


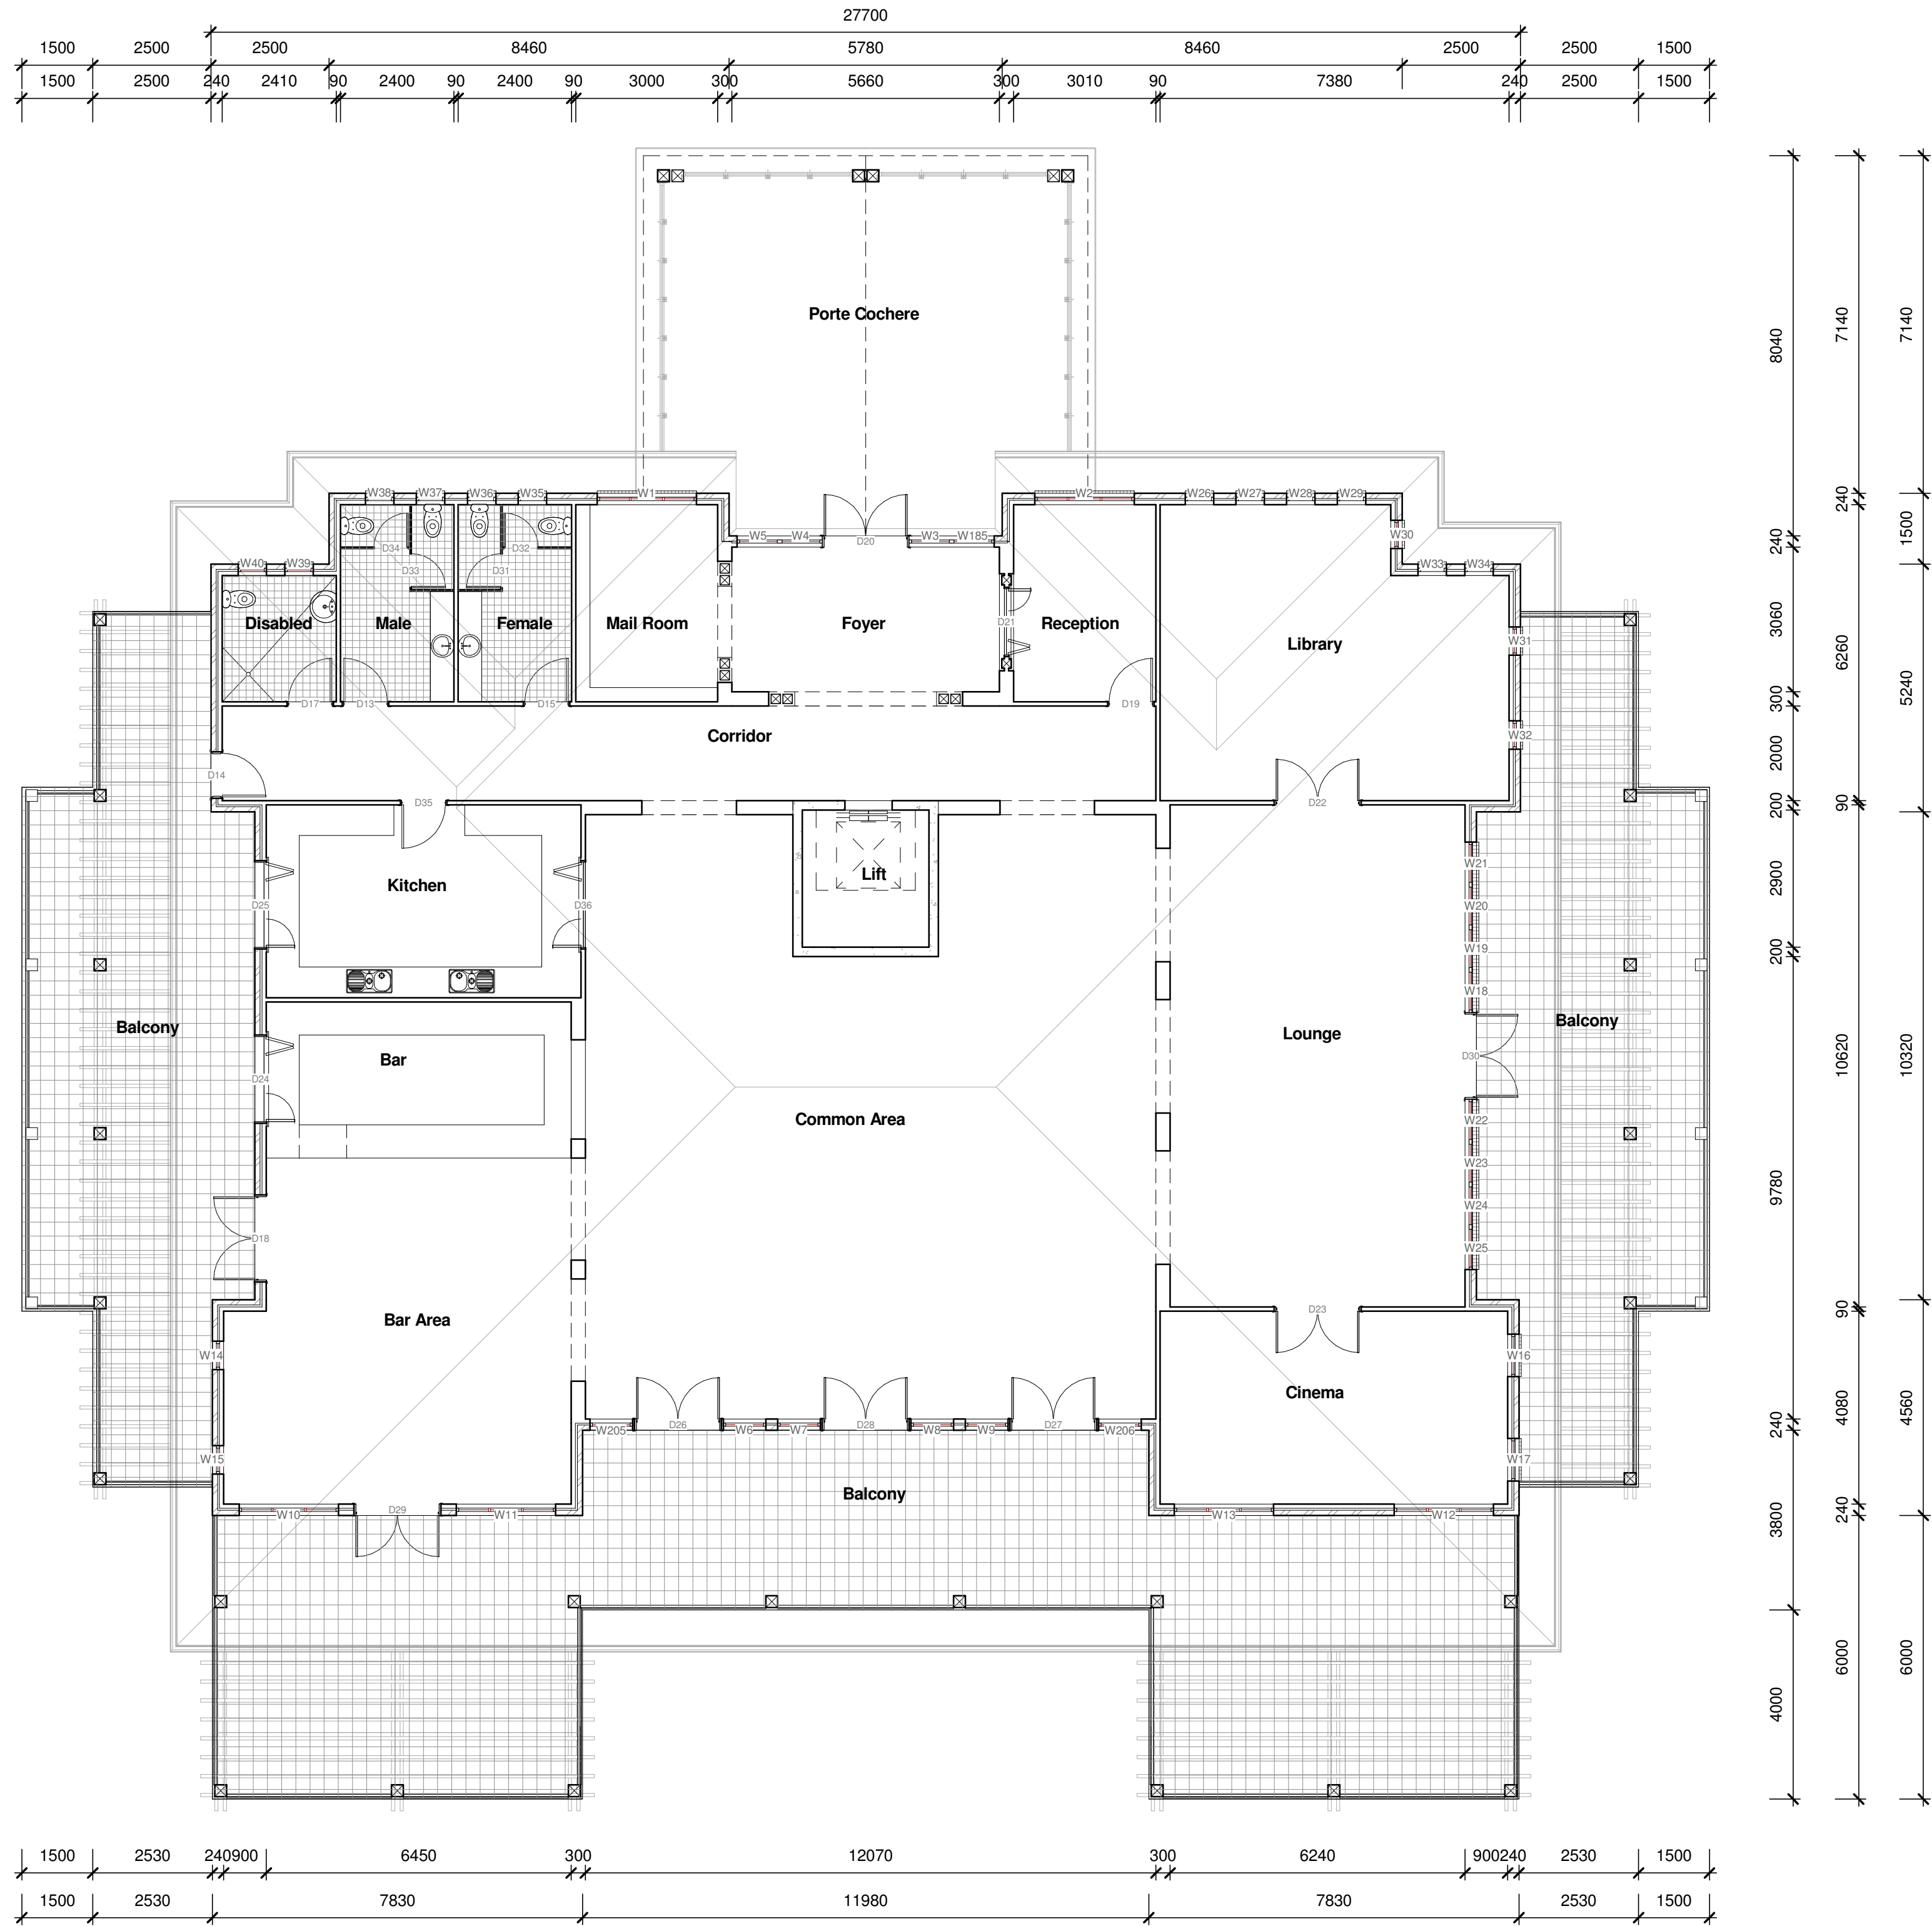

1 Level 2
1 : 100

1	PRELIMINARY	24/10/12
REVISION	DESCRIPTION	DATE

Peter Dalton Architects Pty Ltd
Suite 202, 83 Mount Street, North Sydney NSW 2060
PO Box 6243 North Sydney NSW 2060
Ph: 02 99558244 Fax: 02 99549020
Registration No.: 2478
Email: peter@peterdaltonarchitects.com

**Empowered Living Support
Services**
Aged Care Development
**153 Marmong Street Marmong
Point**

Community Centre Level 2

A201
Scale 1 : 100