



LEGEND

- 5/100.6 DENOTES TREE
radial spread / approx height / trunk diameter
- PP POWER POLE
● LP LIGHT POLE
● SV STOP VALVE
● HYD HYDRANT
● WM WATER METER
● SMH SEWER MAN HOLE
● S.I.P. SEWER INSPECTION PIT
● TEL TELSTRA PIT
■ DENOTES SIGNAGE
⊕ 805 BORE HOLE & NUMBER
⊕ 800 TEST PIT & NUMBER
■ EPIL ELECTRICAL PILLAR
- DRAINAGE LINE
--- FENCE LINE
--- MINOR CONTOUR LINE
--- MAJOR CONTOUR LINE
--- 10
--- BOUNDARY LINE
--- ADJACENT BOUNDARY
--- CENTRE LINE OF ROAD
--- TOP & TOE OF BANKS
--- TELSTRA LINE
--- W WATER LINE (DOMESTIC)
--- S UNDERGROUND ELECTRICAL LINE

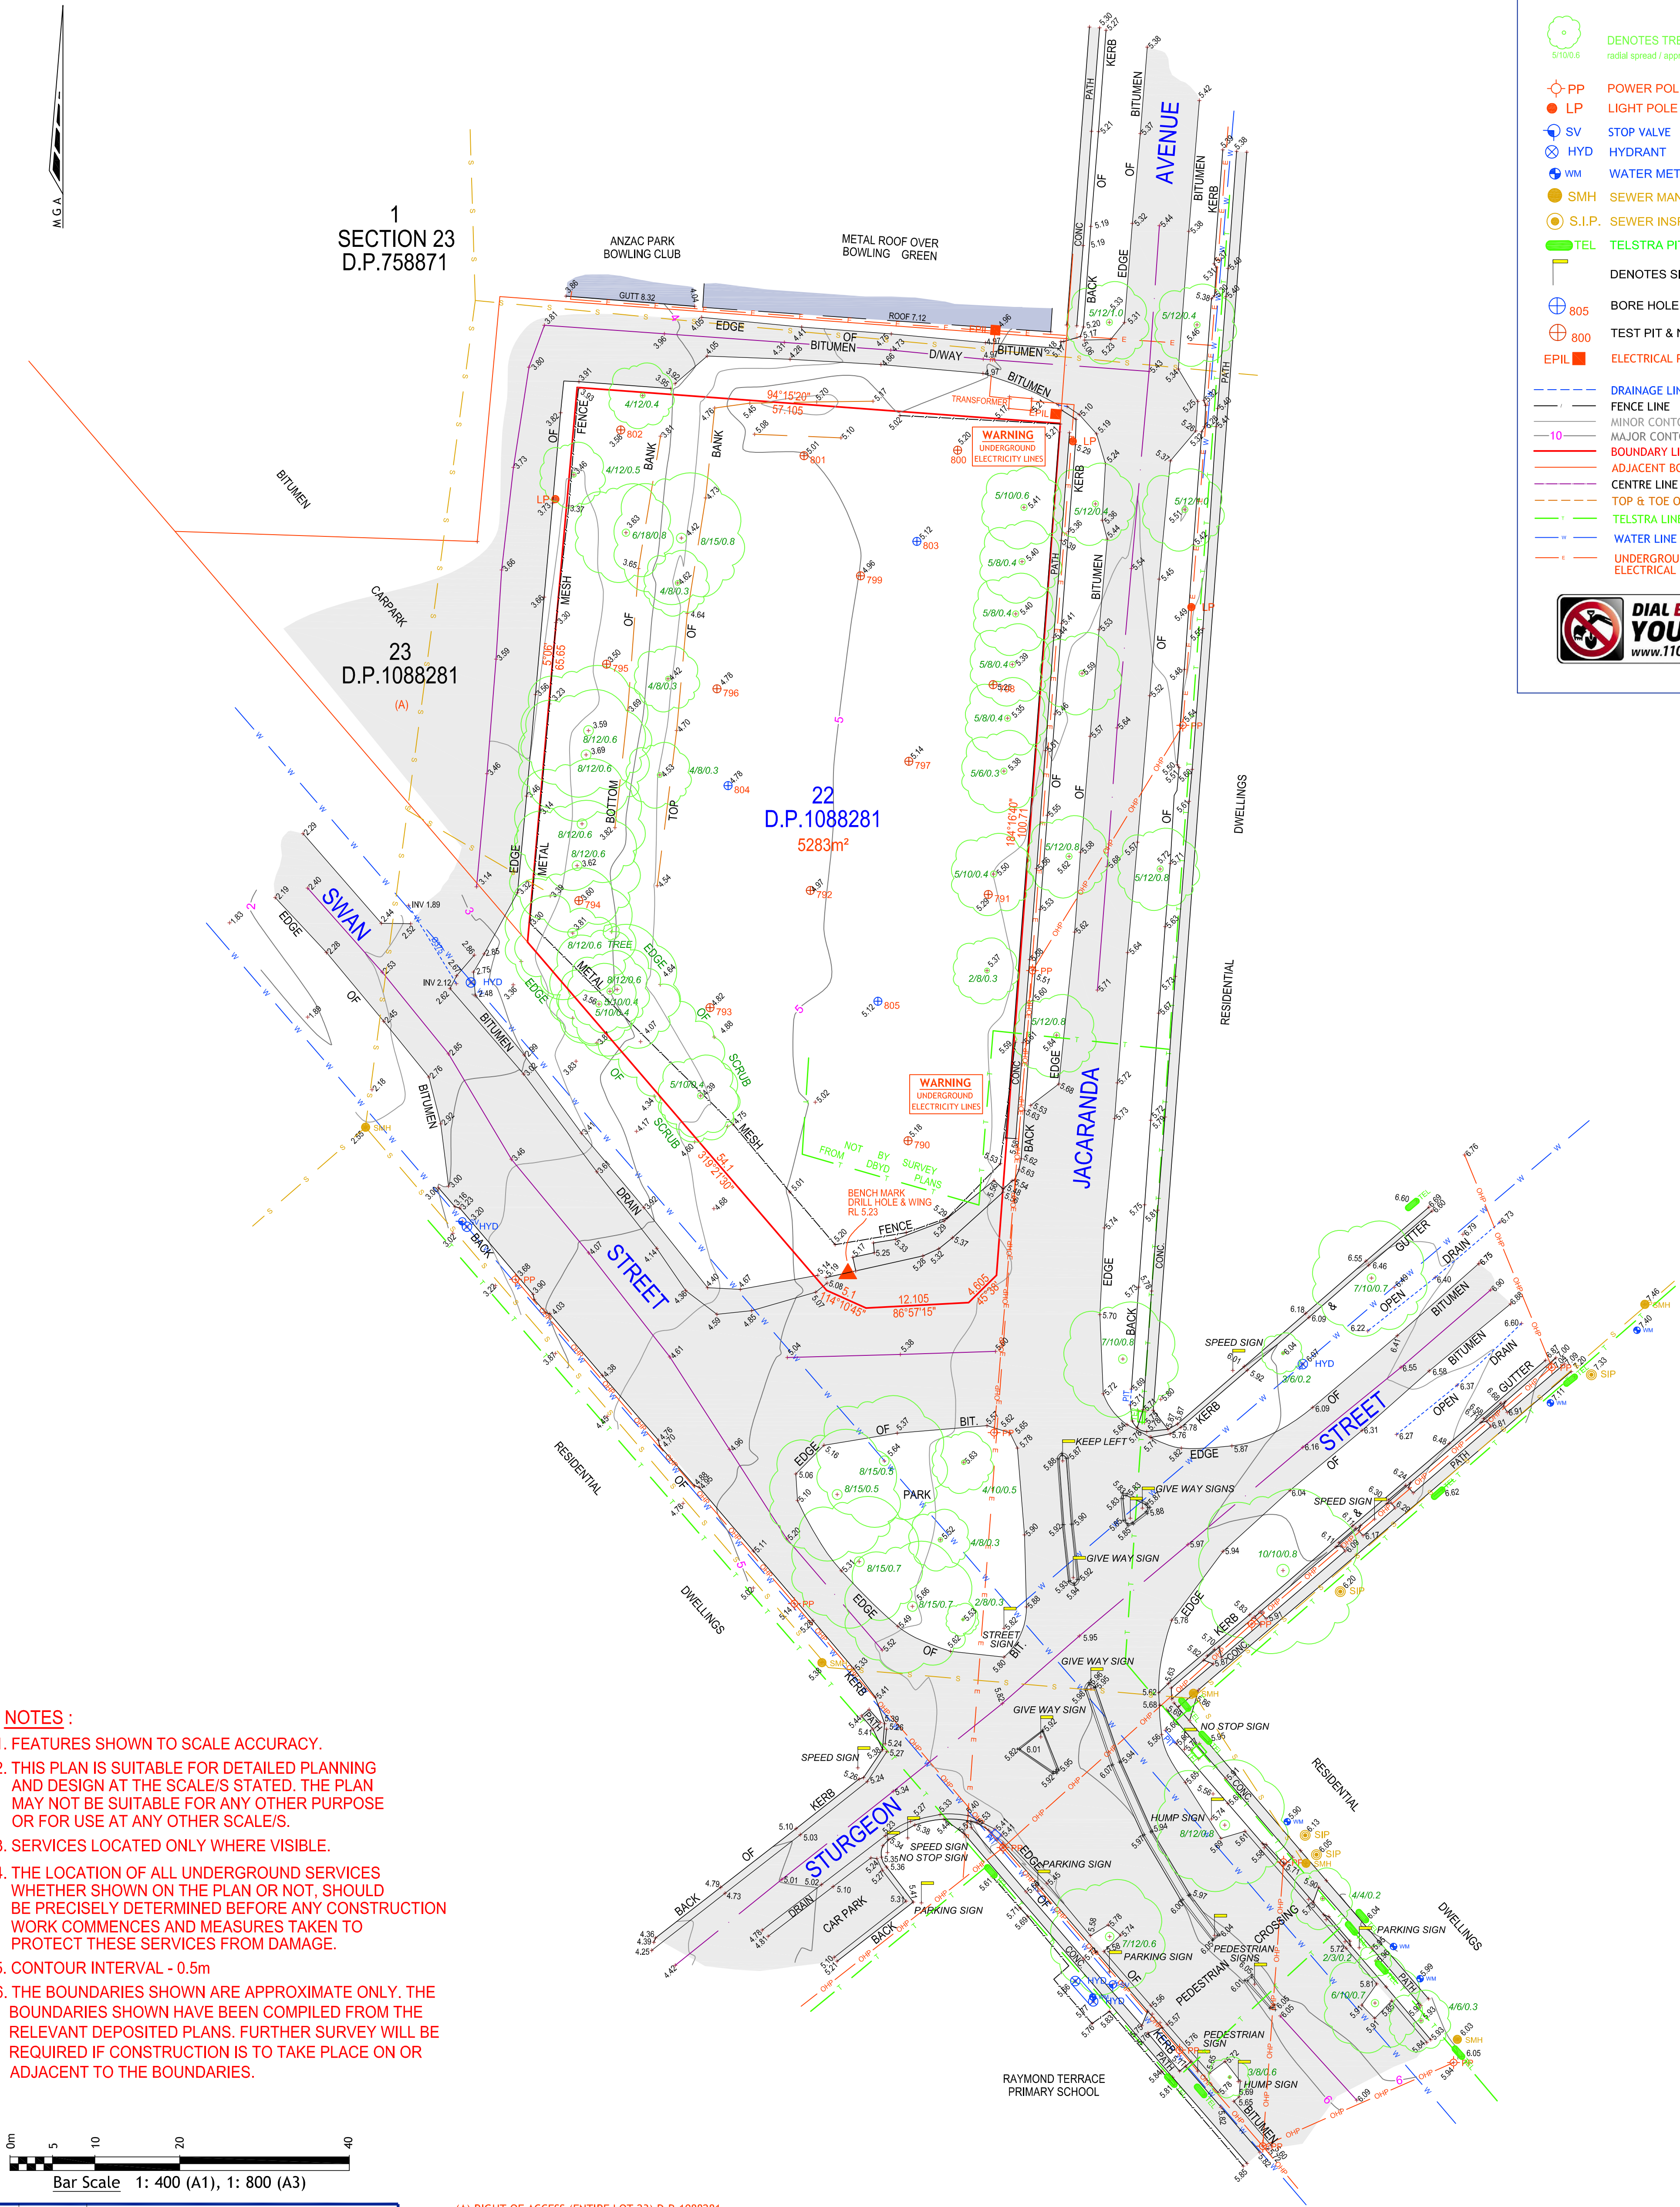

- NOTES :
1. FEATURES SHOWN TO SCALE ACCURACY.
 2. THIS PLAN IS SUITABLE FOR DETAILED PLANNING AND DESIGN AT THE SCALE/S STATED. THE PLAN MAY NOT BE SUITABLE FOR ANY OTHER PURPOSE OR FOR USE AT ANY OTHER SCALE/S.
 3. SERVICES LOCATED ONLY WHERE VISIBLE.
 4. THE LOCATION OF ALL UNDERGROUND SERVICES WHETHER SHOWN ON THE PLAN OR NOT, SHOULD BE PRECISELY DETERMINED BEFORE ANY CONSTRUCTION WORK COMMENCES AND MEASURES TAKEN TO PROTECT THESE SERVICES FROM DAMAGE.
 5. CONTOUR INTERVAL - 0.5m
 6. THE BOUNDARIES SHOWN ARE APPROXIMATE ONLY. THE BOUNDARIES SHOWN HAVE BEEN COMPILED FROM THE RELEVANT DEPOSITED PLANS. FURTHER SURVEY WILL BE REQUIRED IF CONSTRUCTION IS TO TAKE PLACE ON OR ADJACENT TO THE BOUNDARIES.

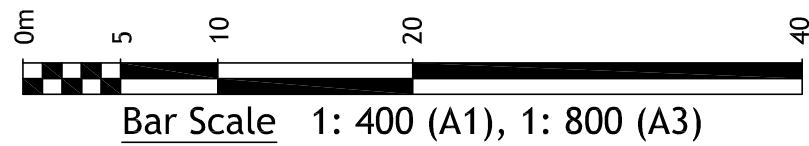

(A) RIGHT OF ACCESS (ENTIRE LOT 23) D.P. 1088281
(BENEFITS LOT 1 SECTION 23 D.P. 758871)

THIS PLAN IS COPYRIGHT AND SHALL REMAIN THE PROPERTY OF DE WITT CONSULTING. THE CLIENT NAMED ON THE PLAN IS GRANTED A LICENCE TO USE THE INFORMATION. USING THE INFORMATION CONTAINED IN THIS PLAN IS PROHIBITED UNLESS WRITTEN APPROVAL IS GRANTED BY DE WITT CONSULTING. THE PLAN AND INFORMATION MAY ONLY BE USED FOR THE PURPOSE FOR WHICH THE PLAN WAS DESIGNED.

de Witt Consulting

planning ■ surveying ■ project management

7 Canberra Street Charlestown NSW 2290 / PO Box 850 Charlestown NSW 2290

P 02 4942 5441 F 02 4942 5301 E admin@de Witt Consulting.com.au

ABN 23 104 067 405

TITLE

DETAIL SURVEY

LOT 22 D.P.1088281

LGA PORT STEPHENS

JOB ADDRESS: SWAN STREET, RAYMOND TERRACE

CLIENT: HUNTER NEW ENGLAND HEALTH

SCALE: A1 1:400 A1 1:800

SURVEY DATE: 3 & 7 /06/10

PLAN DATE: 24.06.10

DATUM: AHD

CAD REF: 2000-DET

ORIGIN OF LEVELS

PM44810

RL 5.524

DRAWN MH

SURVEYOR CW

CHECKED CW

APPROVED JL

DRAWING REF: 2000-2-DET 24.06.10

PLAN No

1

JOB REF:

2000-2

SHEET No

1/1