
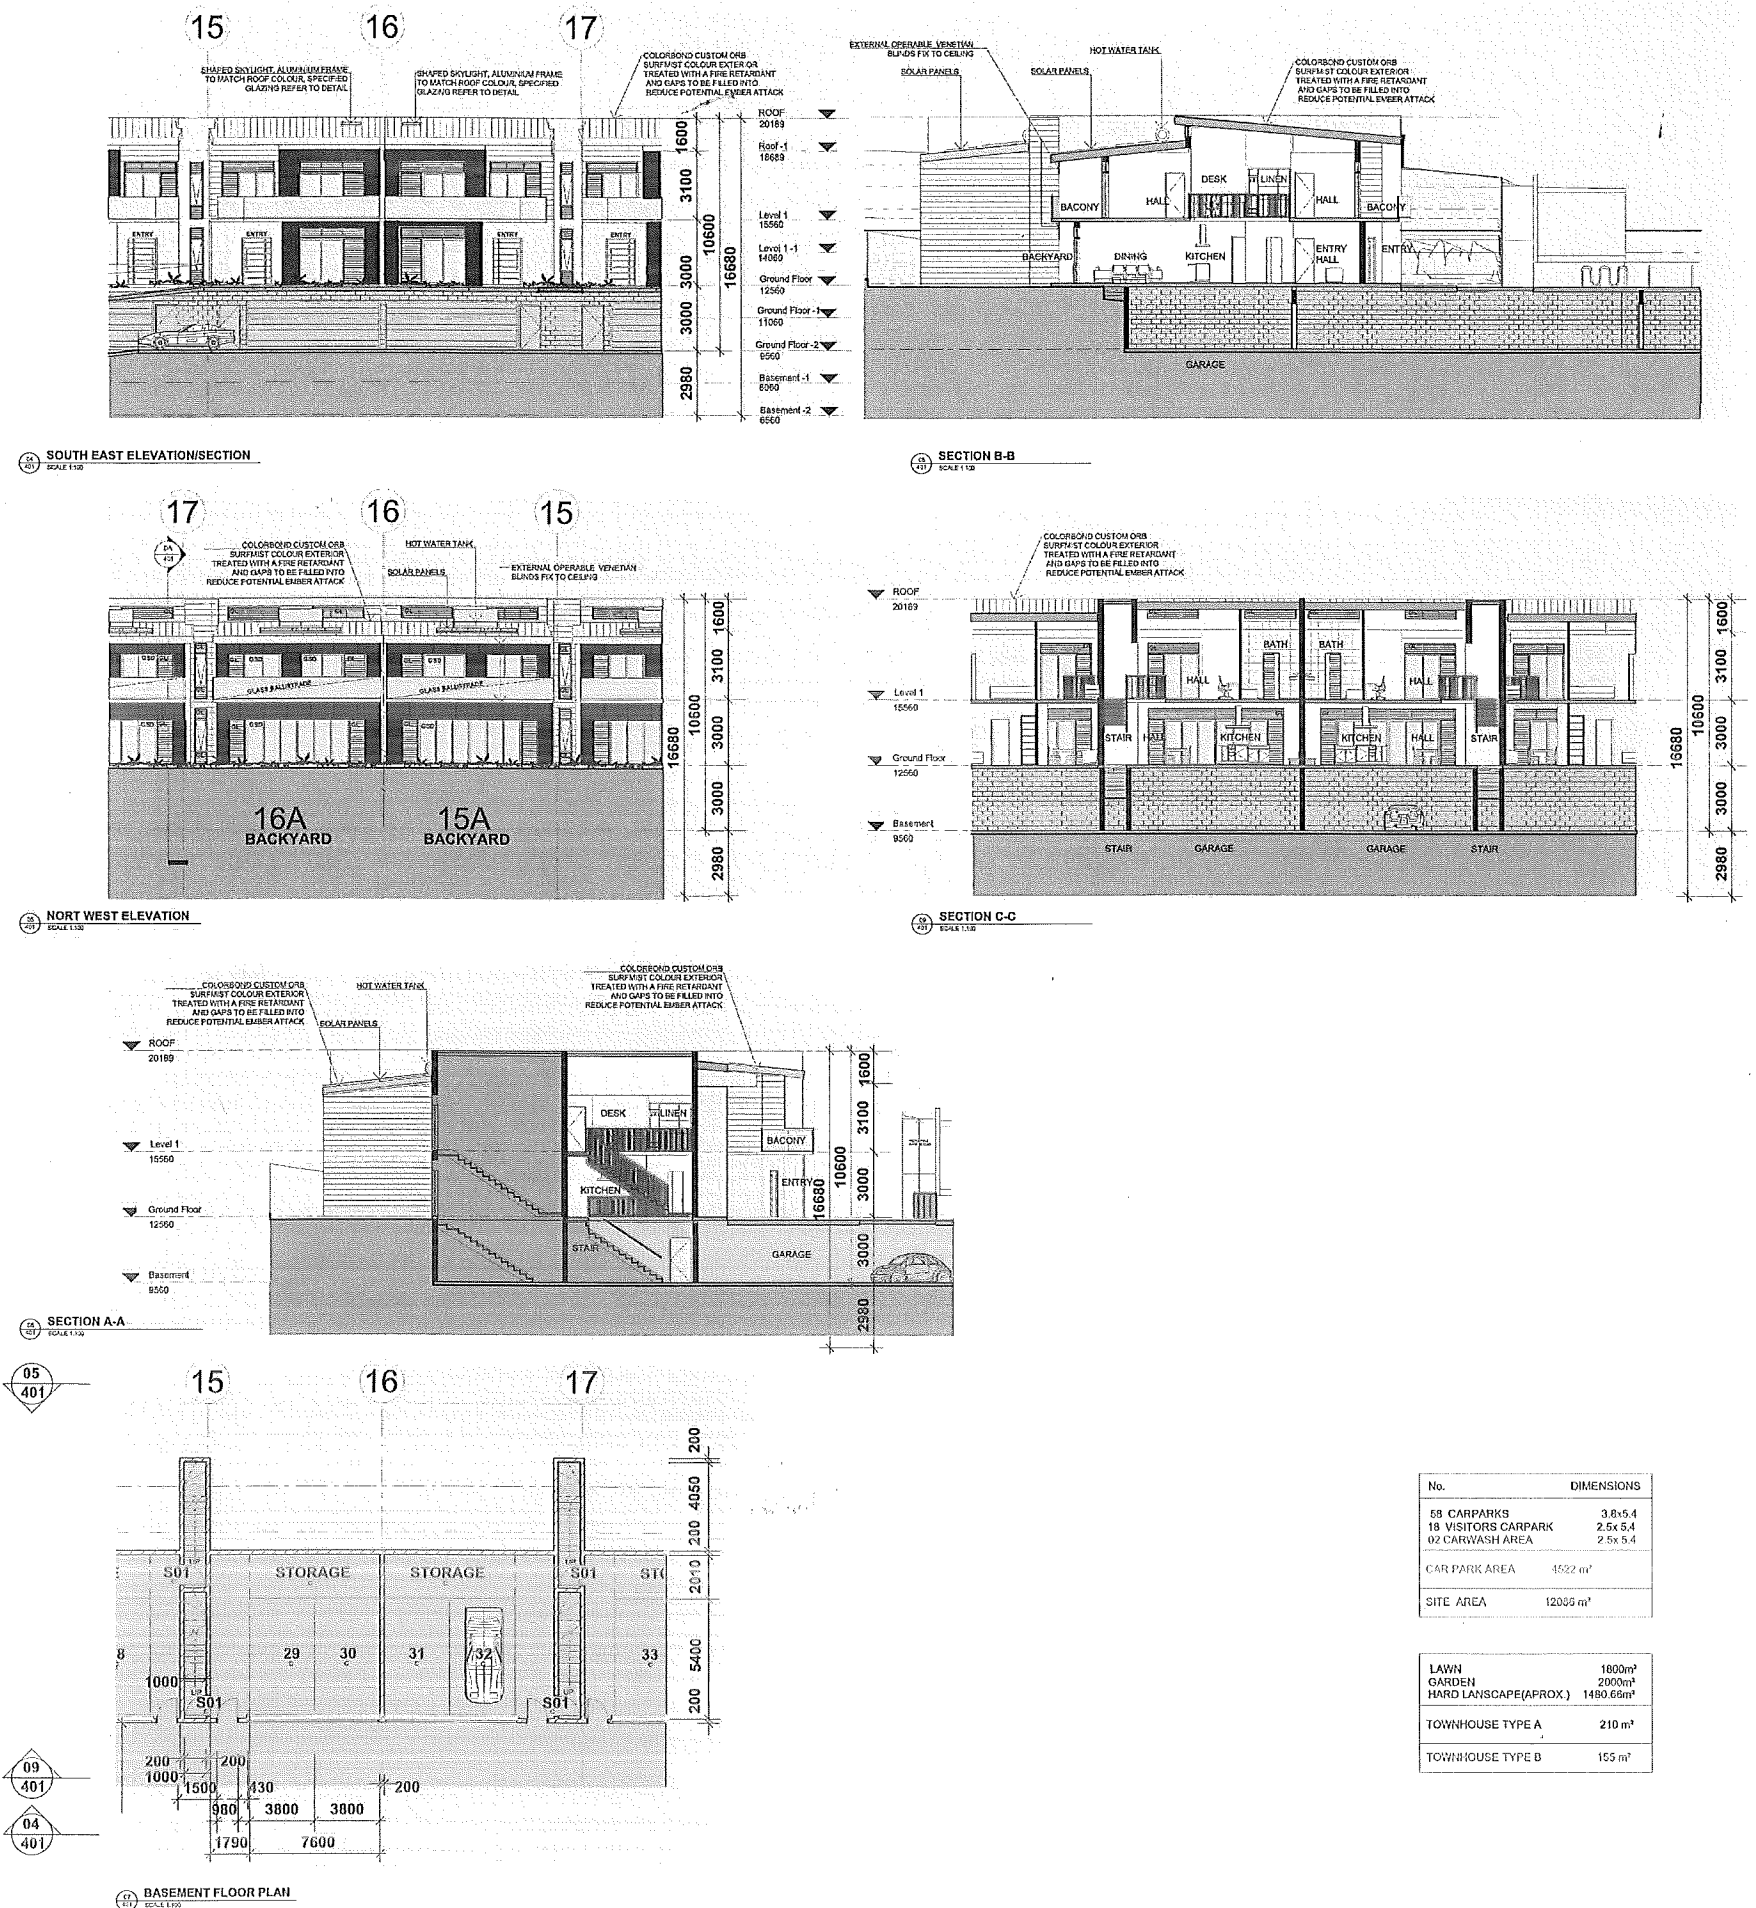


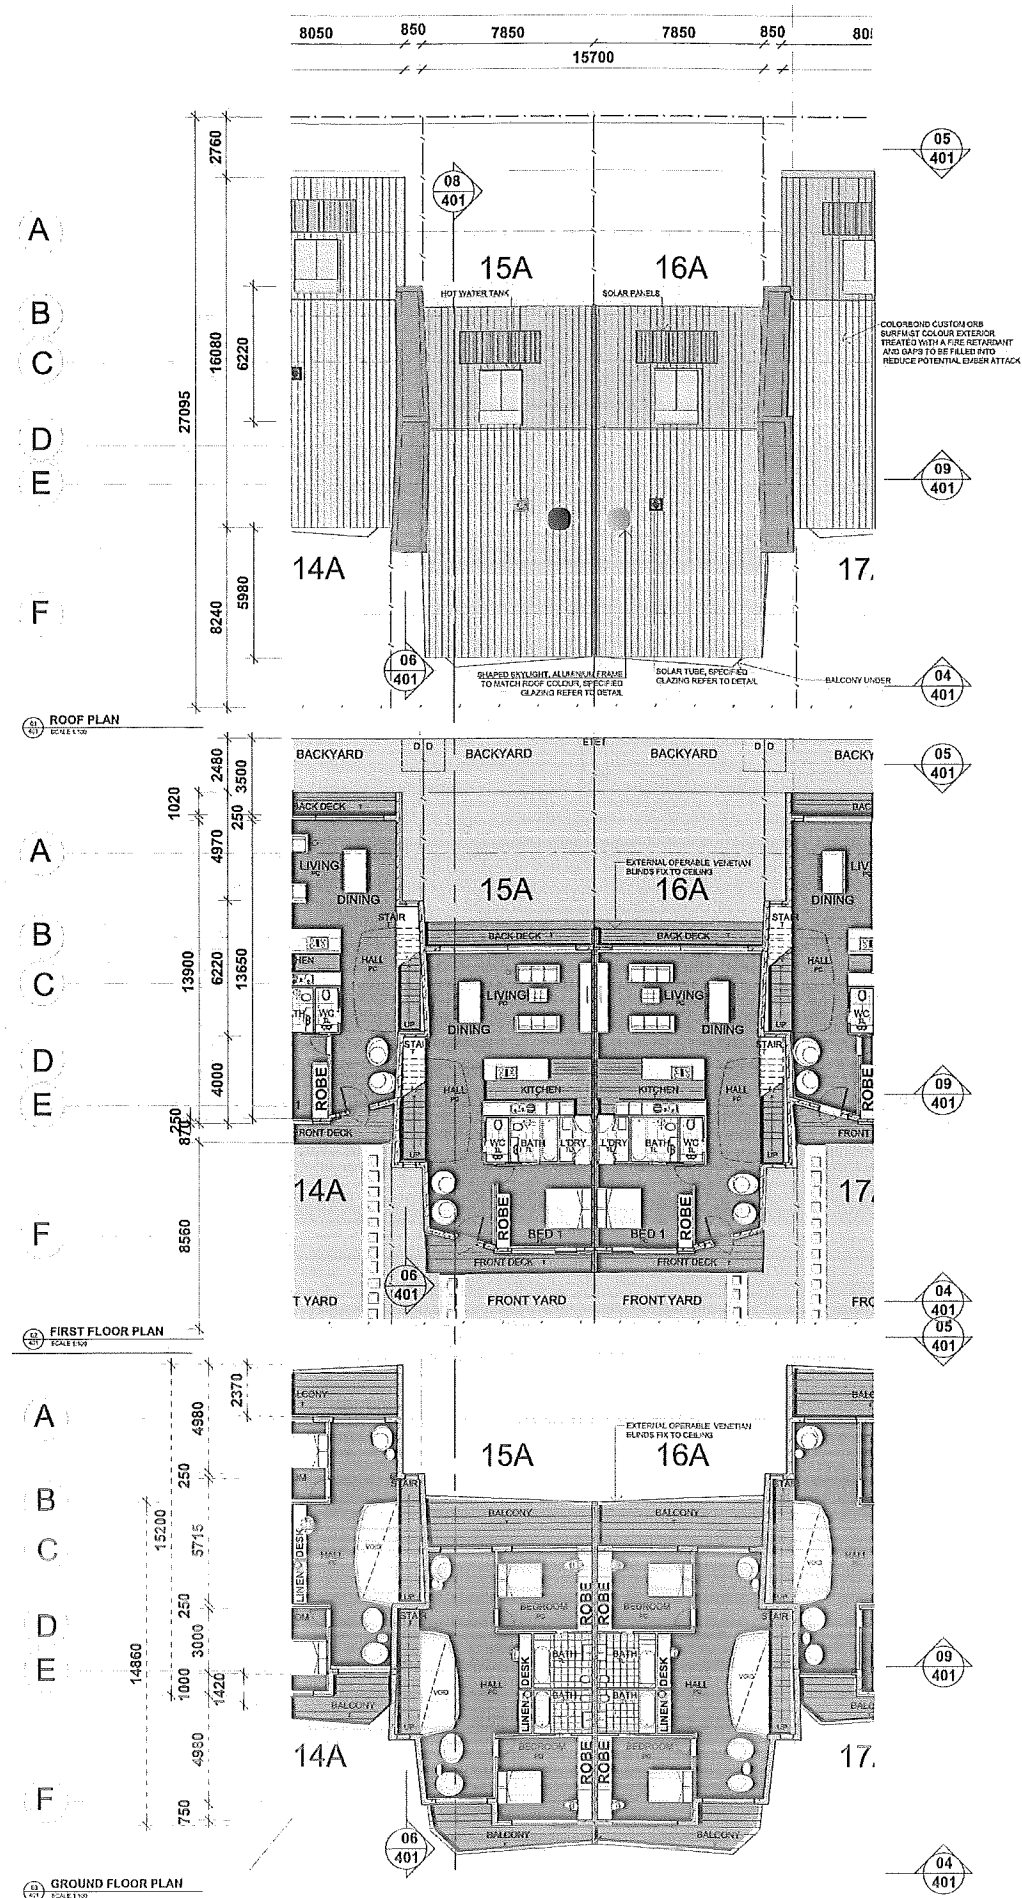

No.	DIMENSIONS
58 CARPARKS	3.8x5.4
18 VISITORS CARPARK	2.5x 5.4
02 CARWASH AREA	2.5x 5.4
CAR PARK AREA	4522 m ²
SITE AREA	12055 m ²

LAWN	1800m ³
GARDEN	2000m ³
HARD LANDSCAPE (APPROX.)	1480.66m ³
TOWNHOUSE TYPE A	210 m ³
TOWNHOUSE TYPE B	155 m ³