


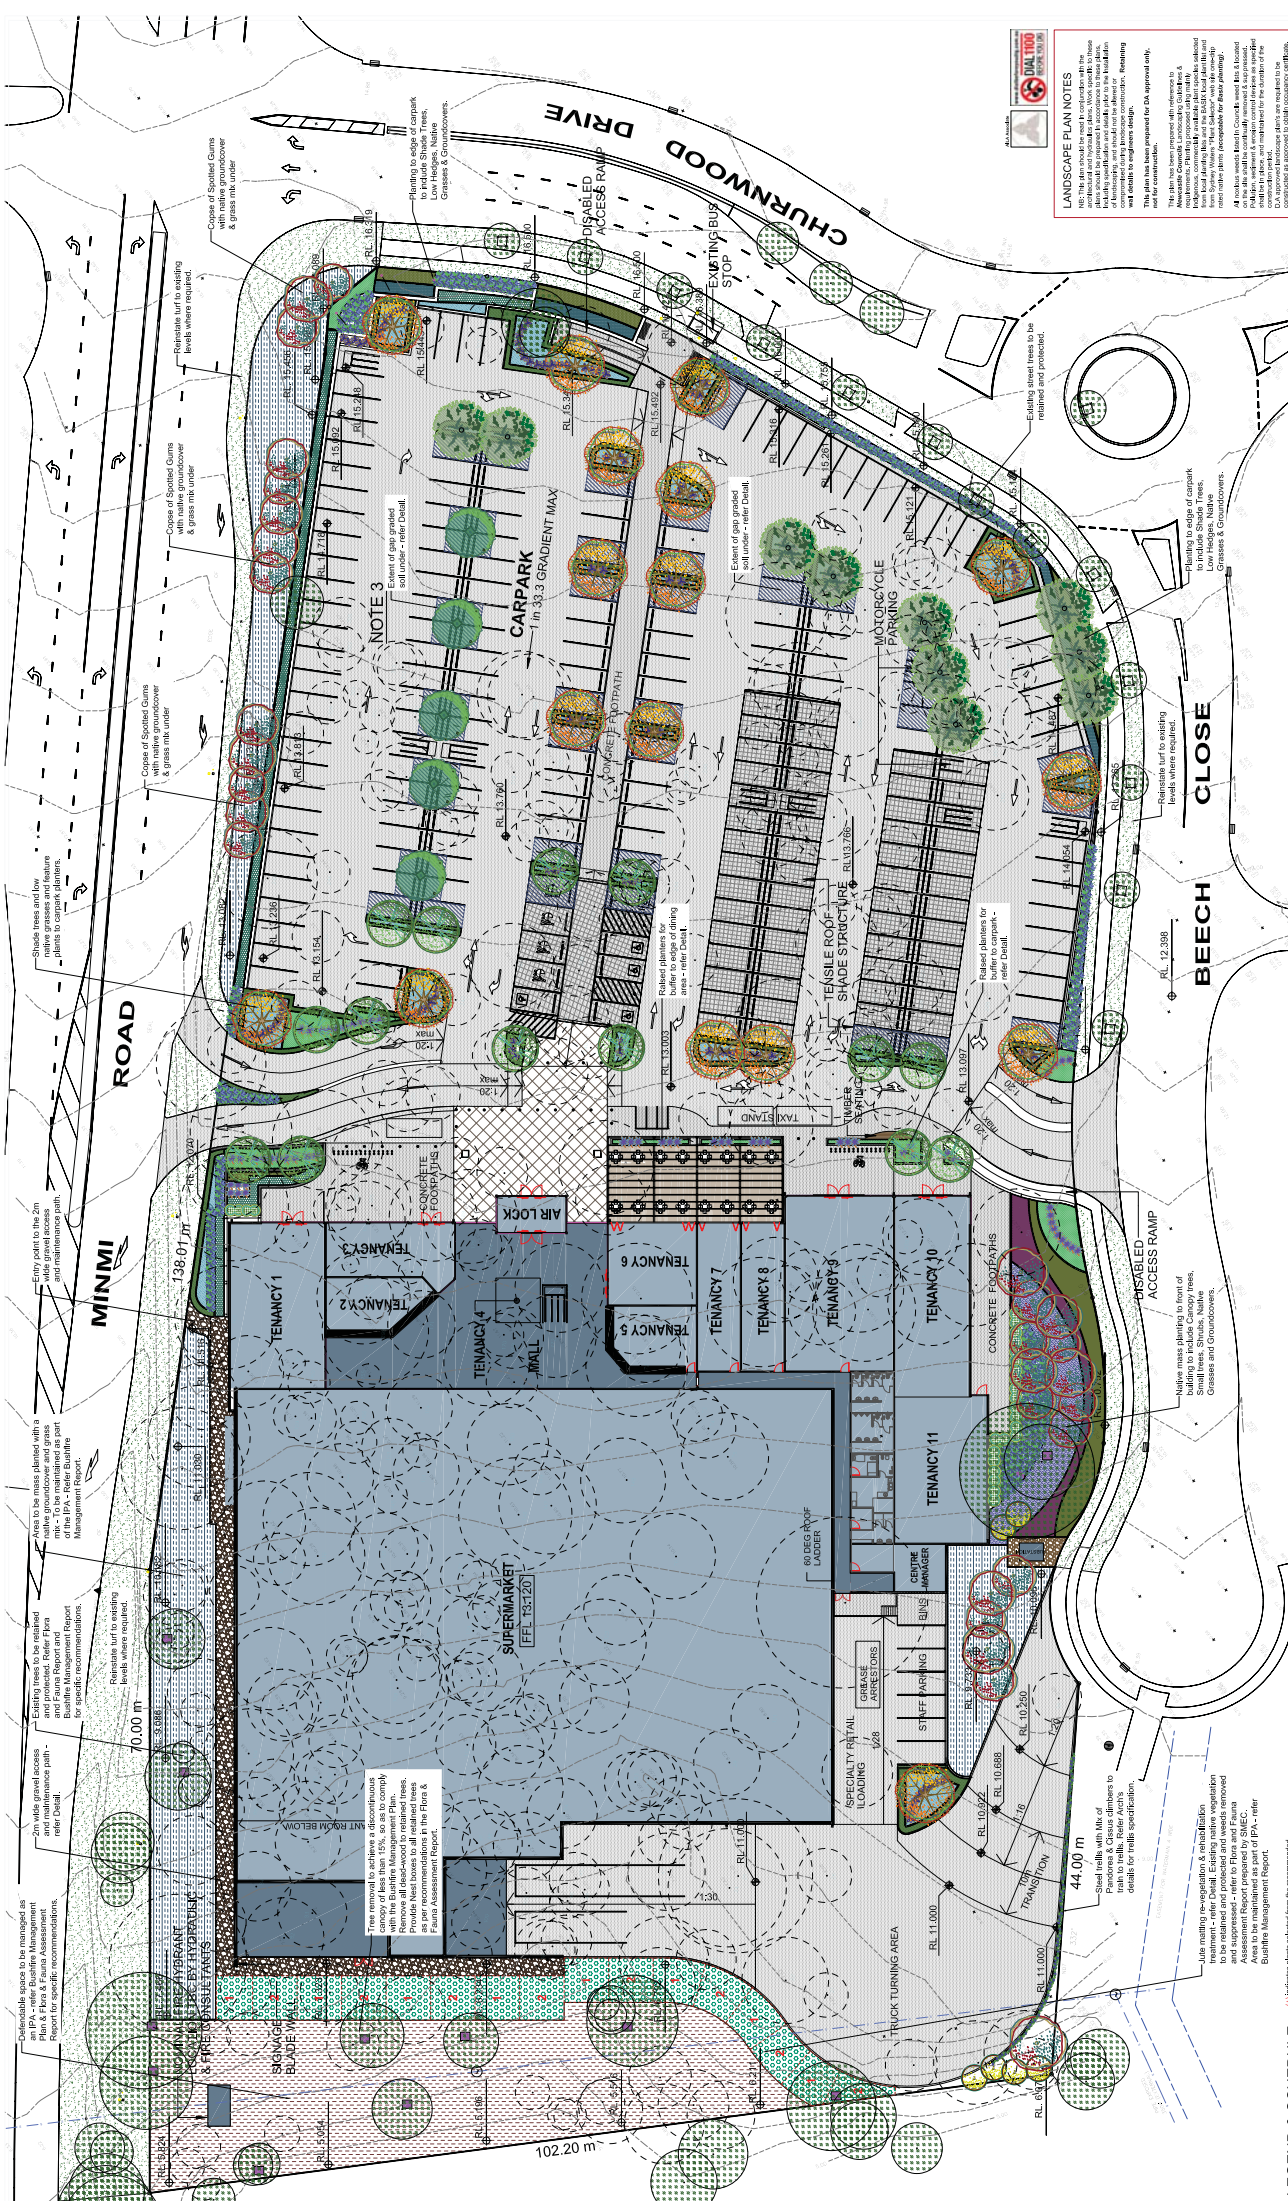

LEGEND & SCHEDULE









COLES SHOPPING CENTRE

AT 221 MINIMI ROAD, FLETCHER

NOT A SCALE DRAWING. CHECK ALL DIMENSIONS ON SITE.

DO NOT SCALE DRAWINGS. CHECK ALL DIMENSIONS ON SITE.

DO NOT SCALE DRAWINGS. CHECK ALL DIMENSIONS ON SITE.

LANDSCAPE PLAN









