


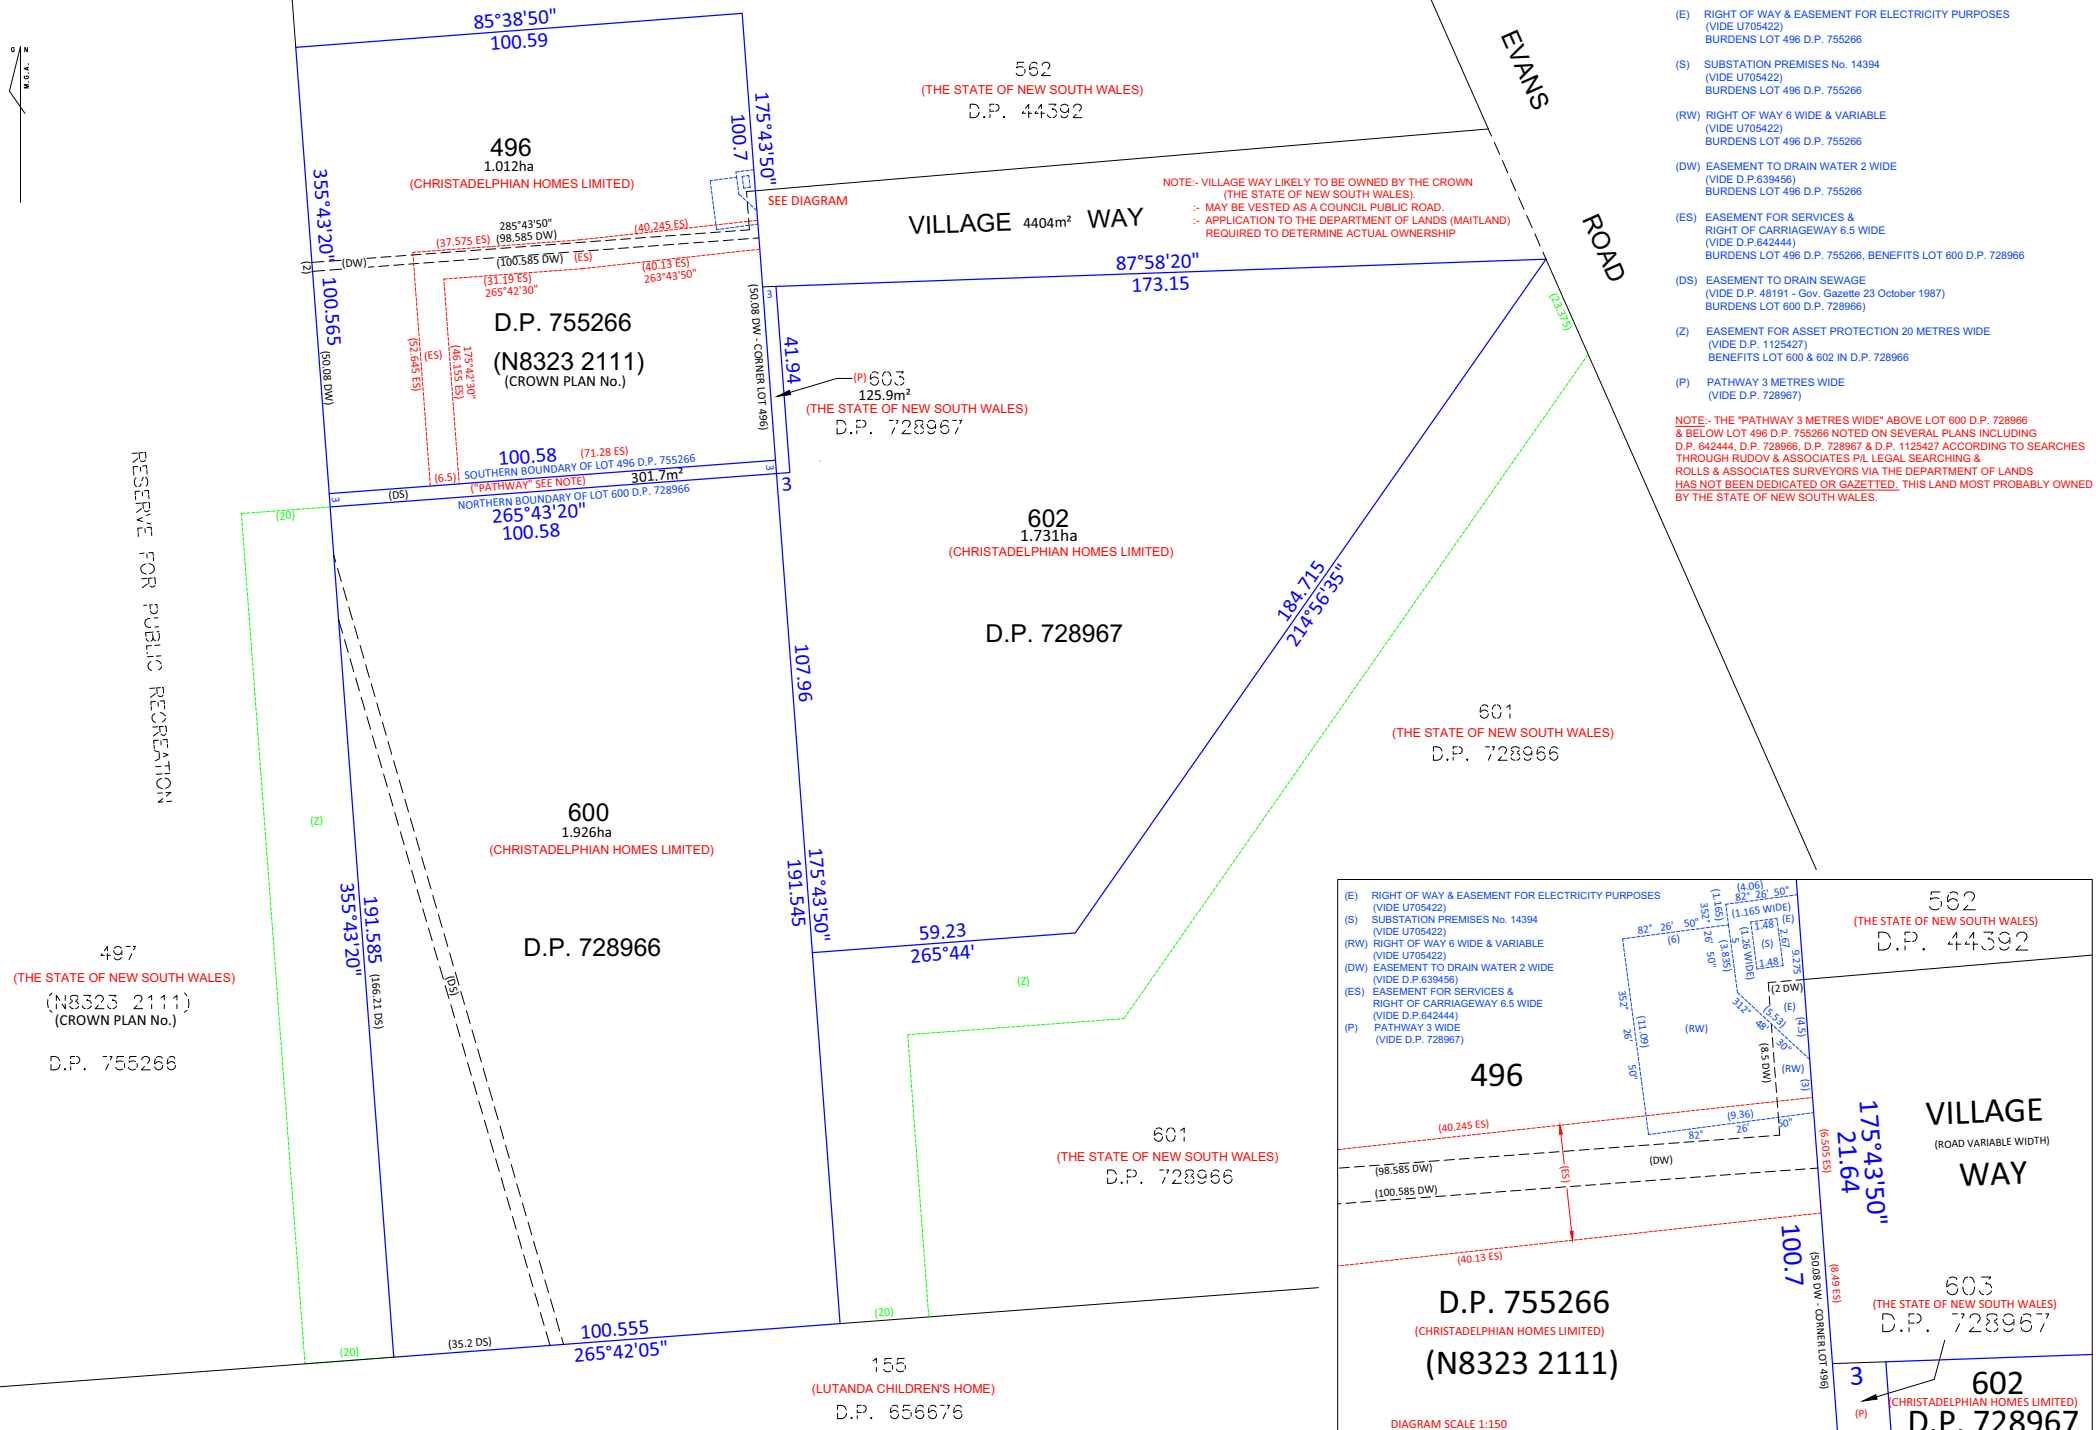

RESERVE FOR PUBLIC RECREATION



- (E) RIGHT OF WAY & EASEMENT FOR ELECTRICITY PURPOSES (VIDE U705422) BURDENS LOT 496 D.P. 755266
 - (S) SUBSTATION PREMISES No. 14394 (VIDE U705422) BURDENS LOT 496 D.P. 755266
 - (RW) RIGHT OF WAY 6 WIDE & VARIABLE (VIDE U705422) BURDENS LOT 496 D.P. 755266
 - (DW) EASEMENT TO DRAIN WATER 2 WIDE (VIDE D.P.639456) BURDENS LOT 496 D.P. 755266
 - (ES) EASEMENT FOR SERVICES & RIGHT OF CARRIAGEWAY 6.5 WIDE (VIDE D.P.642444) BURDENS LOT 496 D.P. 755266, BENEFITS LOT 600 D.P. 728966
 - (DS) EASEMENT TO DRAIN SEWAGE (VIDE D.P. 48191 - Gov. Gazette 23 October 1987) BURDENS LOT 600 D.P. 728966
 - (Z) EASEMENT FOR ASSET PROTECTION 20 METRES WIDE (VIDE D.P. 1125427) BENEFITS LOT 600 & 602 IN D.P. 728966
 - (P) PATHWAY 3 METRES WIDE (VIDE D.P. 728967)
- NOTE:- THE "PATHWAY 3 METRES WIDE" ABOVE LOT 600 D.P. 728966 & BELOW LOT 496 D.P. 755266 NOTED ON SEVERAL PLANS INCLUDING D.P. 642444, D.P. 728966, D.P. 728967 & D.P. 1125427 ACCORDING TO SEARCHES THROUGH RUDDOY & ASSOCIATES P/L LEGAL SEARCHING & ROLLS & ASSOCIATES SURVEYORS VIA THE DEPARTMENT OF LANDS HAS NOT BEEN DEDICATED OR GAZETTED, THIS LAND MOST PROBABLY OWNED BY THE STATE OF NEW SOUTH WALES.

