



SCALE 1:100



CLIENTS | PEOPLE | PERFORMANCE

Levels 2 & 3 GHD Tower, 24 Honeysuckle Drive
Newcastle NSW 2300 Australia
T 61 2 4979 9999 **F** 61 2 4979 9988
E ntlmail@ghd.com **W** www.ghd.com

Drawn P.VAUGHAN

Designer J.MAXWELL

Drafting
Check

Design	
Check	

Approved
(Project Director)

Date _____



Client **APP CORPORATION**
Project **NIER NEW BUILD**
Title **ACCESS ROAD**
CROSS SECTIONS - SHEET 1 OF 3

Original Size
A1 Drawing No: **22-15661-NB-C008**


Rev: A




PRELIMINARY

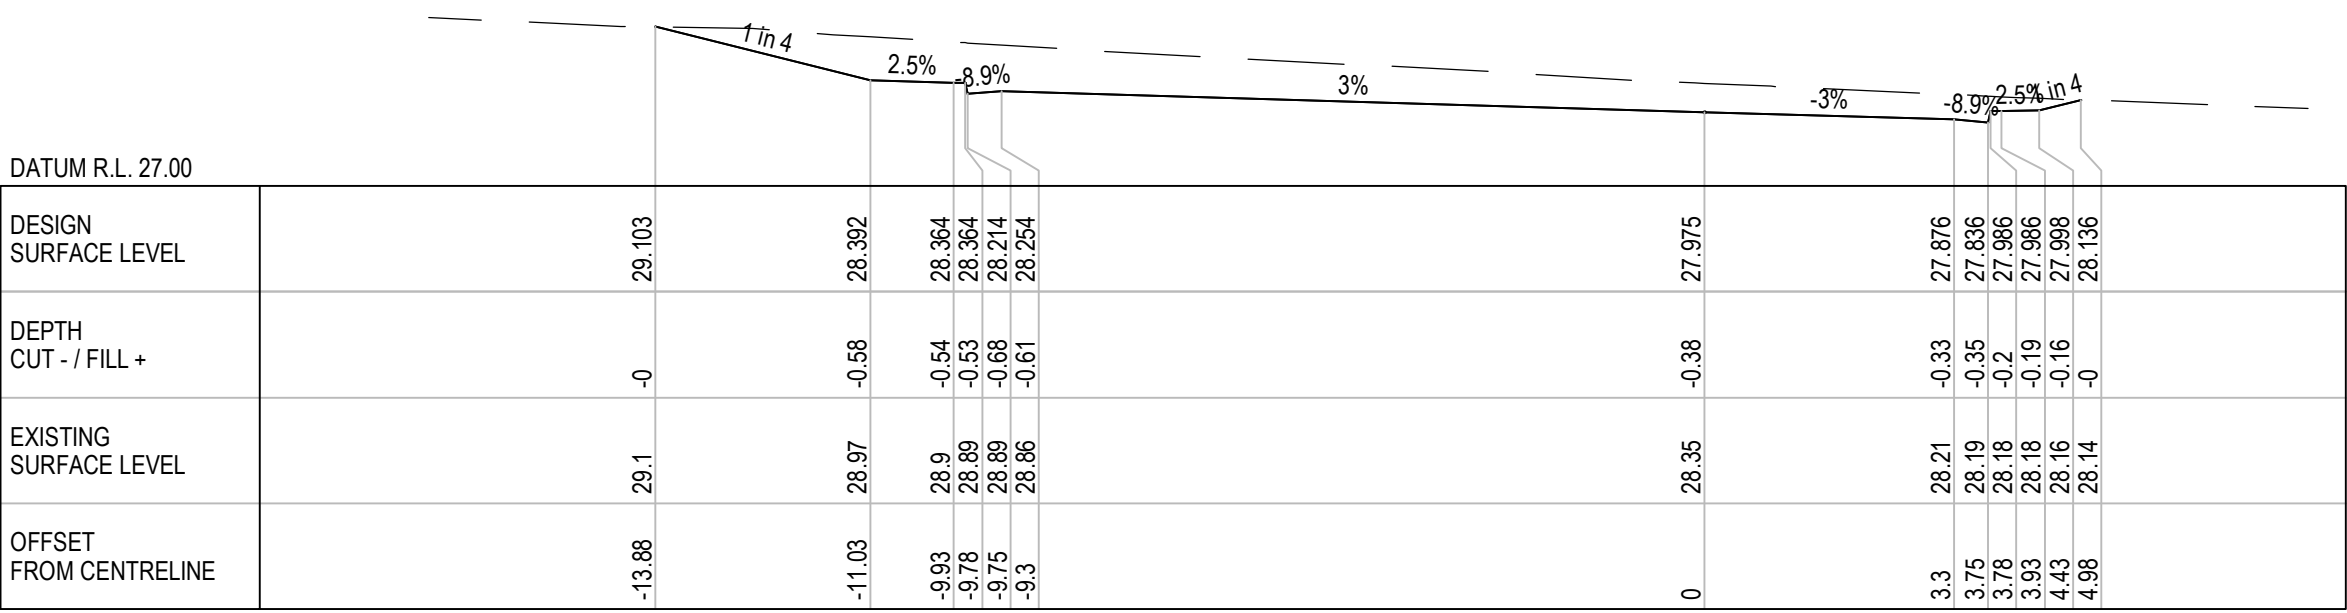


CH 50

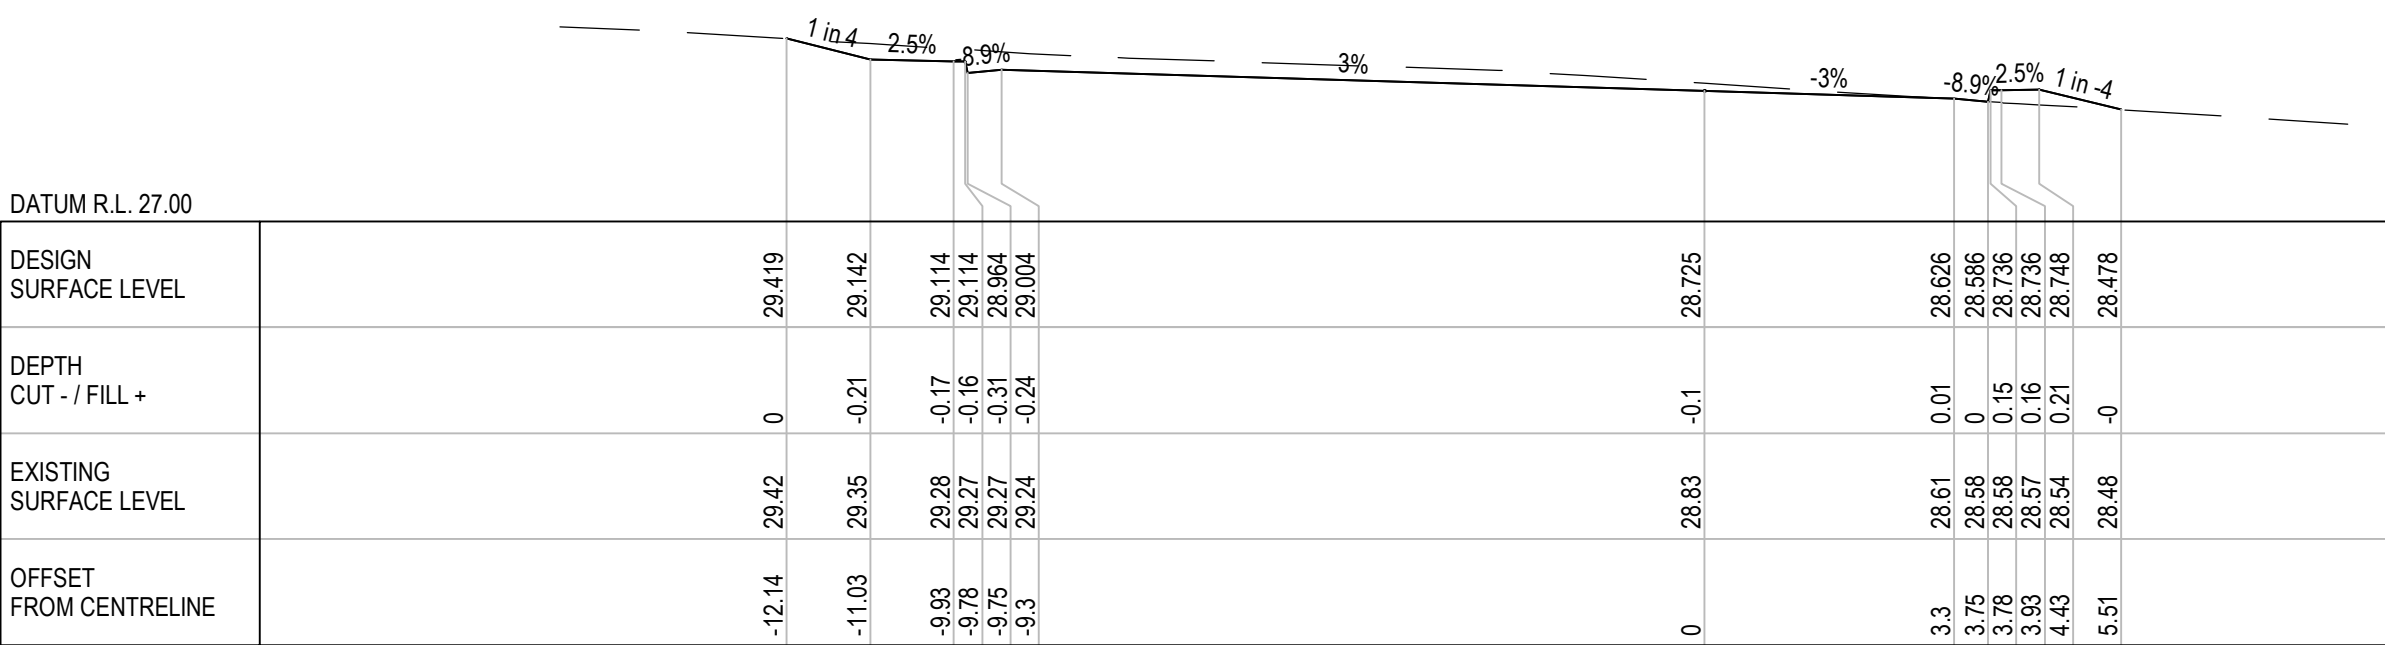


CH 40

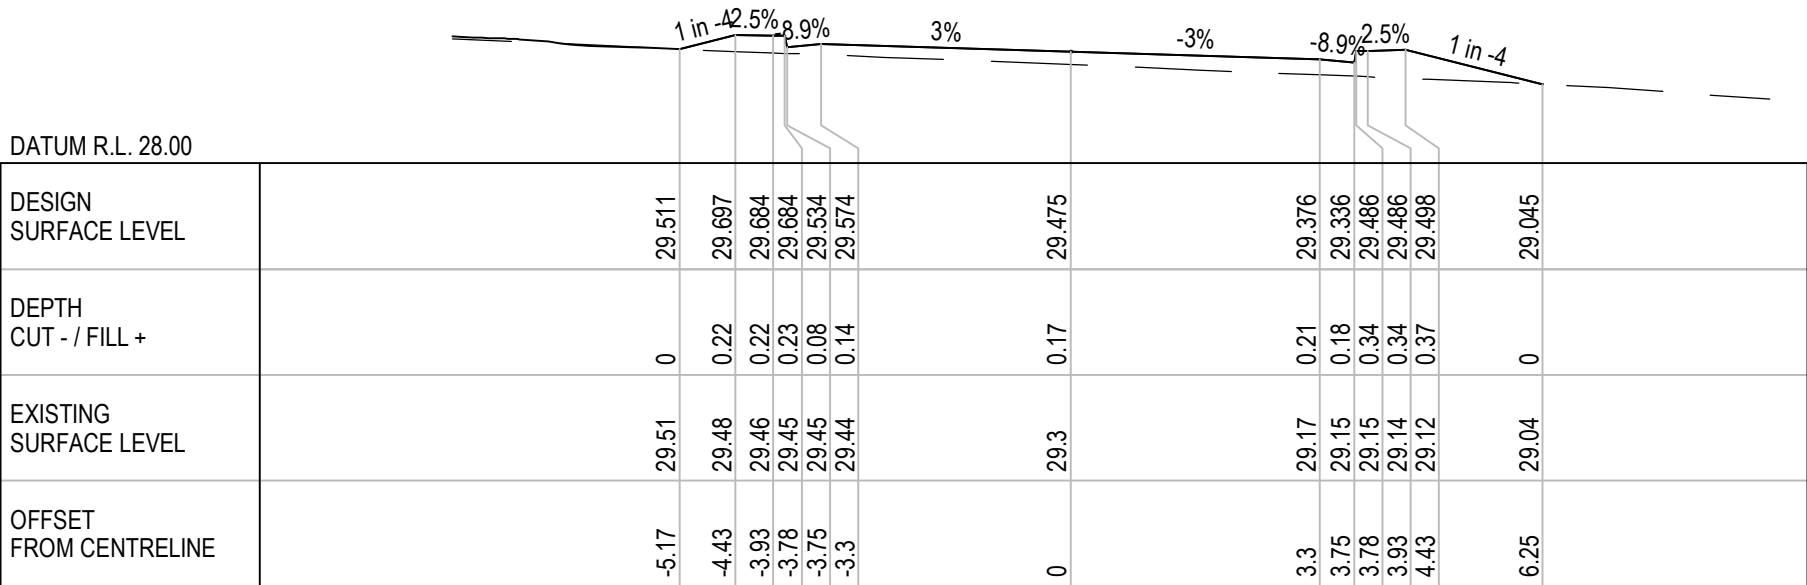


CH 30

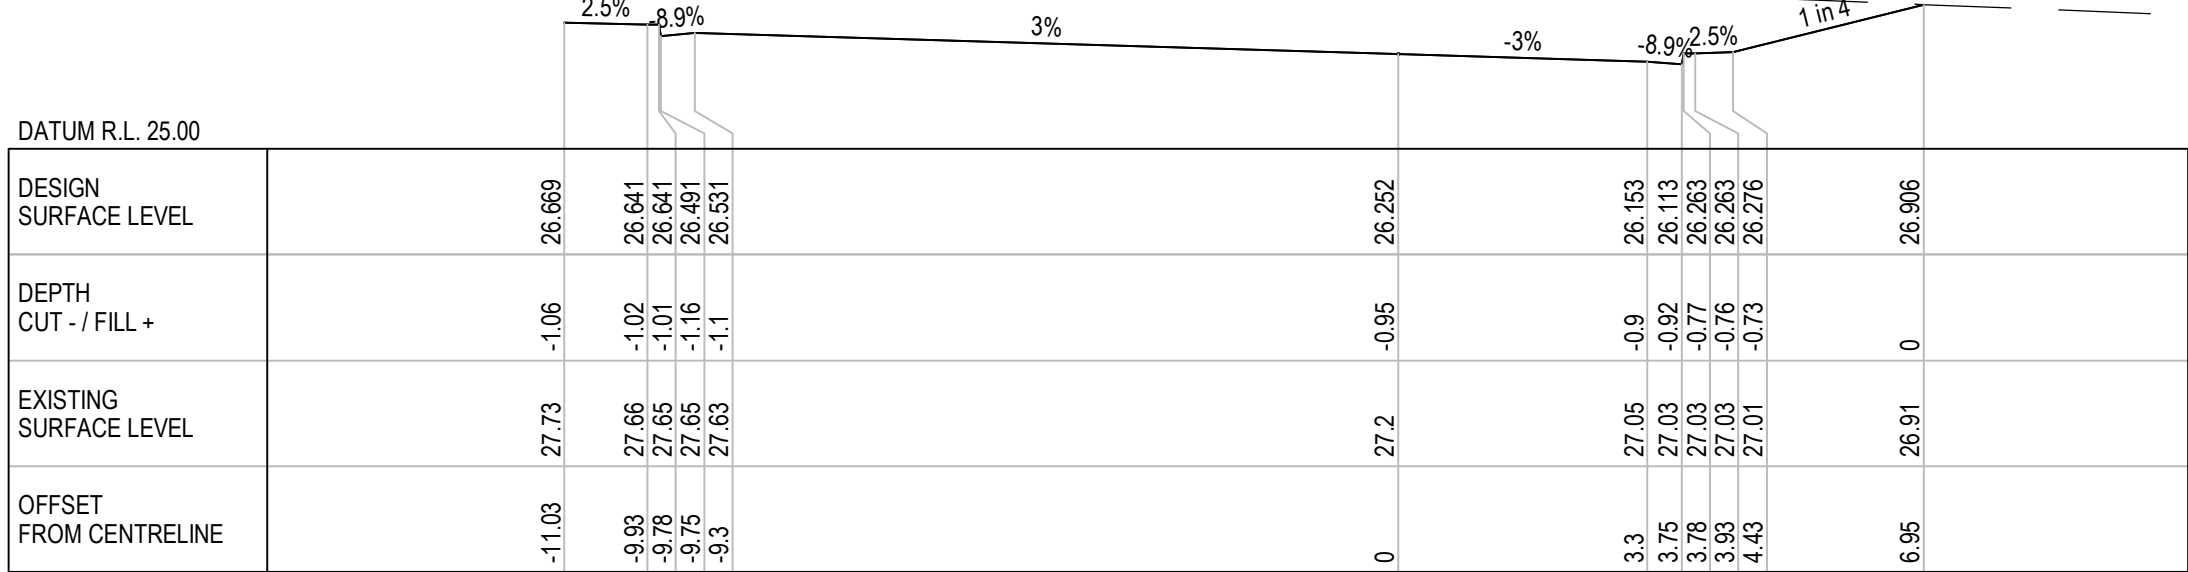

CH 73

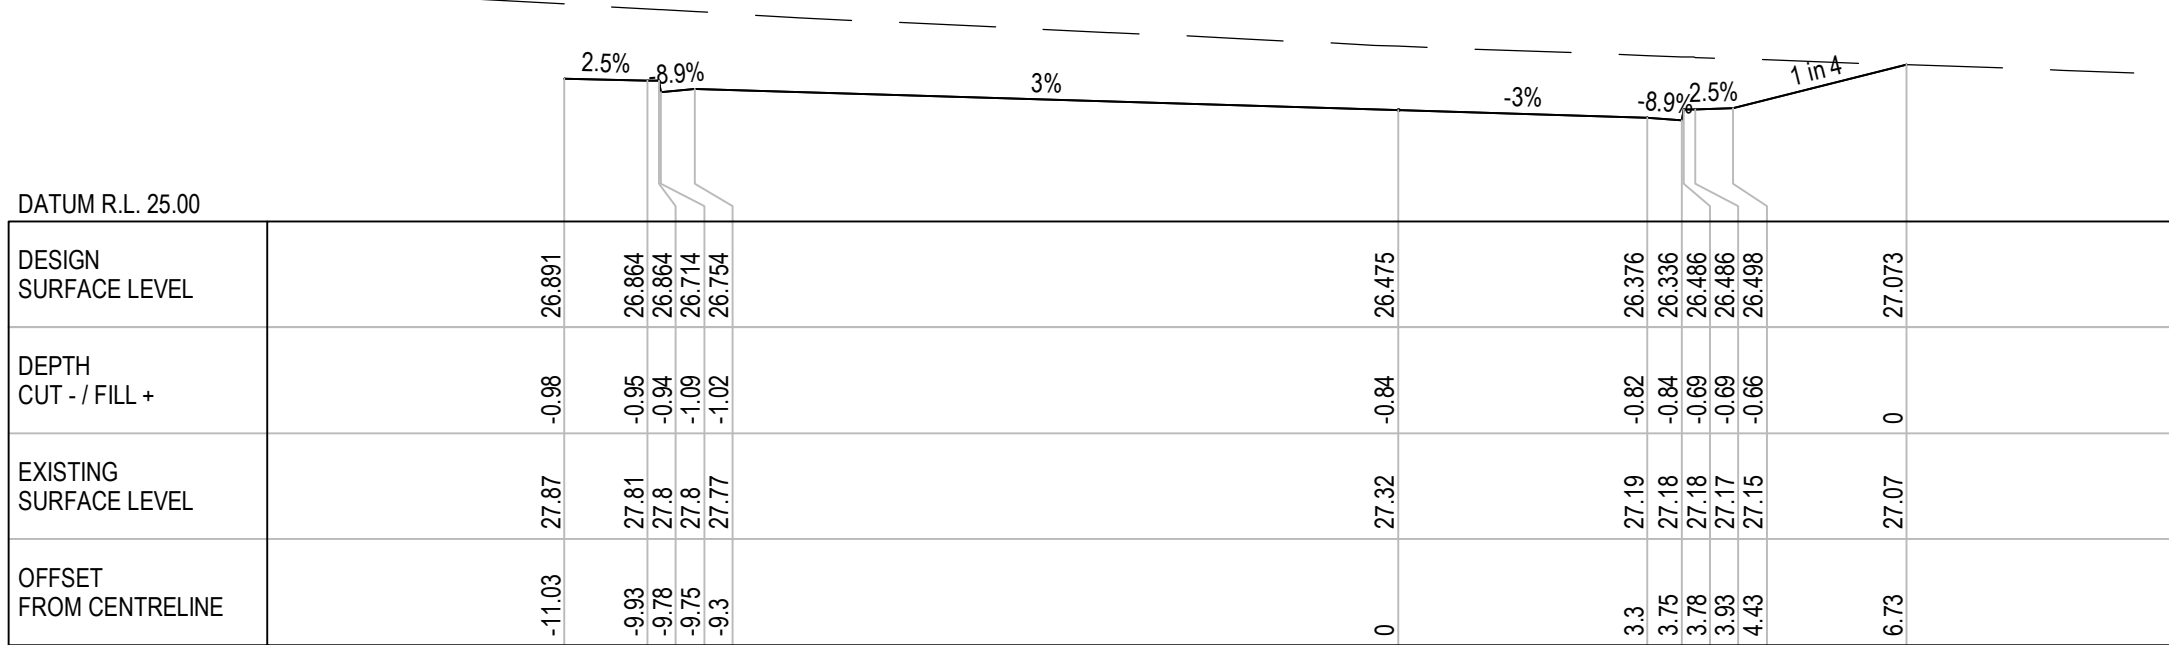

CH 70

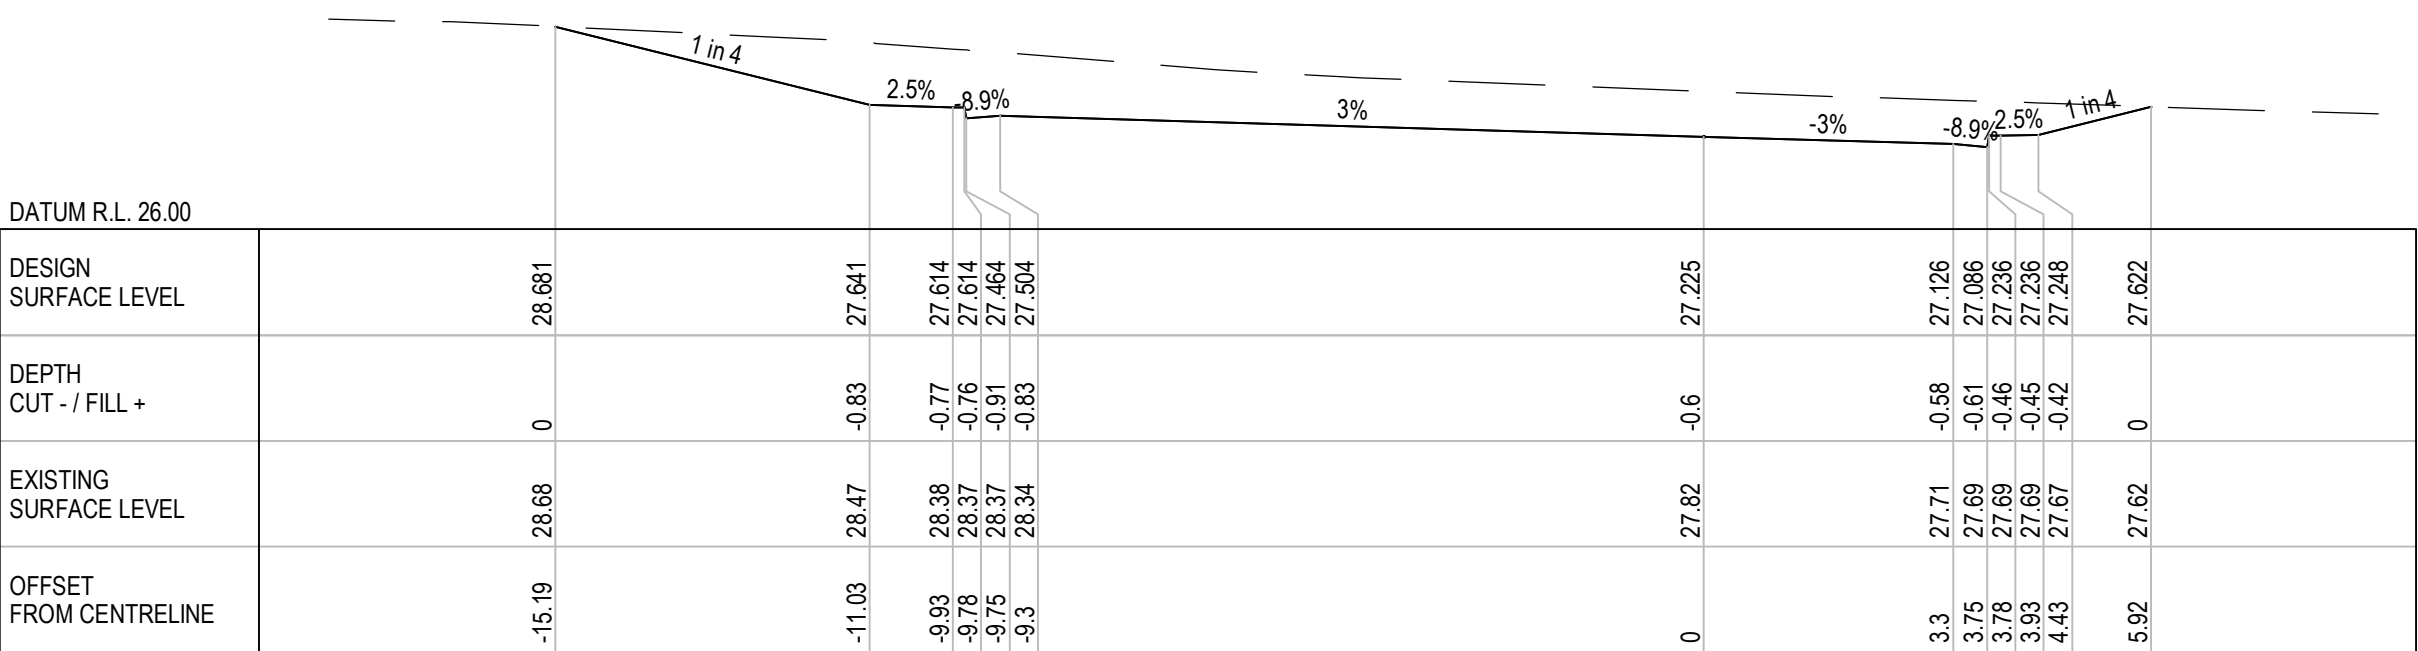

CH 60

CROSS SECTIONS

SCALE 1:100



PRELIMINARY

No	Revision	Note: * indicates signatures on original issue of drawing or last revision of drawing	Drawn	Job Manager	Project Director	Date
A	ISSUE FOR DA APPROVAL		PNV			



CLIENTS | PEOPLE | PERFORMANCE

Levels 2 & 3 GHD Tower, 24 Honeysuckle Drive
Newcastle NSW 2300 Australia
T 61 2 4979 9999 F 61 2 4979 9988
E ntimail@ghd.com W www.ghd.com

DO NOT SCALE

Conditions of Use.
This document may only be used by
GHD's client (and any other person who
GHD has agreed can use this document)
for the purpose for which it was prepared
and must not be used by any other
person or for any other purpose.

Drawn P.VAUGHAN

Designer P.VAUGHAN

Drafting Check


Design Check

Approved
(Project Director)
Date


Scale AS SHOWN

This Drawing must not be
used for Construction unless
signed as Approved


Client	APP CORPORATION
Project	NIER NEW BUILD
Title	ACCESS ROAD CROSS SECTIONS -SHEET 2 OF 3
Original Size	A1
Drawing No:	22-15661-NB-C009
Rev:	A

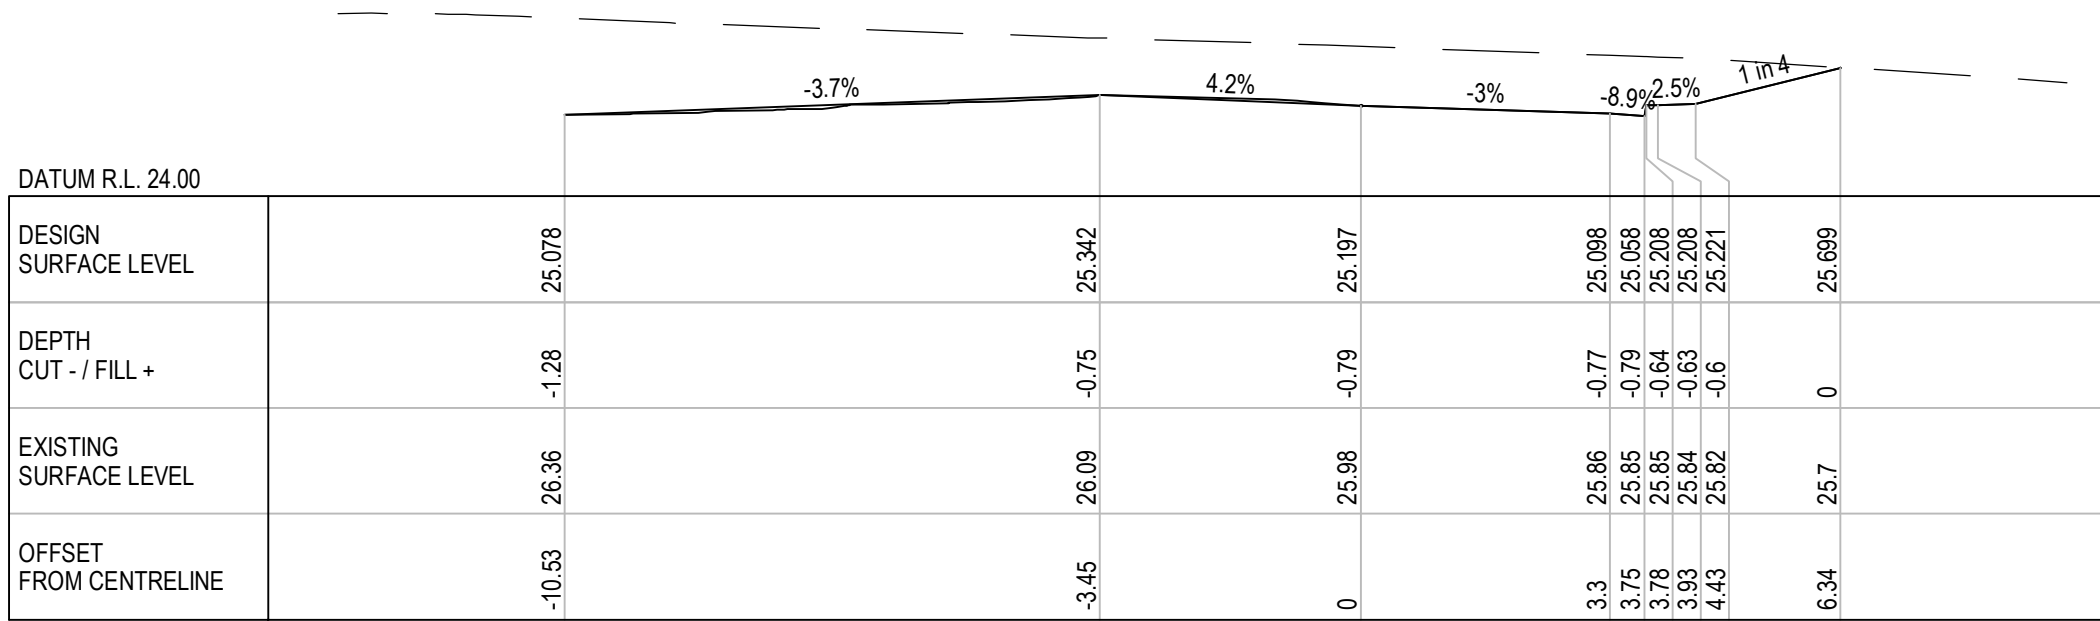


CH 93

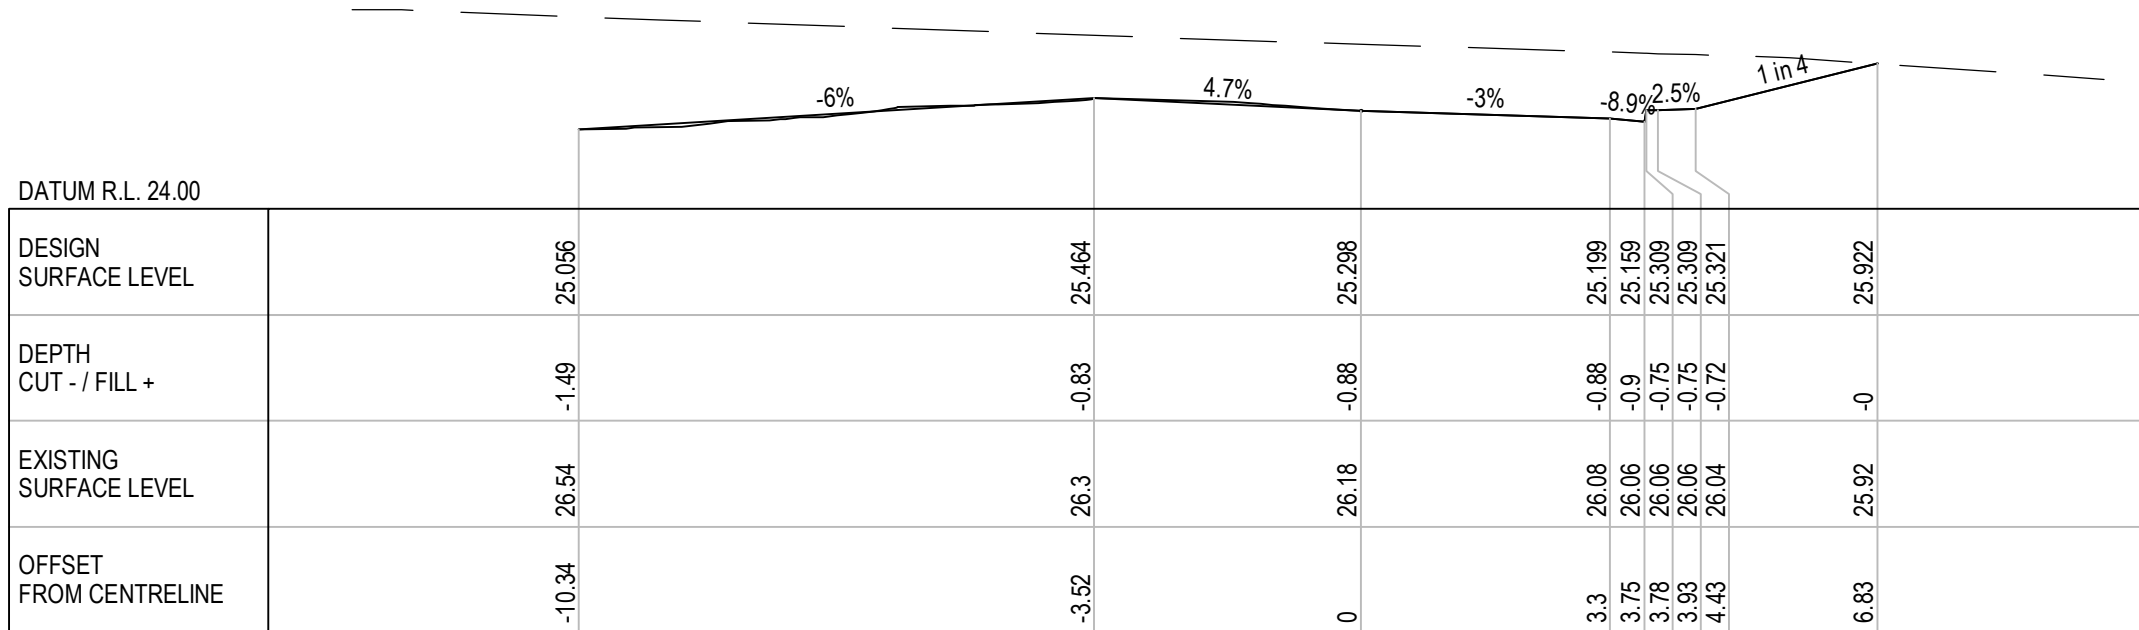


CH 90

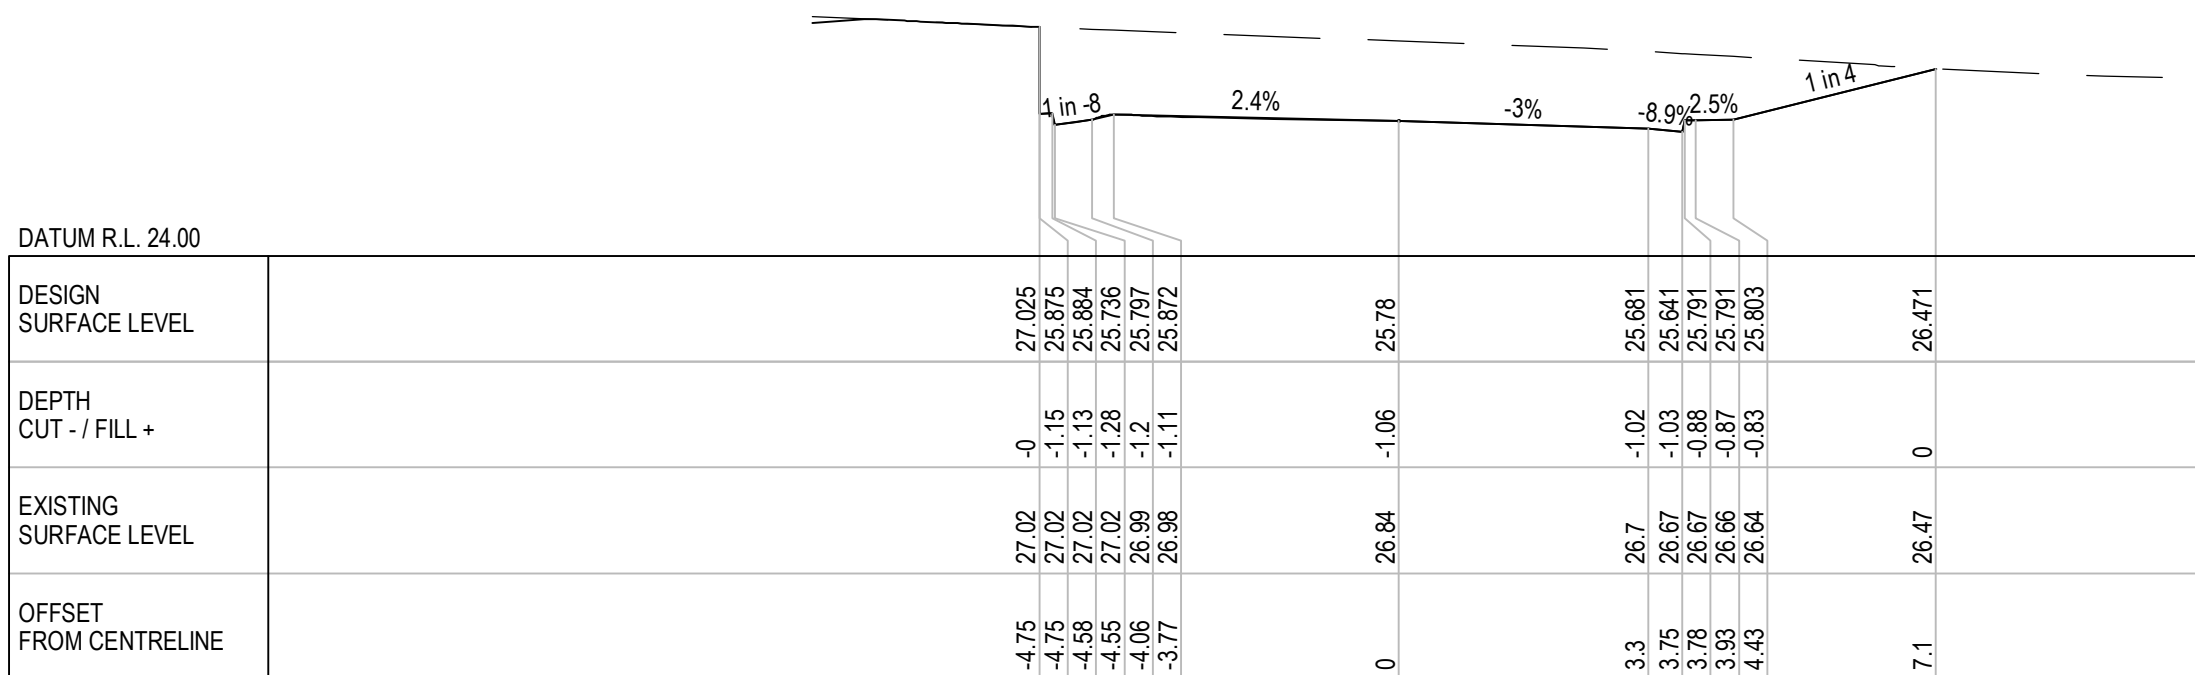

CH 80

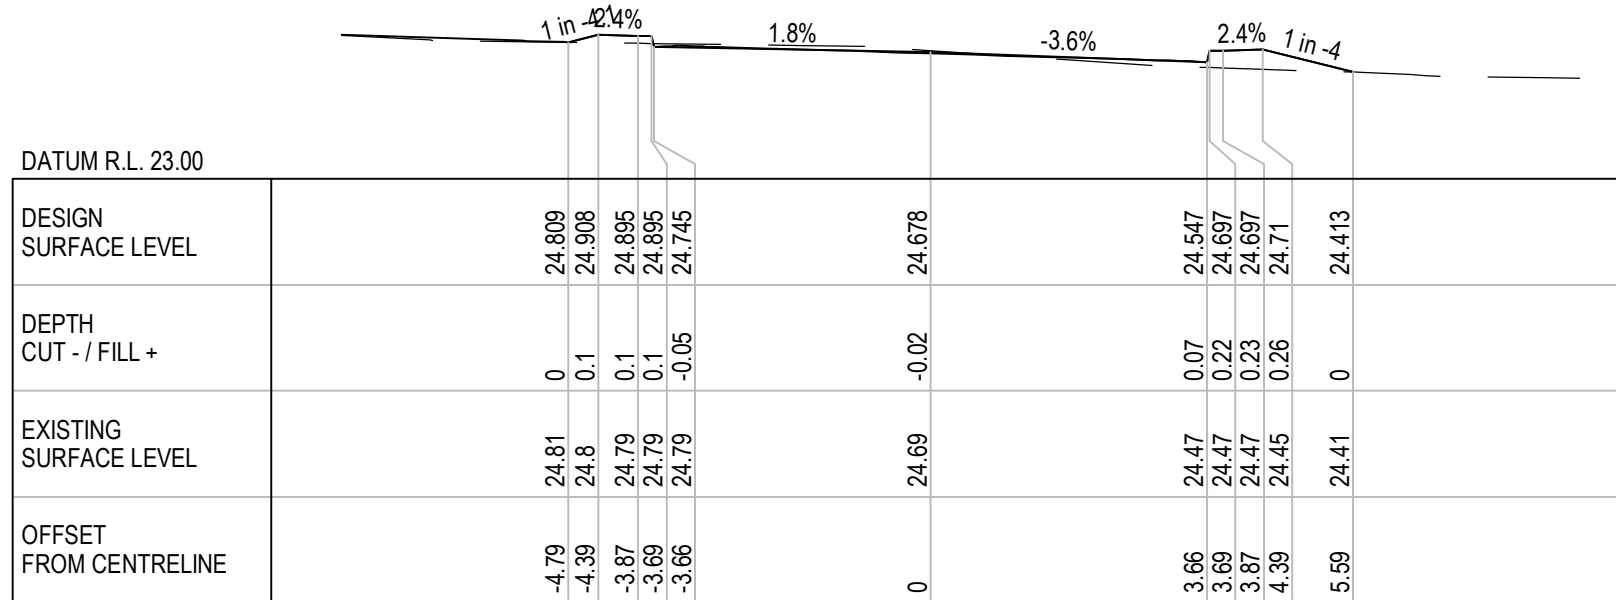

CH 110

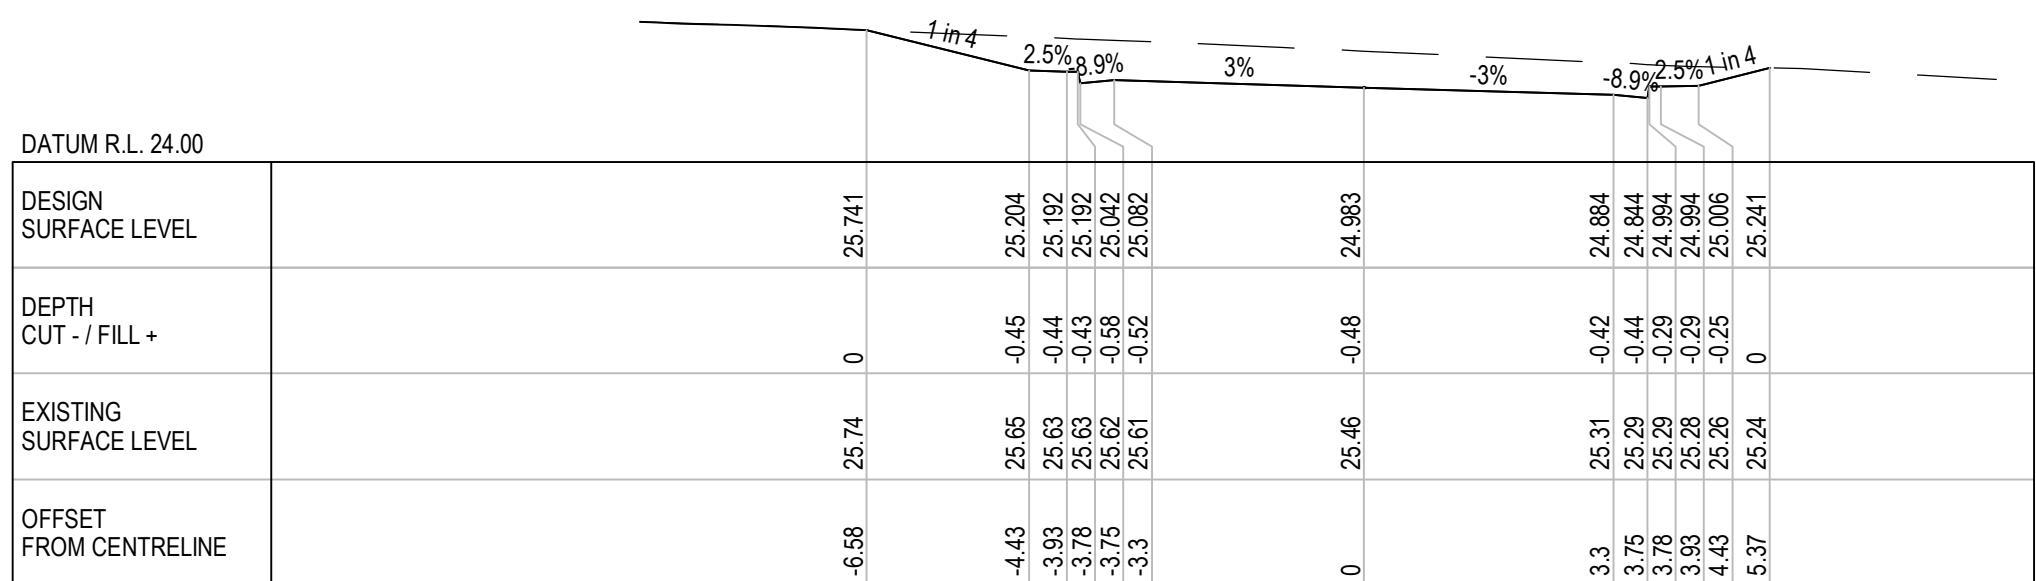

CH 100

CROSS SECTIONS
SCALE 1:100



PRELIMINARY

No	Revision	Note: * indicates signatures on original issue of drawing or last revision of drawing	Drawn	Job Manager	Project Director	Date
A	ISSUE FOR DA APPROVAL		PNV			



CLIENTS | PEOPLE | PERFORMANCE

Levels 2 & 3 GHD Tower, 24 Honeysuckle Drive
Newcastle NSW 2300 Australia
T 61 2 4979 9999 F 61 2 4979 9988
E ntimail@ghd.com W www.ghd.com

DO NOT SCALE

Conditions of Use.
This document may only be used by
GHD's client (and any other person who
GHD has agreed can use this document)
for the purpose for which it was prepared
and must not be used by any other
person or for any other purpose.

Drawn P.VAUGHAN

Designer P.VAUGHAN

Drafting Check

Design Check

Approved (Project Director)

Date

Scale AS SHOWN

This Drawing must not be
used for Construction unless
signed as Approved

Client APP CORPORATION

Project NIER NEW BUILD

Title ACCESS ROAD

CROSS SECTIONS - SHEET 3 OF 3

Original Size

A1

Drawing No: 22-15661-NB-C010

Rev: A