


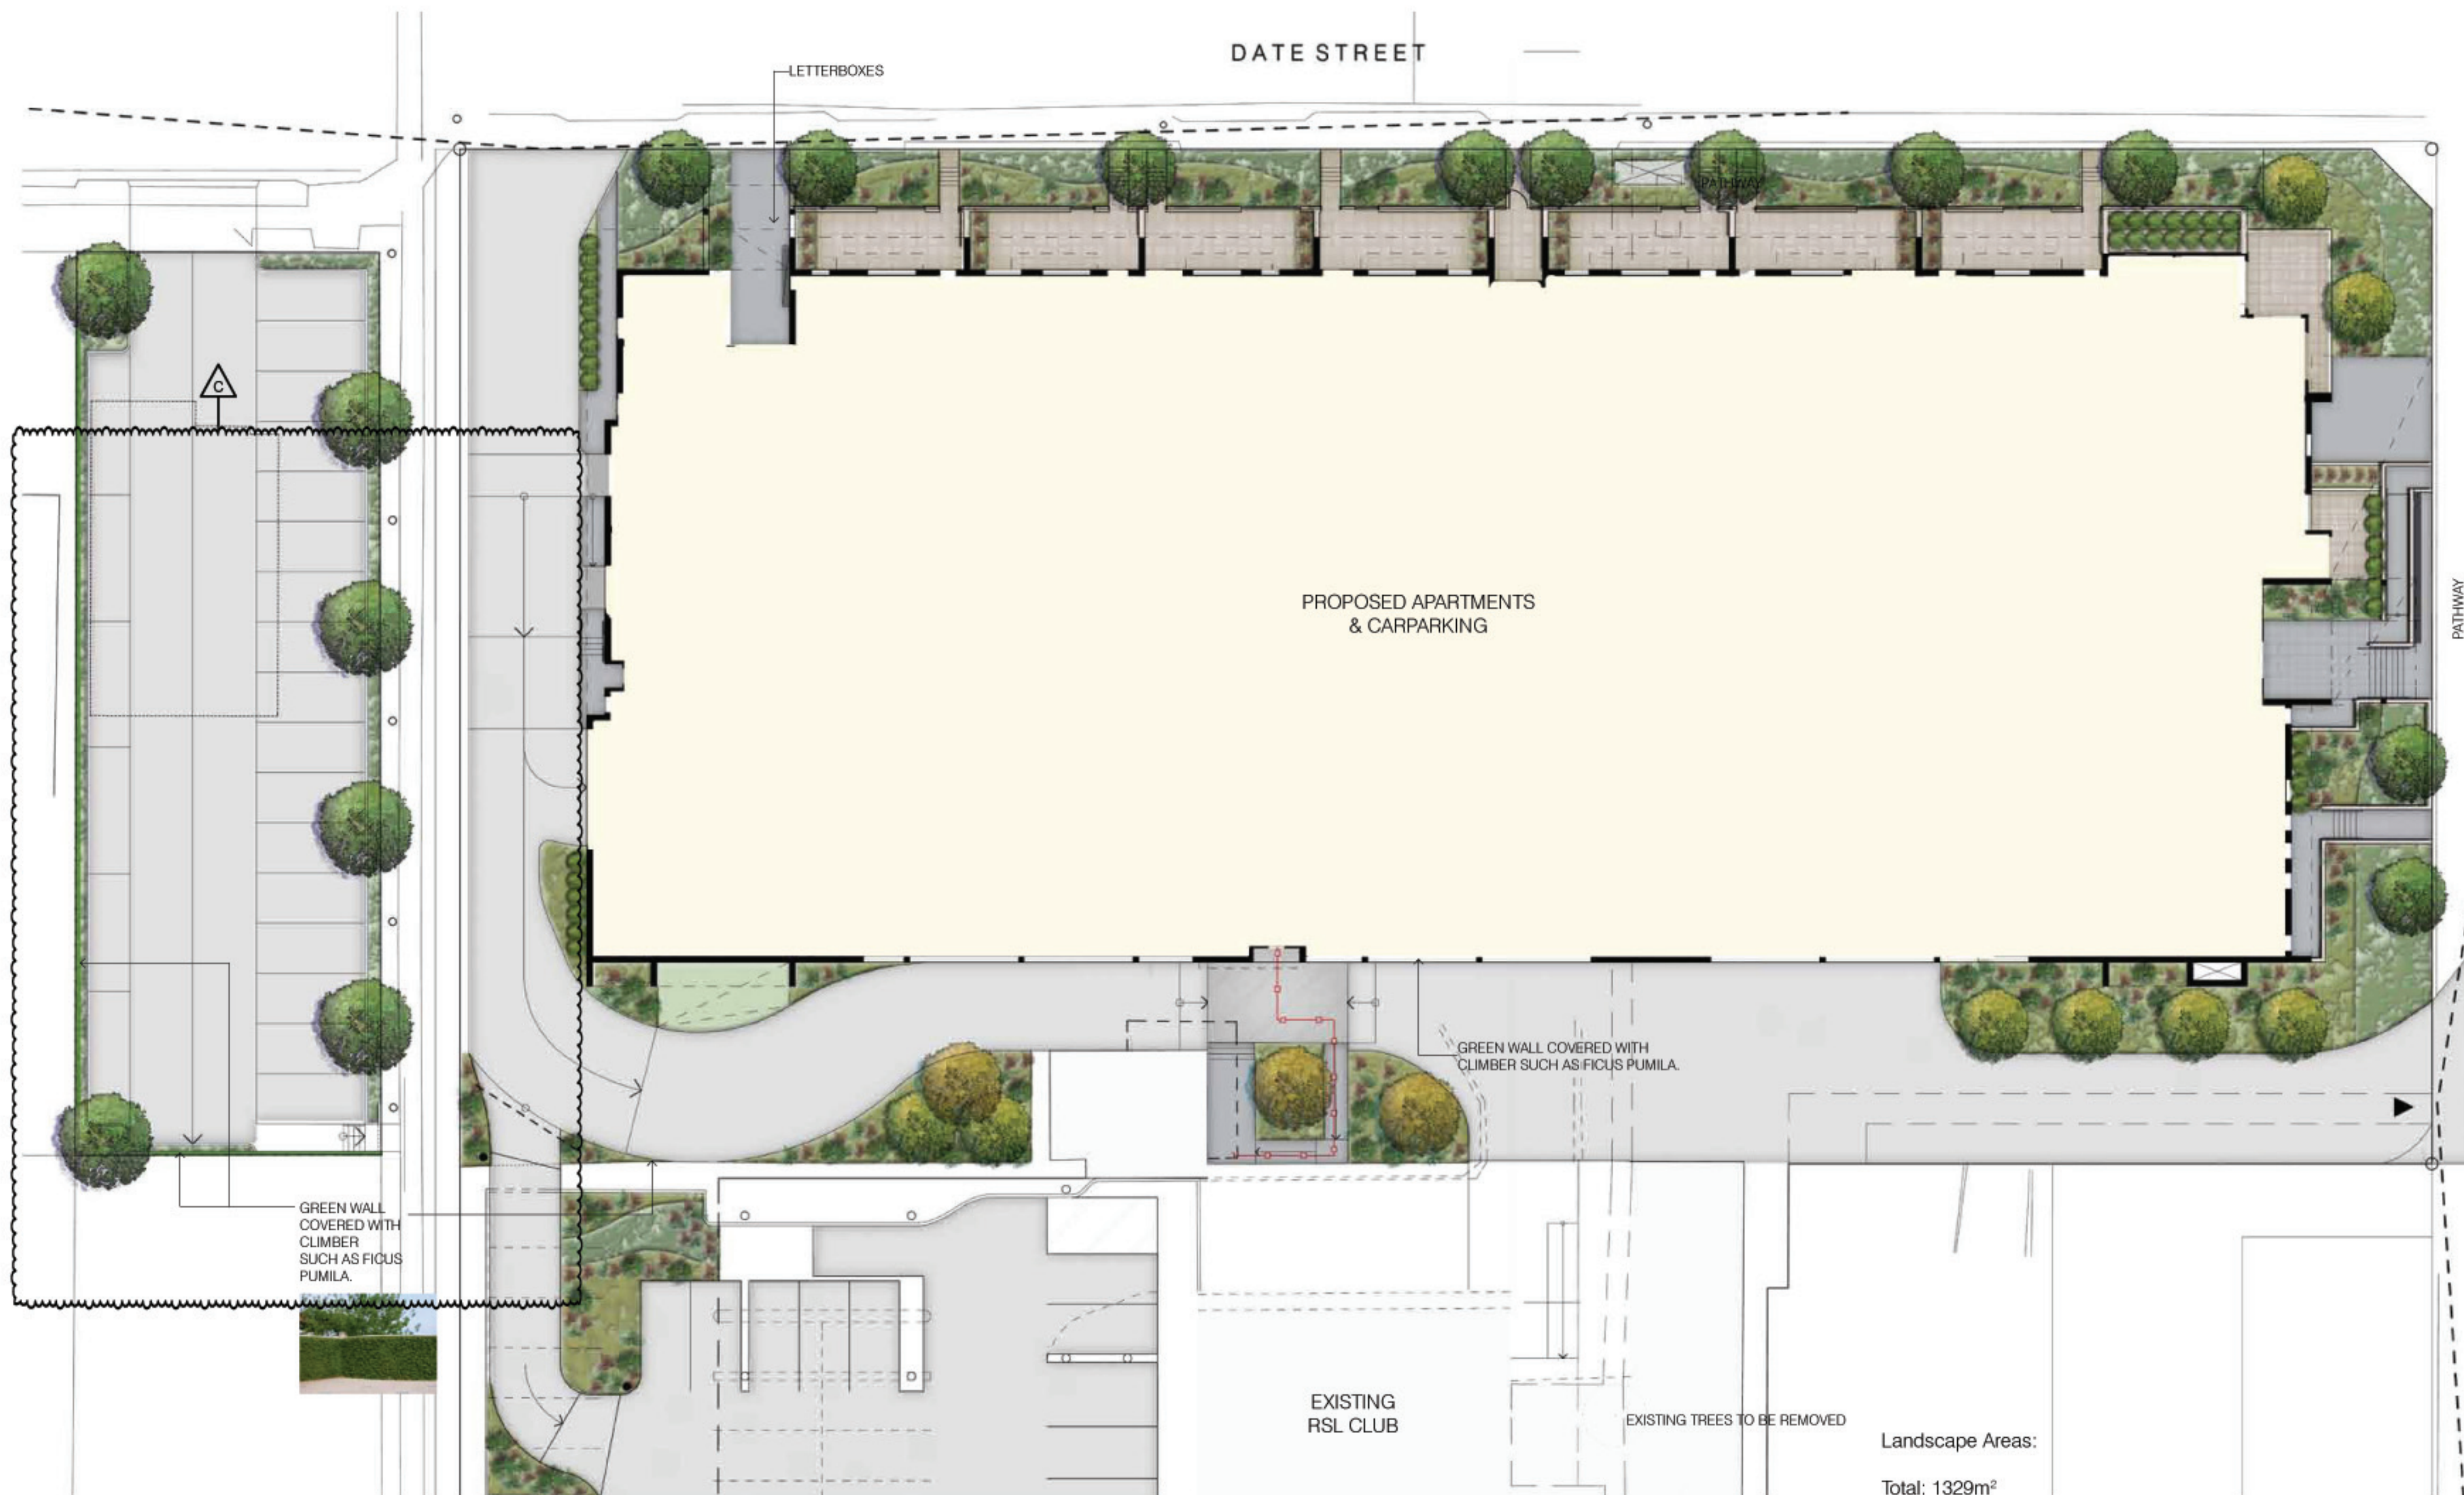

INDICATIVE SPECIES

TREES



Elaeocarpus eumundi



Tristanopsis laurina 'Luscious'



Acmena hemilampra

CLIMBERS



Ficus pumila

FEATURE PLANTS



Doryanthes palmeri



Philodendron 'Xanadu'



Cycas revoluta



Phormium tenax 'Flamin'



Aspidistra elatior



Alternanthera dentata

GRASSES



Lomandra 'Tanika'



Dianella 'Little Jess'

SCREENING SHRUBS



Syzygium 'Cascade'



Dianella 'Destiny'



Agapanthus orientalis



Viburnum odoratissimum

INDICATIVE PLANTING SCHEDULE

BOTANICAL NAME	COMMON NAME	HEIGHT	SPACING	SIZE
STREET TREES				
<i>Tristanopsis Laurina 'Luscious'</i>	Watergum	7-12m	As shown	100L
MEDIUM TREES				
<i>Acmena hemilampra</i>	Broad Leaved Lilly Pilly	8-15m	As shown	100L
<i>Elaeocarpus eumundi</i>	Smooth Leaved Quandong	8-10m	As shown	100L
<i>Gordonia axillaris</i>	Fried Egg Plant	5m	As shown	75L
SCREENING SHRUBS				
<i>Syzygium 'Cascade'</i>	Weeping Lilly Pilly	2-3m	1m c/s	45L
<i>Viburnum odoratissimum</i>	Sweet Viburnum	3-4m	1m c/s	45L
FEATURE PLANTS				
<i>Aspidistra elatior</i>	Cast Iron Plant	1m	2/m ²	300mm
<i>Cycas revoluta</i>	Cycad	1m	1/m ²	300mm
<i>Doryanthes palmeri</i>	Gymea Lily	1.5-2m	1/m ²	300mm
<i>Philodendron 'Xanadu'</i>	'Xanadu' Philodendron	1m	4/m ²	300mm
<i>Phormium tenax 'Flamin'</i>	New Zealand Flax	0.8m	4/m ²	300mm
GRASSES				
<i>Agapanthus orientalis</i>	African Lily	0.5m	4/m ²	150mm
<i>Dianella 'Destiny'</i>	Paroo Lily	0.35m	8/m ²	Tubestock
<i>Dianella 'Little Jess'</i>	Paroo Lily	0.4m	8/m ²	Tubestock
<i>Lomandra 'Tanika'</i>	Mat Rush	0.5m	8/m ²	Tubestock
CLIMBERS				
<i>Ficus pumila</i>	Creeping Fig	N/A	1m c/s	150mm

C	REVISED CAR PARKING & SIGNAGE	GM	30/07/2012
B	REVISED LANDSCAPE, COMMUNITY ROOM & ROOF	GM	18/06/2012
A	AMENDED ISSUE FOR DA	GM	11/05/2012

AMENDMENTS

DA EDITION

THE DESIGN PARTNERSHIP

21 JUSTITATE DRIVE
PO BOX 605 WEST WYBORNS NSW 2250
TELEPHONE: 02 43 24 8854
EMAIL: info@thedesigndesignpartnership.com.au

NOMINATED ARCHITECT: STEPHEN MOORE (ARCHITECT REG No. 3574)
© This drawing and the design shown herein is the property of The Design Partnership and shall not be copied or reproduced in any form without the written permission of The Design Partnership, and shall be used only for the project for which it was prepared.

Project

Adamstown RSL Development

Location

Lots A & B in DP 362716, Lot 7 in DP 668223
& Lot 1 in DP 1002163, Bruncker Road,
Adamstown NSW, 2289

Client

Adamstown RSL

Drawing

Landscape Plan Ground

Date: 30.07.12 Project No: 11.003 Stage: DA

Sheet Size: A1 Drawing No: LD01 Issue: C

SCALE 1:200

0 10 20m

