


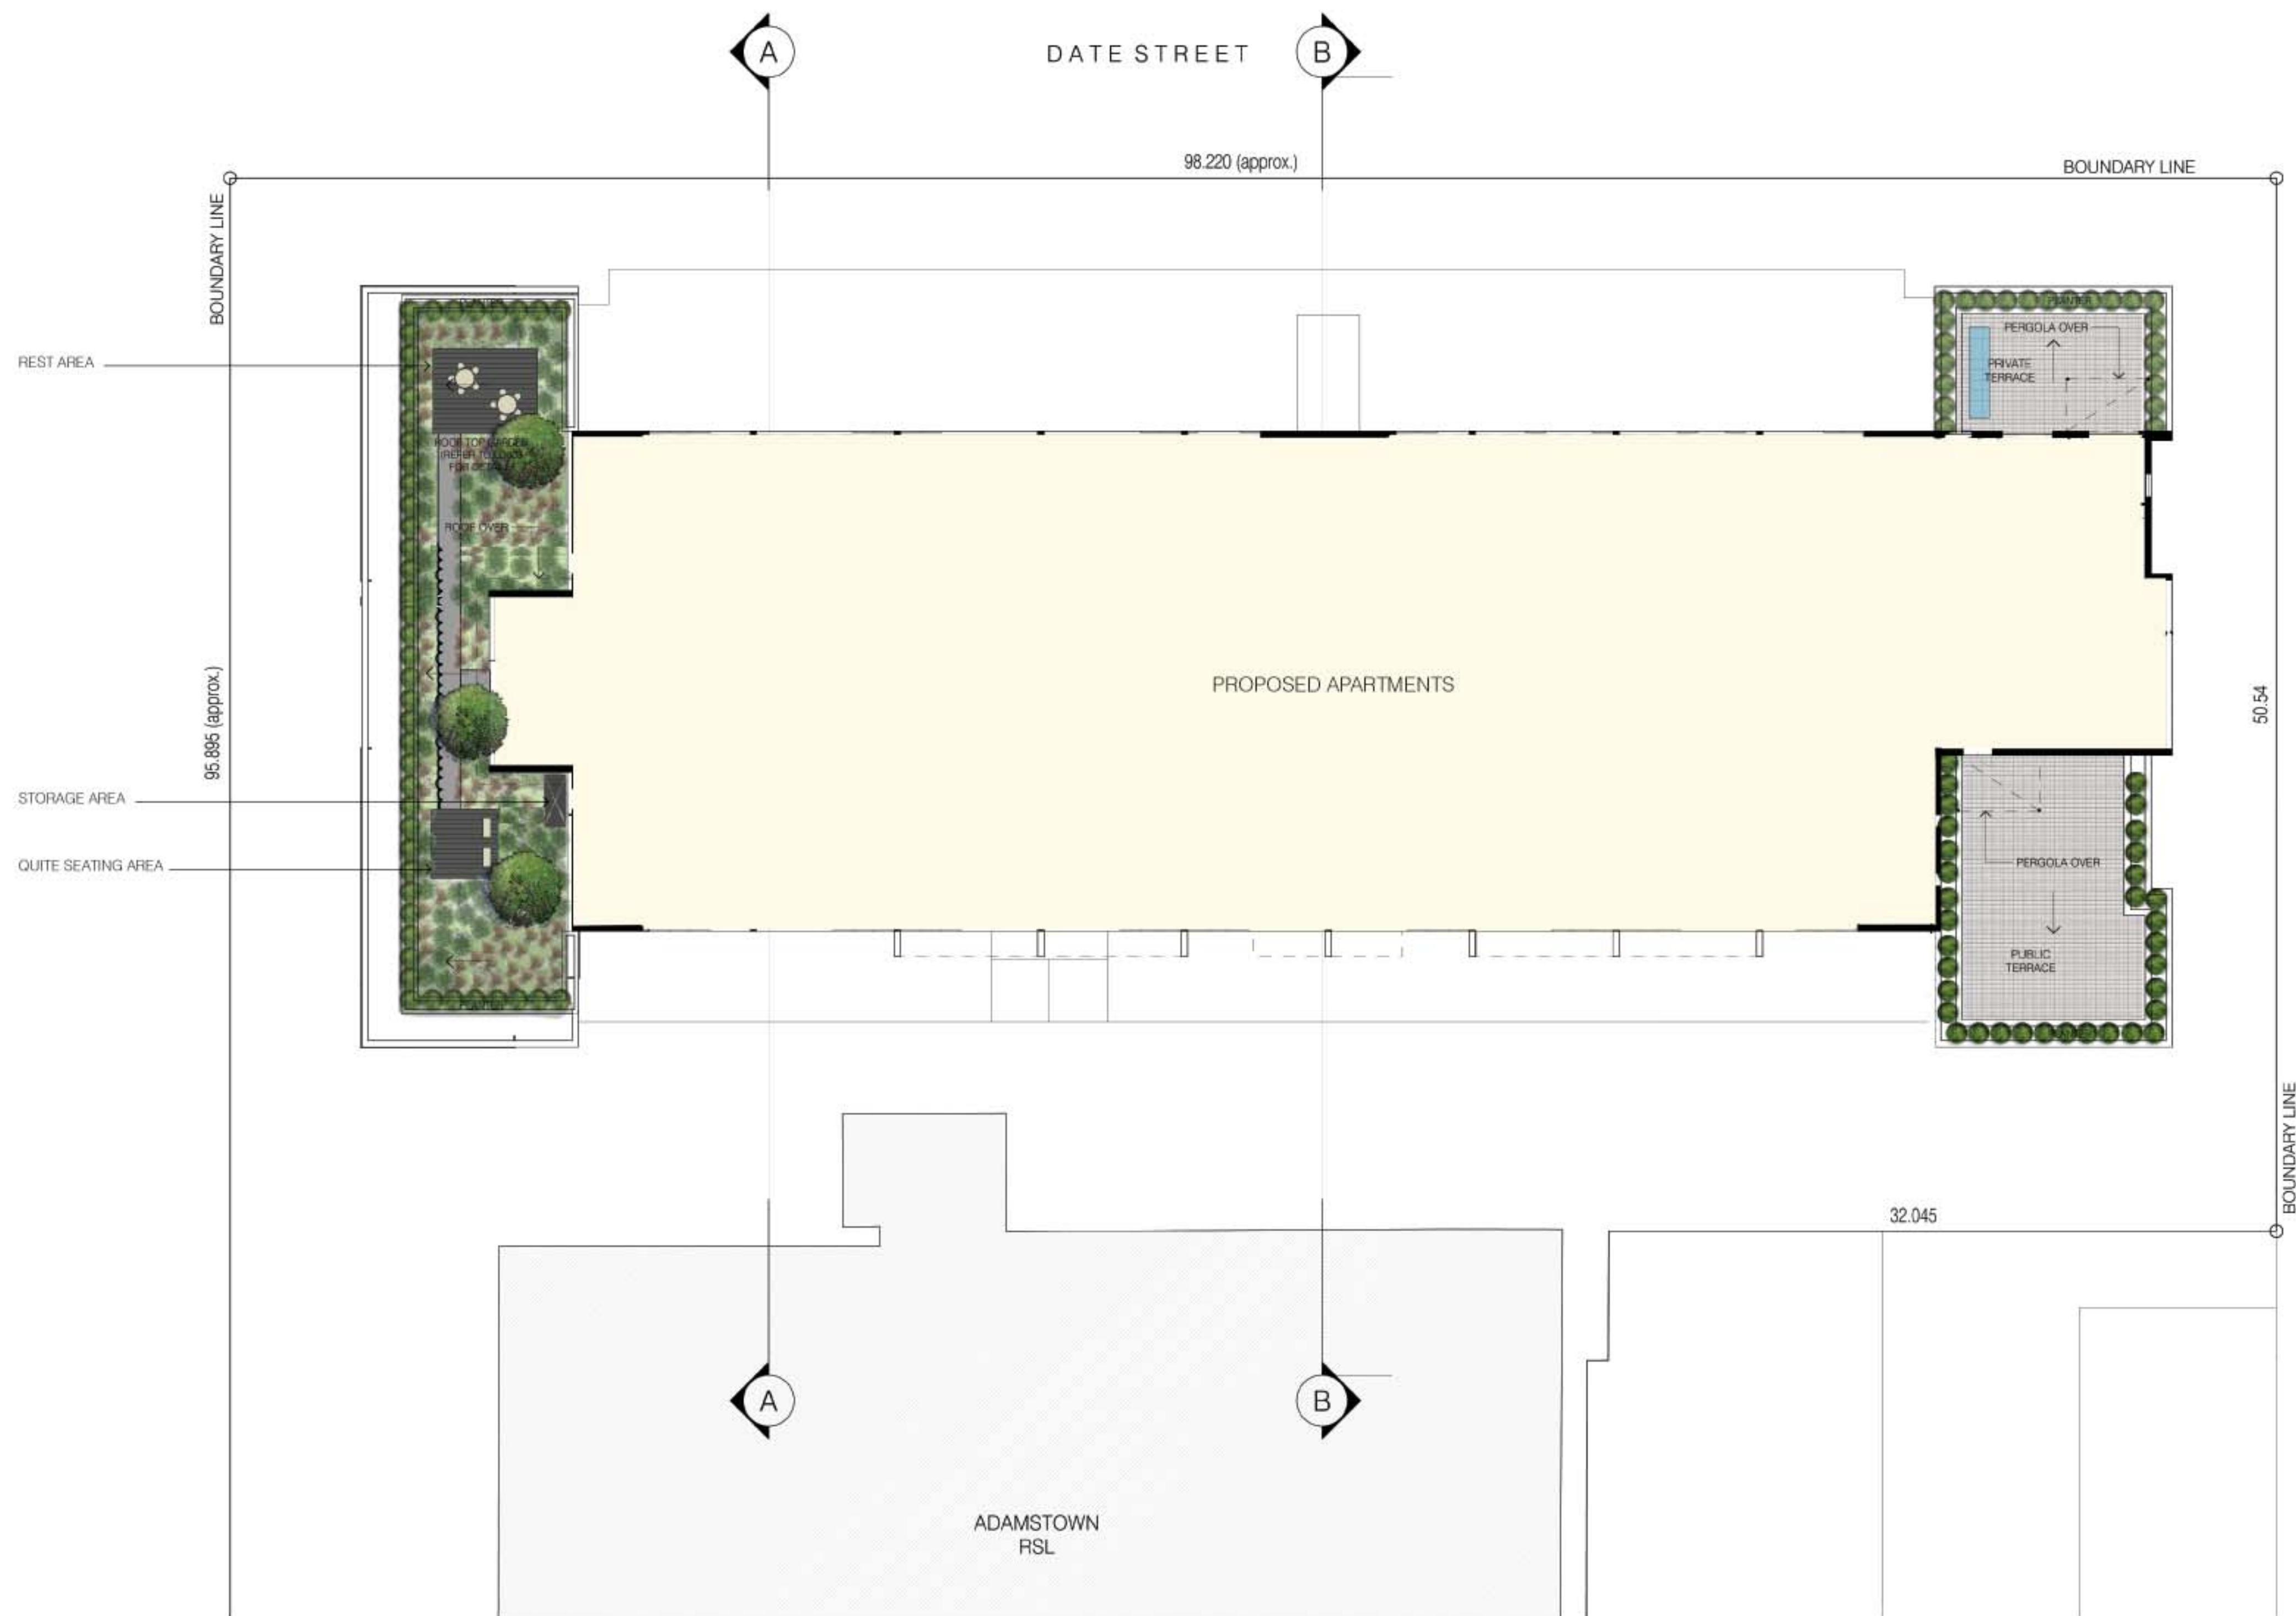

INDICATIVE SPECIES

TREES



Olea europaea

SHRUBS



Raphiolepis sp.

FEATURE PLANTS



Phormium tenax 'Flamin'



Lomandra 'Tanika'



Poa 'Kingsdale'



Aspidistra elatior



Anigozanthos cultivars



Philodendron 'Xanadu'

INDICATIVE PLANTING SCHEDULE

BOTANICAL NAME	COMMON NAME	HEIGHT	SPACING	SIZE
TREES				
<i>Olea europaea</i>	Olive Tree	3-5m	As shown	100L
SHRUBS				
<i>Raphiolepis</i> sp.	Indian Hawthorn	1.5-2m	1m c/s	300mm
FEATURE PLANTS				
<i>Anigozanthos</i> cultivars	Kangaroo Paw	0.5-1.2m	4-6m ²	150mm
<i>Aspidistra elatior</i>	Cast Iron Plant	1m	2m ²	150mm
<i>Philodendron</i> 'Xanadu'	'Xanadu' Philodendron	1m	4m ²	150mm
<i>Phormium tenax</i> 'Flamin'	New Zealand Flax	0.8m	4m ²	150mm
<i>Lomandra</i> 'Tanika'	Mat Rush	0.5m	6m ²	100mm
<i>Poa</i> 'Kingsdale'	Tussock Grass	0.5m	6m ²	100mm

C	REVISED CAR PARKING & SIGNAGE	GM	30/07/2012
B	REVISED LANDSCAPE COMMUNITY ROOM & ROOF	GM	18/05/2012
A	AMENDED ISSUE FOR DA	GM	11/05/2012

AMENDMENTS

DA EDITION

THE DESIGN PARTNERSHIP

21 JUPITER DRIVE
PO BOX 655 WEST GOSFORD NSW 2250
TEL: 02 43 24 9934
EMAIL: info@thedesigndesignpartnership.com.au

REGISTERED ARCHITECT - STEPHEN MOORE (ARCHITECT REG. No. 3574)

© The drawing and the design of these trees is the property of The Design Partnership and shall not be copied or reproduced in any form without the written permission of The Design Partnership and shall be used only for the client of The Design Partnership for the project for which it was provided.

Project

Adamstown RSL Development

Location

Lots A & B in DP 362716, Lot 7 in DP 668223
& Lot 1 in DP 1002163, Brunker Road,
Adamstown NSW, 2289

Client

Adamstown RSL

Drawing

Landscape Plan Level 4

Date 18.06.12 ! Project No: 11.003 Stage: DA

Sheet Size: A1 Drawing No: LD03 Issue: C

SCALE 1:200

0 10 20m

