



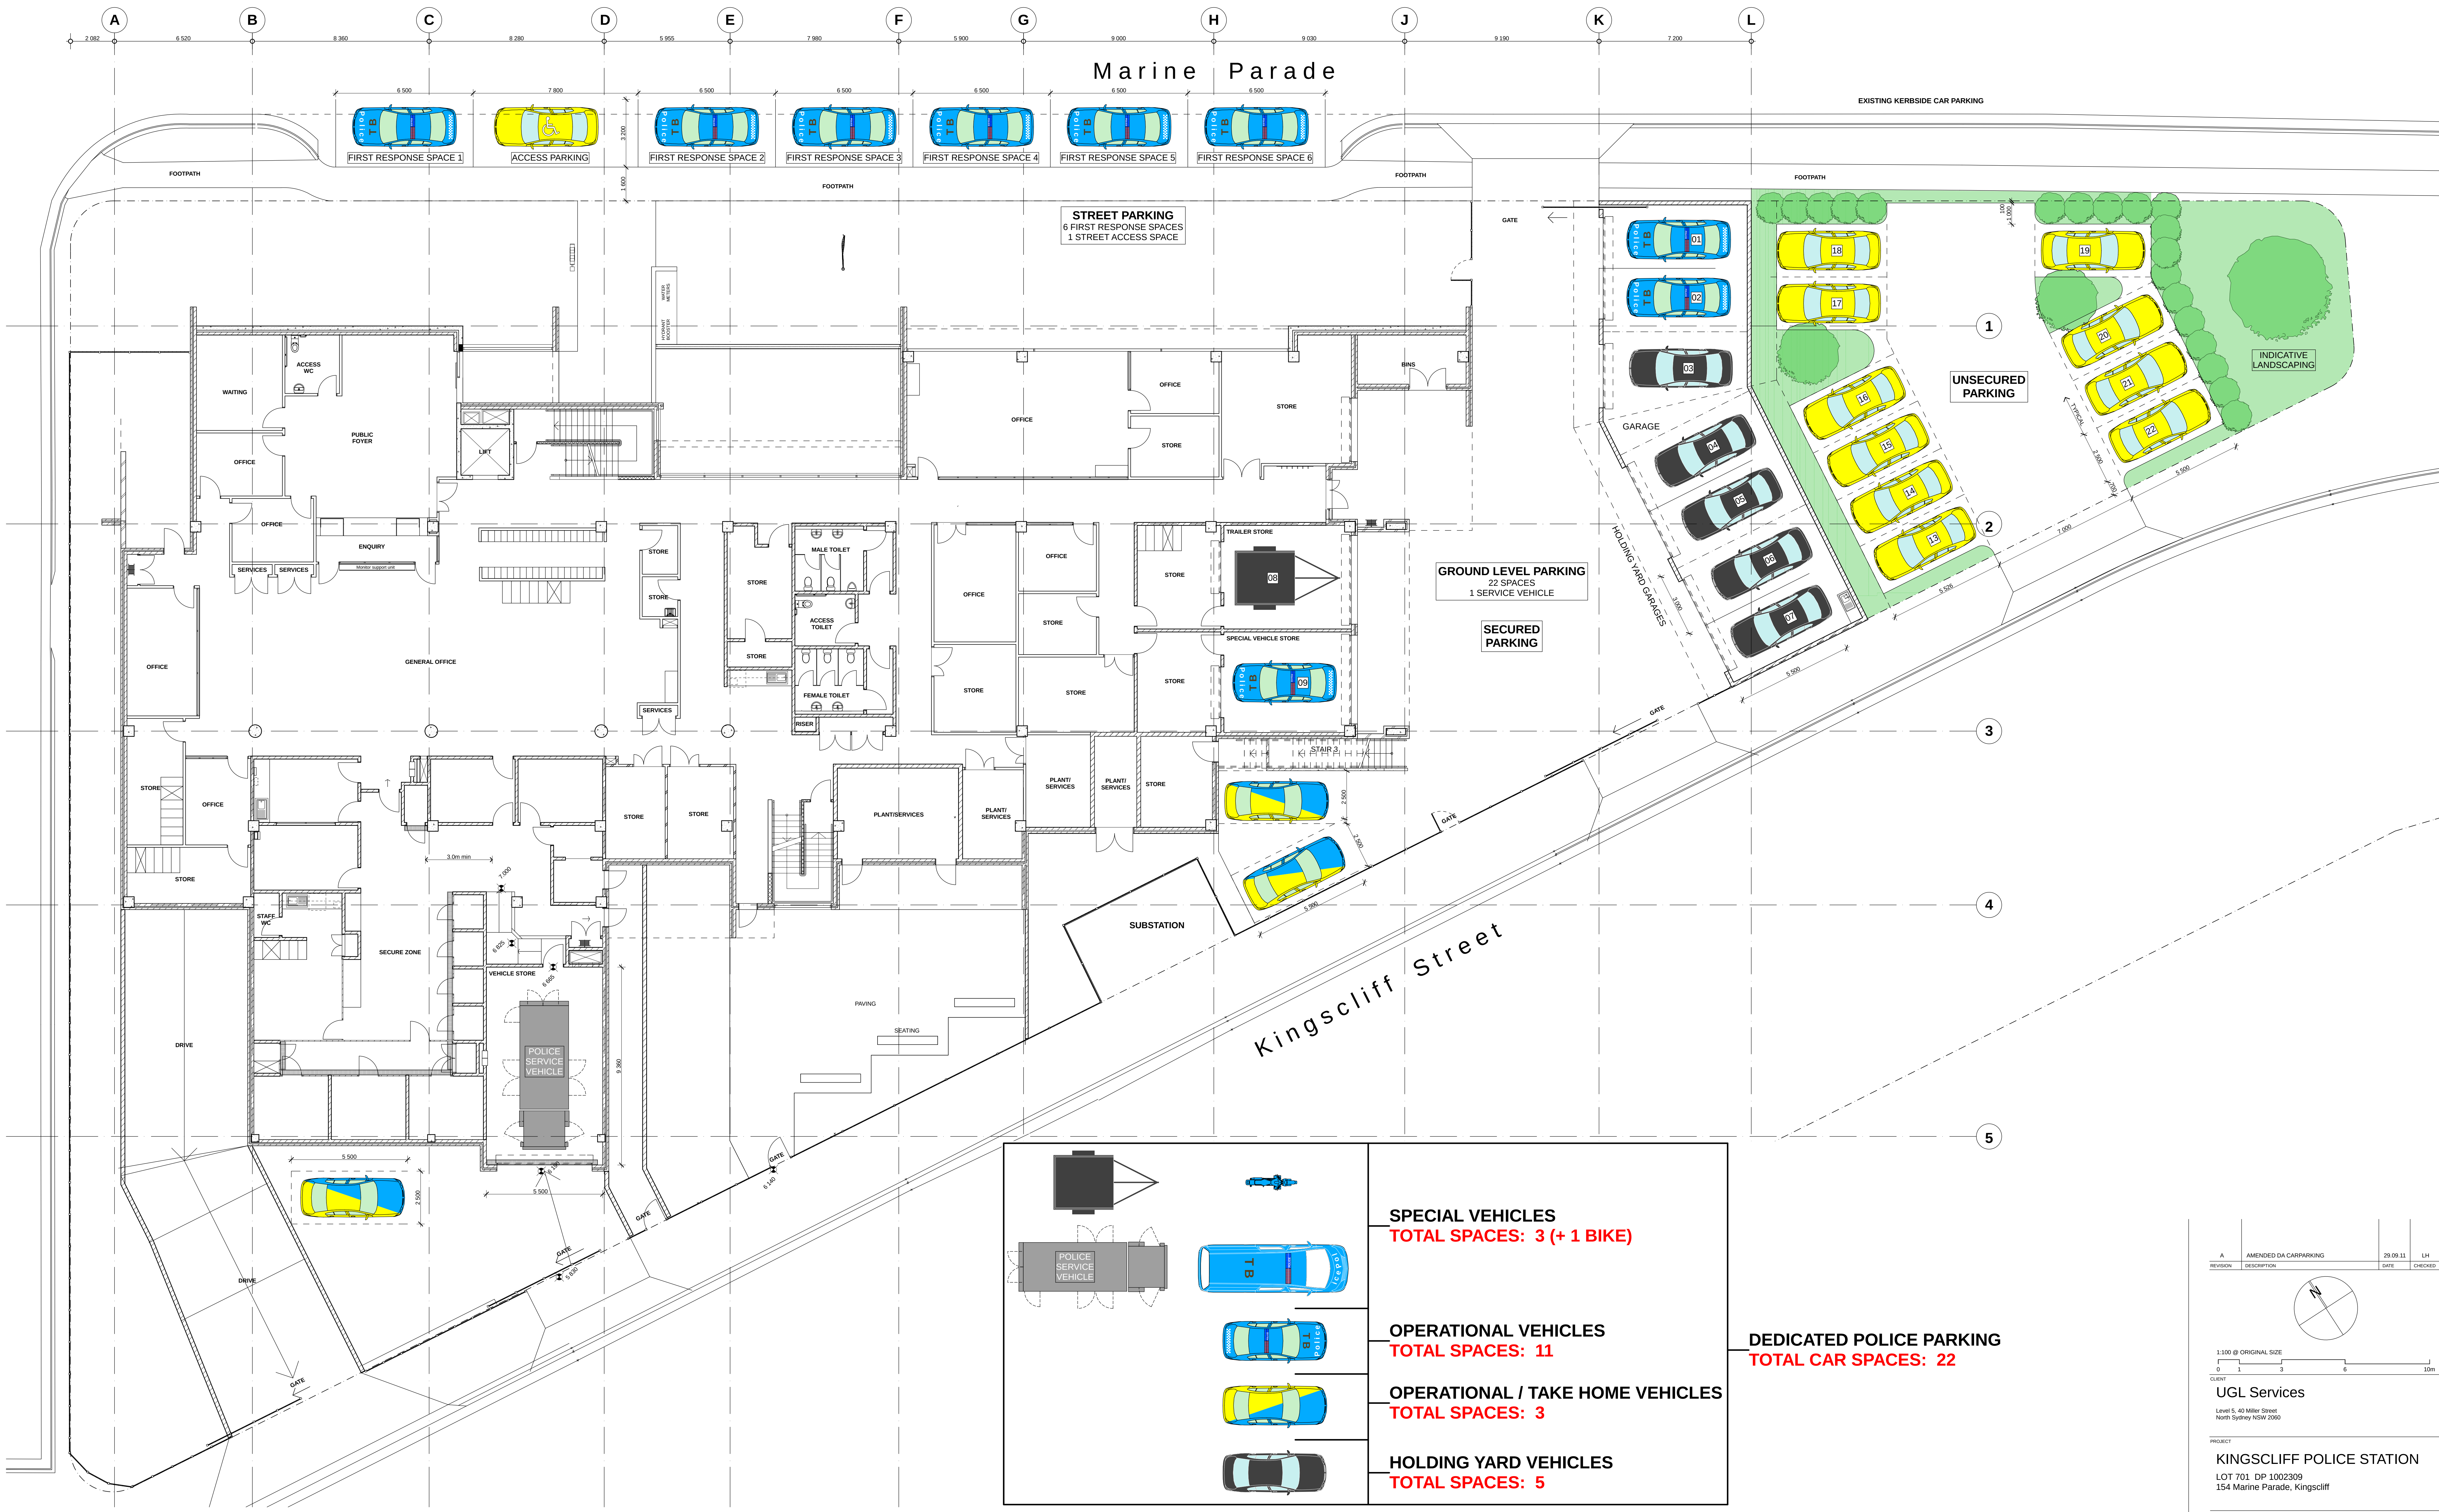

1 Vehicle Layout Plan - Ground Floor
SCALE - 1:100 @ A0
SCALE - 1:200 @ A2

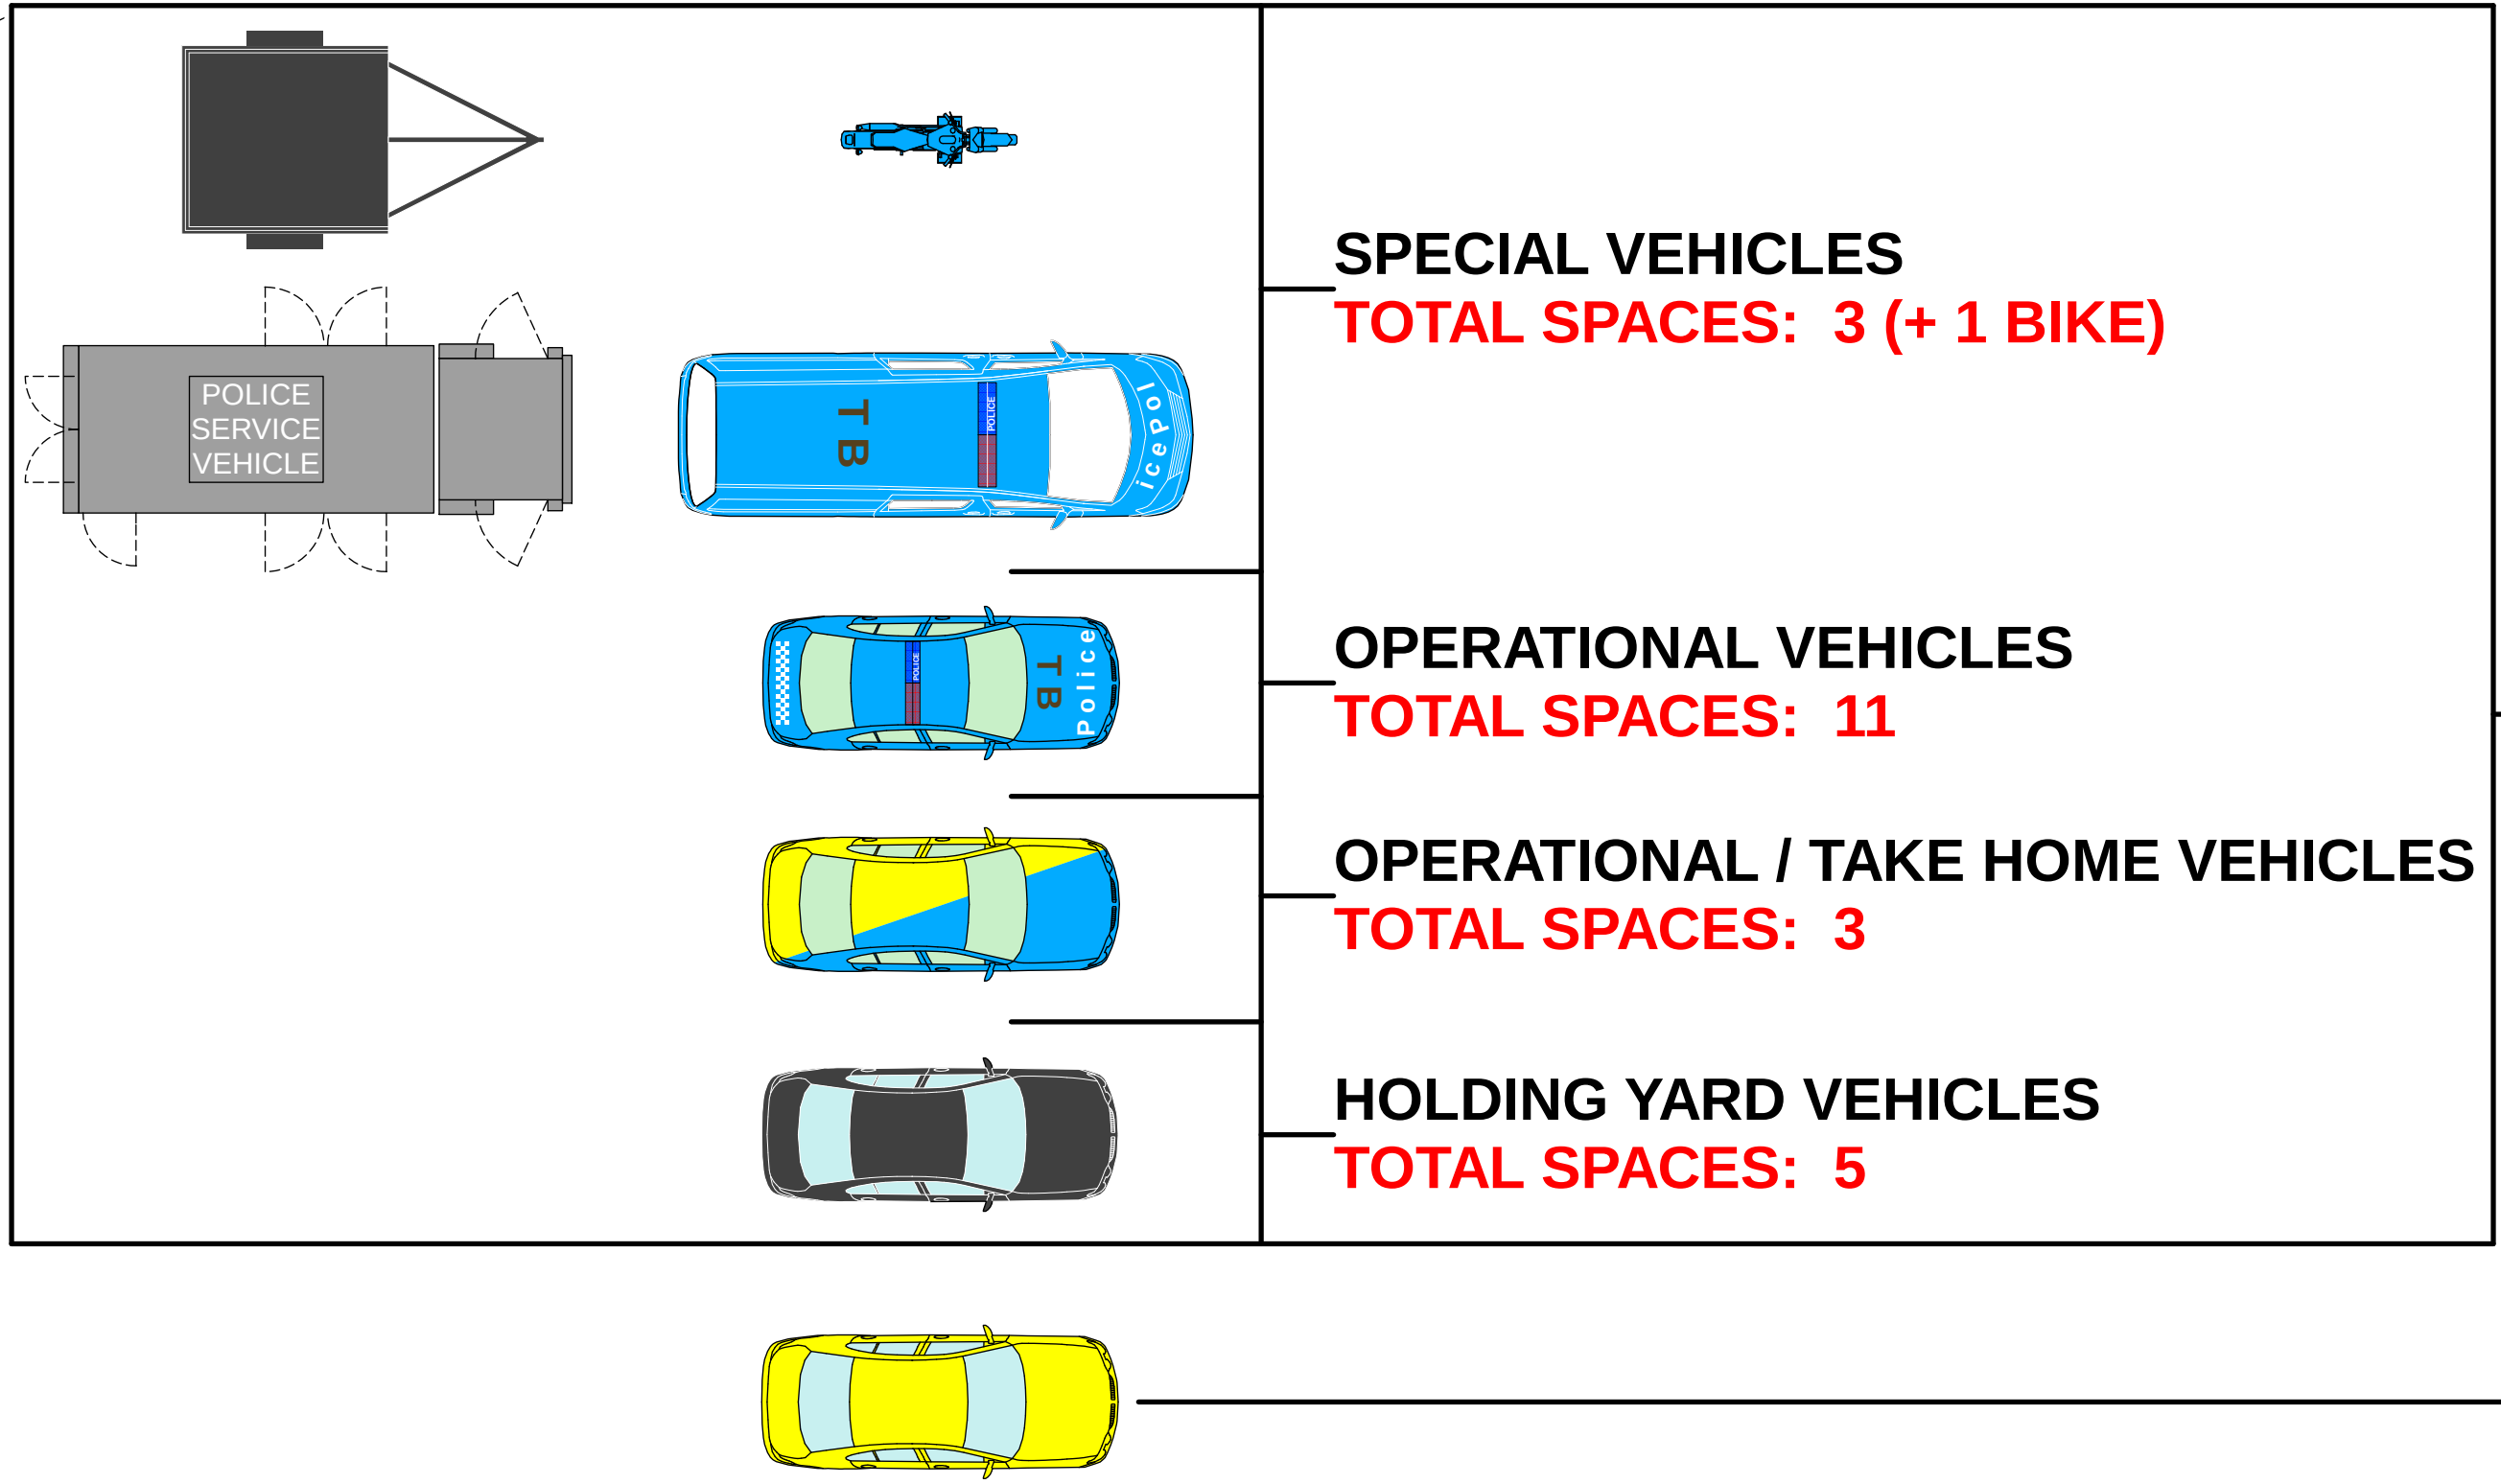

Vehicles Legend - Basement & Ground

DEDICATED POLICE PARKING
TOTAL CAR SPACES: 22

SPARE VEHICLE PARKING
CAR SPACES: 33
(+TAKE HOME VEHICLES 3)
TOTAL CAR SPACES: 36

REVISION	DESCRIPTION	DATE	BY	CHECKED
A	AMENDED DA CARPARKING	25.09.11	LH	

1:100 @ ORIGINAL SIZE
0 1 2 3 4 5 10m

CLIENT
UGL Services
Level 5, 40 Miller Street
North Sydney NSW 2060

PROJECT
KINGSCLIFF POLICE STATION
LOT 701 DP 1002309
154 Marine Parade, Kingscliff

DRAWING TITLE
Proposed Parking Allocation
Plan - Ground Floor Level

PROJECT NO	DRAWING NO	REVISION
11010	DA1210	A

DRAWING SCALE	SHEET SIZE	DRAWN	CHECKED	DATE
As Shown	A0	LH		

ARCHITECT
GARDNER WETHERILL & ASSOCIATES
LEVEL 2 Suite 2.01
400 Pacific Highway
51 Leamurra NSW
T (02) 9928 6777
F (02) 9928 3899
E design@gardnerwetherill.com.au
A/C/N 104 418 035
Environmental Certificate - Major Road Closure (Pkg No 3045)

DEVELOPMENT APPLICATION