


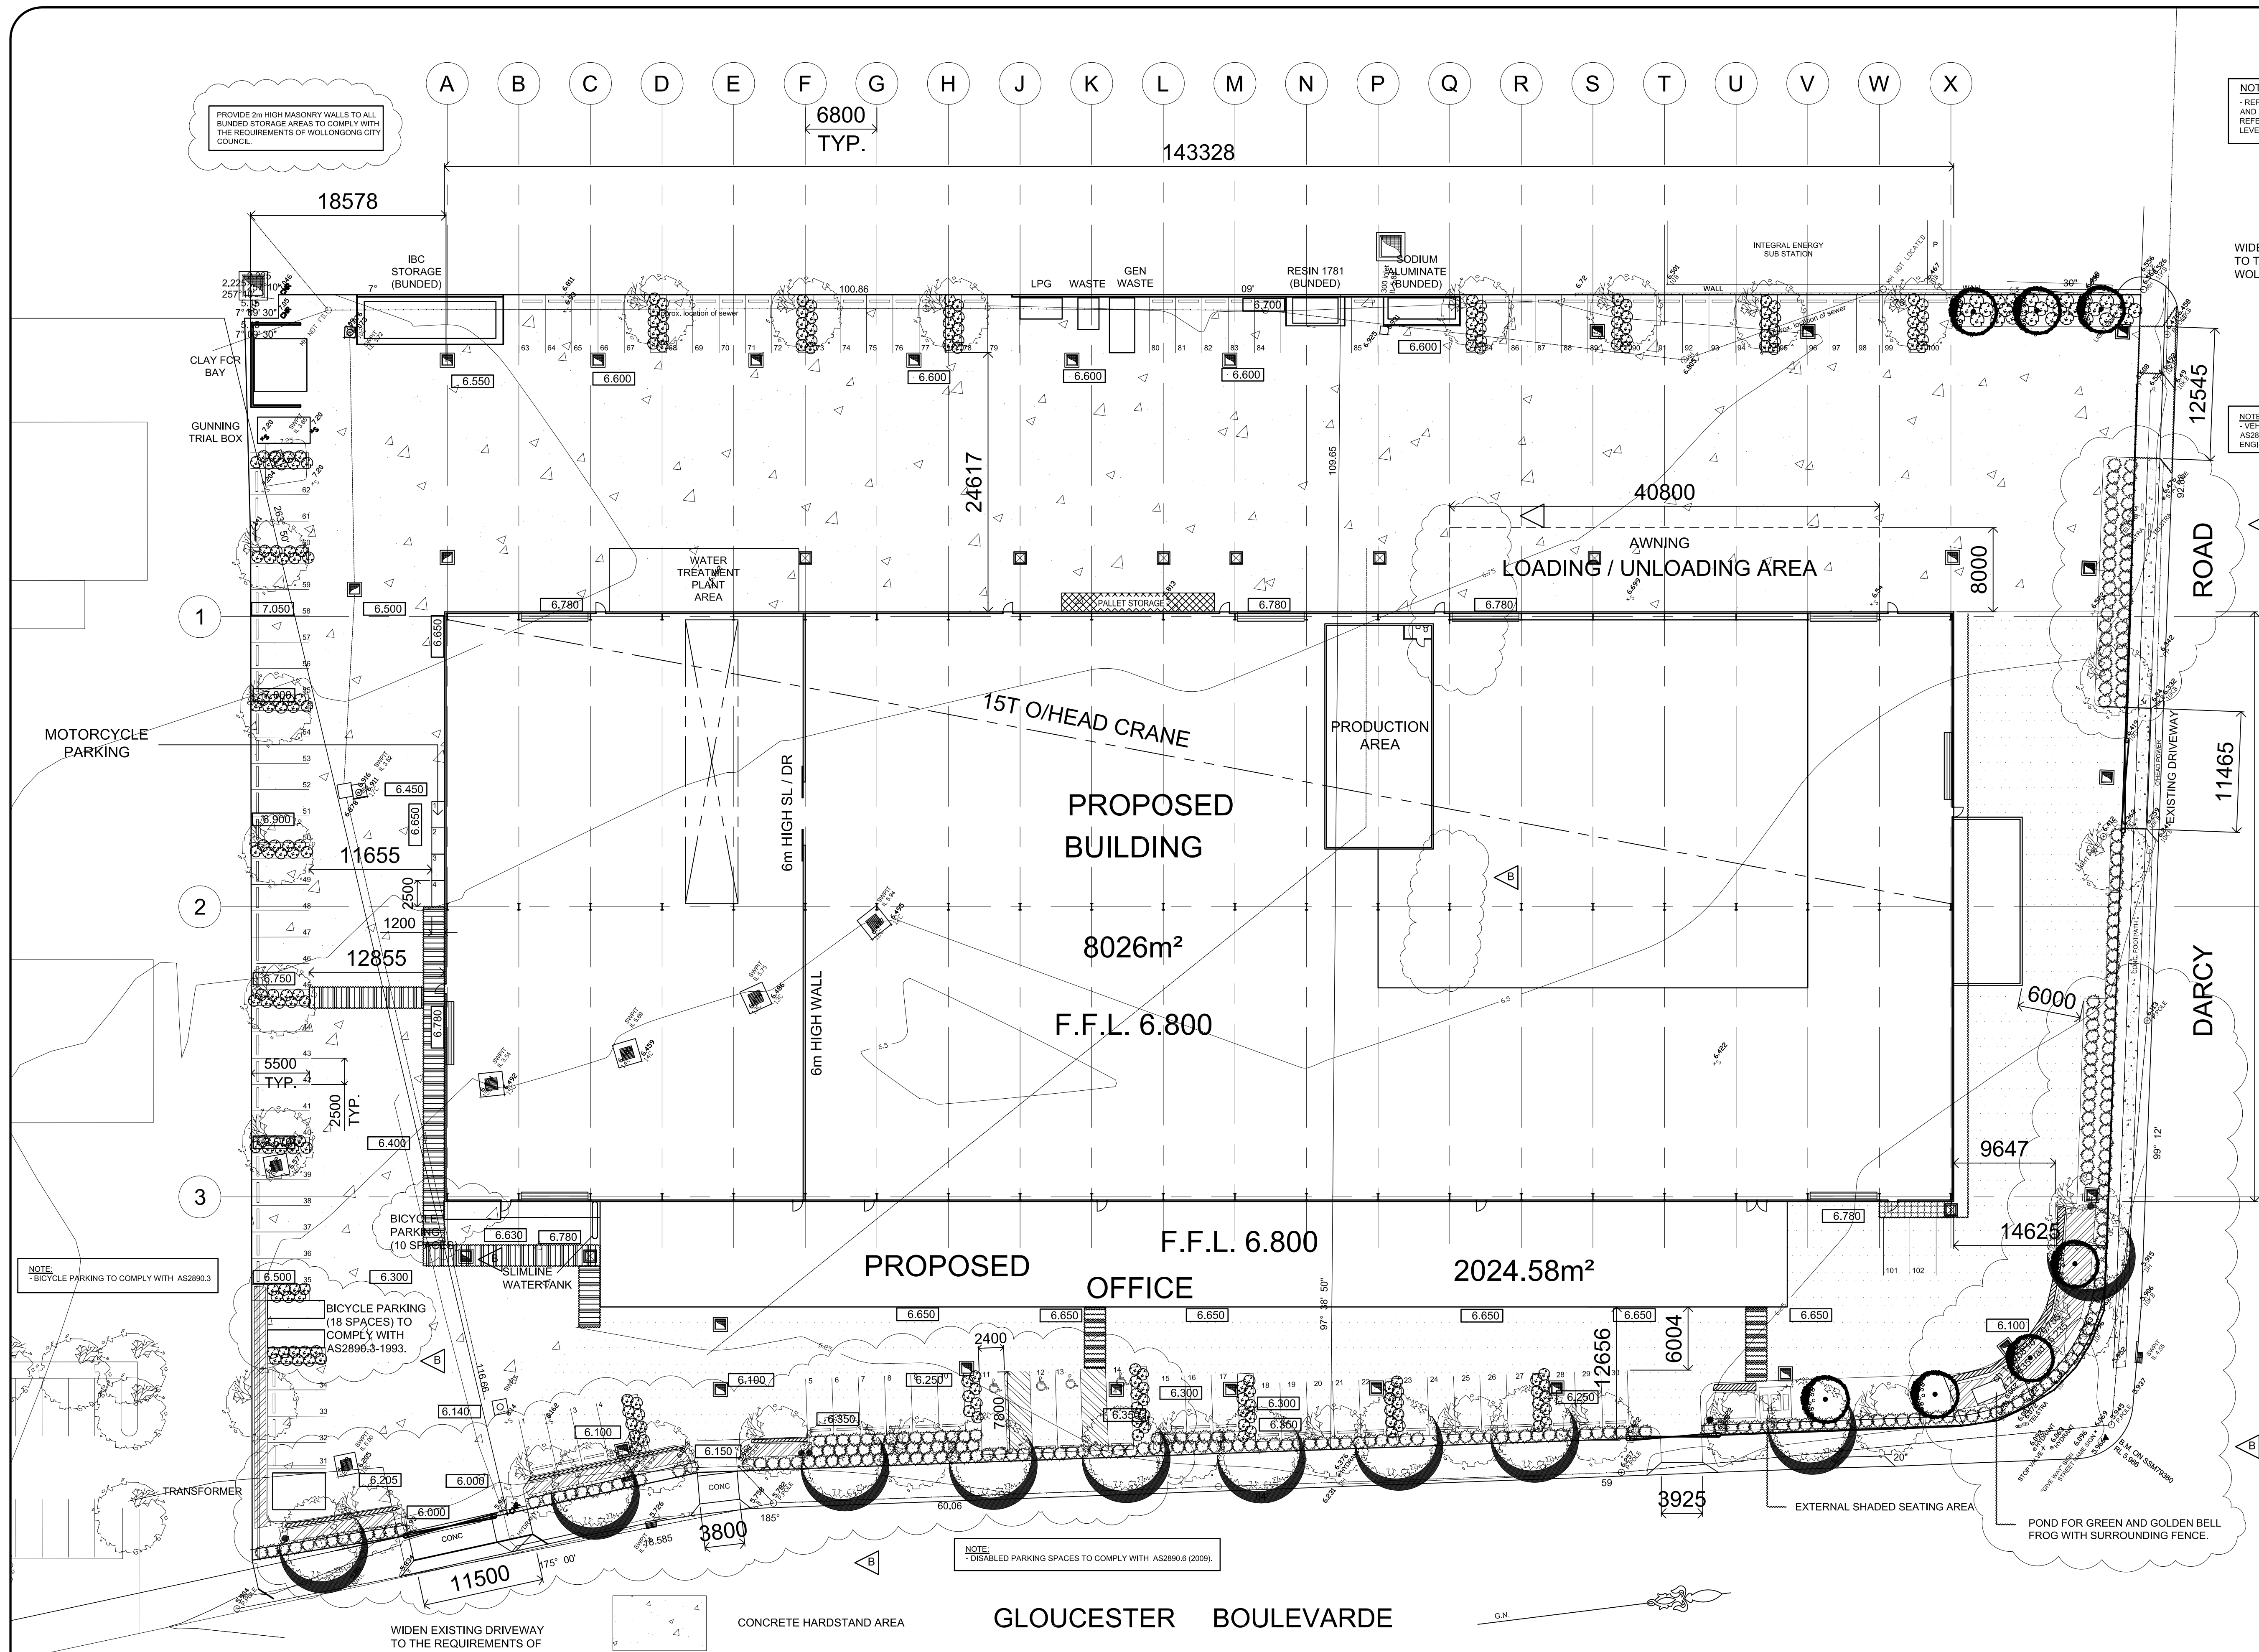

NOTES:
 - REFER TO ENGINEER'S DRAWINGS FOR STORMWATER DESIGN AND FINISHED FLOOR AND PAVEMENT LEVELS.
 - REFER TO LANDSCAPE DESIGN FOR LANDSCAPING AND FINISHED LEVELS.

WIDEN EXISTING DRIVEWAY TO THE REQUIREMENTS OF WOLLONGONG CITY COUNCIL

NOTE:
 - VEHICLE DRIVEWAY WIDTHS TO COMPLY WITH AS2890.1 (2004) & AS2890.2 (2002) AND TO THE RECOMMENDATIONS OF ML TRAFFIC ENGINEERS.

B	LANDSCAPE AREA INCREASED	15-04-11
A	ISSUED FOR DA	10-12-10
No.	Revision/Issue	Date

Design:
 ANTHONY JOSEPH
 20 MIDDLEY STREET
 CORRIMAL N.S.W. 2518
 PH: (02) 42857897
 FAX: (02) 42857897
 MOB: 0407 210561
 EMAIL: ajoyseph66@optusnet.com.au



Project Name and Address
 PROPOSED INDUSTRIAL BLDG
 LOT 101, 102 & 103 DP 839149
 CNR DARCY RD AND
 GLOUCESTER BVDE
 PORT KEMBLA
 FOR: WAREHOUSE KING

Project	24 600	Sheet
Date	22/11/09	DA02
Scale	1:300 (A1) 1:600 (A3)	

ISSUED FOR
 DEVELOPMENT
 APPLICATION

GLOUCESTER BOULEVARDE
SITE PLAN


NOTE:
 - VEHICLE DRIVEWAY WIDTHS TO COMPLY WITH AS2890.1 (2004) & AS2890.2 (2002) AND TO THE RECOMMENDATIONS OF ML TRAFFIC ENGINEERS.

- CONCRETE HARDSTAND AREA
- BITUMEN HARDSTAND AREA

NOTE:
 - DISABLED PARKING SPACES TO COMPLY WITH AS2890.6 (2009).

PROVIDE 2m HIGH MASONRY WALLS TO ALL BUNDLED STORAGE AREAS TO COMPLY WITH THE REQUIREMENTS OF WOLLONGONG CITY COUNCIL.

NOTE:
 - BICYCLE PARKING TO COMPLY WITH AS2890.3

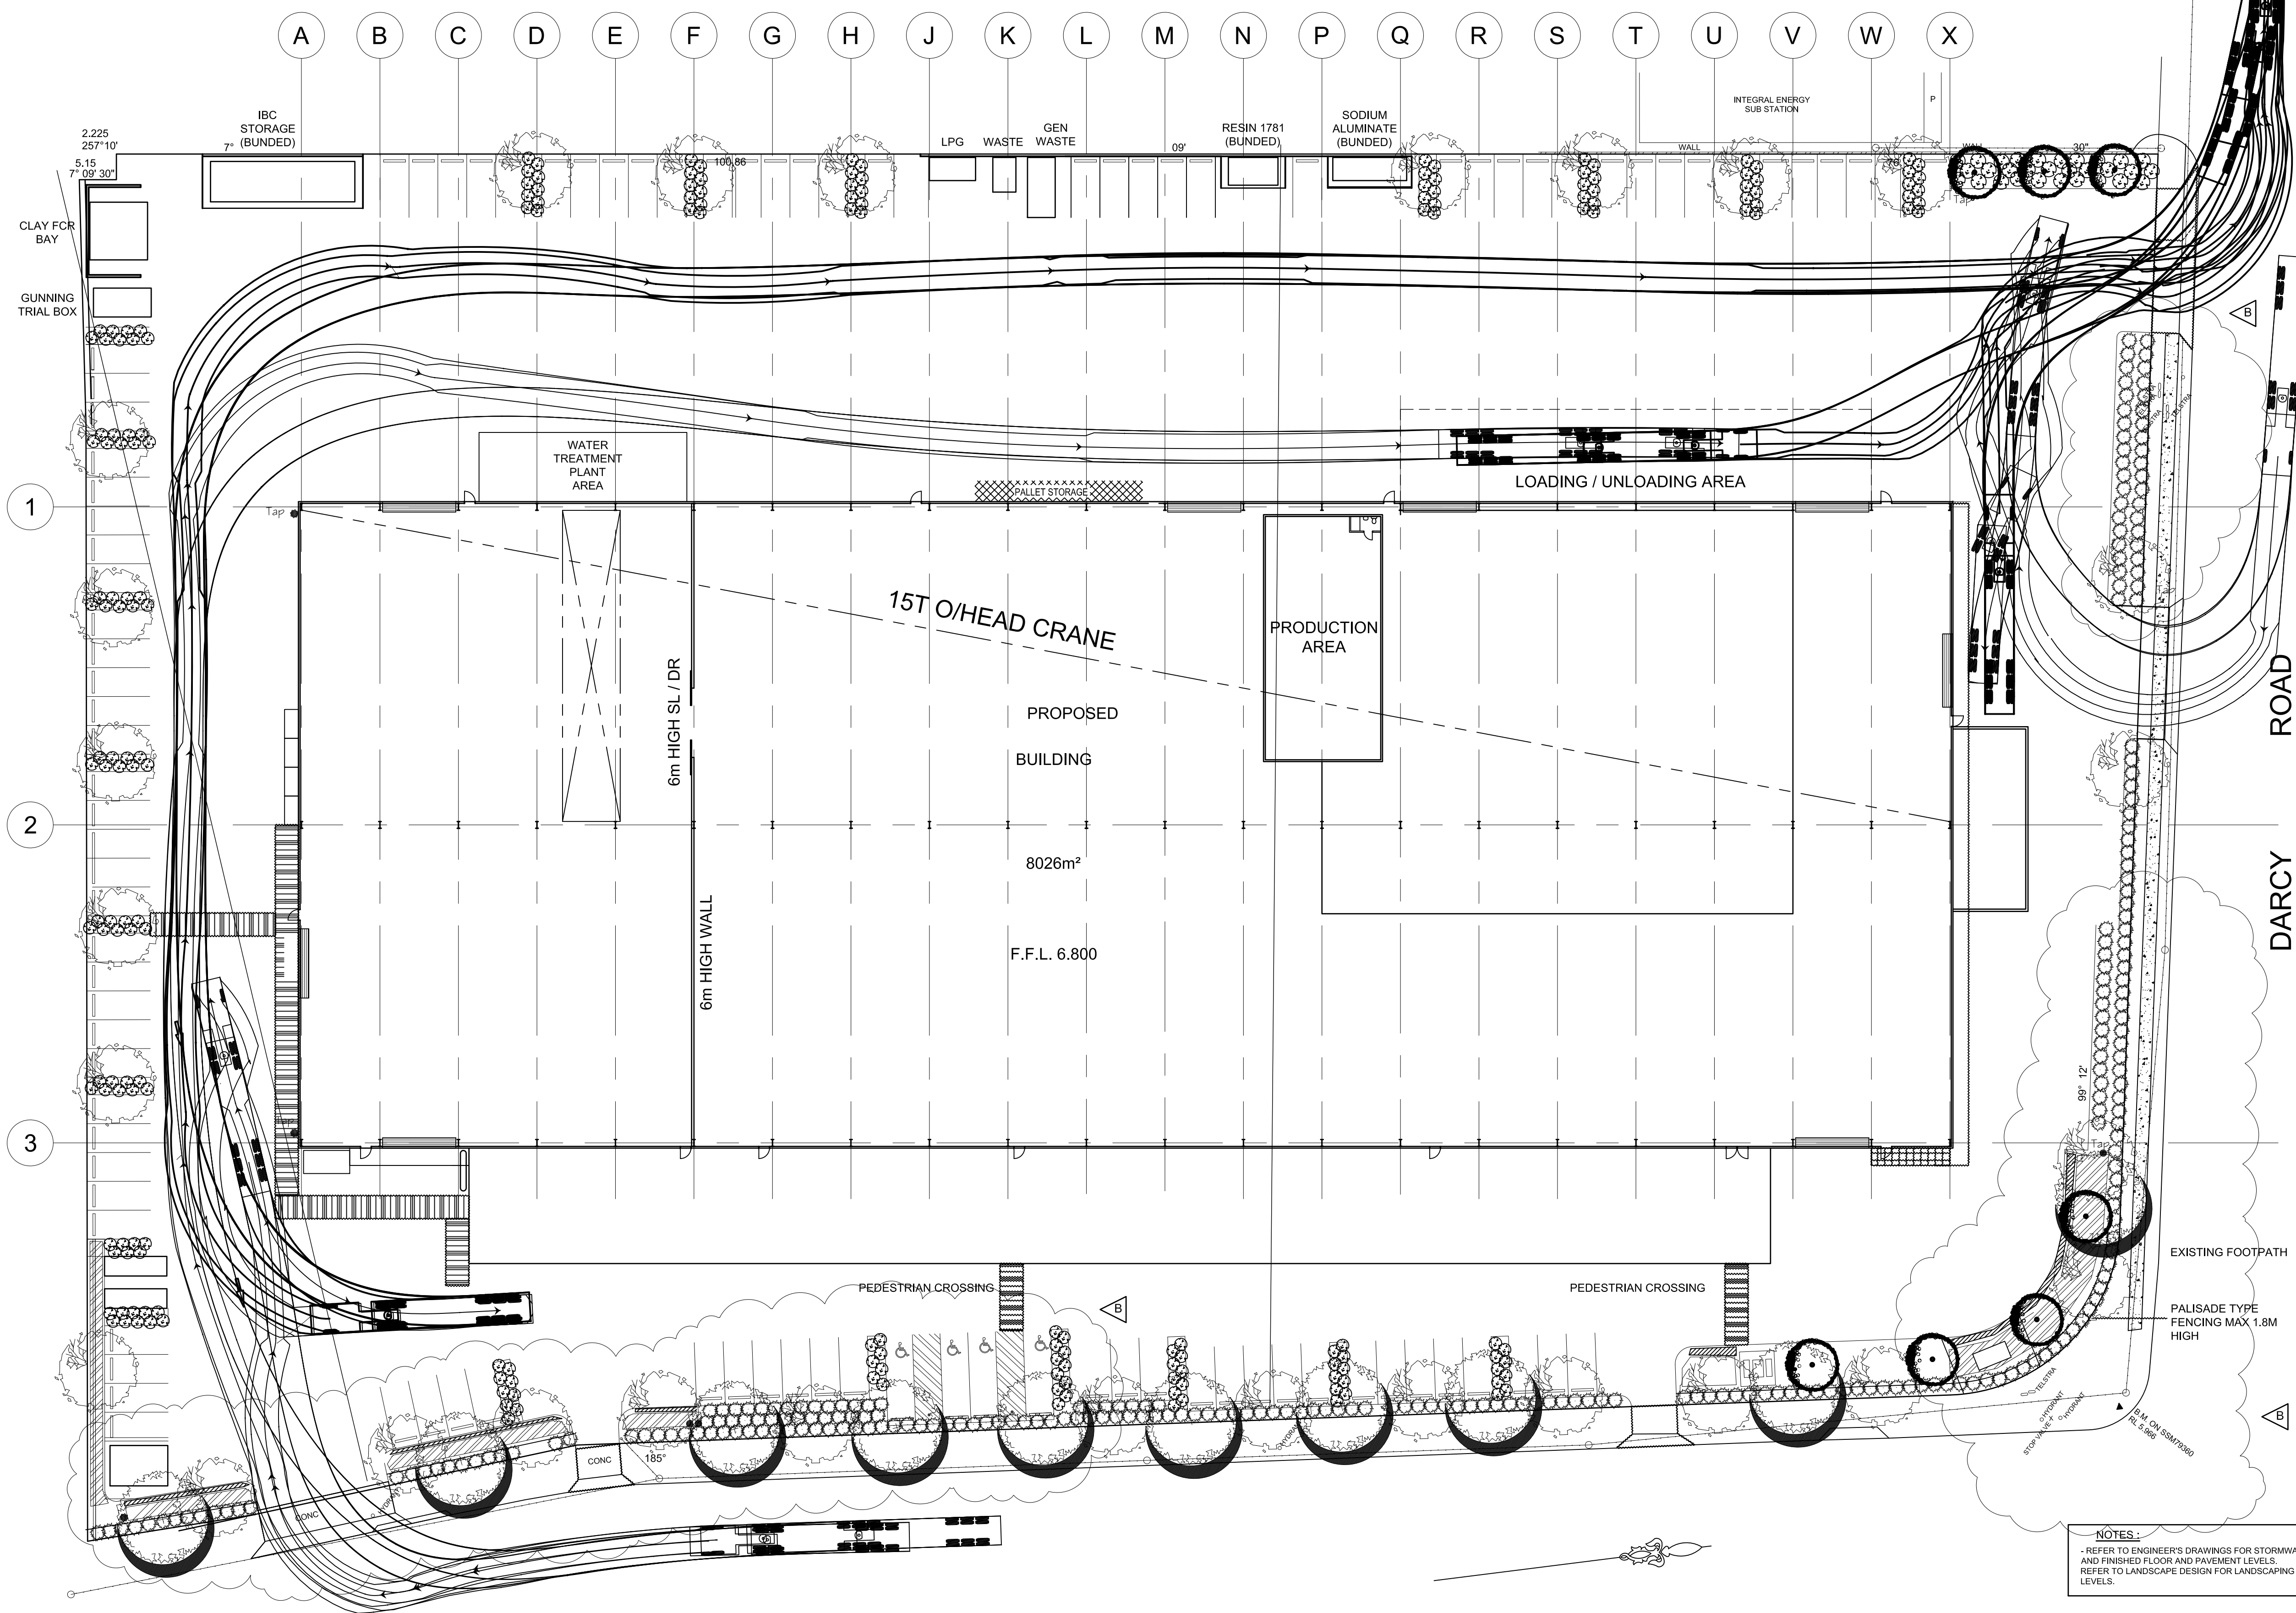

GLOUCESTER BOULEVARDE
SITE ACCESS PLAN

NOTES:
- REFER TO ENGINEER'S DRAWINGS FOR STORMWATER DESIGN
AND FINISHED FLOOR AND PAVEMENT LEVELS.
REFER TO LANDSCAPE DESIGN FOR LANDSCAPING AND FINISHED
LEVELS.

ISSUED FOR
DEVELOPMENT
APPLICATION

B	L'SCAPE AREA INCREASED CAR PARKING AMENDED	15-04-11
A	ISSUED FOR DA	10-12-10
No.	Revision/Issue	Date

Design:
ANTHONY JOSEPH
20 MIDGLEY STREET
CORRIMAL N.S.W. 2518
PH: (02) 42857897
FAX: (02) 42857897
MOB: 0407 210561
EMAIL: ajoseph66@optusnet.com.au

BD BUILDING
DESIGNERS
ASSOCIATION
of NEW SOUTH WALES Inc.
MEMBER OF

Project Name and Address
PROPOSED INDUSTRIAL BLDNG
LOT 101, 102 & 103 DP 839149
CNR DARCY RD AND
GLOUCESTER BVDE
PORT KEMBLA
FOR: WAREHOUSE KING

Project	24 600	Sheet	DA07
Date	22/11/09		
Scale	1:300 (A1) 1:600 (A3)		