
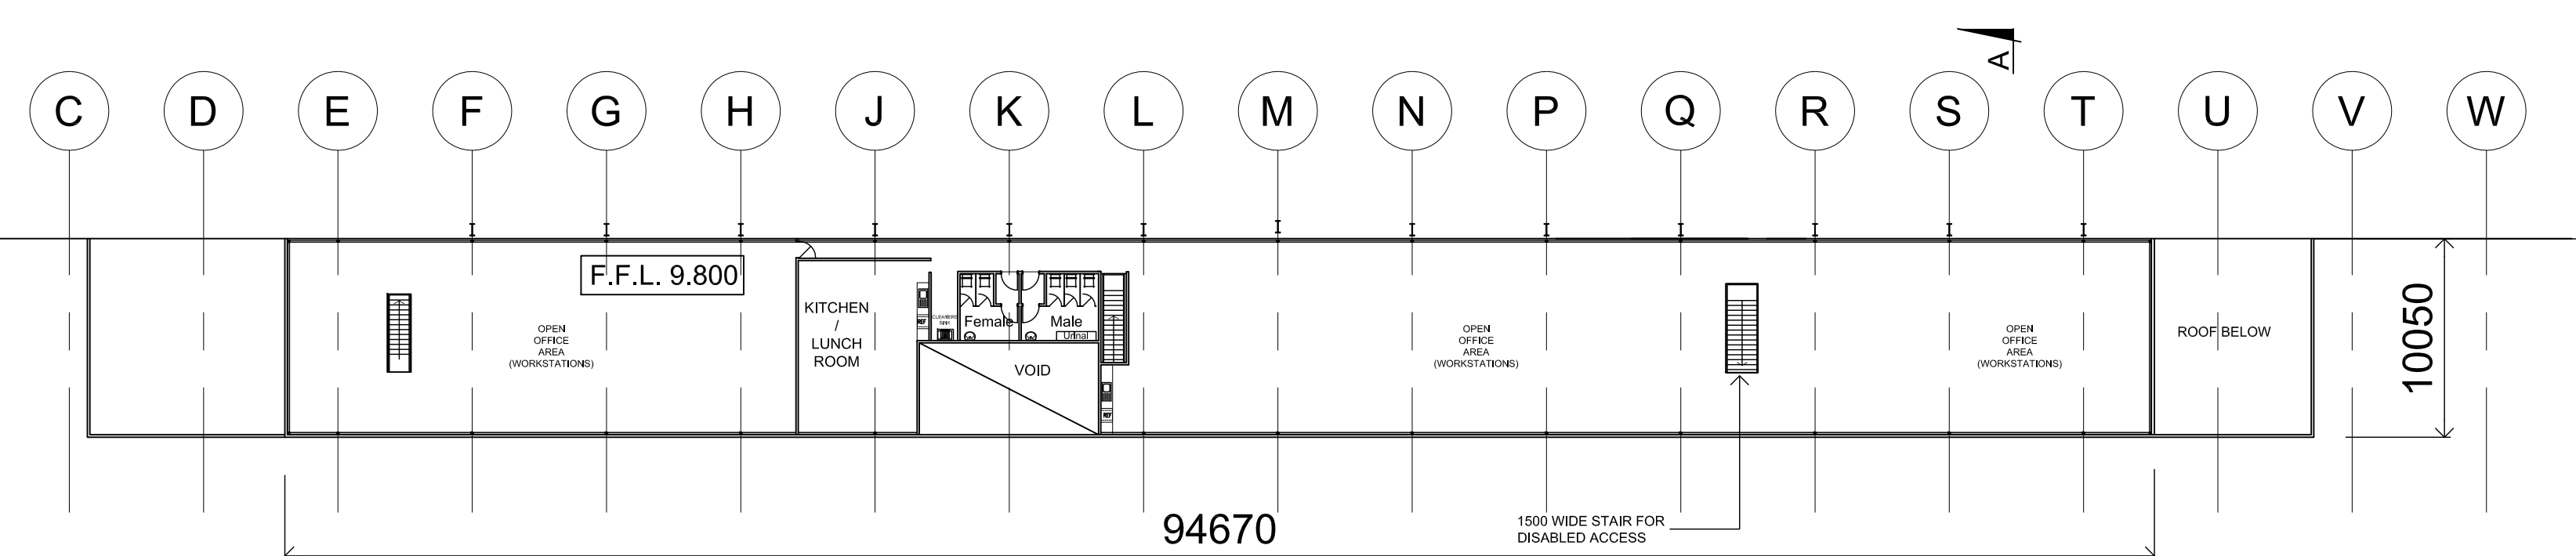


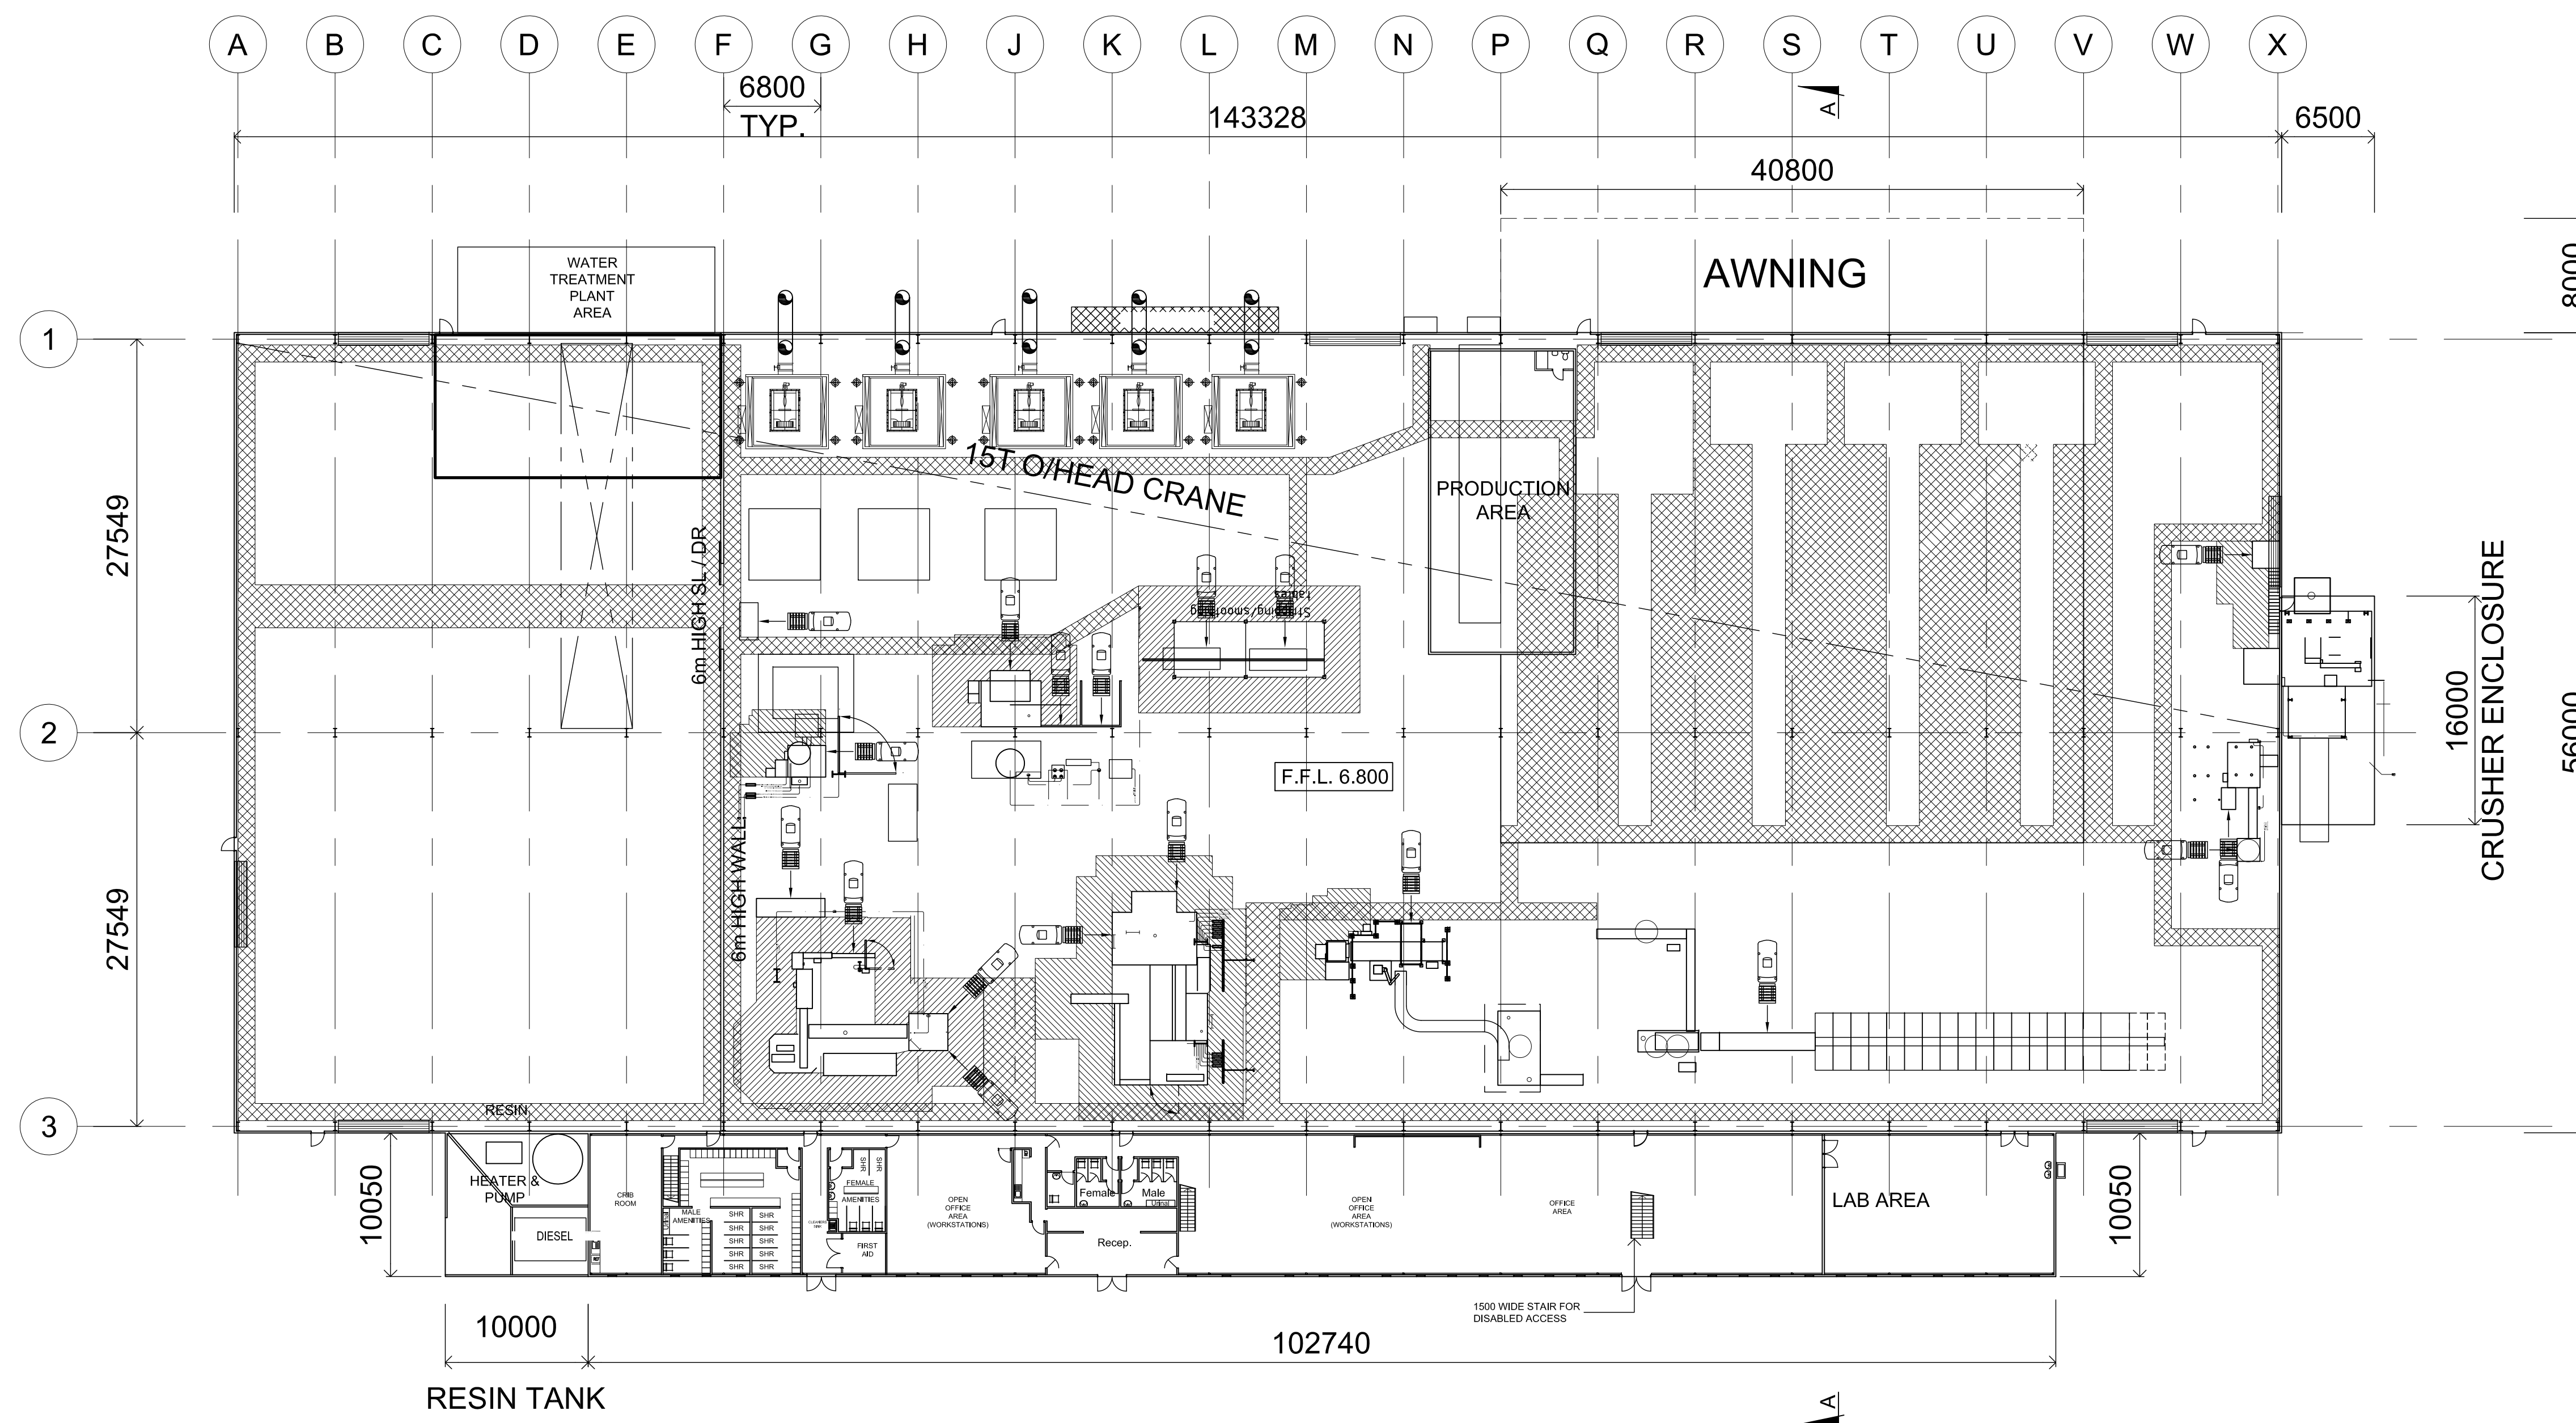

**NOTES:**

- REFER TO ENGINEER'S DRAWINGS FOR STORMWATER DESIGN AND FINISHED FLOOR AND PAVEMENT LEVELS.
- REFER TO LANDSCAPE DESIGN FOR LANDSCAPING AND FINISHED LEVELS.

ISSUED FOR  
DEVELOPMENT  
APPLICATION

|     |                |          |
|-----|----------------|----------|
|     |                |          |
| A   | ISSUED FOR DA  | 10-12-10 |
| No. | Revision/Issue | Date     |

**Design:**  
ANTHONY JOSEPH  
20 MIDDLEY STREET  
CORRIMAL N.S.W. 2518  
PH: (02) 42857897  
FAX: (02) 42857897  
MOB: 0407 210561  
EMAIL: [ajoseph66@optusnet.com.au](mailto:ajoseph66@optusnet.com.au)



**BUILDING  
DESIGNERS  
ASSOCIATION**  
of NEW SOUTH WALES Inc.

**MEMBER OF**

Project Name and Address  
PROPOSED INDUSTRIAL BLDNG  
LOT 101, 102 & 103 DP 839149  
CNR DARCY RD AND  
GLOUCESTER BVDE  
PORT KEMBLA  
FOR: WAREHOUSE KING

|         |                          |                   |
|---------|--------------------------|-------------------|
| Project | 24 600                   | Sheet<br><br>DA03 |
| Date    | 22/11/09                 |                   |
| Scale   | 1:300 (A1)<br>1:600 (A3) |                   |