


INDICATIVE PLANT LIST

SYMBOL

BOTANICAL NAME

COMMON NAME


TREES

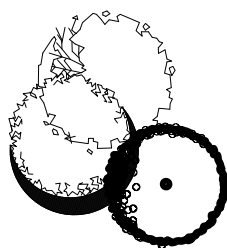

Banksia integrifolia subsp. integrifolia
Eucalyptus robusta
Guioa semiglauca
Grevillea serecia

Swamp Mahogany
Wild Quince
Silky Grevillea

SHRUBS

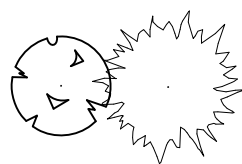

Callistemon citrinus
Lomandra longifolia
Westringia fruticosa

Lemon Scented Bottlebrush
Lomandra
Coast Rosemary

GROUNDCOVERS



Dianella revoluta

Dianella Baby Bliss



Grevillea x gaudichaudii

grevillea 'Gaudi Chaudi'



Tap

GRASSES TO BE PLANTED NEAR THE POND

Red leg grass Bothriochloa
Windmill grass Chloris truncata
Wallaby grass Danthonia caespitosa

MONITORING OF POND AND CORRIDOR
FOR GREEN AND GOLDEN BELL FROG


Surveys of the pond and the corridor must be carried out twice a year in early Spring and late summer (when the frogs are breeding and active).

Monitoring shall take place late afternoon and early night for a period of two to four hours.

Weed control shall be done during the cooler months when frogs are less active.

Spraying with herbicides should not be undertaken.

Bush regeneration techniques shall be used.

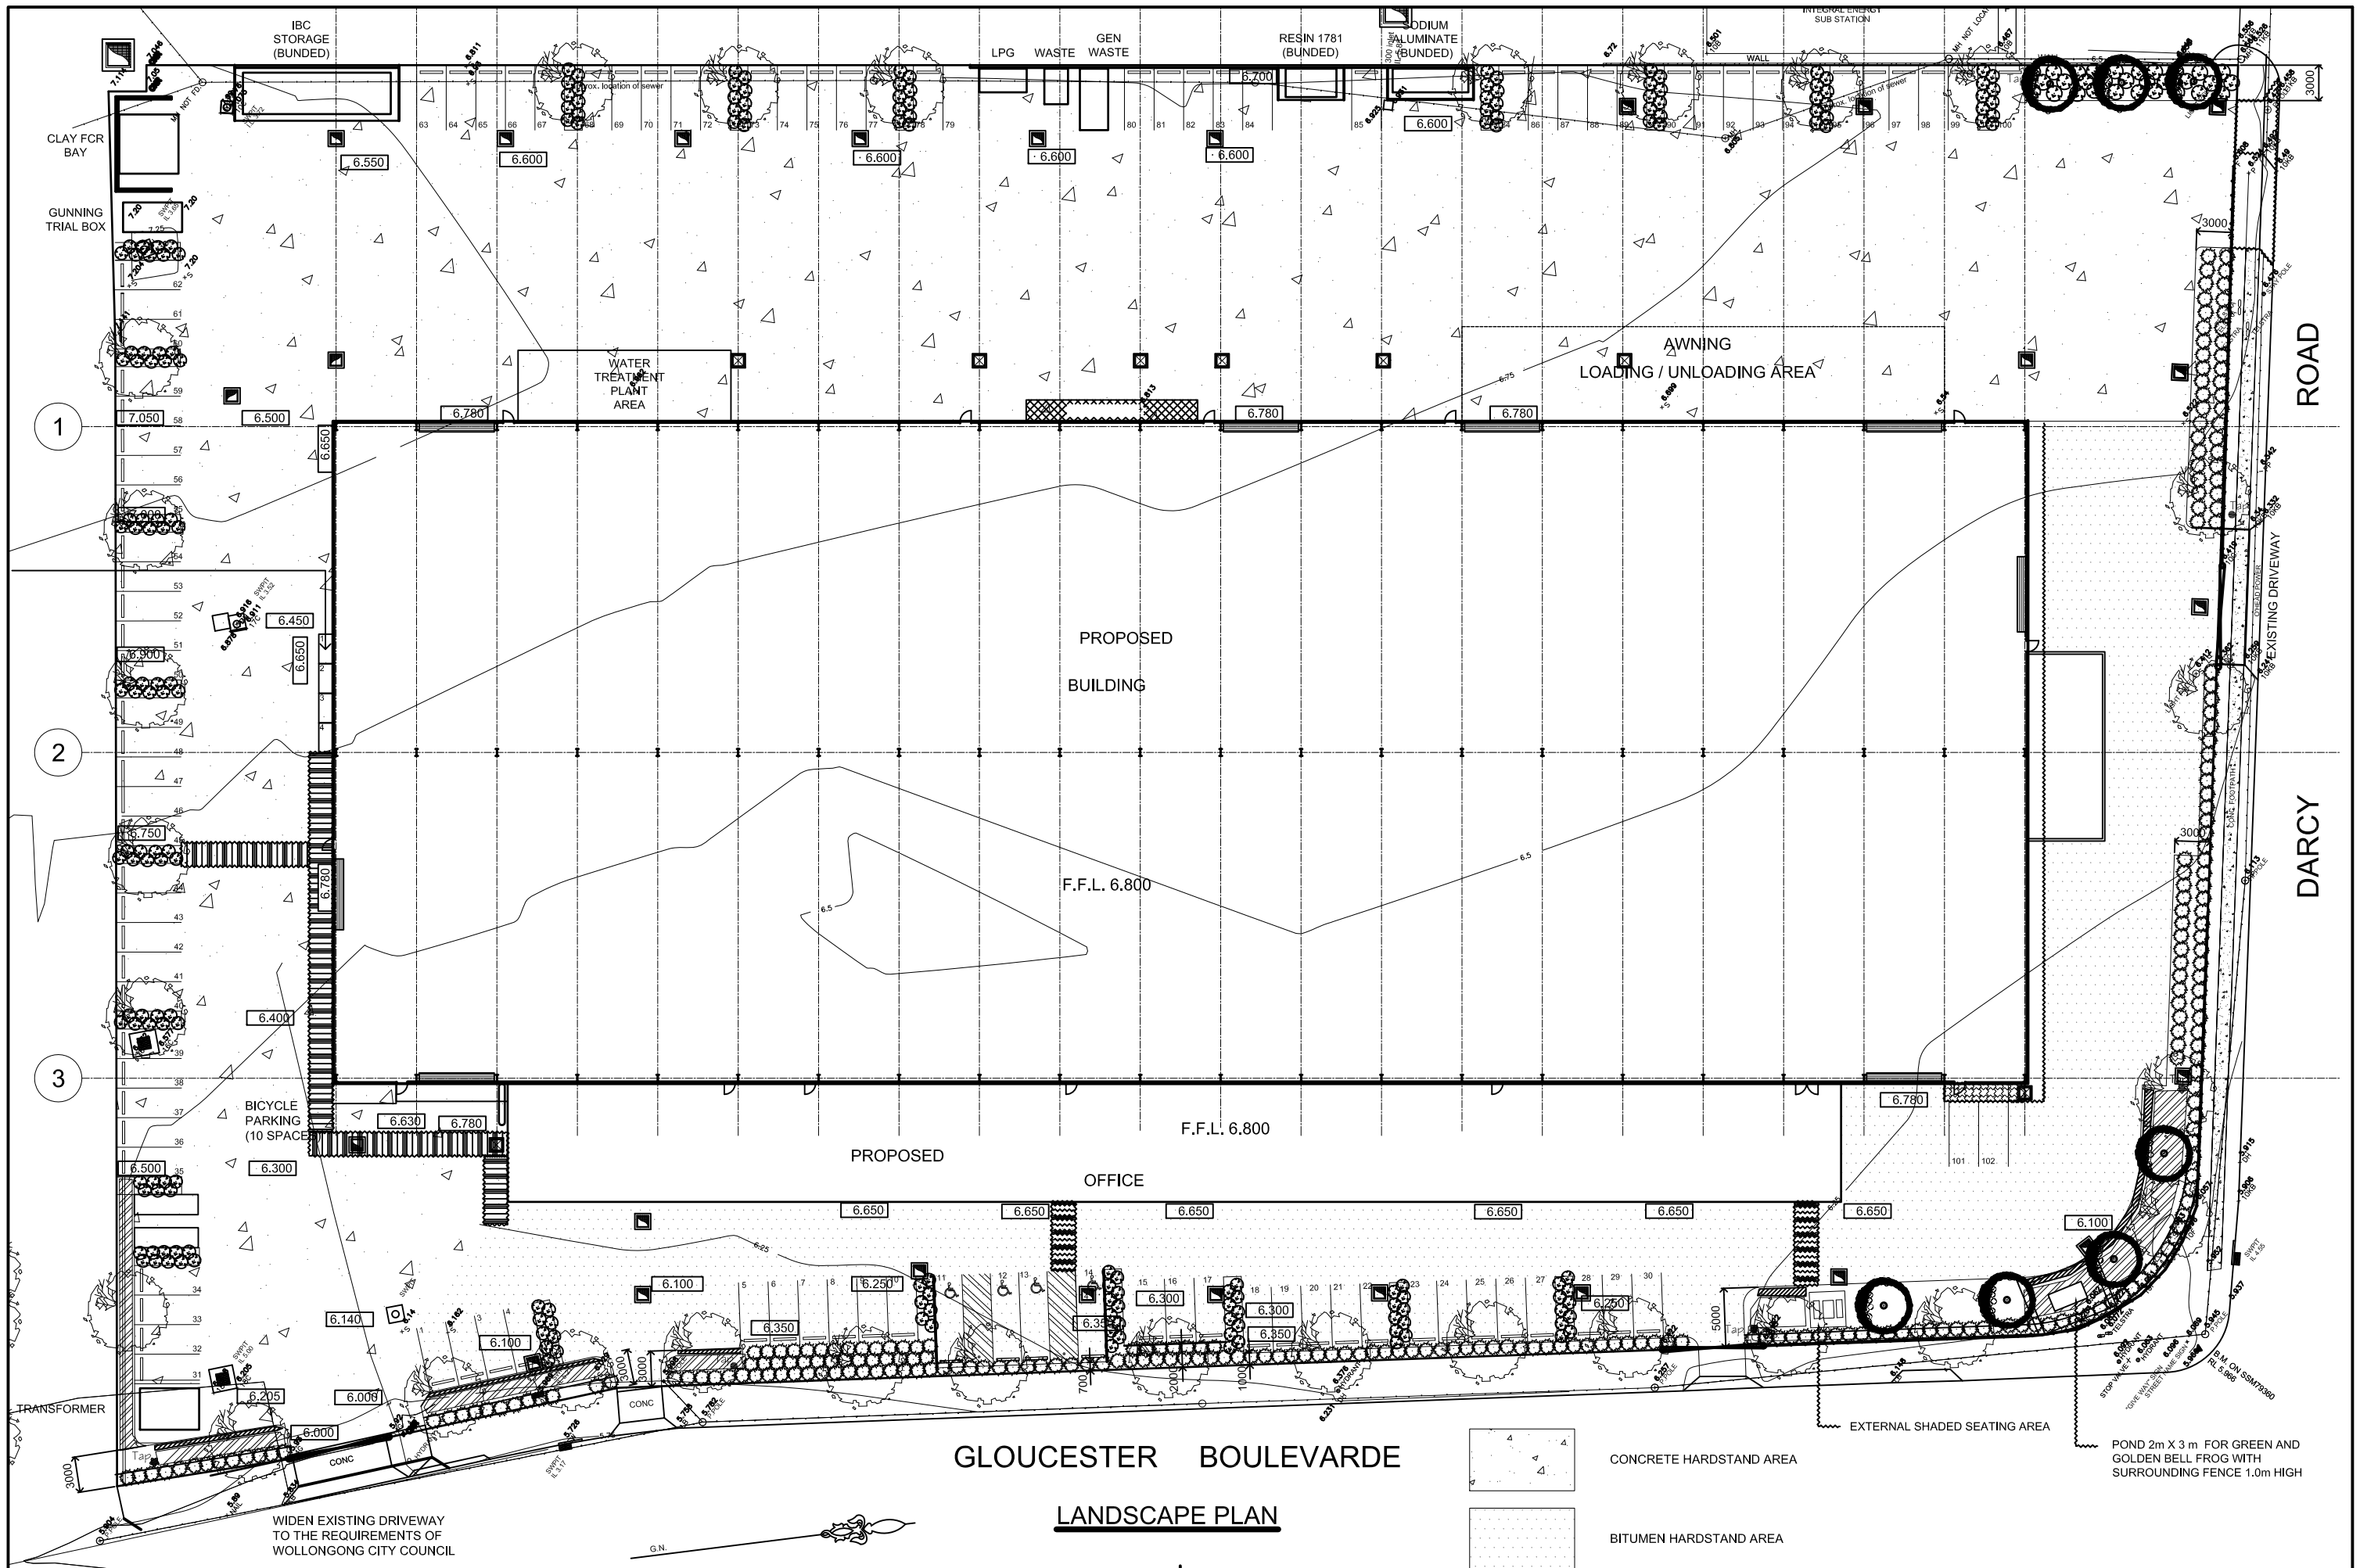

GLoucester BOULEVARDE

LANDSCAPE PLAN

SCALE: 1:200	AMENDMENT April 2011	SURVEY	 MYRIAM ROONEY DESIGNS LANDSCAPE & ARCHITECTURAL phone: 0408 280 543 email: myriam.r@bigpond.net.au	PROPOSED INDUSTRIAL BUILDING LOT 101, 102, 103 DP 839149 CNR DARCY RD AND GLOUCESTER BVDE PORT KEMBLA LANDSCAPE CONCEPT PLAN	REF. No. L-16-10
	DATE: SEPT 2010	DESIGN MYRIAM ROONEY			SHEET 1 OF 2 SHEETS
		DRAWN MYRIAM ROONEY			
		CHECK'D MYRIAM ROONEY			
		DEVELOPMENT APPLICATION			