


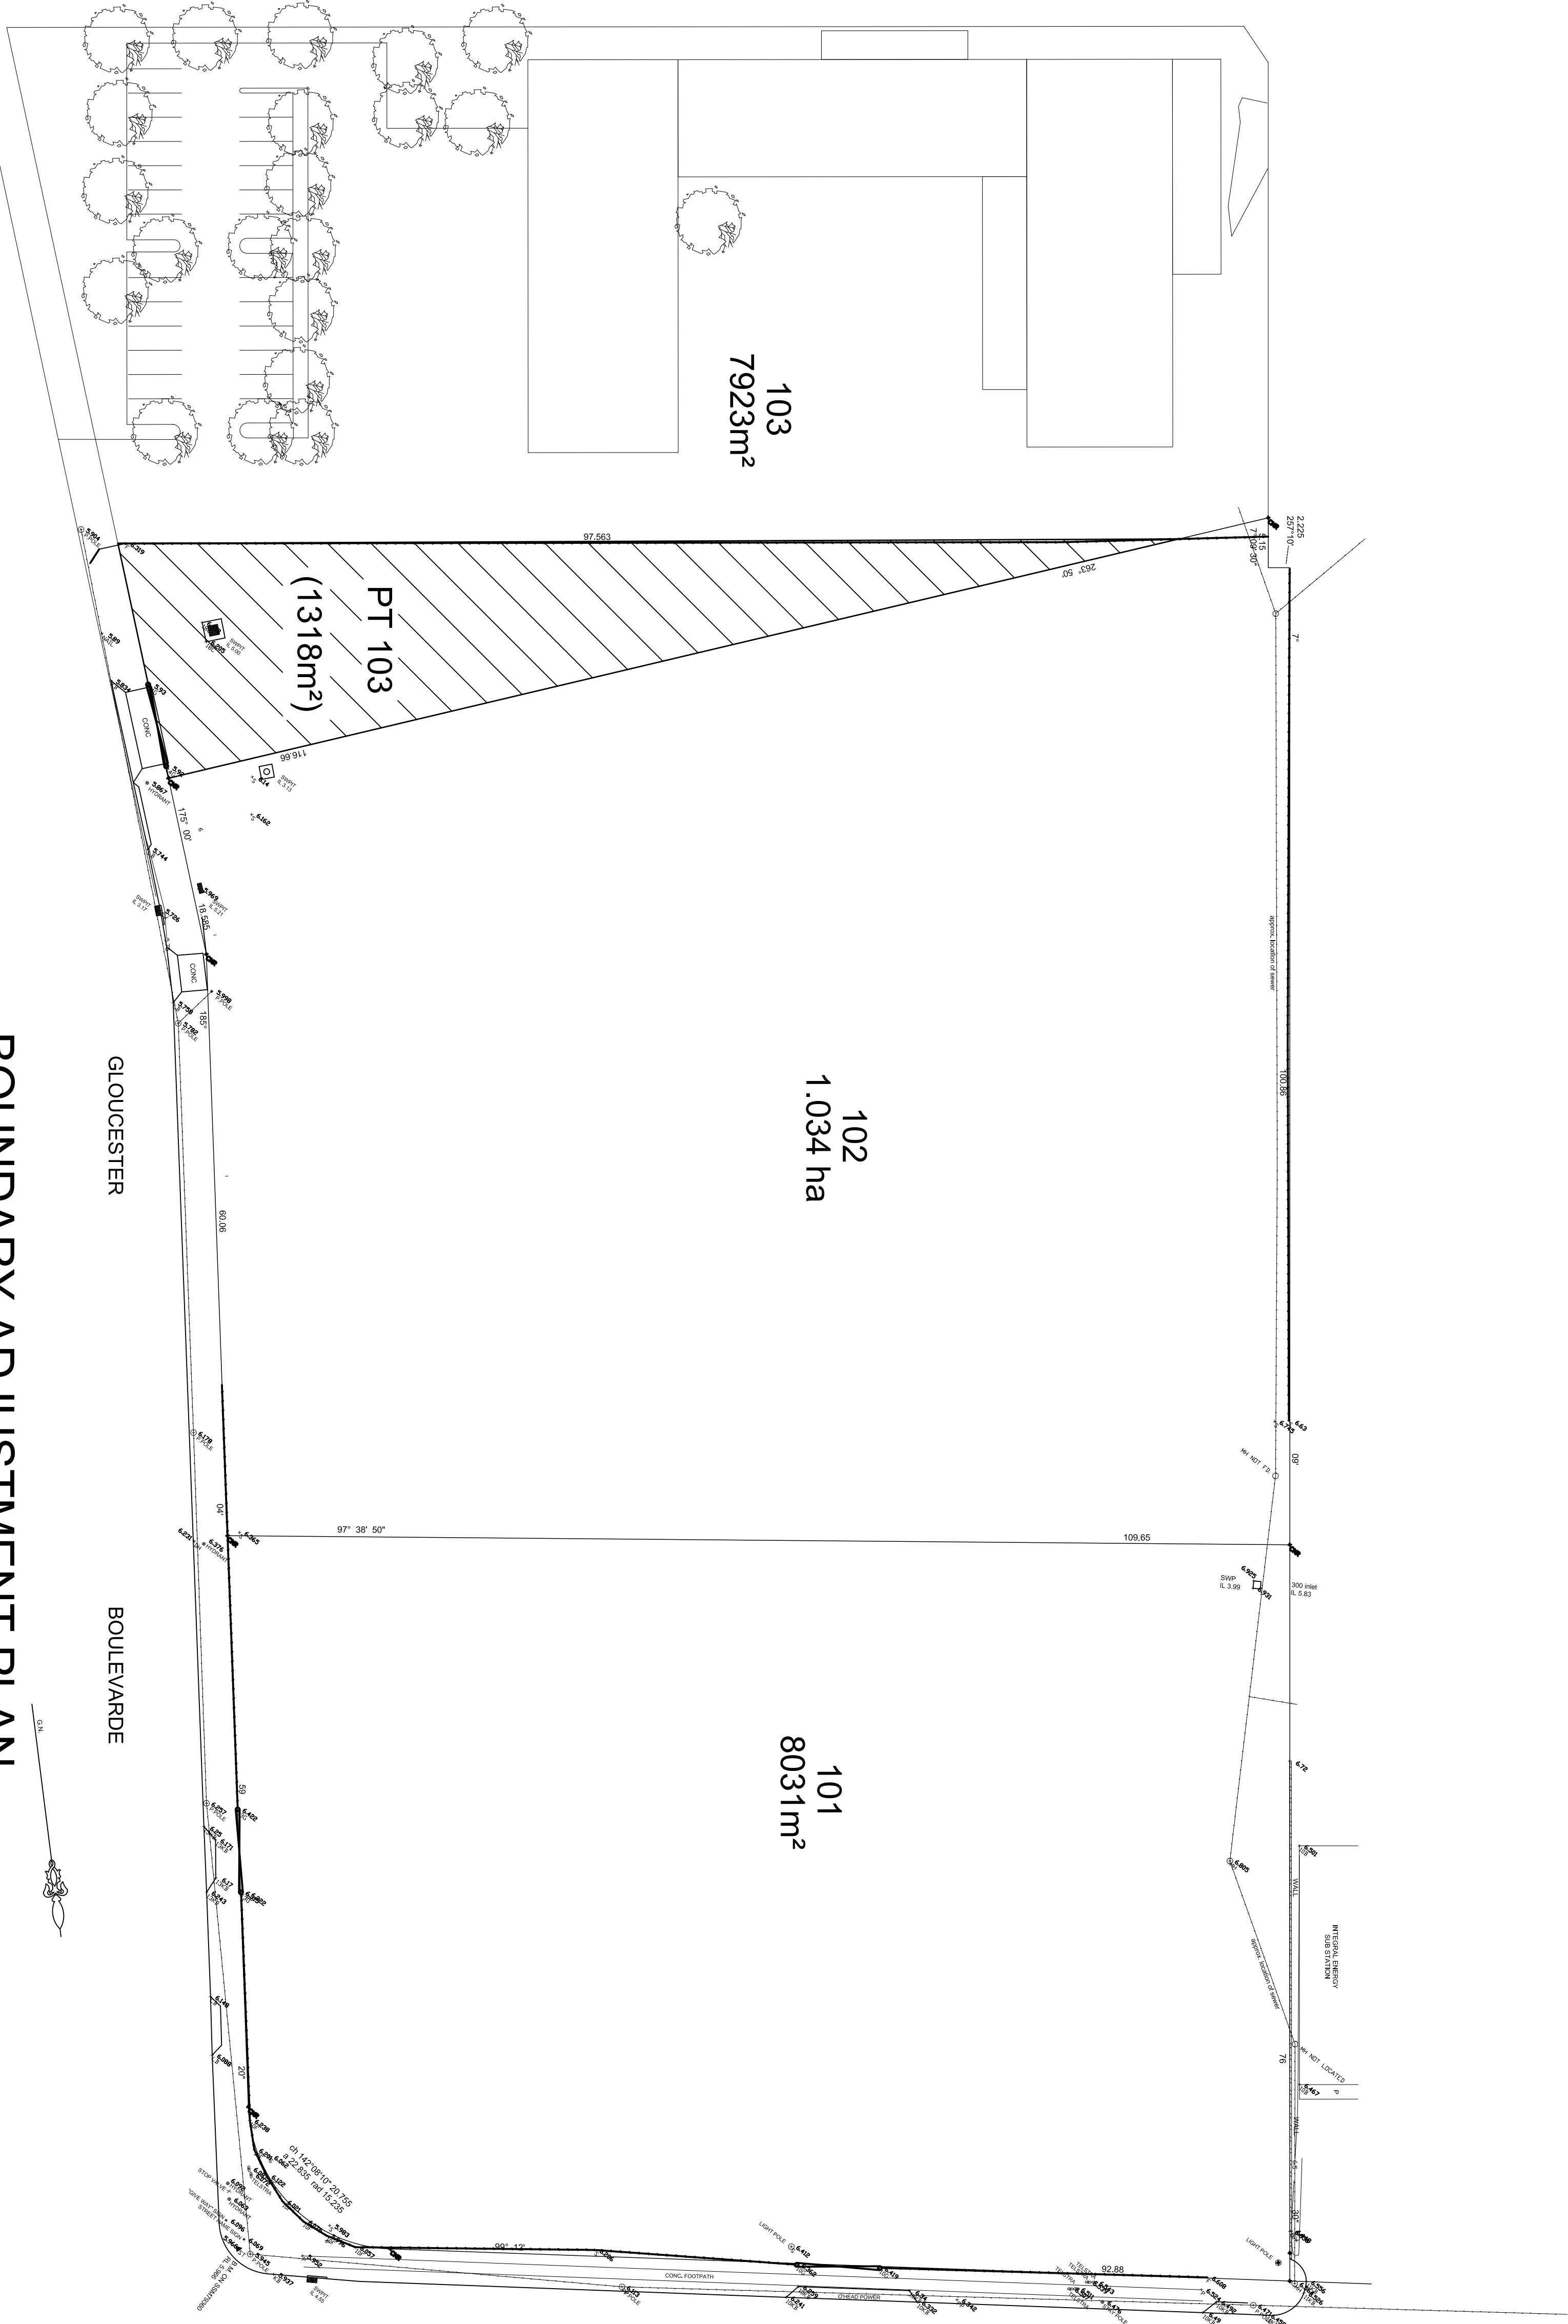

NOTES:
-SUBDIVIDE PART LOT 103.
-PART LOT 103, LOTS 101 & 102 TO BE CONSOLIDATED PRIOR TO
CONSTRUCTION CERTIFICATE.

BOUNDARY ADJUSTMENT PLAN

DARCY

ROAD

No.	ISSUED FOR DA	17.05.17	Date
A	Revision/Issue		

Design:
ANTHONY JOSEPH
20 MIDDLE STREET
CORRIHAL N.S.W. 2518
PH: (02) 42857897
FAX: (02) 42857897
MOB: 0407 210561
EMAIL: ajoseph66@optusnet.com.au

**BUILDING
DESIGNERS
ASSOCIATION**
MEMBER OF

Project Name and Address
PROPOSED INDUSTRIAL BLDNG
LOT 101, 102 & 103 DP 839149
CNR DARCY RD AND
GLOUCESTER BVDE
PORT KEMBLA
FOR: WAREHOUSE KING

Project	24 600	Sheet
Date	22/11/09	DA08
Scale	1:300 (A1) 1:300 (A3)	

ISSUED FOR
DEVELOPMENT
APPLICATION