

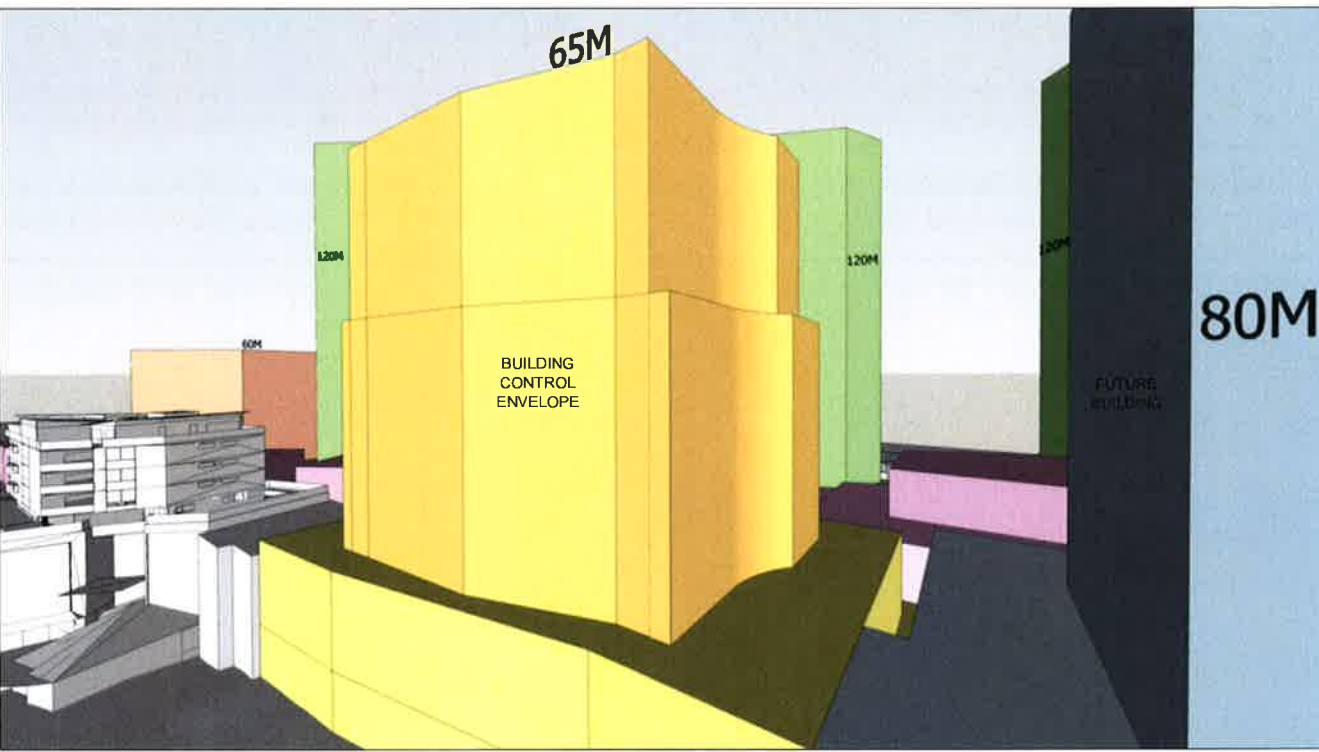



3D VIEW - FROM ADJACENT BUILDING ON BALCONY
FROM RAWSON STREET, VIEWING SOUTH -
SHOWING VIEW CORRIDORS BETWEEN THE BUILDING
CONTROL ENVELOPES AND ADJOINING FUTURE BUILDINGS

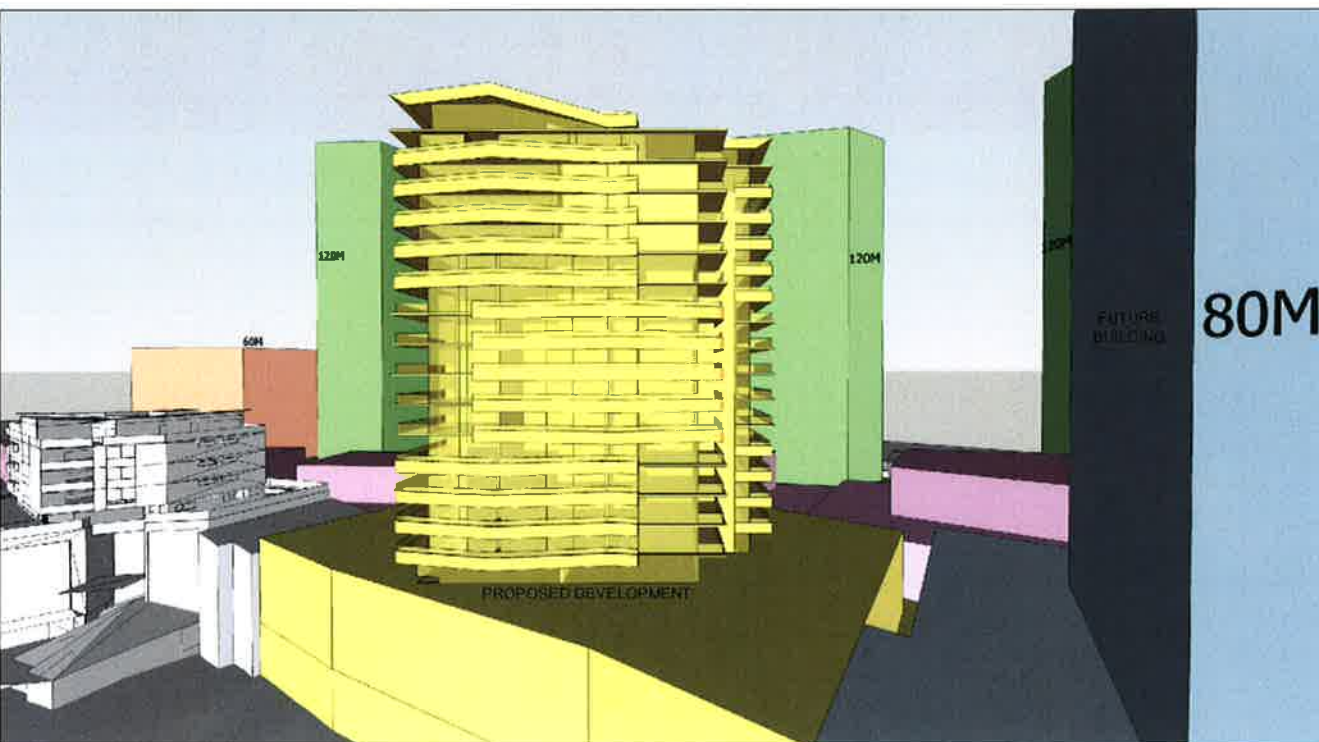

3D VIEW - FROM ADJACENT BUILDING ON BALCONY
FROM RAWSON STREET, VIEWING SOUTH - WEST
SHOWING VIEW CORRIDORS BETWEEN THE BUILDING
CONTROL ENVELOPES AND ADJOINING FUTURE BUILDINGS

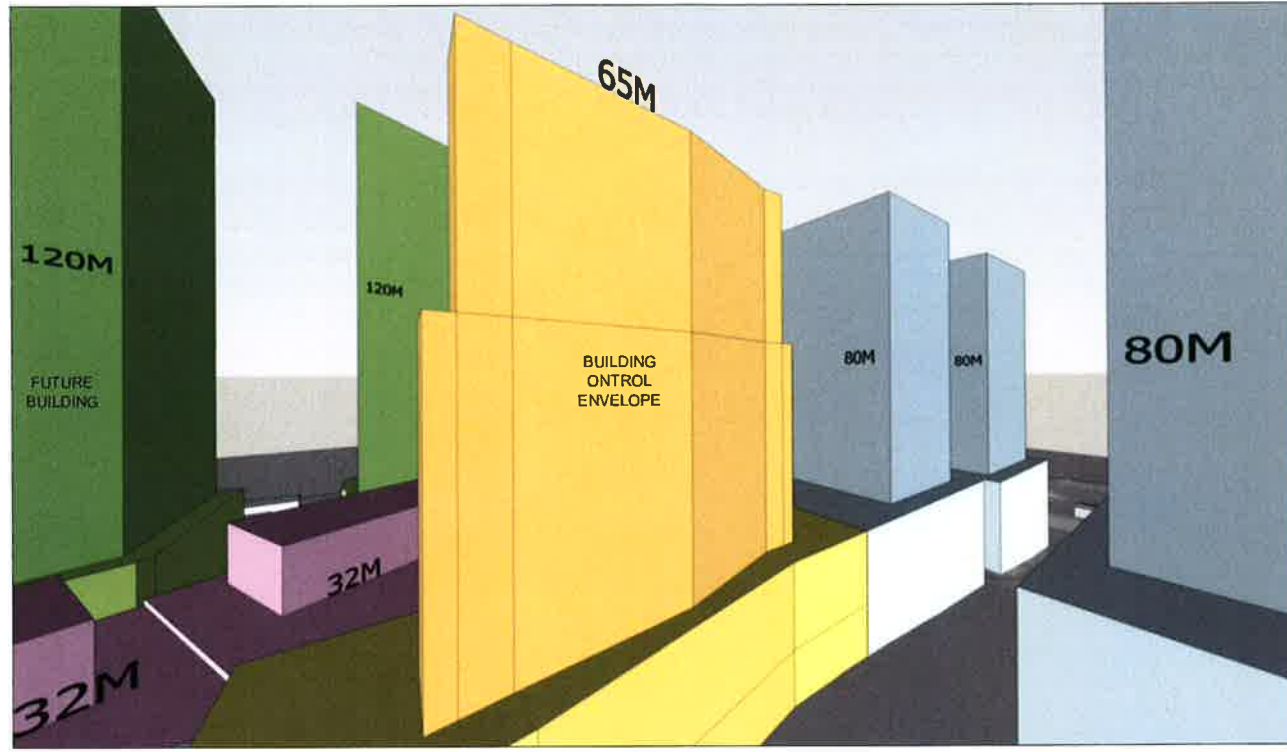


3D VIEW - FROM ADJACENT BUILDING ON BALCONY
FROM RAWSON STREET, VIEWING SOUTH -
SHOWING VIEW CORRIDORS BETWEEN PROPOSED
DEVELOPMENT AND ADJOINING FUTURE BUILDINGS

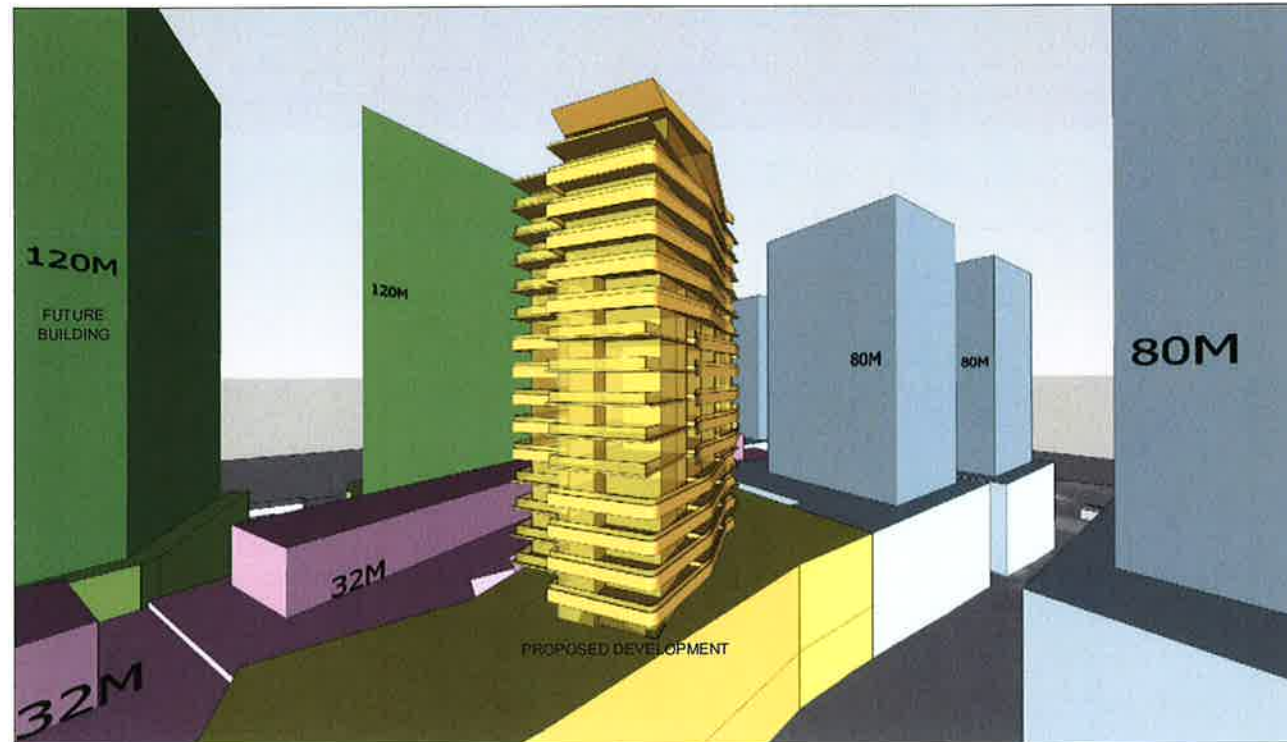

3D VIEW - FROM ADJACENT BUILDING ON BALCONY
FROM RAWSON STREET, VIEWING SOUTH - WEST
SHOWING VIEW CORRIDORS BETWEEN PROPOSED
DEVELOPMENT AND ADJOINING FUTURE BUILDINGS


IMPORTANT NOTES: Do not scale from drawings. All dimensions to be checked on site before commencement of work. All discrepancies to be brought to the attention of the Architect. Larger scale drawings and written dimensions take precedence. This drawing is copyright and the property of the author, and must not be reprinted, copied or used without the express authority of MARCHESE + PARTNERS INTERNATIONAL PTY LTD. NOT FOR CONSTRUCTION	<table><tr><th>REVISION</th><th>DATE</th><th>DESCRIPTION</th><th>BY</th></tr><tr><td>1</td><td>16.03.2011</td><td>DATE SUBMISSION</td><td>FR</td></tr></table>	REVISION	DATE	DESCRIPTION	BY	1	16.03.2011	DATE SUBMISSION	FR	marchesepartners Marchese Partners International Pty Ltd Level 7, 107 Mount Street, North Sydney, NSW 2060 Australia P +61 2 9922 4375 F +61 2 9929 5786 E info@marchesepartners.com.au www.marchesepartners.com.au Sydney · Brisbane · Melbourne · Canberra · San Diego · San Francisco ACN 098 552 151 ABN 20 098 552 151	CLIENT HERAYMILA INVESTMENT LIMITED		DRAWING TITLE SETBACK AND HEIGHT ANALYSIS VIEW CORRIDORS STUDY	
	REVISION	DATE	DESCRIPTION	BY										
	1	16.03.2011	DATE SUBMISSION	FR										
PROJECT RESIDENTIAL TOWER 3 Rawson Street, Wollongong NSW, 2520		SCALE NTS	DATE 16.03.2011	DRAWN FR	CHECKED									
JOB 11004		DRAWING DA 01.10		REVISION A										

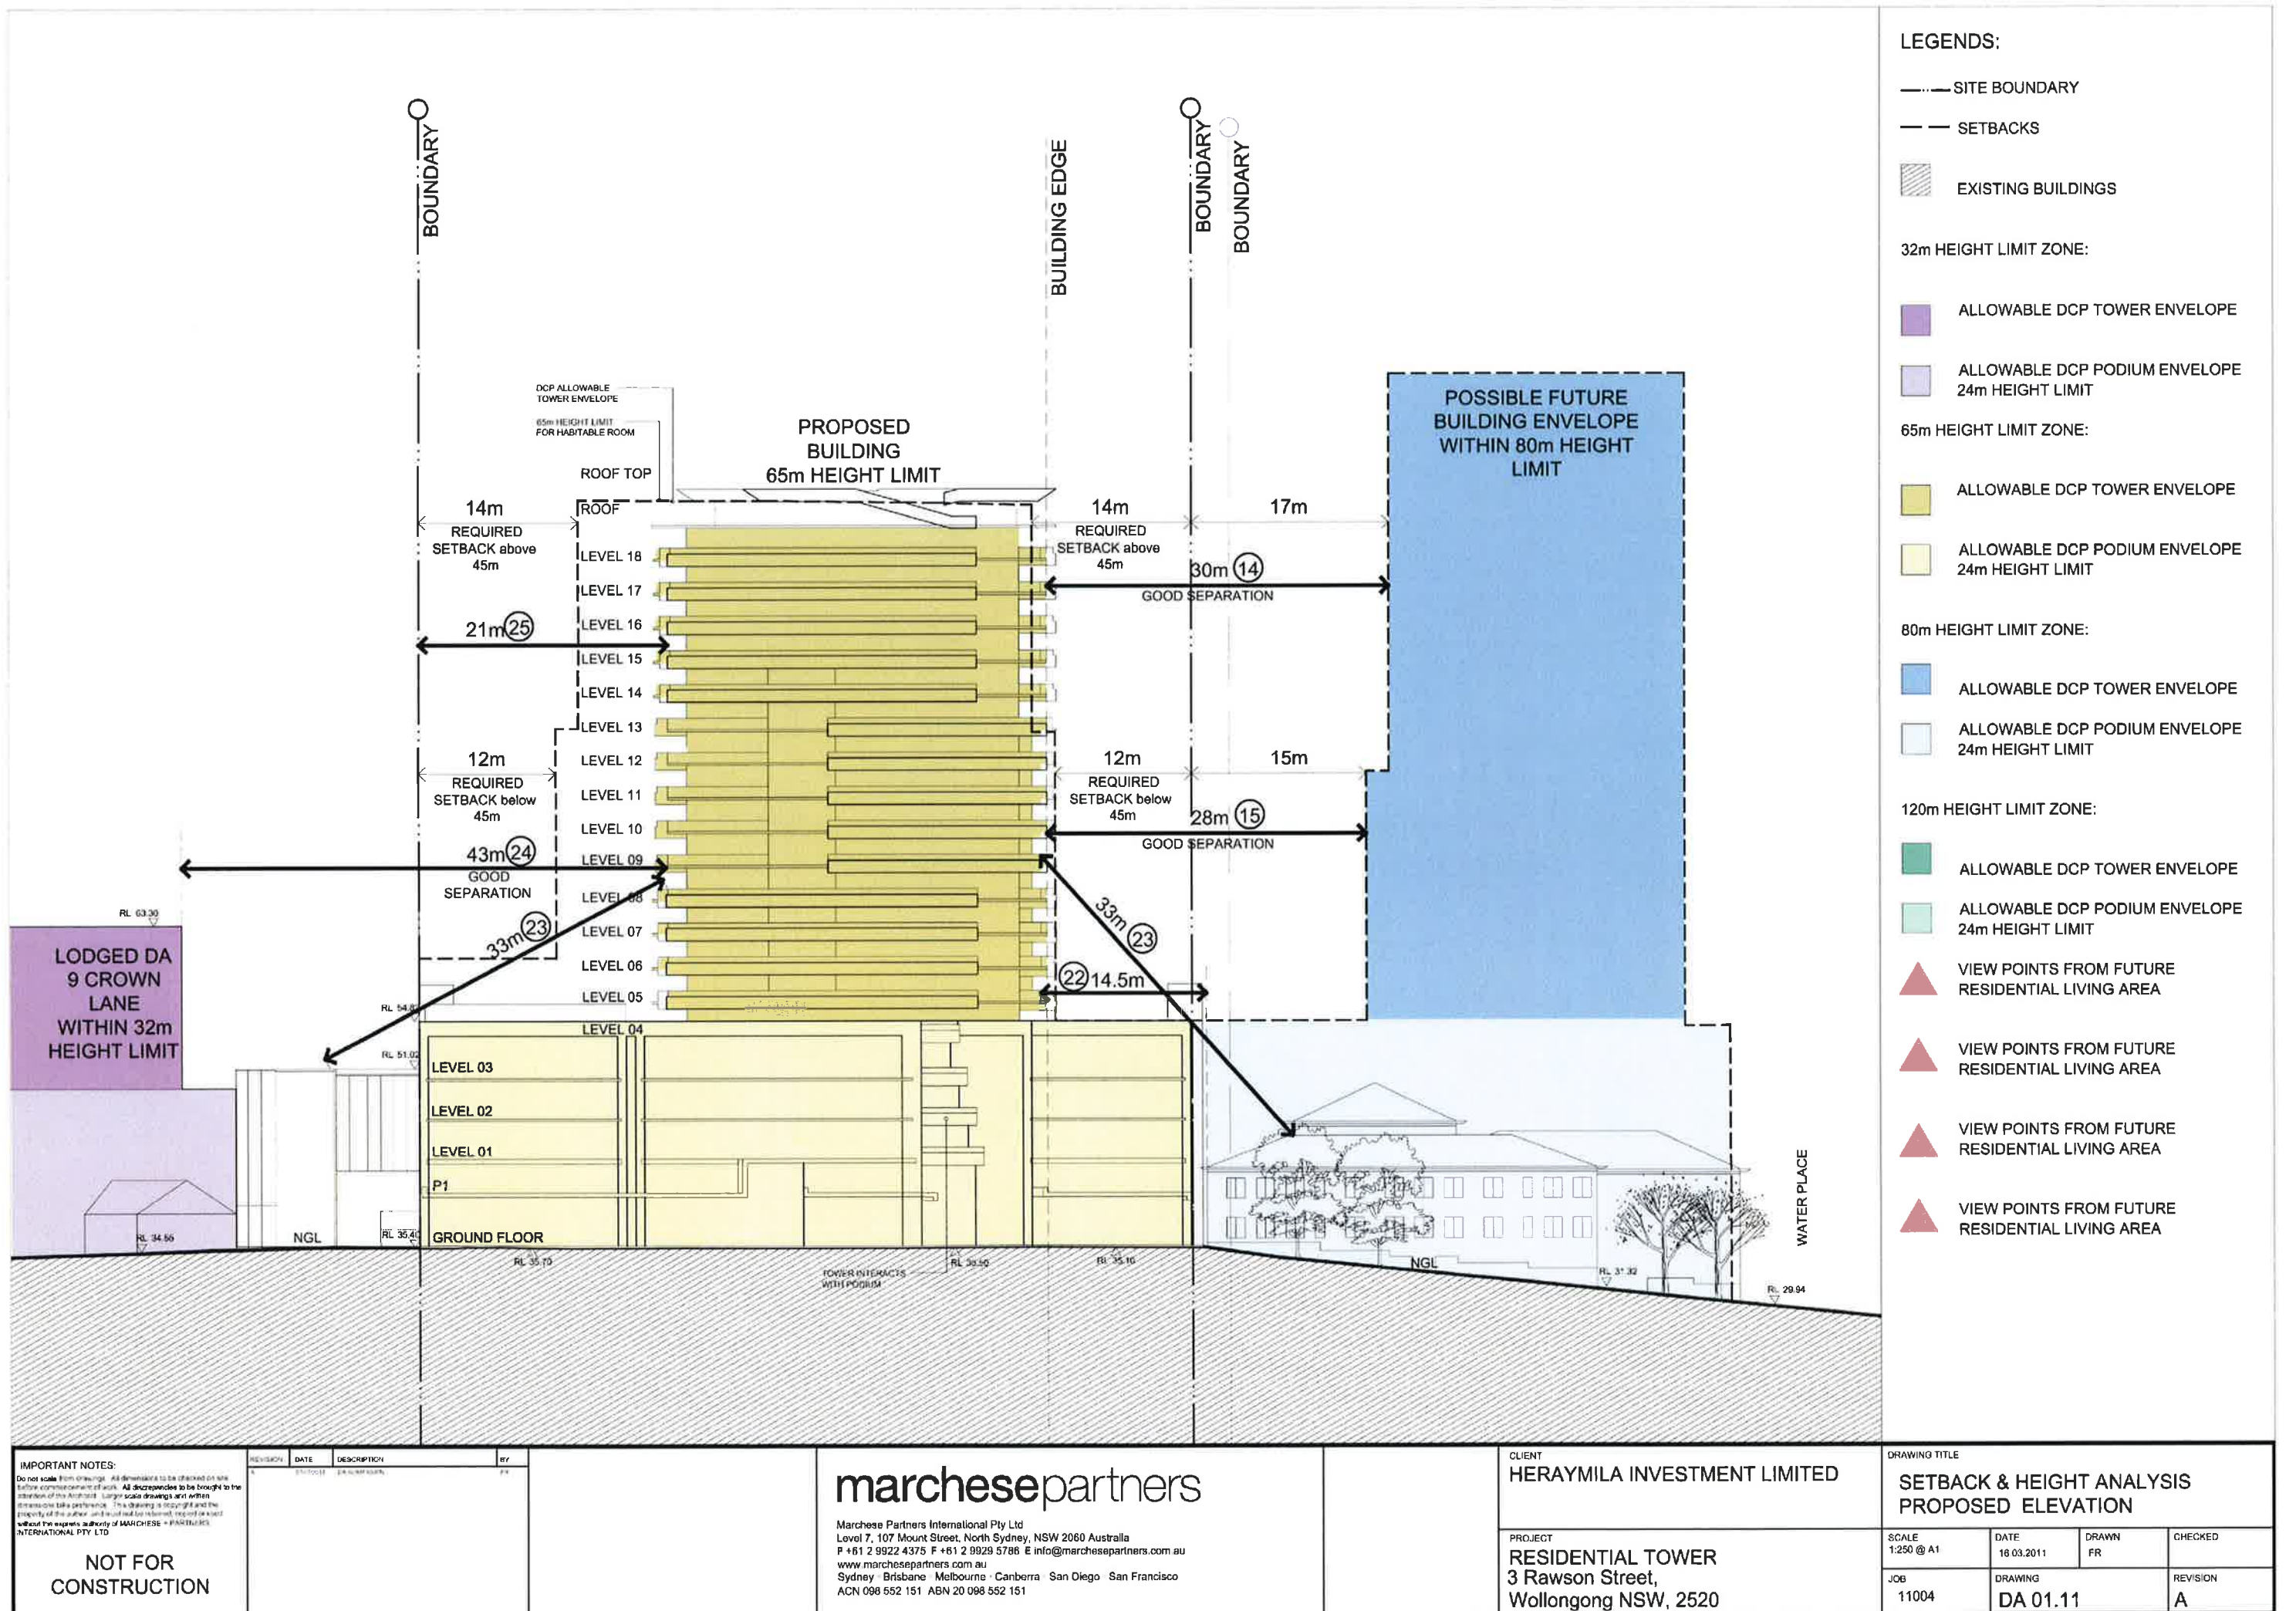



JUNE 21ST 9AM

- SHADOWS CAST BY EXISTING BUILDINGS
- SHADOWS CAST BY BUILDING ENVELOPE CONTROLS
- SHADOWS CAST BY PROPOSED DEVELOPMENT

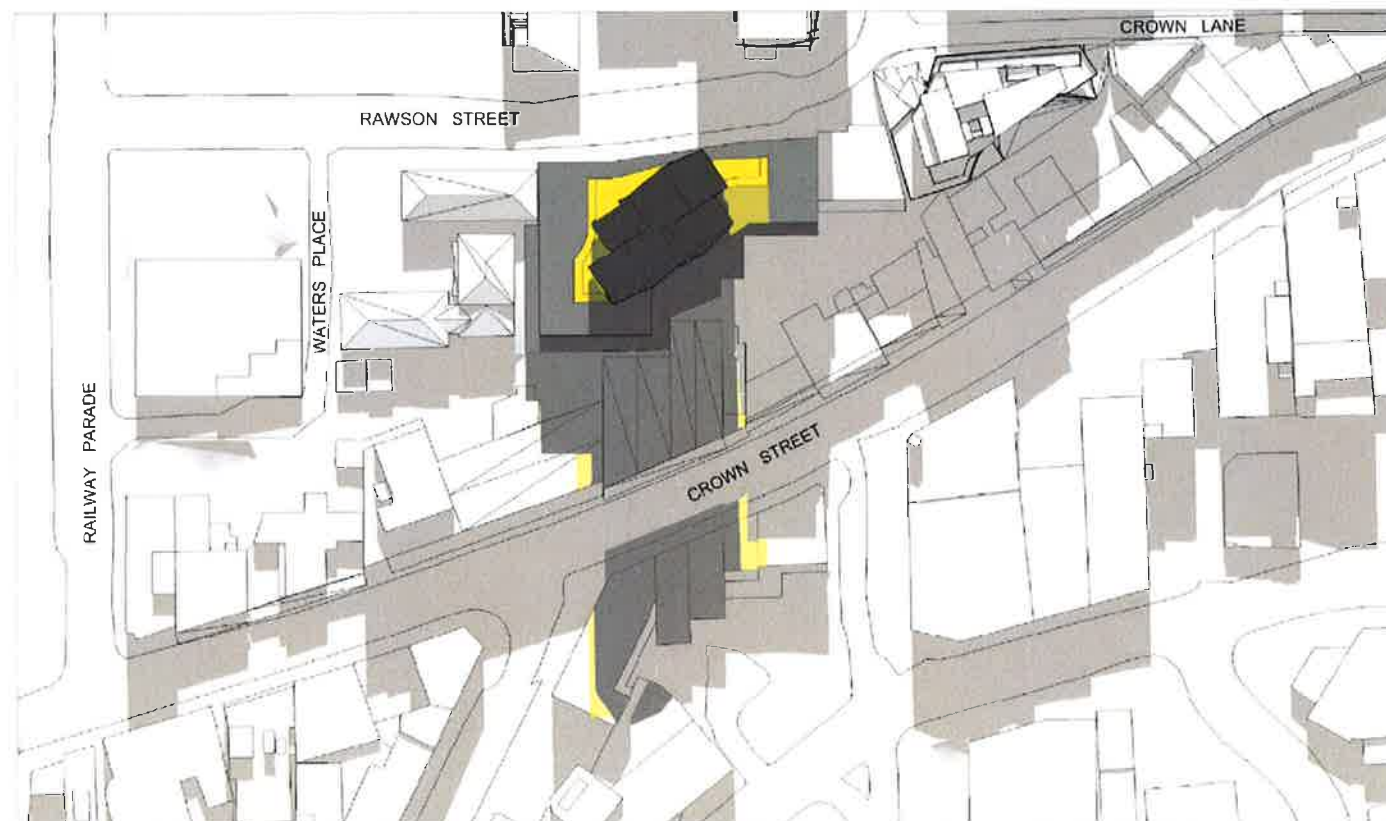

JUNE 21ST 12PM



JUNE 21ST 3PM

IMPORTANT NOTES:
Do not scale from drawings. All dimensions to be checked on site before commencement of work. All discrepancies to be brought to the attention of the Architect. Large scale drawings and sections are for reference only. This drawing is copyright of the property of the architect and must not be reproduced, copied or used without the express written permission of MARCHESI PARTNERS INTERNATIONAL PTY LTD.

NOT FOR
CONSTRUCTION

PRECEDENCE	DATE	DESCRIPTION	BY
A	16.03.2011	SOLAR ACCESS ANALYSIS	FR

marchesepartners

Marchese Partners International Pty Ltd
Level 7, 107 Mount Street, North Sydney, NSW 2060 Australia
P +61 2 9922 4375 F +61 2 9929 5706 E info@marchesepartners.com.au
www.marchesepartners.com.au
Sydney · Brisbane · Melbourne · Canberra · San Diego · San Francisco
ACN 098 552 151 ABN 20 098 552 151




CLIENT
HERAYMILA INVESTMENT LIMITED

PROJECT
RESIDENTIAL TOWER
3 Rawson Street,
Wollongong NSW, 2520


DRAWING TITLE
SOLAR ACCESS ANALYSIS -
JUNE

SCALE	DATE	DRAWN	CHECKED
1:1000@A1	16.03.2011	FR	
JOB	DRAWING	REVISION	
11004	DA 01.12	A	

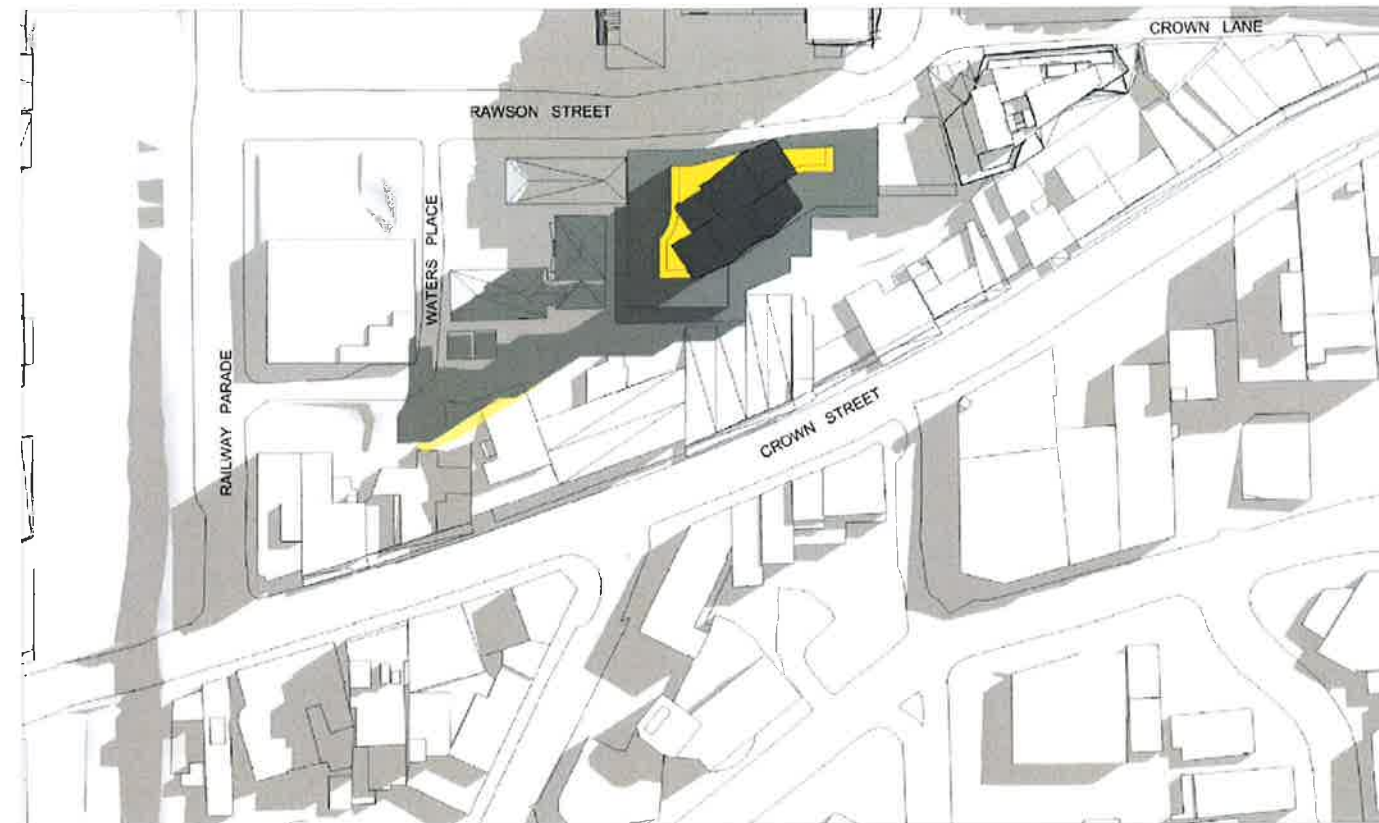

SEPTEMBER 21ST 9AM

- SHADOWS CAST BY EXISTING BUILDINGS
- SHADOWS CAST BY BUILDING ENVELOPE CONTROLS
- SHADOWS CAST BY PROPOSED DEVELOPMENT

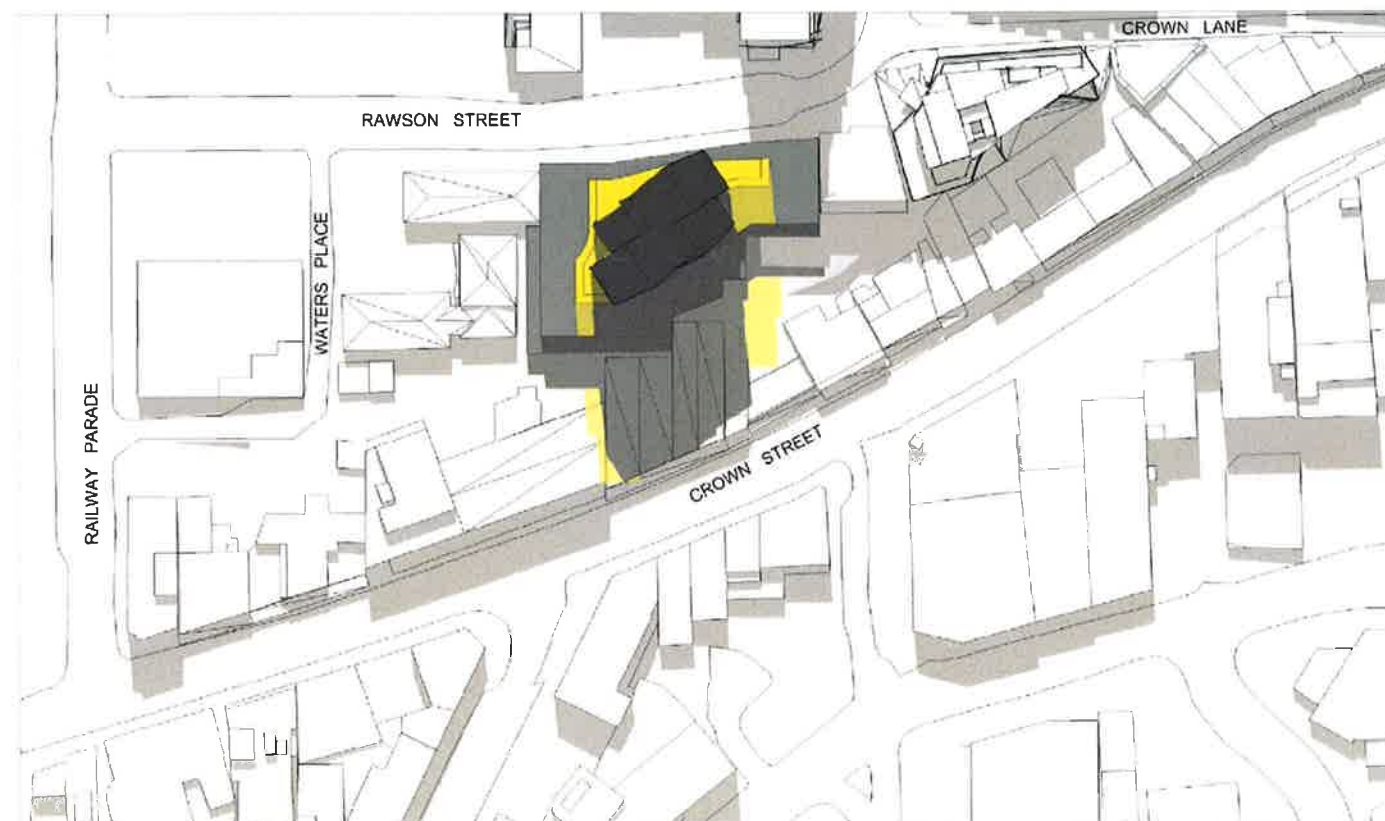


SEPTEMBER 21ST 12PM




SEPTEMBER 21ST 3PM

IMPORTANT NOTES: Do not scale from drawings. All dimensions to be checked on site before commencement of work. All discrepancies to be brought to the attention of the Architect. Larger scale drawings and written instructions take precedence. This drawing is copyright and the property of the author, and must not be released, copied or used without the express authority of MARCHESE + PARTNERS INTERNATIONAL PTY LTD. NOT FOR CONSTRUCTION	<table><tr><th>REVISED BY</th><th>DATE</th><th>DESCRIPTION</th><th>SY</th></tr><tr><td>A</td><td>16/03/2011</td><td>DA SUBMISSION</td><td>16</td></tr></table>	REVISED BY	DATE	DESCRIPTION	SY	A	16/03/2011	DA SUBMISSION	16	marchesepartners Marchese Partners International Pty Ltd Level 7, 107 Mount Street, North Sydney, NSW 2060 Australia P +61 2 9922 4375 F +61 2 9929 5706 E info@marchesepartners.com.au www.marchesepartners.com.au Sydney Brisbane Melbourne Canberra San Diego San Francisco ACN 098 552 151 ABN 20 098 552 151		CLIENT HERAYMILA INVESTMENT LIMITED PROJECT RESIDENTIAL TOWER 3 Rawson Street, Wollongong NSW, 2520	DRAWING TITLE SOLAR ACCESS ANALYSIS - SEPTEMBER <table><tr><td>SCALE 1:1000 @ A1</td><td>DATE 16.03.2011</td><td>DRAWN FR</td><td>CHECKED</td></tr><tr><td>JOB 11004</td><td>DRAWING DA 01.13</td><td colspan="2">REVISION A</td></tr></table>	SCALE 1:1000 @ A1	DATE 16.03.2011	DRAWN FR	CHECKED	JOB 11004	DRAWING DA 01.13	REVISION A	
	REVISED BY	DATE	DESCRIPTION	SY																	
A	16/03/2011	DA SUBMISSION	16																		
SCALE 1:1000 @ A1	DATE 16.03.2011	DRAWN FR	CHECKED																		
JOB 11004	DRAWING DA 01.13	REVISION A																			

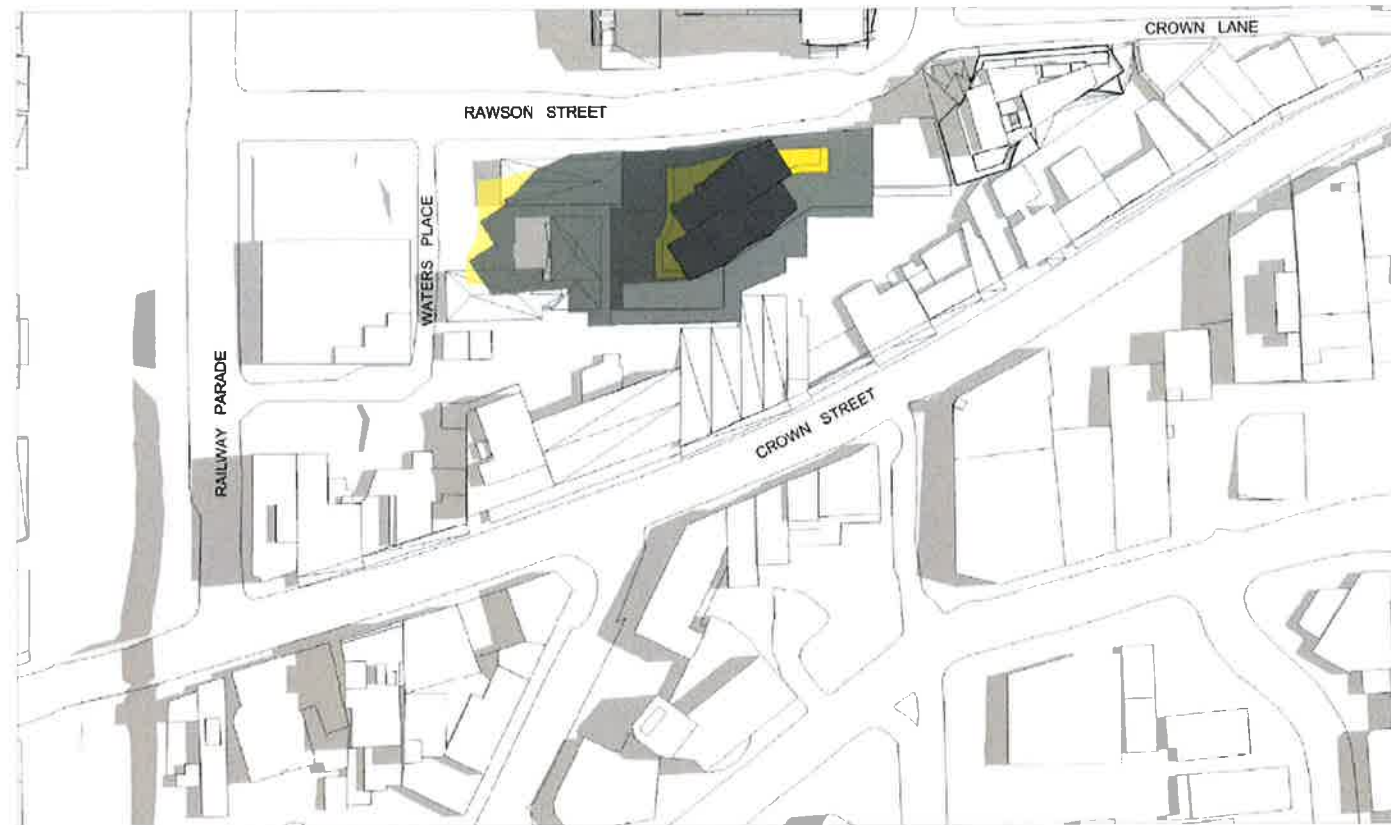


DECEMBER 21ST 9AM

- SHADOWS CAST BY EXISTING BUILDINGS
- SHADOWS CAST BY BUILDING ENVELOPE CONTROLS
- SHADOWS CAST BY PROPOSED DEVELOPMENT

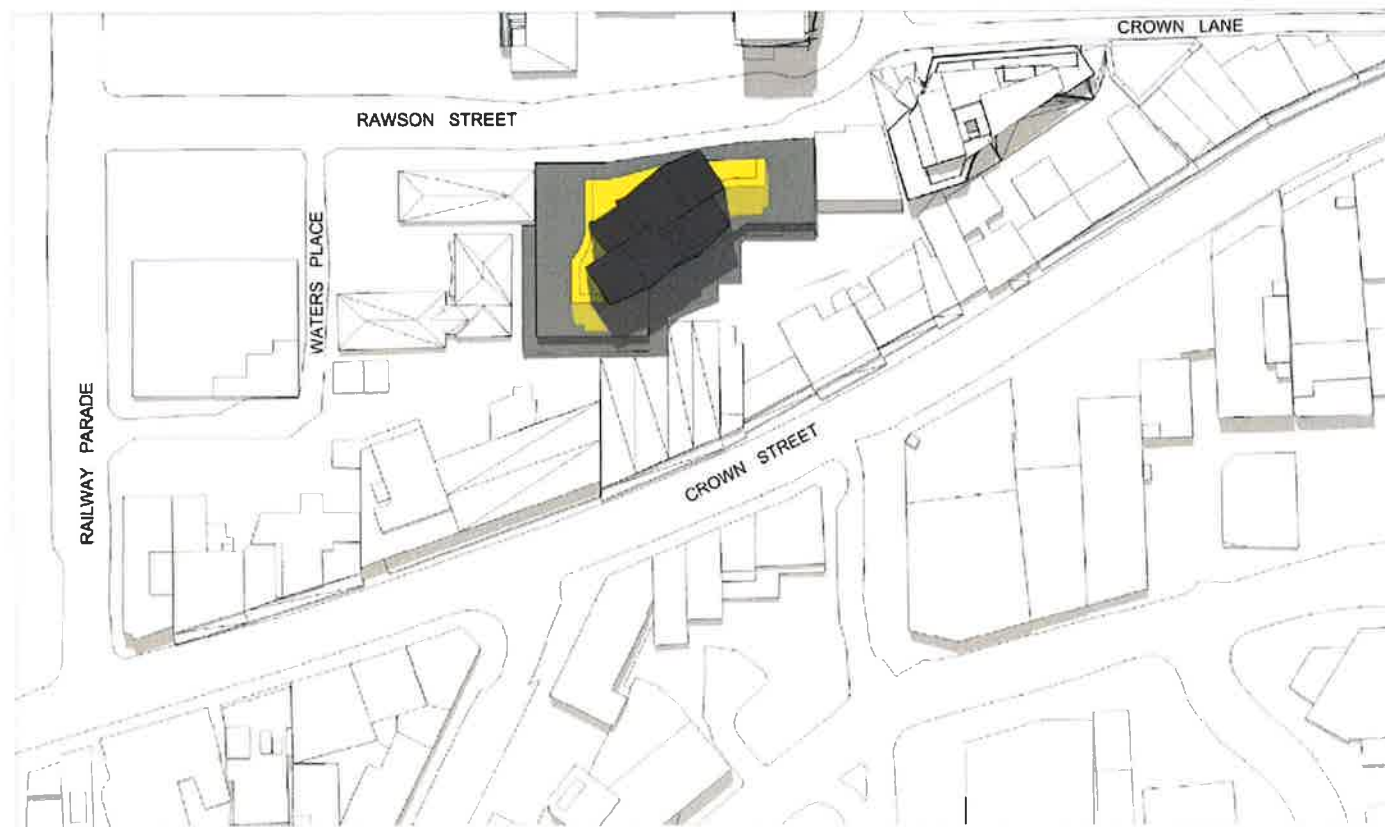

DECEMBER 21ST 12PM

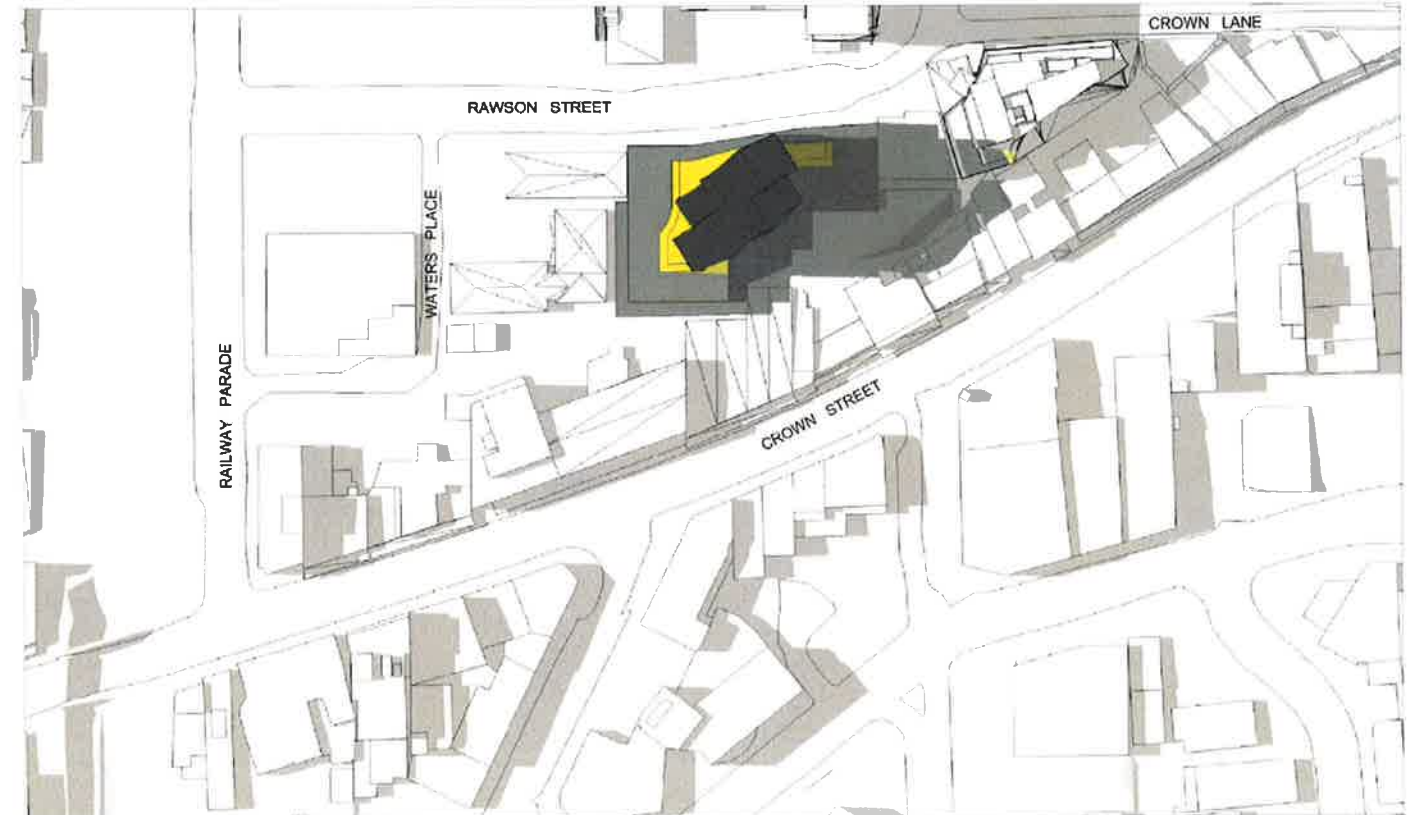

DECEMBER 21ST 3PM

IMPORTANT NOTES: Do not scale from drawings. All dimensions to be checked on site before commencement of work. All discrepancies to be brought to the attention of the Architect. Larger scale drawings and/or sections to be used for construction. This drawing is copyright and the property of the author, and must not be copied, imitated or used without the express authority of MARCHESA PARTNERS INTERNATIONAL PTY LTD. NOT FOR CONSTRUCTION	REVISION A	DATE 27/12/2011	DESCRIPTION DATE REVISION	BY FR	marchesepartners Marchesa Partners International Pty Ltd Level 7, 107 Mount Street, North Sydney, NSW 2060 Australia P +61 2 9922 4375 F +61 2 9329 5786 E info@marchesepartners.com.au www.marchesepartners.com.au Sydney · Brisbane · Melbourne · Canberra · San Diego · San Francisco ACN 098 552 151 ABN 20 098 552 151		CIENT HERAYMILA INVESTMENT LIMITED	PROJECT RESIDENTIAL TOWER 3 Rawson Street, Wollongong NSW, 2520	DRAWING TITLE SOLAR ACCESS ANALYSIS - DECEMBER	SCALE 1:1000 @A1	DATE 16.03.2011	DRAWN FR	CHECKED	JOB 11004	DRAWING DA 01.14	REVISION A
---	----------------------------------	---------------------------------------	---	-----------------------------	---	--	--	---	--	--	---------------------------------------	--------------------------------	--------------------	---------------------------------	--	----------------------------------



IMPORTANT NOTES:
Do not scale from drawings. All dimensions to be checked on site before commencement of work. All discrepancies to be brought to the attention of the Architect. Larger scale drawings and written dimensions take precedence. This drawing is copyright and the property of the author, and must not be retained, copied or used without the express authority of MARCHESE + PARTNERS INTERNATIONAL PTY. LTD.

**NOT FOR
CONSTRUCTION**

REVISION	DATE	DESCRIPTION	BY
A	01/07/2011	DK SUBMISSION	FR
B	13/08/2011	UP GRANTION ADDED AS SHOWN IN SHADOWED	FR
C	27/10/2011	AMENDMENTS AS SHOWN IN SHADOWED STORMWATER DRAINAGE SYSTEM AMENDED SSD WATER TANK RELOCATED TO LEVEL P4 DISABLED PARKING SPACES AMENDED AS SHOWN	FR

marchesepartners

Marchese Partners International Pty Ltd
Level 7, 107 Mount Street, North Sydney, NSW 2060 Australia
P +61 2 9922 4375 F +61 2 9929 5786 E info@marchesepartners.com.au
www.marchesepartners.com.au
Sydney · Brisbane · Melbourne · Canberra · San Diego · San Francisco
ACN 098 552 151 ABN 20 098 552 151




CLIENT
HERAYMILA INVESTMENT LIMITED


PROJECT
RESIDENTIAL TOWER
3 Rawson Street,
Wollongong NSW, 2520

DRAWING TITLE
**PLAN
LEVEL P4**

SCALE 1:200 @ A1 1:400 @ A3	DATE 03.05.2011	DRAWN FR	CHECKED
JOB 11004	DRAWING DA 02.01	REVISION C	

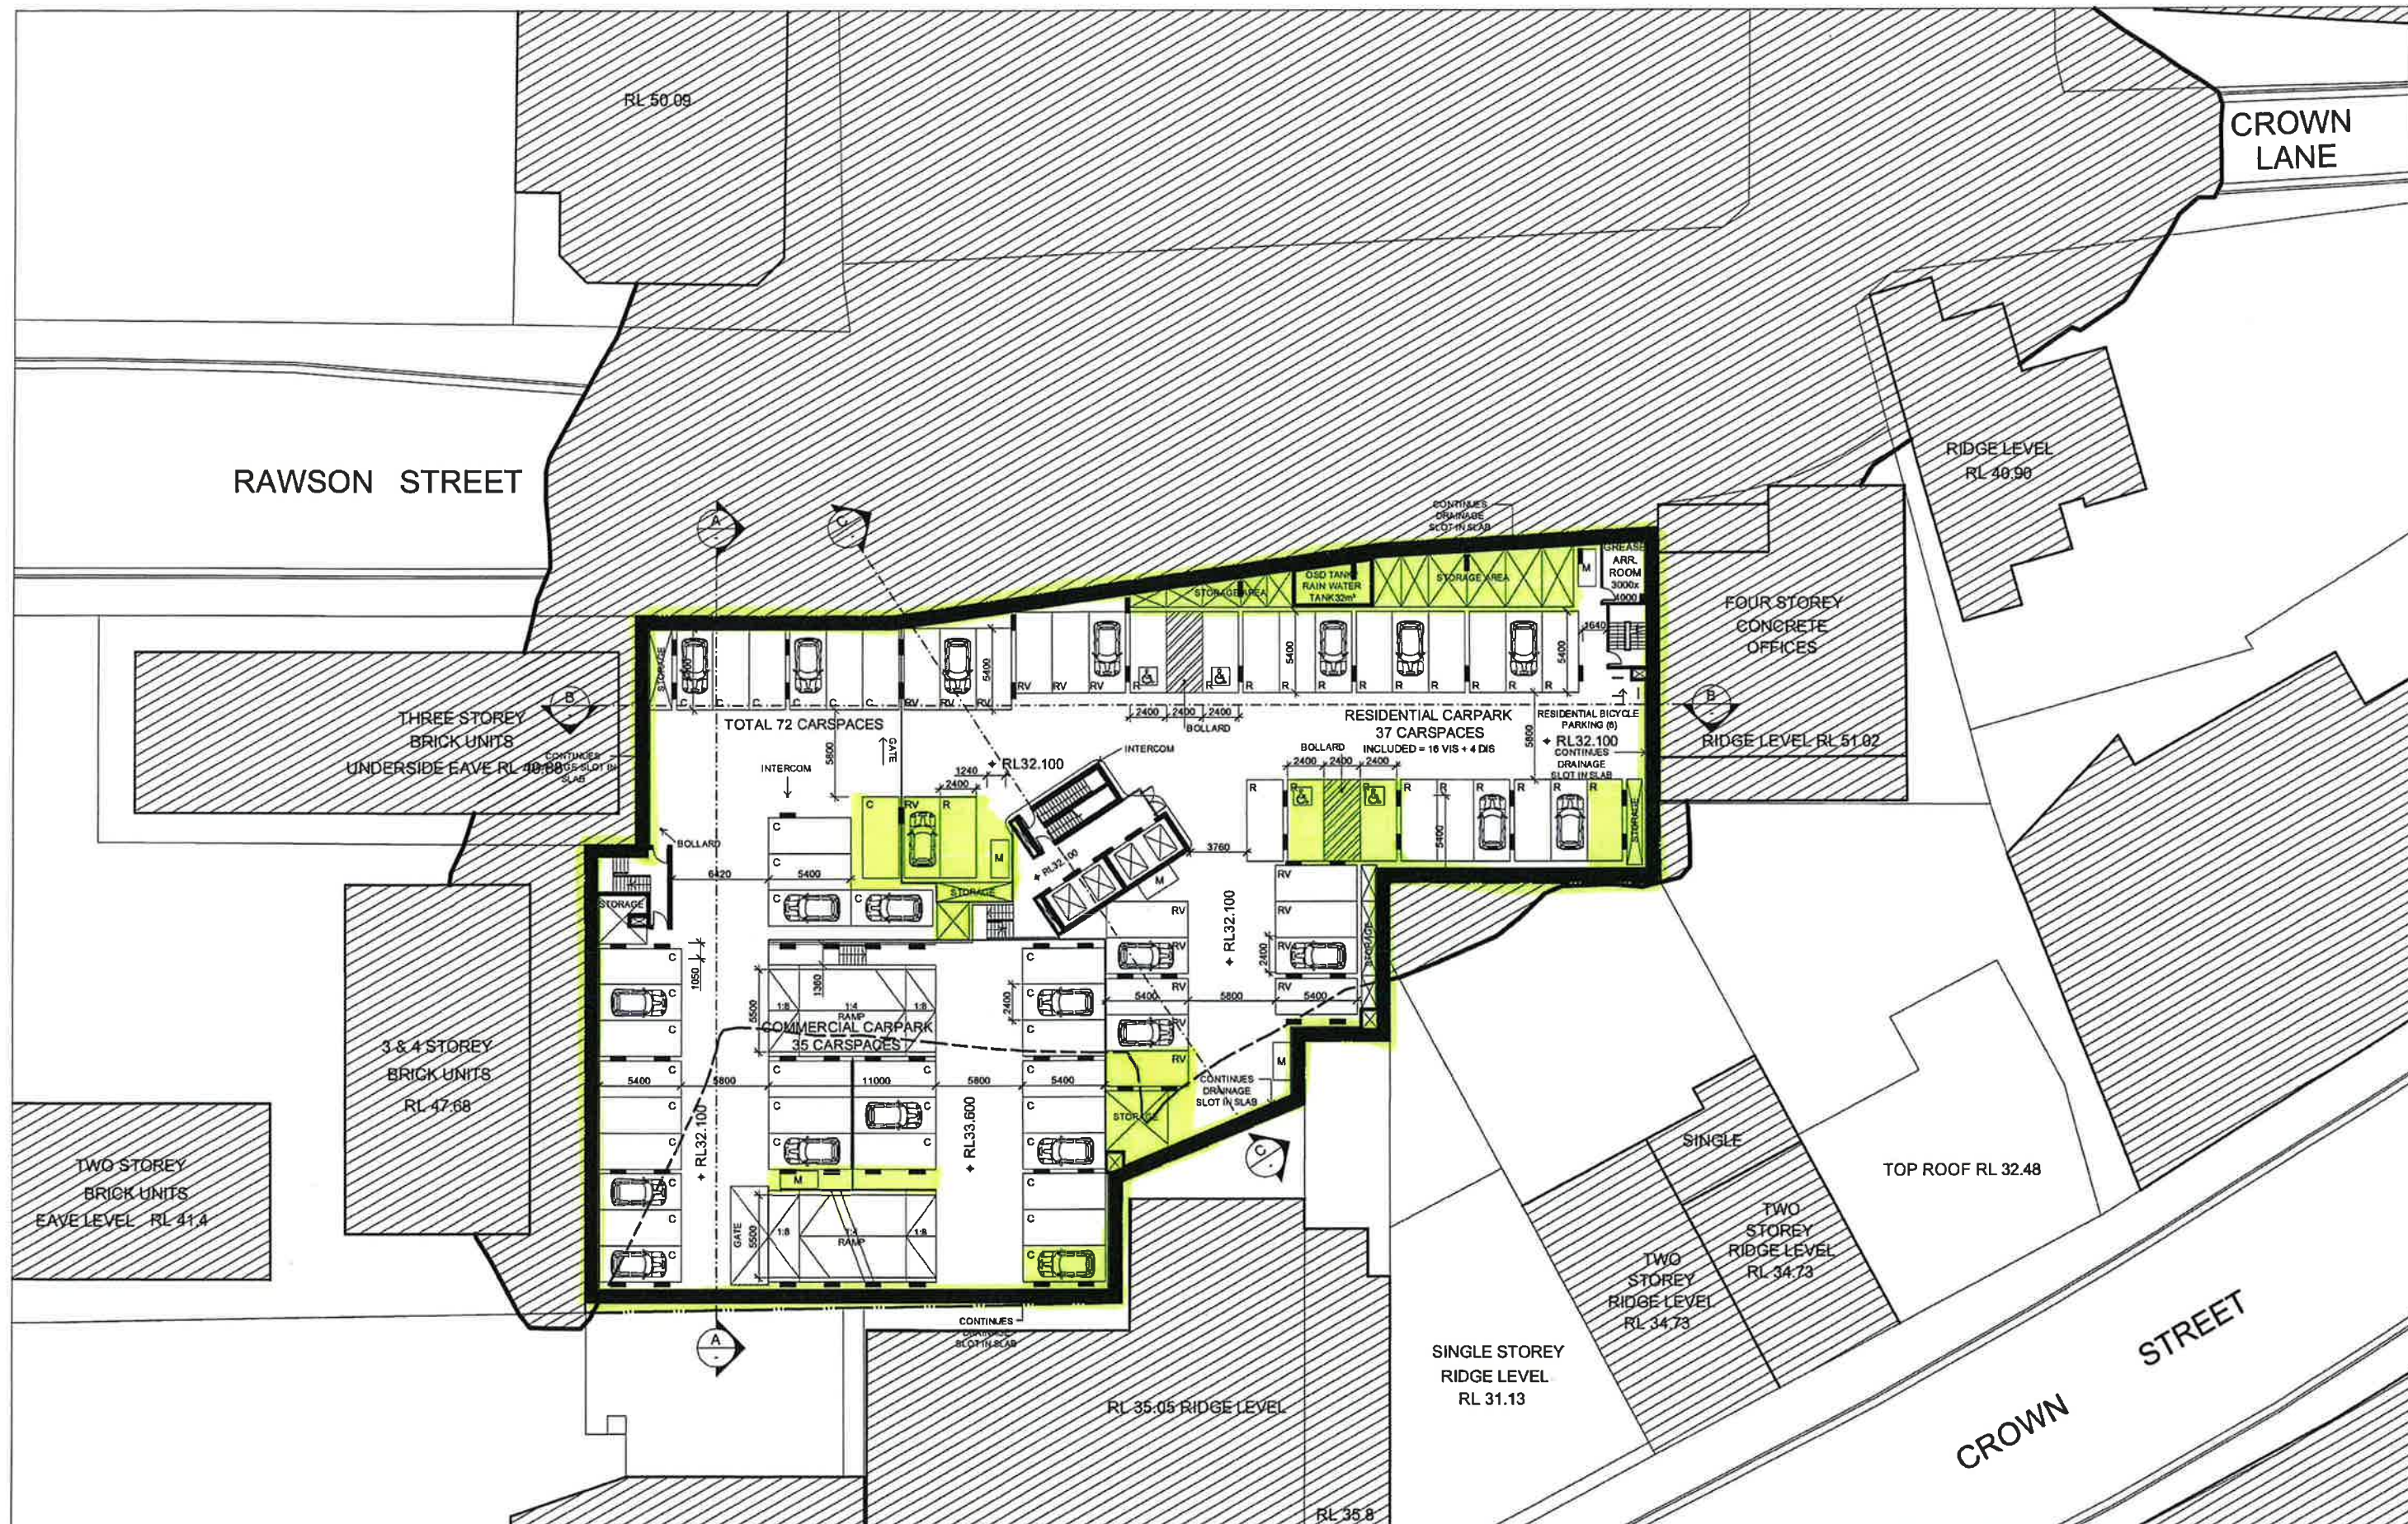

IMPORTANT NOTES: Do not scale from drawings. All dimensions to be checked on site before commencement of work. All discrepancies to be brought to the attention of the Architect. Larger scale drawings and section dimensions take preference. This drawing is copyright and the property of the author, and must not be retained, copied or used without the express authority of MARCHESE + PARTNERS INTERNATIONAL PTY. LTD. NOT FOR CONSTRUCTION	<table><tr><th>REVISION</th><th>DATE</th><th>DESCRIPTION</th><th>BY</th></tr><tr><td>A</td><td>17/07/2011</td><td>DA SUBMISSION</td><td>FR</td></tr><tr><td>B</td><td>13/09/2011</td><td>INFORMATION ADDED AS SHOWN HIGHLIGHTED</td><td>FR</td></tr><tr><td>C</td><td>21/10/2011</td><td>AMENDMENTS AS SHOWN HIGHLIGHTED</td><td>FR</td></tr><tr><td></td><td></td><td>STORMWATER DRAINAGE SYSTEM AMENDED</td><td></td></tr><tr><td></td><td></td><td>OSD WATER TANK RELOCATED</td><td></td></tr><tr><td></td><td></td><td>DISABLED PARKING SPACES AMENDED AS SHOWN</td><td></td></tr></table>	REVISION	DATE	DESCRIPTION	BY	A	17/07/2011	DA SUBMISSION	FR	B	13/09/2011	INFORMATION ADDED AS SHOWN HIGHLIGHTED	FR	C	21/10/2011	AMENDMENTS AS SHOWN HIGHLIGHTED	FR			STORMWATER DRAINAGE SYSTEM AMENDED				OSD WATER TANK RELOCATED				DISABLED PARKING SPACES AMENDED AS SHOWN		marchesepartners Marchese Partners International Pty Ltd Level 7, 107 Mount Street, North Sydney, NSW 2060 Australia P +61 2 9922 4375 F +61 2 9929 5786 E info@marchesepartners.com.au www.marchesepartners.com.au Sydney · Brisbane · Melbourne · Canberra · San Diego · San Francisco ACN 098 552 151 ABN 20 098 552 151		<table><tr><td>CLIENT</td><td colspan="3">HERAYMILA INVESTMENT LIMITED</td></tr><tr><td>PROJECT</td><td colspan="3">RESIDENTIAL TOWER 3 Rawson Street, Wollongong NSW, 2520</td></tr></table>	CLIENT	HERAYMILA INVESTMENT LIMITED			PROJECT	RESIDENTIAL TOWER 3 Rawson Street, Wollongong NSW, 2520			<table><tr><td colspan="4">DRAWING TITLE</td></tr><tr><td colspan="4">PLAN LEVEL P3</td></tr><tr><td>SCALE</td><td>DATE</td><td>DRAWN</td><td>CHECKED</td></tr><tr><td>1:200 @ A1 1:400 @ A3</td><td>16.03.2011</td><td>FR</td><td></td></tr><tr><td>JOB</td><td>DRAWING</td><td colspan="2">REVISION</td></tr><tr><td>11004</td><td>DA 02.02</td><td colspan="2">C</td></tr></table>	DRAWING TITLE				PLAN LEVEL P3				SCALE	DATE	DRAWN	CHECKED	1:200 @ A1 1:400 @ A3	16.03.2011	FR		JOB	DRAWING	REVISION		11004	DA 02.02	C	
	REVISION	DATE	DESCRIPTION	BY	
A	17/07/2011	DA SUBMISSION	FR	
B	13/09/2011	INFORMATION ADDED AS SHOWN HIGHLIGHTED	FR	
C	21/10/2011	AMENDMENTS AS SHOWN HIGHLIGHTED	FR	
		STORMWATER DRAINAGE SYSTEM AMENDED	
		OSD WATER TANK RELOCATED	
		DISABLED PARKING SPACES AMENDED AS SHOWN	
CLIENT	HERAYMILA INVESTMENT LIMITED	
PROJECT	RESIDENTIAL TOWER 3 Rawson Street, Wollongong NSW, 2520	
DRAWING TITLE	
PLAN LEVEL P3	
SCALE	DATE	DRAWN	CHECKED	
1:200 @ A1 1:400 @ A3	16.03.2011	FR	
JOB	DRAWING	REVISION	
11004	DA 02.02	C	

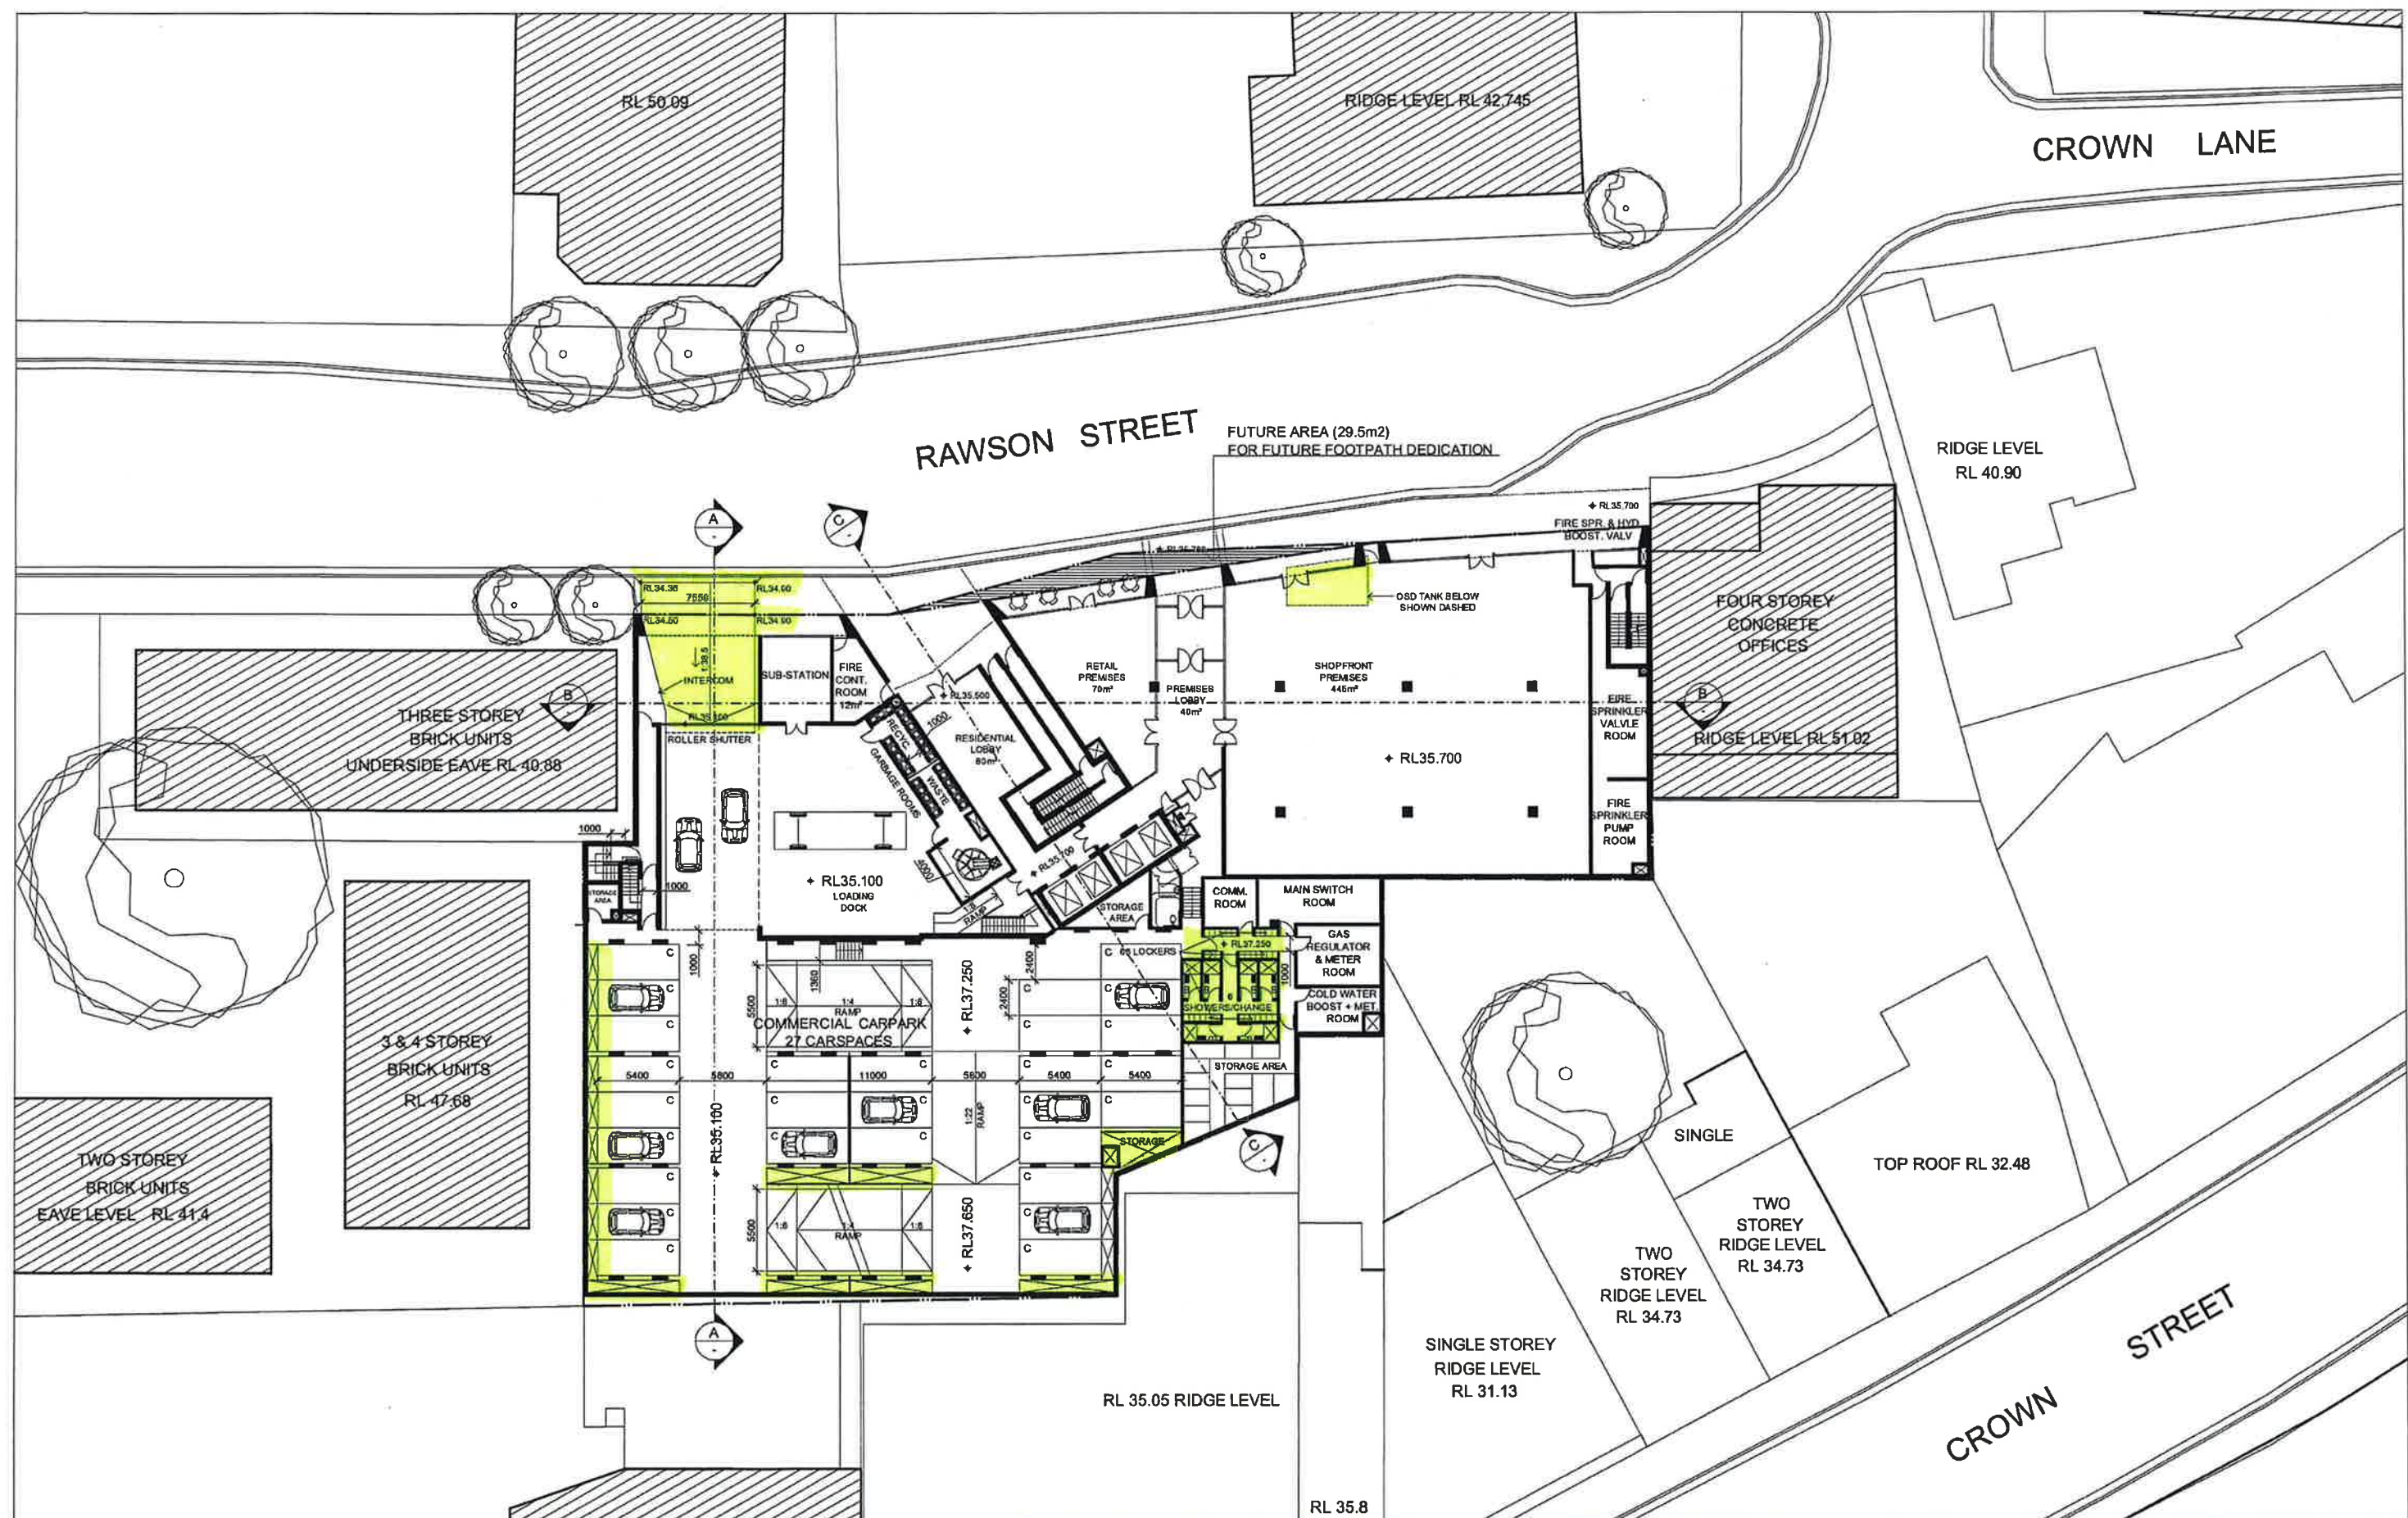


IMPORTANT NOTES:	REVISION	DATE	DESCRIPTION	BY
Do not scale from drawings. All dimensions to be checked on site before commencement of work. All discrepancies to be brought to the attention of the Engineer. Larger scale drawings and written dimensions take precedence over drawings if copyright and the property of the author, and must not be retained, copied or used without the express written authority of MARCHESE + PARTNERS INTERNATIONAL PTY. LTD	A	23/01/2019	DA DIMENSION	FF
	B	15/05/2019	DA DIMENSION INFORMATION ADDED AS KNOWN IN EXISTENT AND NOMENTS AS SHOWN HIGHLIGHTED	FF
	C	26/11/2019	DA DIMENSION INFORMATION ADDED AS KNOWN IN EXISTENT AND NOMENTS AS SHOWN HIGHLIGHTED CAR PARK ENTRY RAMPING ROAD AND ALL LOCATIONS ADDED 4.1 FIGHTER/CHANGING ROOMS AND ALL LOCATIONS ADDED	FF

NOT FOR
CONSTRUCTION

marchesepartners

Marchese Partners International Pty Ltd
Level 7, 107 Mount Street, North Sydney, NSW 2060 Australia
P +61 2 9922 4375 F +61 2 9929 5786 E info@marchesepartners.com.au
www.marchesepartners.com.au
Sydney • Brisbane • Melbourne • Canberra • San Diego • San Francisco
ACN 098 552 151 ABN 20 098 552 151

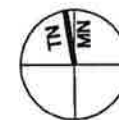

CLIENT
HERAYMILA INVESTMENT LIMITED

PROJECT
RESIDENTIAL TOWER
3 Rawson Street,
Wollongong NSW, 2520

DRAWING TITLE

PLAN
GROUND LEVEL (P2)

SCALE 1:200 @ A1 1:400 @ A3	DATE 16.03.2011	DRAWN FR	CHECKED
JOB 11004	DRAWING DA 02.03		REVISION C