



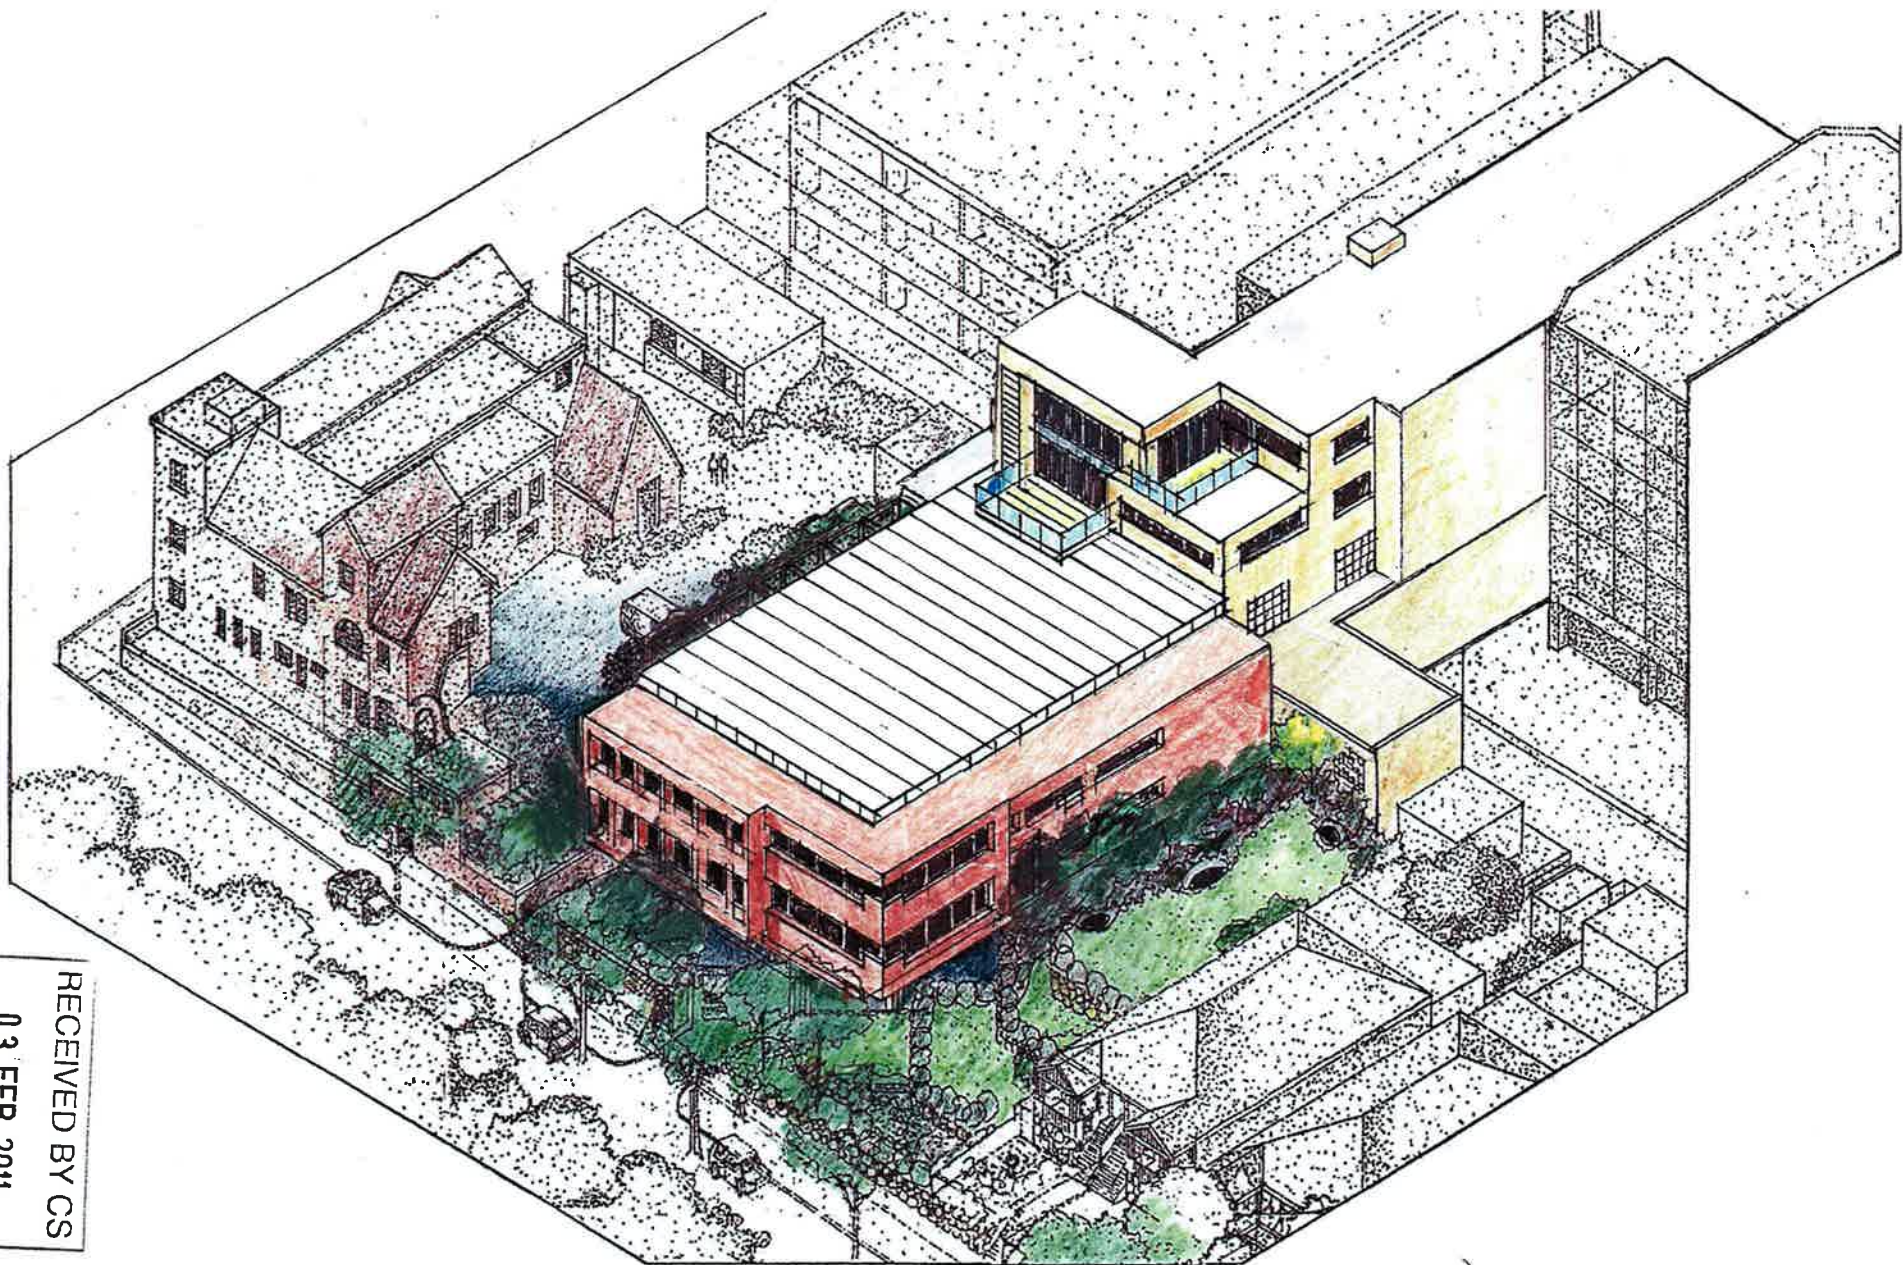

286 PACIFIC HIGHWAY, CROWS NEST PERSPECTIVE FROM SOUTH WEST

DECEMBER 2010

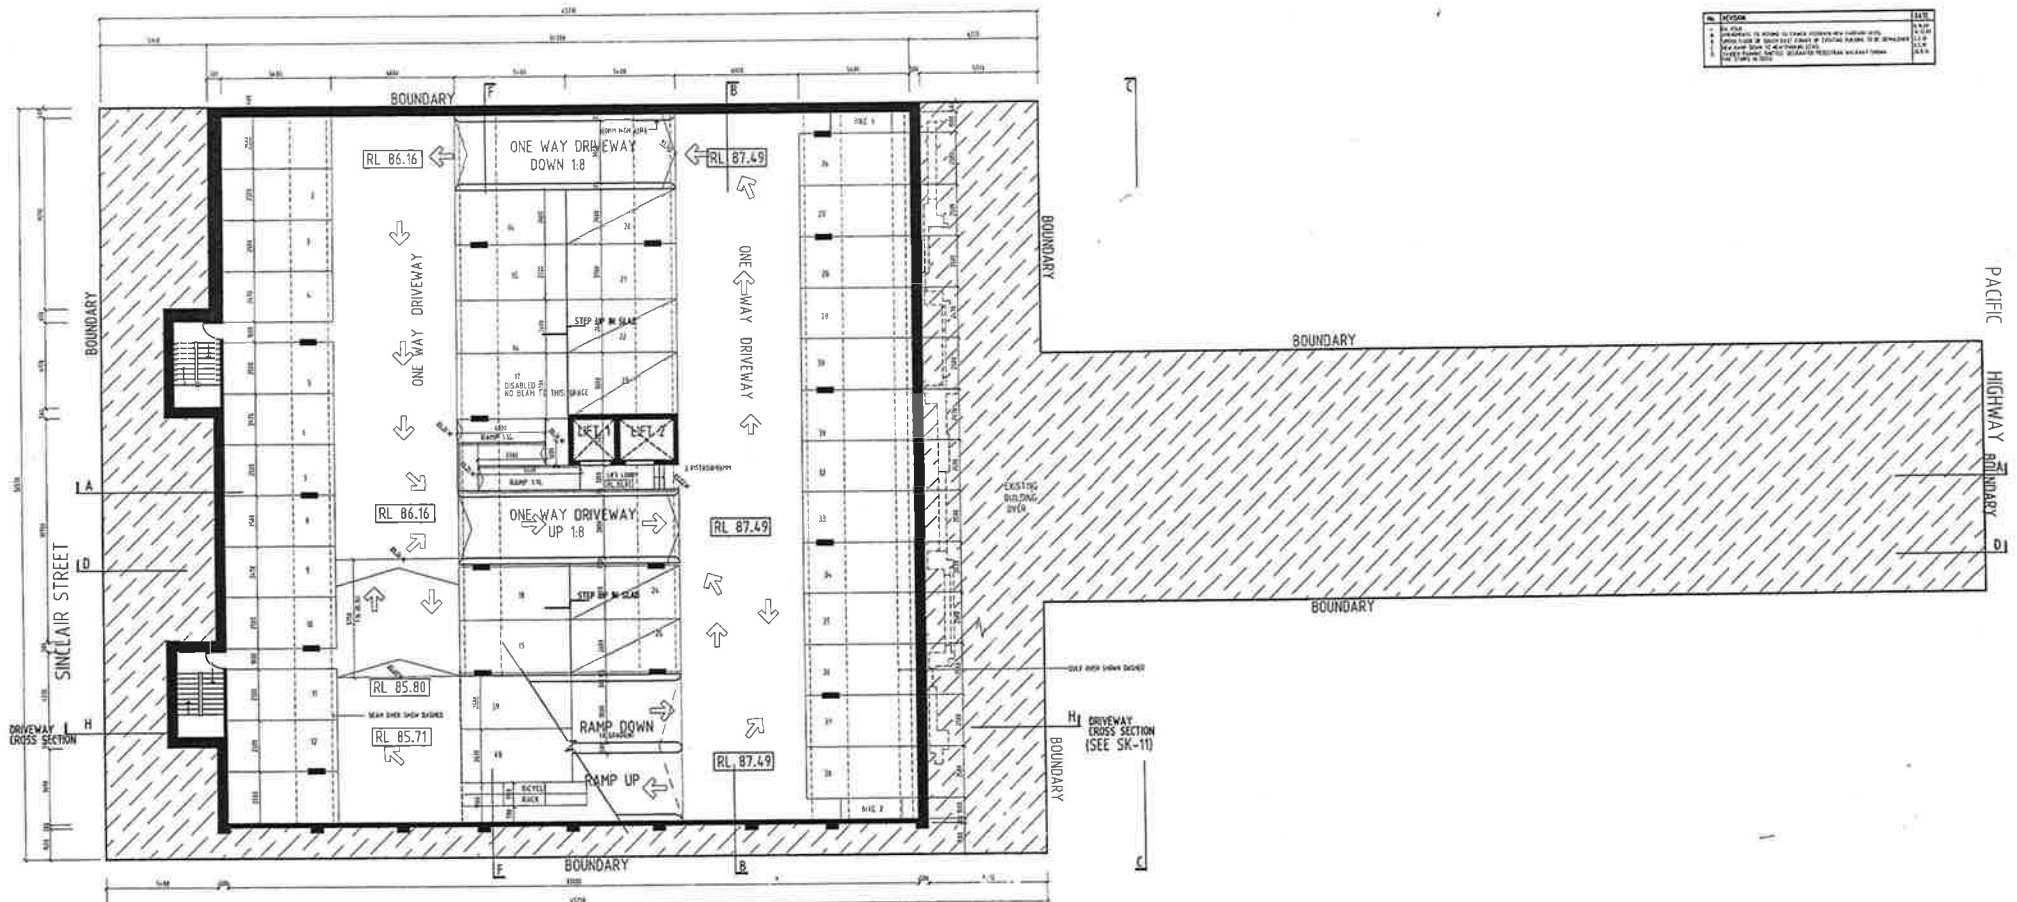

NO.	REVISION	DATE
1	ISSUED FOR TENDERS	15/01/2011
2	REVISION TO DRAWING TO REFLECT COMMENTS FROM CLIENT	15/01/2011

BASEMENT CARPARK PLAN LEVEL THREE
40 CARS

118 CARS TOTAL

RECEIVED BY CS
03 FEB 2011
M-9-2



LEECH HARMON ARCHITECTS
ALTERATIONS AND ADDITIONS TO EXISTING
DAY PROCEDURE AND DIAGNOSTIC CENTRE
FOR
TRILOGY CAPITAL GROUP PTY LTD
BASEMENT LEVEL THREE PLAN AND
1:100 @B1/1:250 @A3

[illegible]


38 CARS 3 STACKED

2.6.2

LEECH HARMON ARCHITECT
ALTERATIONS AND ADDITIONS TO EXISTING
DAY PROCEDURE AND DIAGNOSTIC CENTRE
FOR
TRILOGY CAPITAL GROUP PLY LTD
264 PACIFIC HIGHWAY NORTH SYDNEY
BASEMENT LEVEL TWO PLAN
1:100 091/1:250 0/3
SEPT '09
SK-01



DRIVEWAY
CROSS SECTION
(SEE SK-11)

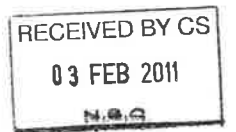

KEY:


EXISTING LEVEL
PROPOSED LEVEL

EXISTING WALLS TO BE DEMOLISHED
EXISTING STRUCTURE TO BE RETAINED
NEW WALLS
NEW WALLS FINISHED


0 5
METERS

SECTION 96

LEECH HARMON ARCHITECTS
ALTERATIONS AND ADDITIONS TO EXISTING
DAY PROCEDURE AND DIAGNOSTIC CENTRE
FOR
TRILOGY CAPITAL GROUP PTY LTD
BASEMENT LEVEL ONE PLAN
DRIVEWAY SKETCH OF SECTION GG
1:100 091/1/250 0A/ SECTION GG

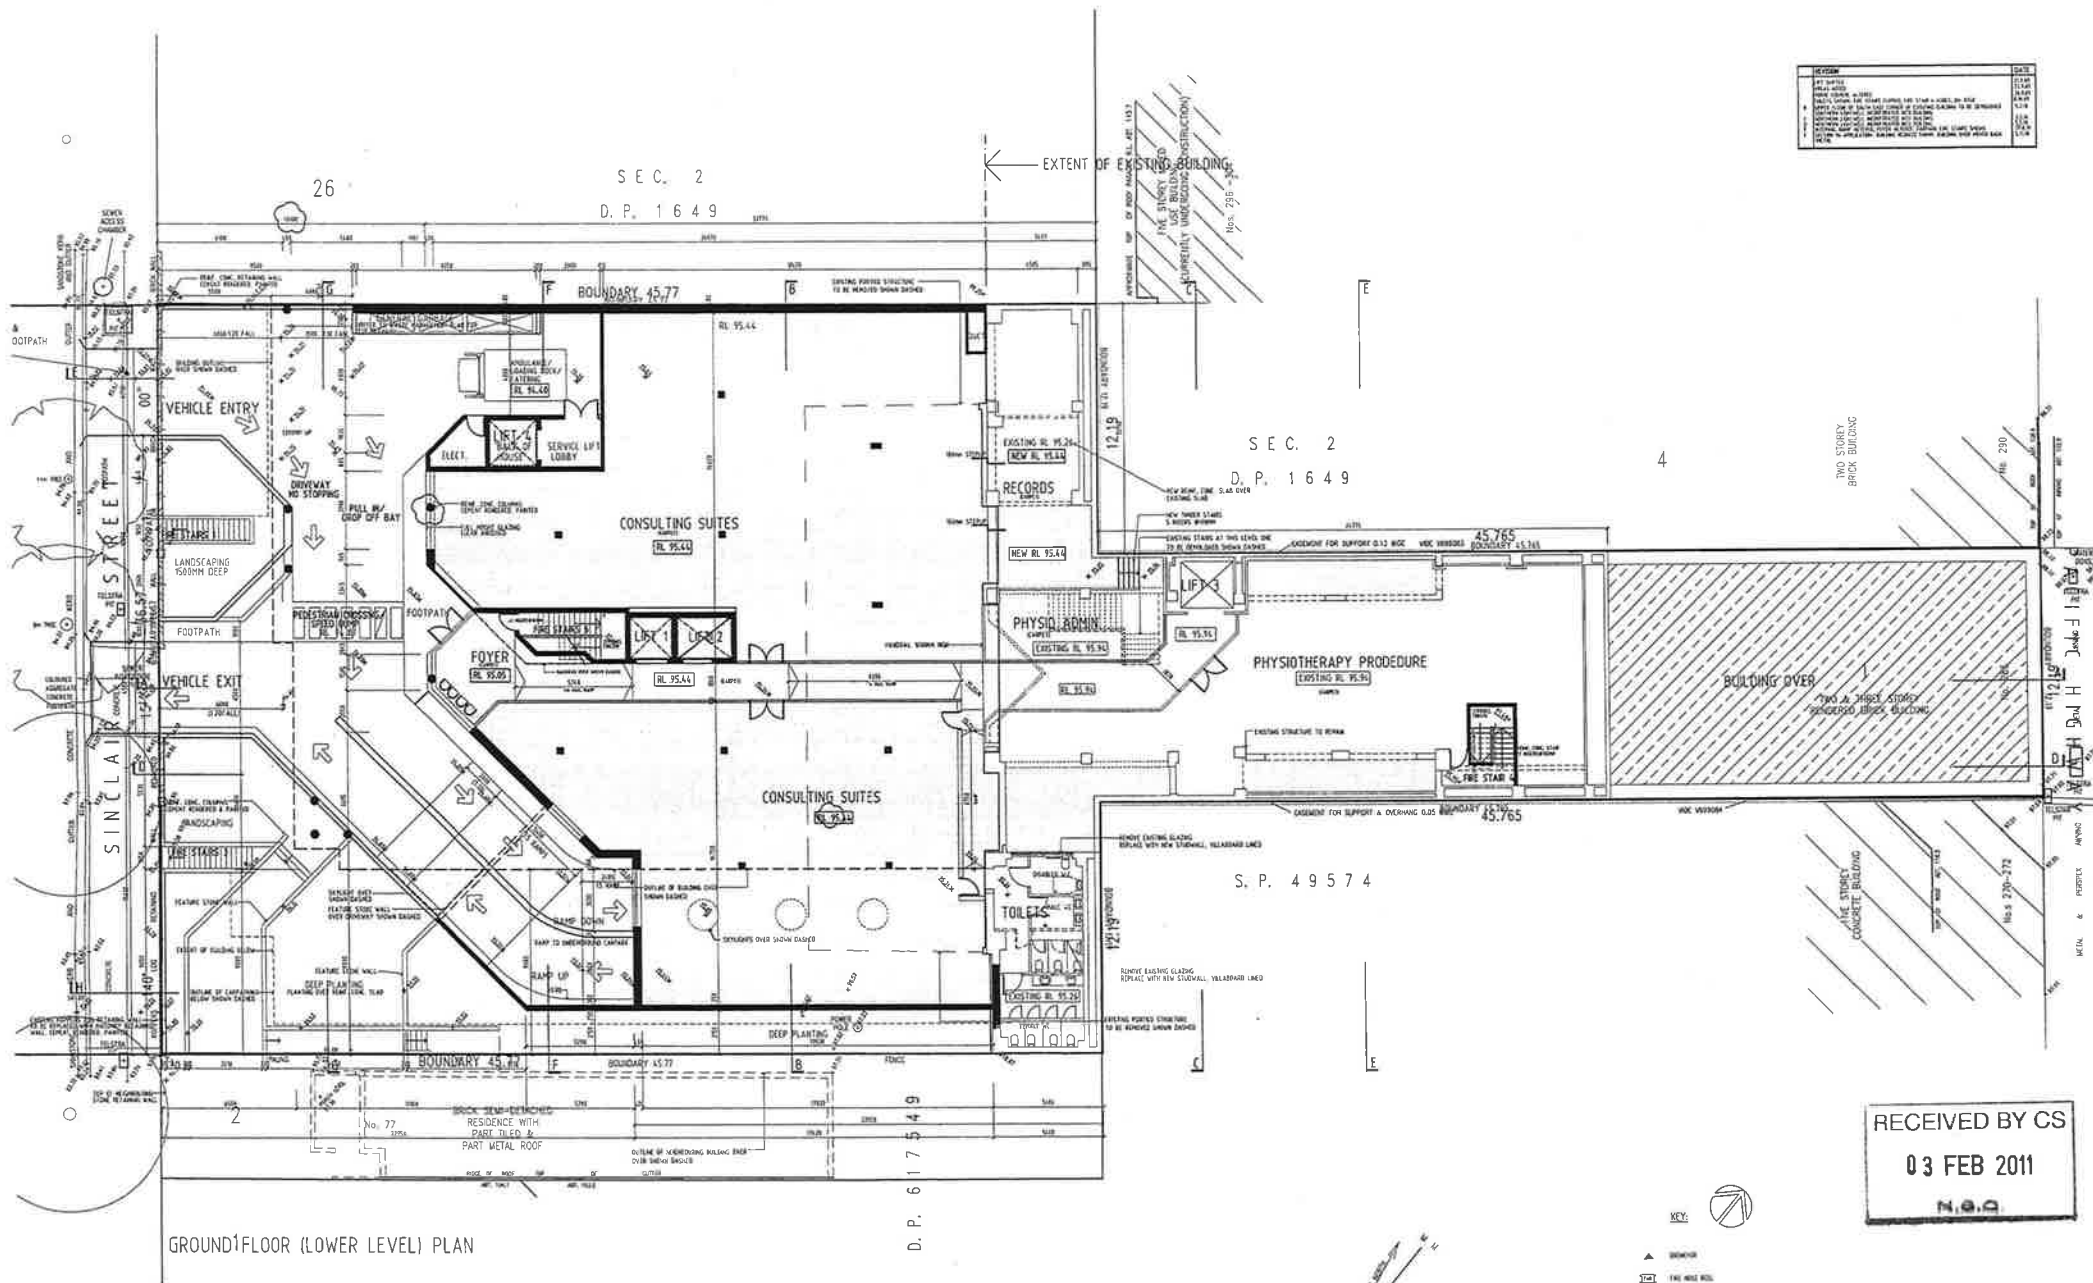

REVISION	DATE
1. REVISED	11/11/10
2. REVISED	11/11/10
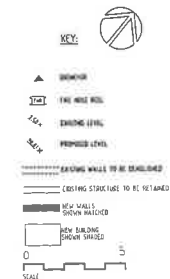

SECTION 96

LEECH HARMON ARCHITECTS

ALTERATIONS AND ADDITIONS TO EXISTING DAY PROCEDURE AND DIAGNOSTIC CENTRE FOR

TRILUX CAPITAL GROUP PTY LTD

288 PACIFIC HIGHWAY NORTH STONEY

GROUND FLOOR PLAN/ EXISTING PHYSIO

1:100 08/11/2010 013


SK-03 F

EXTENT OF EXISTING BUILDING

[illegible]

S E C. 2
D. P. 1 6 4 9

S. P. 4 9 5 7 4

D. P. 617549

FIRST FLOOR PLAN
PACIFIC HIGHWAY PEDESTRIAN ENTRY

RECEIVED BY CS
03 FEB 2011

PROPOSED SECTION 96

SECTION 9:

LEECH HARRON ARCHITECTS

ALTERATIONS AND ADDITIONS TO EXISTING DAY PROCEDURE AND DIAGNOSTIC CENTRE

FOR
TRILOGY CAPITAL GROUP PTY LTD
255 PACIFIC HIGHWAY NORTH SYDNEY

FIRST FLOOR PLAN
RL 99.05/98.03

1:100 0B1/1:250 0A3

SEPT 09
214 24

SK-04

10

KEY:

EXISTING LEVEL

PROPOSED LEVEL

EXISTING WALLS TO BE DEMOLISHED

EXISTING STRUCTURE TO BE RETAINED




0 5

SCALE


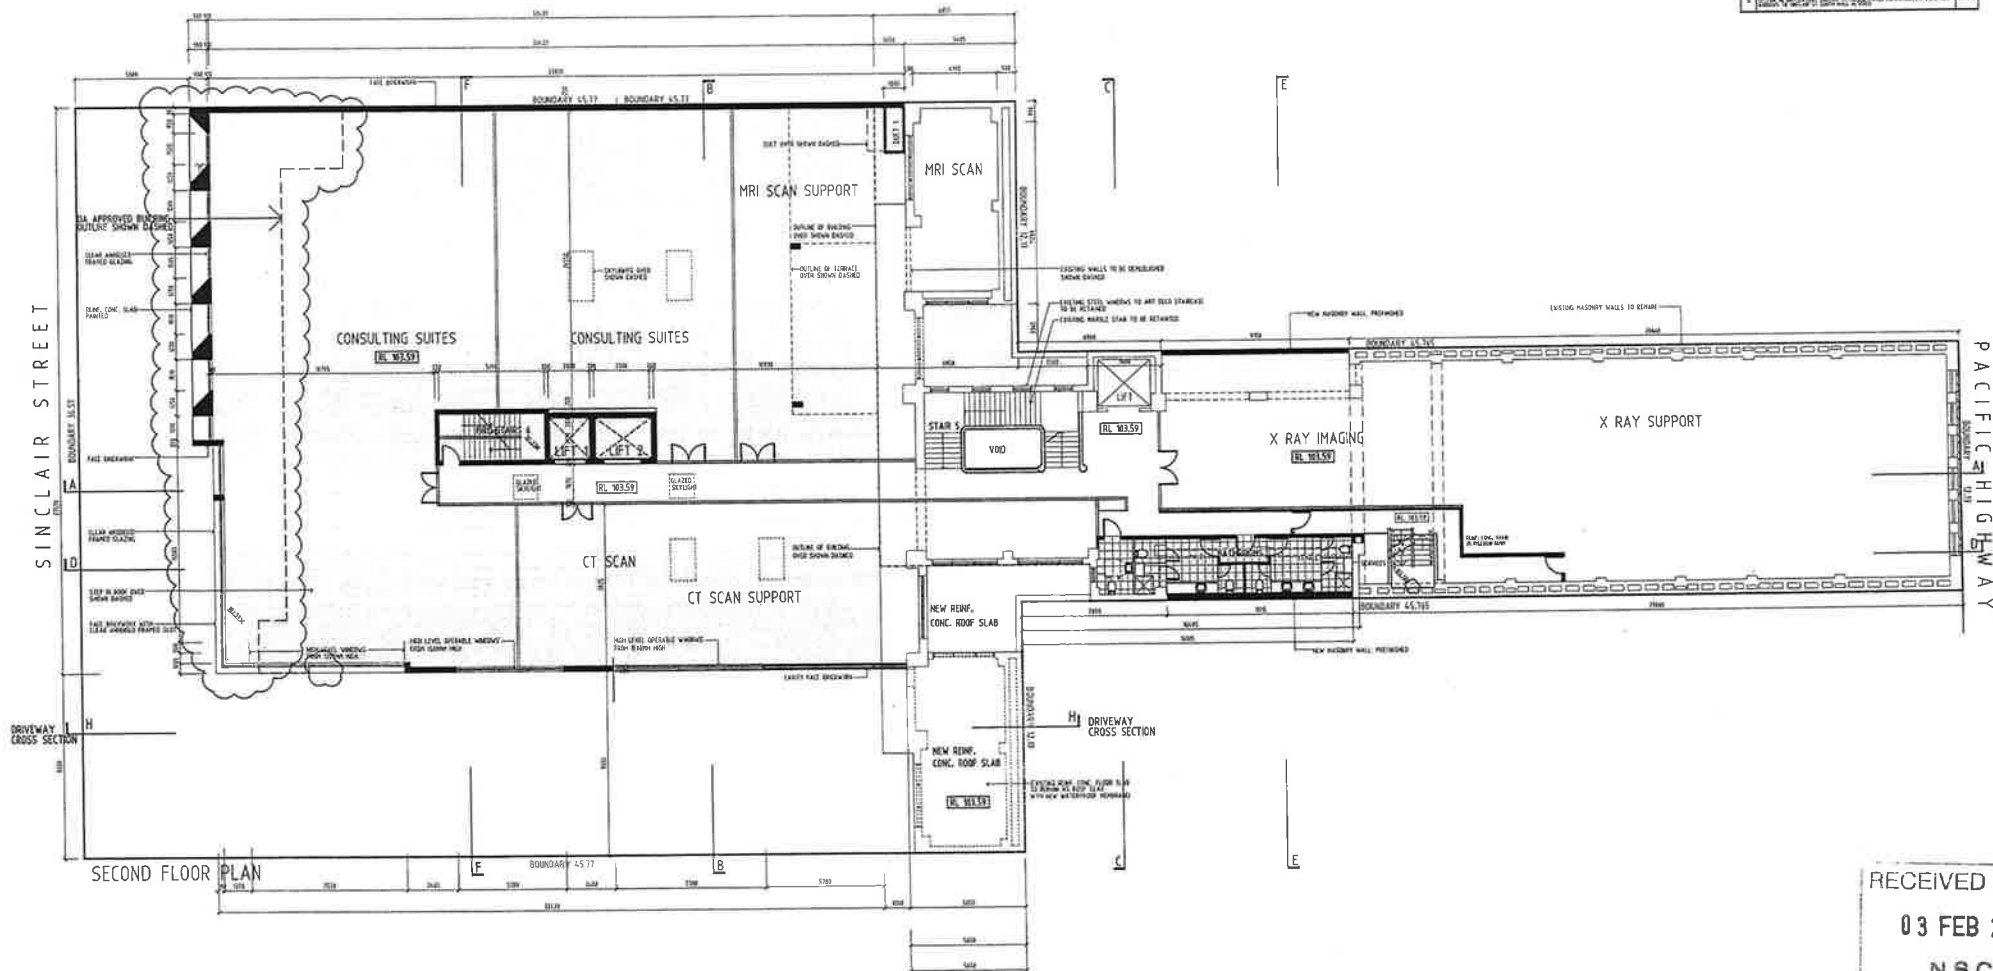

REVISION	DATE
1. ISSUE FOR TENDERS	1.1.00

RECEIVED BY CS
03 FEB 2011
N.S.C.

PROPOSED SECTION 96

SECTION 96

LEACH HARMON ARCHITECTS

ALTERATIONS AND ADDITIONS TO EXISTING
DAY PROCEDURE AND DIAGNOSTIC CENTRE

FOR
TRILOGY CAPITAL GROUP PTY LTD
2500 PACIFIC HIGHWAY NORTH SYDNEY

SECOND FLOOR PLAN
RL 103.59
1:100 08/1/1250 QAS

SEPT. 08
SK-05 G

KEY:
EXISTING LEVEL
PROPOSED LEVEL
EXISTING WALLS TO BE DEMOLISHED
EXISTING STRUCTURE TO BE RETAINED
NEW WALLS
NEW ROOF SLAB
NEW BUILDING


SCALE
0 5

PACIFIC HIGHWAY 60
EAST


PAGE 10



RECEIVED BY CS
03 FEB 2011
N.O.O.

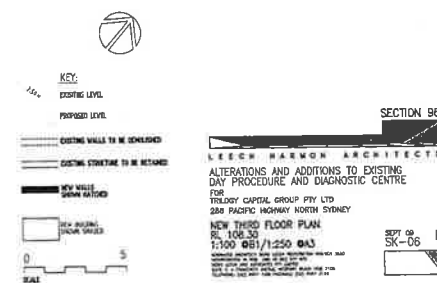


REVISION	DATE
1. INITIAL DESIGN	12/01/09
2. CLIENT COMMENTS (CLASH DETECTION)	12/01/09
6. CLIENT COMMENTS (CLASH DETECTION)	12/01/09

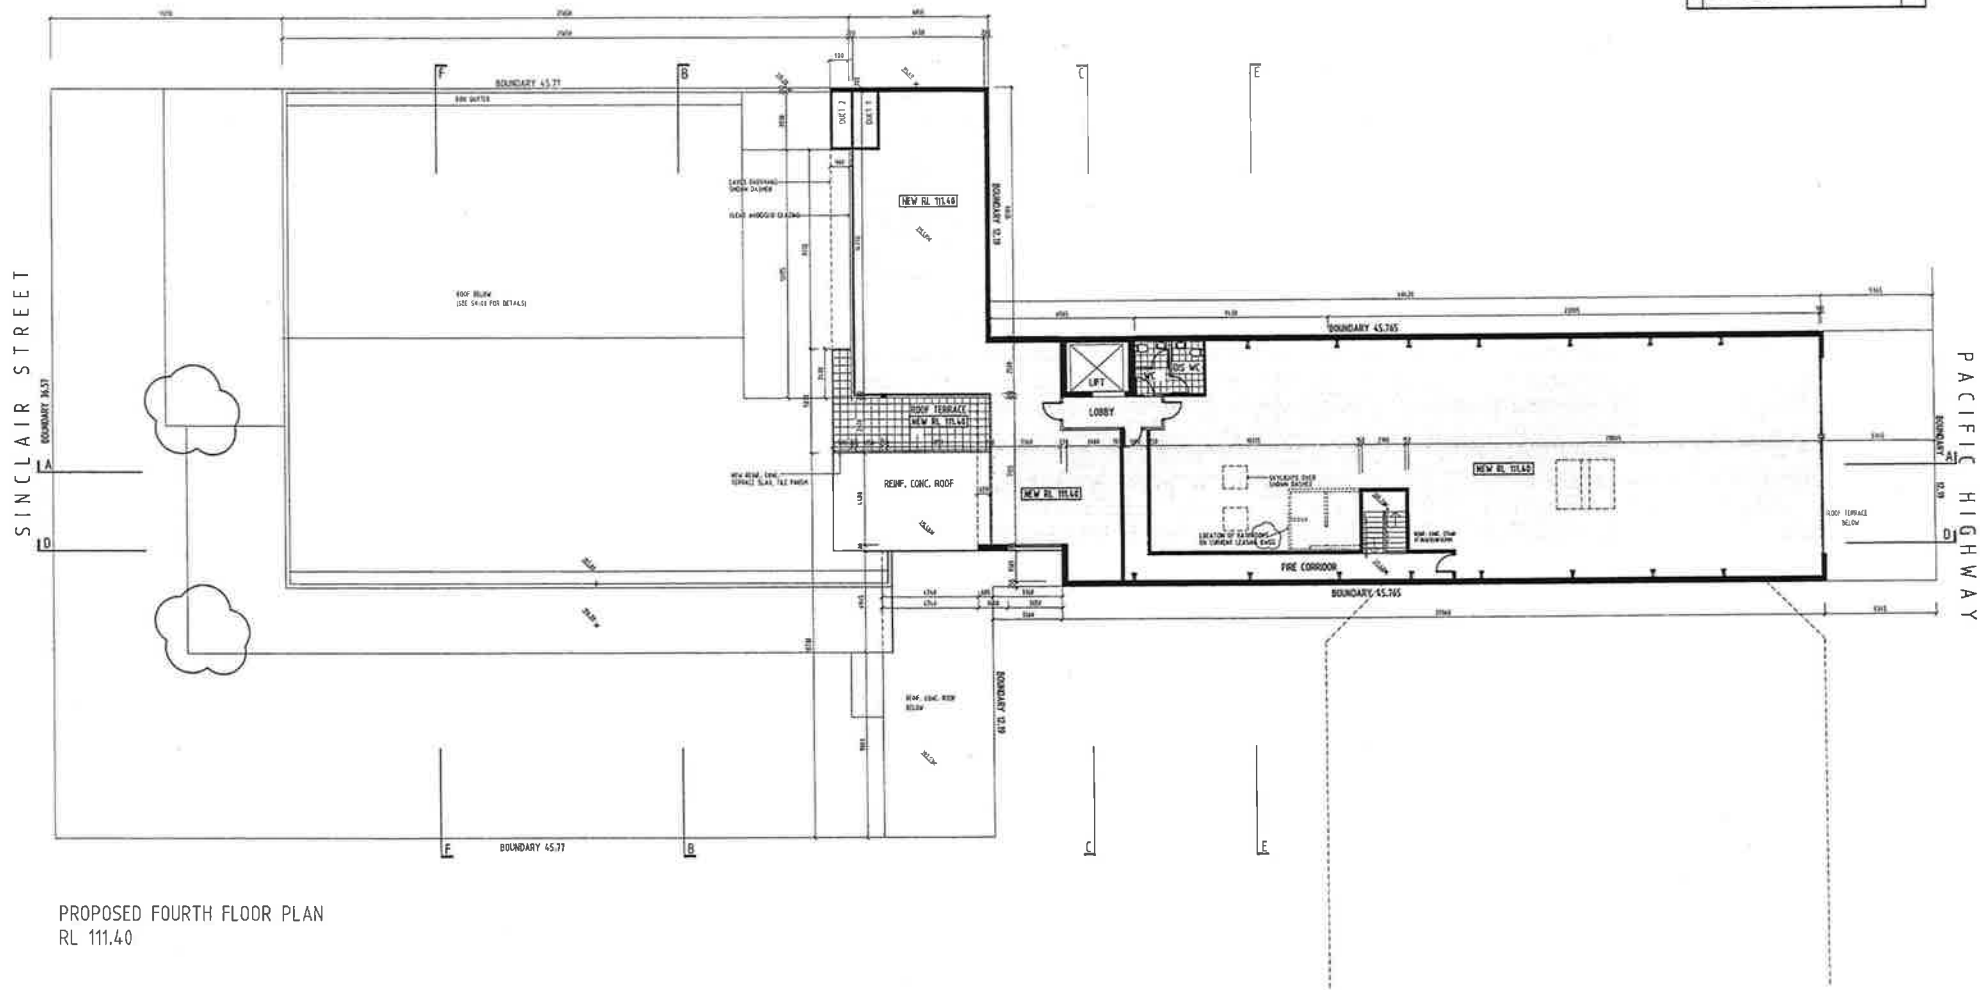

PROPOSED FOURTH FLOOR PLAN
RL 111.40

RECEIVED BY CS
03 FEB 2011
N.S.C.

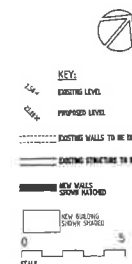


SECTION 96
LEITCH HARMON ARCHITECTS
ALTERATIONS AND ADDITIONS TO EXISTING
DAY PROCEDURE AND DIAGNOSTIC CENTRE
FOR
NEW FOURTH FLOOR PLAN
EXISTING PHYSIO
1:100 061/1:250 0A3


[illegible]

RECEIVED BY CS
03 FEB 2011
N.S.C.

LEECH HARMON ARCHITECTS
ALTERATIONS AND ADDITIONS TO EXISTING
DAY PROCEDURE AND DIAGNOSTIC CENTRE
FOR
TRILOGY CAPITAL GROUP PTY LTD
NEW ROOF PLAN
1:100 DB1/1:250 OA3
SEPT. 08 F

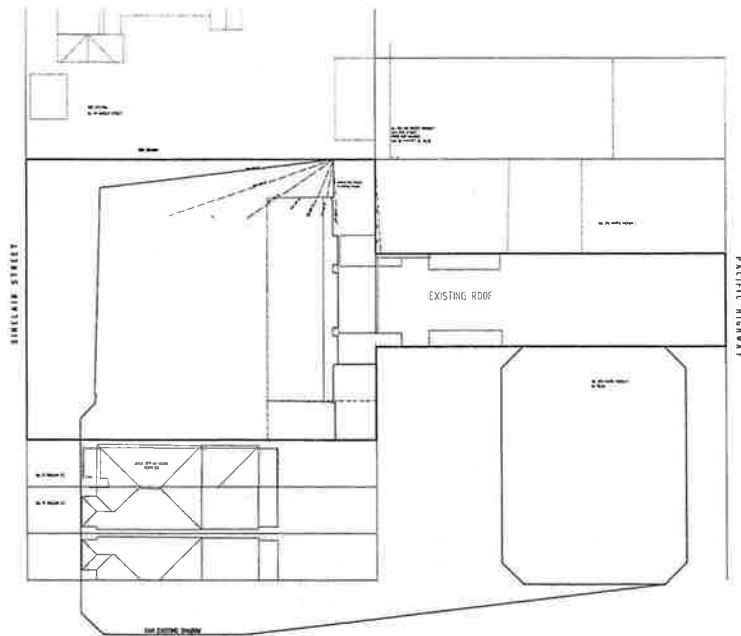


EXISTING 9AM SHADOW

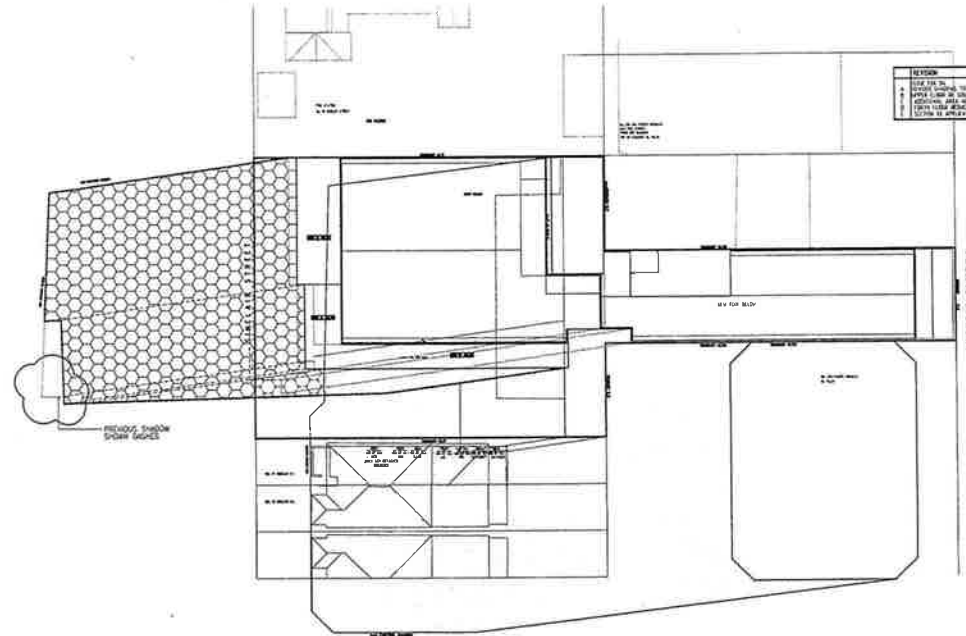


PROPOSED 9AM SHADOW


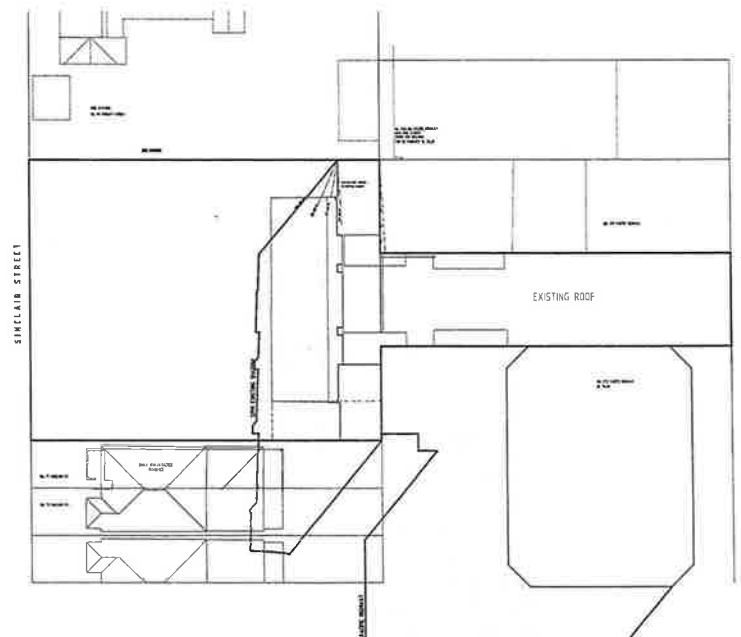


EXISTING 12PM SHADOW

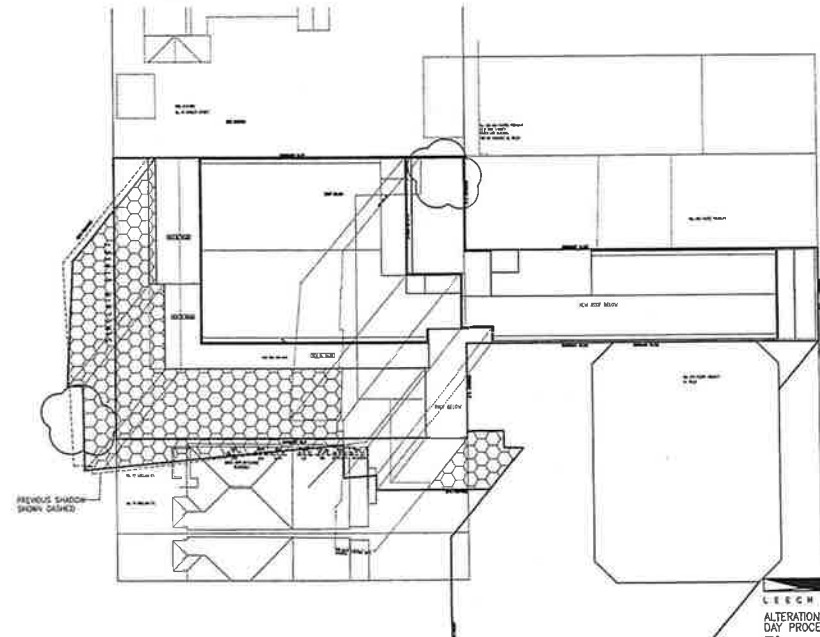


PROPOSED 12PM SHADOW

RECEIVED BY CS
 03 FEB 2011
 N.B.C.

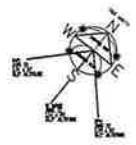


LEECH HARMON ARCHITECTS
 ALTERATIONS AND ADDITIONS TO EXISTING
 DAY PROCEDURE AND DIAGNOSTIC CENTRE
 FOR
 TRILOGY CAPITAL GROUP PTY LTD
 EXISTING/PROPOSED SHADOW DIAGRAM JUNE 21
 (INC. NEIGHBOURING SHADOWING) REF: SK-09-1 E
 9AM AND 12PM - 1:300 @81

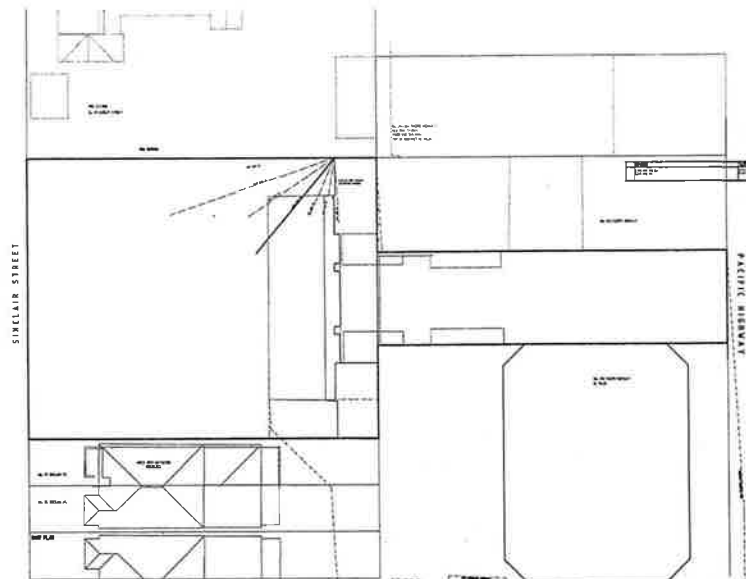

EXISTING 3PM SHADOW

EXISTING SHADOWS SHOWN HATCHED
DEMONSTRATING EXISTING IMPACT ON
ADJACENT NEIGHBOUR

EXISTING 3PM JUNE 21 SHADOW

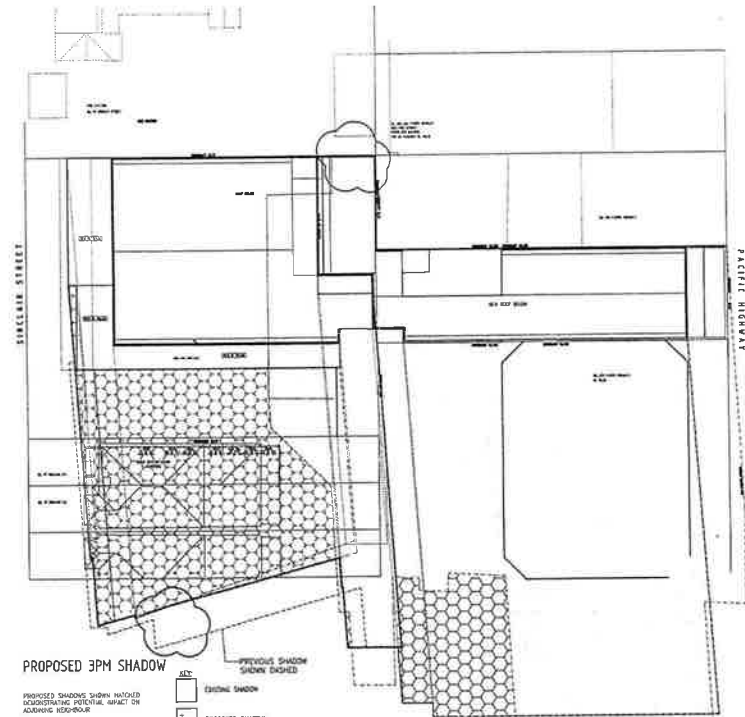

PROPOSED 3PM SHADOW


PROPOSED SHADOWS SHOWN HATCHED
DEMONSTRATING POTENTIAL IMPACT ON
ADJACENT NEIGHBOUR

EXISTING SHADOW
PROPOSED SHADOW

RECEIVED BY CS


03 FEB 2011

N.S.W.

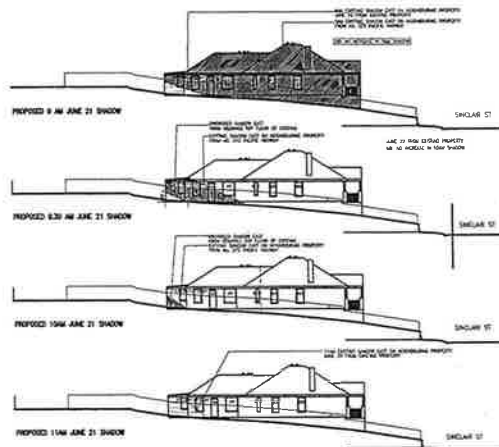

ELEVATIONAL HOURLY SHADOW DIAGRAM STUDY
FOR No. 77 SINCLAIR STREET

REFER TO DRAWING SS-01 AND SS-02
FOR PLAN DETAILS OF HOURLY SHADOWS

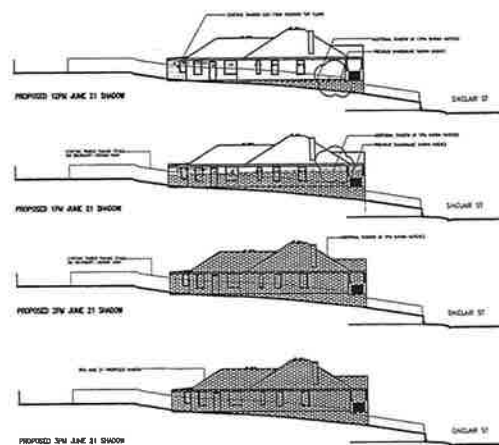


KEY:


EXISTING SHADOW CAST BY ADJACENT BUILDING
No 272 PACIFIC HIGHWAY

SHADOW CAST BY EXISTING BUILDING ON PROPERTY
WITH TOP FLOOR REMOVED

NEW SHADOW CAST BY PROPOSED BUILDING

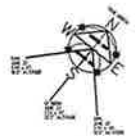


LEECH HARMON ARCHITECTS
ALTERATIONS AND ADDITIONS TO EXISTING
DAY PROCEDURE AND DIAGNOSTIC CENTRE
FOR
TRILOGY CAPITAL GROUP PTY LTD
288 PACIFIC HIGHWAY NORTH SYDNEY
EXISTING/PROPOSED SHADOW DIAGRAM JUNE 21
(INC. NEIGHBOURING SHADOWING) 3PM
& HOURLY ELEVATIONS-1:300 001 SK-09-2E
SCALE: 1:300

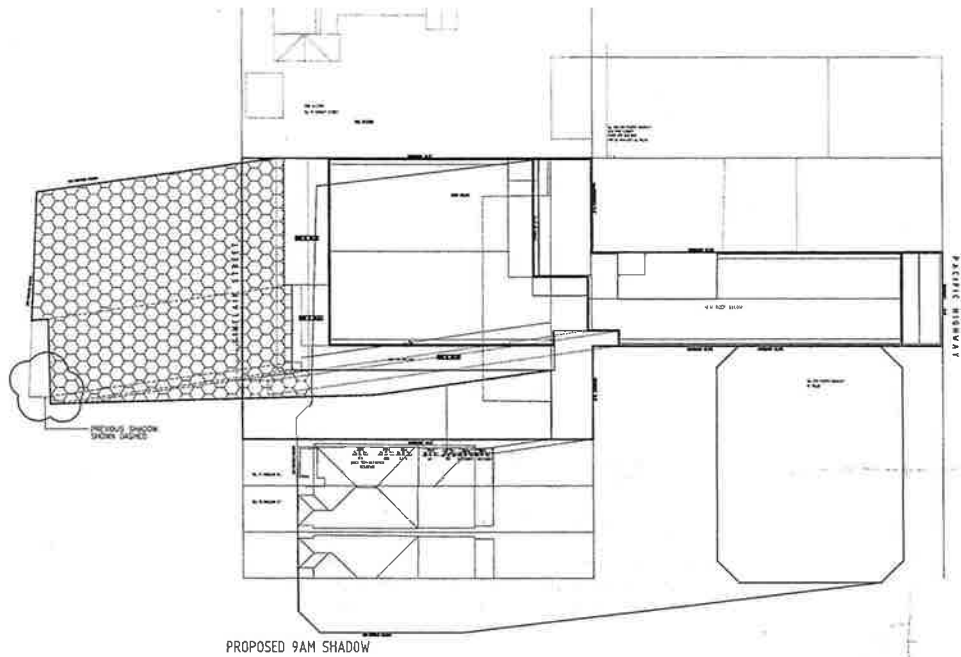


PROPOSED 9AM SHADOW



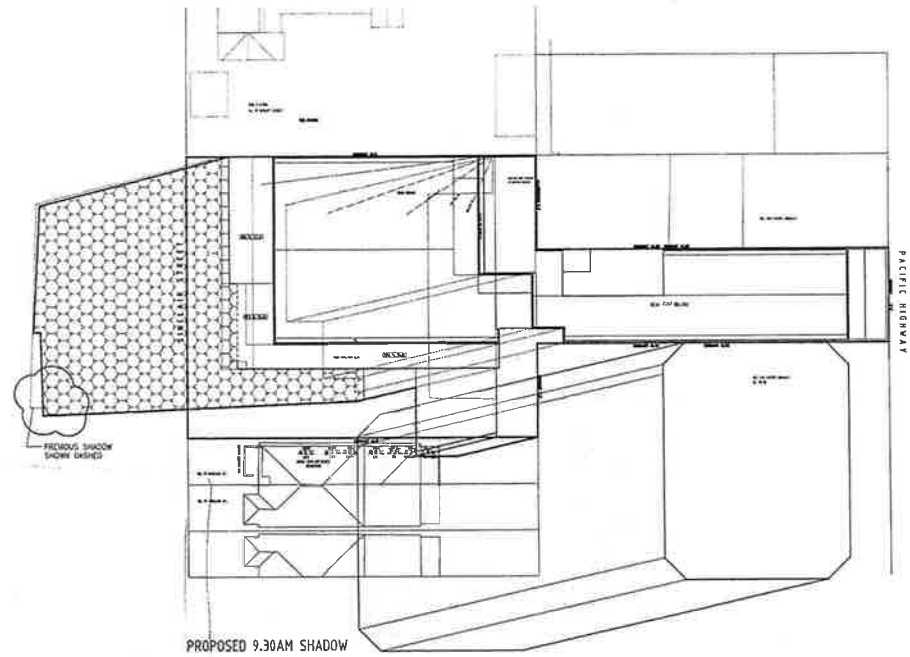


PROPOSED 9:30AM SHADOW


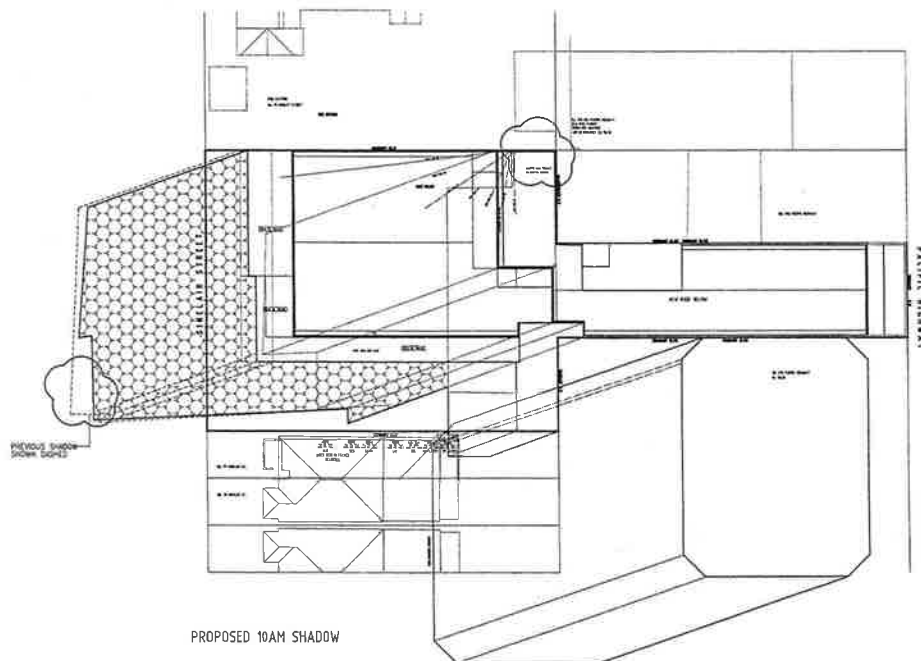

PROPOSED 10AM SHADOW

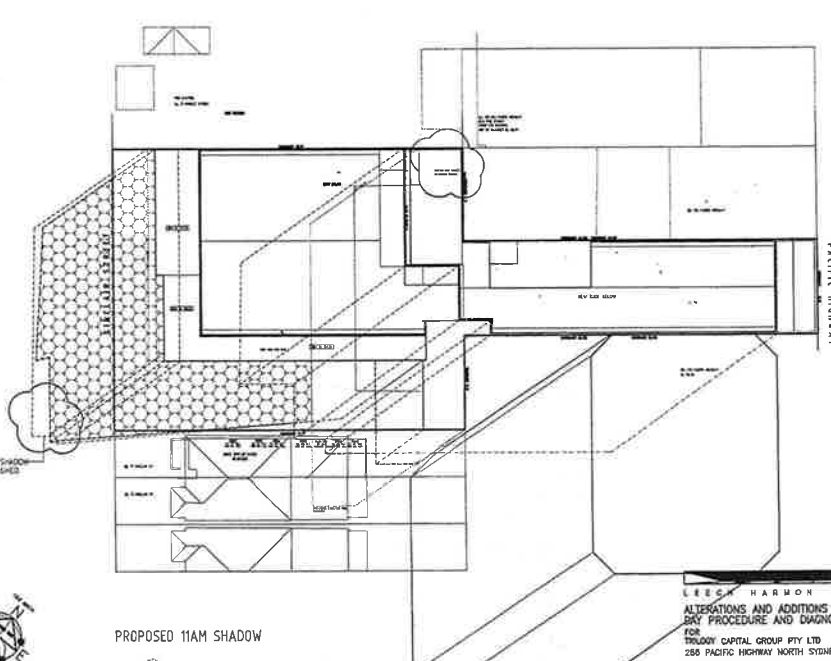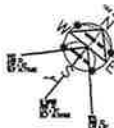

PROPOSED 11AM SHADOW



RECEIVED BY CS
 03 FEB 2011
 NSC

LEESE HARMON ARCHITECTS
 ALTERATIONS AND ADDITIONS TO EXISTING
 RAY PROCEDURE AND DIAGNOSTIC CENTRE
 FOR
 288 PACIFIC HIGHWAY NORTH SYDNEY
 PROPOSED NEW SHADOW STUDY JUNE 22
 9-11AM
 1:300 DB1
 DEC 2009

SS-01 E

REVISION	DATE
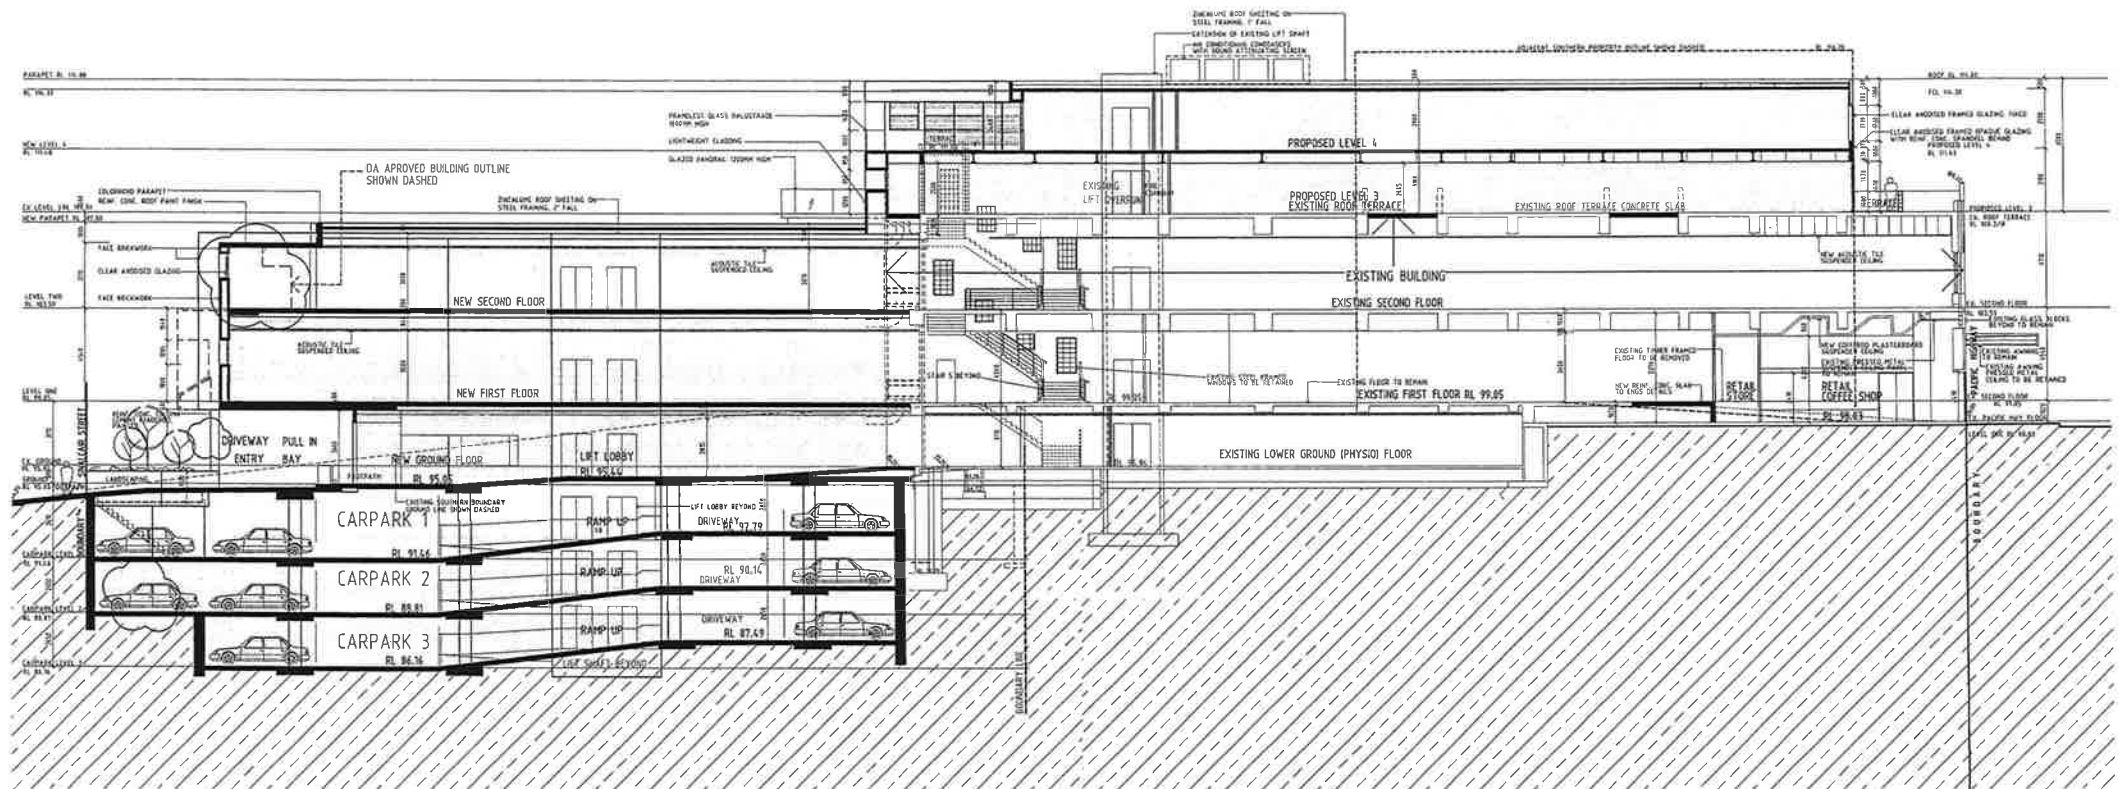


SECTION AA
CROSS SECTION


RECEIVED BY CS
03 FEB 2011
N.S.G.




SECTION 96
LEECH HARMON ARCHITECTS
ALTERATIONS AND ADDITIONS TO EXISTING
DAY PROCEDURE AND DIAGNOSTIC CENTRE
FOR
TRILOGY CAPITAL GROUP PTY LTD
2006 PACIFIC HIGHWAY NORTH SYDNEY
CROSS SECTION AA
REVISED TO REFLECT REVISIONS TO EXISTING BUILDING
DATE: 12/10/10

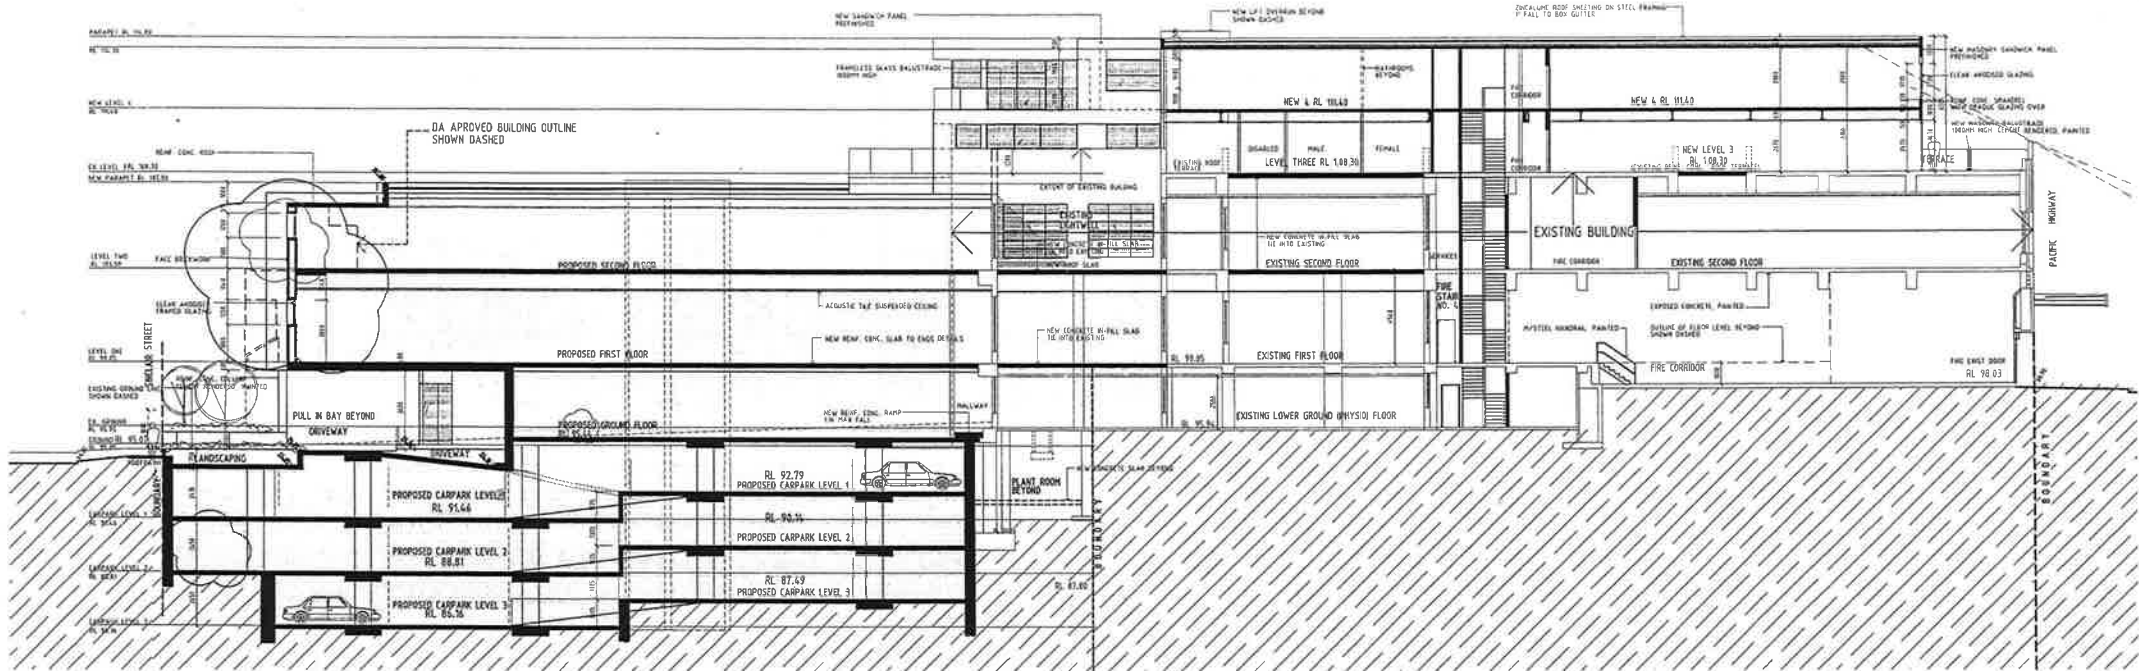

SECTION DD

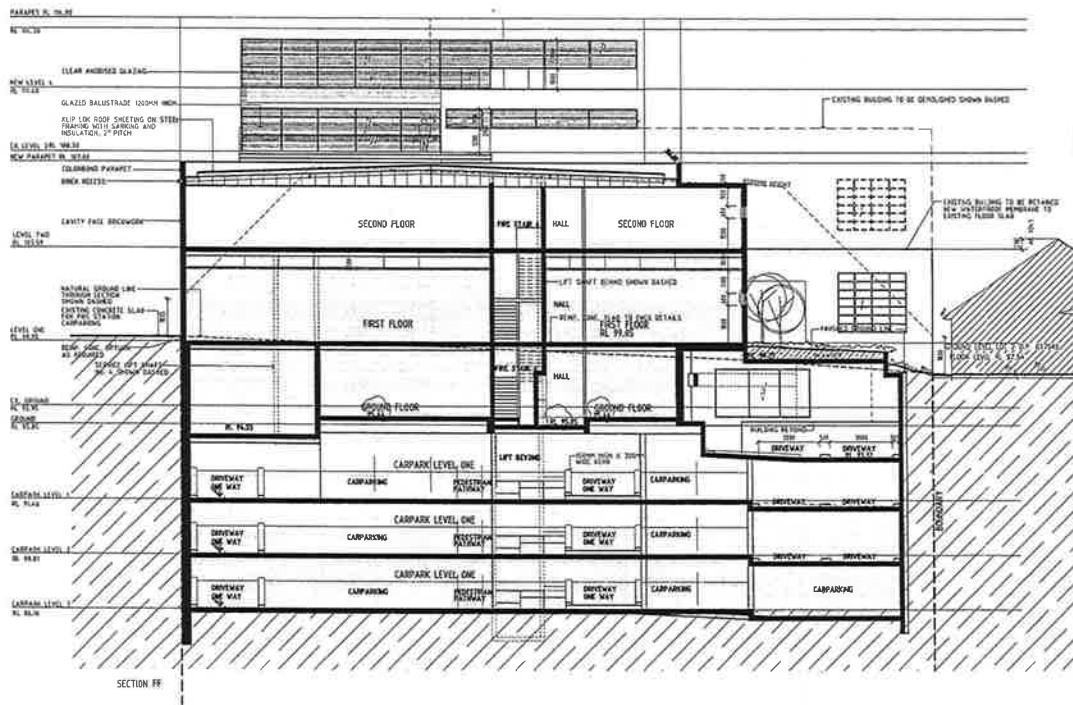

SECTION FF

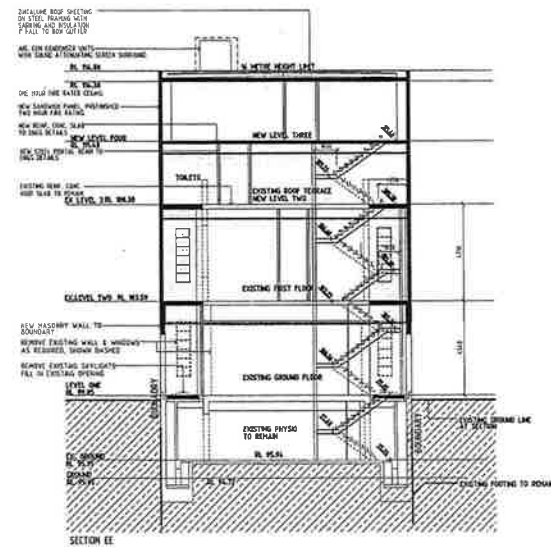

SECTION EE

RECEIVED BY CS
03 FEB 2011
NSC

- KEY:
- EXISTING LEVEL
 - PROPOSED LEVEL
 - EXISTING WALLS TO BE DEMOLISHED
 - EXISTING STRUCTURE TO BE RETAINED
 - NEW WALLS
 - DOWN HATCHED

0 5
SCALE

REVISION	DATE
1. ISSUED FOR PERMIT	12/01/10
2. REVISED TO REFLECT PERMIT CONDITIONS	12/01/10

LEECH HARMON ARCHITECTS
ALTERATIONS AND ADDITIONS TO EXISTING
DAY PROCEDURE AND DIAGNOSTIC CENTRE
FOR
TELUS CAPITAL GROUP PTY LTD
388 PACIFIC HIGHWAY NORTH SYDNEY
SECTION DD, SECTION EE, SECTION FF
1:100 DBI/1:250 OAJ
SP: M F
SK-15