




Ashfield Council

18 MAR 2011

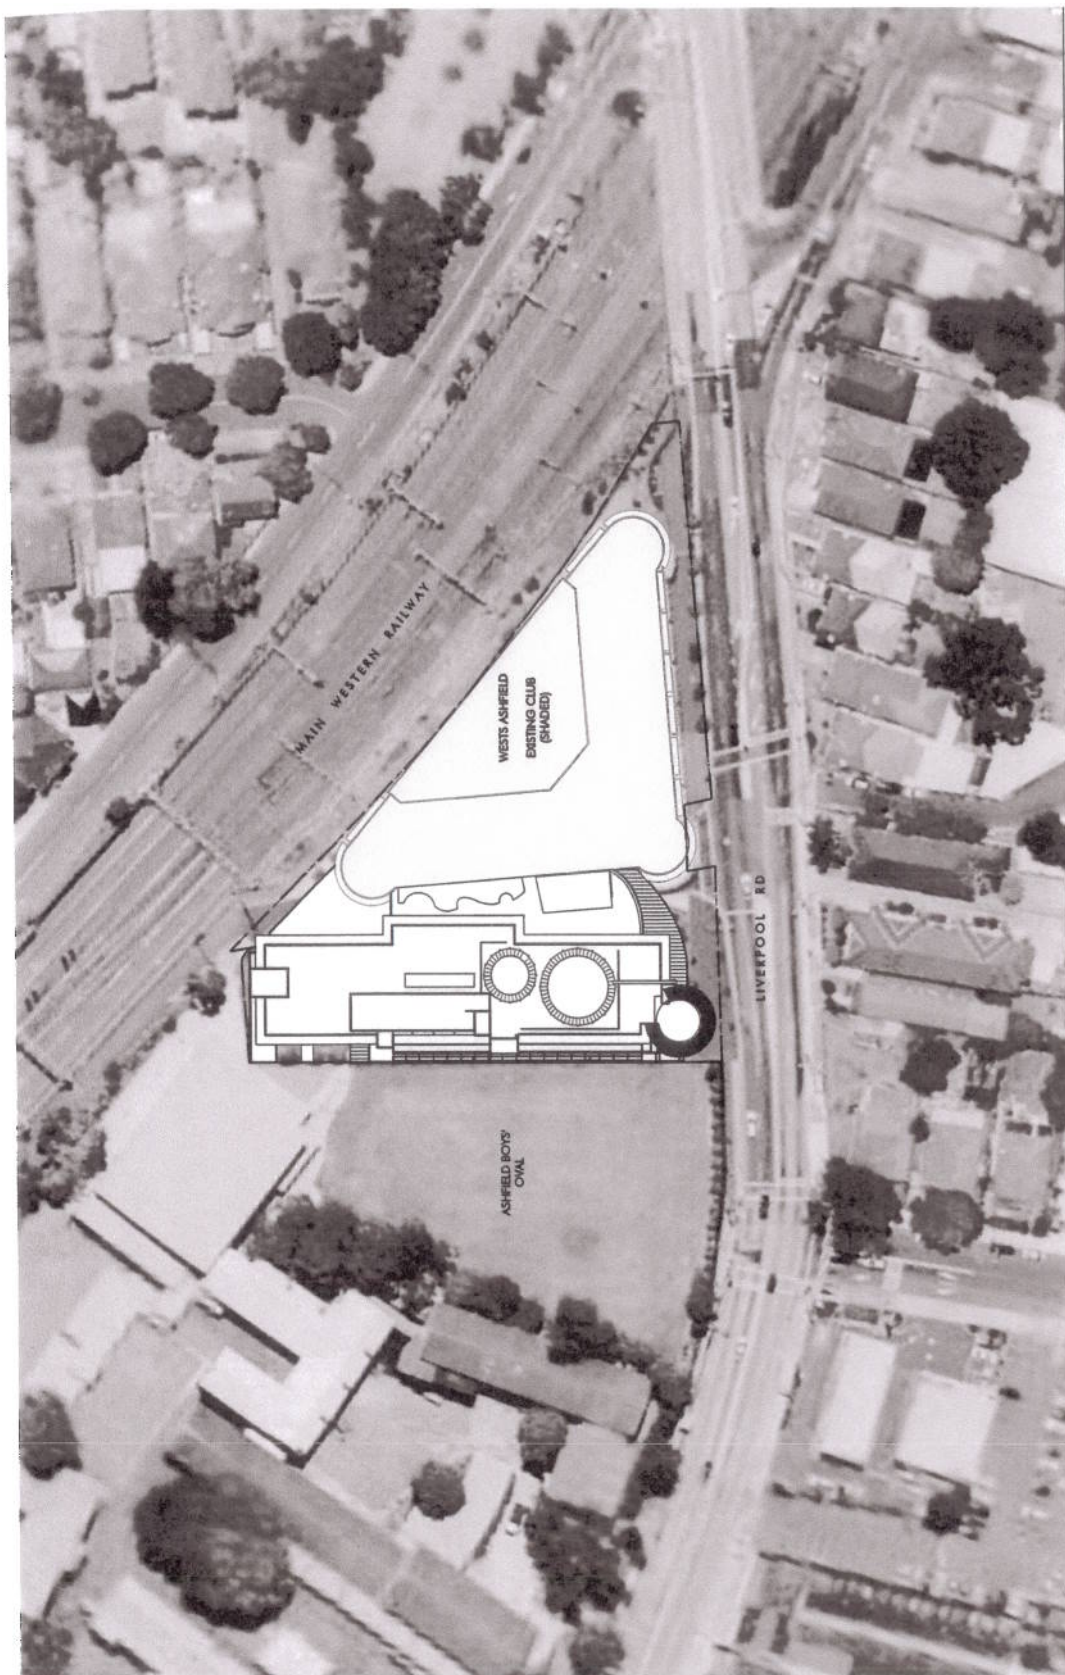

Wests Ashfield - Site A
Proposed New Hotel & Ancillary Function Area & Parking
95 - 115 Liverpool Rd, Ashfield


Location Plan
1:500 @ A1
15/12/10
3370_DA 001




COUNCIL COPY

Ashfield Council

18 MAR 2011

Application No.

2011.6.7

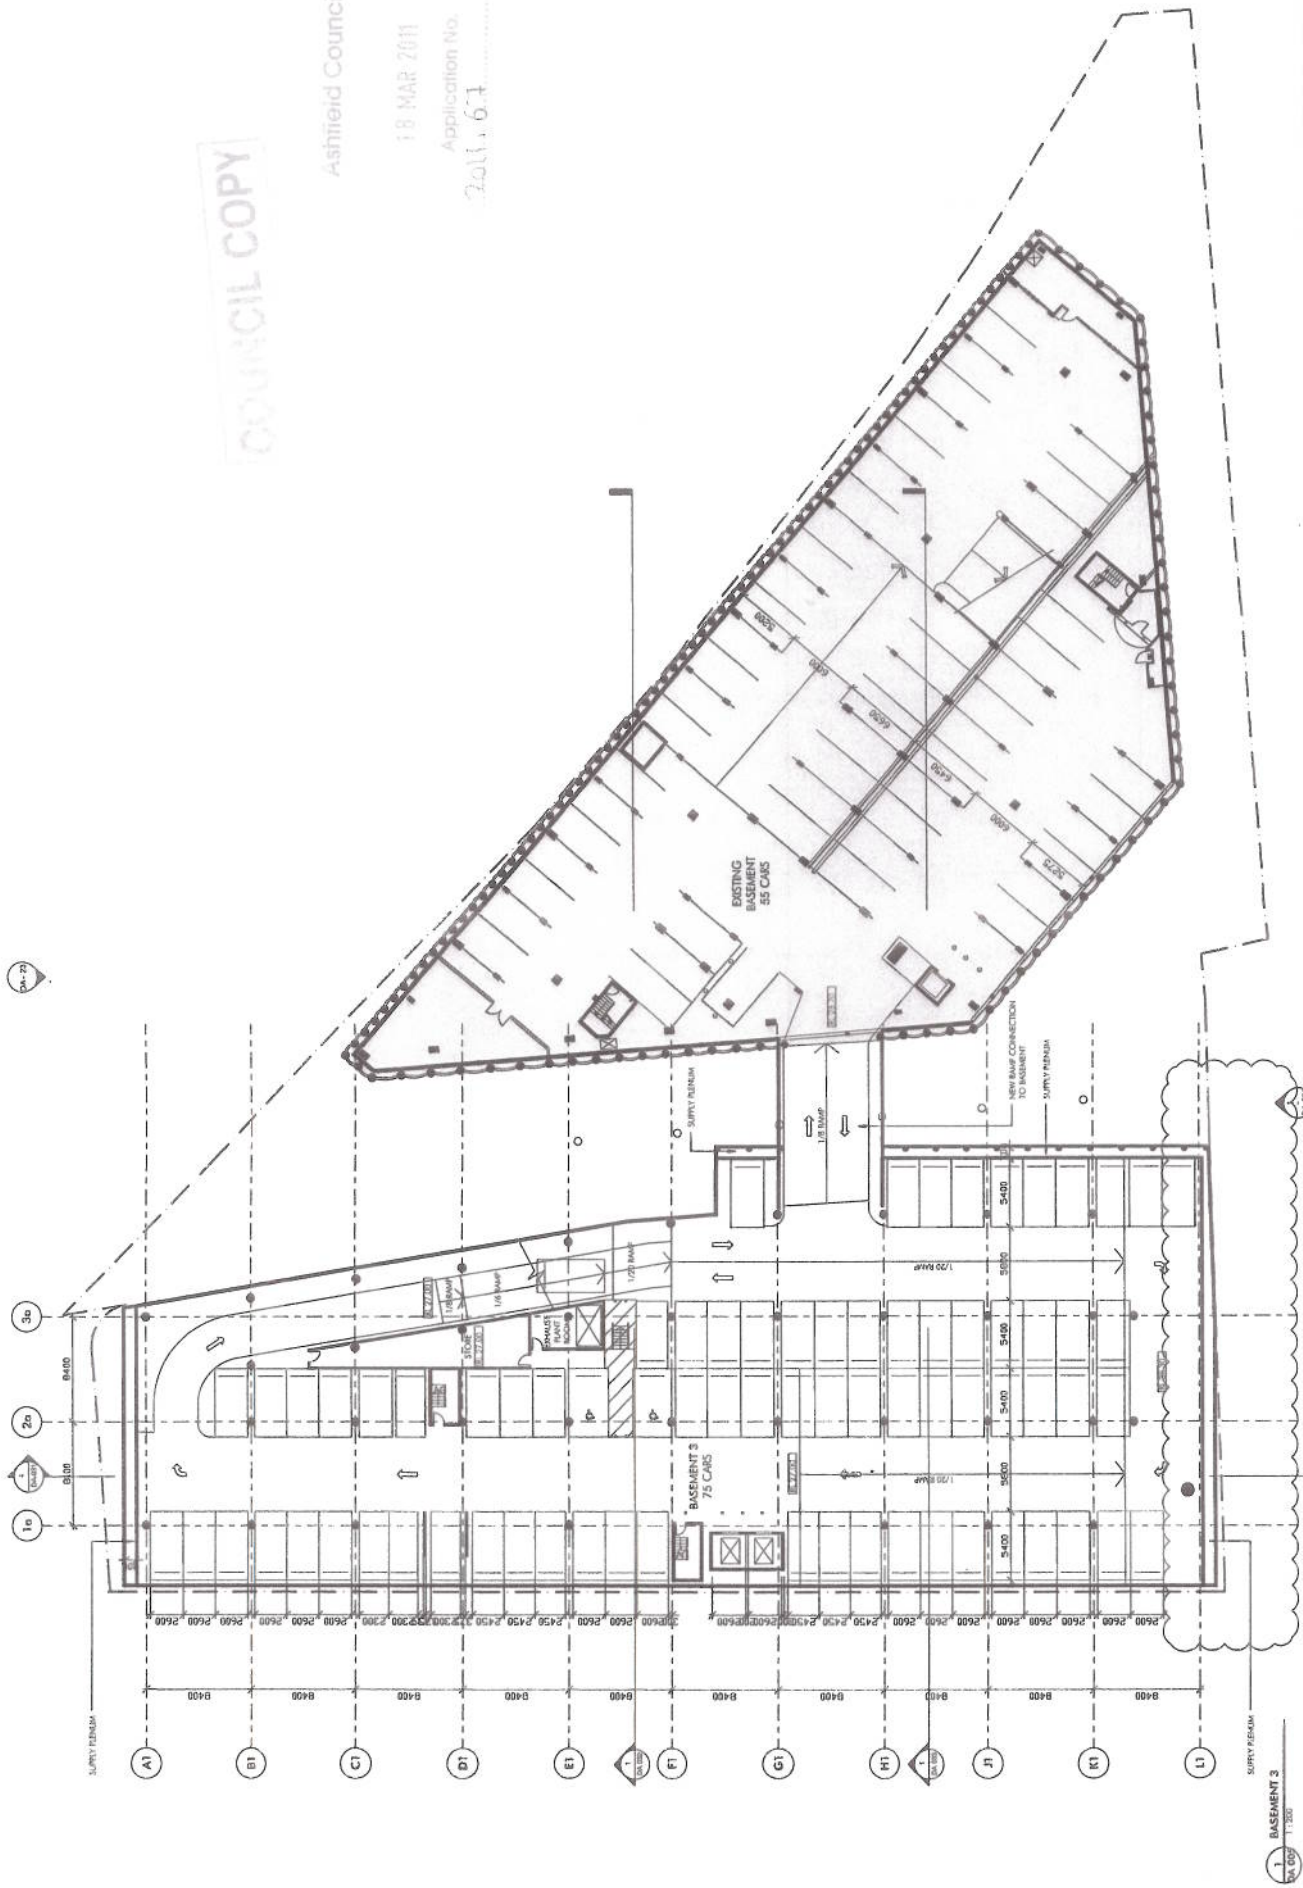

Basement 3 Plan
1:200 @ A1

3370 - DA 005

18 MAR 2011

Application No. 2011.6.7

West's Ashfield - Site A


Proposed New Hotel & Ancillary Function Area & Parking

95 - 115 Liverpool Rd, Ashfield

1 BASEMENT 3
DA 005 1:200

rt
nettletonltd.co.uk

2011.6.7

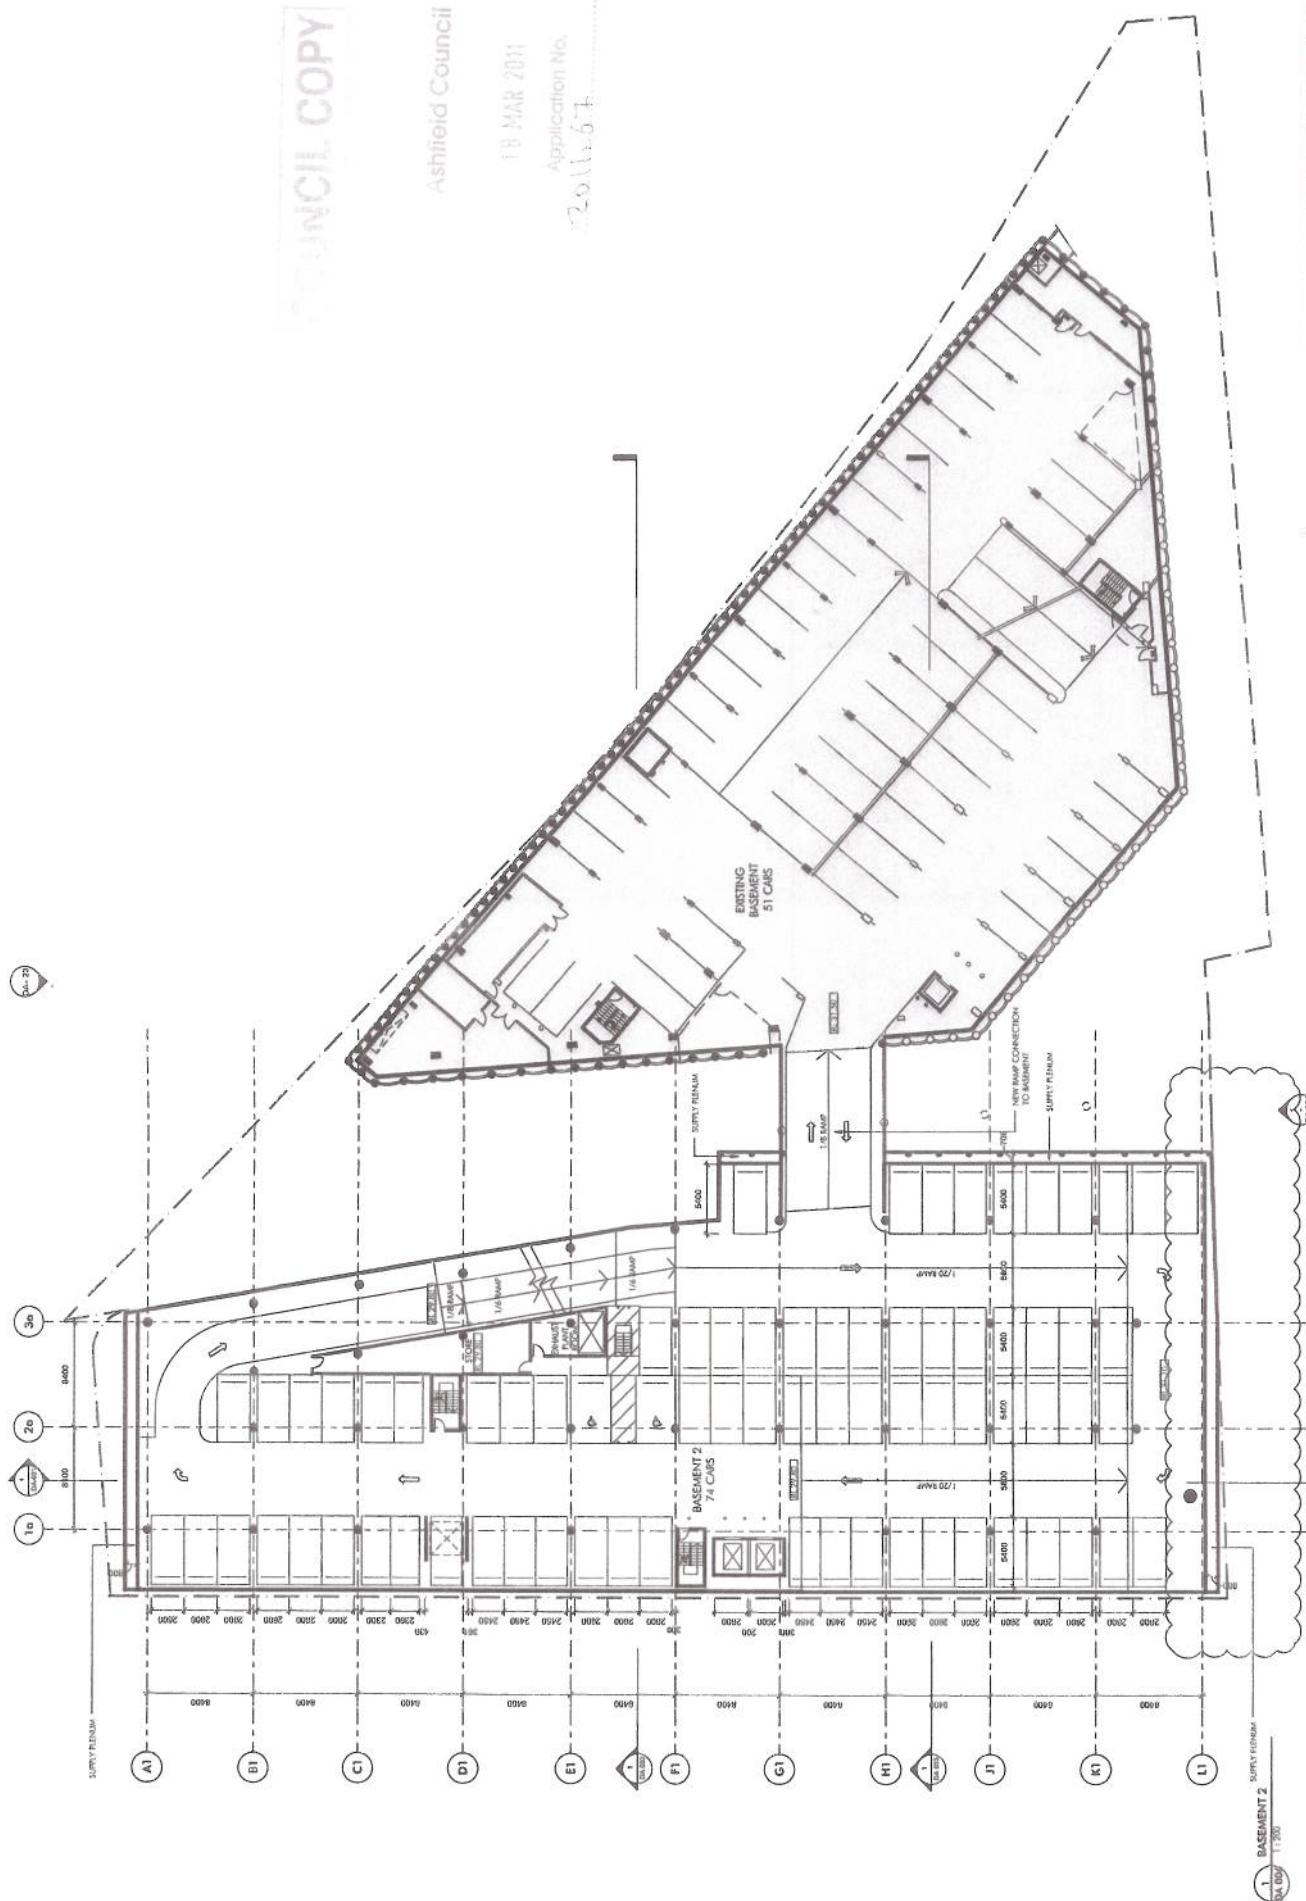

Basement 2 Plan

11/2008 AT
14/03/113370 - DA 006
14/03/11

1



West's Ashfield - Site A

Proposed New Hotel & Ancillary Function Area & Parking

95 - 115 Liverpool Rd, Ashfield

1 BASEMENT 2




COUNCIL COPY

Ashtfield Council

18 MAR 2011

Application No.

2011/63

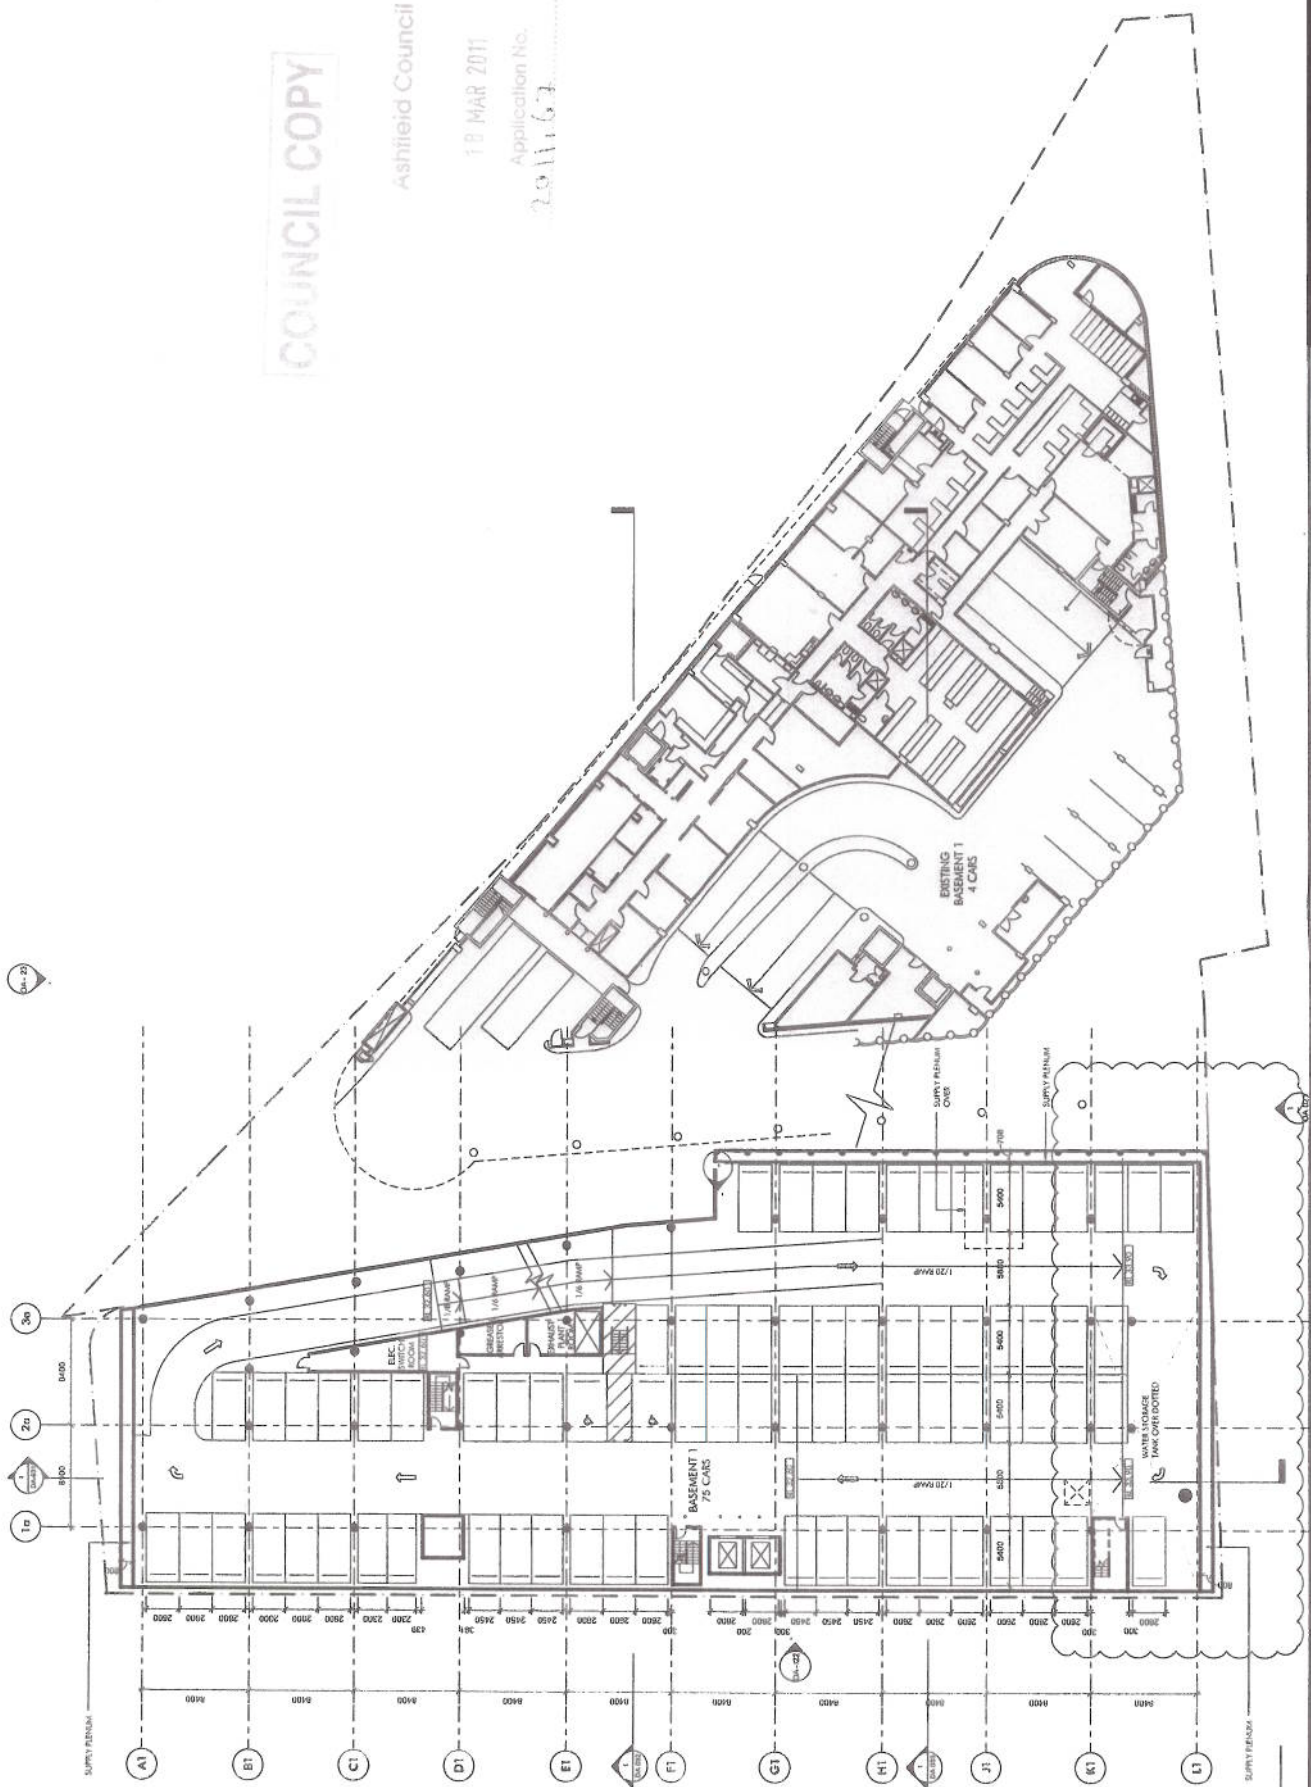

Basement 1 Plan
1:200 @ A1
1:400 N1

3370 - DA 007


Westis Ashtfield - Site A

Proposed New Hotel & Ancillary Function Area & Parking

95 - 115 Liverpool Rd, Ashtfield



Ashfield Council

13 MAR 2011

Application No.

2011/63

MAIN WESTERN RAILWAY

EXISTING
GROUND FLOOR

EXISTING
RECEPTION

LIVERPOOL ROAD

Ground Floor Plan
17308 & 17309

3370_DA 008

Copyright reserved. Not to be reproduced without permission.


Proposed New Hotel & Ancillary Function Area & Parking

95 - 115 Liverpool Rd, Ashfield



GROUND
1:200

ASHFIELD
BOYS' OVAL

ARTWORK TO FENCE WALL
TO FUTURE DETAIL


COUNCIL COPY

Ashfield Council

18 MAR 2011

Application No.

2011/63

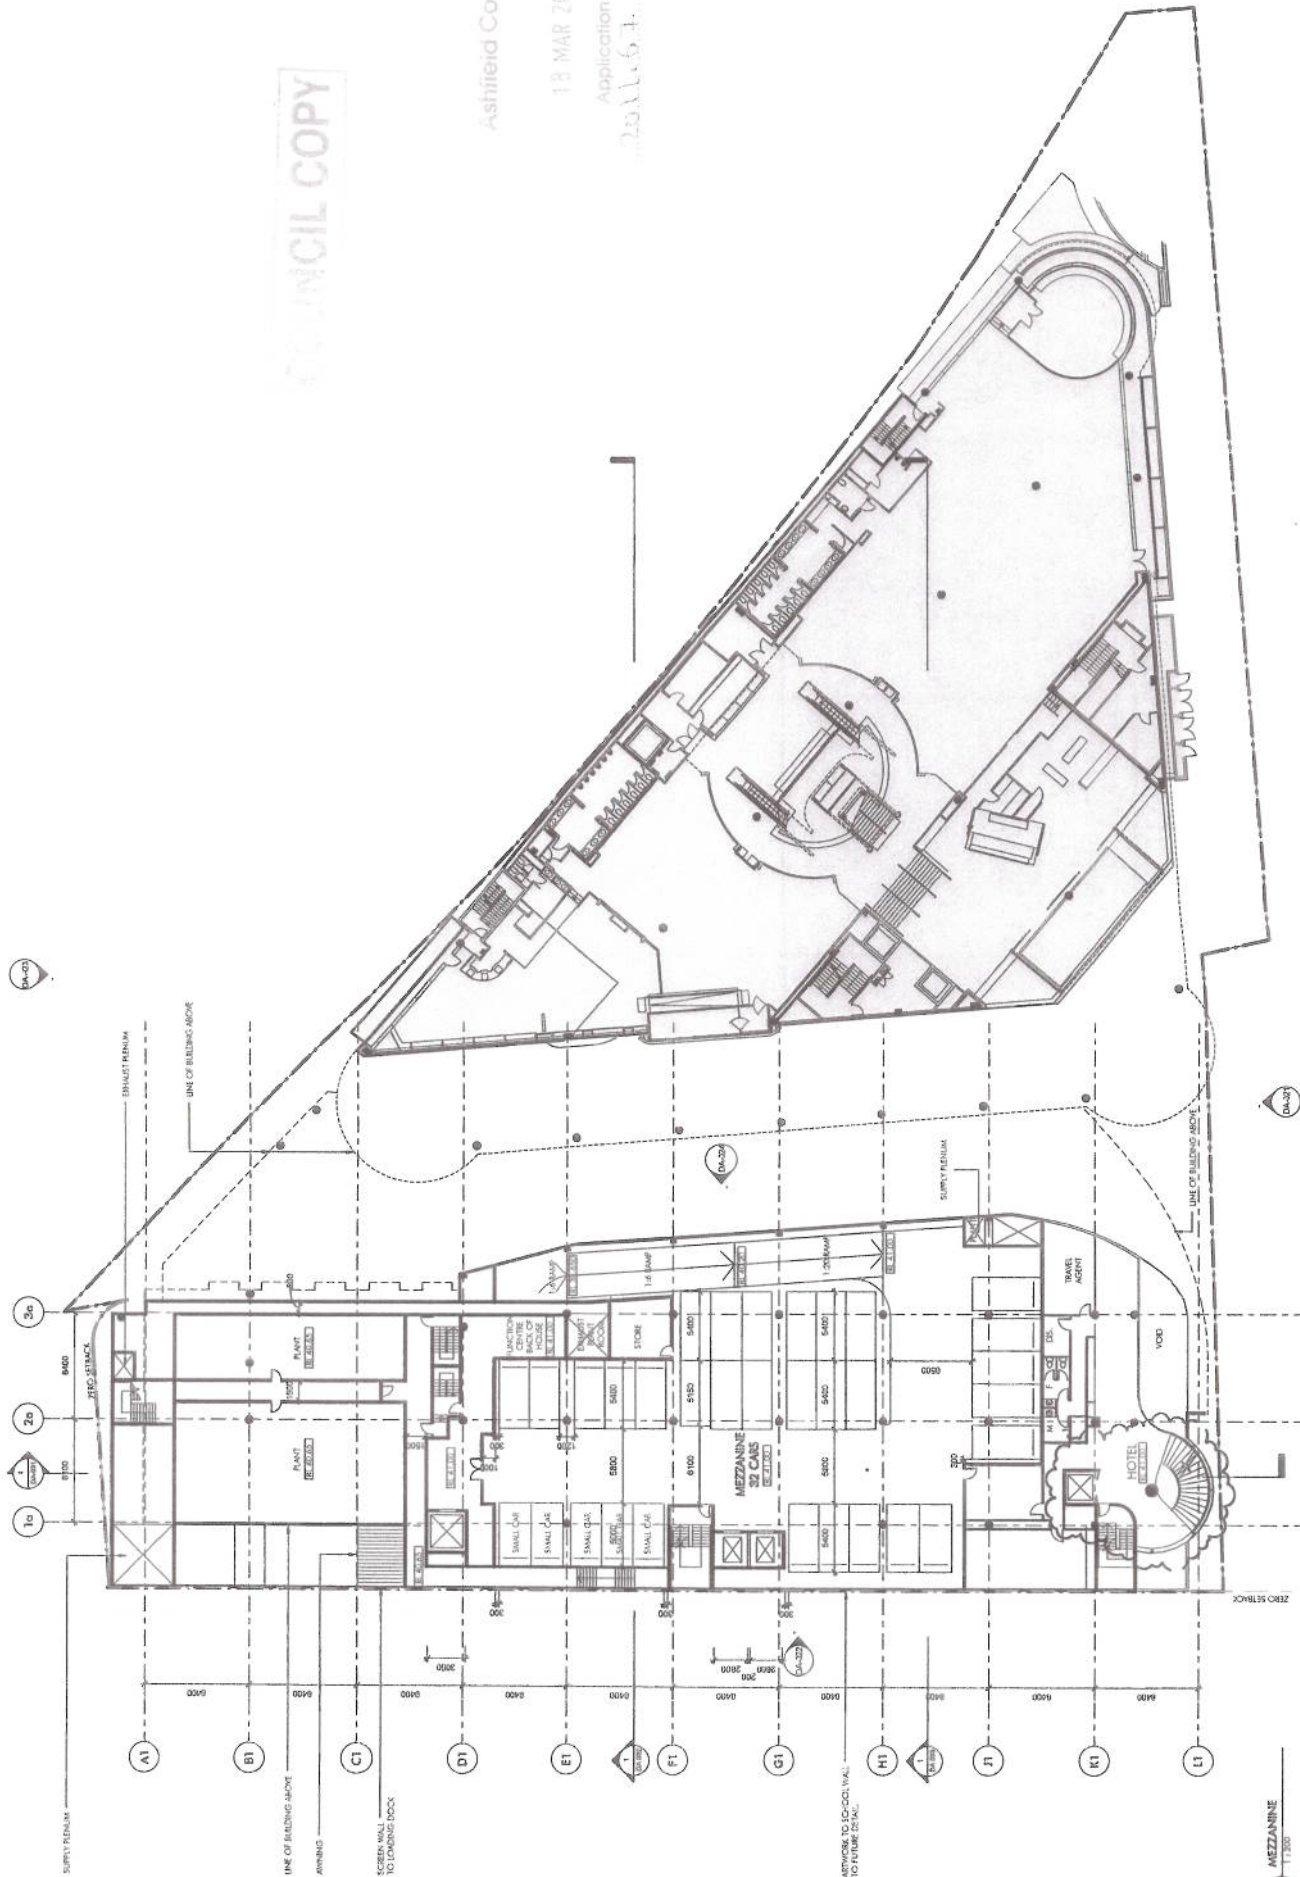

Mezzanine Floor Plan
1:500 DA 009

3370 DA 009

© copyright reserved when purchased from

Rev	Description	Date
1	Issue for DA	18/03/11
2	Issue for DA	18/03/11
West's Ashfield - Site A

Proposed New Hotel & Ancillary Function Area & Parking

95 - 115 Liverpool Rd, Ashfield

MEZZANINE
DA 009 1:500




COUNCIL COPY

Ashfield Council

18 MAR 2011

Application No.

2011/067

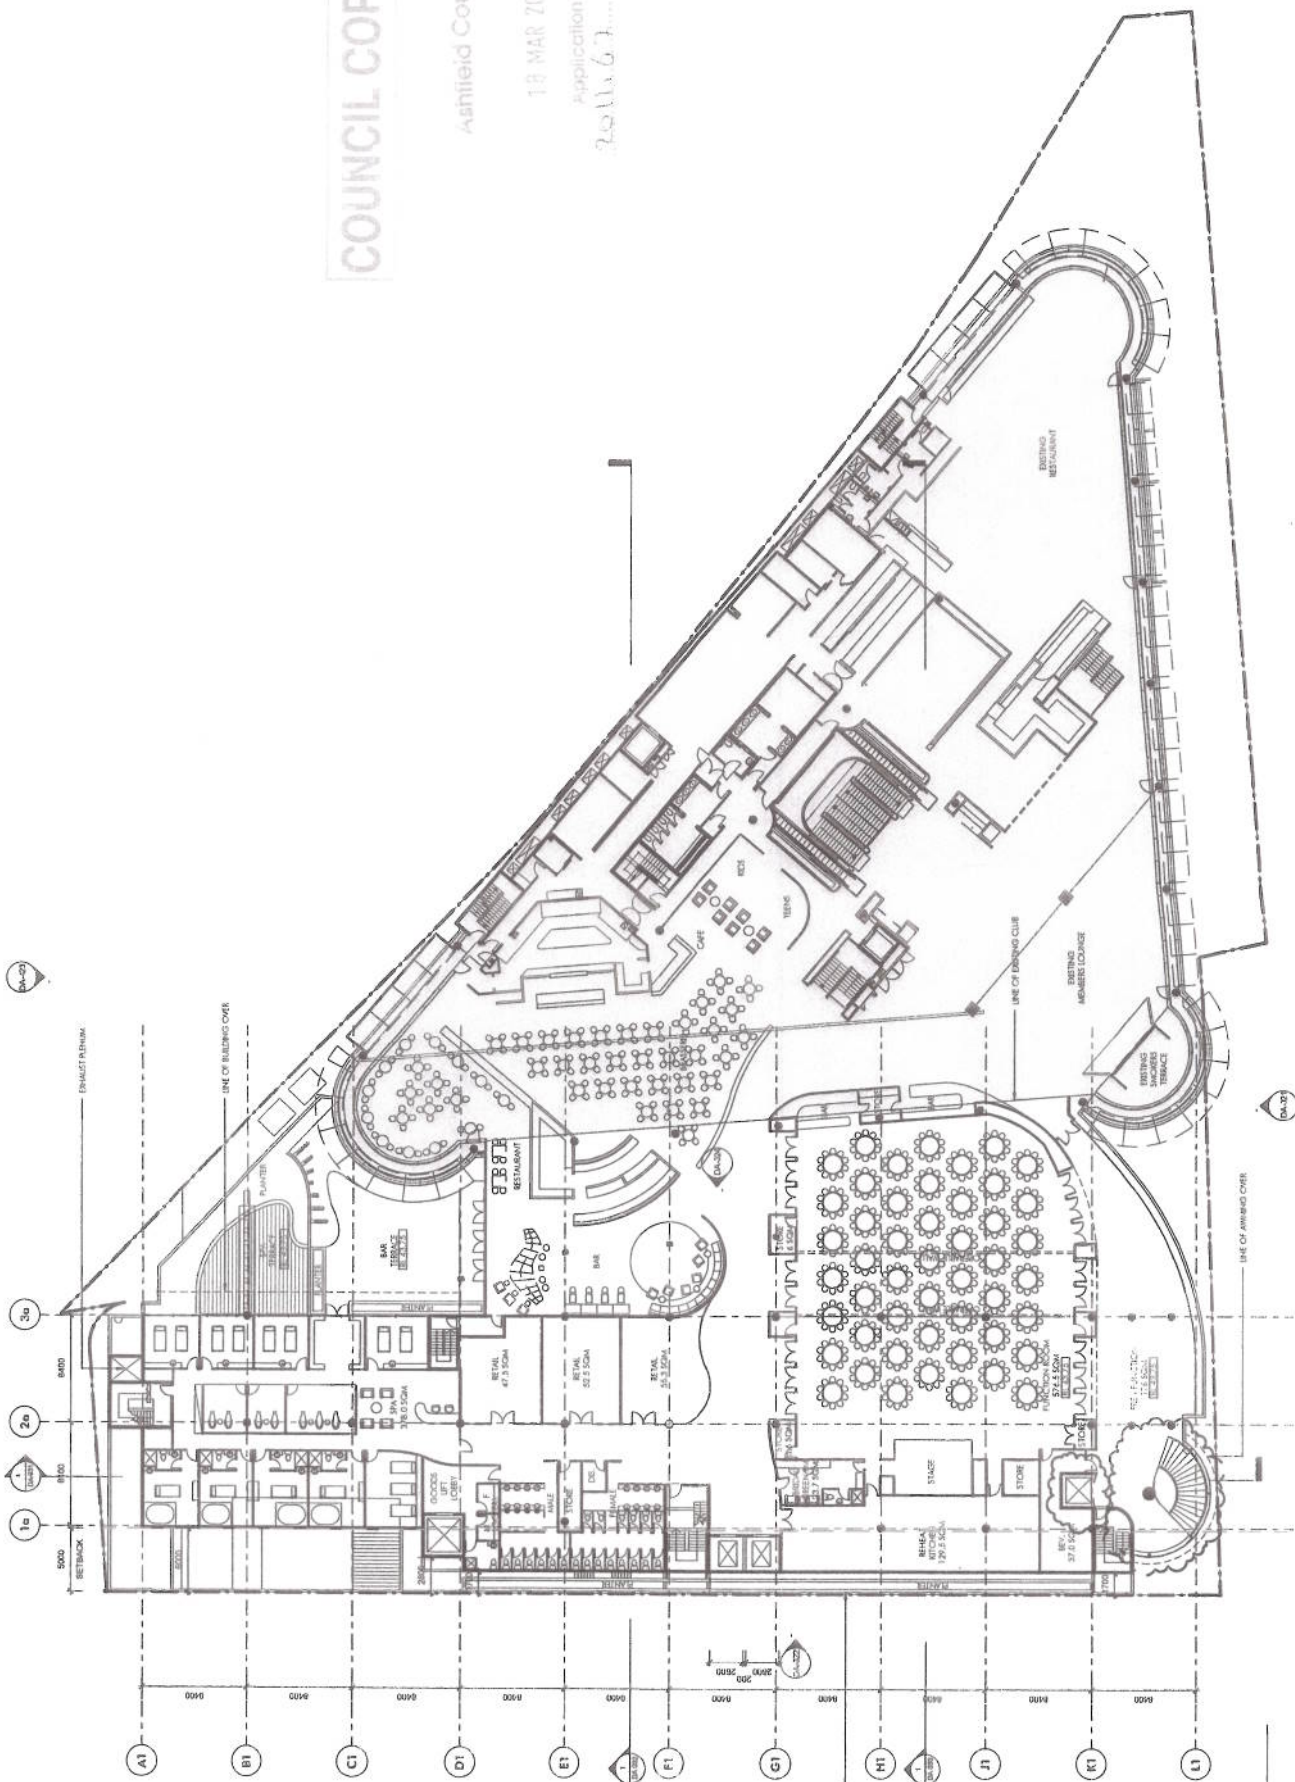



Level 1 Floor Plan
1:200 @ A1
18/03/11

3370_DA 010

Copyright reserved for the purpose of this plan

Westis Ashfield - Site A


Proposed New Hotel & Ancillary Function Area & Parking

95 - 115 Liverpool Rd, Ashfield



18/03/2011 12:05:00 PM P:\3370\DA\3370_010.dwg

2011.6.7.

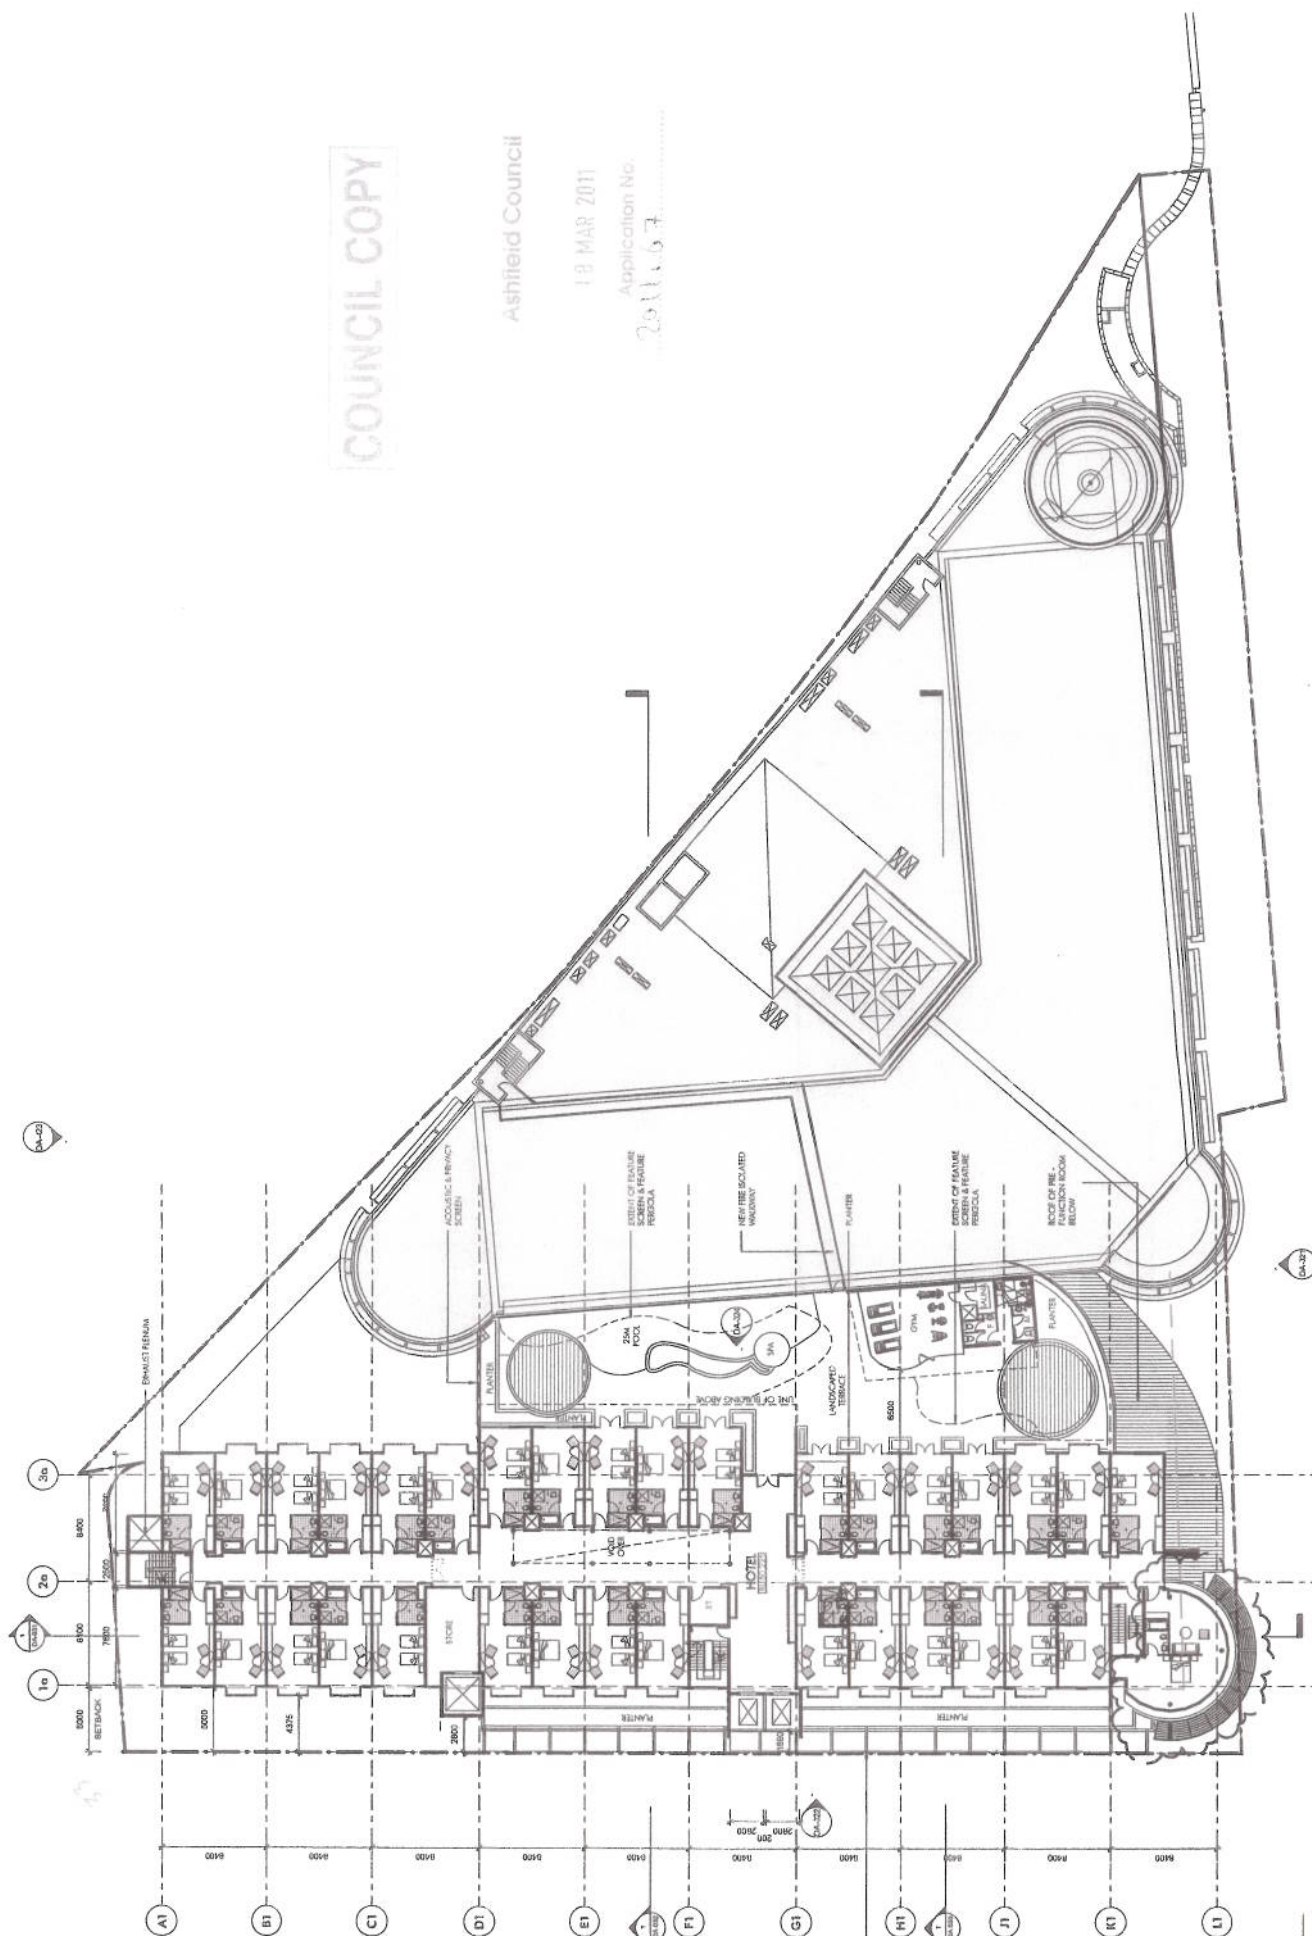


COUNCIL COPY

Ashfield Council

18 MAR 2011

Application No.

2011/07

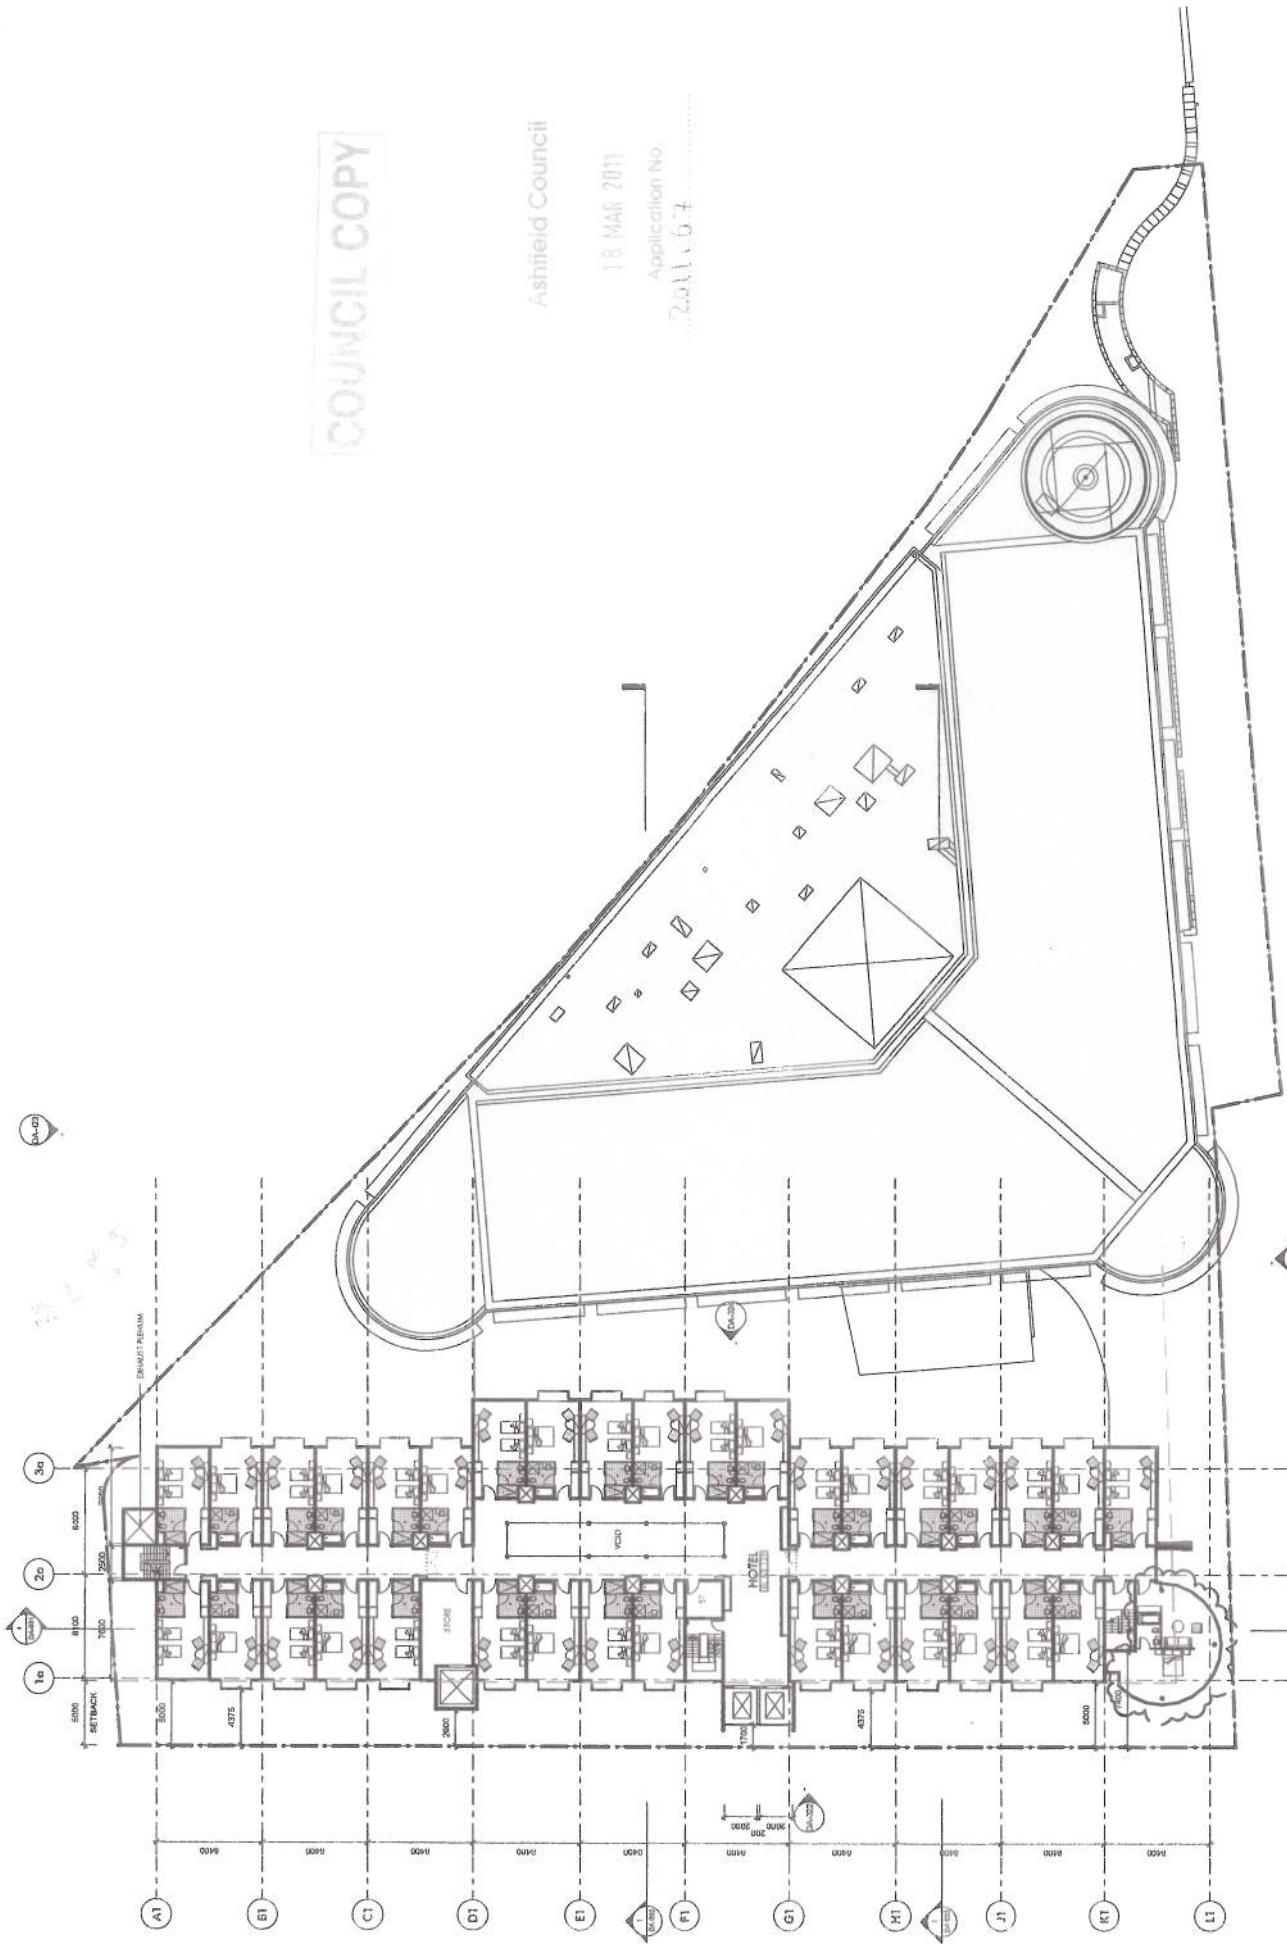

Level 3 Floor Plan
1:200 @ A1
14/03/11
3370_DA 012

Issue	Description	Date
1	Initial Design	14/03/11

West Ashfield - Site A

Proposed New Hotel & Ancillary Function Area & Parking

95 - 115 Liverpool Rd, Ashfield

1 LEVEL 3
DA 012




COUNCIL COPY

Ashtfield Council

18 MAR 2011

Application No.

2011/67

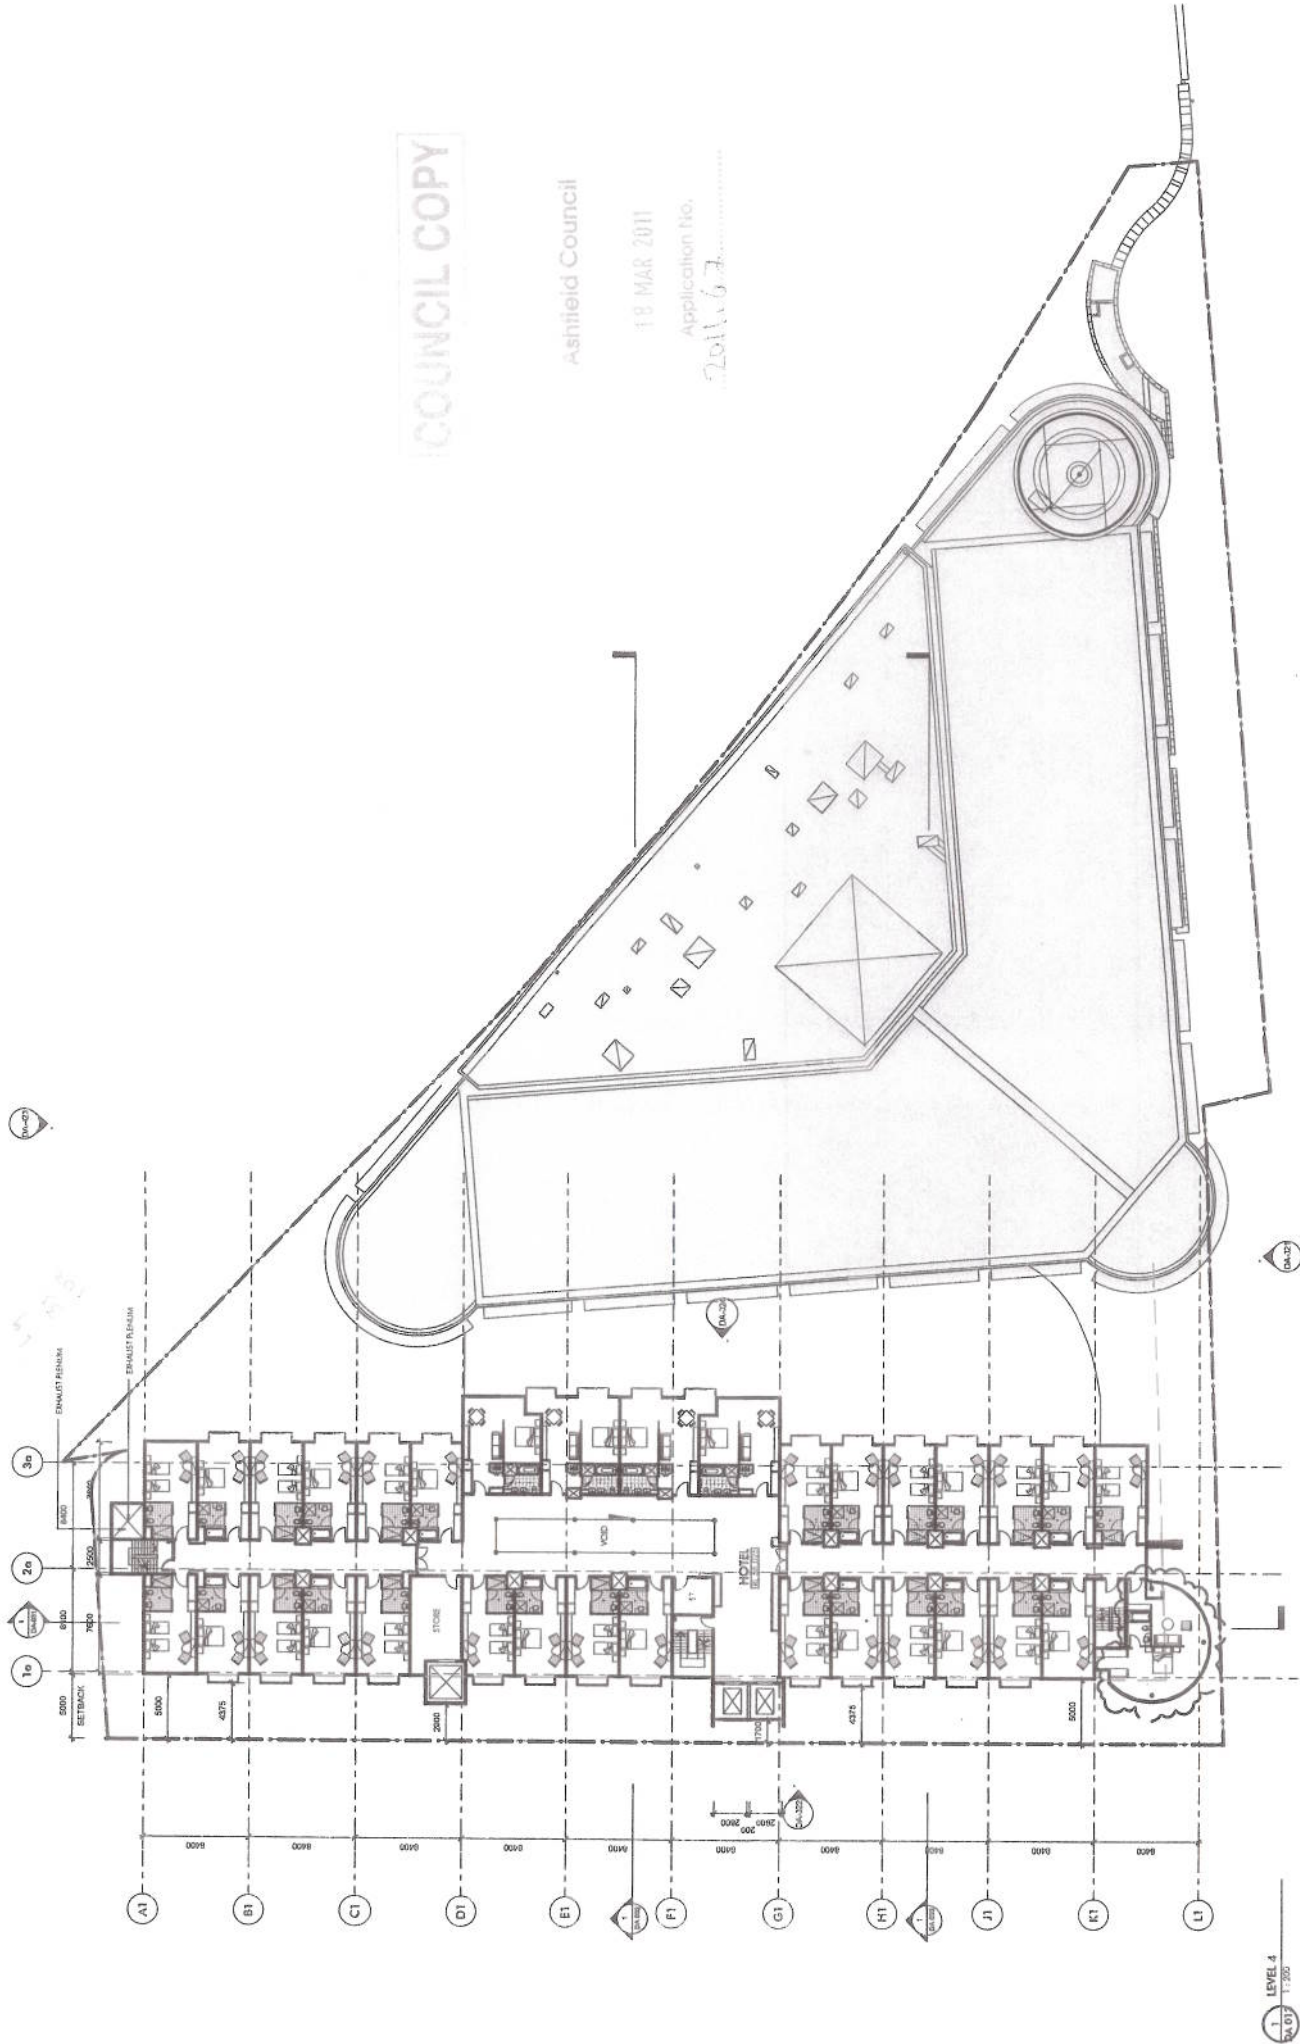

Level 4 Floor Plan

1:200 @ A1

1:200 @ A1

3370 DA 013

West's Ashtfield - Site A


Proposed New Hotel & Ancillary Function Area & Parking

95 - 115 Liverpool Rd, Ashtfield

LEVEL 4

1:200



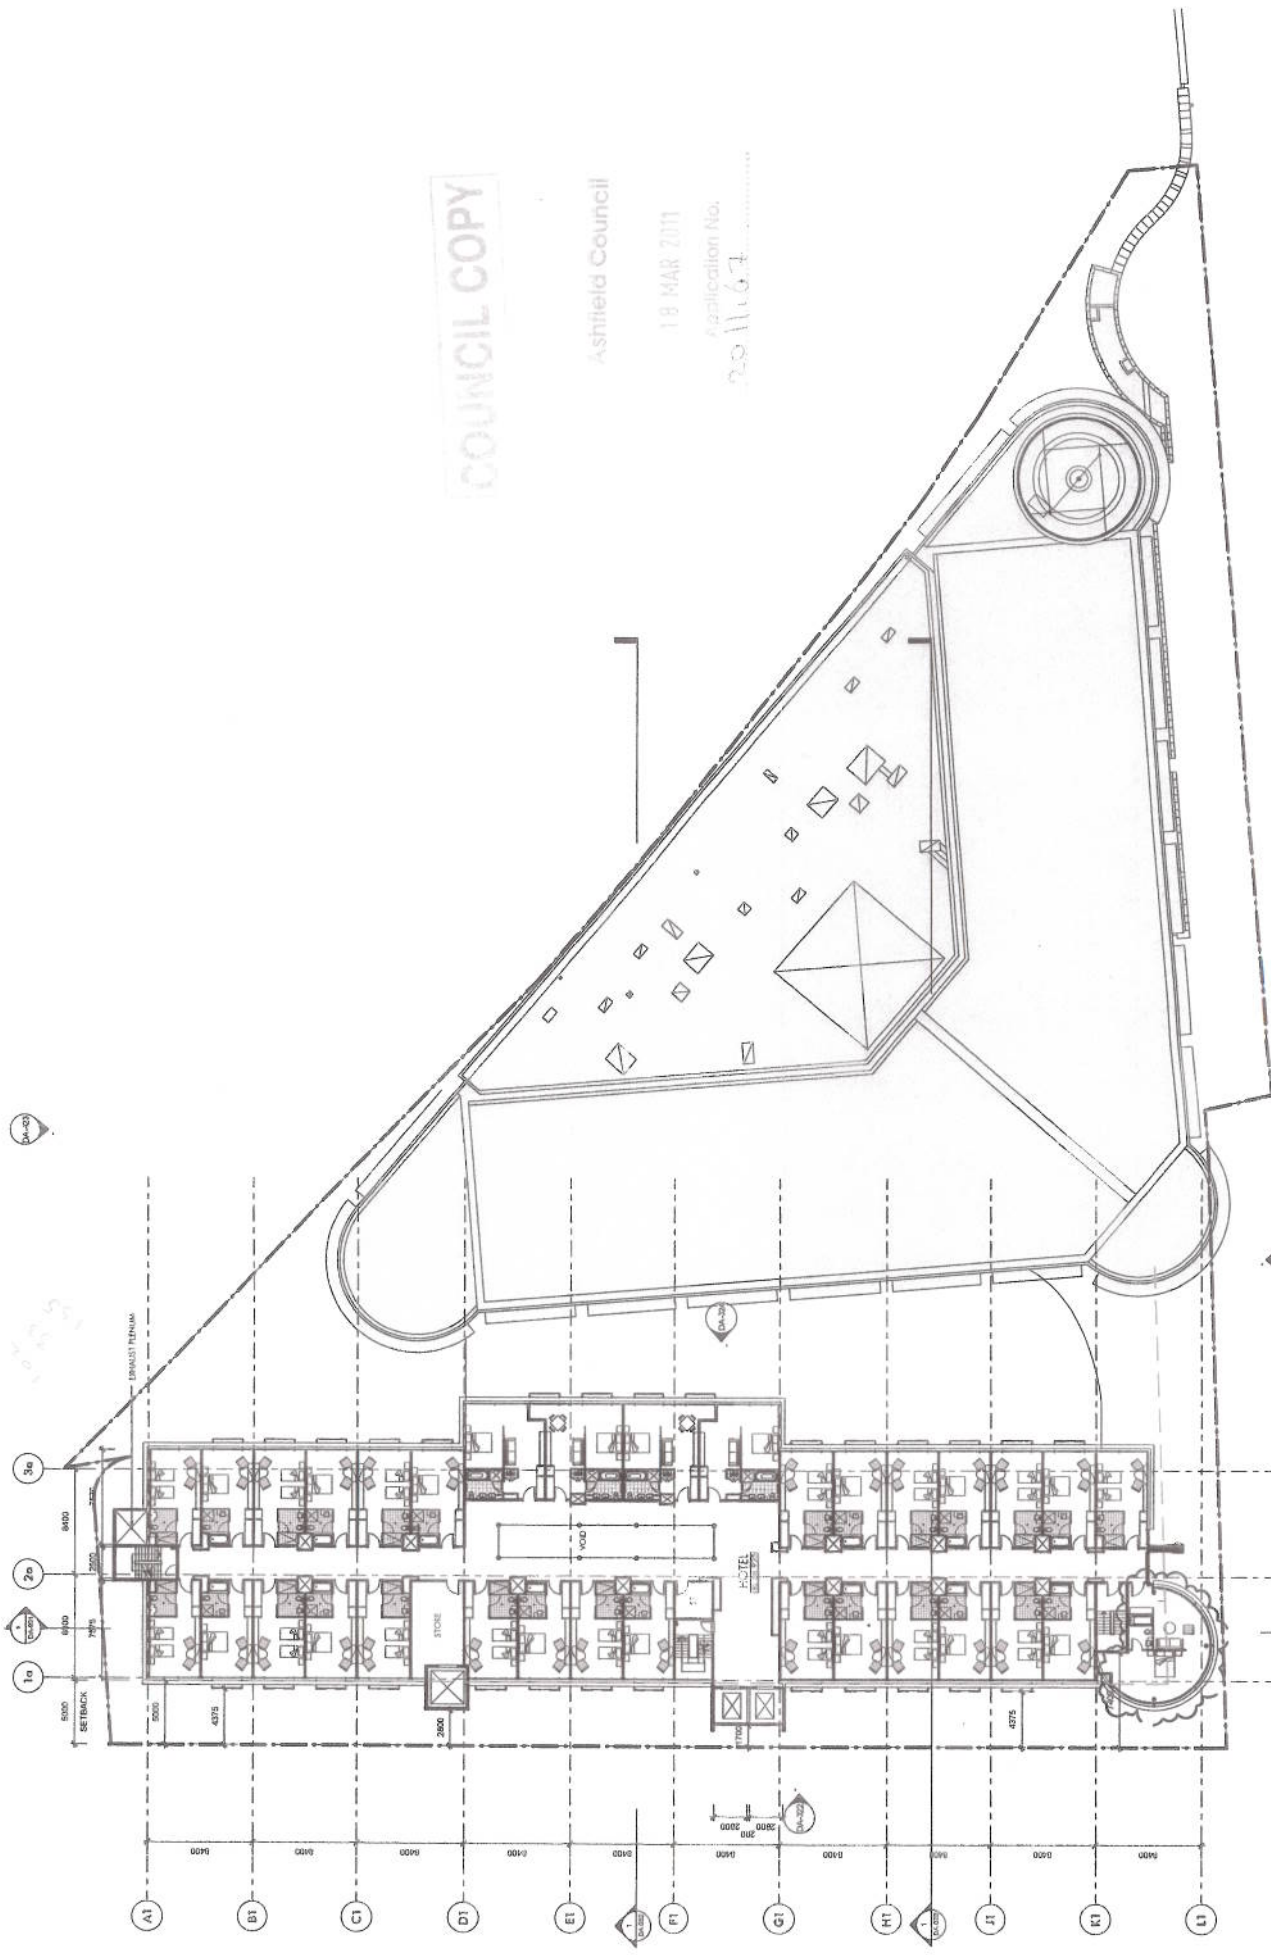

COUNCIL COPY

Ashtfield Council

18 MAR 2011

Application No.

2011/67




Level 5 Floor Plan
3370 - DA 014

West's Ashtfield - Site A
Proposed New Hotel & Ancillary Function Area & Parking
95 - 115 Liverpool Rd, Ashtfield

LEVEL 5
DA 014



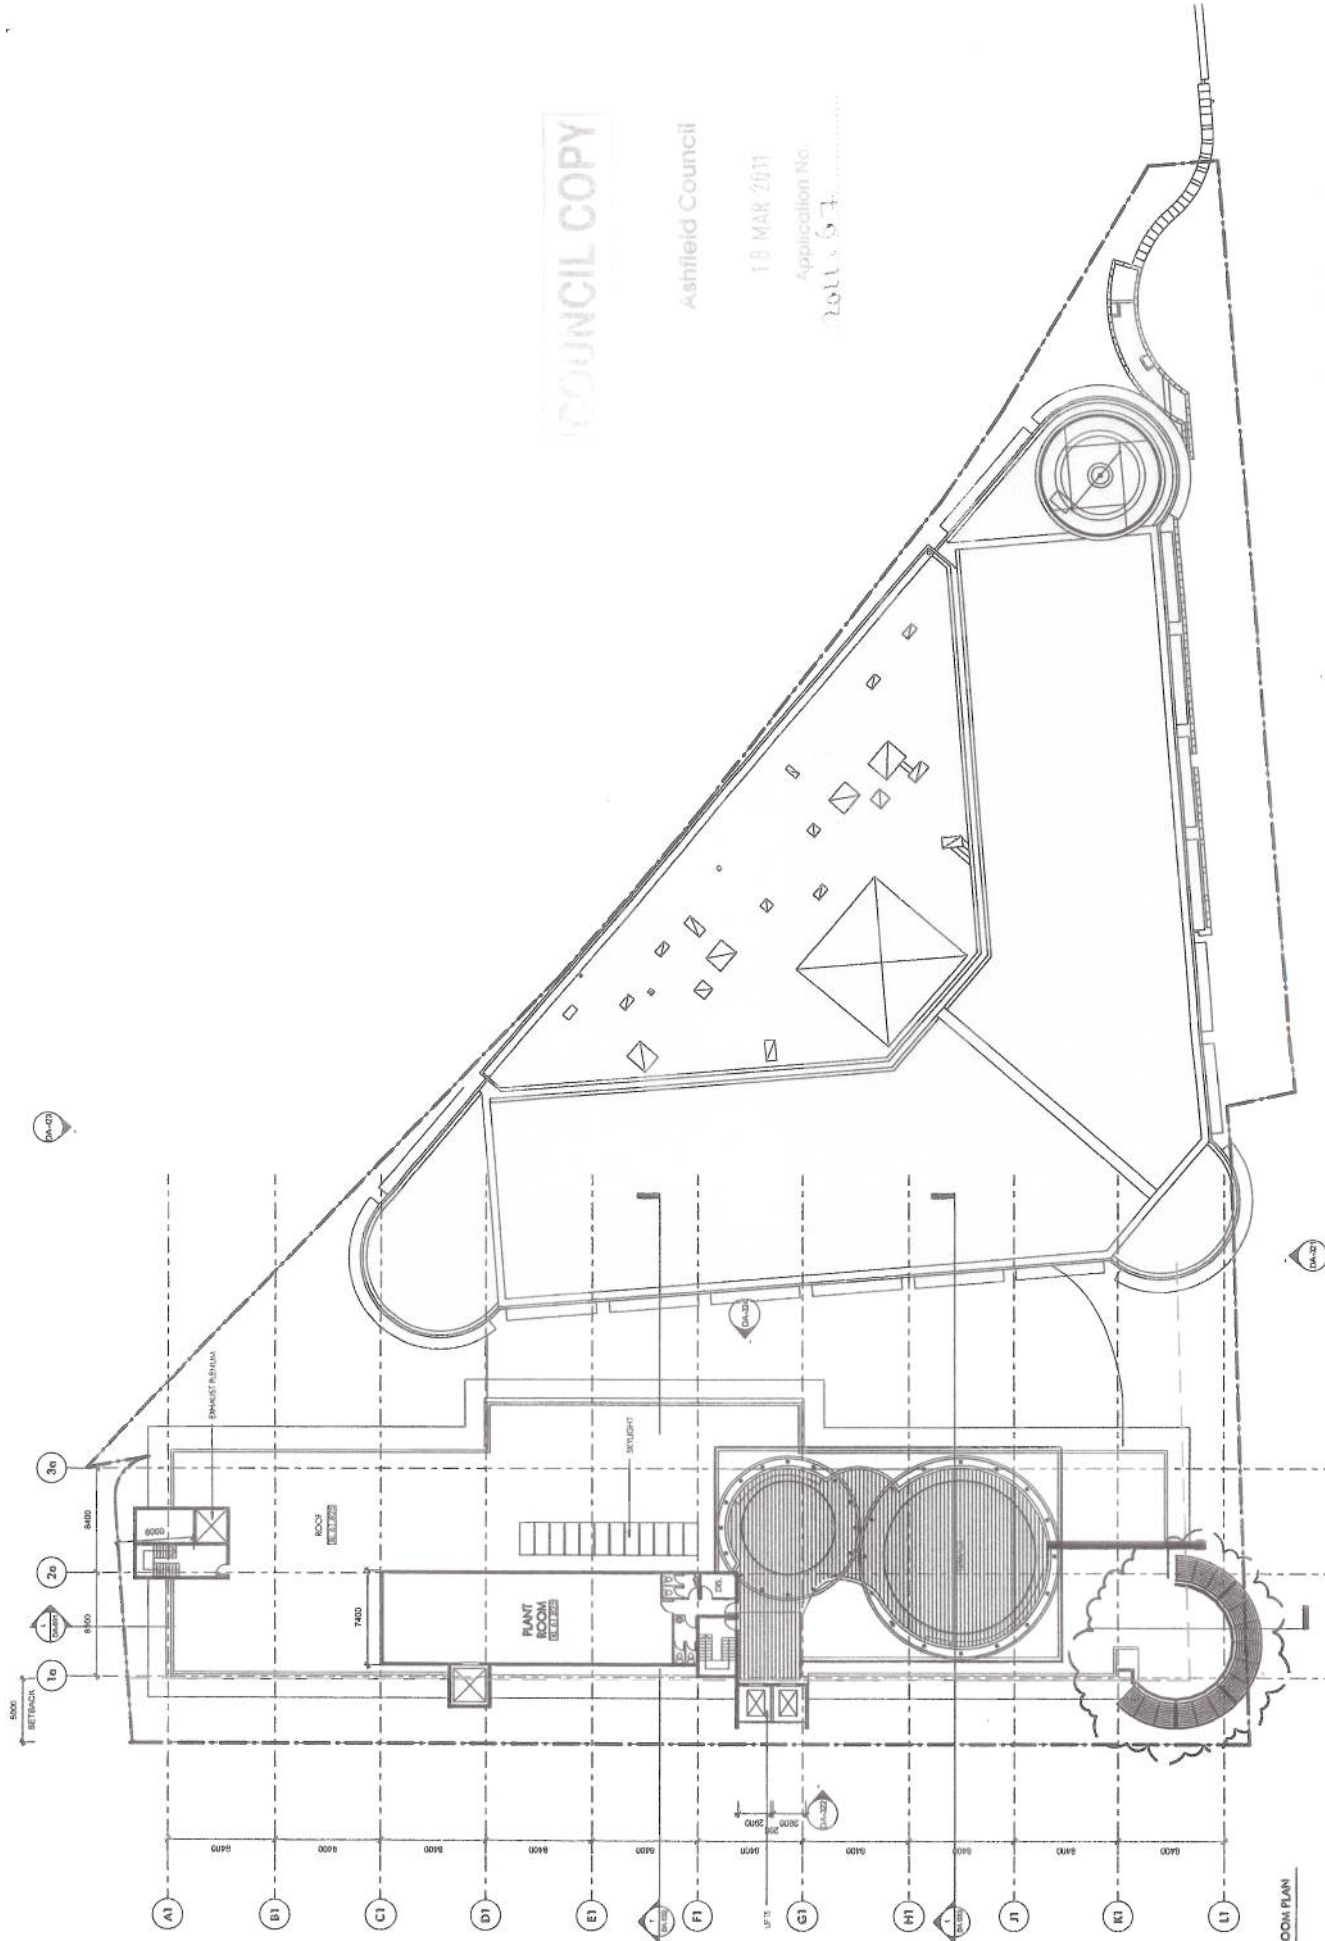

COUNCIL COPY

Ashfield Council

18 MAR 2011

Application No.

3370_015

Roof Plan
1:200 eA1
14/03/11

3370_DA 015


Wests Ashfield - Site A

Proposed New Hotel & Ancillary Function Area & Parking

95 - 115 Liverpool Rd, Ashfield

1. PLANT ROOM PLAN
DA 01 1:200





Ashfield Council 18 MAR 2011




West Ashfield - Site A
Proposed New Hotel & Ancillary Function Area & Parking
95 - 115 Liverpool Rd, Ashfield

North Elevation
1:200 @ A1
15/12/10
3370_DA 023




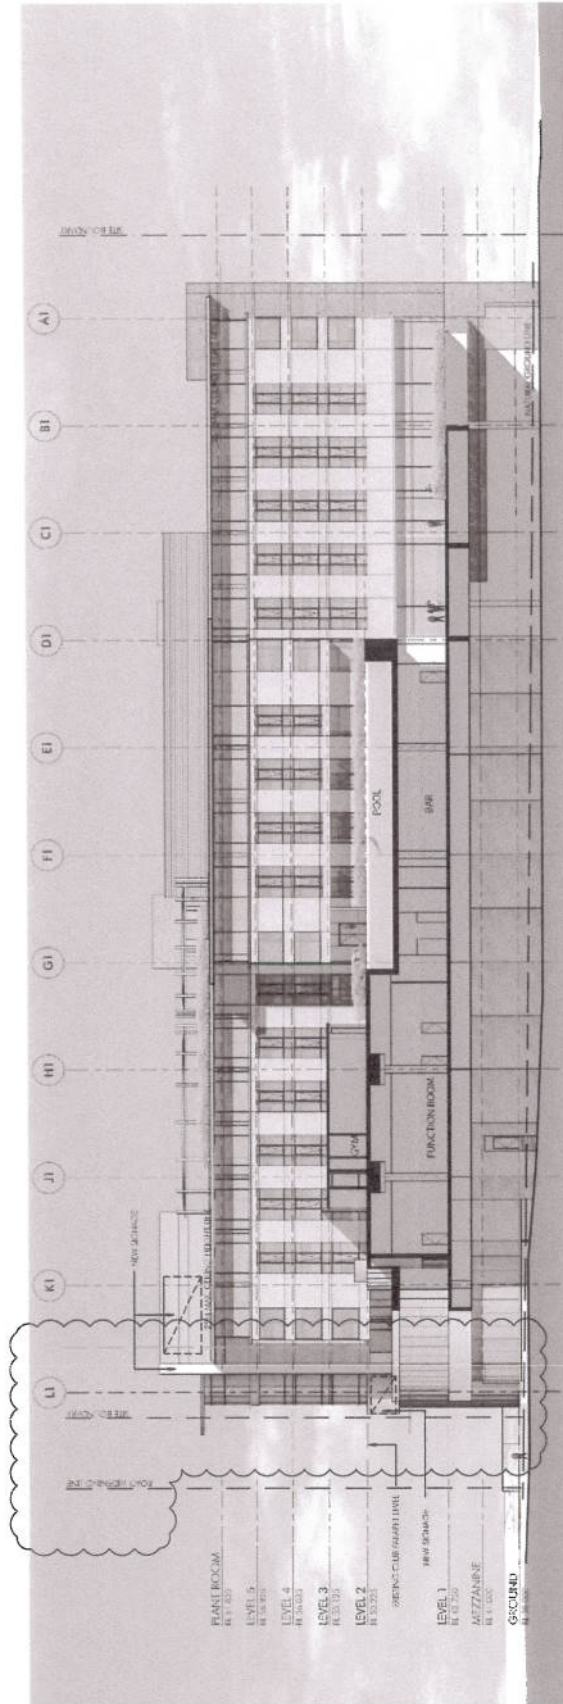

Ashfield Council
19 MAR 2011

1 EAST
DA 02 1:200



West Ashfield - Site A
Proposed New Hotel & Ancillary Function Area & Parking
95 - 115 Liverpool Rd, Ashfield

East Elevation
1:200 @ A1
14/03/11
3370 - DA 024
19 MAR 2011

