

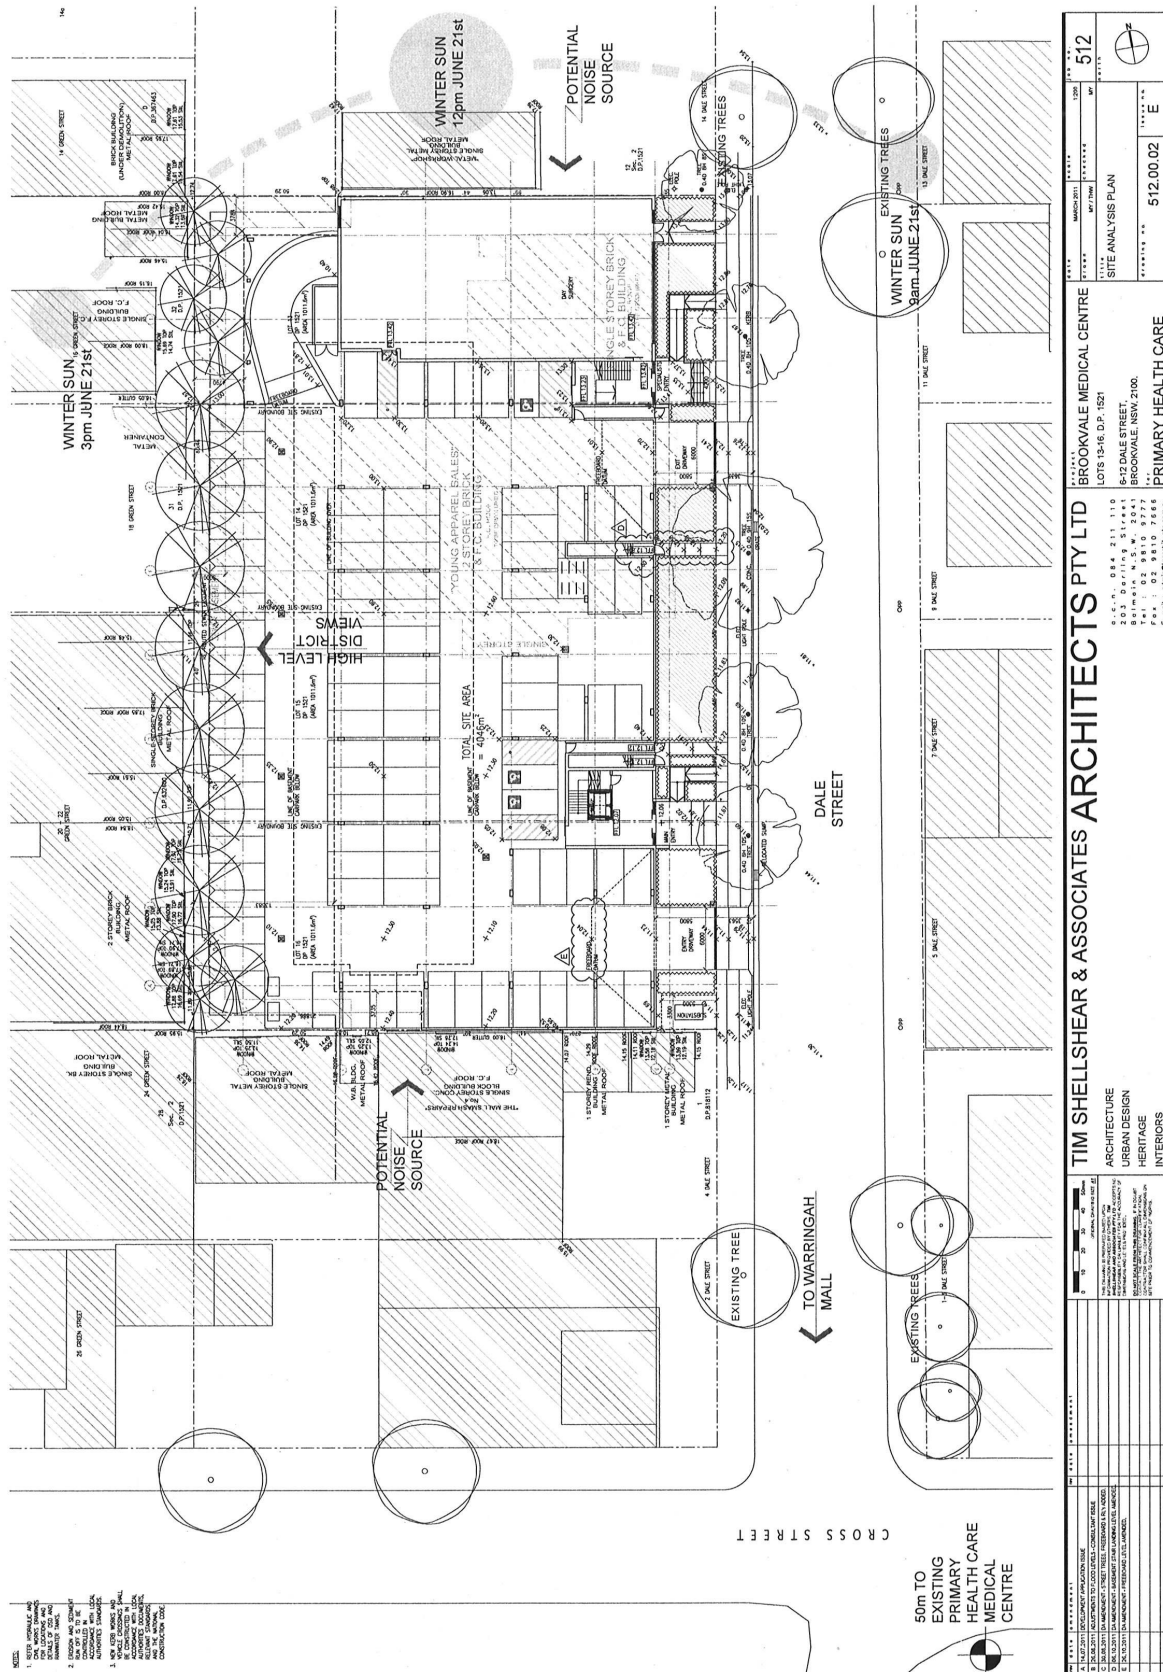


Site and Elevation Plans

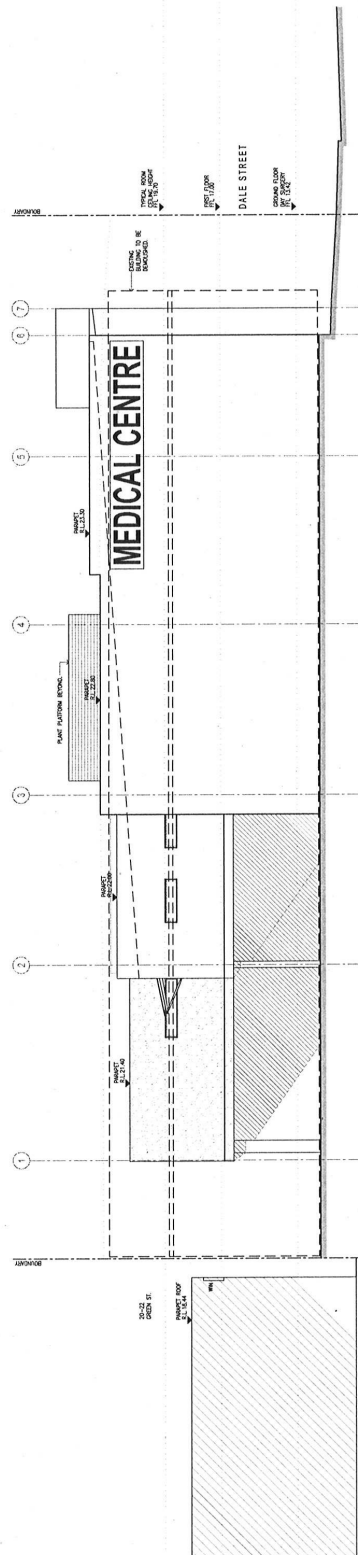

Site and Elevation Plans

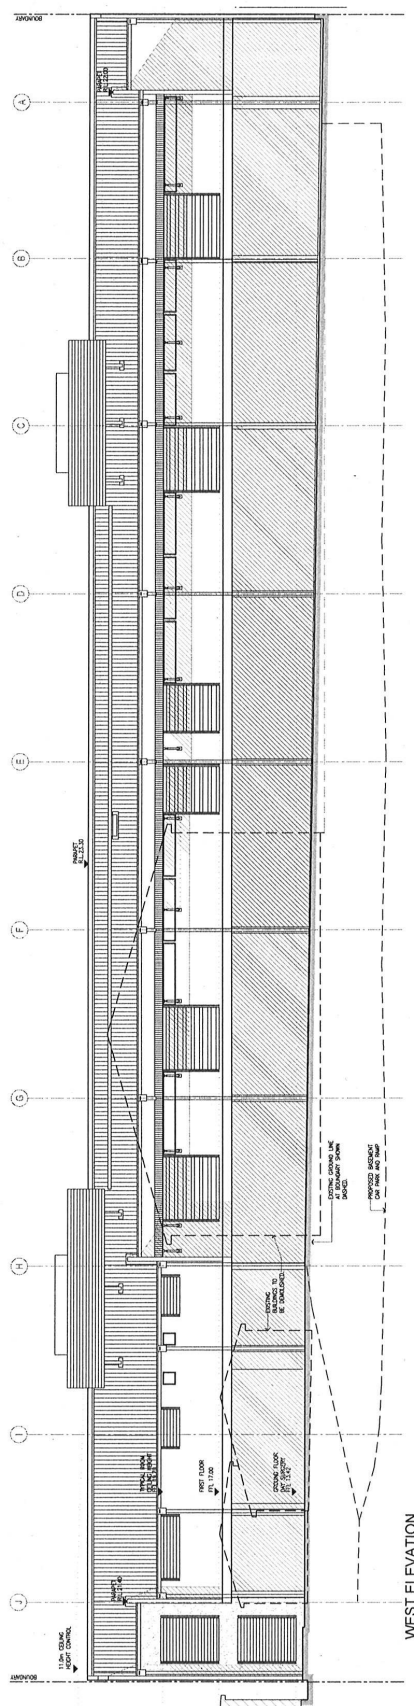




Site and Elevation Plans

