


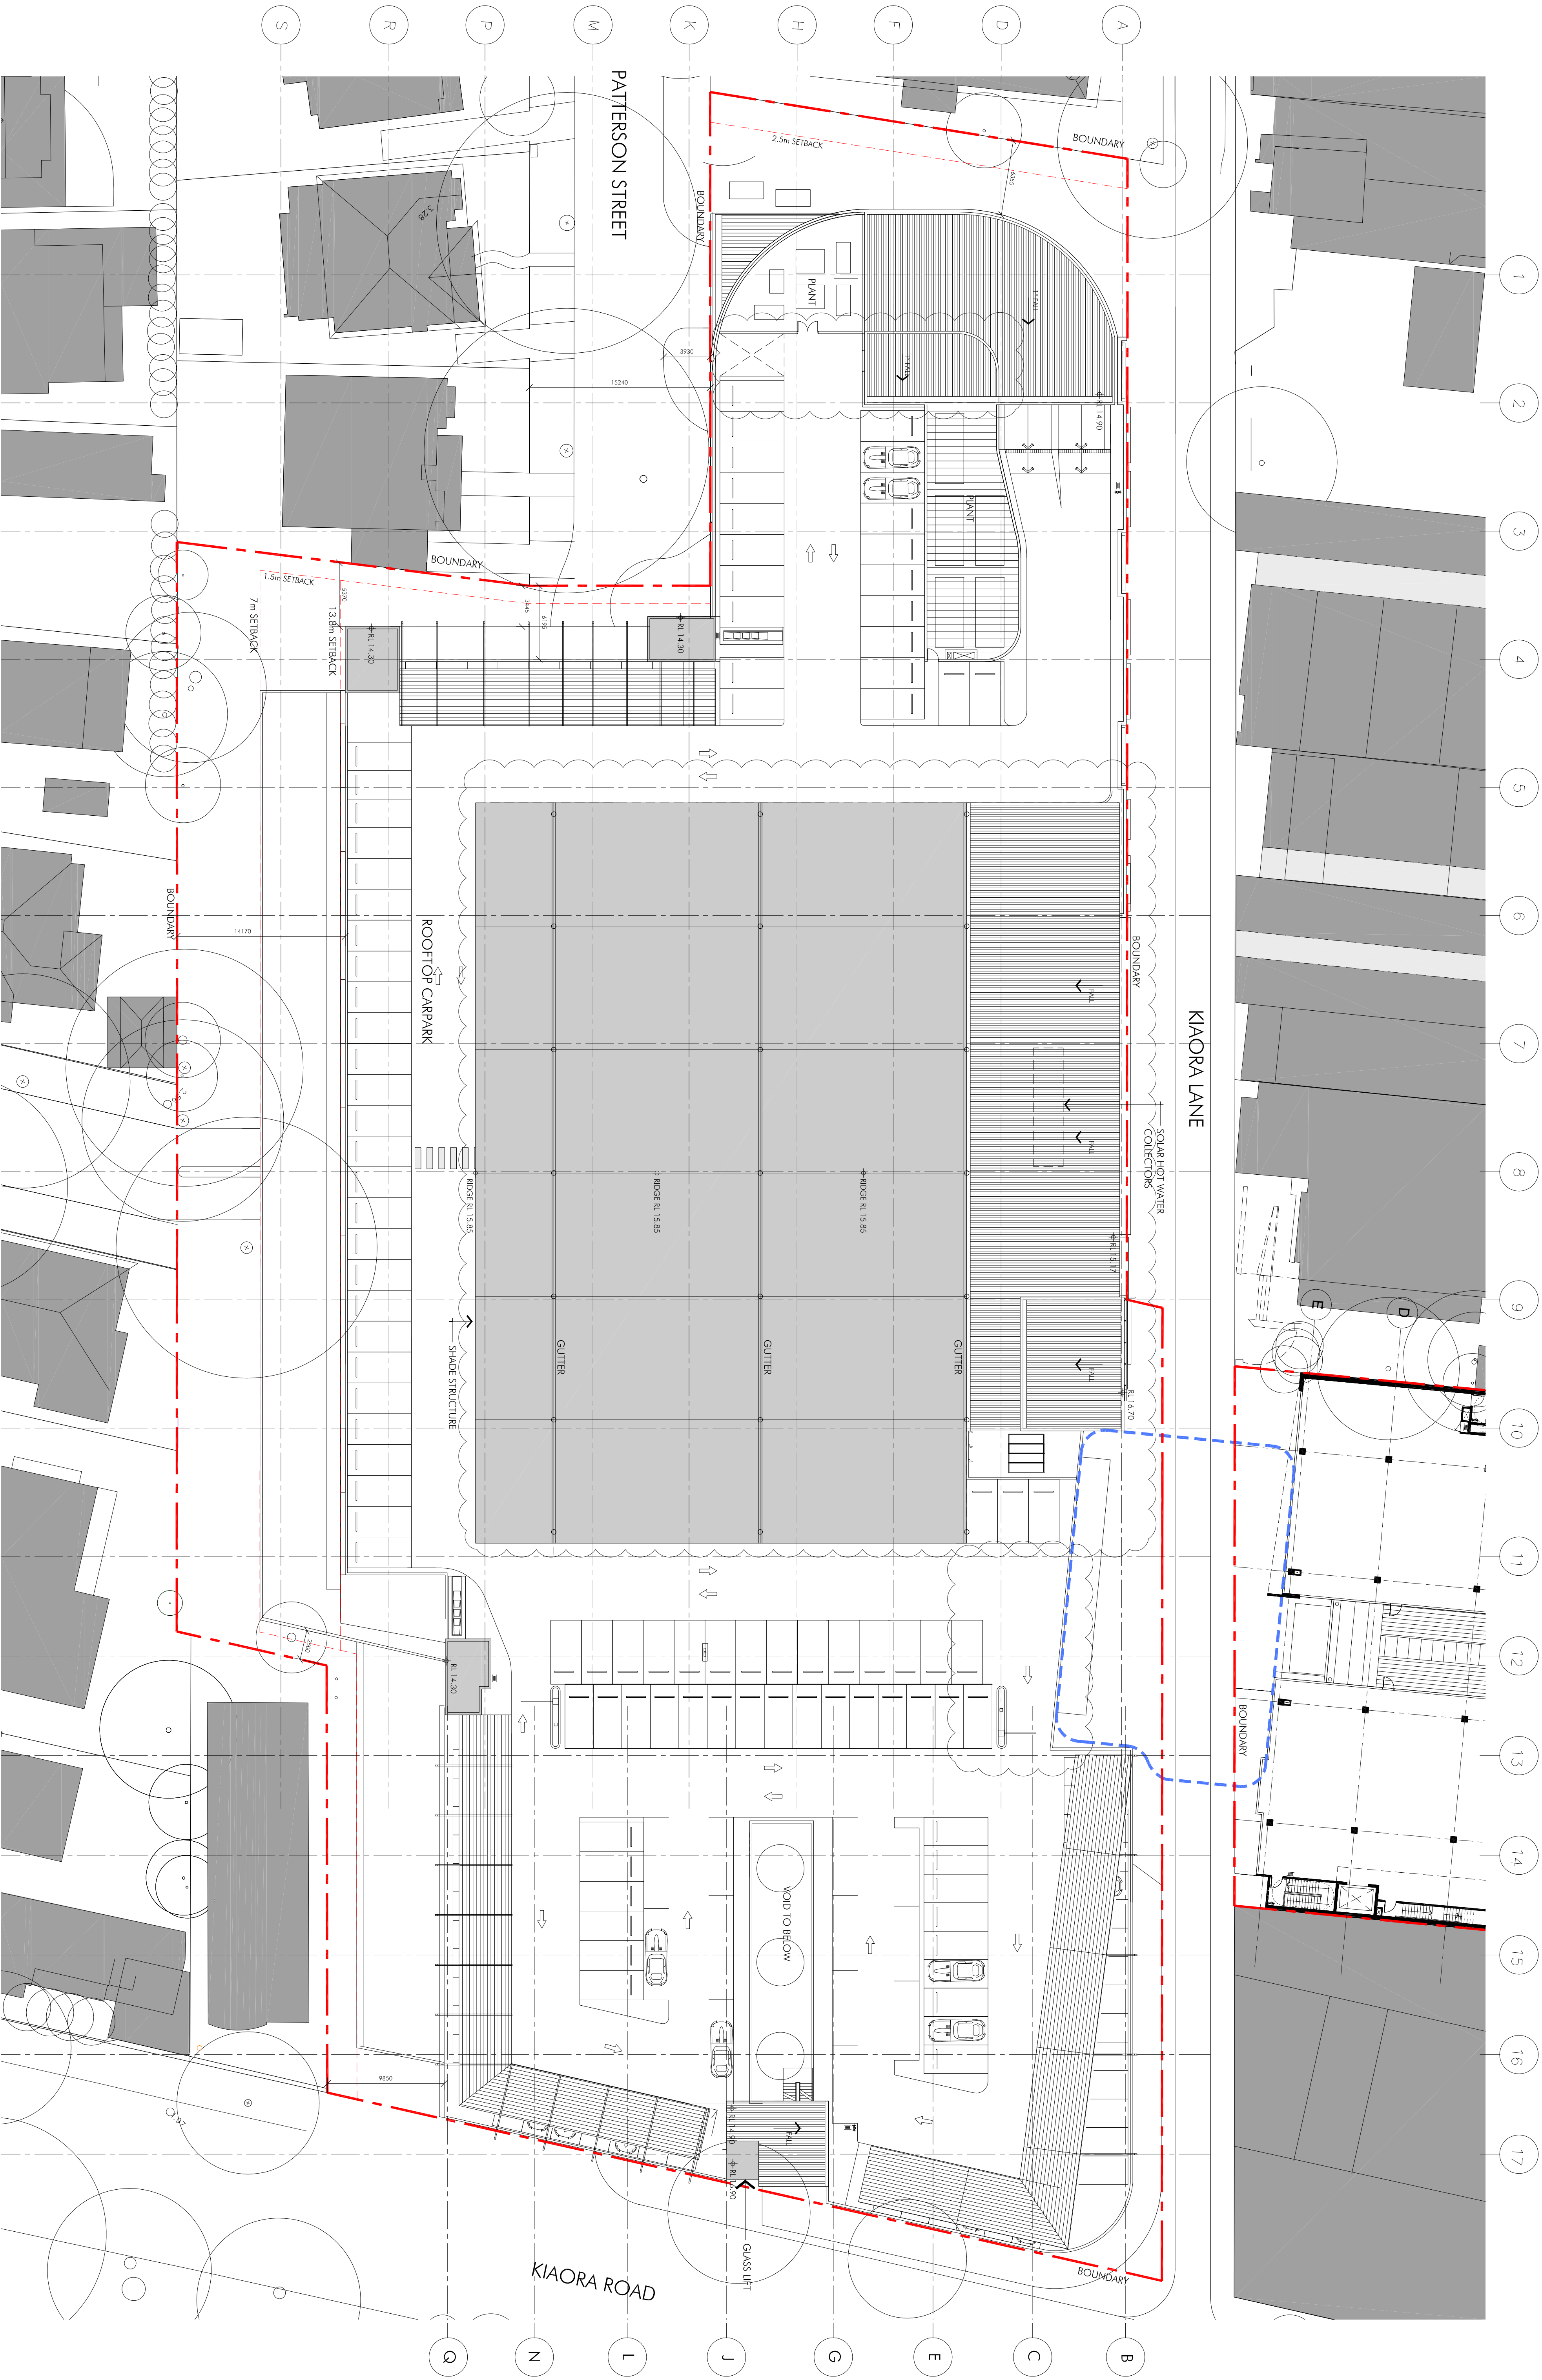

Issue	Description	Date
A	DRAFT DA	17.05.11
B	ISSUED FOR DA	12.10.11
C	ISSUED FOR DA	03.11.11
D	ISSUED FOR DA	10.11.11
E	ISSUED FOR DA	06.02.12
F	ISSUED FOR DA	27.02.12

Title	Date	Number
1 Kiaora Road Mixed Use Development	February 2012	0
Roof Plan		2
3109_DA_014-F		5