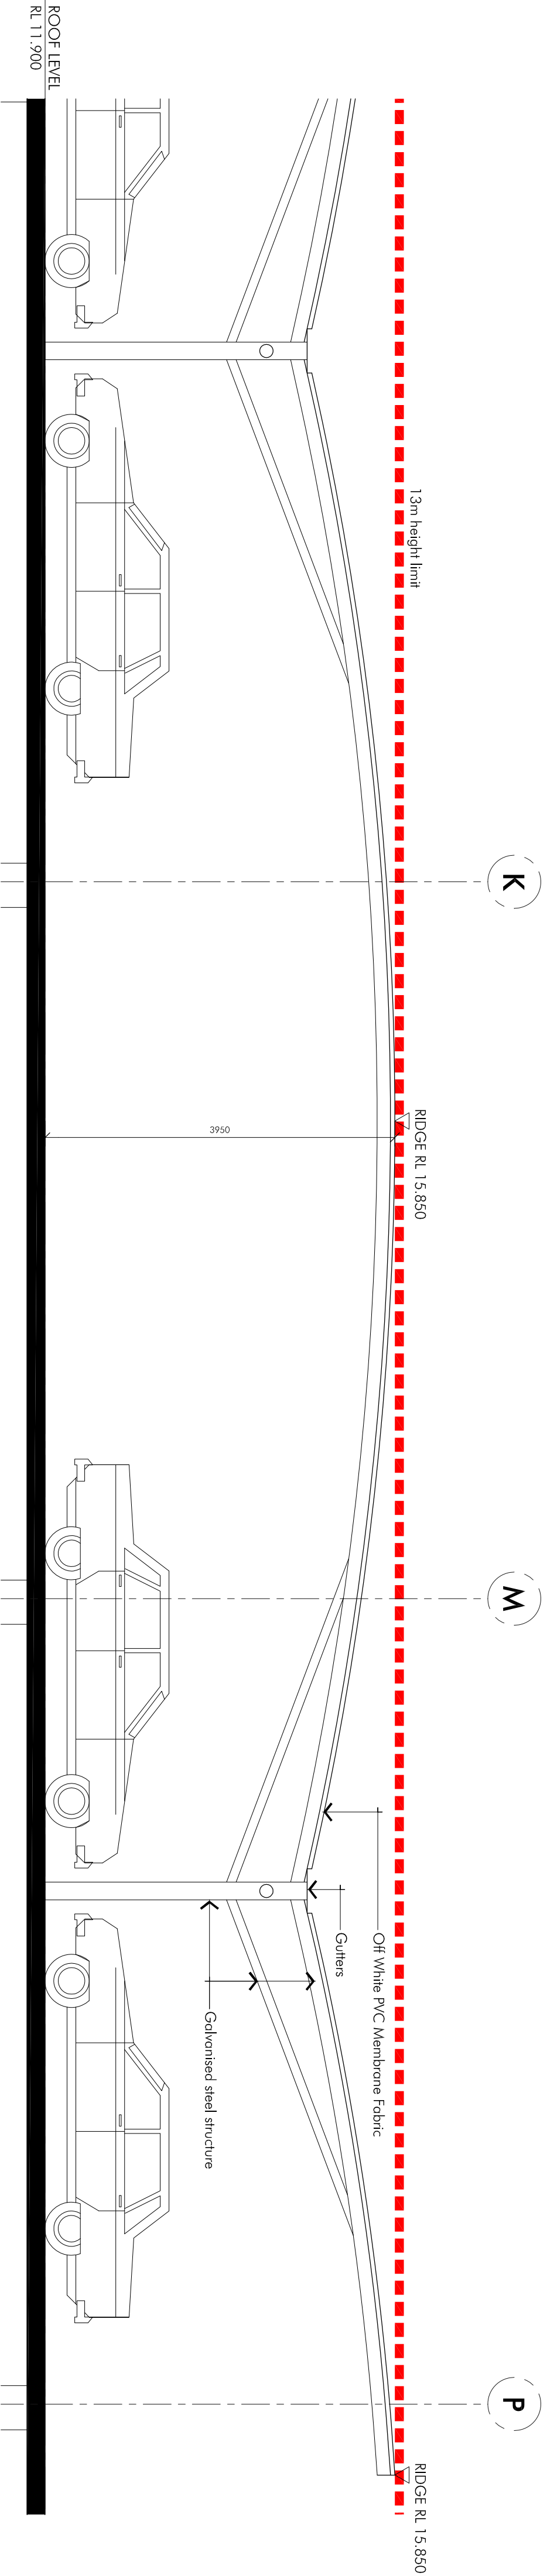
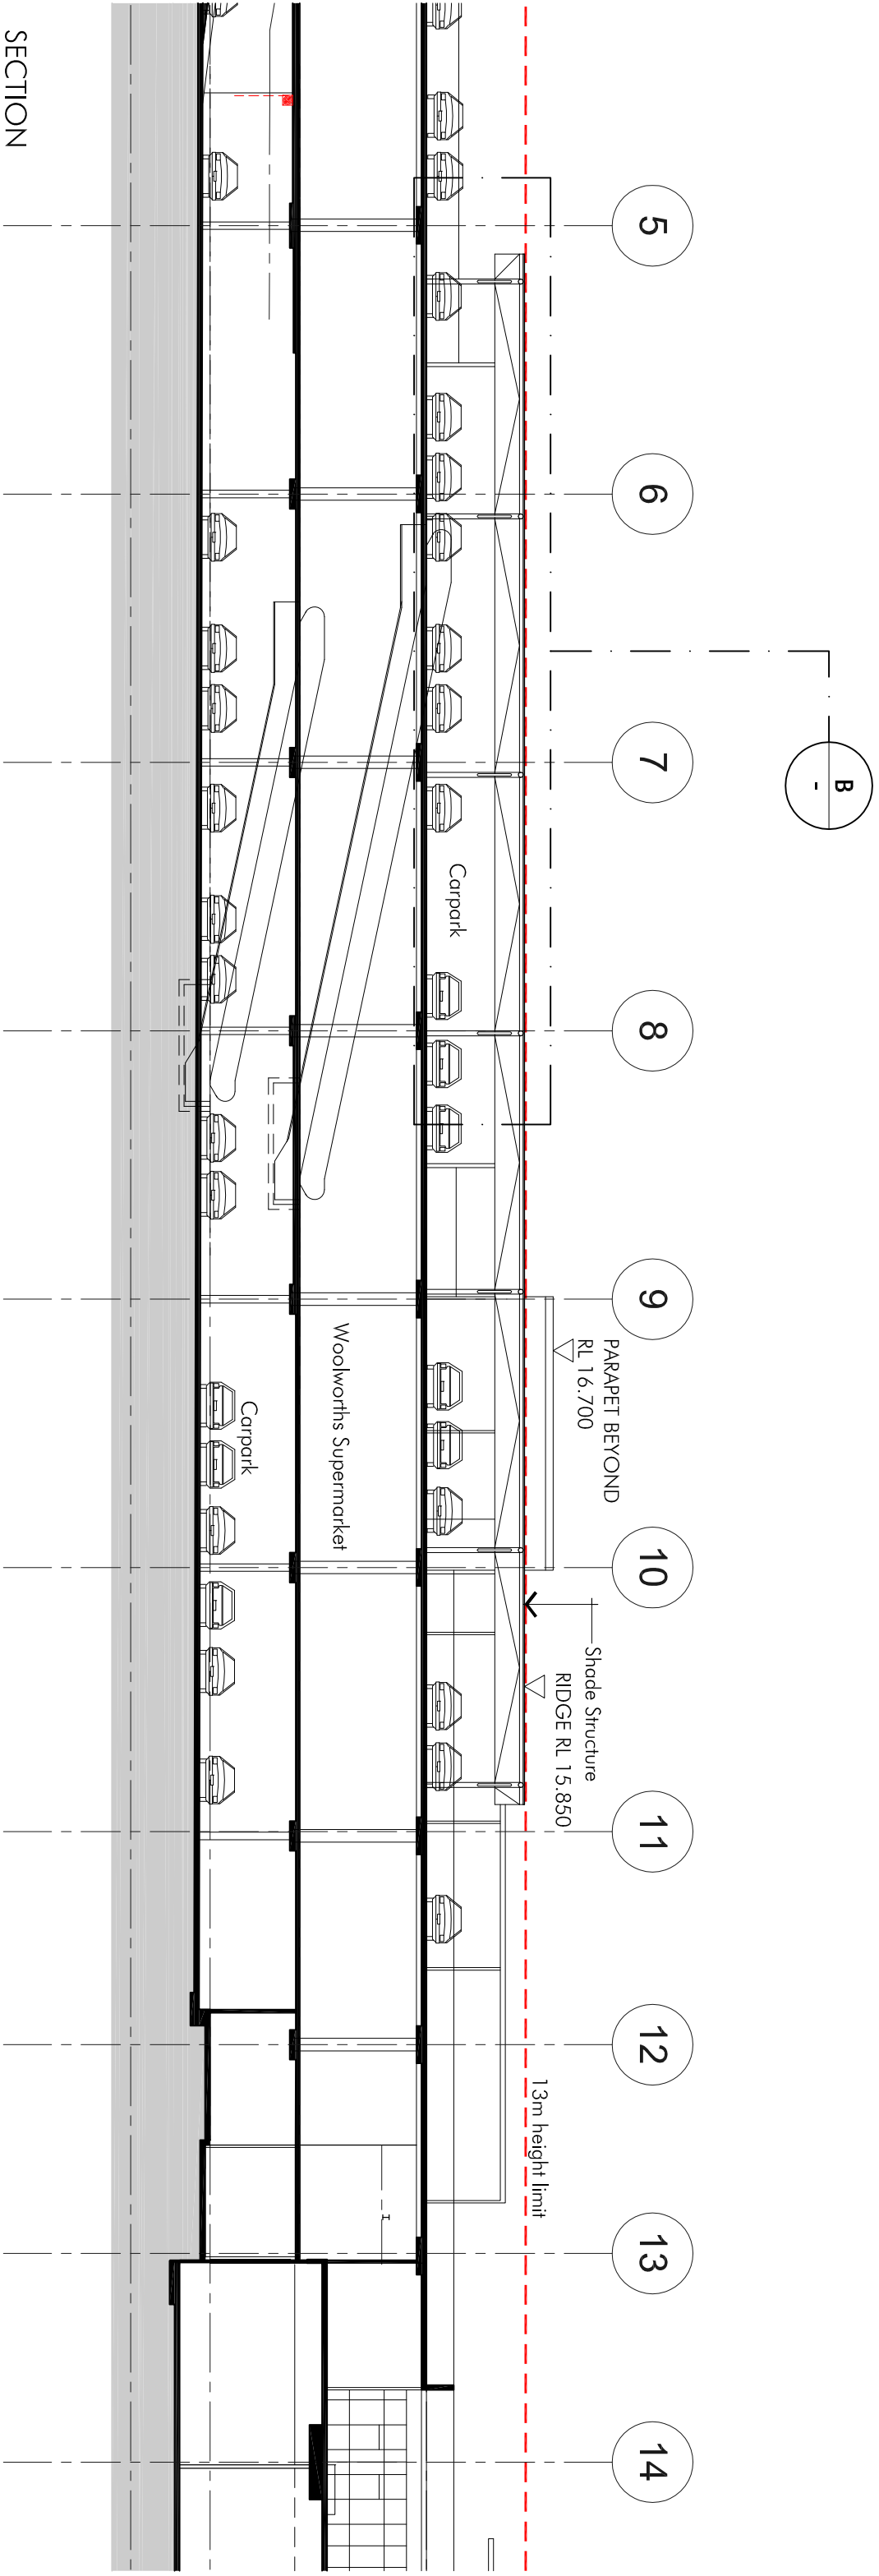
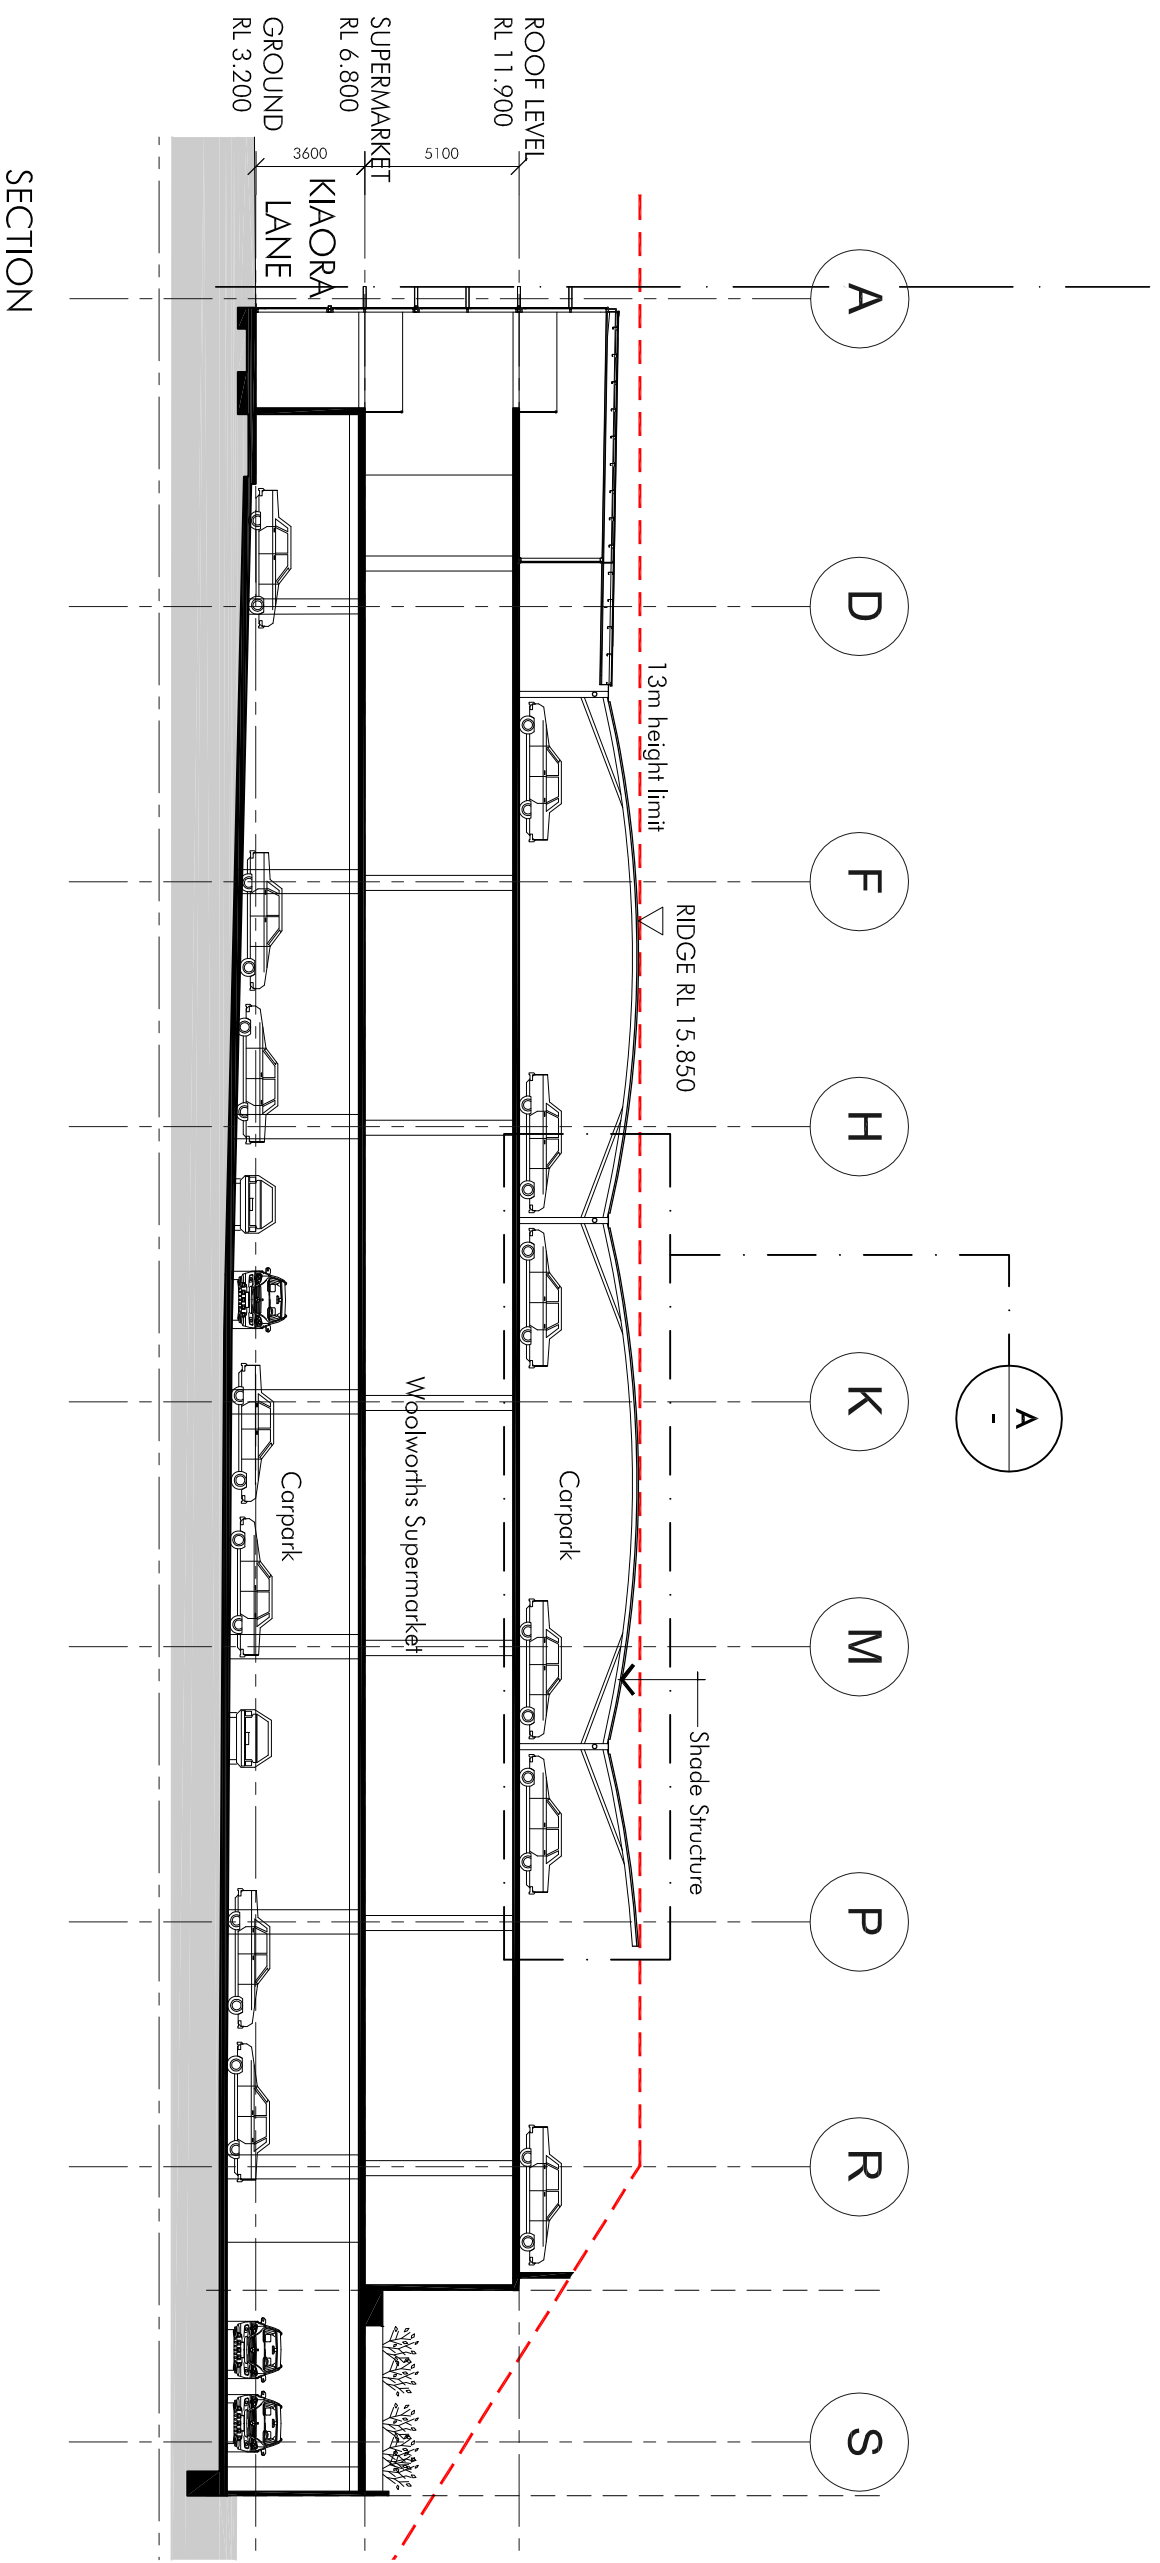


SECTION DETAIL B
1:50

SECTION DETAIL A
1:50

Issue	Description	Date
A	ISSUED FOR DA	27.02.2012

Title	Date