


Issue	Description	Date
A	DRAFT DA	17.03.11
B	ISSUED FOR DA	12.10.11
C	ISSUED FOR DA	10.11.11
D	ISSUED FOR DA	06.02.12

Title	Date	Number

1 Kiaora Road Mixed Use Development
 Second Floor Plan
 1:250 @ A1, 1:500 @ A3
 February 2012
 Scale

nettleonfride
 nettleonfride partnership Pty Ltd ABN 58 161 6881 1722
 117 willoughby road sydney nsw 2005
 1 02 9431 6431 1 02 9439 7474
 e:sydney@nettleonfride.com.au w:nettleonfride.com.au

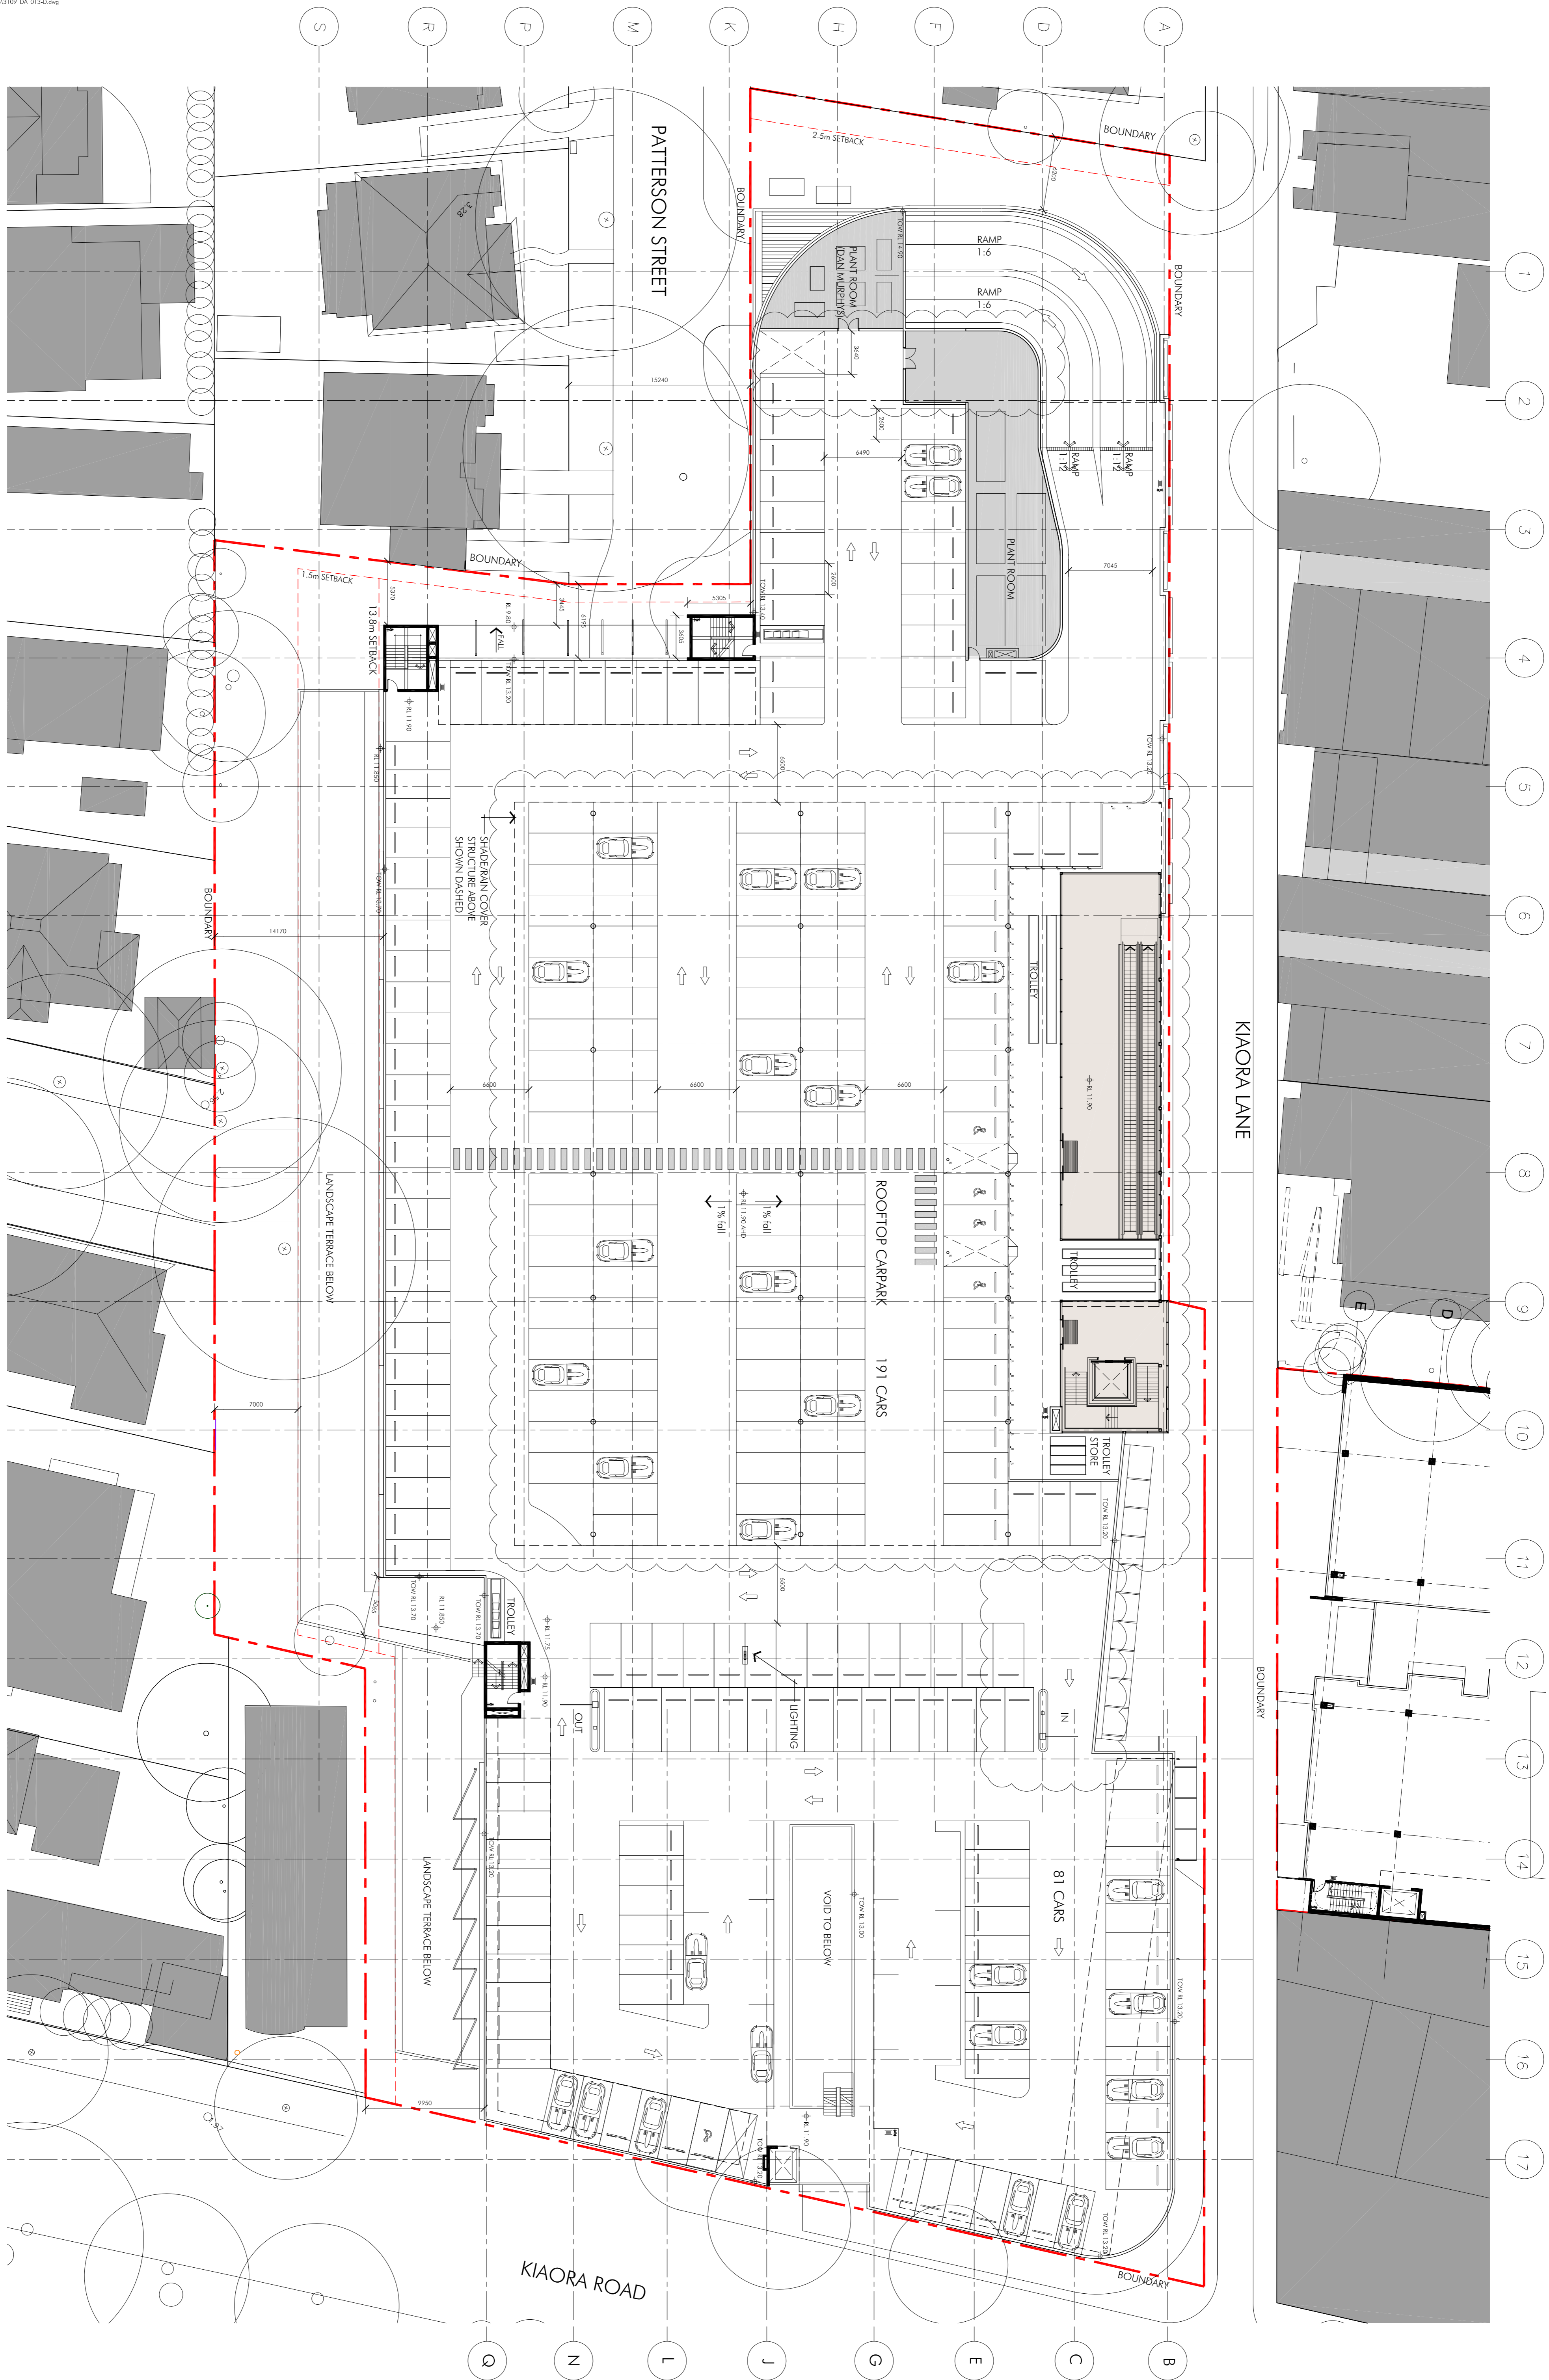

- 1
- 2
- 3
- 4
- 5
- 6
- 7
- 8
- 9
- 10
- 11
- 12
- 13
- 14
- 15
- 16
- 17