

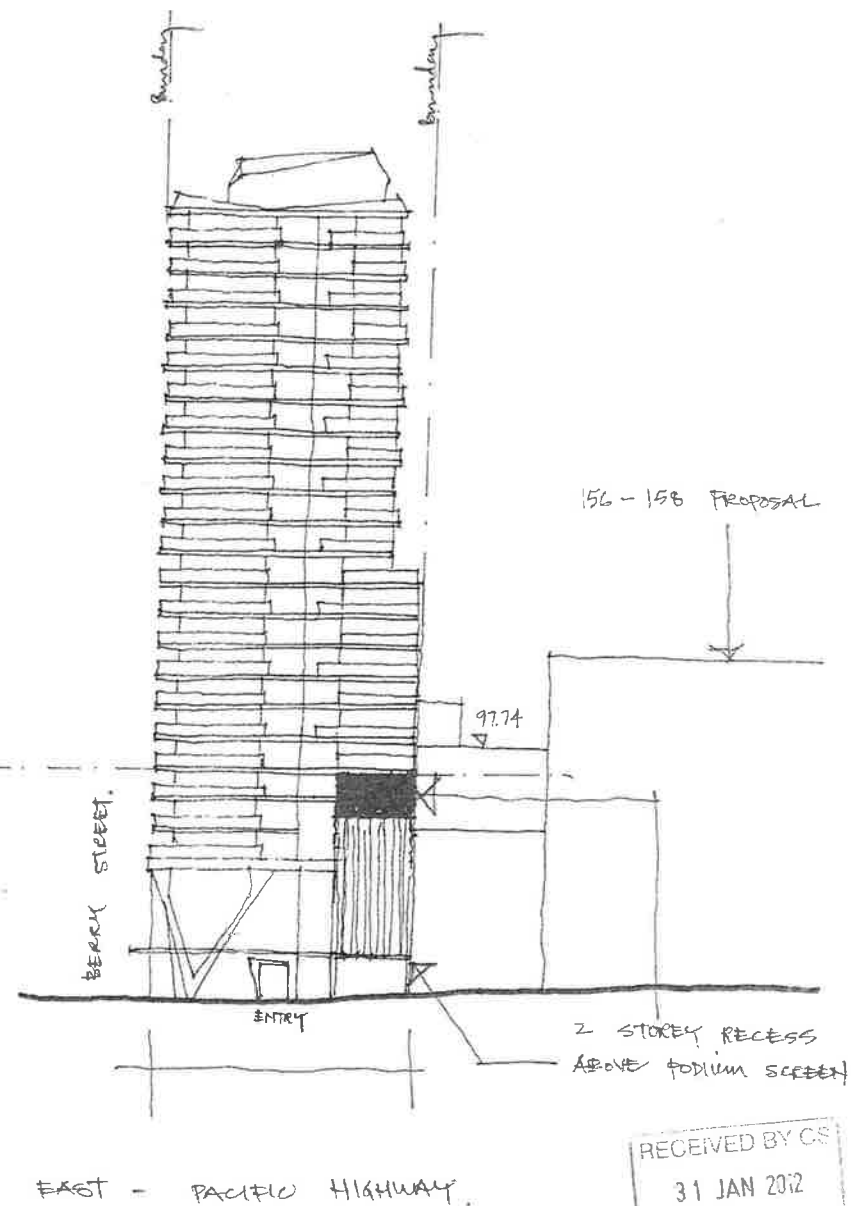


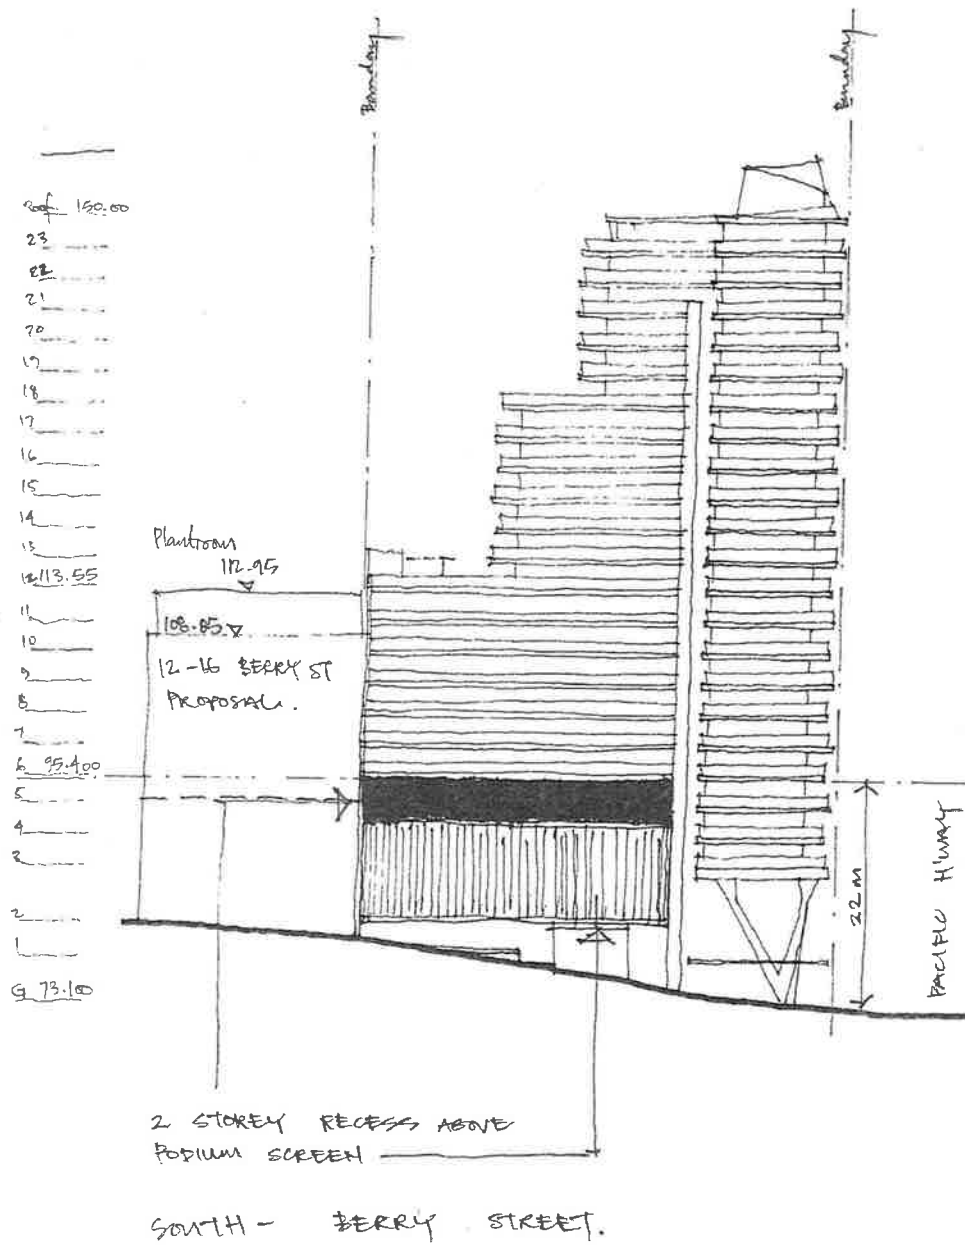

RECEIVED BY CS
31 JAN 2012
N.S.C.

Project 150 PACIFIC HWAY
Title ELEVATIONS.
Scale 1:500 Date 23.01.12 Number 3553 sk 375 A

nt
nettleontribe

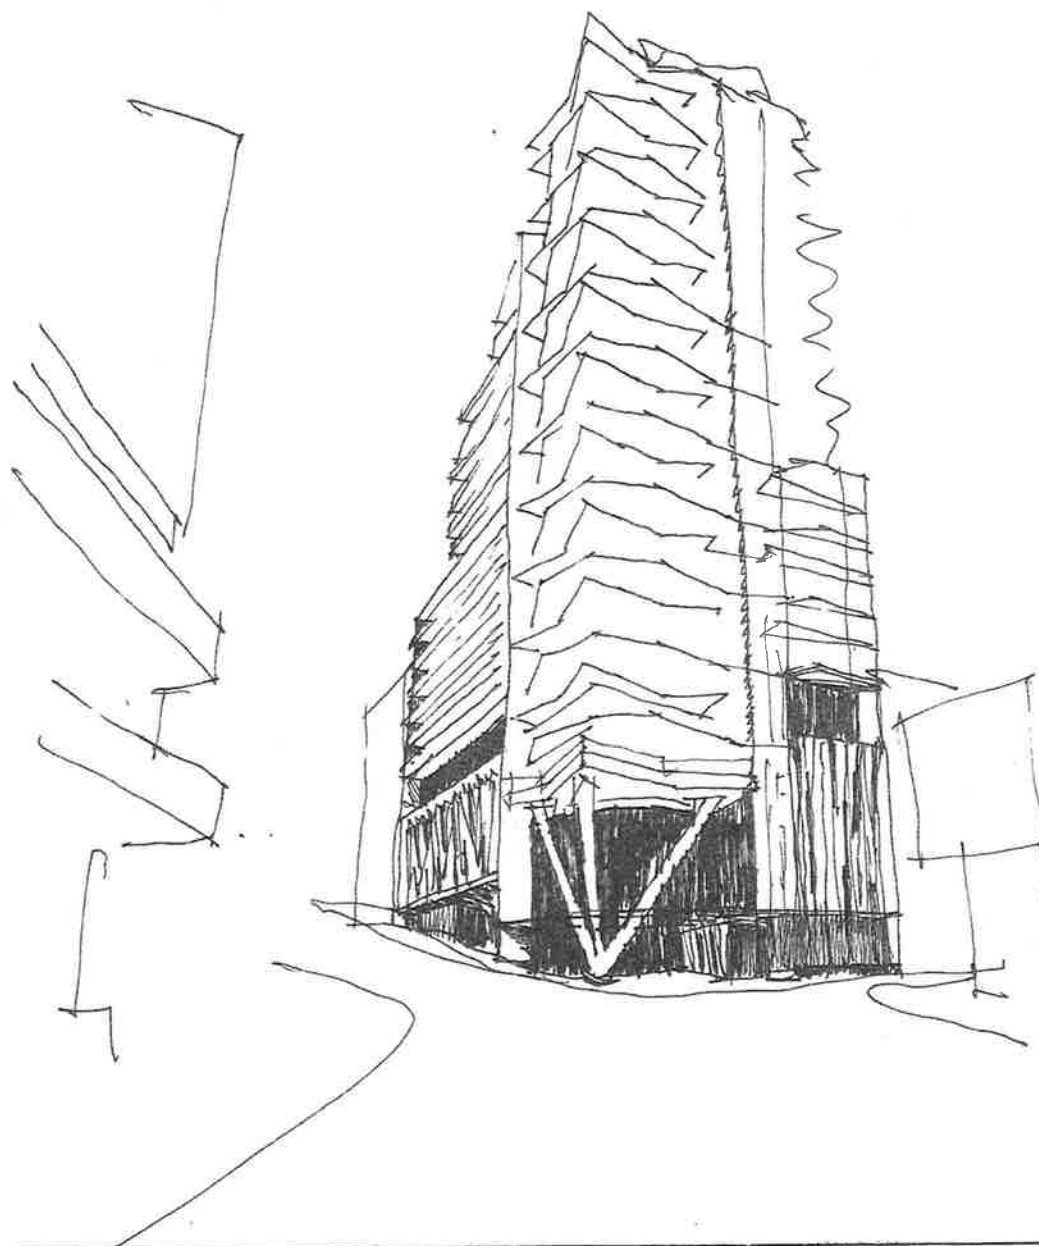

NORTH SYDNEY COUNCIL
RECEIVED DMS

01 FEB 2012

SCANNED DMS

RECEIVED B73


31 JAN 2012

N.S.C.

Project 150 PACIFIC HWAY
Title PERSPECTIVE
Scale Date 18.01.12 Number 3553 SK 316A



NORTH SYDNEY COUNCIL
RECEIVED DMS
01 FEB 2012
SCANNED DMS

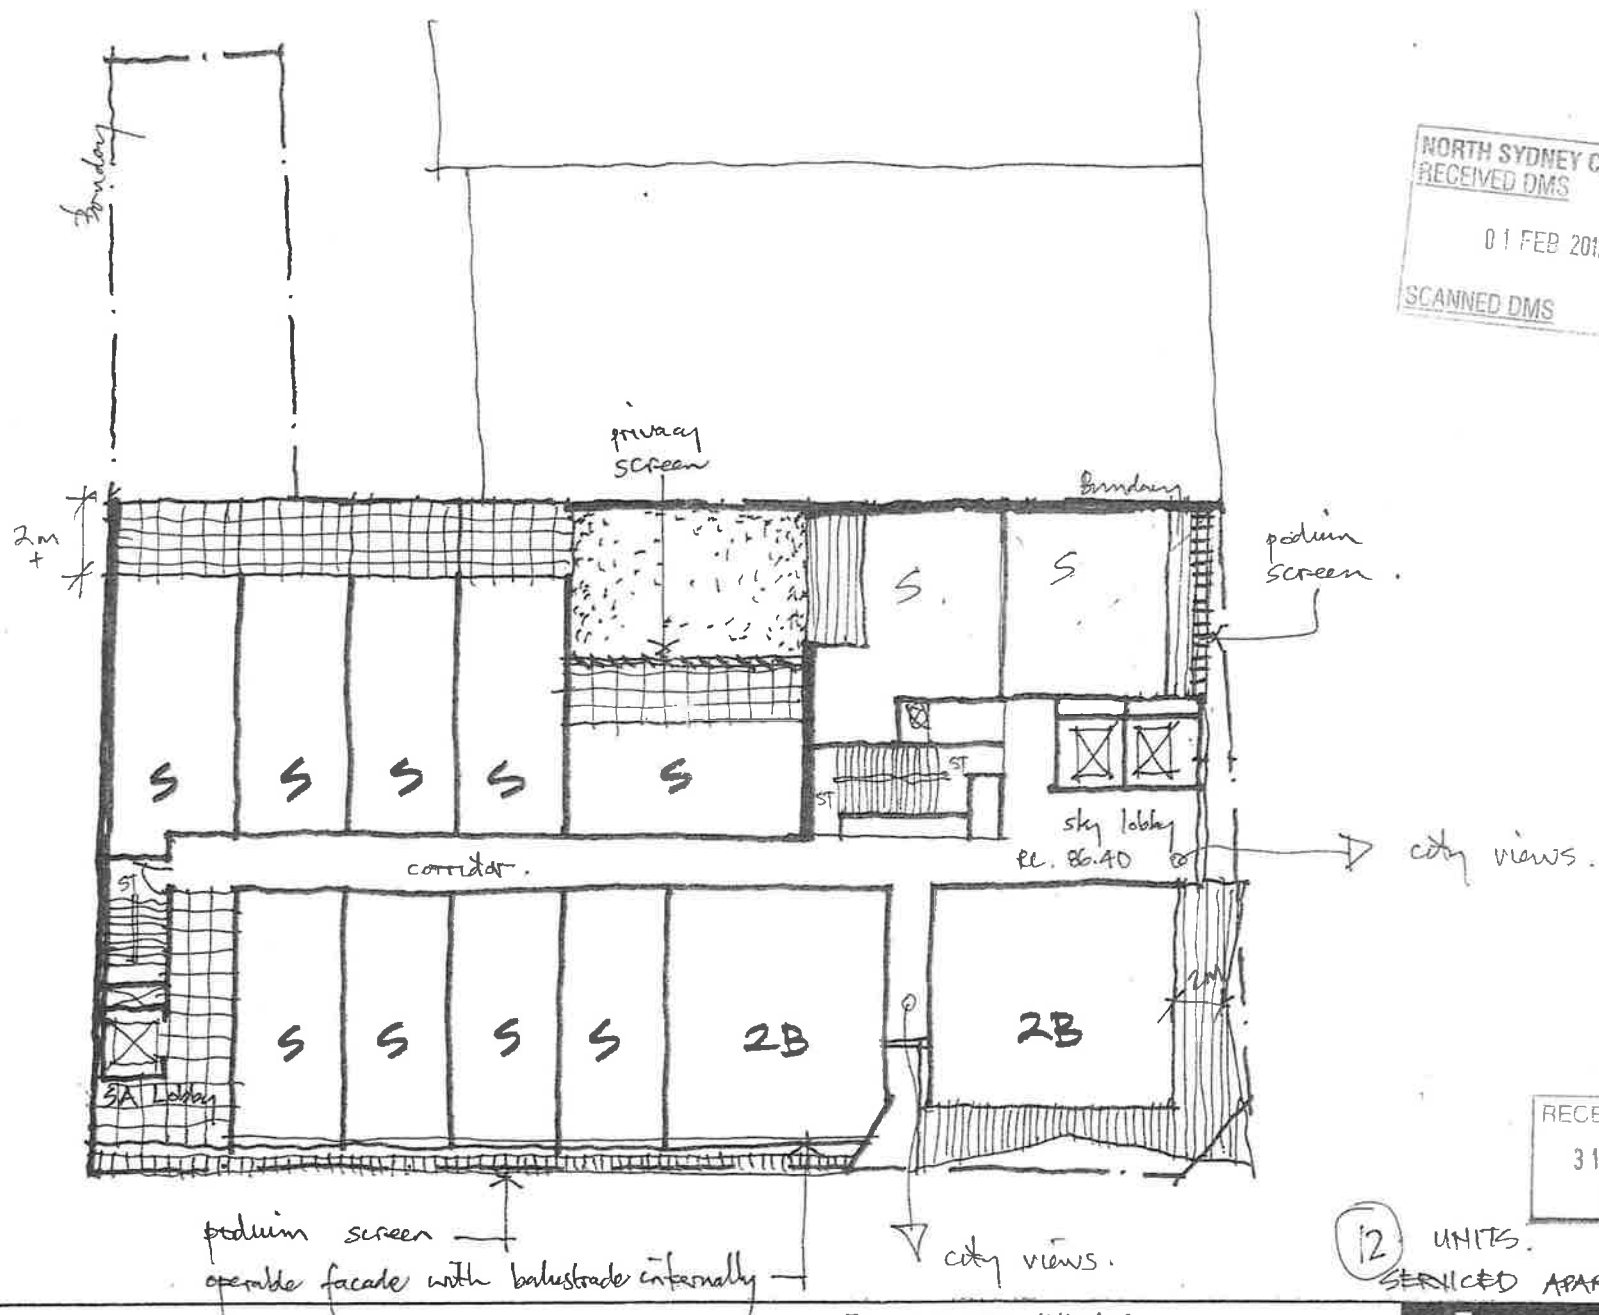


RECEIVED BY CS
31 JAN 2012
N.S.C.

12 UNITS.
SERVICED APARTMENTS.

Project 150 PACIFIC HIGHWAY
Title LEVEL 3
Scale 1:200 Date 18.01.12 Number 3553 SK 363A




NORTH SYDNEY COUNCIL
 RECEIVED DMS
 01 FEB 2012
 SCANNED DMS

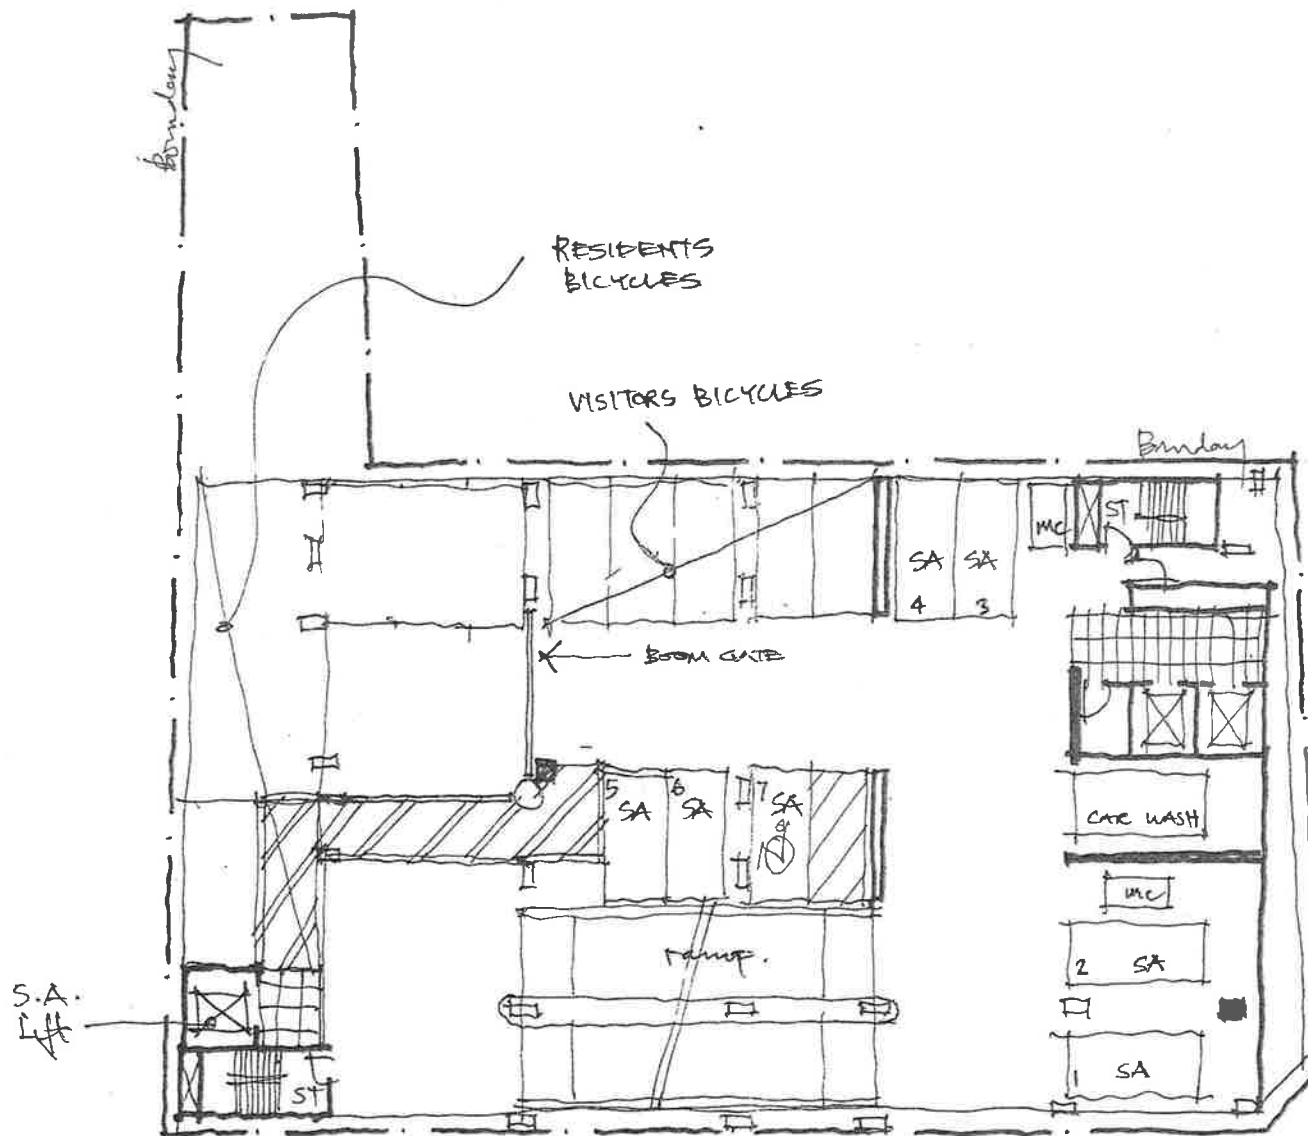

RECEIVED BY CS
 31 JAN 2012
 N.S.C.


Project 150 PACIFIC HWAY
 Title LEVEL B1
 Scale 1:200 Date 18.01.12 Number 3553 SK 360 A

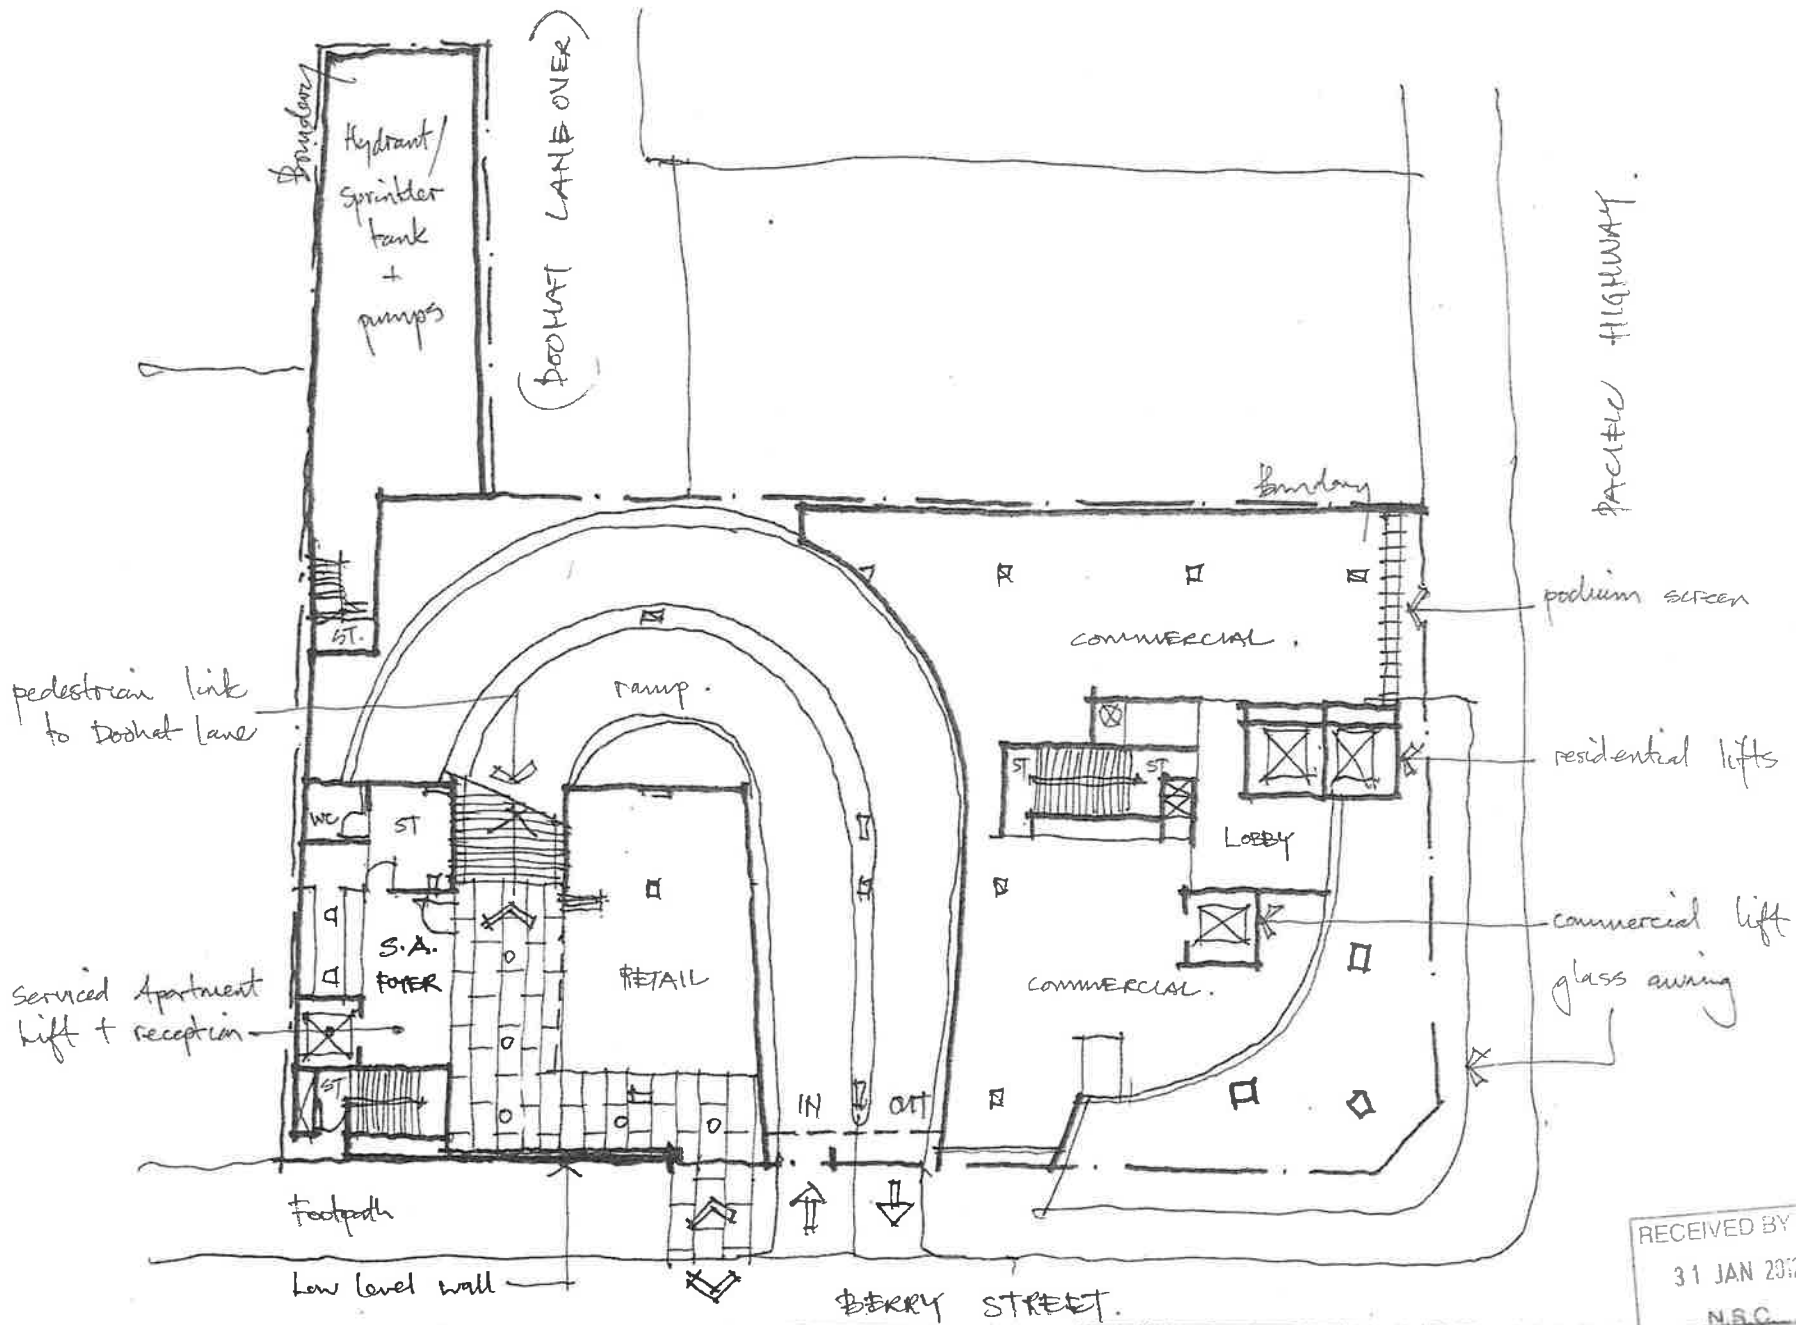

RECEIVED BY CS
31 JAN 2012
NSC


Project 1110 PACIFIC HWY
Title LEVEL 1
Scale 1:200 Date 18.01.12 Number 3553 SK 361A



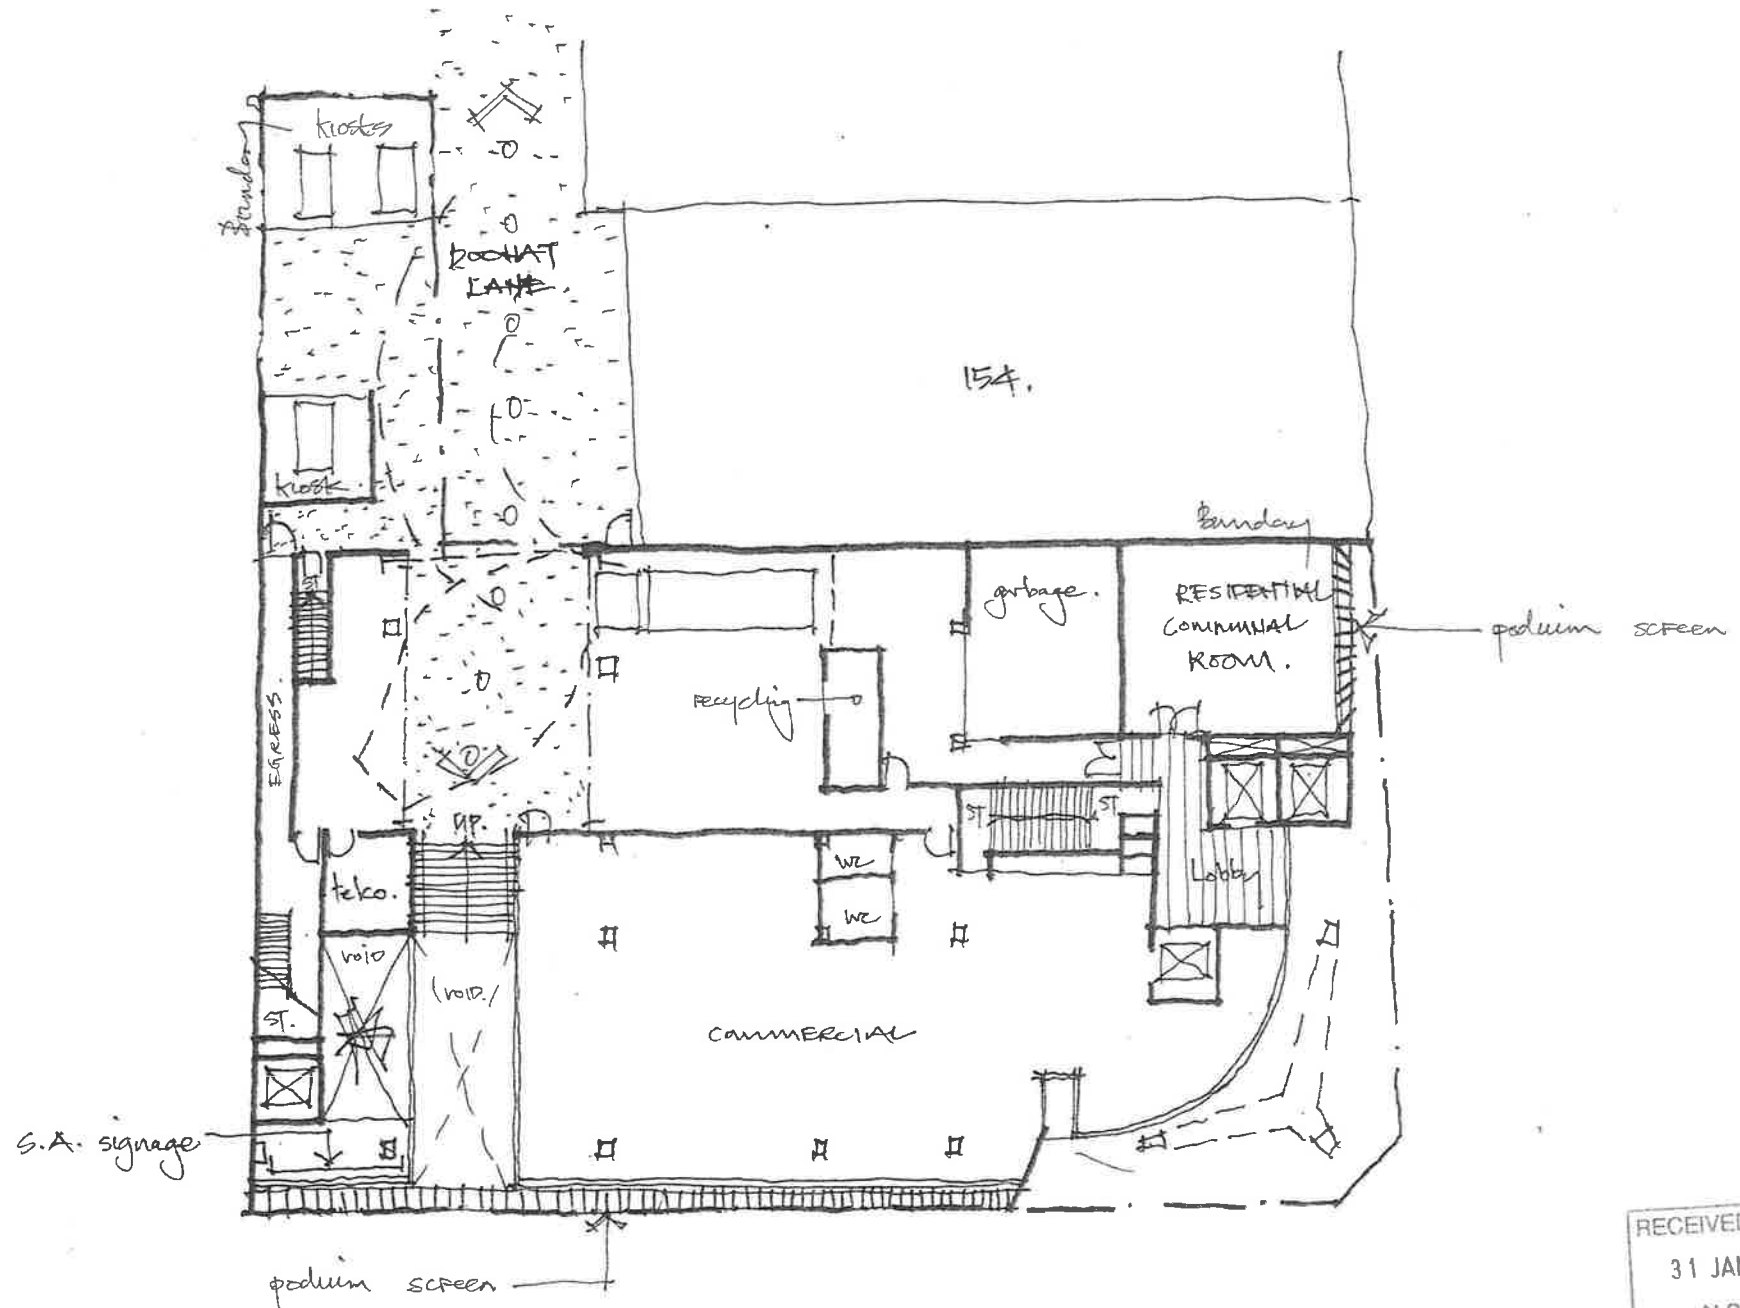

RECEIVED BY CS
31 JAN 2012
N.S.C.

Project PACIFIC HIGHWAY
Title LEVEL 2
Scale 1:200 Date 18.01.12 Number 3553 SK 3624

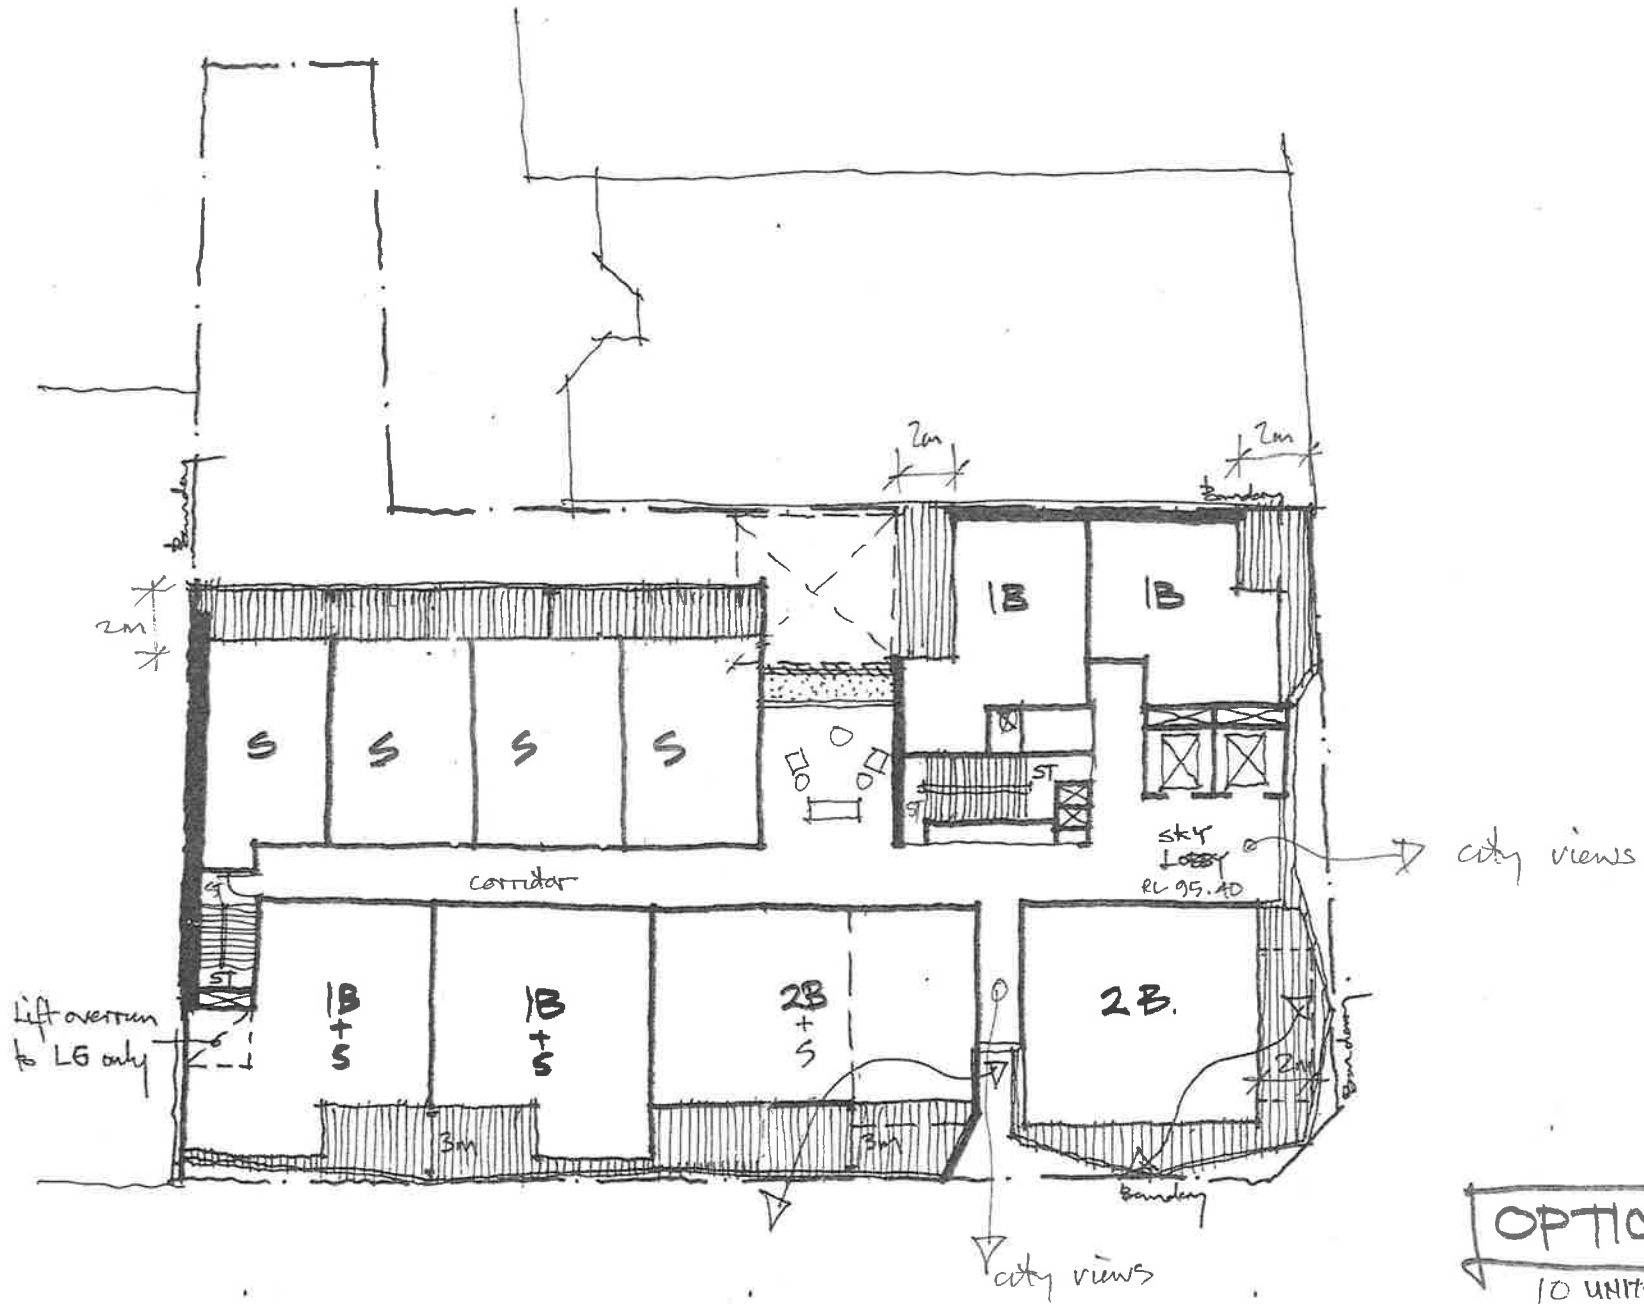


RECEIVED BY CS
31 JAN 2012
N.S.C.

OPTION C
10 UNITS (X2).

Project 150 PACIFIC HWY
Title LEVEL 6+7
Scale 1:200 Date 18.01.12 Number 3553 SK 377A




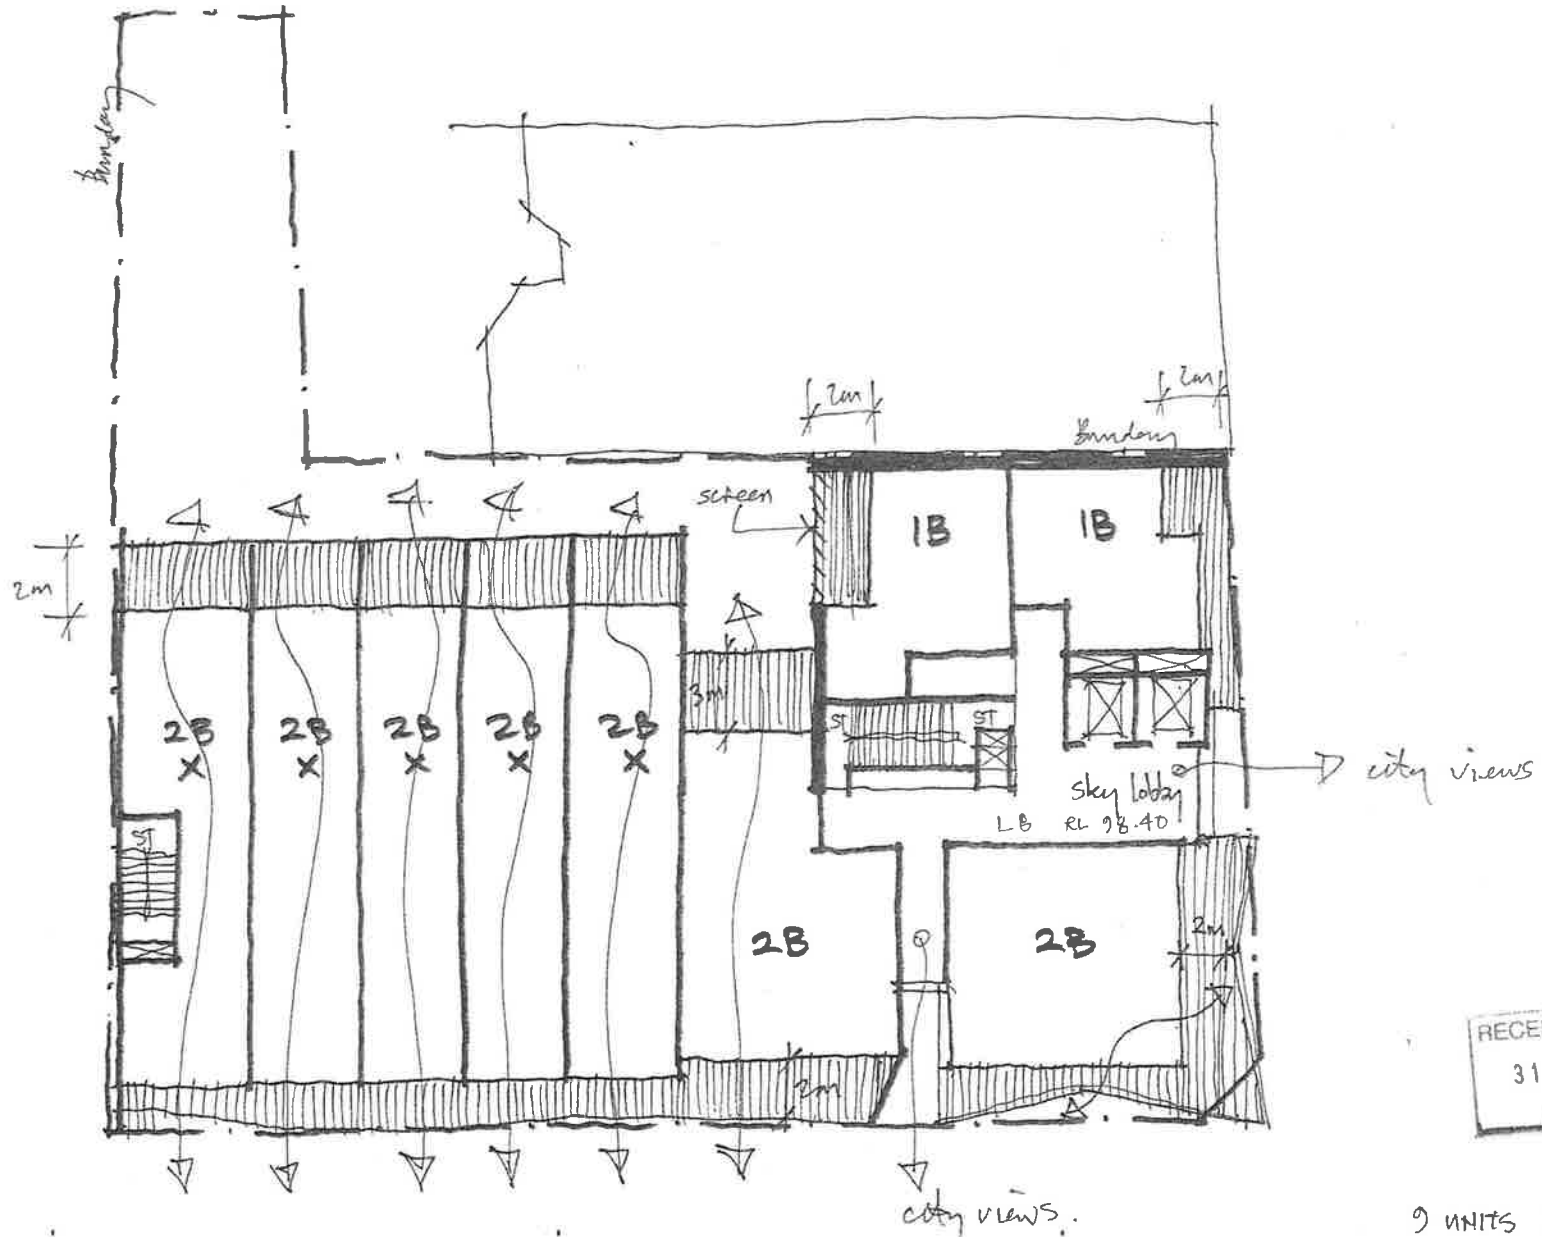

RECEIVED BY GS
31 JAN 2012
N.S.C.

9 UNITS (X2) 18


Project 150 PACIFIC HWAY
Title LEVEL B + 10
Scale 1:200 Date 18.01.12 Number 3553 SK 367A

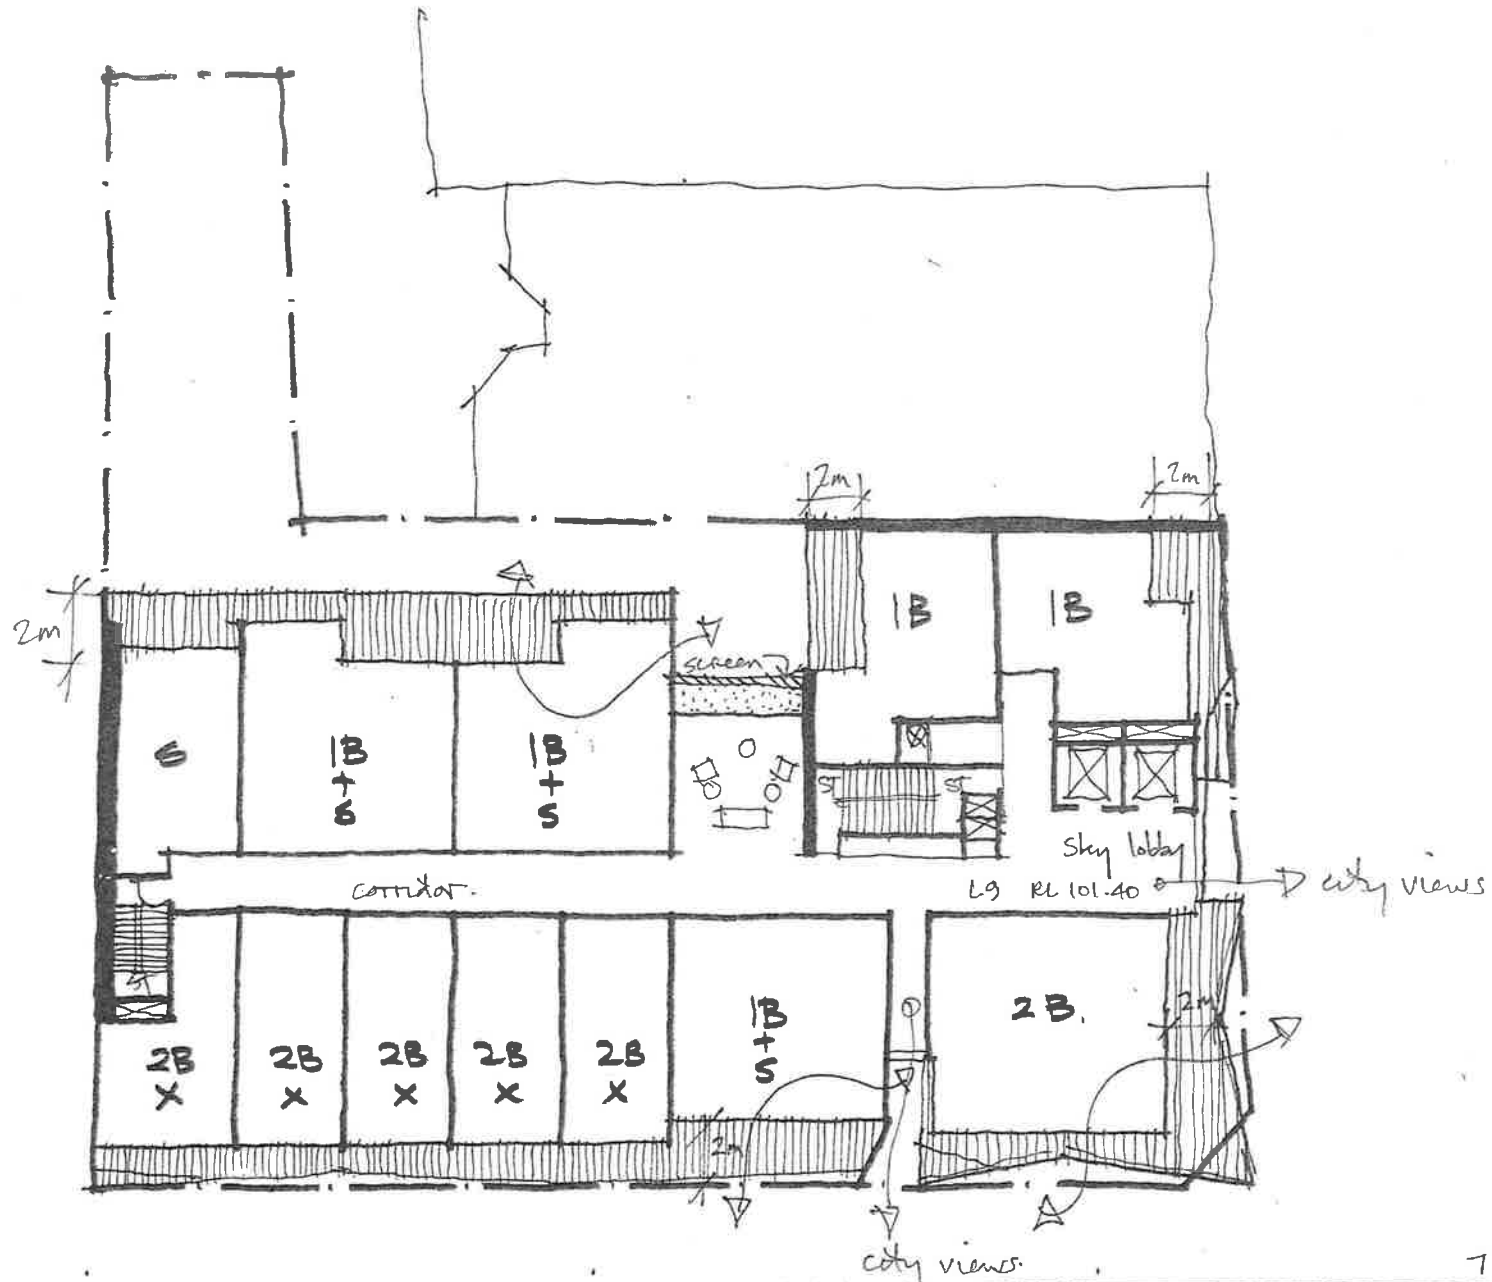

RECEIVED BY CS
31 JAN 2012
N.S.C.

7 UNITS (X2) 14

Project 150 PACIFIC HWY
Title LEVEL 9 + 11
Scale 1:200 Date 18.01.12 Number 3553 ST 368 A

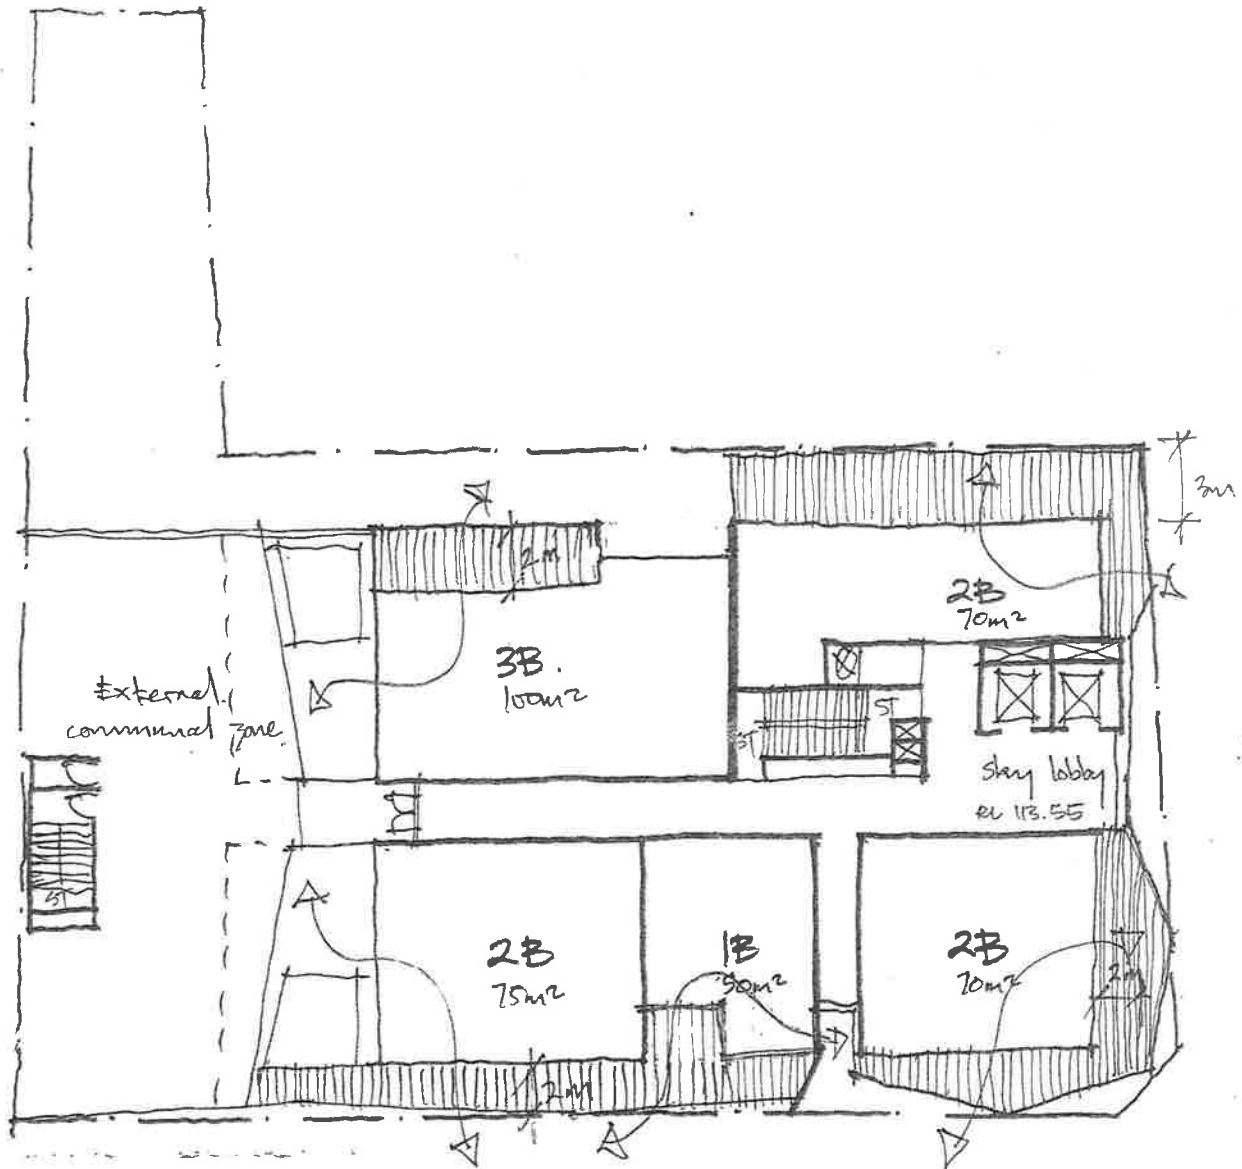


RECEIVED BY CS
31 JAN 2012
N.S.C.

5 UNITS

5

Project 150 PACIFIC HWY
Title LEVEL 12
Scale 1:200 Date 18.07.12 Number 3553 SK 369A

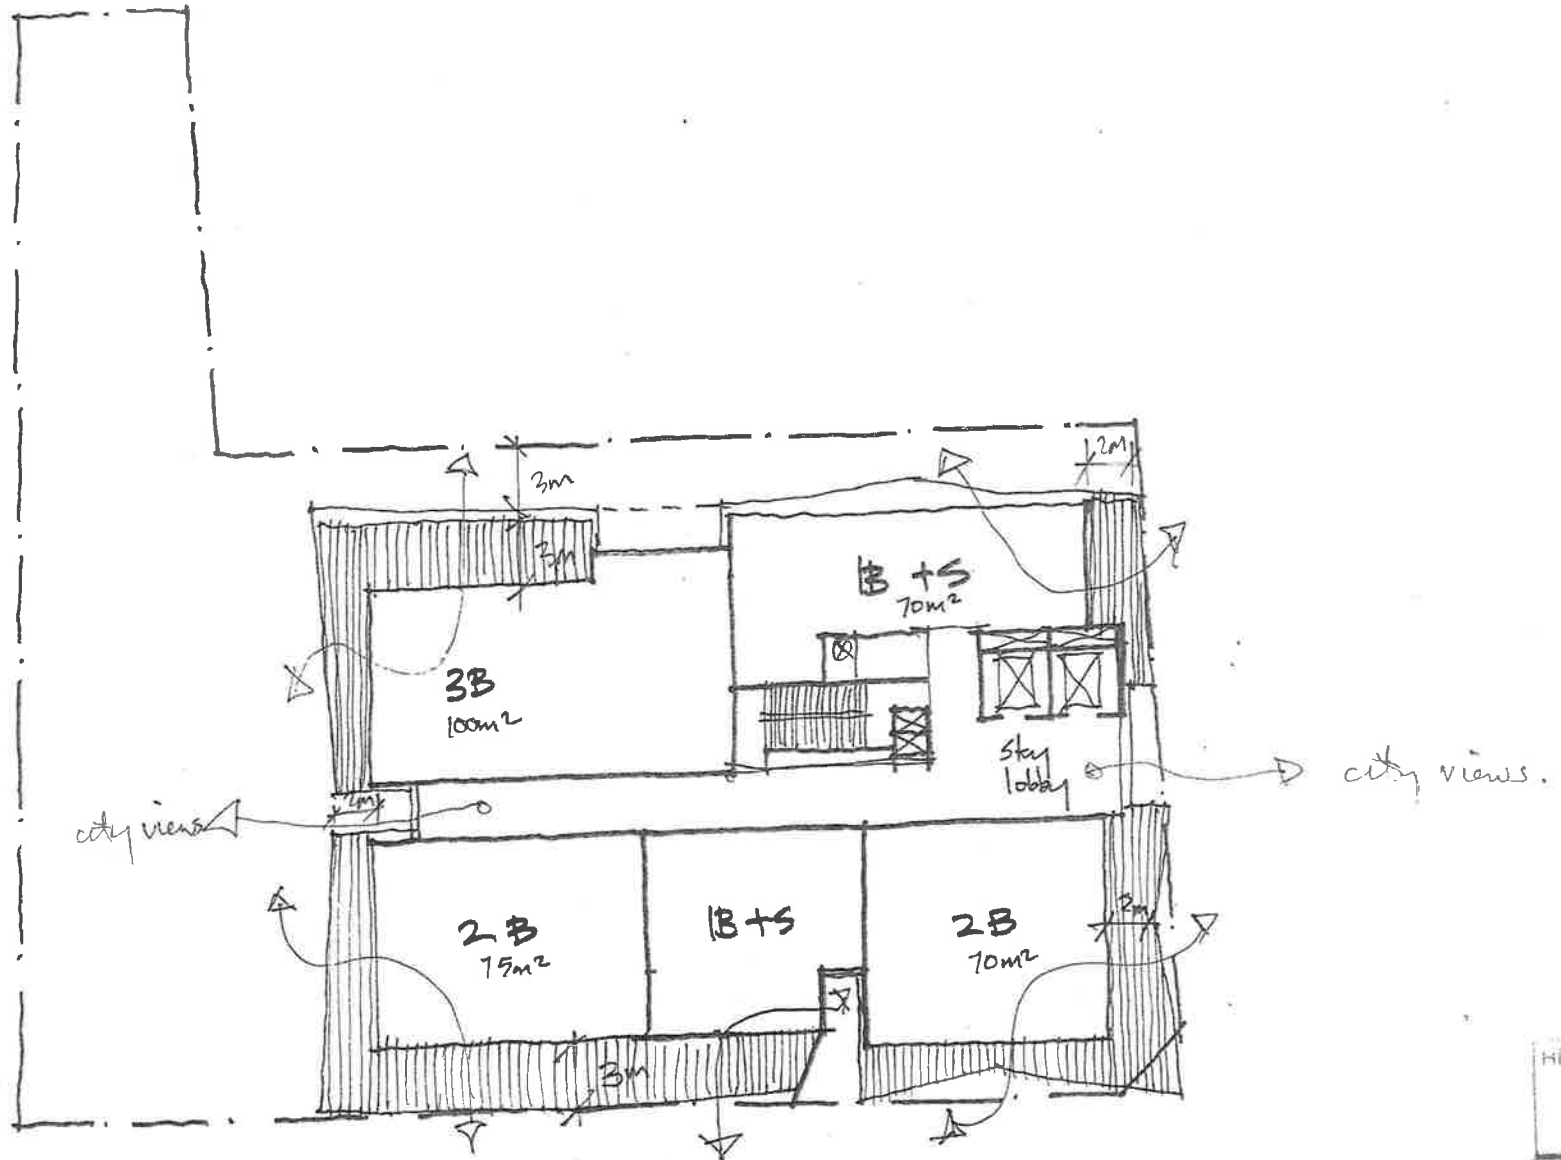

RECEIVED BY CS
31 JAN 2012
N.B.C.

5 UNITS (x5) 25

Project 150 PACIFIC HWAY
Title LEVEL 13-17 INC.
Scale 1:200 Date 18.01.12 Number 3553 & 3704







Project 150 Pacific Hwy
Title Level 19
Scale 1:200 Date 18.01.12 Number 3553 St 372 A


34NITS

RECEIVED BY CS
31 JAN 2012
N.S.C.

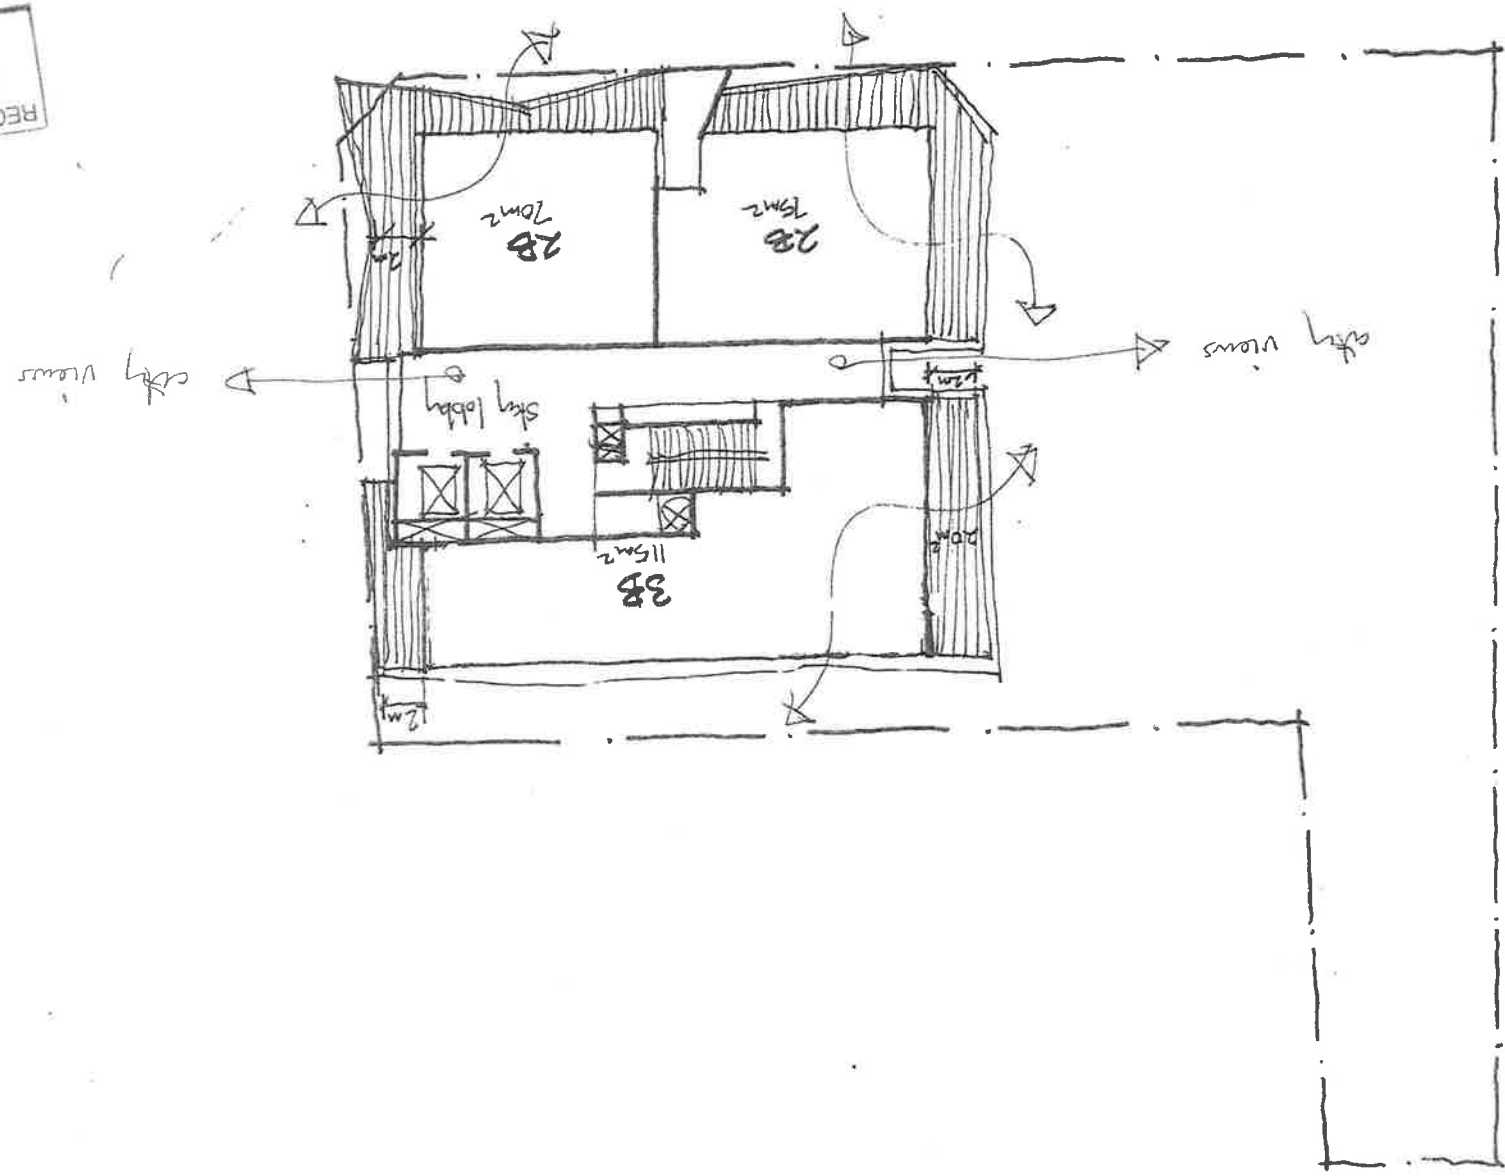


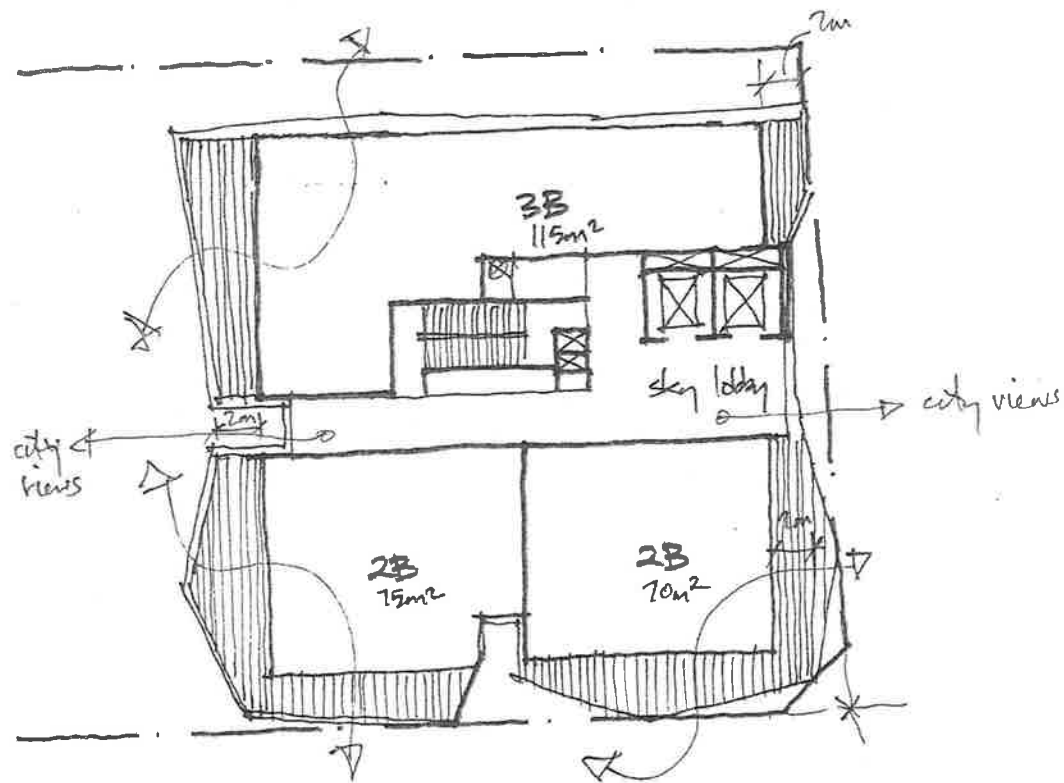

3 UNITS

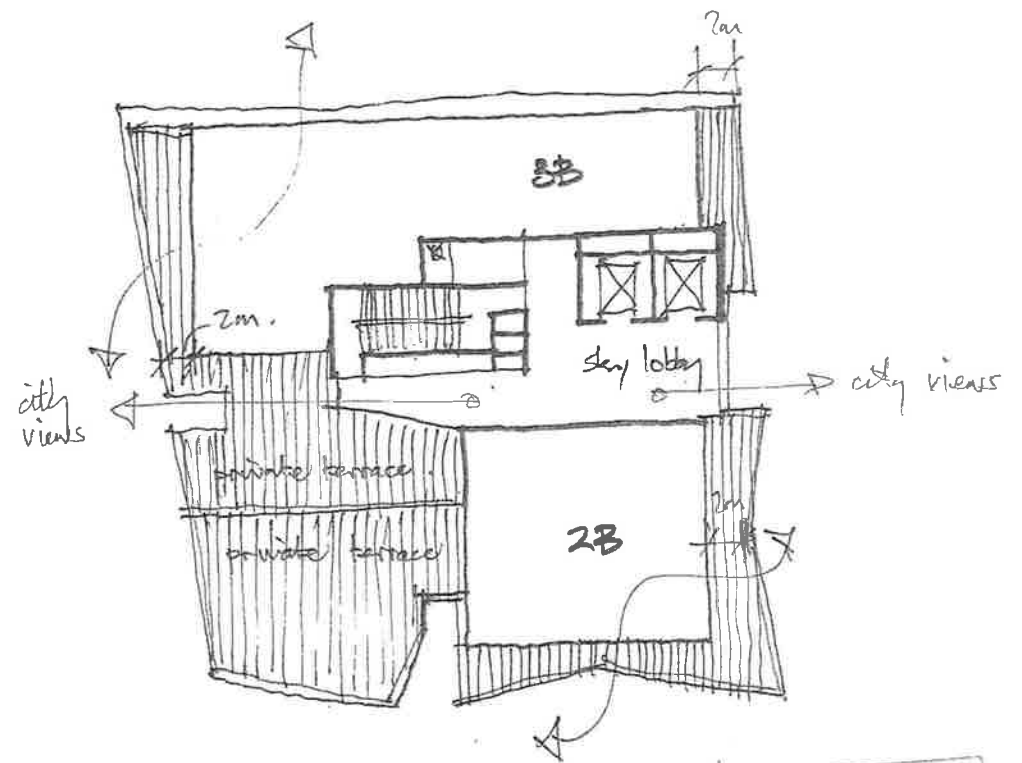

2 UNITS


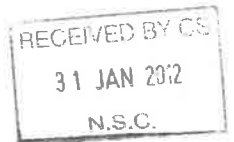


Project 150 PACIFIC HWY
 Title LEVEL 20 + 21
 Scale 1:200 Date 18.01.12 Number 3553 SK 373A



Project 150 Pacific Highway
Title Level 22 + 23
Scale 1:1200 Date 18.01.12 Number 35553 SK 3744

2 UNITS

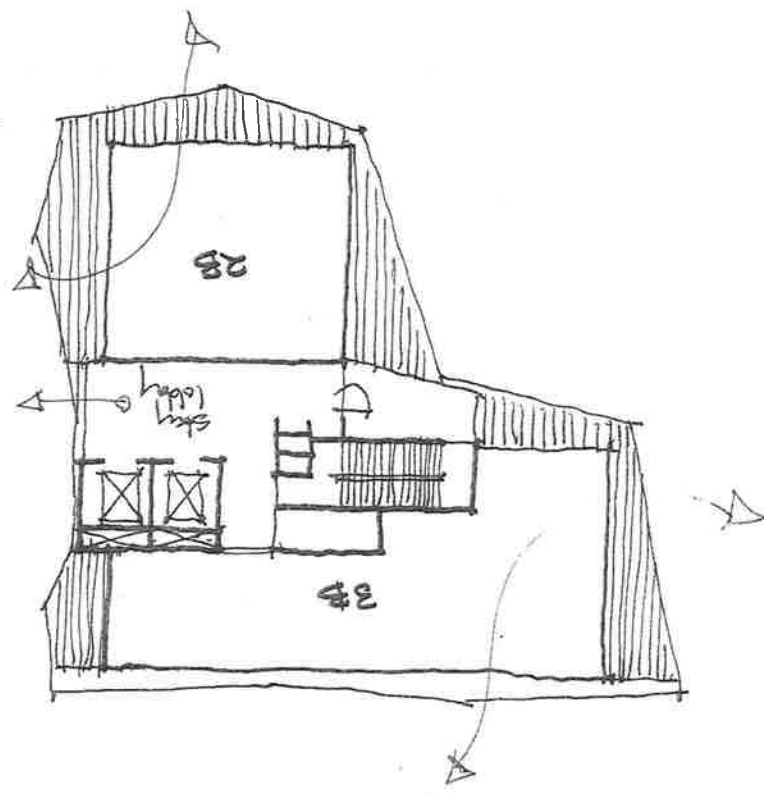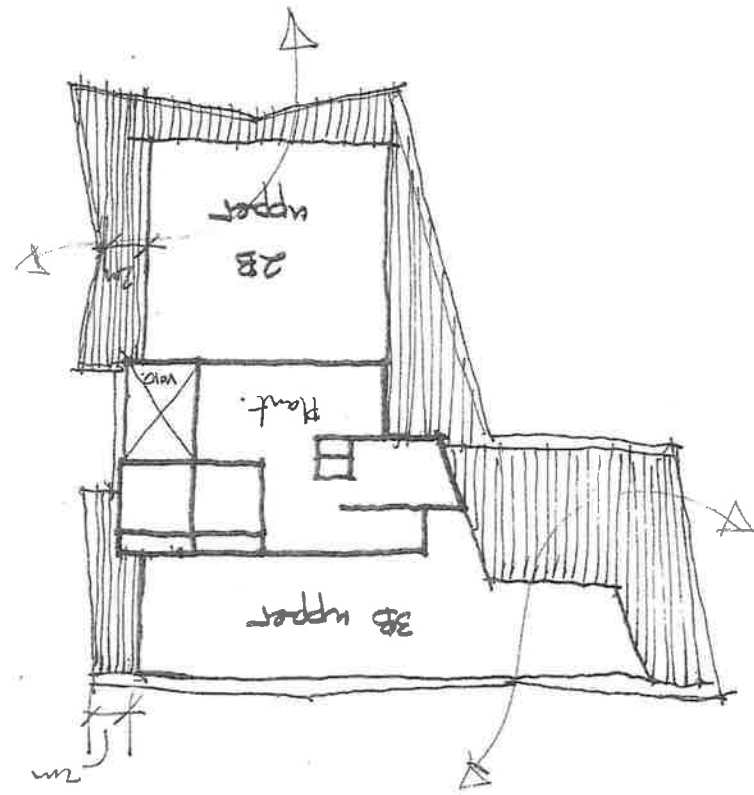

RECEIVED
31 JAN 2012
N.S.C.