


Mar 05, 2012 - 11:38am P:\3553\3553_DA015.dwg

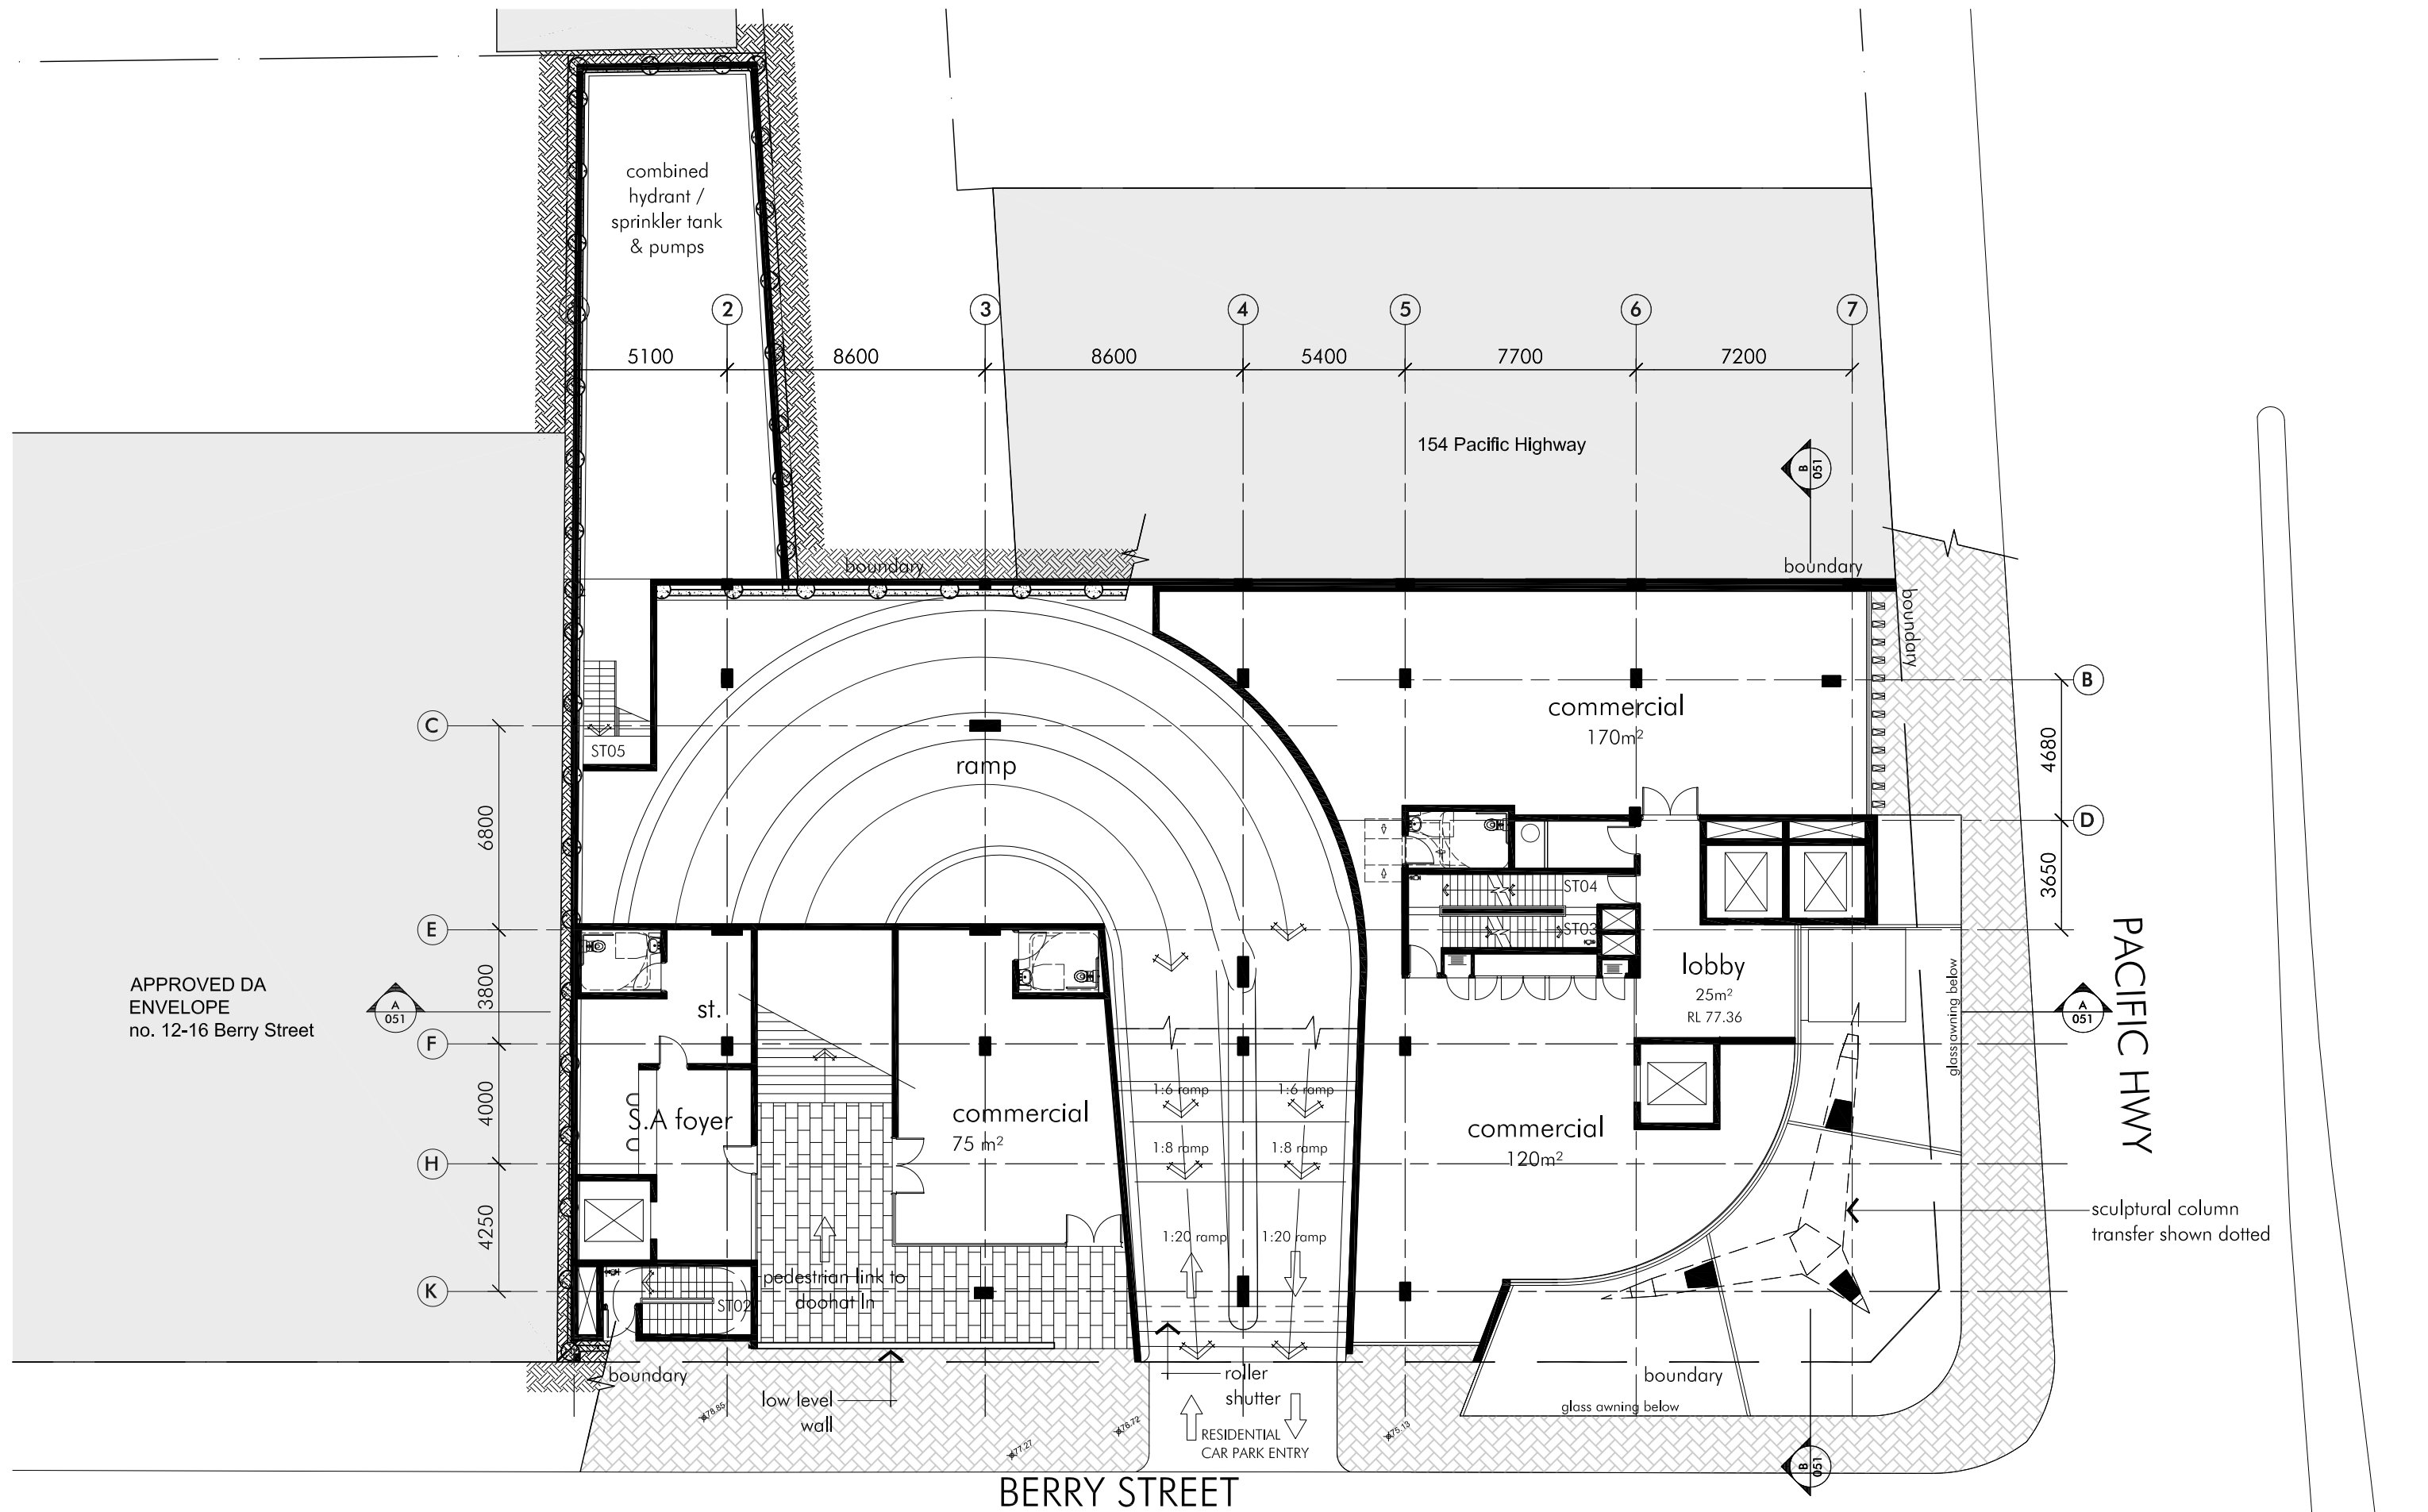


150 pacific highway, north sydney

Title
Scale
Date
Number


LEVEL 1 - BERRY STREET

1:200
02.03.12

3553_DA015_B
© copyright nettleton tribe partnership pty ltd

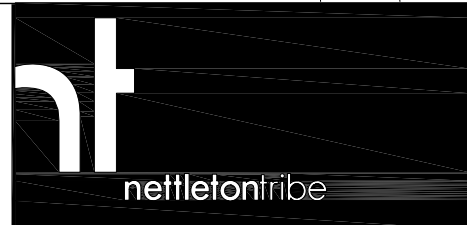

Mar 05, 2012 - 11:39am P:\3553\3553_DA016.dwg

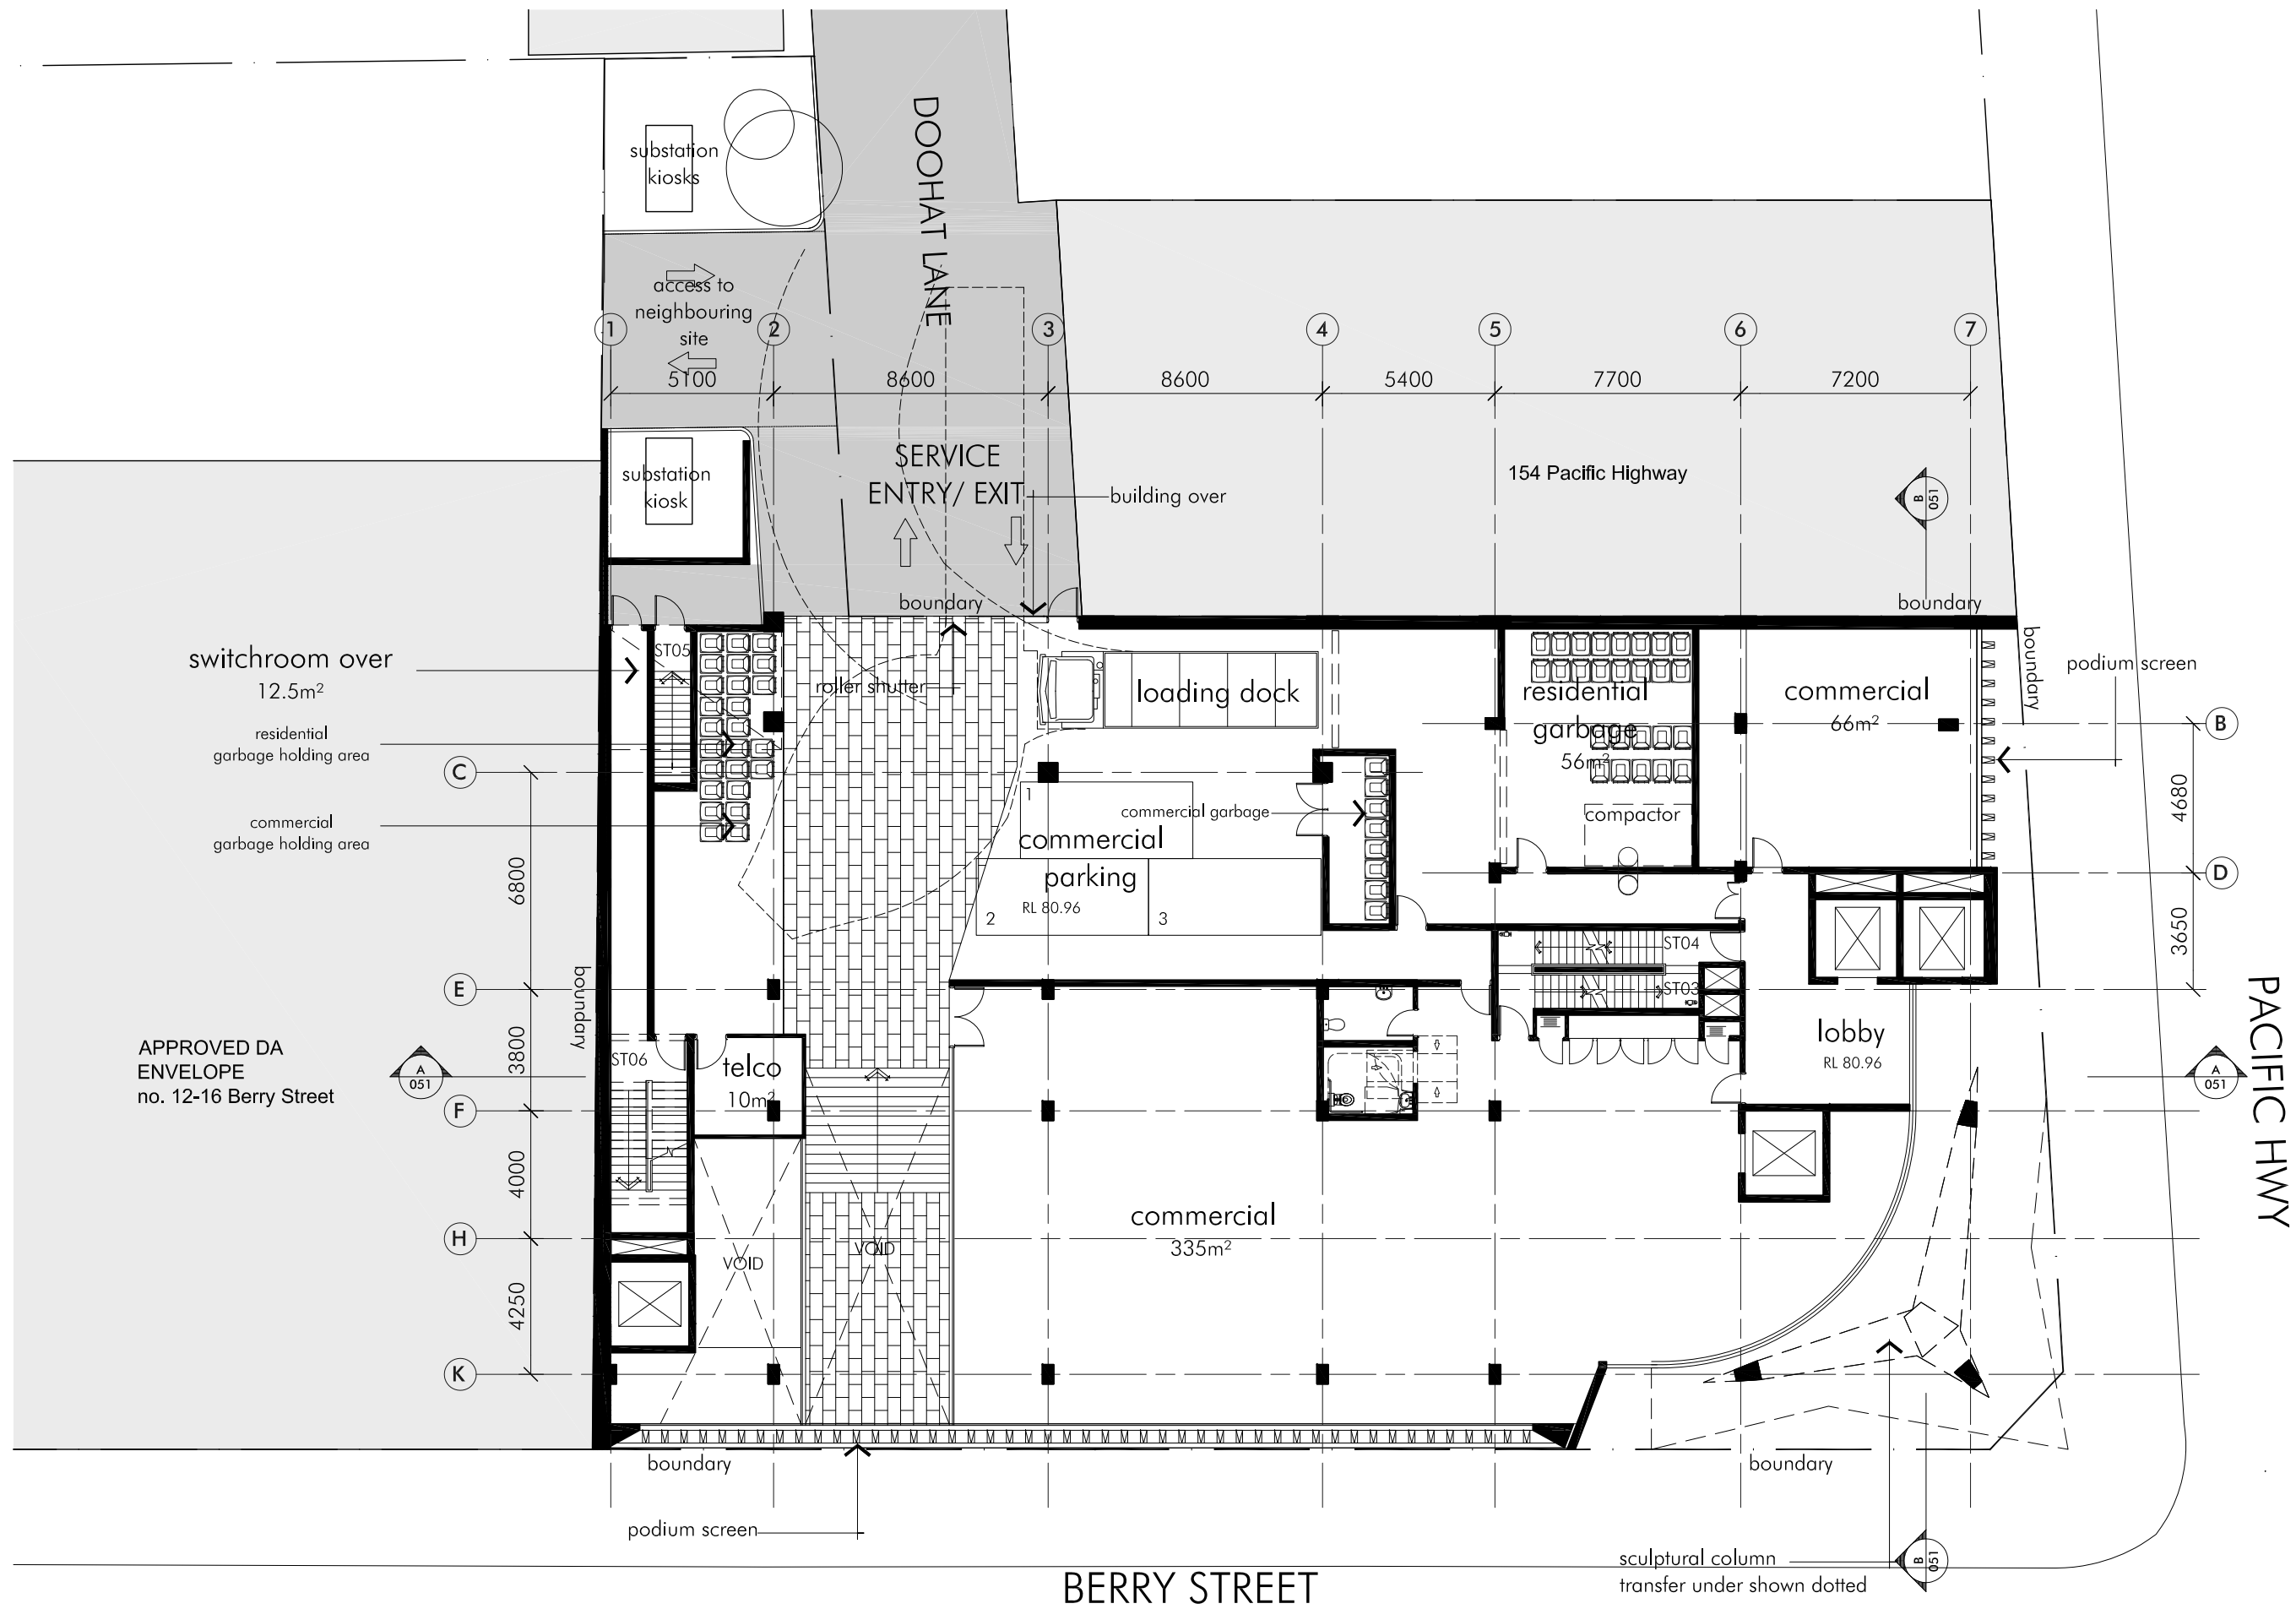


150 pacific highway, north sydney

Title
Scale
Date
Number

LEVEL 2 - DOOHAT LANE

1:200
02.03.12


3553_DA016_B
© copyright nettleton tribe partnership pty ltd

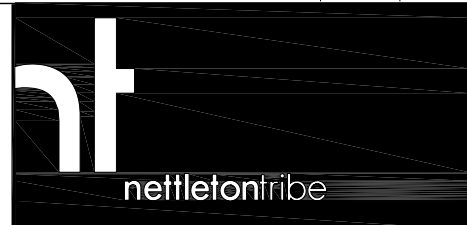



nt
nettletontribe

Mar 05, 2012 - 11:40am P:\35553\35553_DA019.dwg

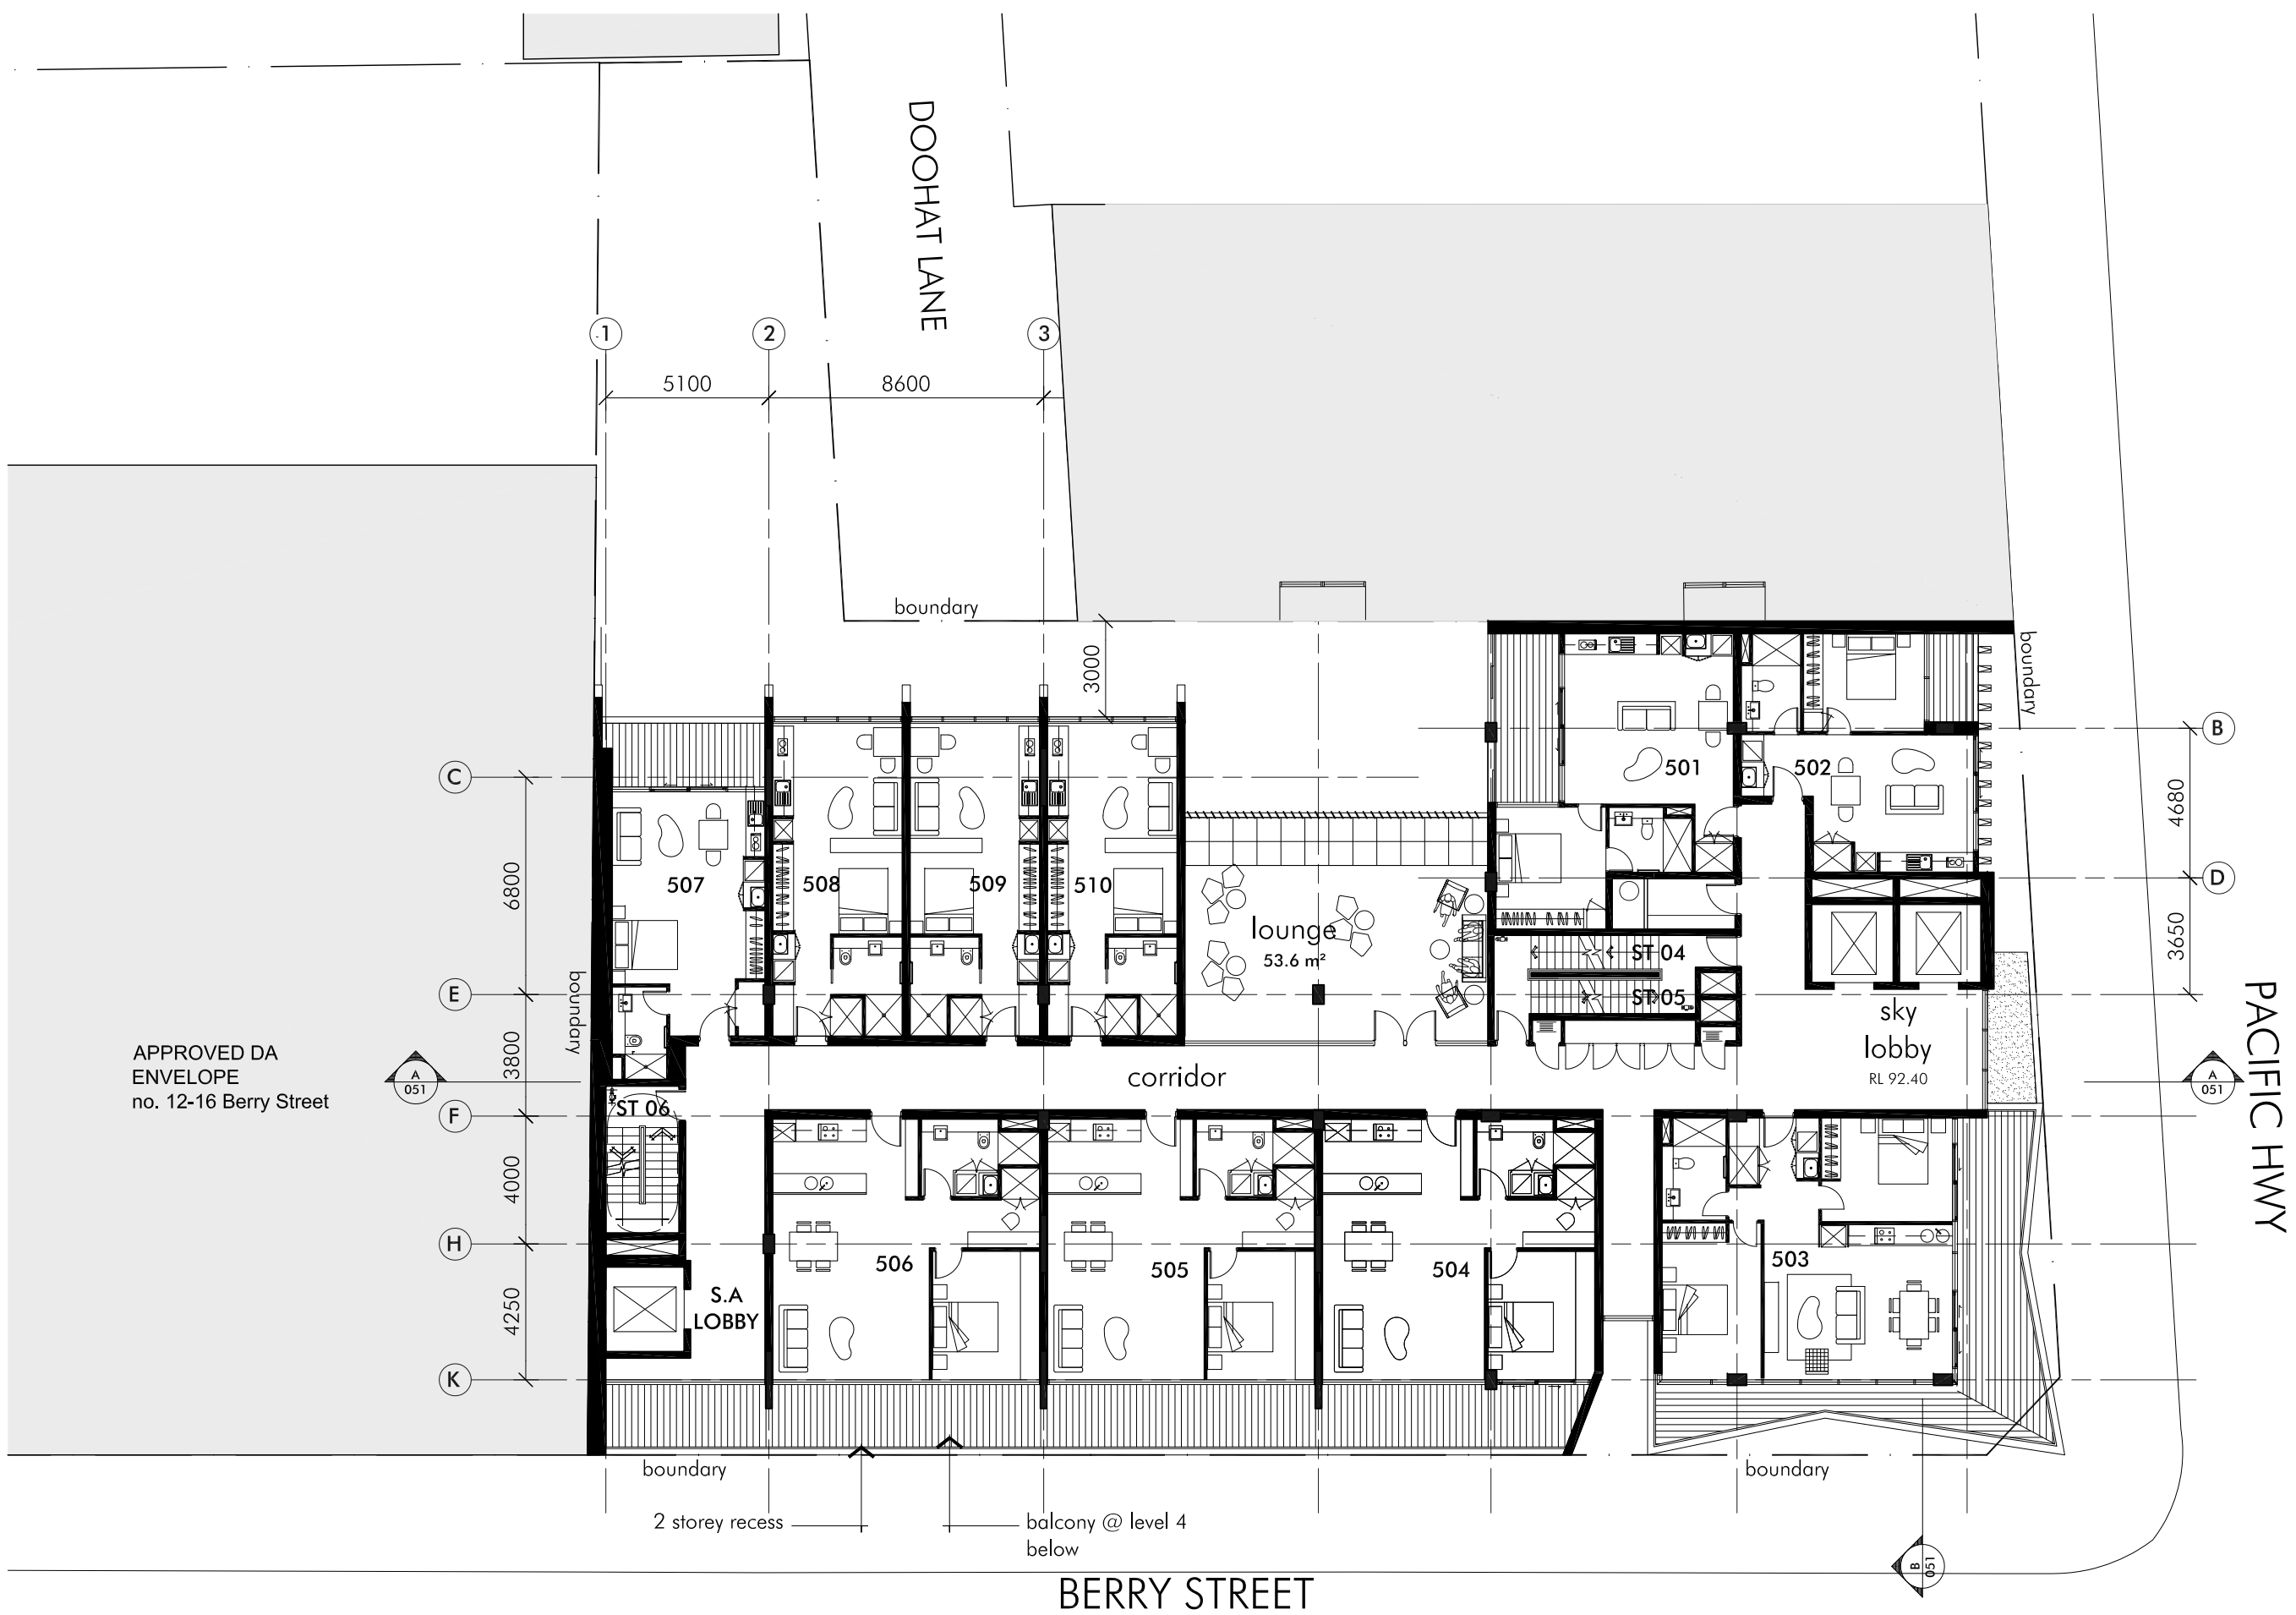


150 pacific highway, north sydney

Title
Scale
Date
Number

LEVEL 5_serviced apartments
1:200
02.03.12
3553_DA019_B
© copyright nettleton tribe partnership ptv ltd



Mar-05, 2012 - 11:40am P:\3553\3553_DA020.dwg

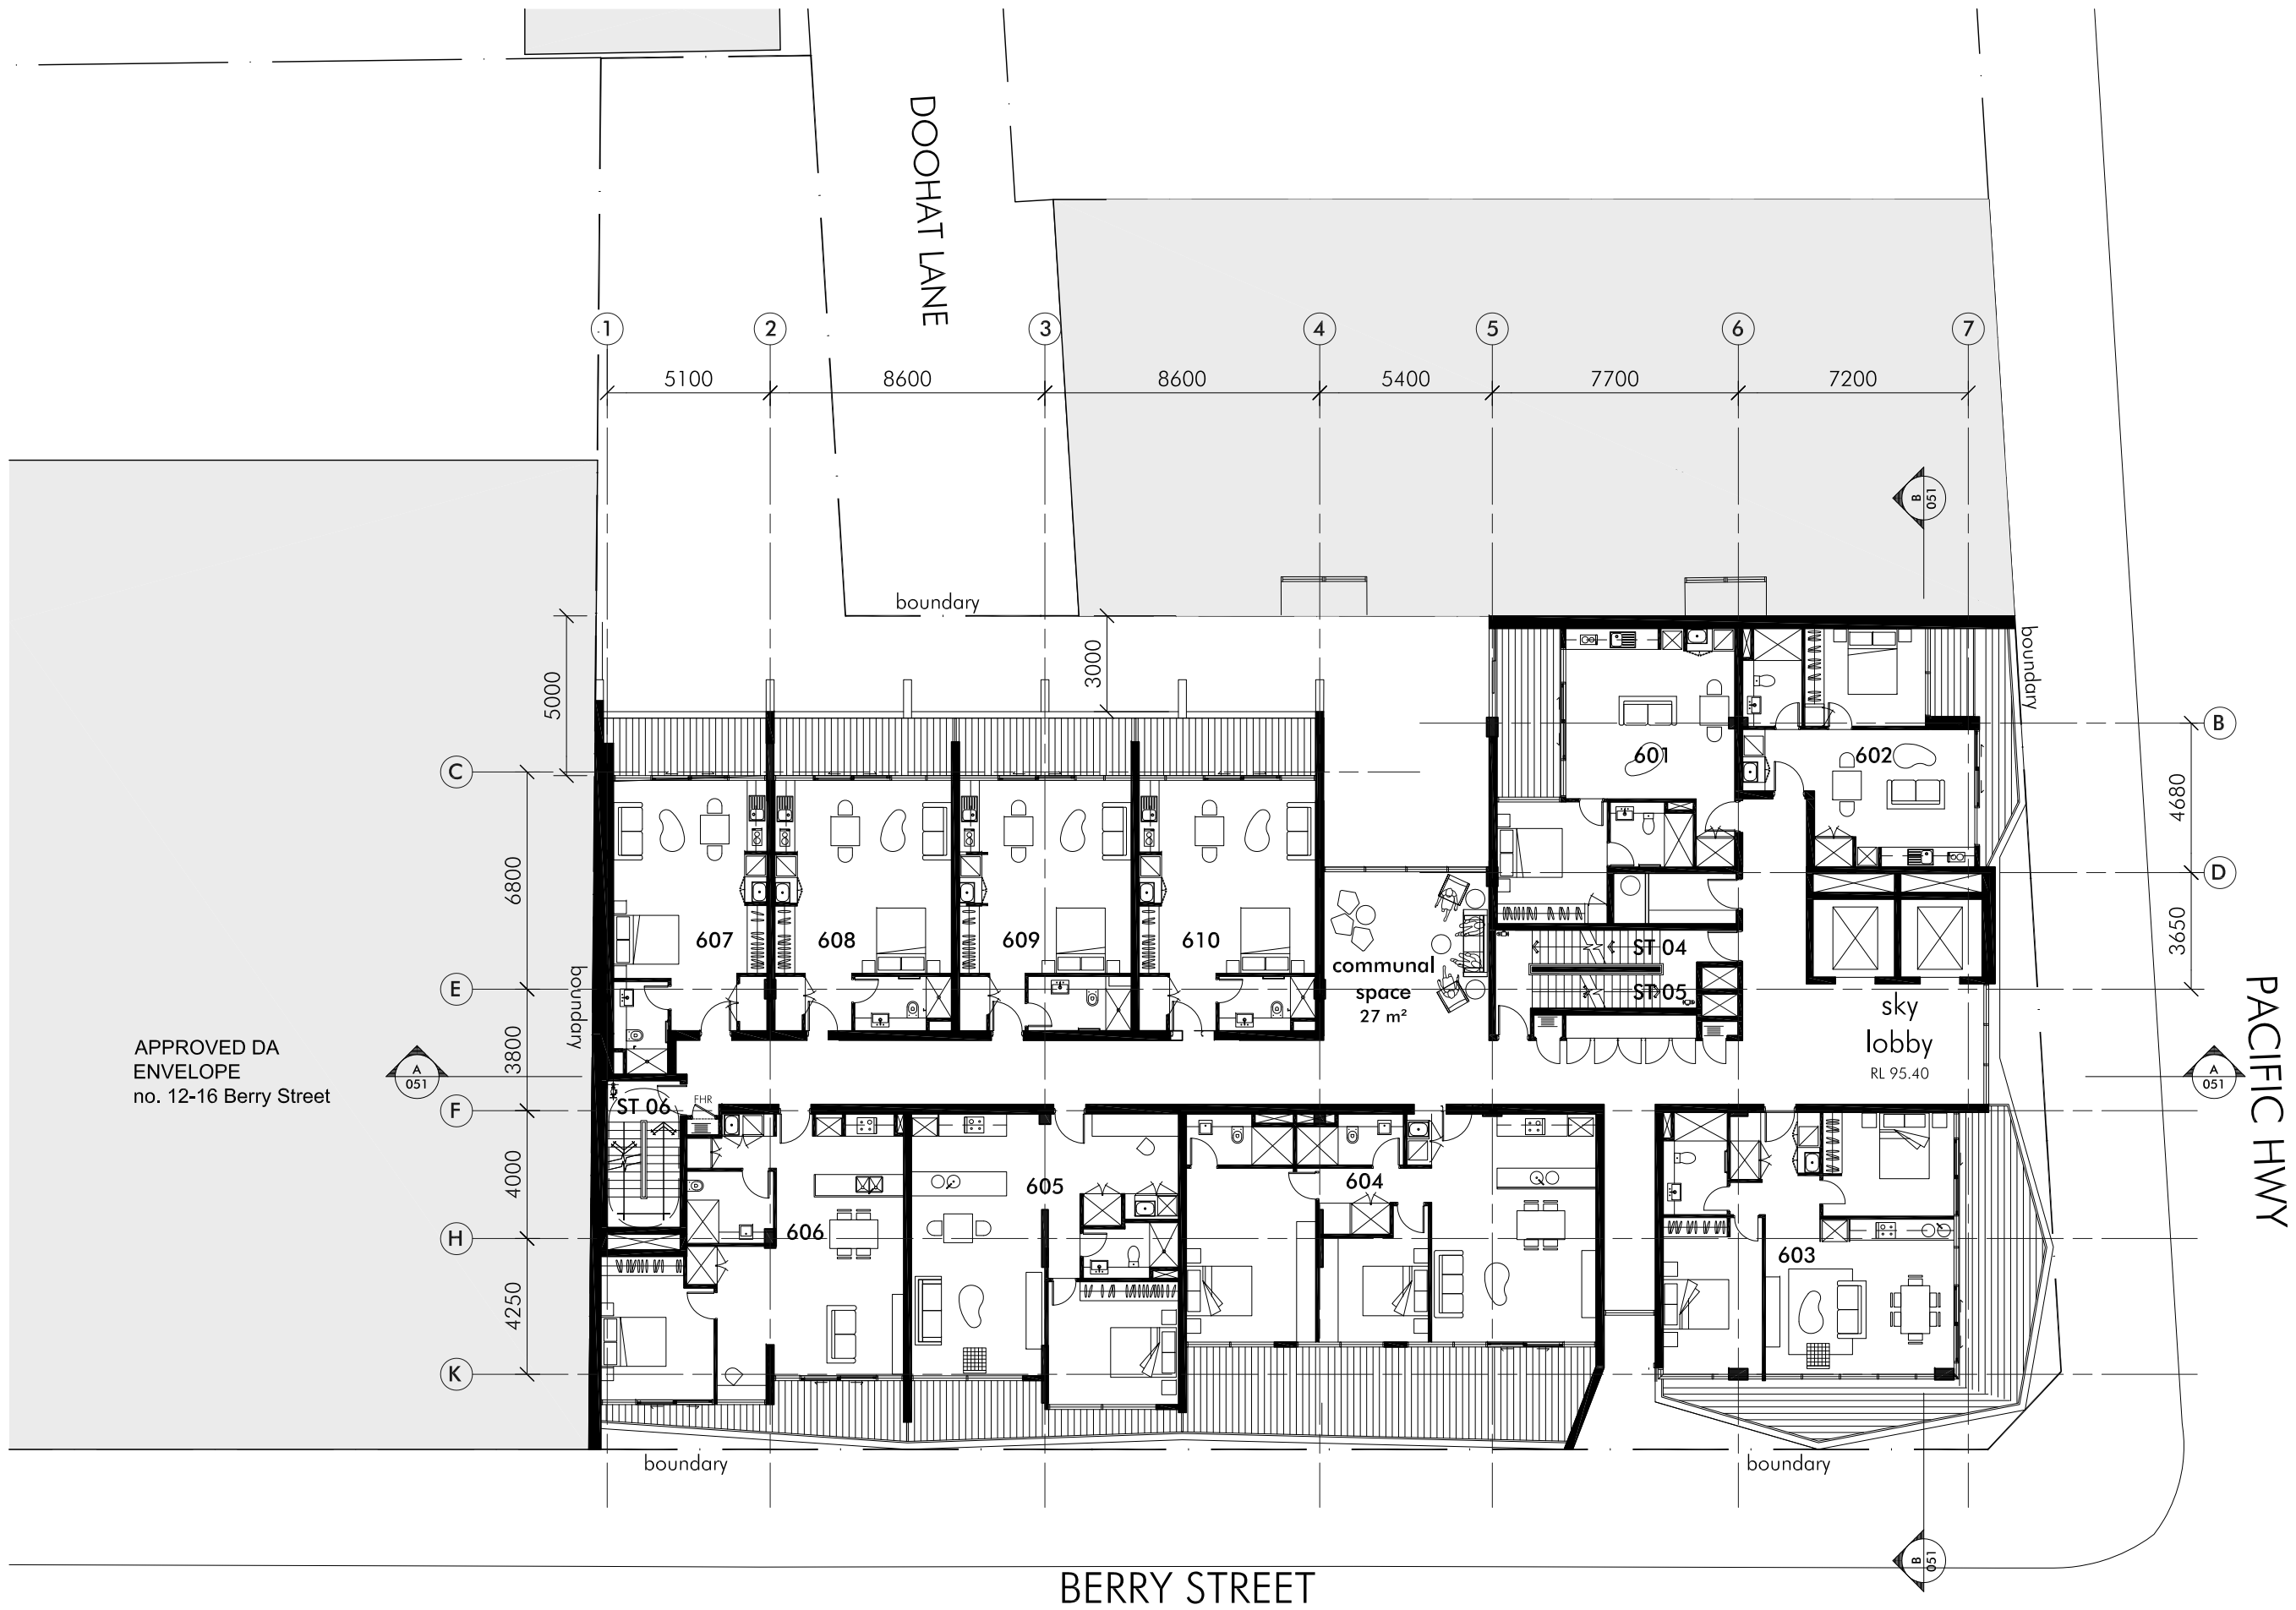

150
pacific highway, north sydney

Title
Scale
Date
Number

LEVEL 6
1:200
02.03.12
3553_DA020_B

© copyright nettleton tribe partnership Pty Ltd



Mar 05, 2012 - 11:42am P:\3553\3553_DA021.dwg

150 pacific highway, north sydney



Title
Scale
Date
Number

LEVEL 7

1:200


02.03.12

3553_DA021_B

© copyright nettleton tribe partnership Pty Ltd



Mar 05, 2012 - 11:41am P:\3553\3553_DA022.dwg

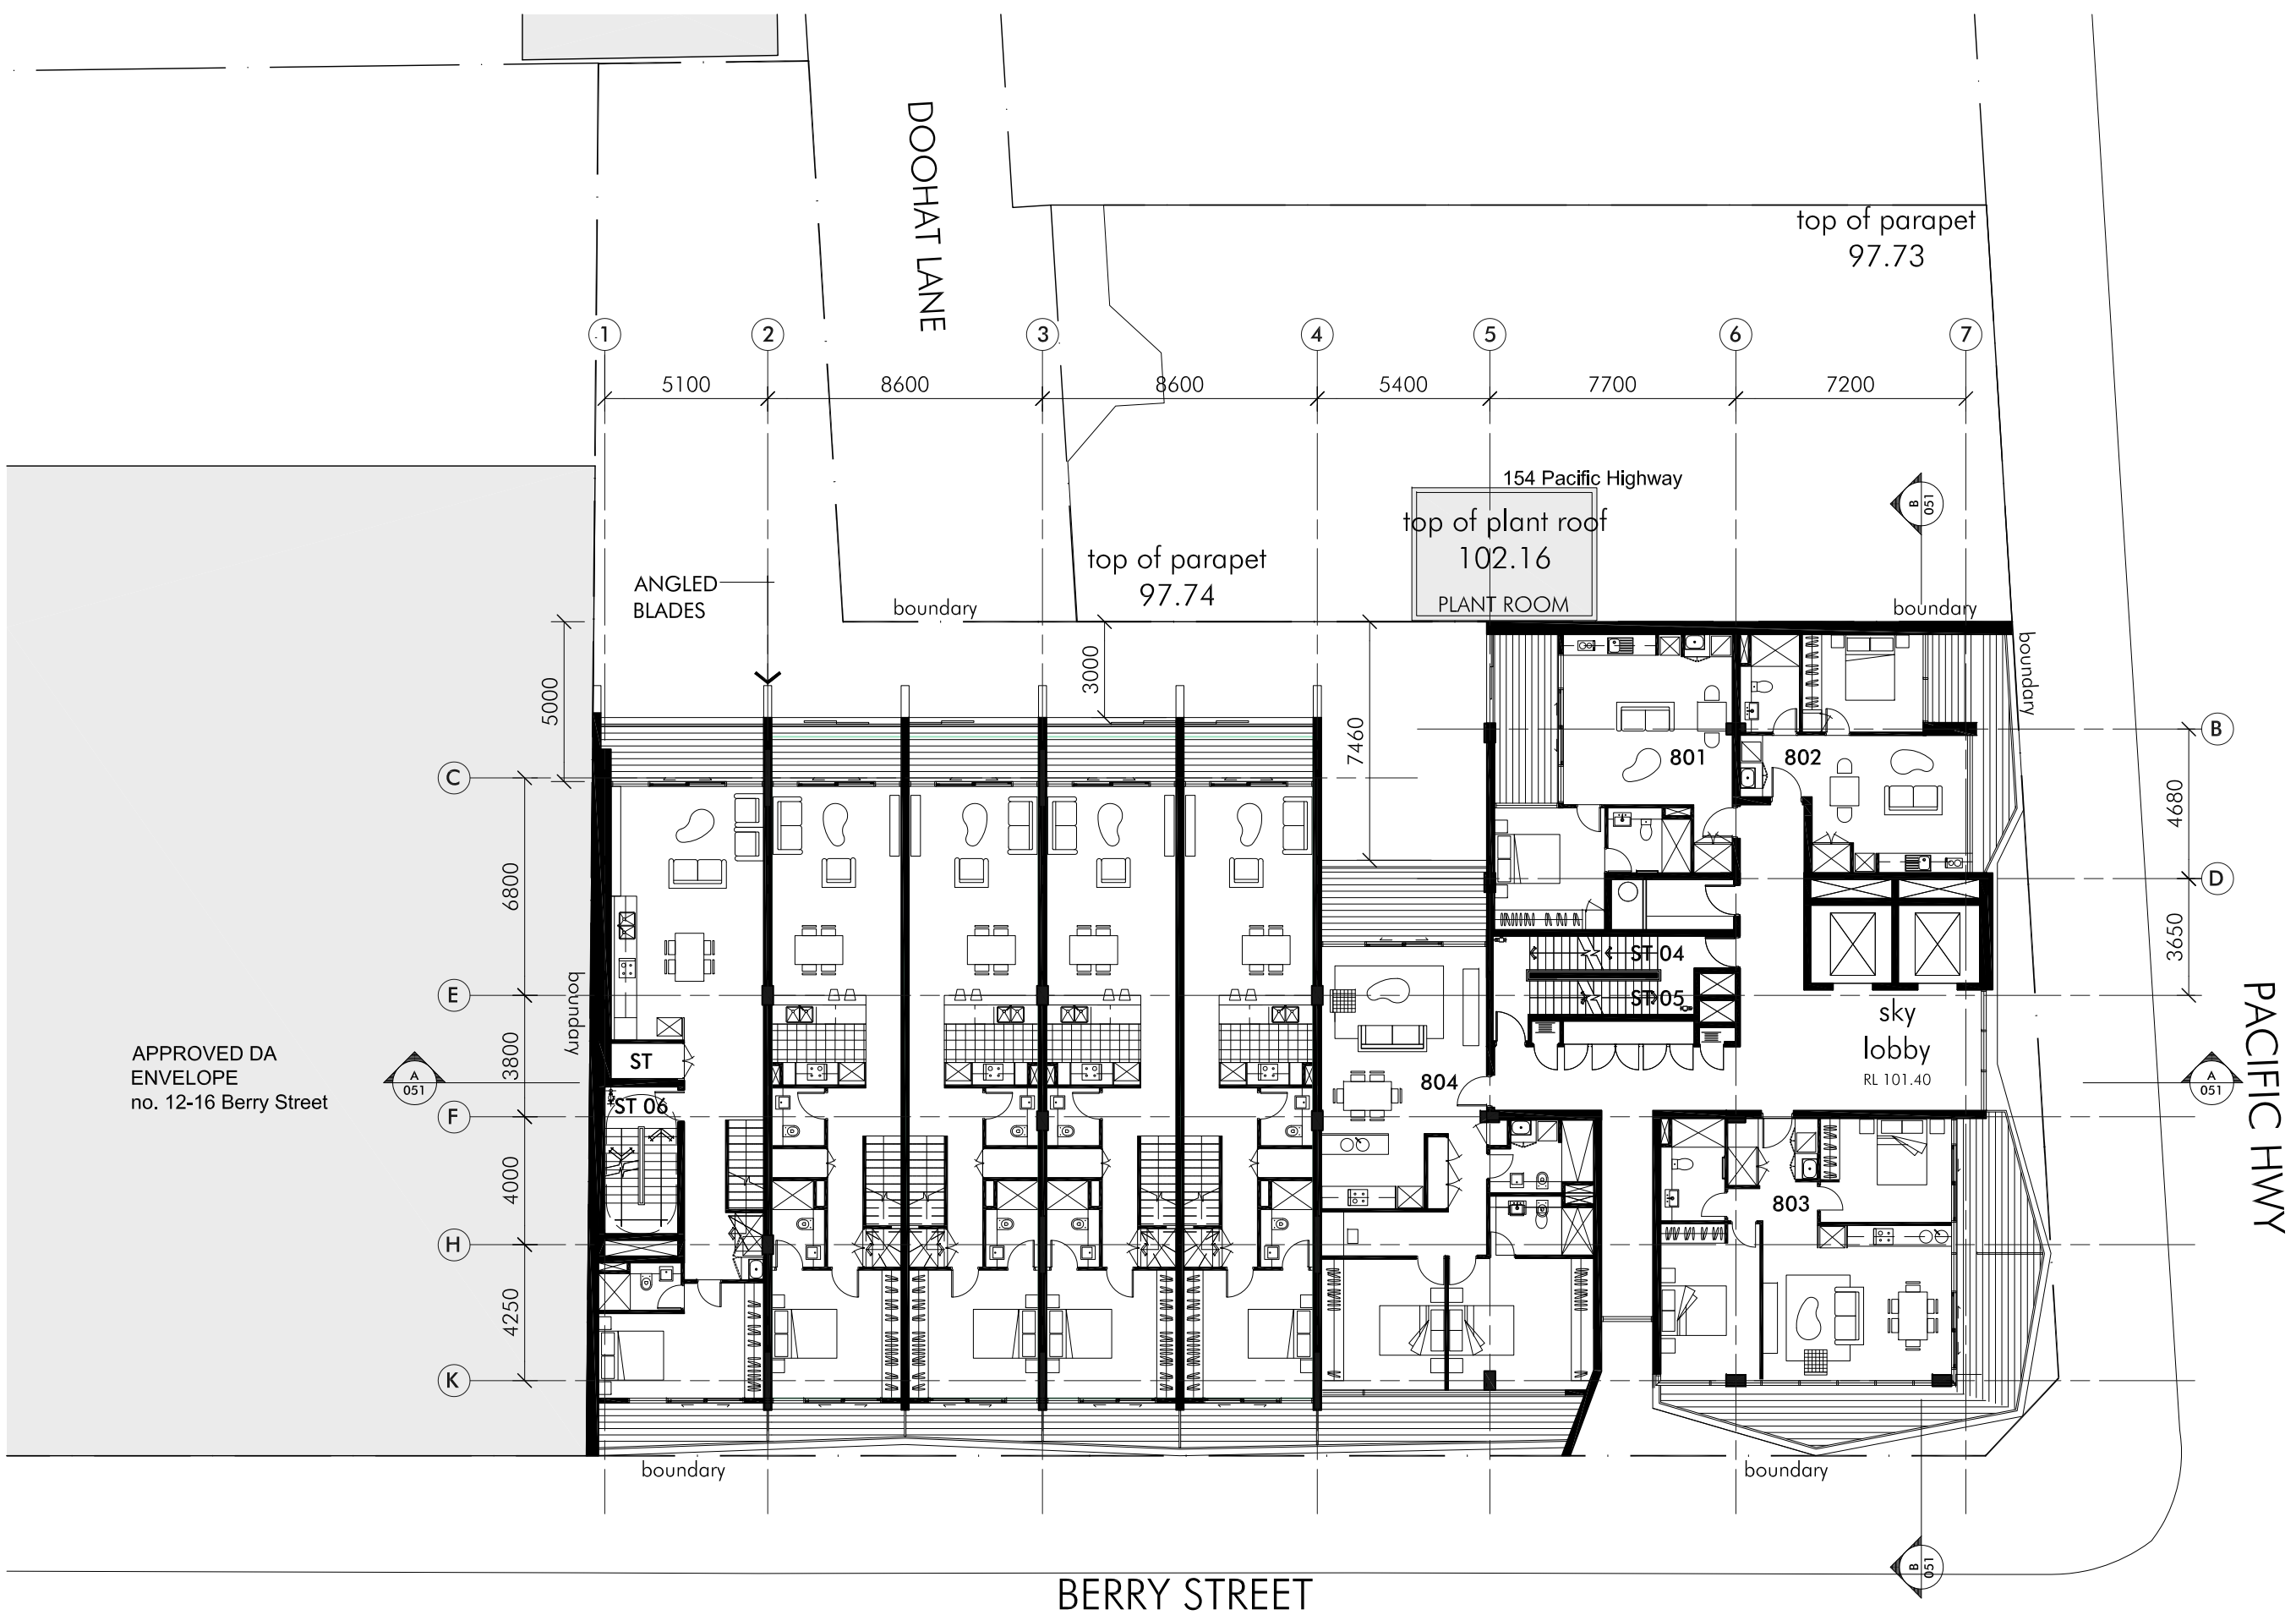

pacific highway, north sydney

Title
Scale
Date
Number


LEVEL 8

1:200

02.03.12


3553_DA022_B

© copyright nettleton tribe partnership ntiv ltd

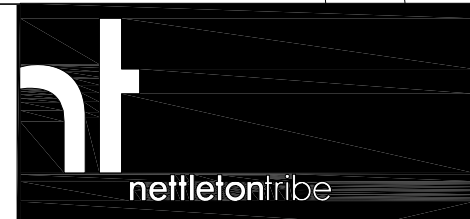


Mar-05, 2012 - 11:41am P:\3553\3553_DA024.dwg

150 pacific highway, north sydney

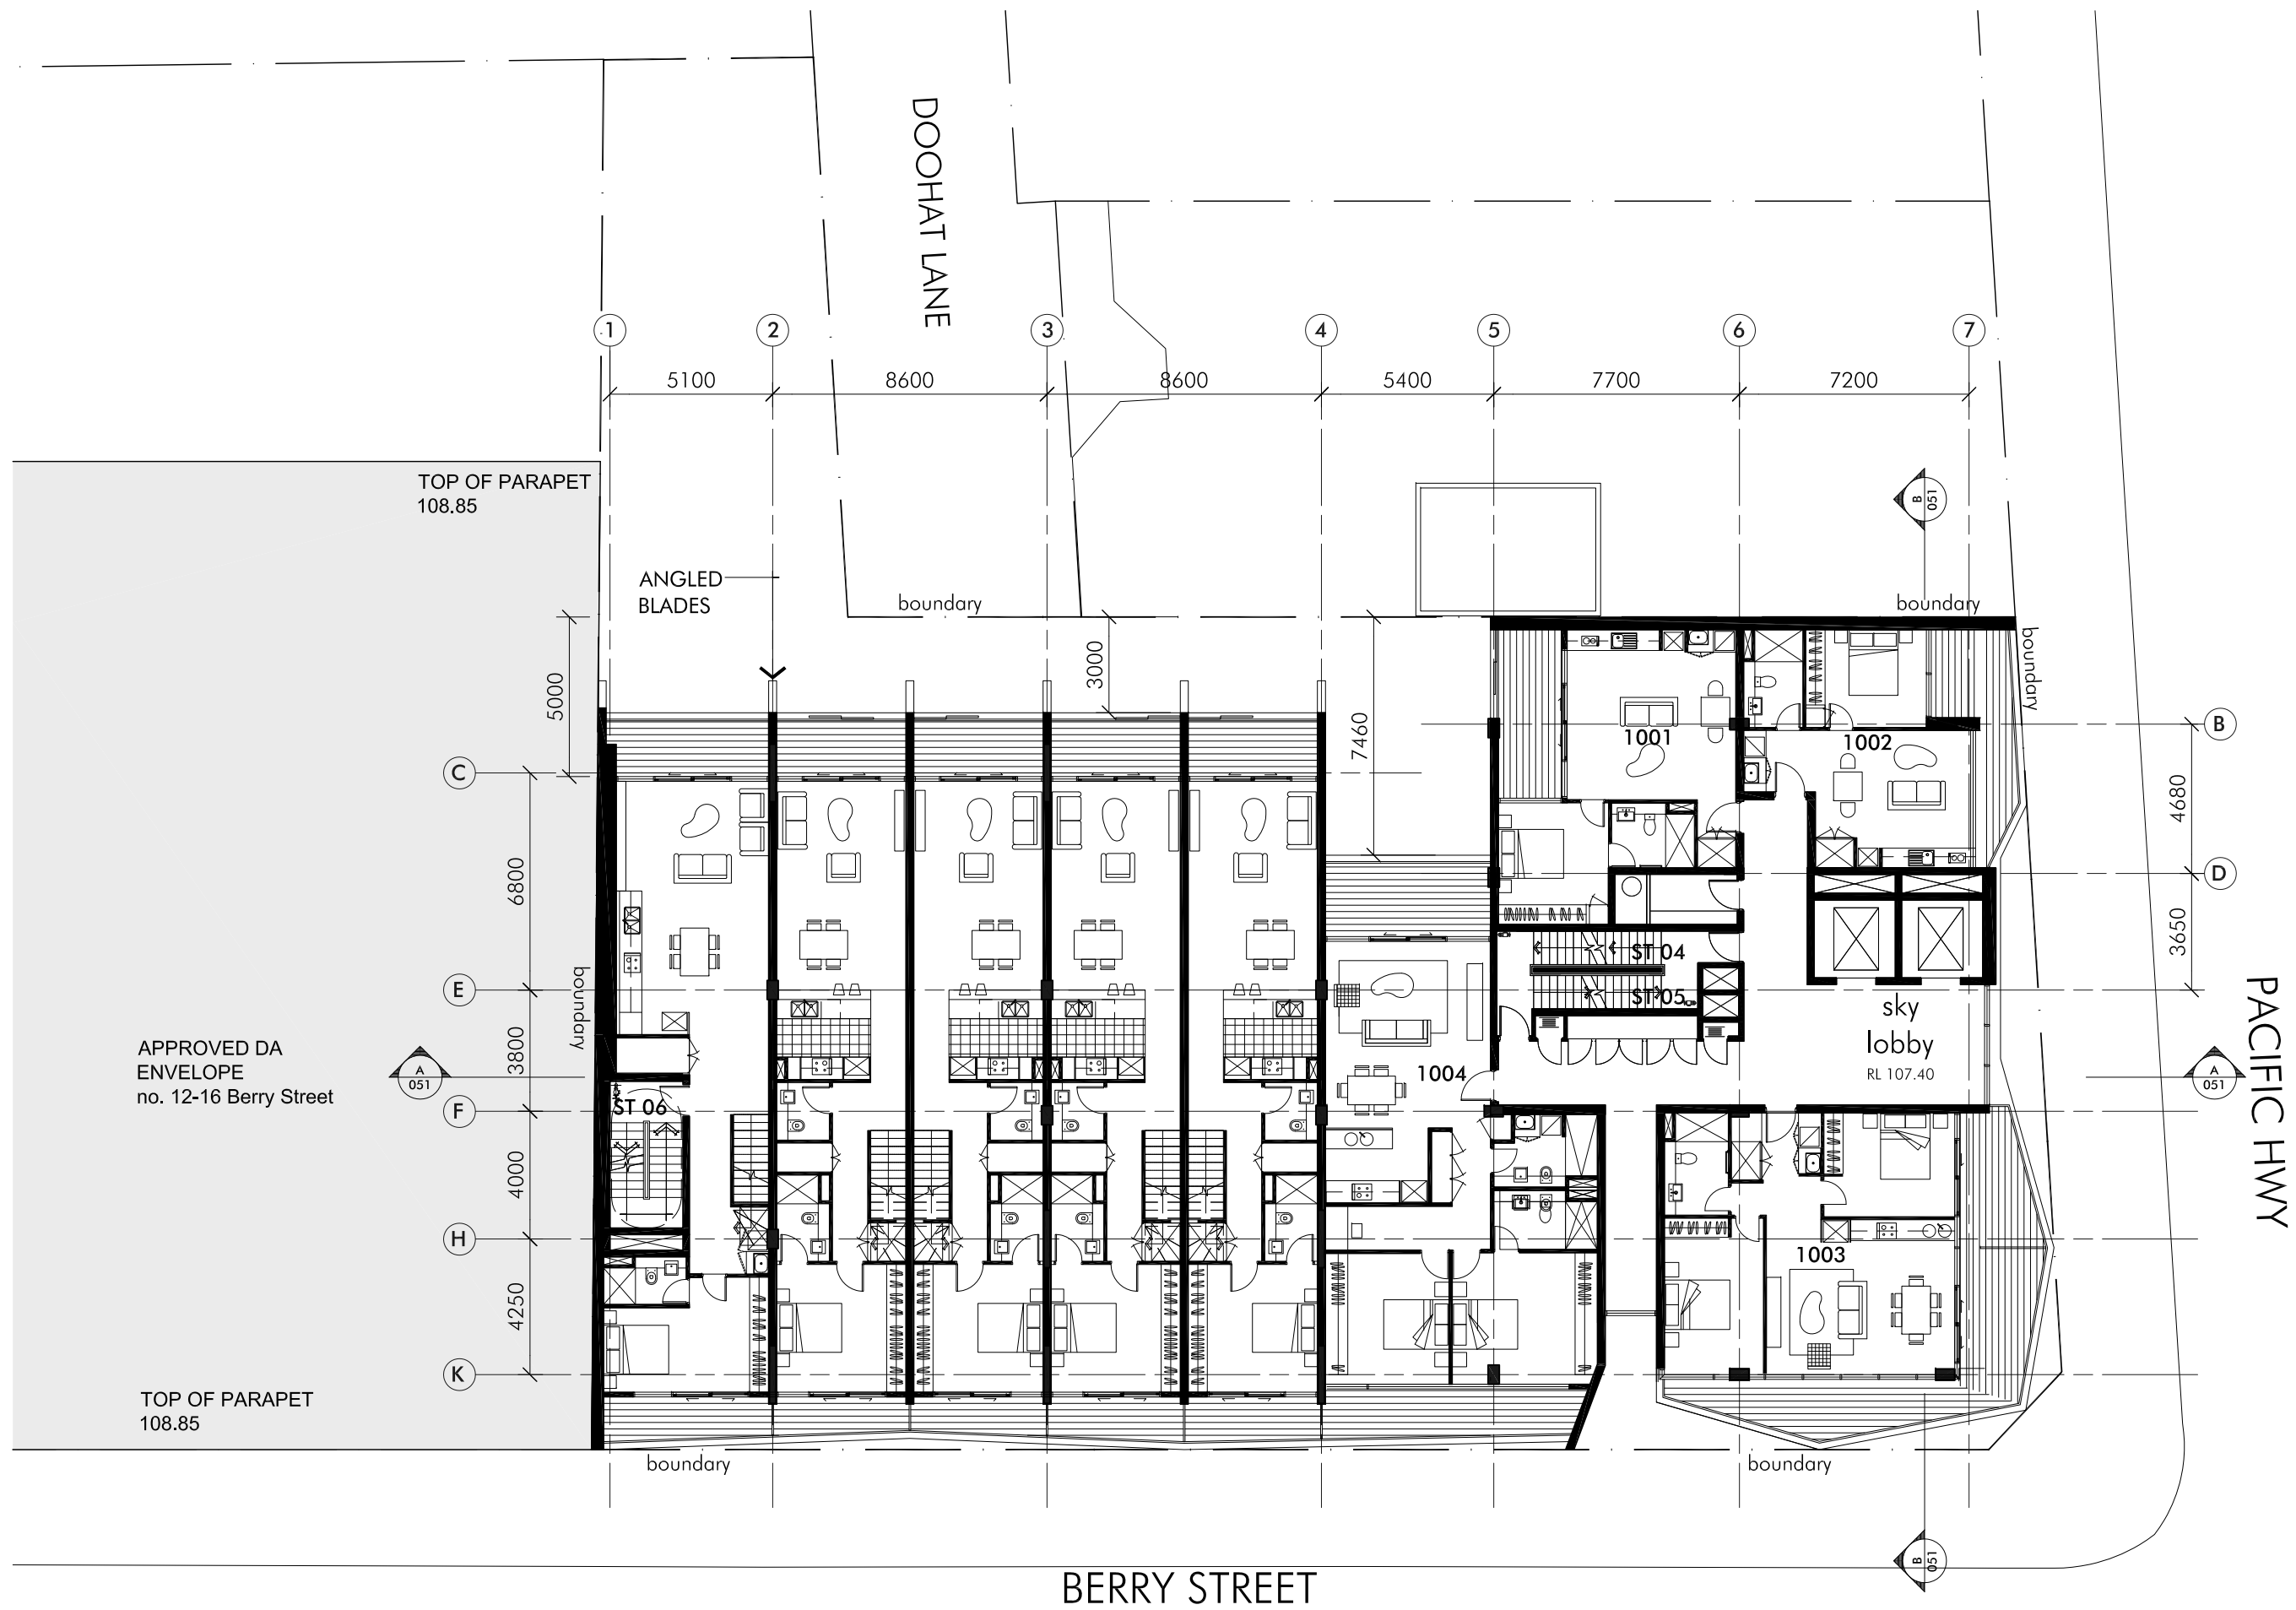

Title
Scale
Date
Number

LEVEL 10
1:200
02.03.12
3553_DA024_B
© copyright nettleton tribe partnership pty ltd

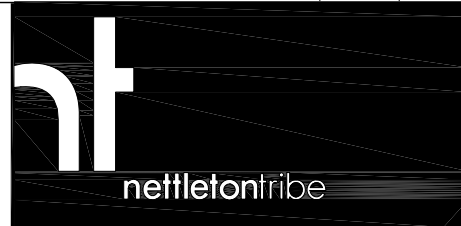

Mar-05, 2012 - 11:53am P:\3553\3553_DA025.dwg

150 pacific highway, north sydney



Title
Scale
Date
Number

LEVEL 11

1:200
02.03.12

3553_DA025_B
© copyright nettleton tribe partnership pty ltd



Mar 05, 2012 11:44am P:\3553\3553_DA026.dwg

150 pacific highway, north sydney



Title
Scale
Date
Number


LEVEL 12

1:200

02.03.12

3553_DA026_B

© coavriant nettleton tribe partnership atv ltd

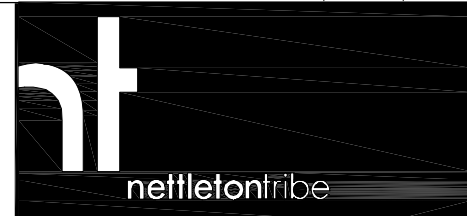

Mar 05, 2012 - 11:49am P:\3553\3553_DA027.dwg


150 pacific highway, north sydney



Title
Scale
Date
Number

LEVEL 13
1:200
02.03.12

3553_DA027_B
© copyright nettleton tribe partnership ply ltd

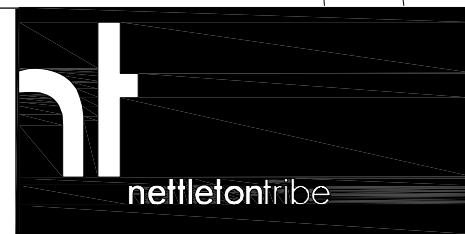

Mar 05, 2012 - 11:49am P:\3553\3553_DA028.dwg


150 pacific highway, north sydney



Title
Scale
Date
Number

LEVEL 14
1:200
02.03.12

3553_DA028_B
© copyright nettleton tribe partnership ply ltd

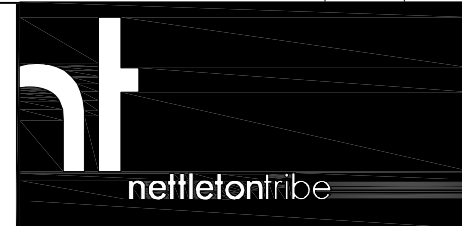

Mar 05, 2012 - 11:50am P:\3553\3553_DA030.dwg

150 pacific highway, north sydney



Title
Scale
Date
Number


LEVEL 16

1:200

02.03.12

3553_DA030_B

© copyright nettleton tribe partnership ply ltd

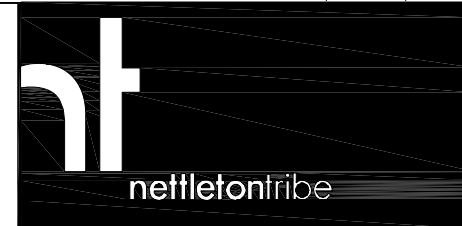

Mar 05, 2012 - 11:51am P:\3553\3553_DA031.dwg


150 pacific highway, north sydney



Title
Scale
Date
Number

LEVEL 17
1:200
02.03.12

3553_DA031_B
© copyright nettleton tribe partnership ply ltd

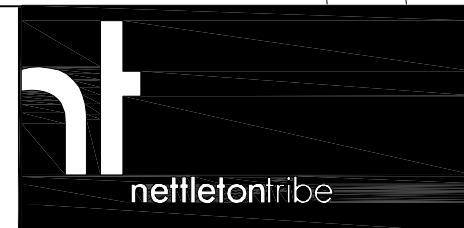

Mar 05, 2012 - 11:51am P:\3553\3553_DA032.dwg

150 pacific highway, north sydney



Title
Scale
Date
Number


LEVEL 18

1:200

02.03.12

3553_DA032_B

© copyright nettleton tribe partnership ply ltd

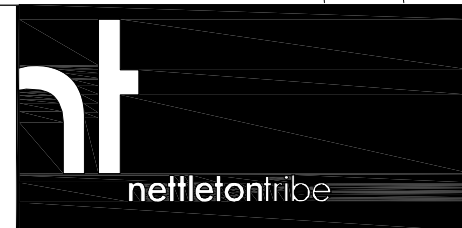

Mar 05, 2012 - 11:52am P:\3553\3553 DA033.dwg

150 pacific highway, north sydney



Title

Scale

Date

Number

LEVEL 19

1:200

02.03.12

3553_DA033_B

© copyright nettleton tribe partnership ply ltd



Mar 05, 2012 - 11:53am P:\3553\3553_DA035.dwg


150 pacific highway, north sydney



Title
Scale
Date
Number

LEVEL 21
1:200
02.03.12

3553_DA035_B
© copyright nettleton tribe partnership ply ltd

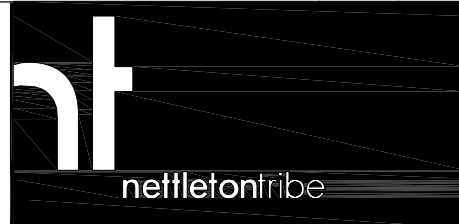

Mar 05, 2012 - 11:54am P:\3553\3553_DA036.dwg


150 pacific highway, north sydney



Title
Scale
Date
Number

LEVEL 22
1:200
02.03.12

3553_DA036_B
© copyright nettleton tribe partnership pty ltd

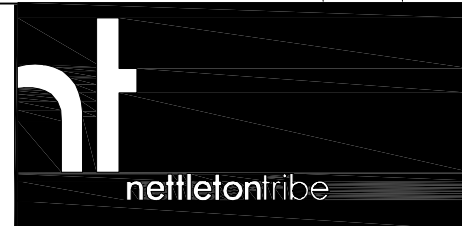

Mar 05, 2012 - 11:55am P:\3553\3553_DA037.dwg

150 pacific highway, north sydney



Title
Scale
Date
Number

LEVEL 23
1:200
02.03.12

3553_DA037_B
© copyright nettleton tribe partnership ply ltd

