


WINDOW SCHEDULE					
	UNIT 54.01	UNIT 54.02	UNIT 54.01	UNIT 54.02	
WINDOW NUMBER	WINDOW SIZE (sq.ft.)	WINDOW SIZE (sq.ft.)	WINDOW SIZE (sq.ft.)	WINDOW SIZE (sq.ft.)	WINDOW TYPE
W1	4.01x9	3.81x9	3.91x9	3.01x9	ALUMINUM FRAME
W2	3.01x9	3.31x9	3.1x9	2.91x9	ALUMINUM FRAME
W3	3.1x9	3.71x9	3.1x9	2.01x9	ALUMINUM FRAME
W4	1.02x9	1.91x9	1.91x9	4.81x9	ALUMINUM FRAME
W5	6.62x9	1.26x9	12.9x9	4.52x9	ALUMINUM FRAME
W6	3.52x9	3.29x9	3.36x9	4.92x9	ALUMINUM FRAME
W7	0.52x9	0.62x9	0.52x9	0.52x9	ALUMINUM FRAME
W8	1.52x9	2.42x9	2.32x9	2.52x9	ALUMINUM FRAME
W9				1.02x9	ALUMINUM FRAME
W10		16.5 sqm		1.02x9	ALUMINUM FRAME
W11					

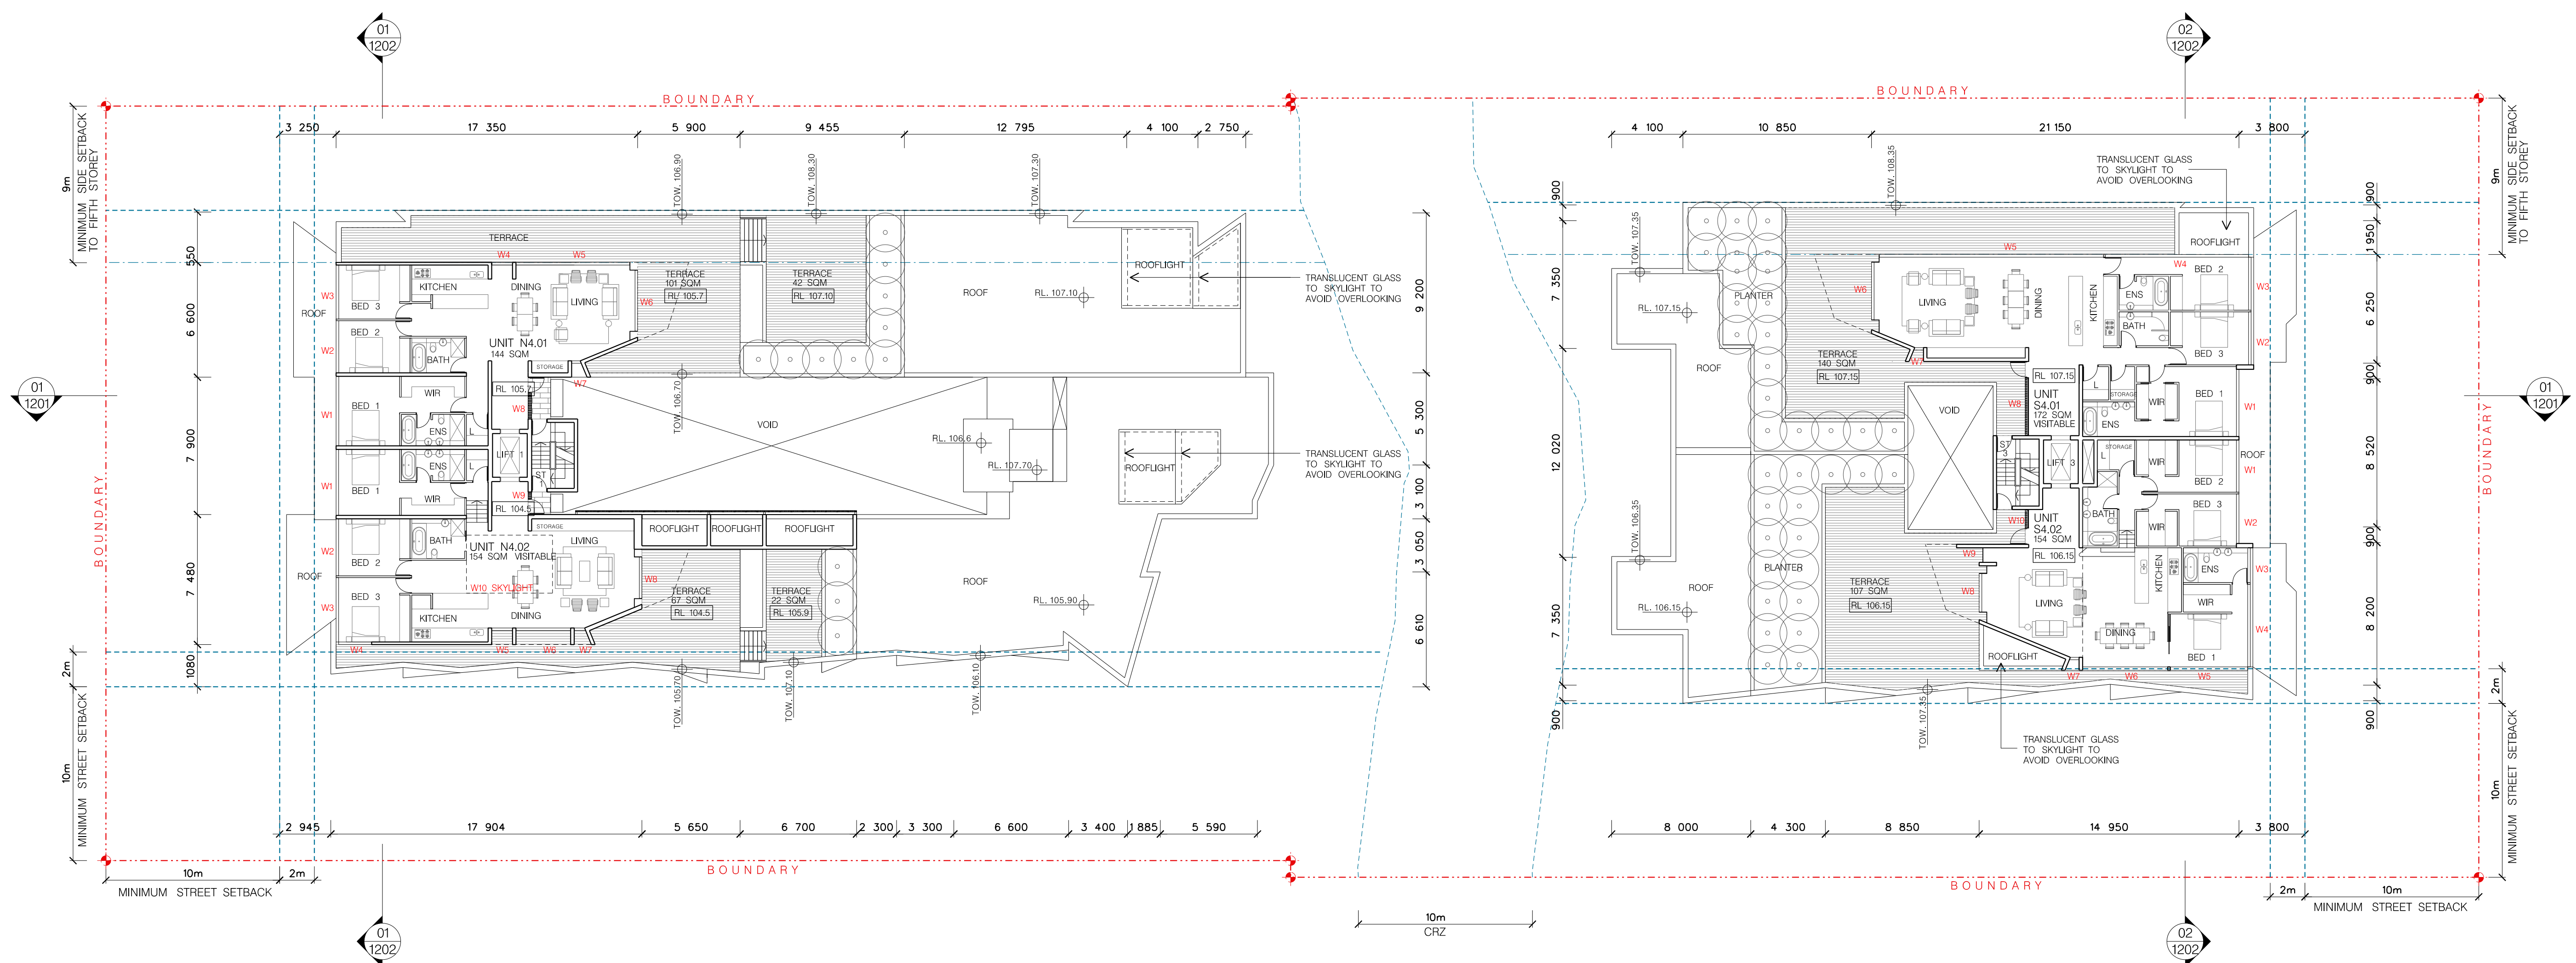

01 LEVEL 4 PLAN
1:200



FOR DA PURPOSES ONLY
NOT FOR CONSTRUCTION


0 5m 10m
SCALE 1:200

Drawing Original Size

	Issue Date	Description
D.	18.05.11	DA ISSUE TO COUNCIL
C.	04.04.11	DA ISSUE TO COUNCIL
A.	22.12.10	DA ISSUE TO COUNCIL

© COPYRIGHT
This document is the property of Angelo Candalepas and Associates Pty Ltd. This drawing shall only be used for the purpose for which it was commissioned. Unauthorised use of this drawing is prohibited.

Note : Do not scale from drawings. Figured dimensions shall take precedence over scaled dimensions. Any discrepancy shall be reported to the Architect for clarification prior to the commencement of any work.

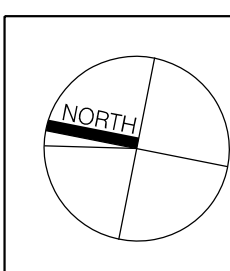

BASIX
JONES
NICHOLSON

SUITE 45, 40-44 BELMONT ST
SUTHERLAND NSW 2232

T: (02) 9521 3088
F: (02) 9521 3066
E: mail@jonesnicholson.com.au

ACCESS
MORRIS GODING
STUDIO 10656 BOWMAN ST
PYRMONT NSW 2009
T: (02) 9692-9322
F: (02) 9692-8433
E: david@mqac.com.au

ECOLOGY/BUSHFIRE
TRAVERS
38a THE AVENUE
MT PENANG PARKLANDS
CENTRAL COAST HIGHWAY
KARLIDONG NSW 2250
T: (02) 4340-5331
F: (02) 4340-2151
E: info@traverseecology.com.au

STORMWATER:
MYD CONSULTING
LEVEL 1230 VICTORIA ROAD
GLADESVILLE NSW 2111
T: (02) 9817-2611
F: (02) 9817-2633
E: davood@mvdconsulting.com.au

TRAFFIC:
TRAFFIX

SUITE 3.08, LEVEL 3
46A MACLEAY ST,
POTTS POINT NSW 2011

T: (02) 8324-8700
F: (02) 9380-4481
E: info@traffix.com.au

LANDSCAPE:
BOTANICA

LEVEL 2
20 YOUNG ST
NEUTRAL BAY 2089

T: (02) 9909-8177
F: (02) 9908-7796
E: design@nsbotanica.com.au

BCA:
BLACKETT MAGUIRE
+ GOLDSMITH
SUITE 2.01
22-36 MOUNTAIN STREET
ULTIMO NSW 2007
T: (02) 9211-7777
F: (02) 9211-7774
E: david@bmlusg.com.au

PLANNING:
RPS AUSTRALIA

LEVEL 12
92 PITT STREET,
SYDNEY NSW 2001

T: (02) 8270-8300
F: (02) 8270-8399
E: jim.moore@rpsgroup.com

ARCHITECT:
WENDY L
+
CANDALEPAS ASS
ARCHITECTS IN ASS
LEVEL 9, 219 CASTLER
SYDNEY NSW 2000
T: 9283 7755 F: 9283
E: architects@candalepas

WIN	PROJECT: 35-39 DUMAR
OCIATES CIATION	CLIENT: DEMARA PTY
AGH ST	SCALE: 1:200
477 .com.au	DRAWN BY: SBW

ESQ STREET, GORDON	
LIMITED	
DATE:	18 MAY 2011
CHECKED 1:	CHECK
EP	AC

	CAD FILE NO:
ED 2:	APPROVED:

DRAWING:
LEVEL 4 PLAN

DRAWING No.
DA — 110

6	ISSUE D
	JOB No. 5516