



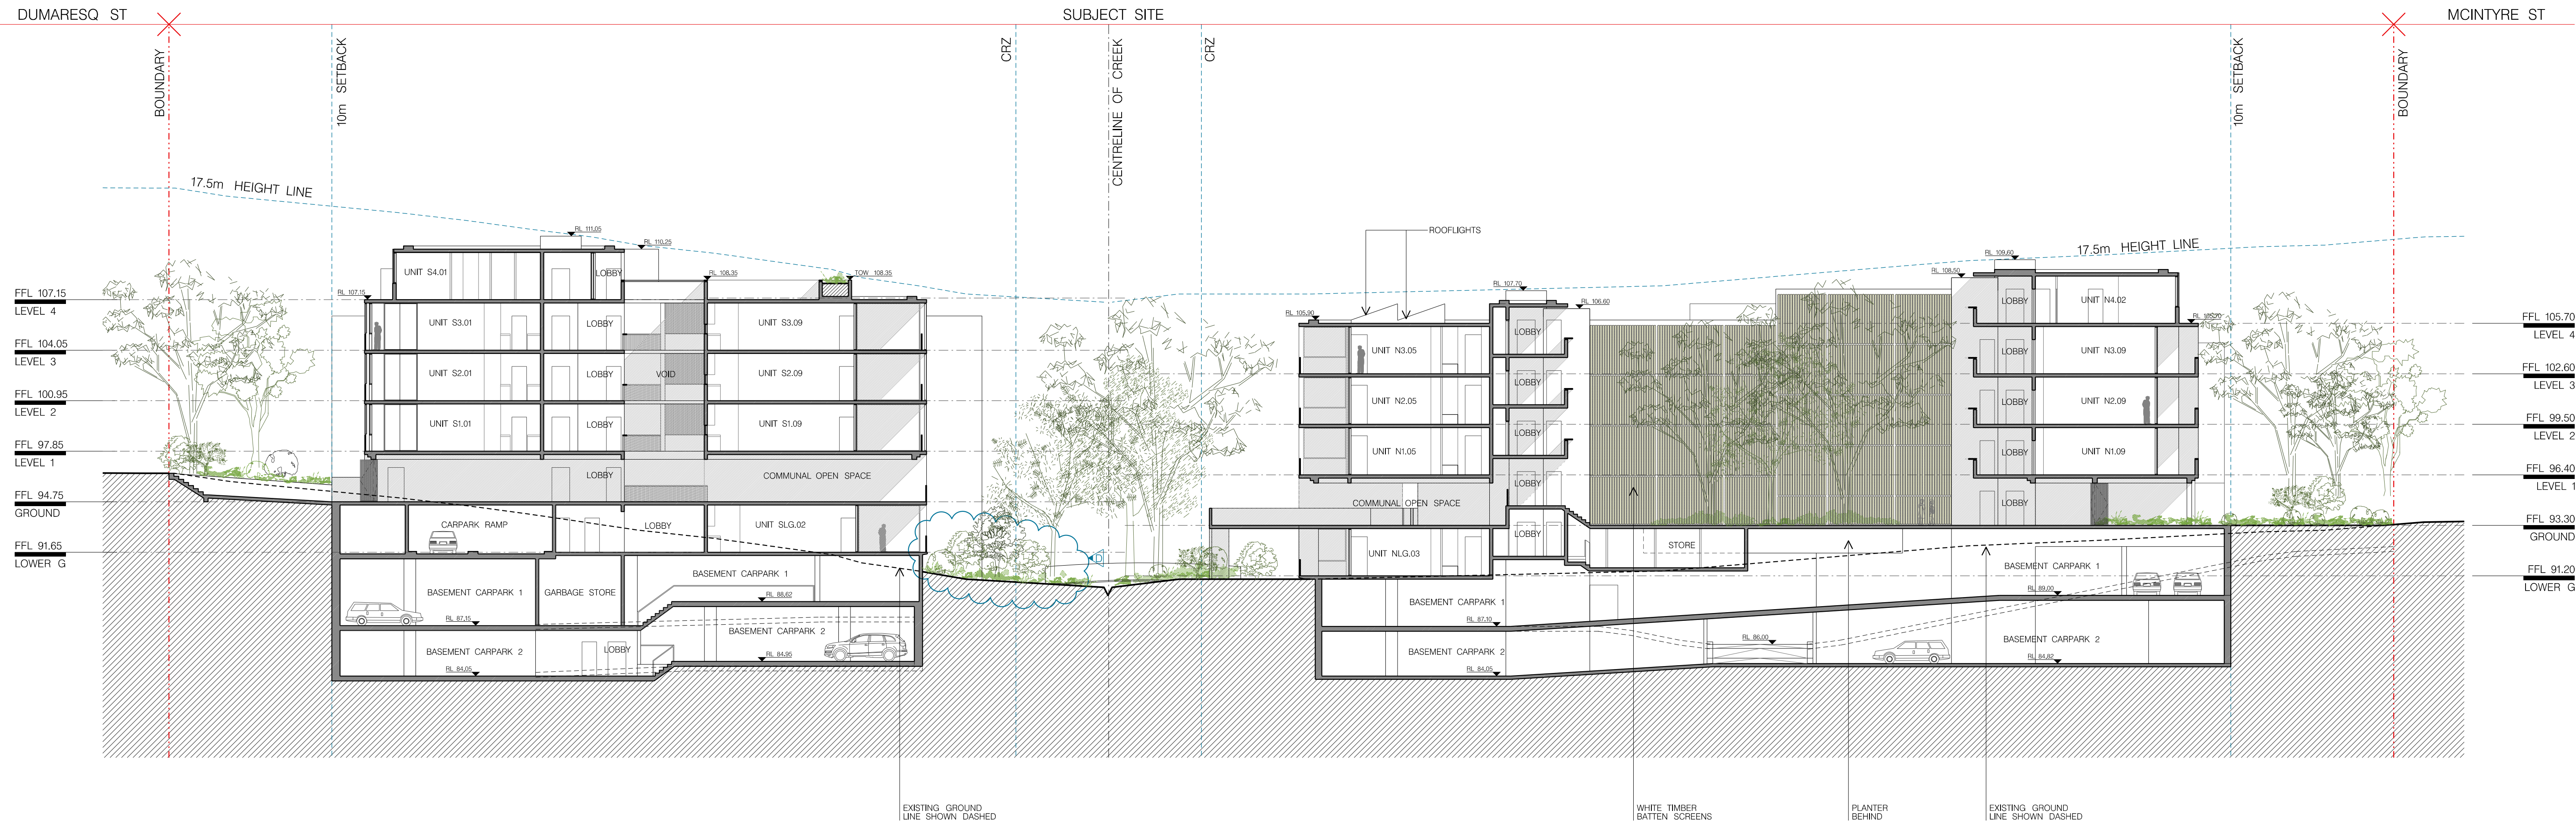

01 SECTION A-A
1:200

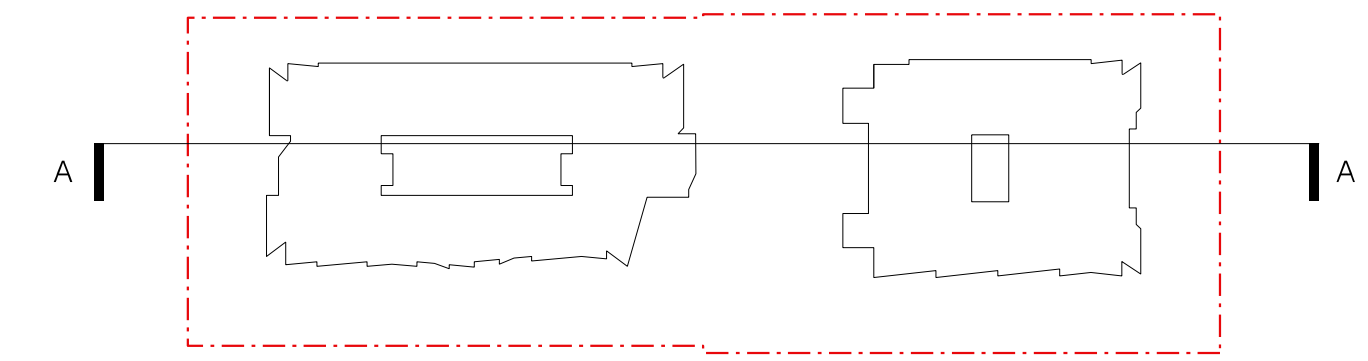

FOR DA PURPOSES ONLY NOT FOR CONSTRUCTION		DRAWING: SECTION AA		JOB No. 5516 ISSUE D	
SCALE 1:200		PROJECT: 35-39 DUMARESQ STREET, GORDON CLIENT: DEMARA PTY LIMITED SCALE: 1:200 DATE: 18 MAY 2011 DRAWN BY: AW AS CHECKED 1: EP CHECKED 2: AC APPROVED:			
Description		ARCHITECT: WENDY LEWIN + CANDALEPAS ASSOCIATES ARCHITECTS IN ASSOCIATION LEVEL 9, 219 CASTLEREAGH ST SYDNEY NSW 2000 T: 9283 7755 F: 9283 7477 E: architects@candalepas.com.au			
©COPYRIGHT This document is the property of Angelo Candalepas and Associates Pty Ltd. This drawing shall only be used for the purpose for which it was commissioned. Unauthorised use of this drawing is prohibited. Note: Do not scale from drawings. Plotted dimensions shall take precedence over scaled dimensions. Any discrepancy shall be reported to the Architect for clarification prior to the commencement of any work.		BASIC JONES NICHOLSON SUITE 45, 40-44 BELMONT ST SUTHERLAND NSW 2232 T: (02) 9521 3088 F: (02) 9521 3066 E: mail@jonesnicholson.com.au			
ACCESS MORRIS GODING STUDIO 10656 BOWMAN ST PYRMONT NSW 2009 T: (02) 9692-9322 F: (02) 9692-8433 E: david@mgac.com.au		ECOLOGY/BUSHFIRE TRAVERS 38a THE AVENUE MT PENANG PARKLANDS CENTRAL COAST HIGHWAY KARRIOING NSW 2250 T: (02) 4340-5331 F: (02) 4340-2151 E: info@traverseecology.com.au			
STORMWATER: MYD CONSULTING LEVEL 1230 VICTORIA ROAD GLADESVILLE NSW 2111 T: (02) 9817-2611 F: (02) 9817-2633 E: davood@mydconsulting.com		TRAFFIC: TRAFFIX SUITE 3.08, LEVEL 3 20 YOUNG ST NEUTRAL BAY 2089 T: (02) 9324-8700 F: (02) 9380-4481 E: info@traffix.com.au			
LANDSCAPE: BOTANICA LEVEL 2 20 YOUNG ST NEUTRAL BAY 2089 T: (02) 9909-8177 F: (02) 9908-7796 E: design@botanica.com.au		PLANNING: RPS AUSTRALIA LEVEL 12 92 PITT STREET SYDNEY NSW 2001 T: (02) 8270-8300 F: (02) 8270-8399 E: tim.moore@rpsgroup.com.au			