


PLANT SCHEDULE


Key	Botanical Name	Common Name	Mature Height	Pot Size	No
Trees					
AC	Angophora costata	Sydney Red Gum	15m	200litre	3
AF	Angophora floribunda	Sydney Red Gum	15-20m	75litre	1
AP	Acer palmatum	Japanese Maple	6m	75litre	2
EP	Eucalyptus paniculata	Grey Ironbark	25m	75litre	3
ER	Elaeocarpus paniculatus	Blueberry Ash	3-7m	75litre	3
LI	Lagerstromia indica	Cape Myrtle	8m	75litre	2
TL	Tristanopsis laurina	Water Gum	3-6m	75litre	7
Screen Planting					
AAP	Acacia paramatensis	Paramatta Green Wattle	3m	25litre	3
BO	Breytia oblongifolia	Coffee Bush	3m	25litre	8
MLN	Melaleuca nodosa	Honey Myrtle	4m	25litre	21
MS	Maytenus silivestris	Orange Bark	4.5m	25litre	11
NL	Nicolaea longifolia	Mock Olive	2m	25litre	7
SH	Syzygium 'Hinterland Gold'	Hinterland Gold Lilly Pilly	2m	25litre	16
VO	Viburnum odoratissimum	Sweet Viburnum	2m	25litre	25
Shrubs and Feature Plants					
AF	Angozanthos flavidus	Kangaroo Paw	1m	5litre	91
BR	Banksia robur	Swamp Banksia	2m	25litre	31
DE	Doronicum excoisa	Gymea Lilly	2m	25litre	26
PT	Pittosporum tobira	Japanese Pittosporum	1m	5litre	82
Climbers, Ground Covers and Grasses					
DC	Dianella caerulea	Dianella	0.4m	5litre	200
DI	Dieris riodora	African Iris	0.7m	5litre	373
GMT	Grevillea 'Mt Tamboritha'	Mt Tamboritha	0.3m	5litre	50
HS	Hubbertia scandens	Snake Vine	0.2m	5litre	55
LEG	Liriodie Evergreen Giant'	Evergreen Giant	0.6m	5litre	246
LL	Liriodie longifolia	Spiry Headed Mat Rush	1m	5litre	29
LT	Lomandra 'Tankie'	Tankie	0.4m	5litre	286
LW	Lomandra 'Wingara'	Wingara Lomandra	0.5m	5litre	42
VH	Vicia pedunculata	Native Violet	0.1m	150mm	378

McINTYRE STREET

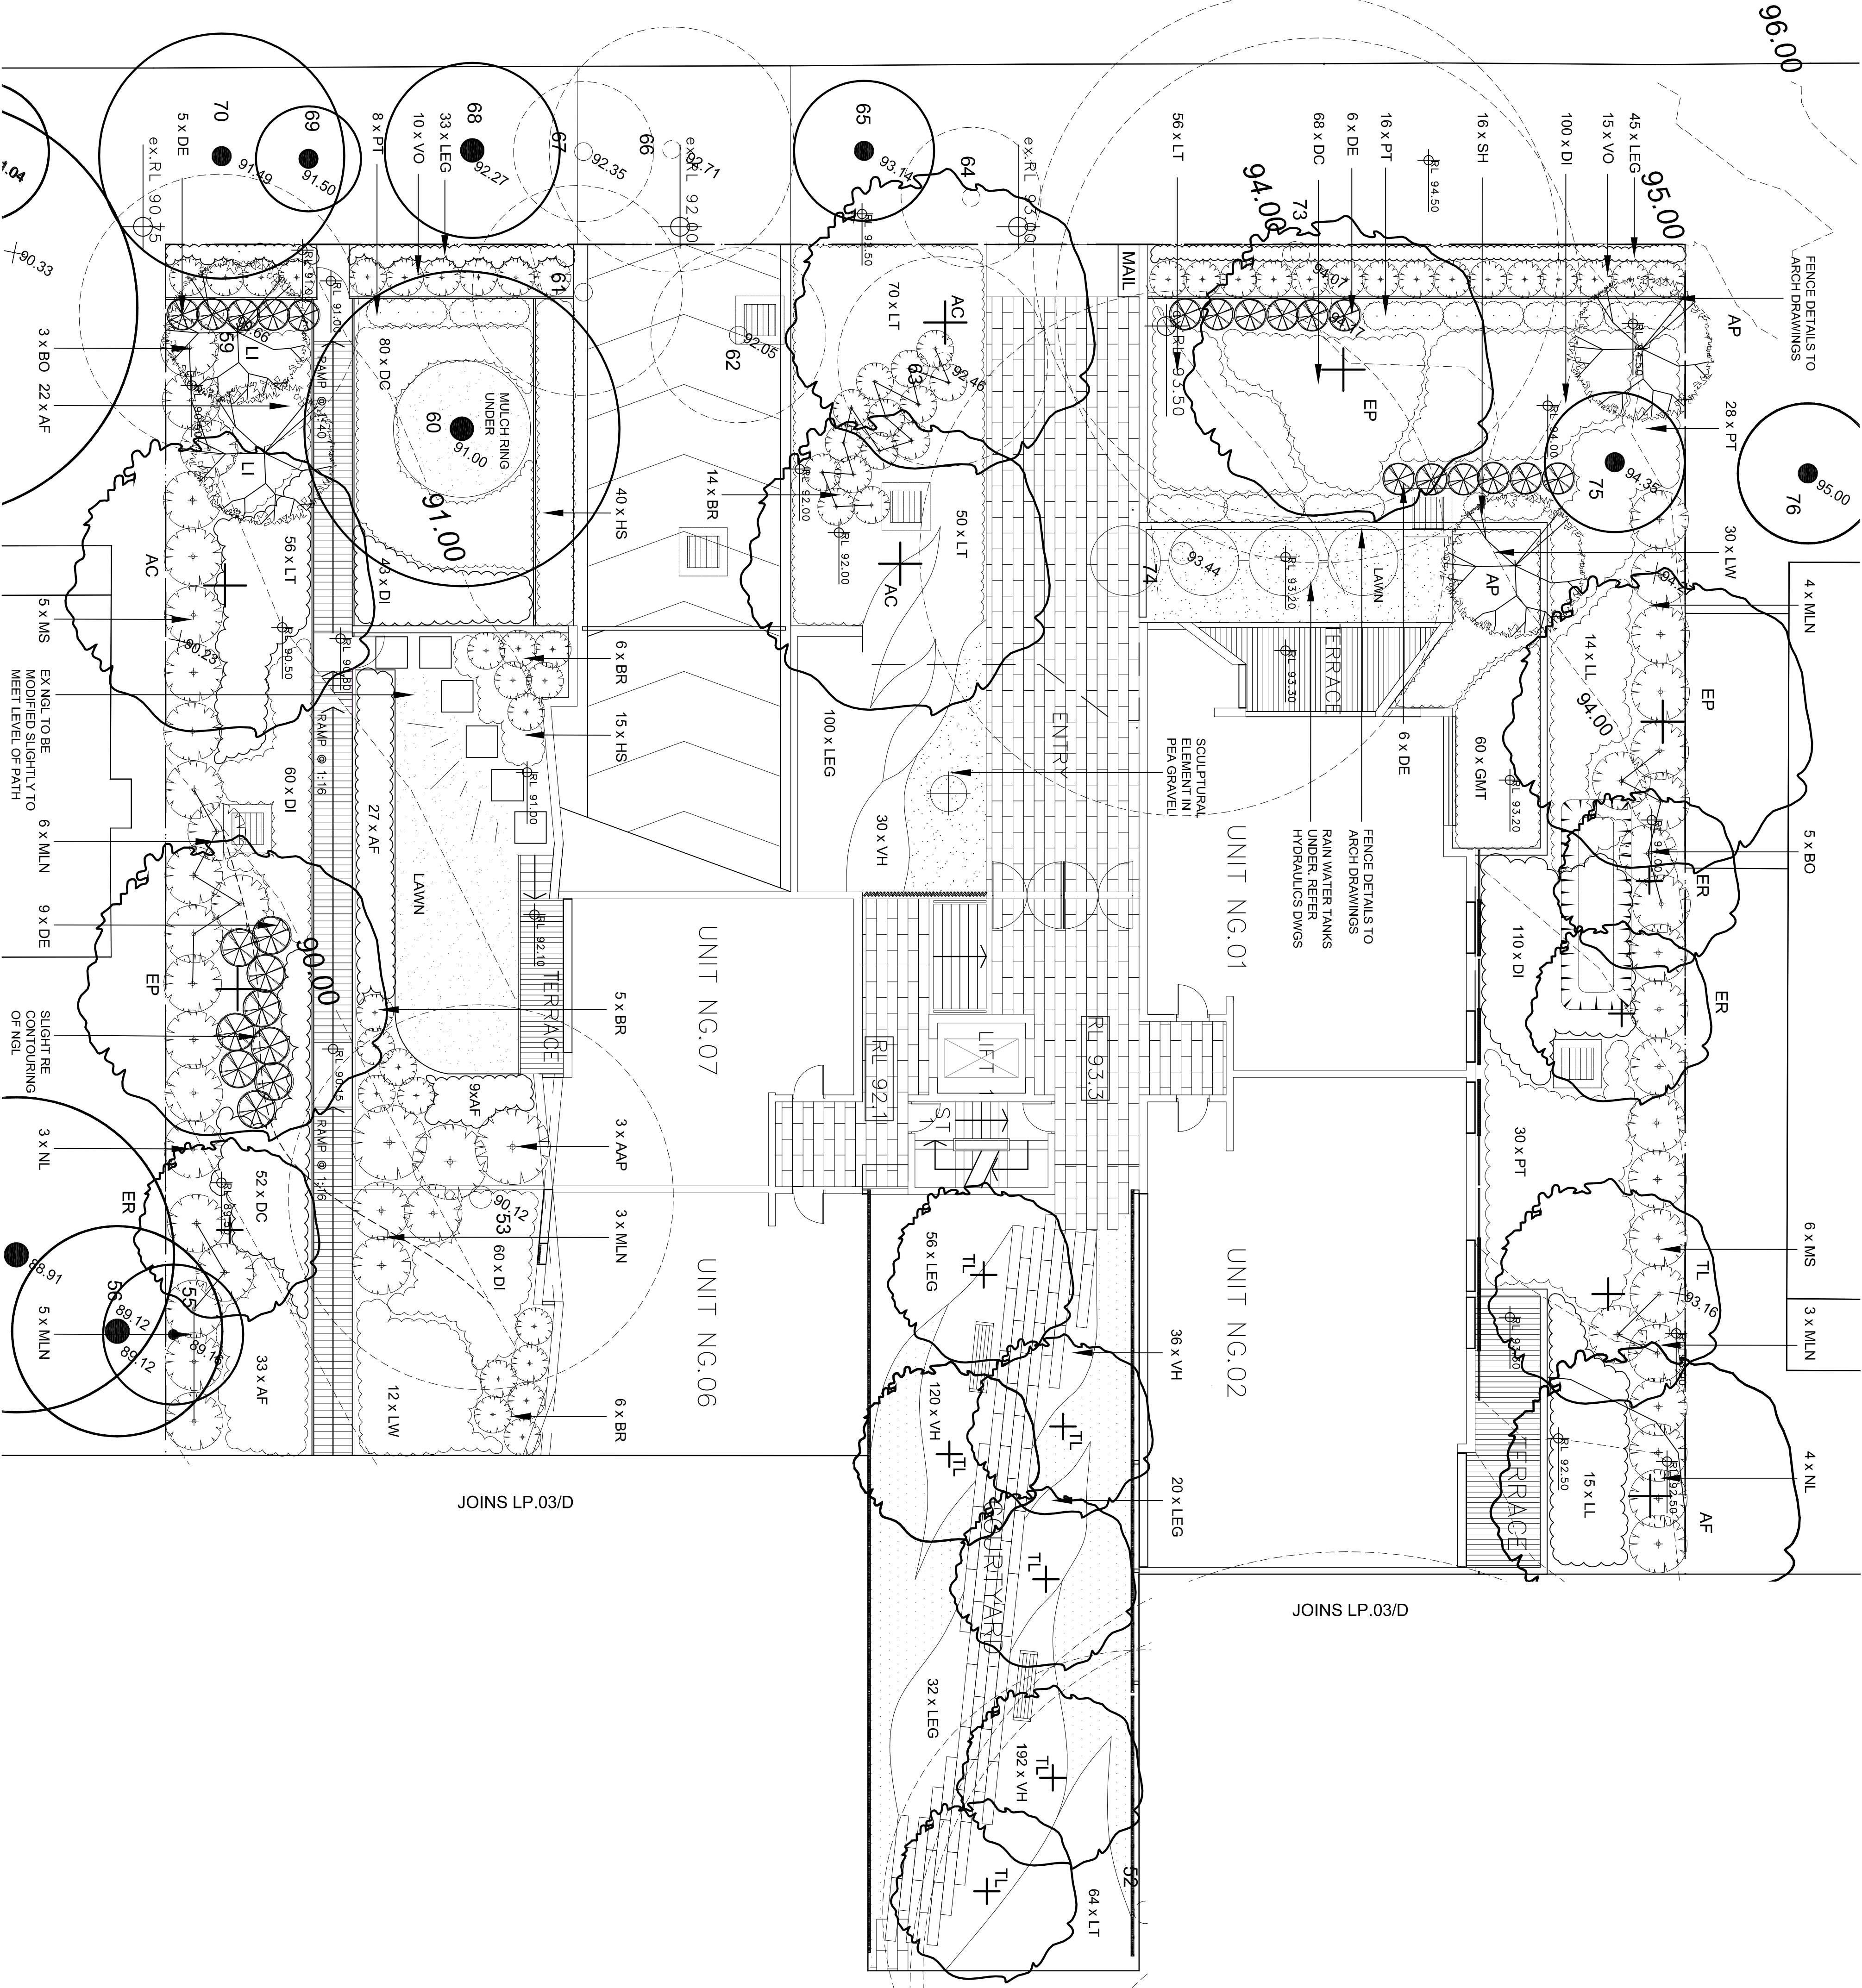

JOINS LP.03/D

JOINS LP.03/D

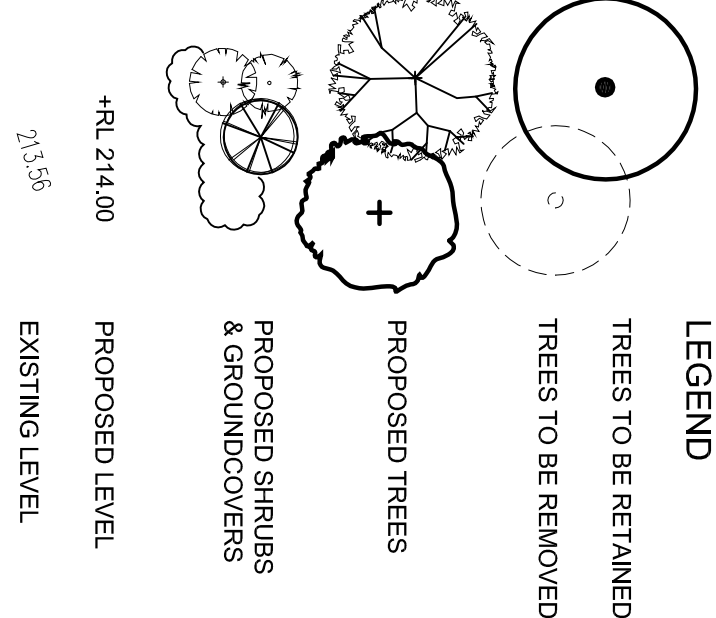

NOTE: FOR STORM WATER DETAILS REFER TO HYDRAULIC DRAWINGS BY MVD CONSULTING ENGINEERS

Revisions:	
D	Re-issue for Council
C	Re-issue for Council
B	Issue for Council
A	Issue for Review
N° Amendments:	
Date:	
04.05.11	
04.04.11	
22.12.10	
21.12.10	

NARELLE SONTERR BOTANICA

LANDSCAPE AND HORTICULTURAL SPECIALISTS

Level 2, 20 Young Street, Neutral Bay, NSW 2089

Tel: (02) 9909 8177 Fax: (02) 9908 7796

TITLE:

BLOCK A GROUND FLOOR
LANDSCAPE PLAN
35-39 DUMARESC ST

GORDON

SCALE: 1:100@A1

DATE: DEC 2010

JOB N°: 100910

DWG. N°: LP.02/D

SHEET 2 of 5

01

BLOCK A GROUND FLOOR
LANDSCAPE PLAN

SCALE 1:100