


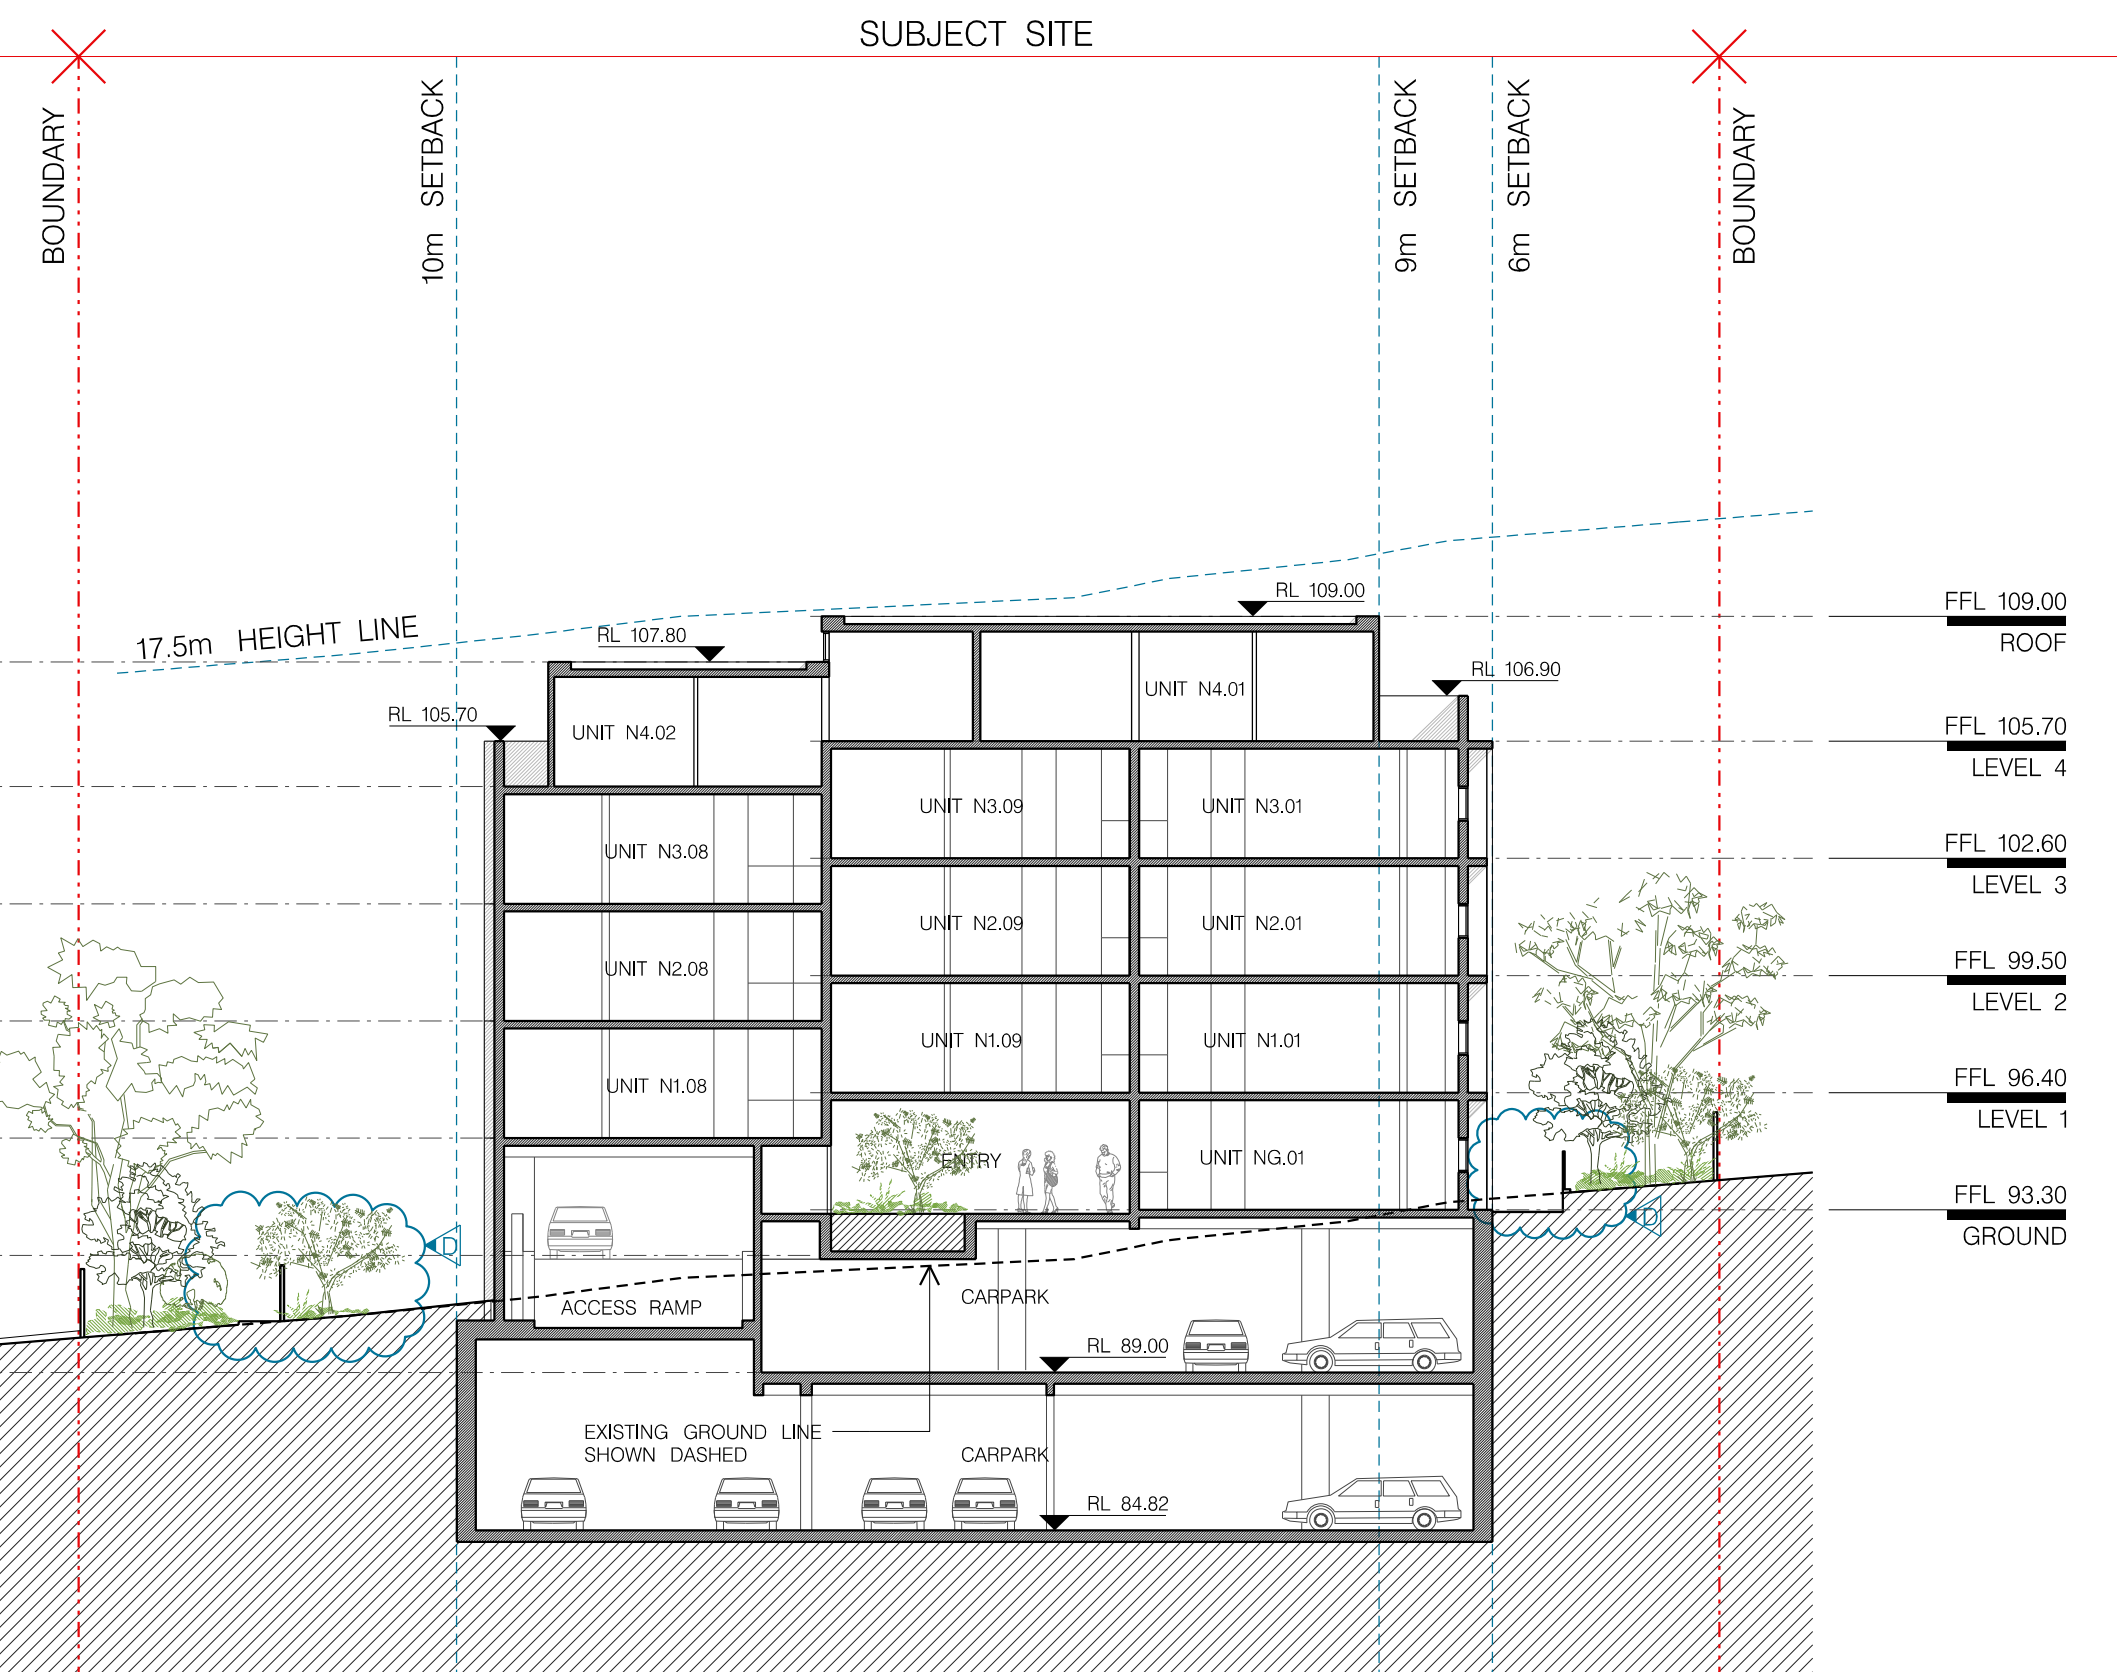



FOR DA PURPOSES ONLY NOT FOR CONSTRUCTION SCALE 1:200	© COPYRIGHT This document is the property of Angela Candapapas and Associates Pty Ltd. This drawing shall only be used for the purpose for which it was commissioned. Unauthorised use of this drawing is prohibited. Note: Do not scale from drawings. Plotted dimensions shall take precedence over scaled dimensions. Any discrepancy shall be reported to the Architect for clarification. E: info@angelaassociates.com.au P: (02) 9521 3086 F: (02) 9521 3068	BASK JONES NICHOLSON SUITE 45, 40-44 BELMONT ST SUTHERLAND NSW 2232 T: (02) 9521 3088 F: (02) 9521 3066 E: info@jones-nicholson.com.au	ACCESS MORRIS GODING STUDIO 10656 BOWMAN ST PYRMONT NSW 2009 T: (02) 9692-9322 F: (02) 9692-8433 E: info@morrisgoding.com.au	ECOLOGY/BUSHFIRE TRAVERS 38a THE AVENUE MT PENANG PARKLANDS CENTRAL COAST HIGHWAY KARONG NSW 2250 T: (02) 4340-5333 F: (02) 4340-2151 E: info@ecology.com.au	STORMWATER: MYD CONSULTING LEVEL 1230 VICTORIA ROAD SYDNEY NSW 2000 T: (02) 9817-2611 F: (02) 9817-2633 E: info@mydconsulting.com.au	TRAFFIC: TRAFFIX SUITE 3.08 LEVEL 3 46A MACLEAY ST PORTS POINT NSW 2011 T: (02) 8324-8700 F: (02) 8380-4481 E: info@trafix.com.au	LANDSCAPE: BOTANICA LEVEL 2 20 YOUNG ST NEUTRAL BAY 2089 T: (02) 9909-8177 F: (02) 9908-7796 E: info@botanica.com.au	BCA: BLACKETT MAGUIRE + GOLDSMITH SUITE 2.01 22-36 MOUNTAIN STREET, ULTIMO NSW 2007 T: (02) 9211-7777 F: (02) 9211-7774 E: info@blackettmaguire.com.au	PLANNING: RPS AUSTRALIA LEVEL 12 92 PITT STREET, SYDNEY NSW 2001 T: (02) 8270-8300 F: (02) 8270-8399 E: info@rpsgroup.com.au	ARCHITECT: WENDY LEWIN + CANDALEPAPAS ASSOCIATES ARCHITECTS IN ASSOCIATION LEVEL 9, 219 CASTLEREAGH ST SYDNEY NSW 2000 T: 9283 7755, F: 9283 7477 E: architects@candapapas.com.au	PROJECT: 35-39 DUMARESQU STREET, GORDON CLIENT: DEMARA PTY LIMITED SCALE: 1:200 DATE: 16 MAY 2011 CAD FILE NO:	DRAWING: SECTIONS BB + CC DRAWING NO: DA - 1202 ISSUE D
