


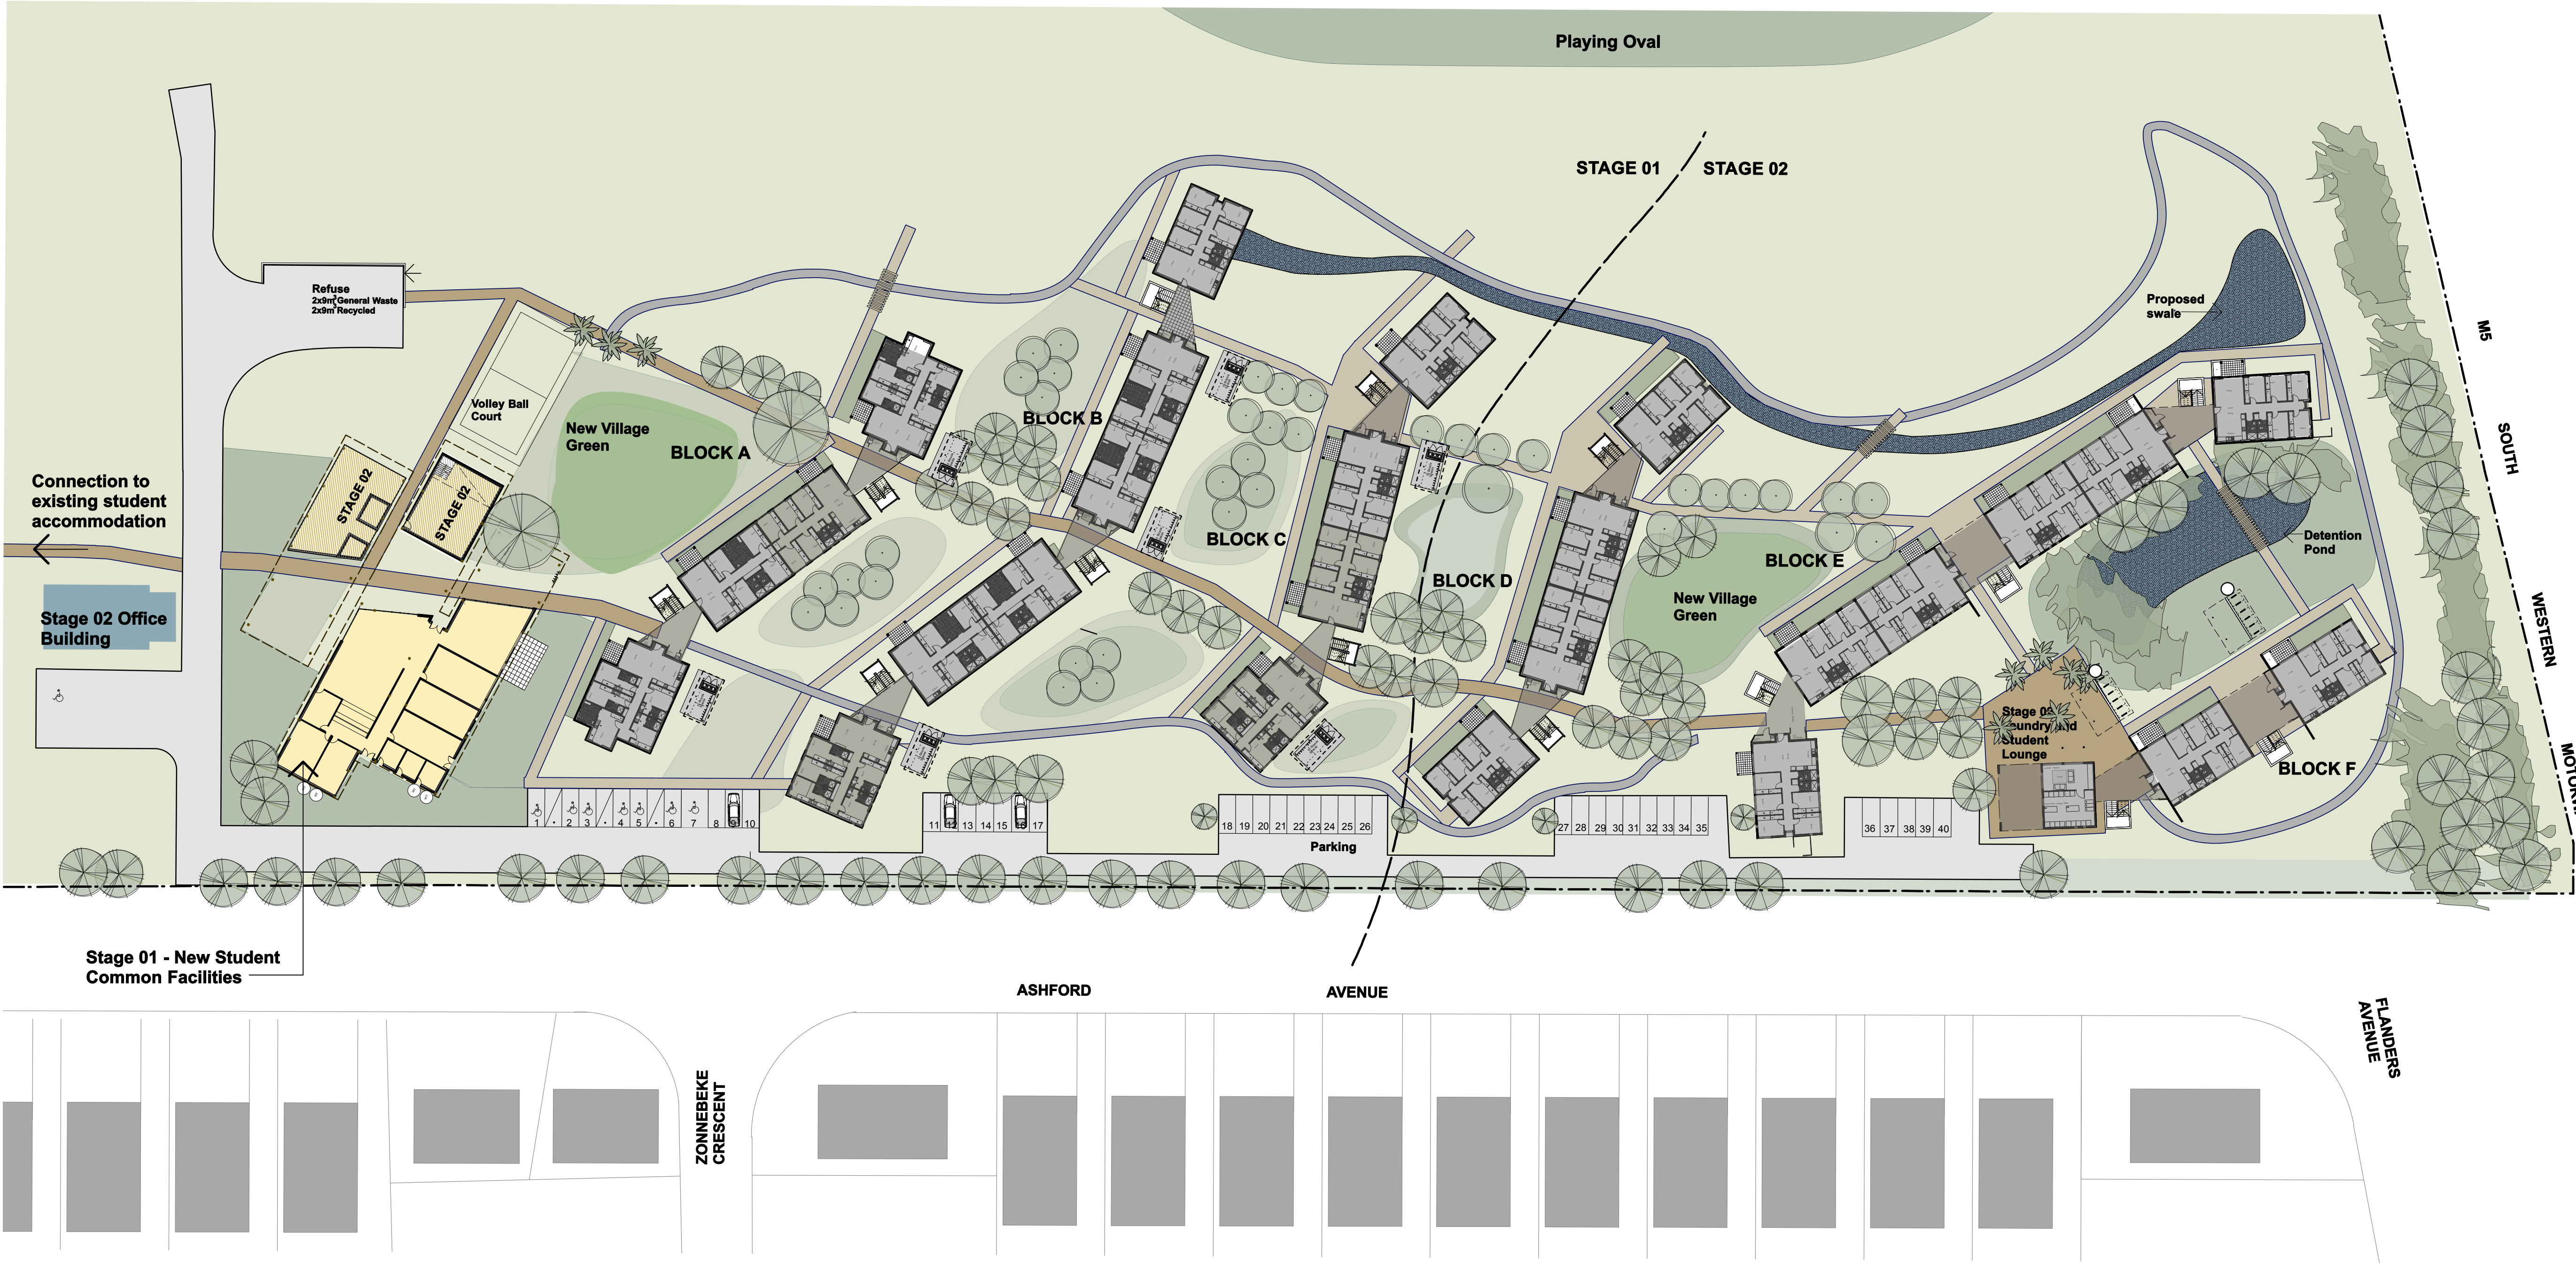

Architectural drawings to be read in conjunction with consultant documents, including survey.

Consultants

Structural and Civil Engineers
D Hunt and Associates Pty Ltd
Suite 1, Level 1, 84 Nelson St
Wallsend NSW 2207
T 4951 6366
F 4951 6377
E admin@dhuntassoc.com.au

Mechanical, Electrical and Hydraulic Engineers
Meinhardt (NSW) Pty Ltd
Level 4, 66 Clarence St
Sydney NSW 2000
T 9699 3088
F 9319 7508
E contact.nsw@meinhardtgroup.com

Landscape Architect
Michael Siu Landscape Architects Pty Ltd
Level 5, 34 MacMahon St
Hurstville NSW 2220
T 0417 280 249
F 9557 9311
E msia@accsoft.com.au

Planning Consultant
Mersonn Pty Ltd
6/20 Wyde Street
Potts Point NSW 2011
T 9326 9982
F 9583 8992
E andrew@mersonn.com.au

BCA Consultant
City Plan Services
Level 1, 364 Kent St
Sydney NSW 2000
T 8270 3500
F 8270 3501
E brendanb@cityplan.com.au

Access Consultant
Accessibility Solutions Pty Ltd
20 Begonia Street
Pagewood NSW 2035
T 9895 1940
F 9895 1906
E markrell@bigpond.com

Acoustic Engineer
Acoustic Logic Consulting
9 Sarah Street
Mascot NSW 2020
T 8338 9858
F 8338 8399
E enquiries@acousticlogic.com.au

E	17/11/11	Revised DA Submission to Council
D	22/12/10	ISSUE FOR DEVELOPMENT APPLICATION
C	21/12/10	Issue for Review
B	20/12/10	Issue to Consultants
A	15/12/10	Issue to Consultants

NOTE: DO NOT SCALE FROM DRAWING. USE FIGURED DIMENSIONS ONLY.
CHECK ALL DIMENSIONS ON SITE BEFORE ANY MANUFACTURE OR CONSTRUCTION

PROJECT

Student Housing

NSWHS
University Western Sydney - Bankstown

CLIENT
UWS Capital Works and facilities

DRAWING
Site Plan - Ground Floor

Baker Kavanagh architects

PROJECT # 10059 DWG # REV
DATE December 2010
SCALE @ A1 1:500 DA 110 E
DRAWN CHKD

Baker Kavanagh Architects L3 729 Elizabeth St Zetland
T 612 9318 5200 F 612 9318 9222 W www.bka.com.au E bka@bka.com.au