
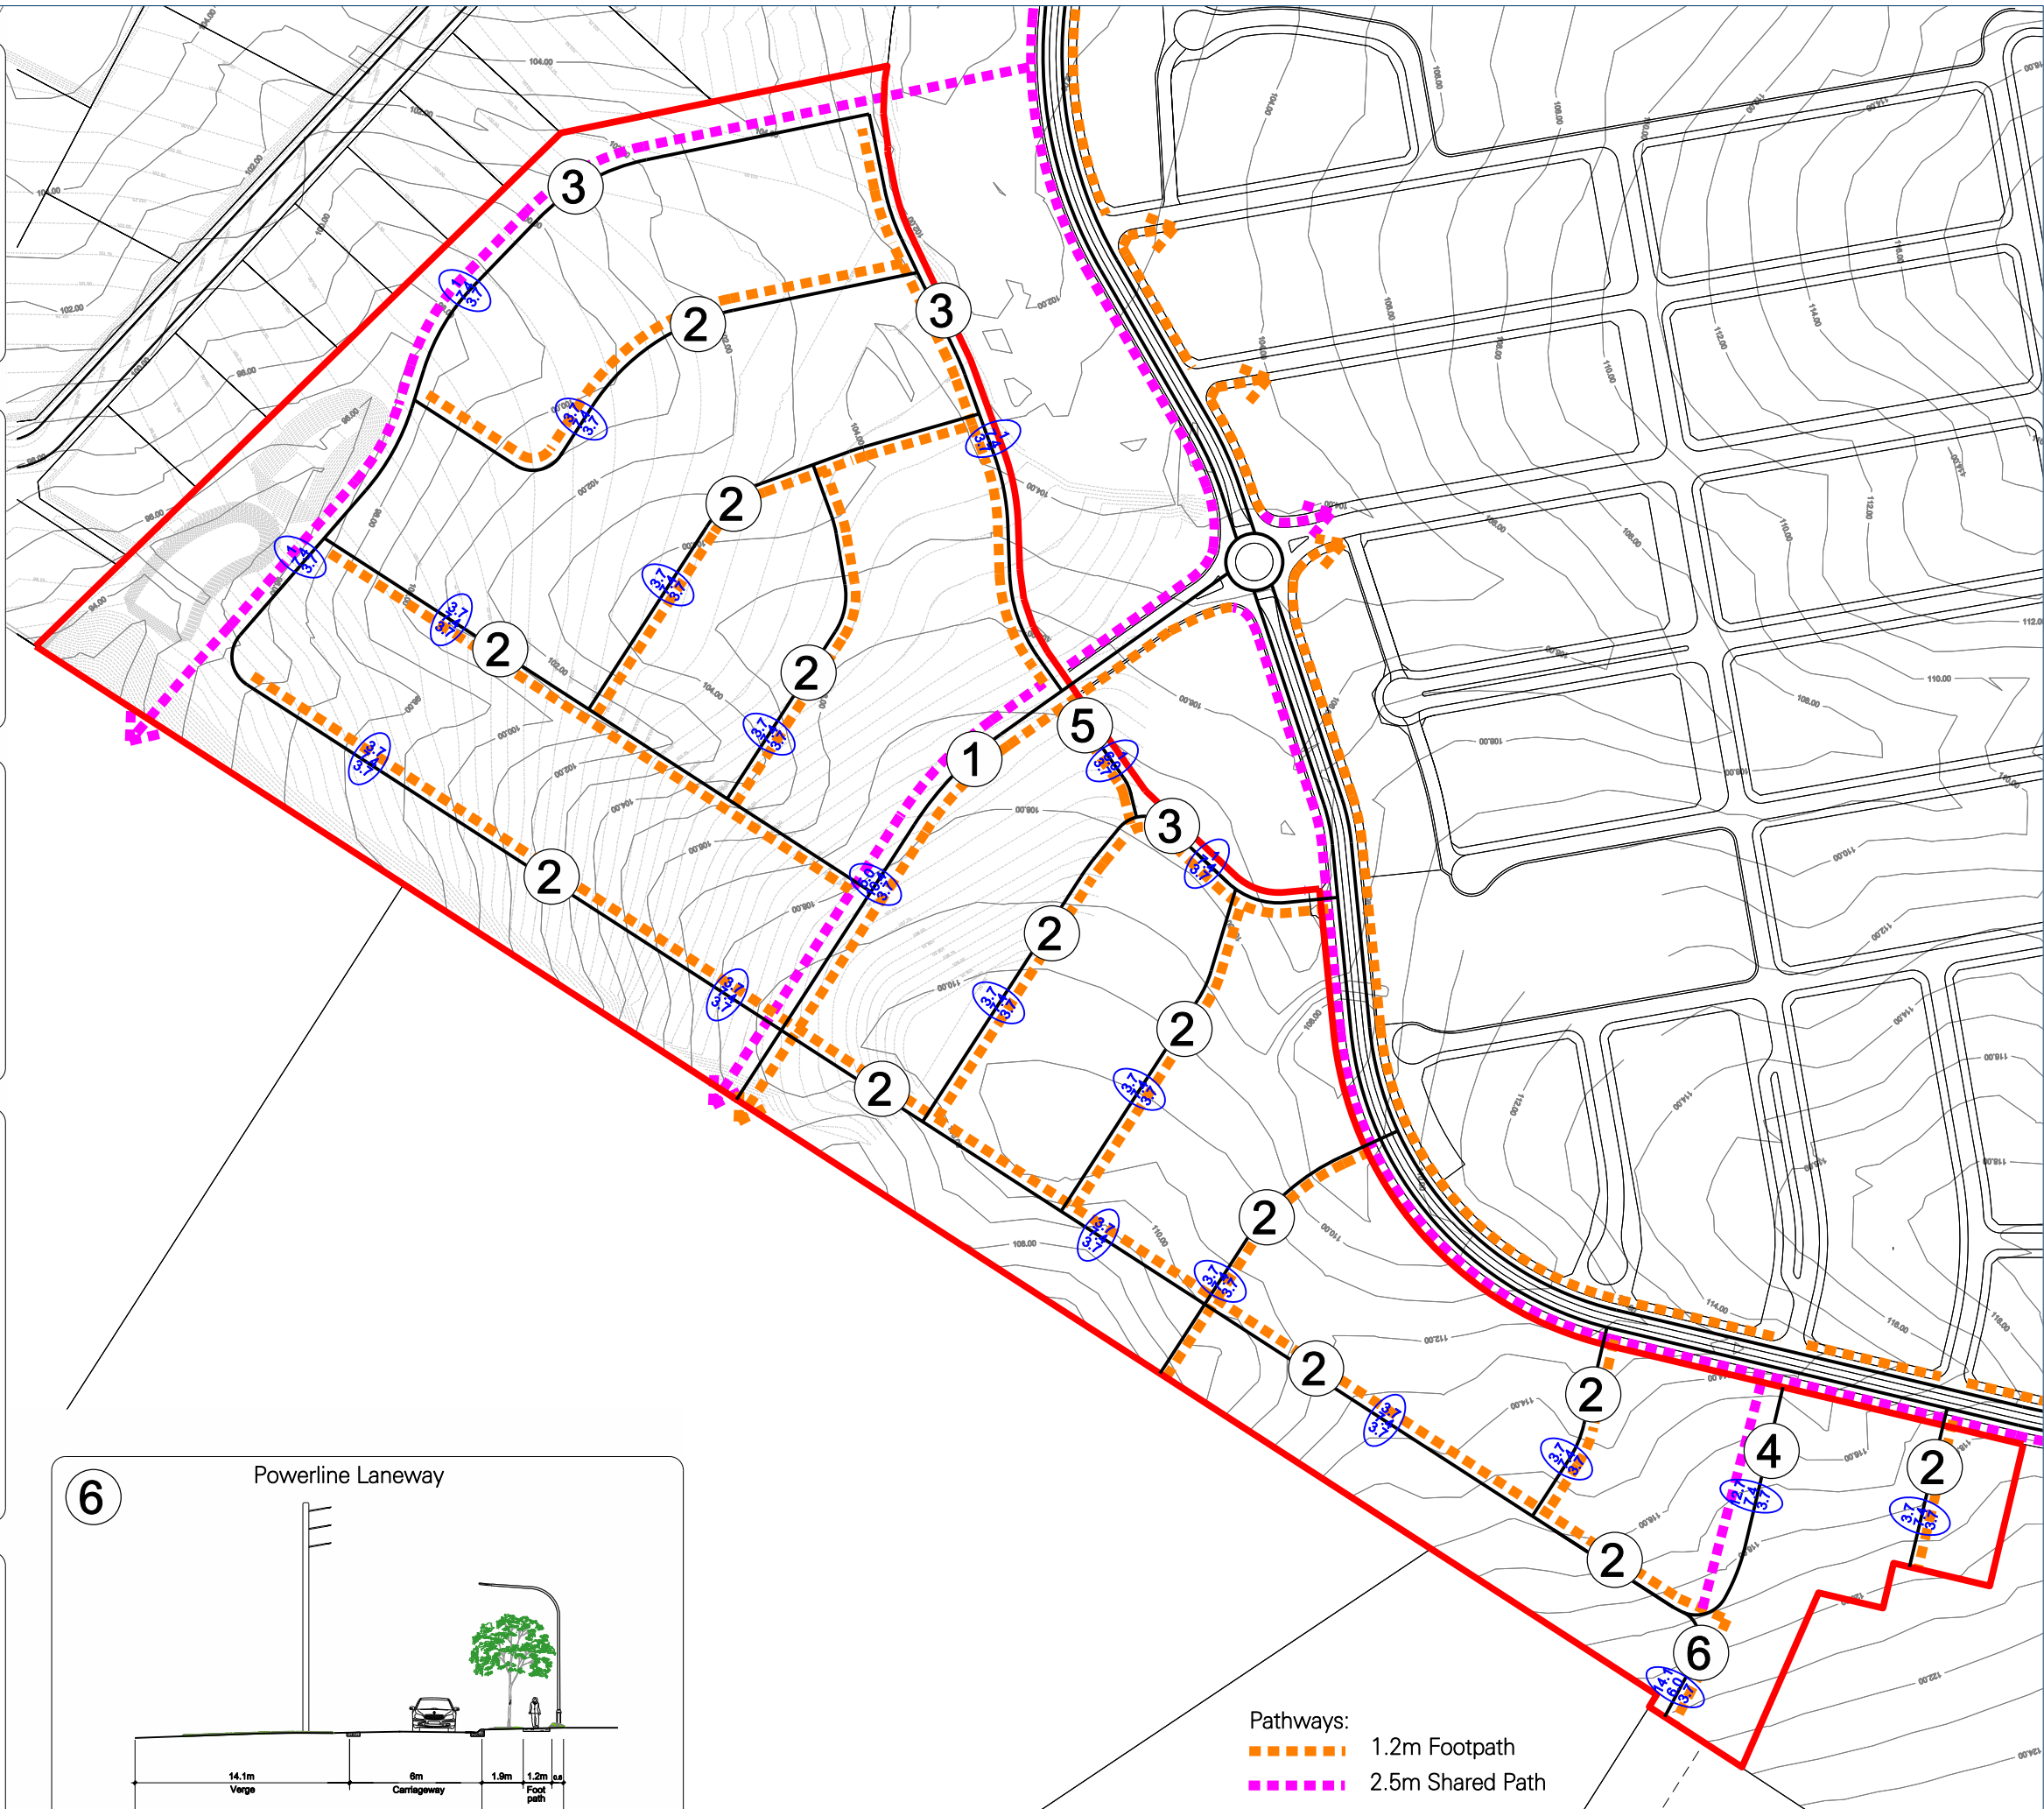
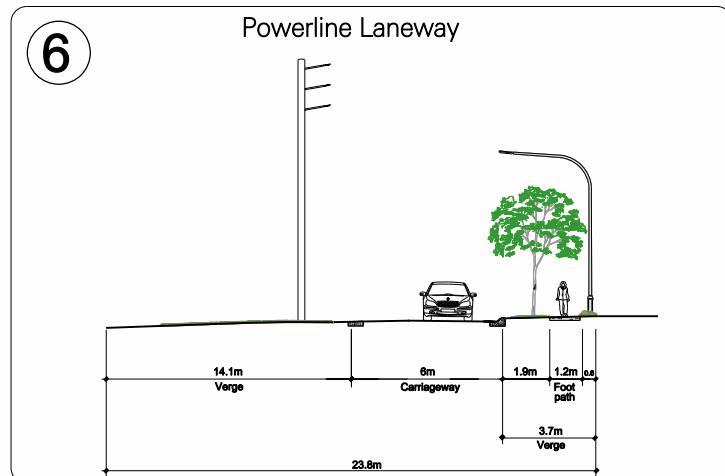
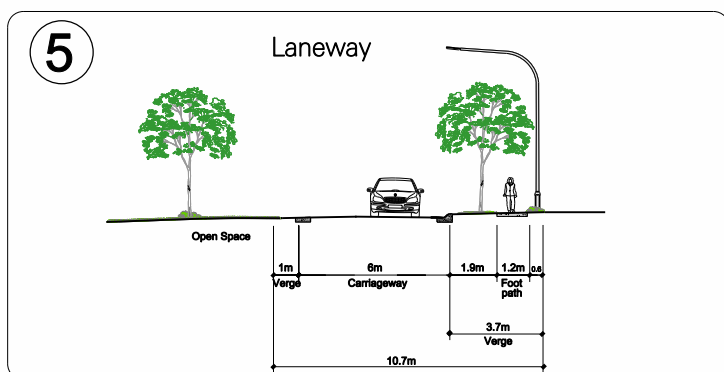
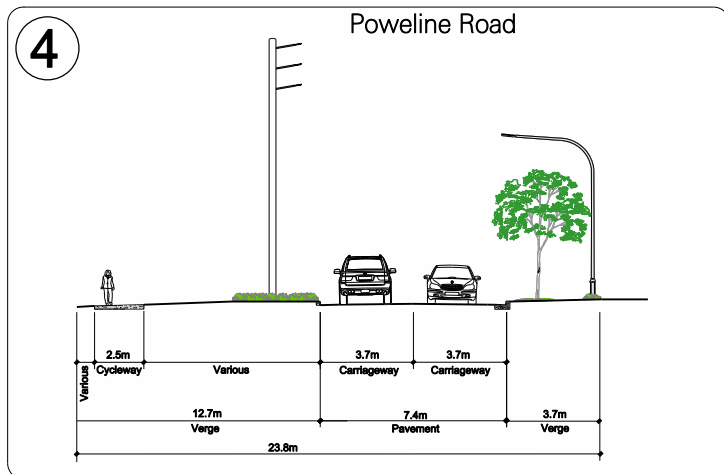
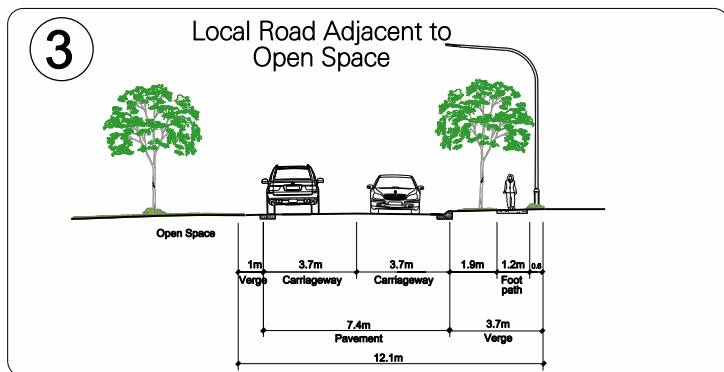
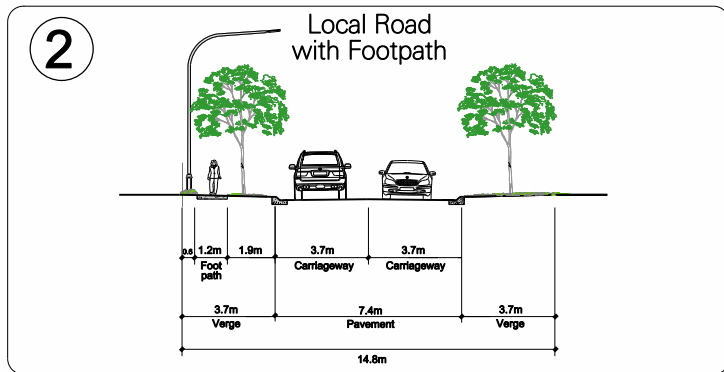


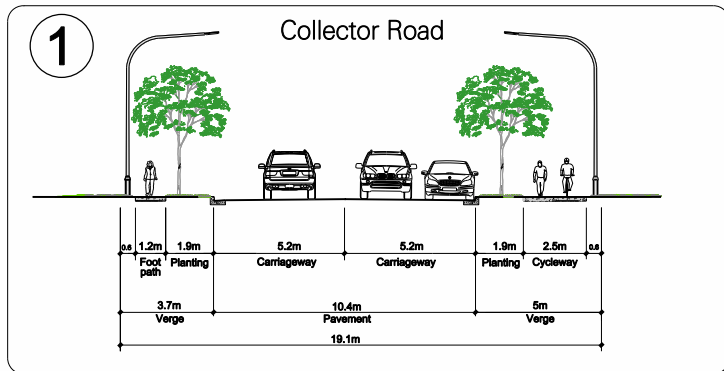

Pathways:
 --- 1.2m Footpath
 --- 2.5m Shared Path

STAGE 2 ROAD CROSS SECTIONS PLAN GREGORY HILLS