




NOTE: THE PROPOSED FINISHED FLOOR LEVELS FOR ALL UNITS ARE TO PROVIDE FOR THE MINIMUM ROOM REQUIRED FREEDOM ABOVE THE ESTIMATED 100 YEAR ARI OF RL+42.50

RL+44.00
FT+43.00
ESTIMATED 100 YEAR ARI FLOOD LEVEL RL+42.50
FLOOD ZONE

FLOOD ZONE SECTION 1

SCALE 1:100


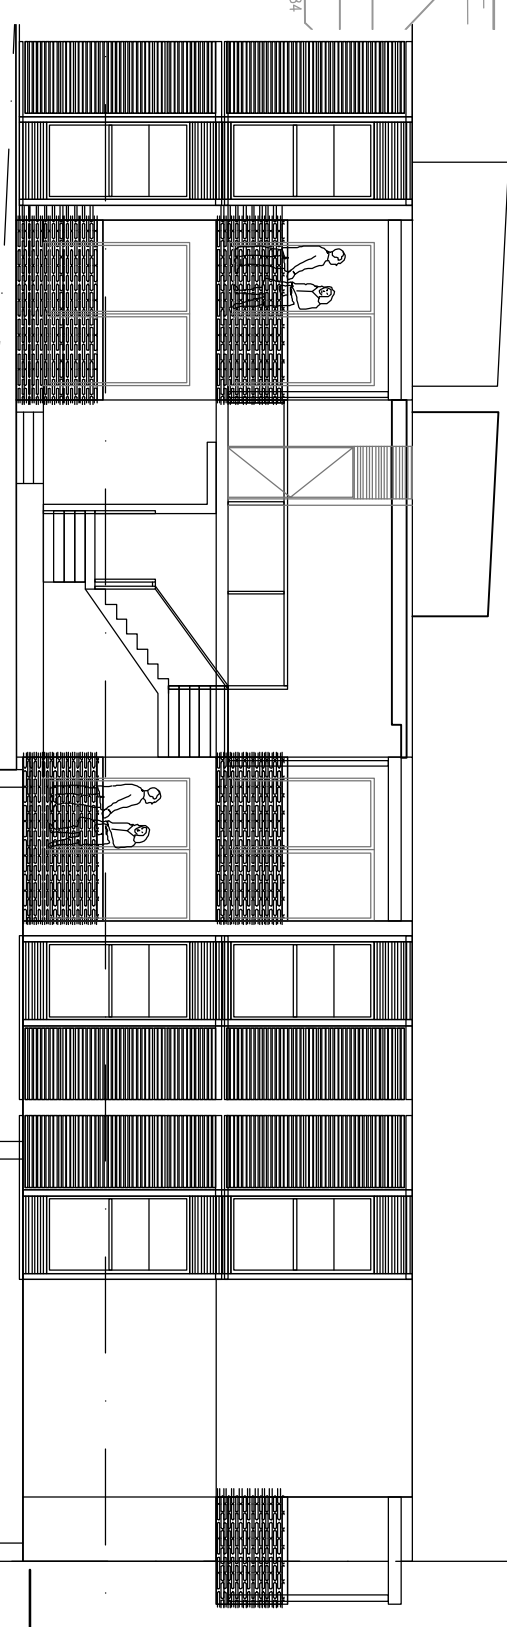


FLOOD ZONE SECTION 2

SCALE 1:100

NOTE: THE PROPOSED FINISHED FLOOR LEVELS FOR ALL UNITS ARE TO PROVIDE FOR THE MINIMUM ROOM REQUIRED FREEDOM ABOVE THE ESTIMATED 100 YEAR ARI OF RL+42.50

RL+44.00
FT+43.00
ESTIMATED 100 YEAR ARI FLOOD LEVEL RL+42.50
FLOOD ZONE

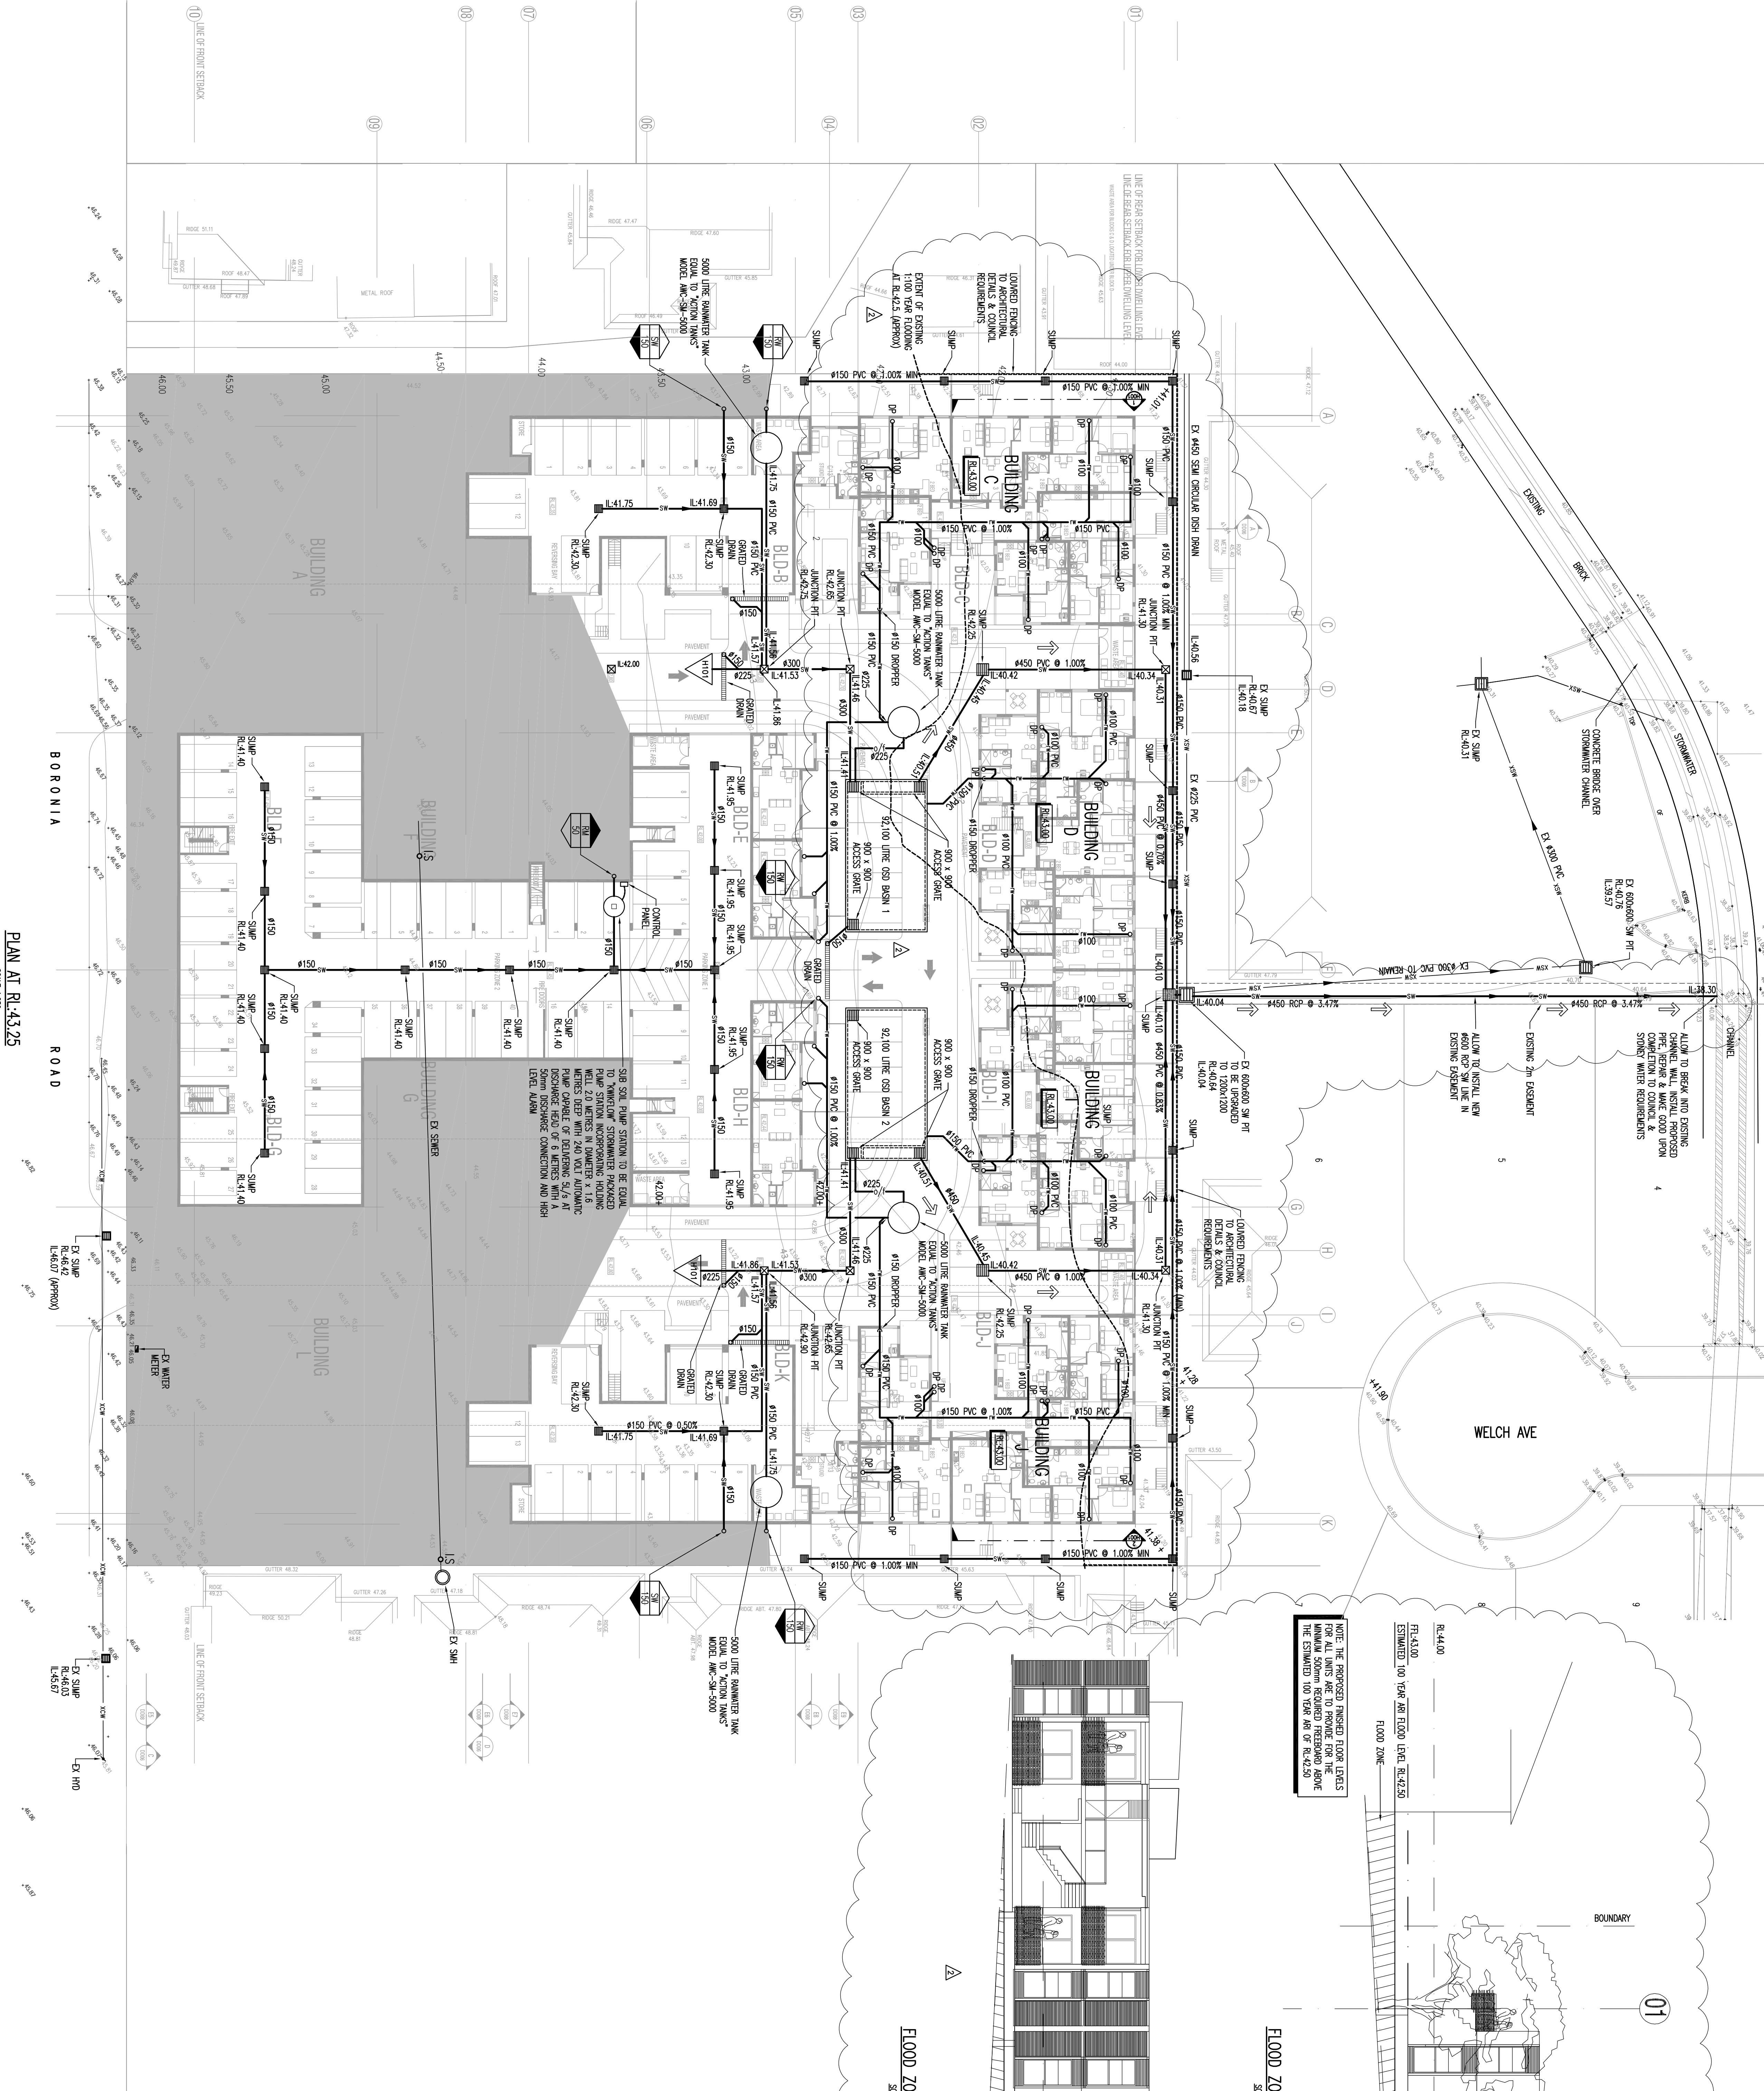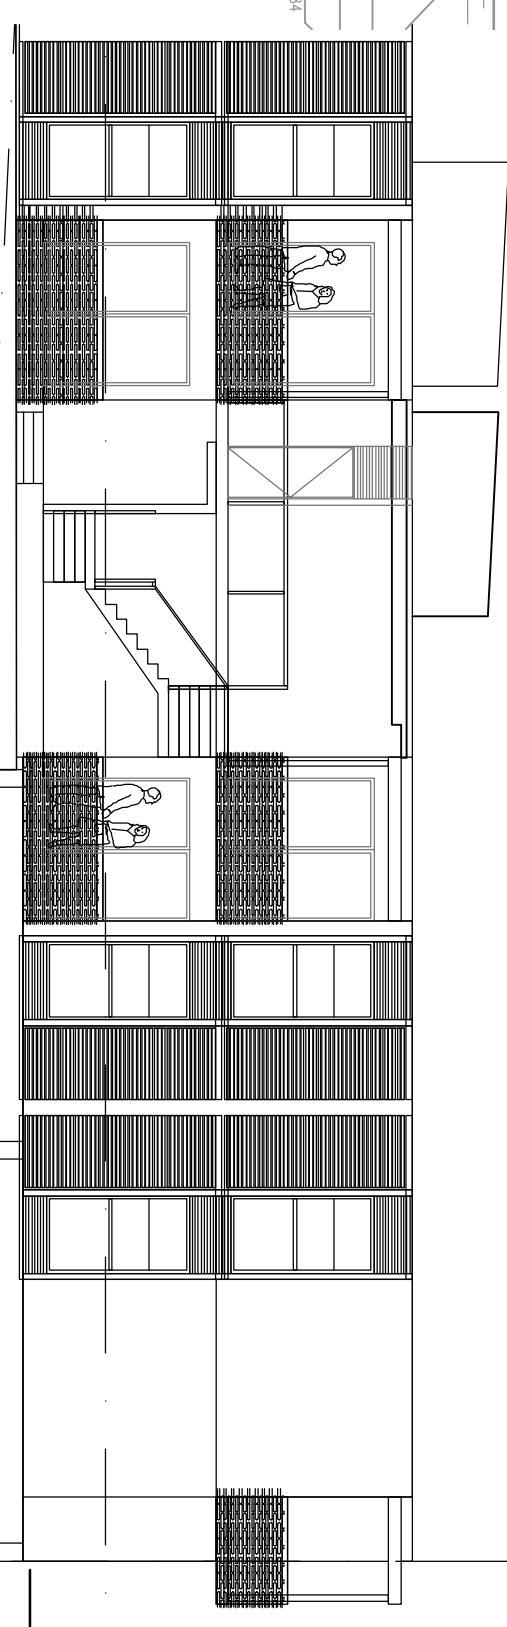

PLAN AT RL+43.25

SCALE 1:250

GLENN HAIG
& Associates Pty Ltd
Hydraulic + Fire + Environmental Consultants
Suite 509, 55 Wake Street
Surrey Hills, NSW 2010
www.glenngaig.com.au
E-mail: office@glenngaig.com.au

TITLE : HYDRAULIC SERVICES	
PLAN AT RL+43.25	
Date : DEC 2010	Drawn : GH
Scale : 1:250, 1:100	Checked : DH
Job No. : 101805	Drawn No. : H001

ARCHITECT : MODE DESIGN STUDIO 12 LEVEL 5 35 BUCKINGHAM ST SURREY HILLS NSW 2010	
CLIENT : AFFORDABLE HOUSING DEVELOPMENT	
PROJECT : AFFORDABLE HOUSING DEVELOPMENT BORONIA ROAD GREENWARE NSW	
THIS DRAWING IS COPYRIGHT AND THE PROPERTY OF GLENN HAIG & ASSOCIATES PTY LTD	
09.06.11	2
27.01.11	1
DATE	NO.
AMENDMENT	ISSUE
CONCUL COMMENT AMENDMENTS	B
ISSUE FOR DA APPROVAL	A