



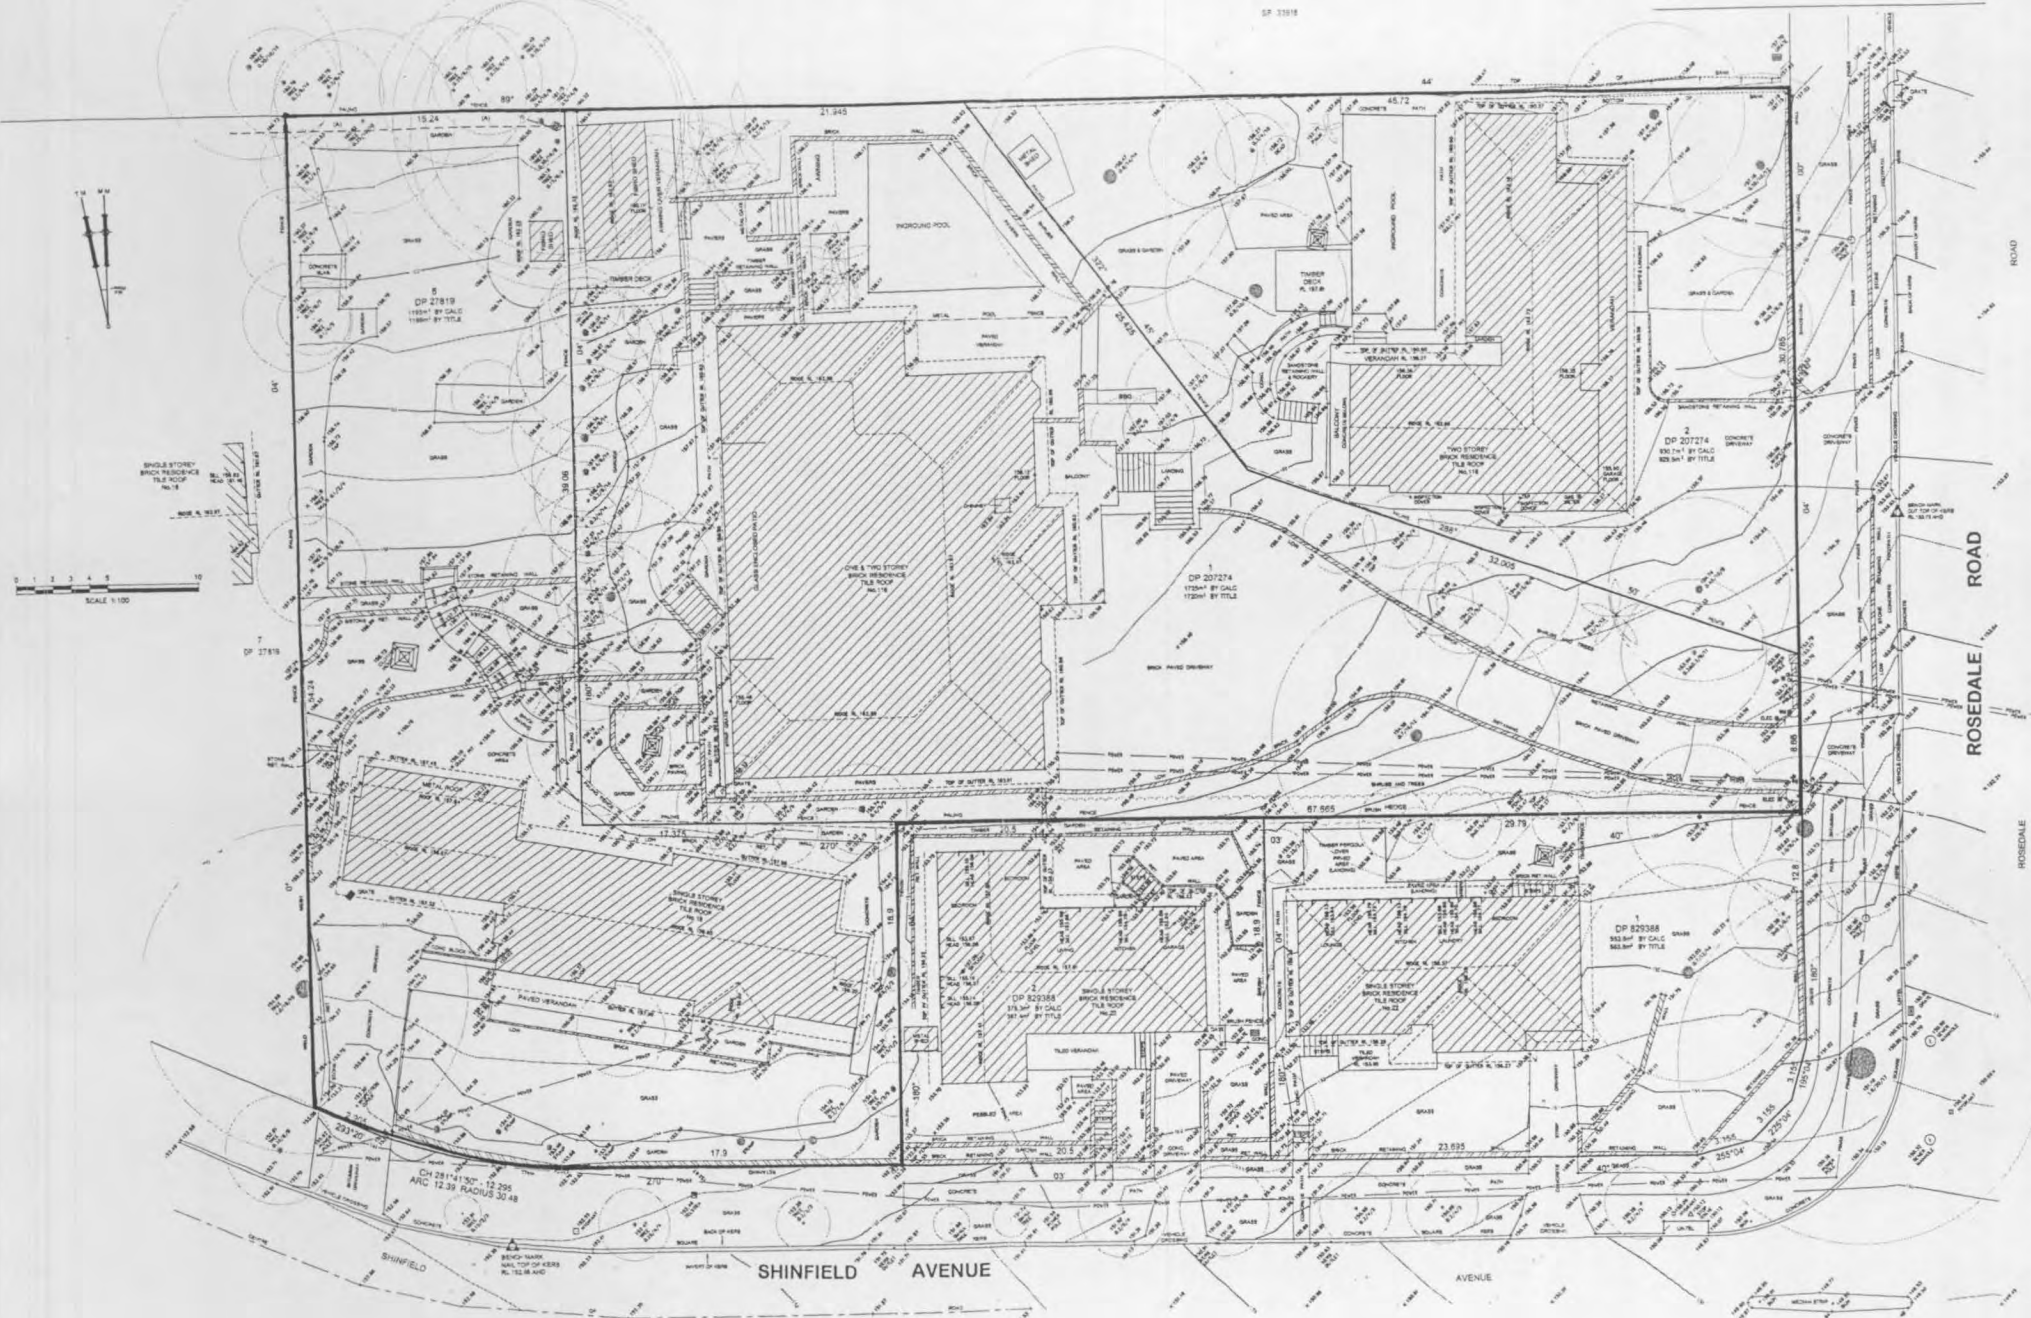

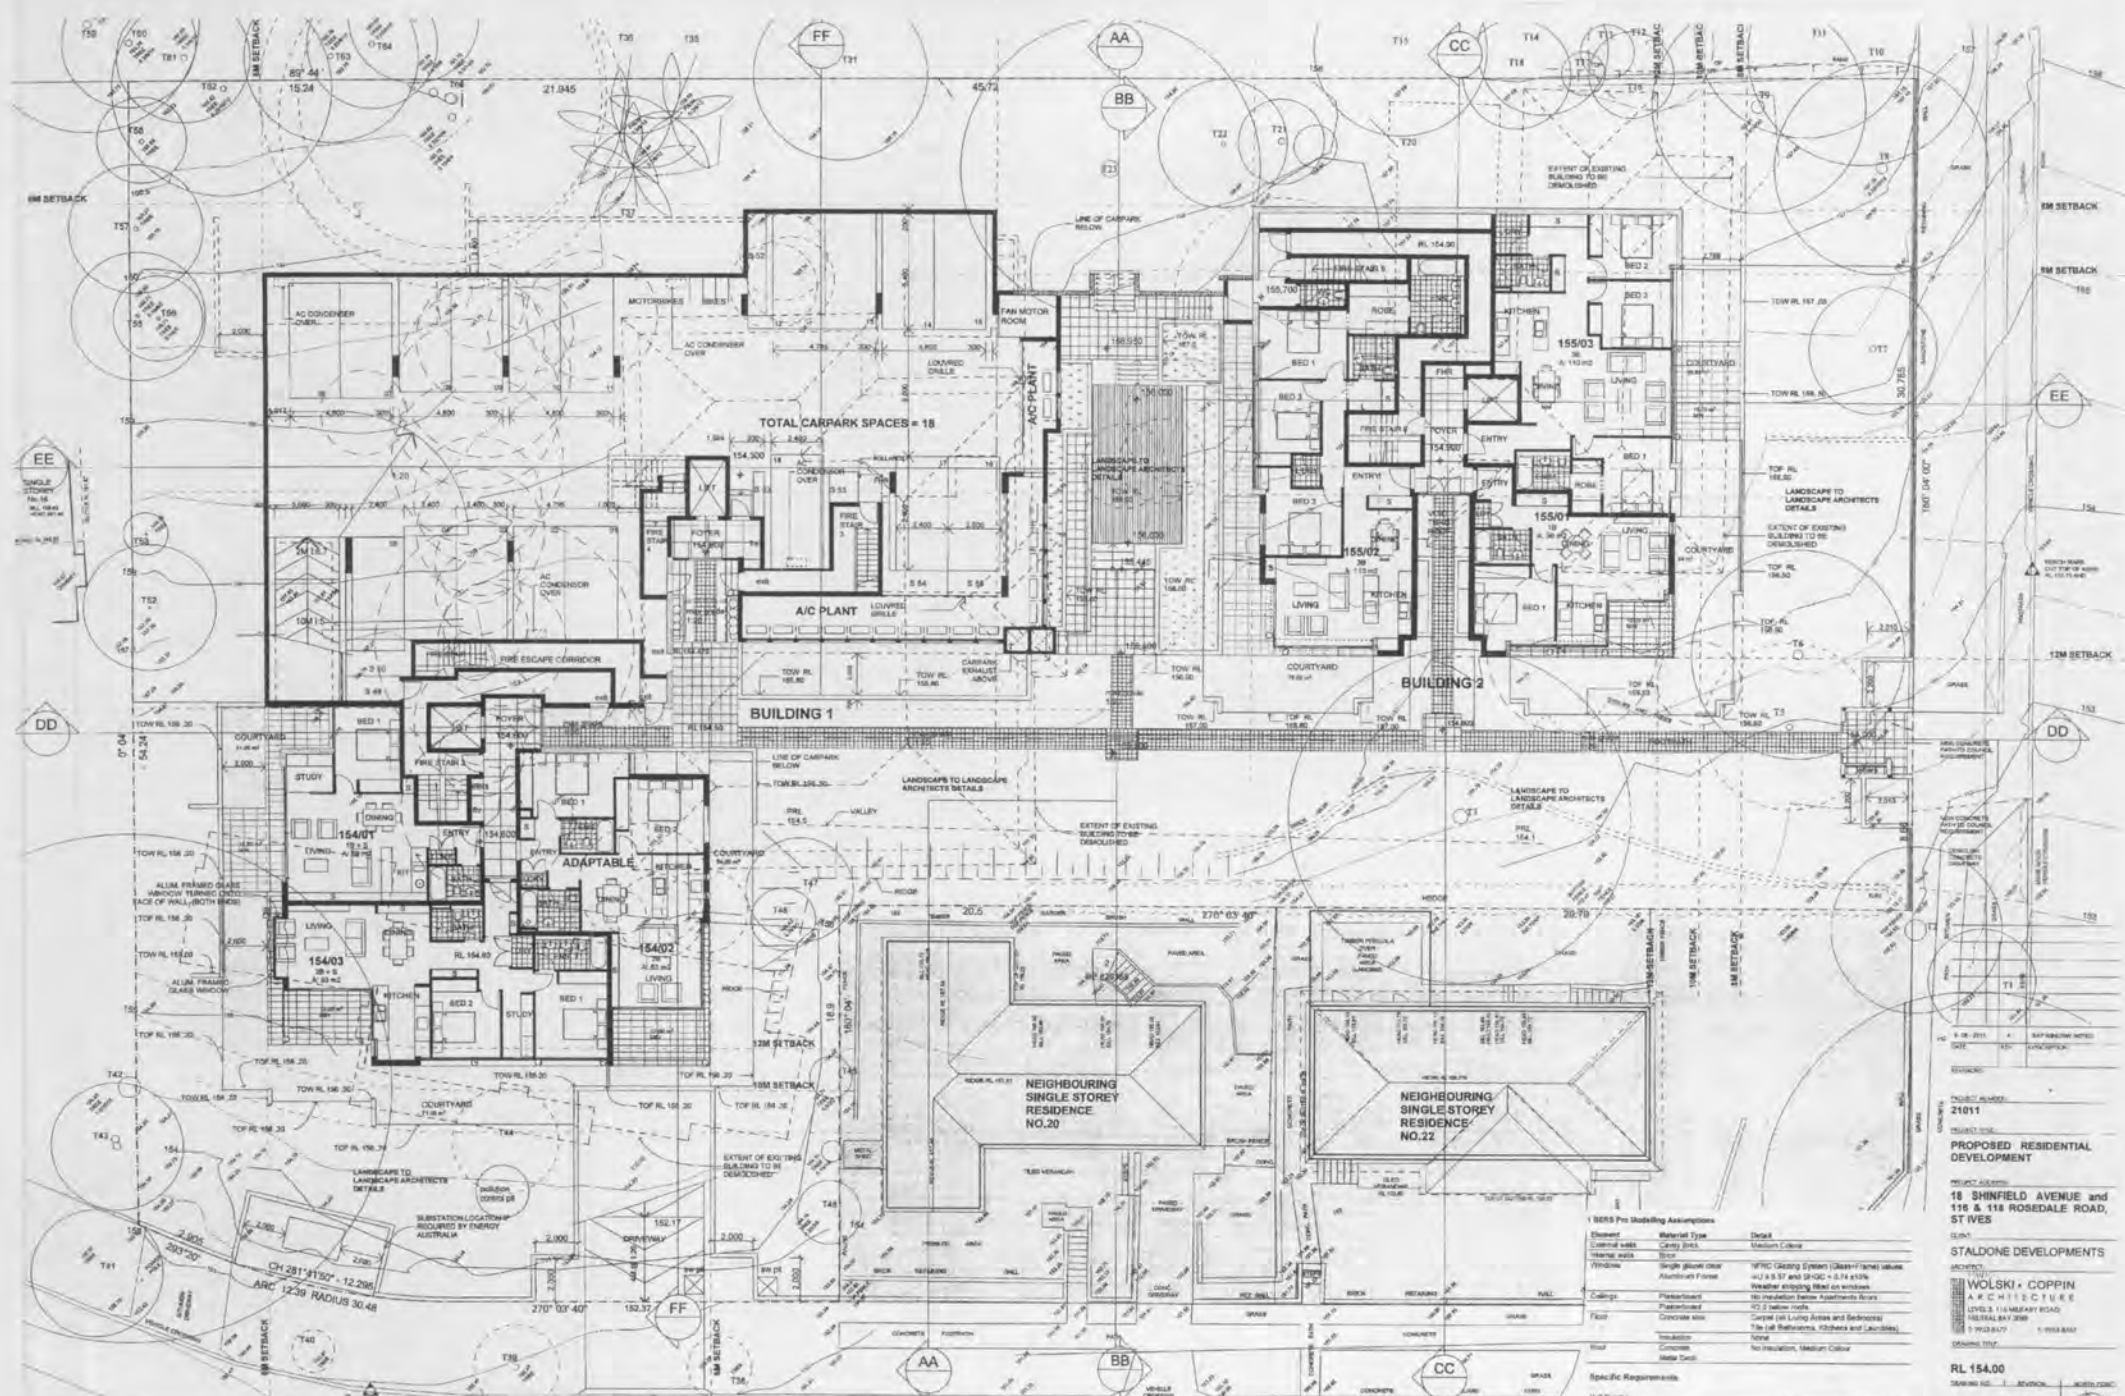

PROPOSED RESIDENTIAL DEVELOPMENT



WOLSKI + COPPIN ARCHITECTS


DA04A

DA04A

DA04A

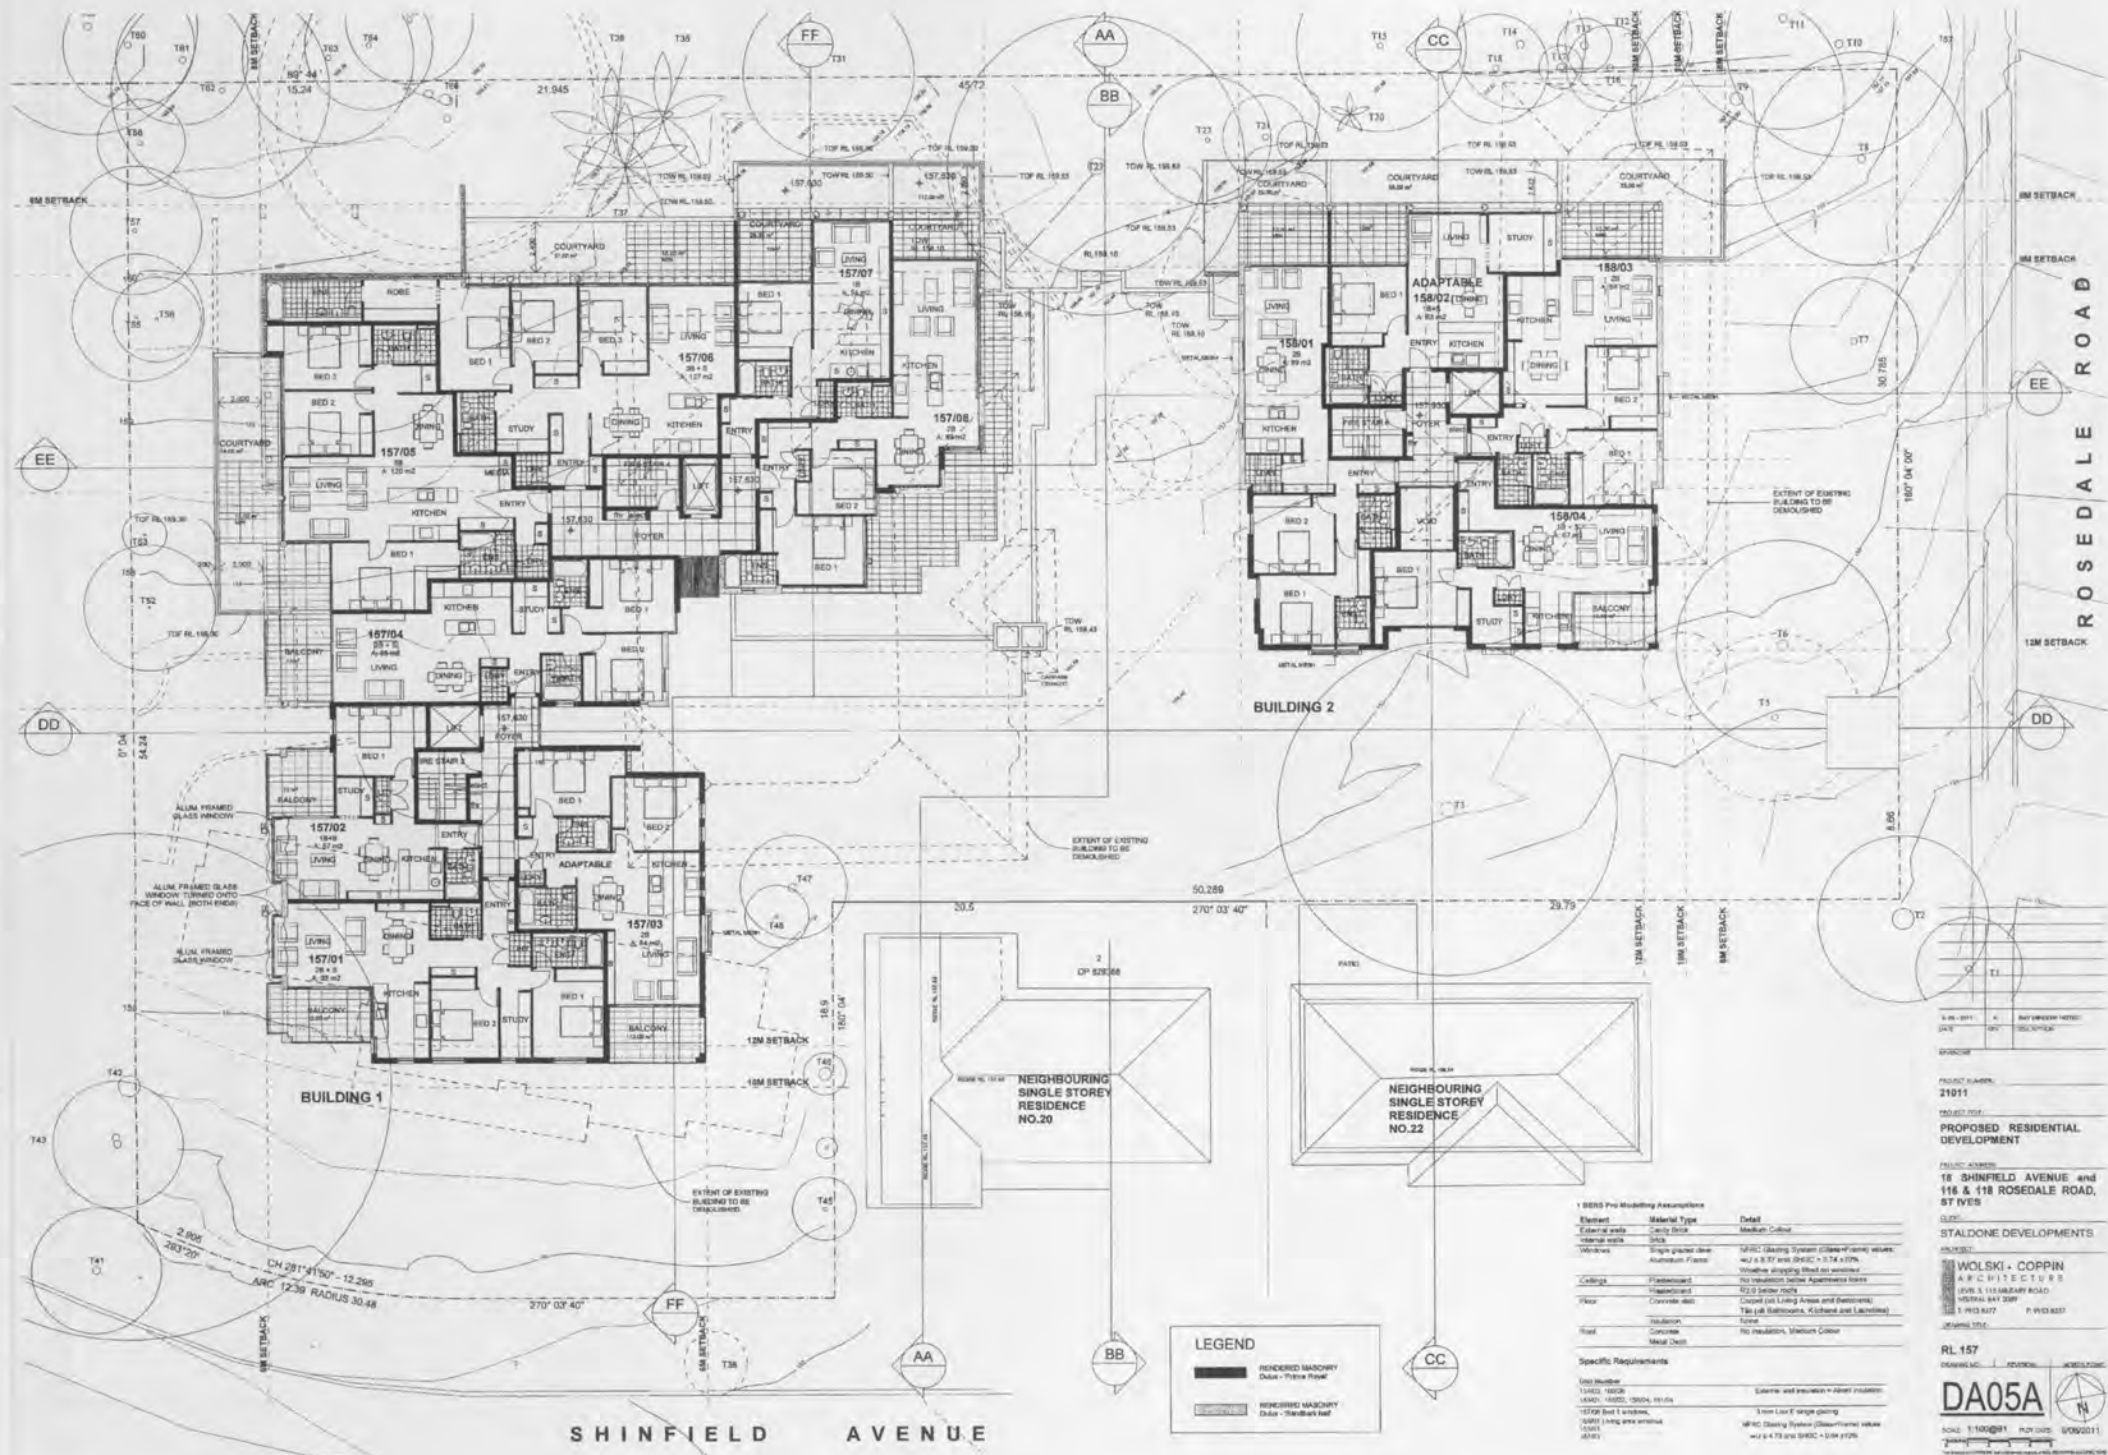

ROSEDALE ROAD

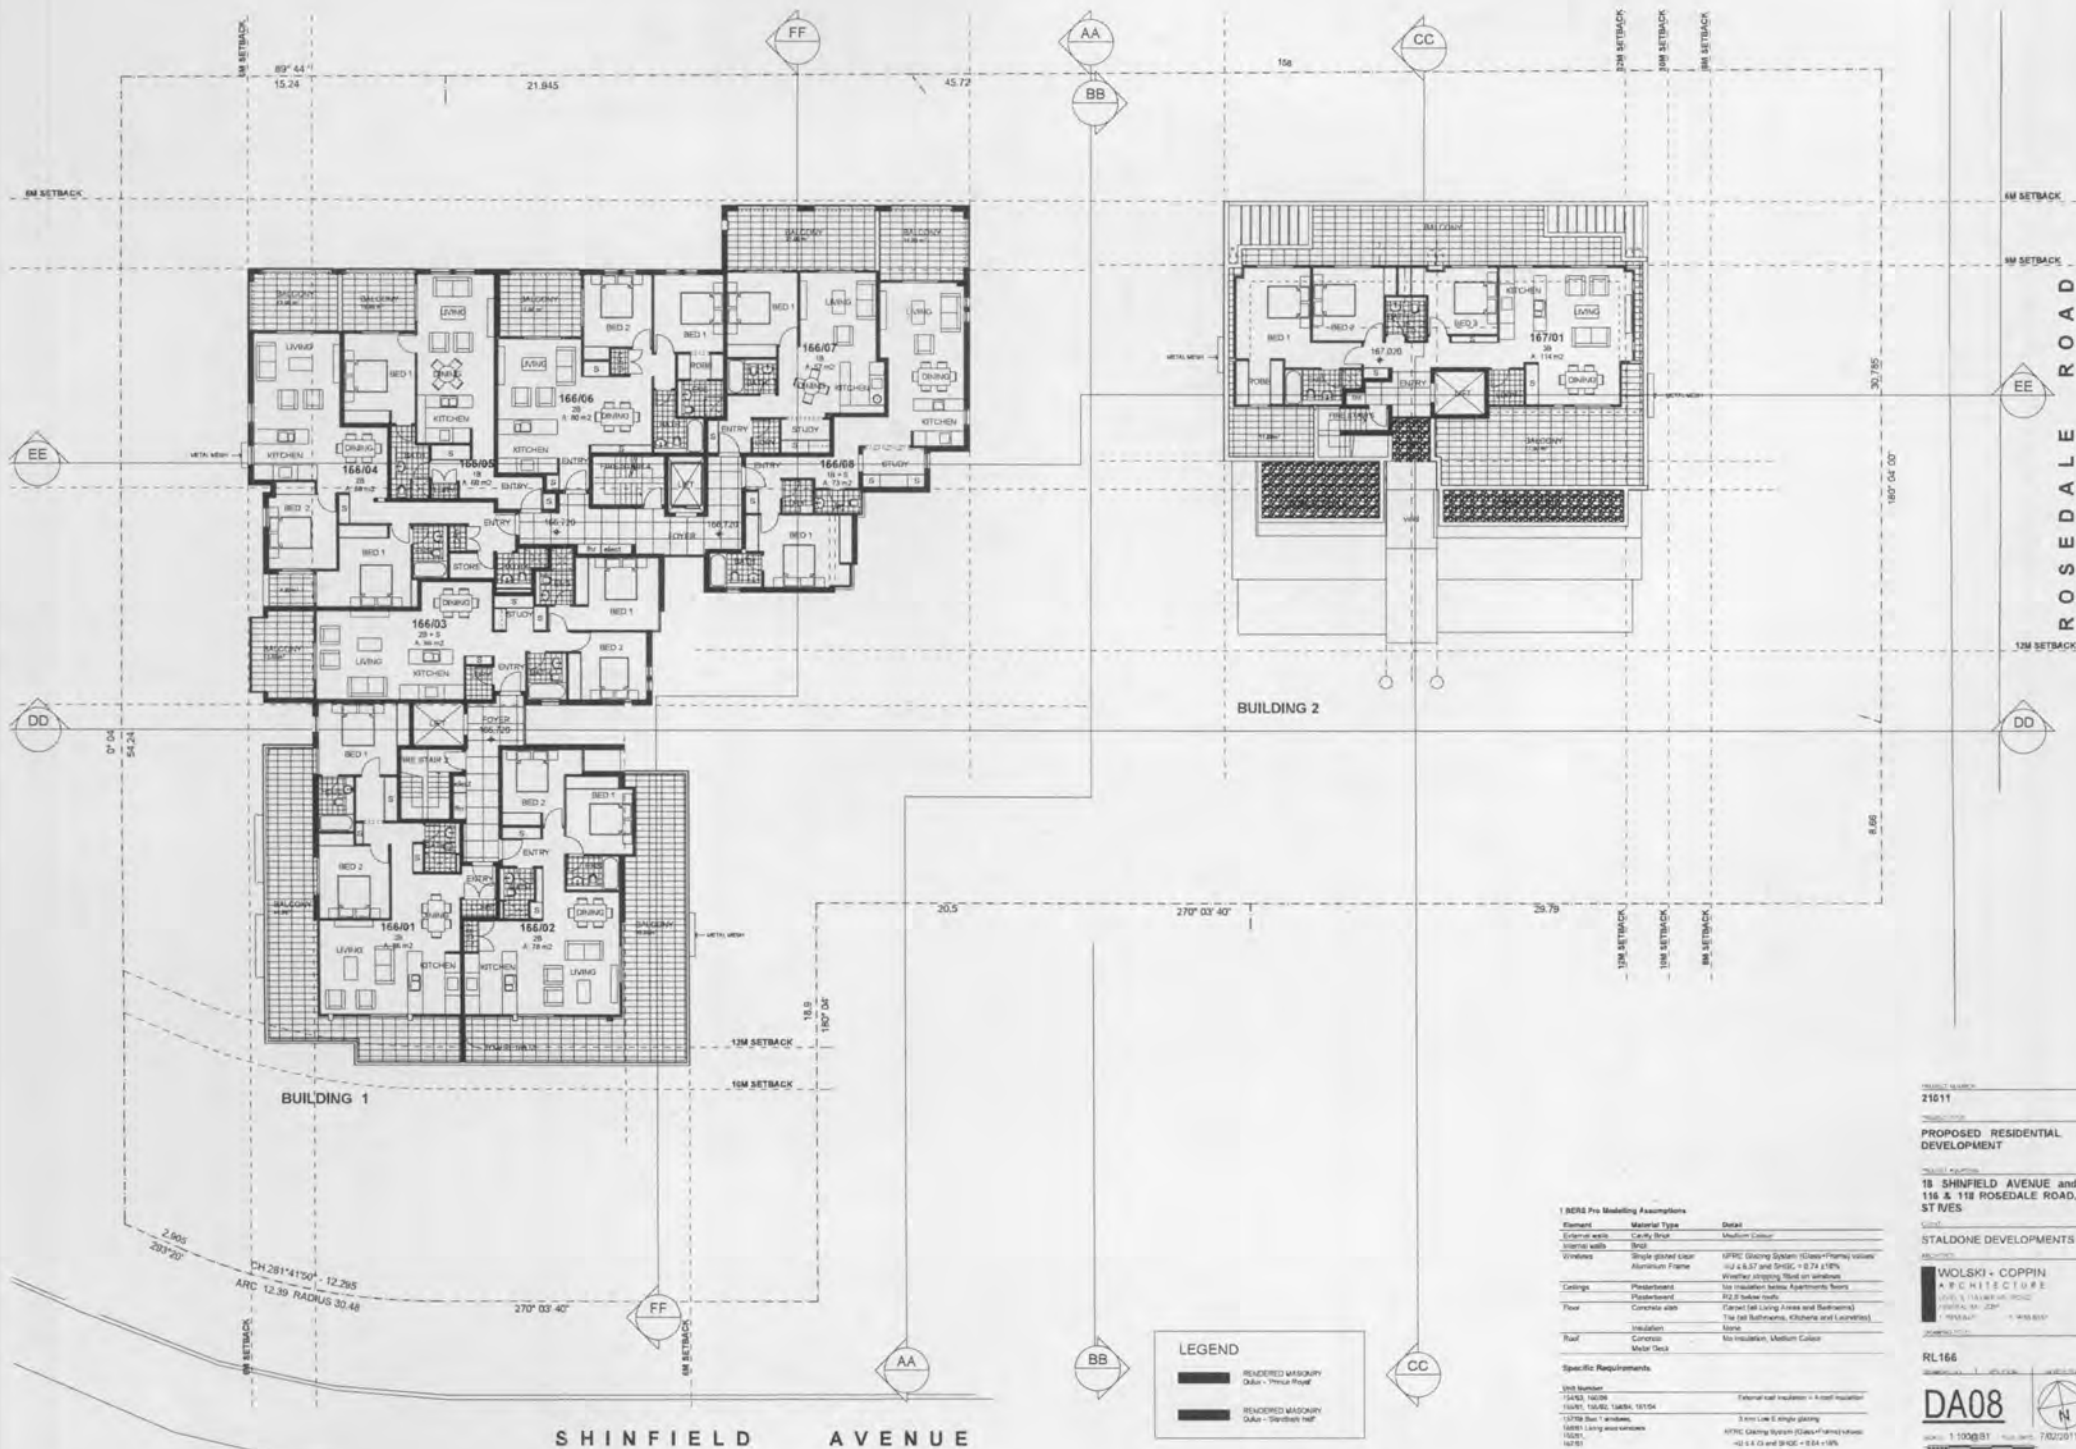

PROJECT LOCATION
21011

PROPOSED DEVELOPMENT
PROPOSED RESIDENTIAL DEVELOPMENT

PROJECT LOCATION
18 SHINFIELD AVENUE and 116 & 118 ROSEDALE ROAD, ST IVES

CLIENT
STALDONE DEVELOPMENTS

DESIGNER
WOLSKI + COPPIN ARCHITECTS

DATE


DA08


7/02/2011

1 BEDS Pro Modelling Assumptions

Element	Material Type	Detail


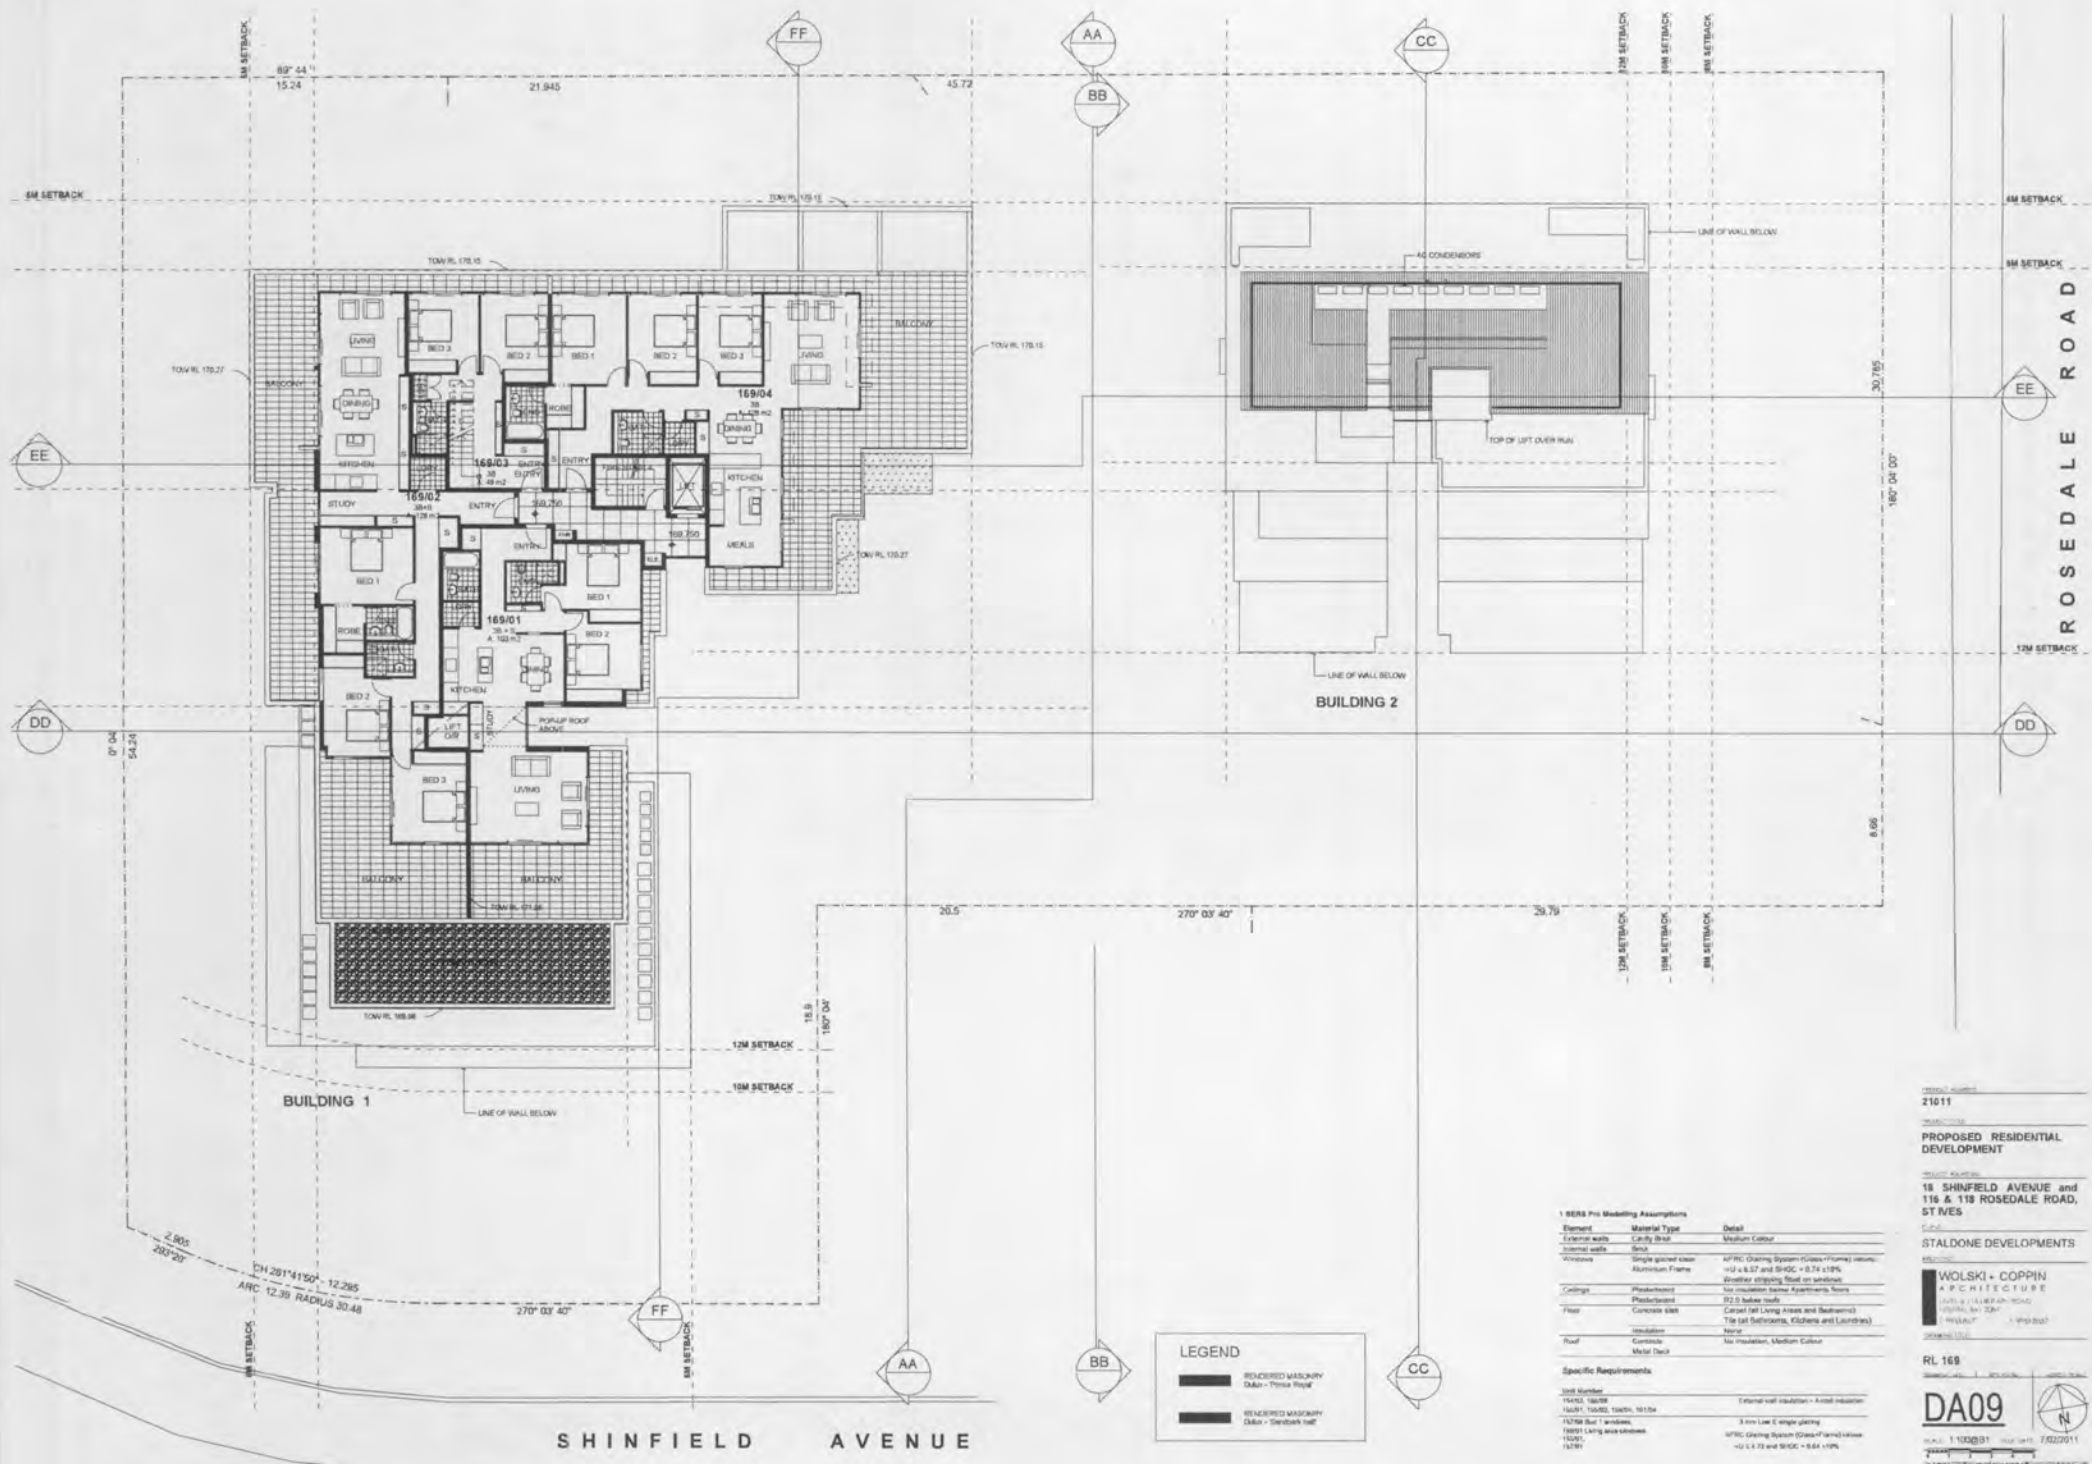

PROPOSED RESIDENTIAL DEVELOPMENT

18 SHINFIELD AVENUE and 116 & 118 ROSEDALE ROAD, ST IVES

STALDONE DEVELOPMENTS


WOLSKI + COPPIN
ARCHITECTS

DA09





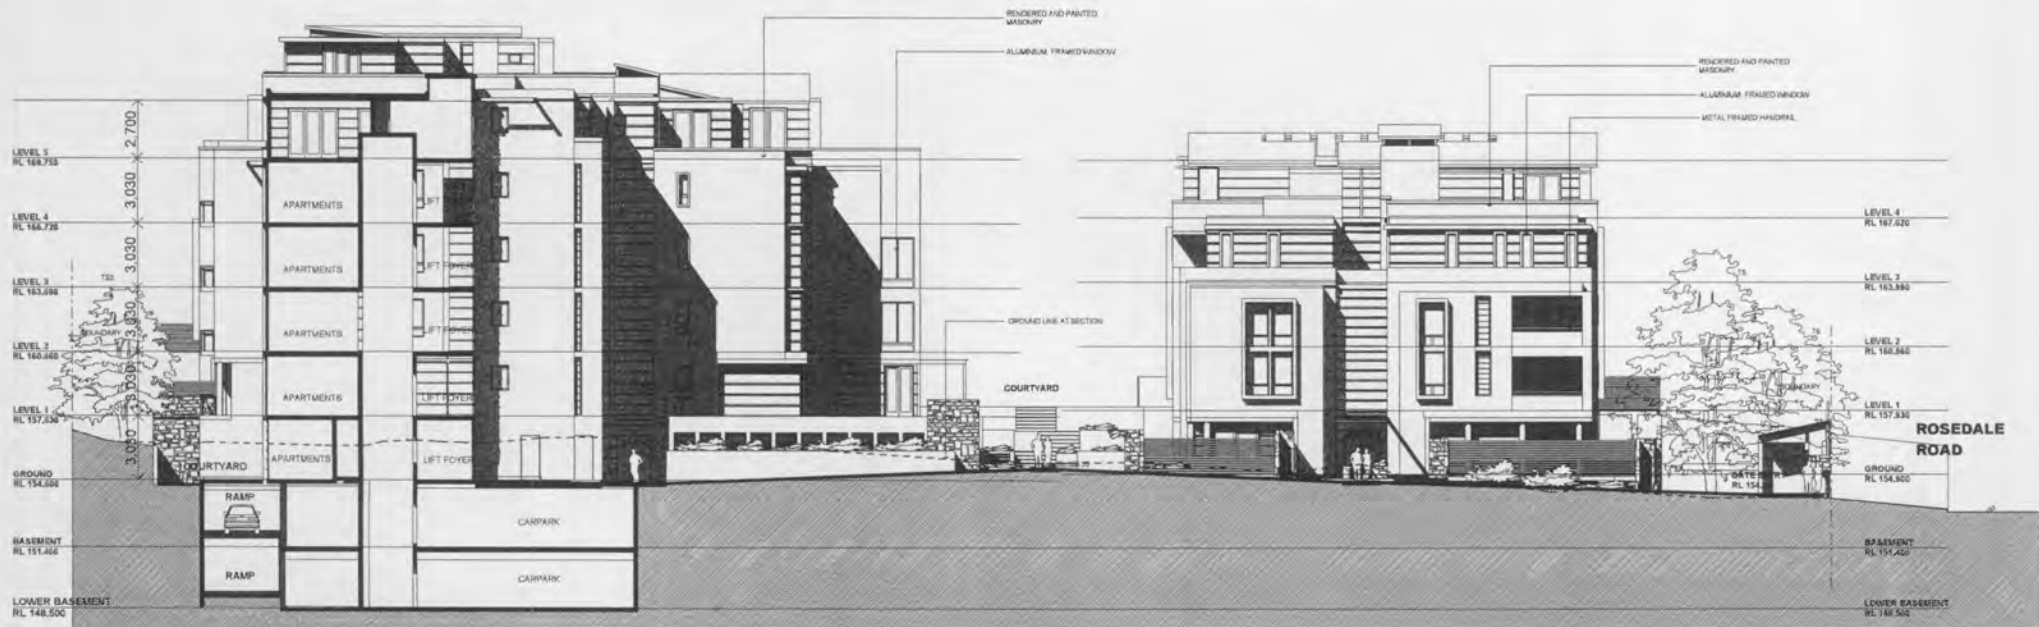

SECTION DD

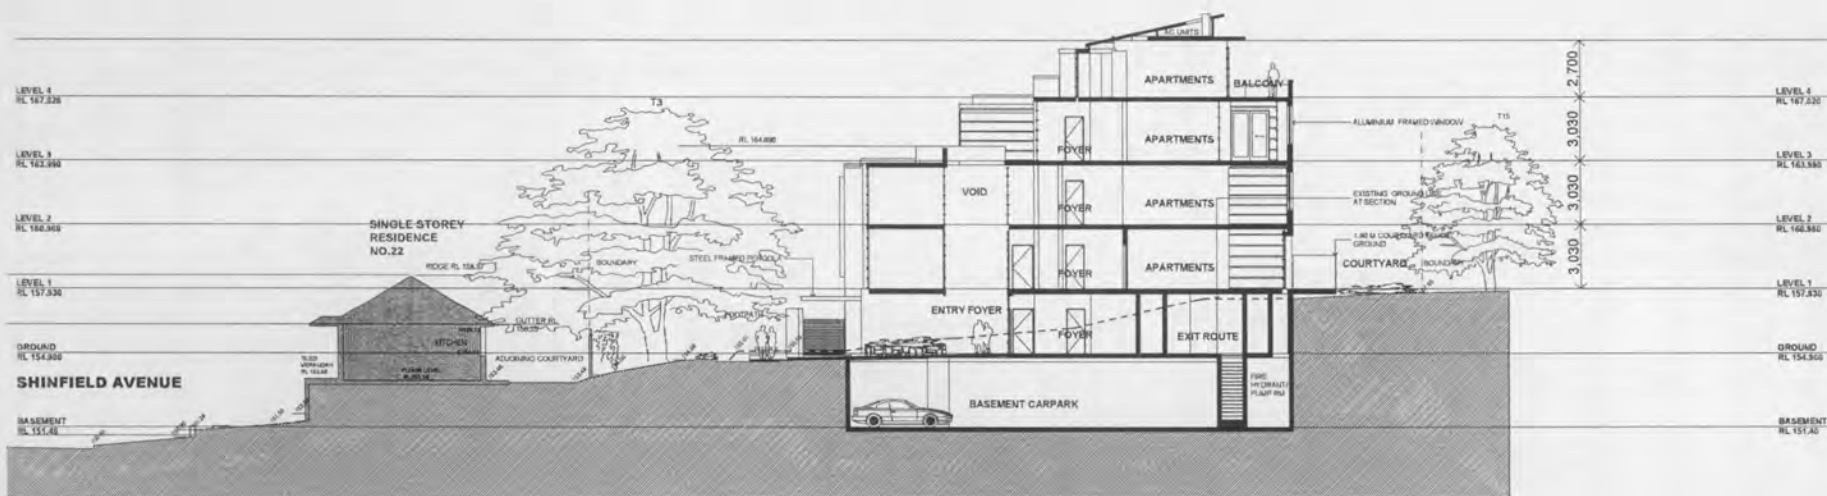


SECTION CC
(BUILDING 2)


PROPOSED RESIDENTIAL DEVELOPMENT
18 SHINFIELD AVENUE and 116 & 118 ROSEDALE ROAD, ST IVES.
WOLSKI - COPPIN ARCHITECTS
DA14
SCALE: 1:100/0.5
DATE: 7/02/2011



NORTH ELEVATION

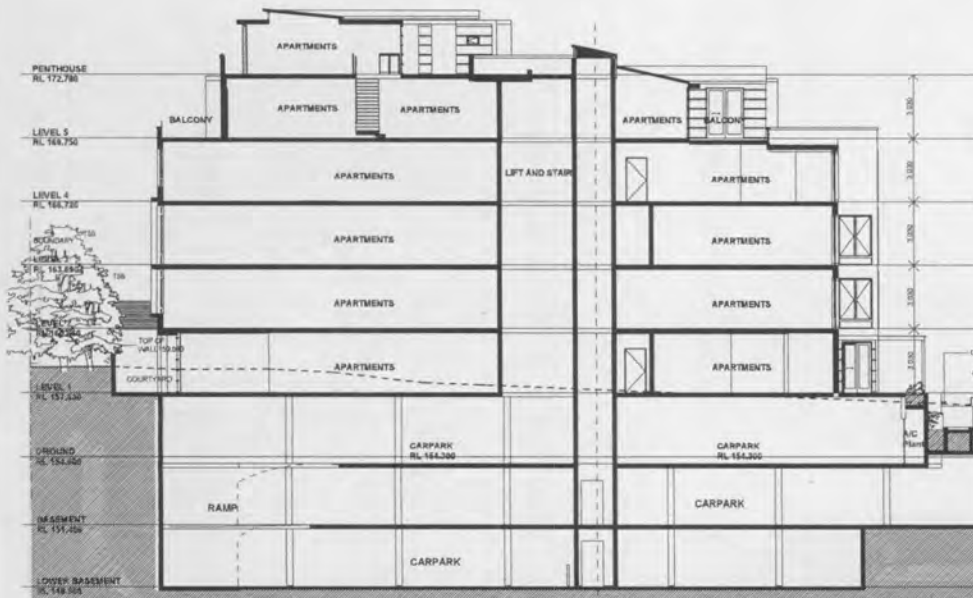

SECTION EE

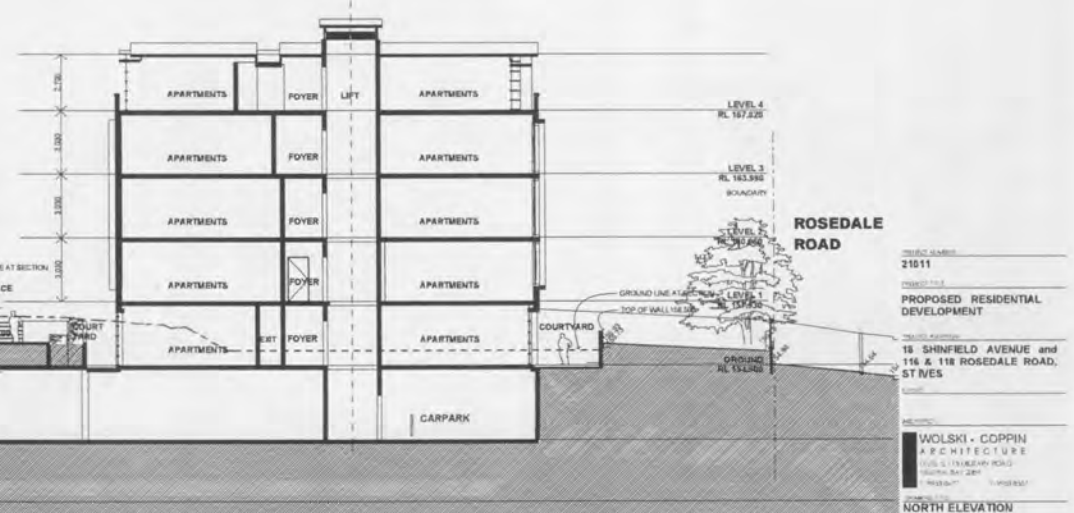

NORTH ELEVATION and SECTION EE

DA15

SCALE: 1:100 (ELEVATION) 1:200 (SECTION)



SECTION FF

PROJECT NUMBER
21011

PROJECT TITLE
PROPOSED RESIDENTIAL DEVELOPMENT

PROJECT ADDRESS
18 SHINFIELD AVENUE and
116 & 118 ROSEDALE ROAD,
ST IVES

ARCHITECT
WOLSKI + COPPIN
ARCHITECTURE

SECTION FF

DA16

DATE: 11/08/01 PLOT: 0011 7/02/2011

THESE DRAWINGS ARE THE PROPERTY OF WOLSKI + COPPIN ARCHITECTURE

