



email. info@tgslandscape.com.au

TGS LANDSCAPE ARCHITECTS

Projects

12-20 Tyler Street

Title:

LANDSCAPE PLAN


Client: **Trinity Constructions**

Drawn by: _____


Checked by: _____

Amendments


Date:	22nd February, 2011	
Drawing number:	2011.0206DA1-2	
Scale:	1 : 100@A1	Issue: A

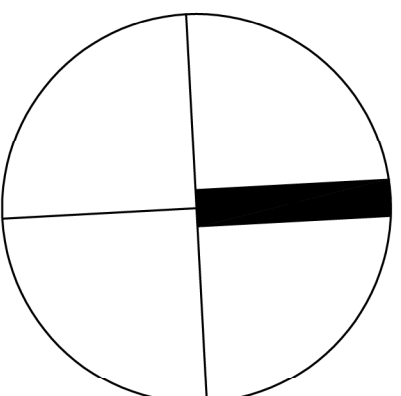


SHEET 2 of 2

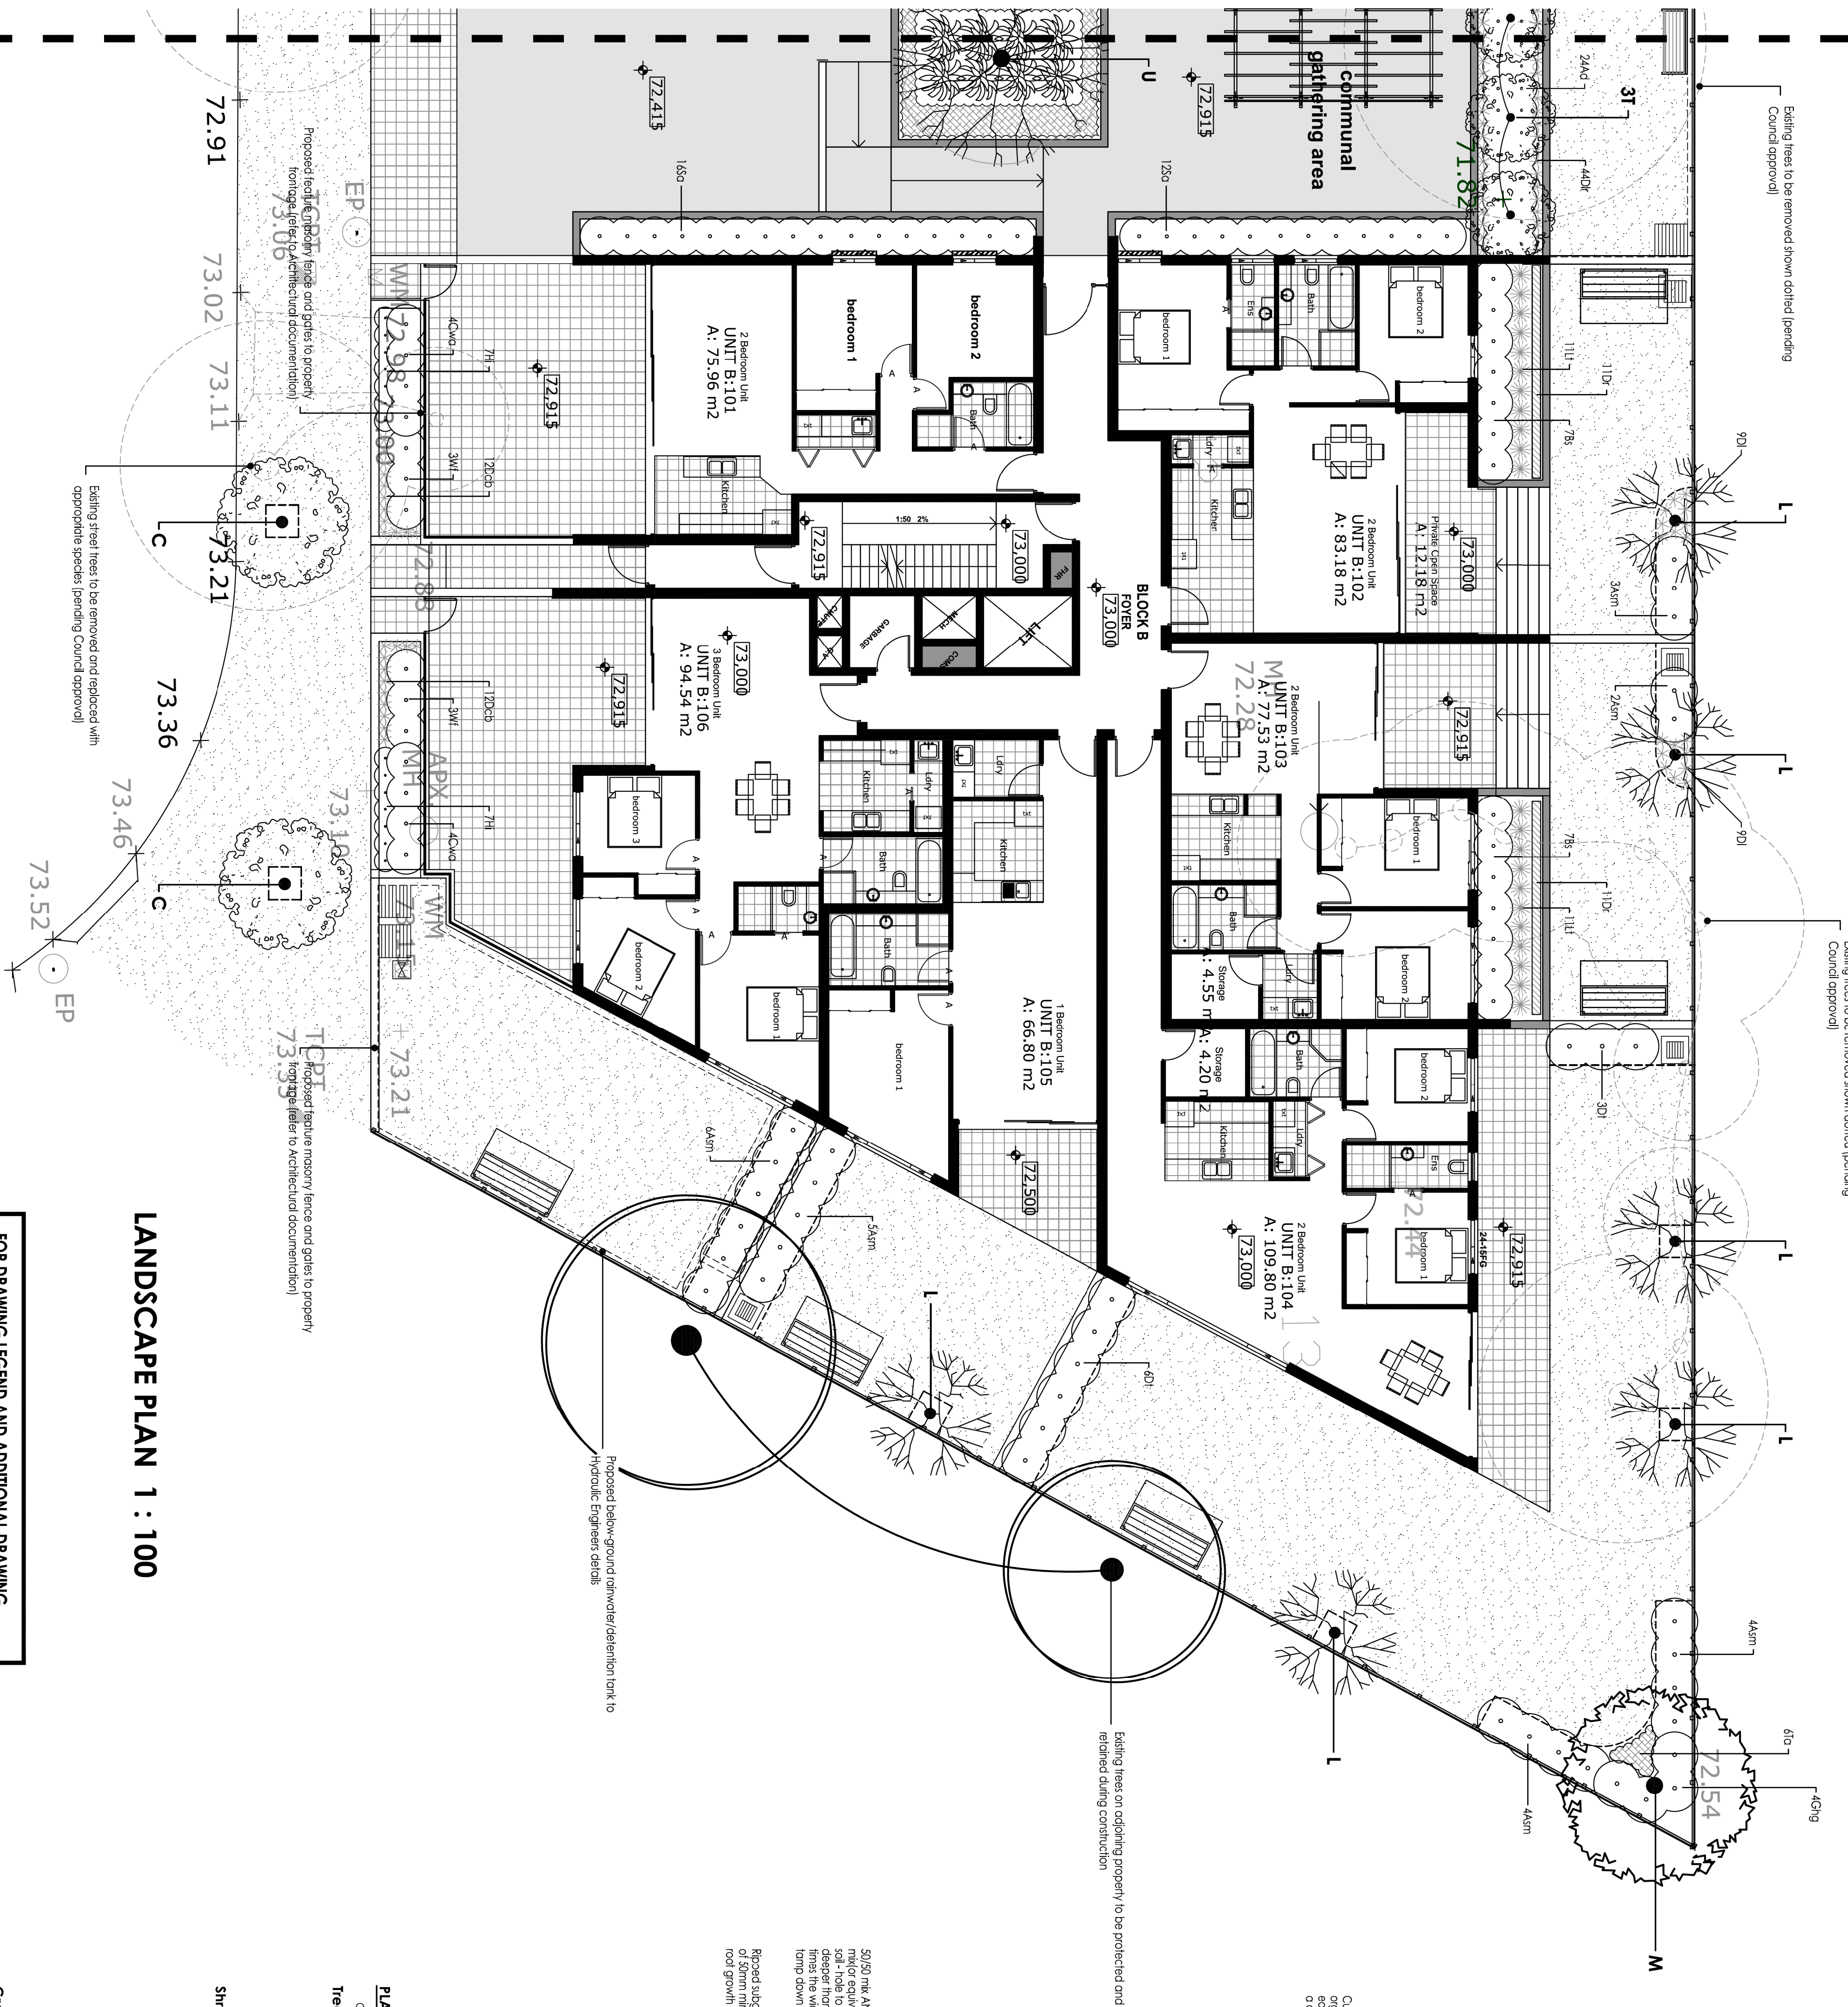


Brick Edge Detail Section

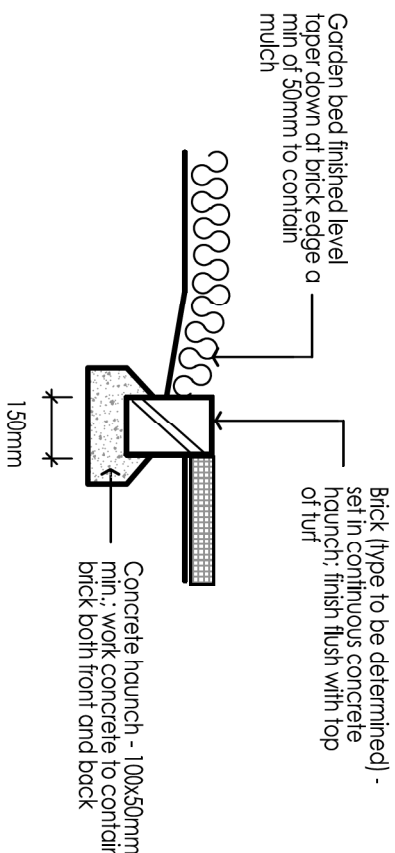

Garden Bed Planting Detail Section

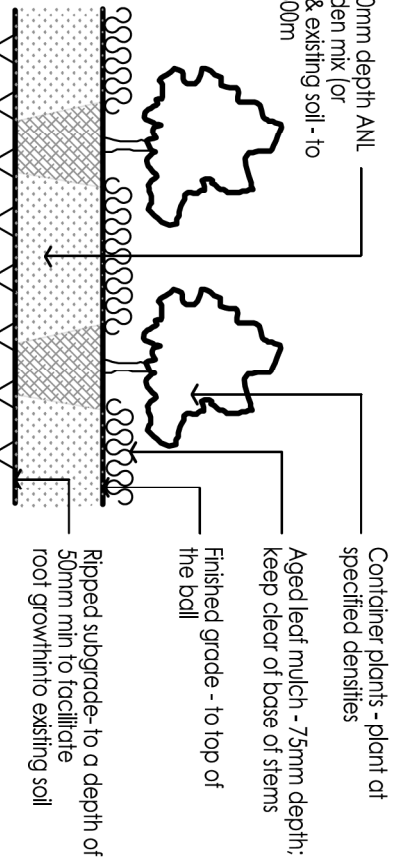

Tree Planting Detail Section

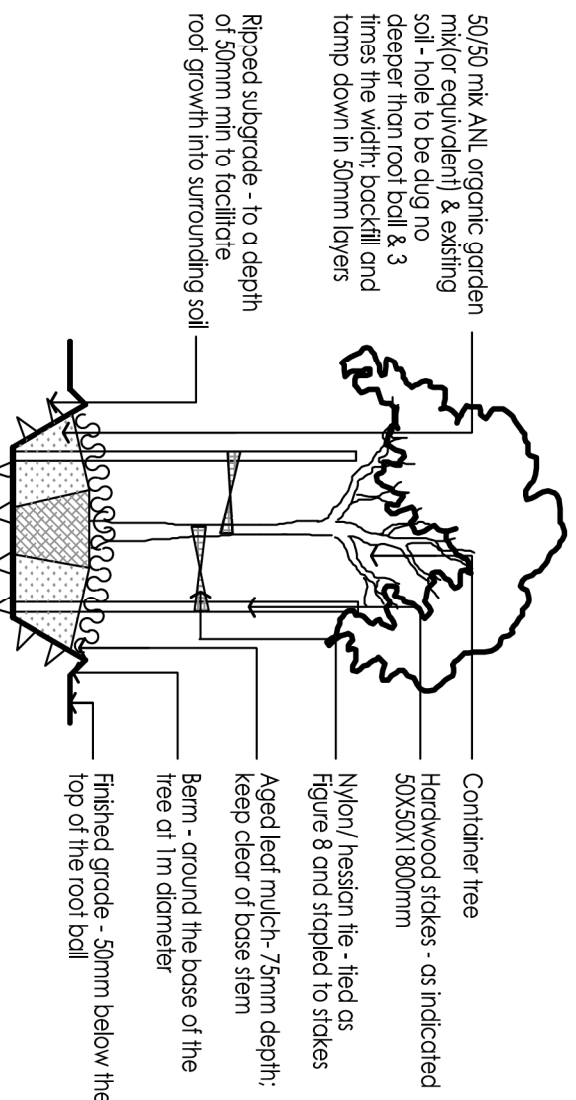

PLANT SCHEDULE

Code	Latin Name (Common Name - Mature Height)	Qty	Size	Stock
Trees				
C	Callitriche Vireo Pink-Speckled (Bottlebrush - 4m)	6	45 litre	yes
E	Eucalyptus crebra (Narrow-leaved Lendocoe - 15m)	2	45 litre	yes
L	Lagotis linearis (Cane - 20m - 4m)	7	75 litre	yes
M	Myrica palustris (Bottlebrush - 1m)	2	45 litre	yes
U	Ulmus parvifolius (Weir Elm - 7m)	1	100 litre	yes

Shrubs

[illegible]

Groundcovers

Deco Diarrhoea congestiva (Brezeez (Dornelli - 0.5m)
 Di Diarrhoea longitudo (Dornelli - 0.6m)
 Di Diarrhoea ewallia Little Rav (Dornelli - 0.3m)
 Dr Diarrhoea repens (Kateri Weed - 0.2m)
 Di Diarrhoea longitudo (Sanyu Wat Rush - 1m)
 Li Lamondia longitudo Tonkar (Sanyu Wat Rush - 1m)
 Th Thernedia caudata (Kangaroo Grass - 0.5m)
 Ya Yoda hederacea (Noble Violet - 0.2m)
 To

FOR DRAWING LEGEND AND ADDITIONAL DRAWING
INFORMATION - REFER TO LANDSCAPE PLAN DRAWING
NUMBER 2011.0206DA1-1

LANDSCAPE PLAN 1 : 100

TYLER STREET