




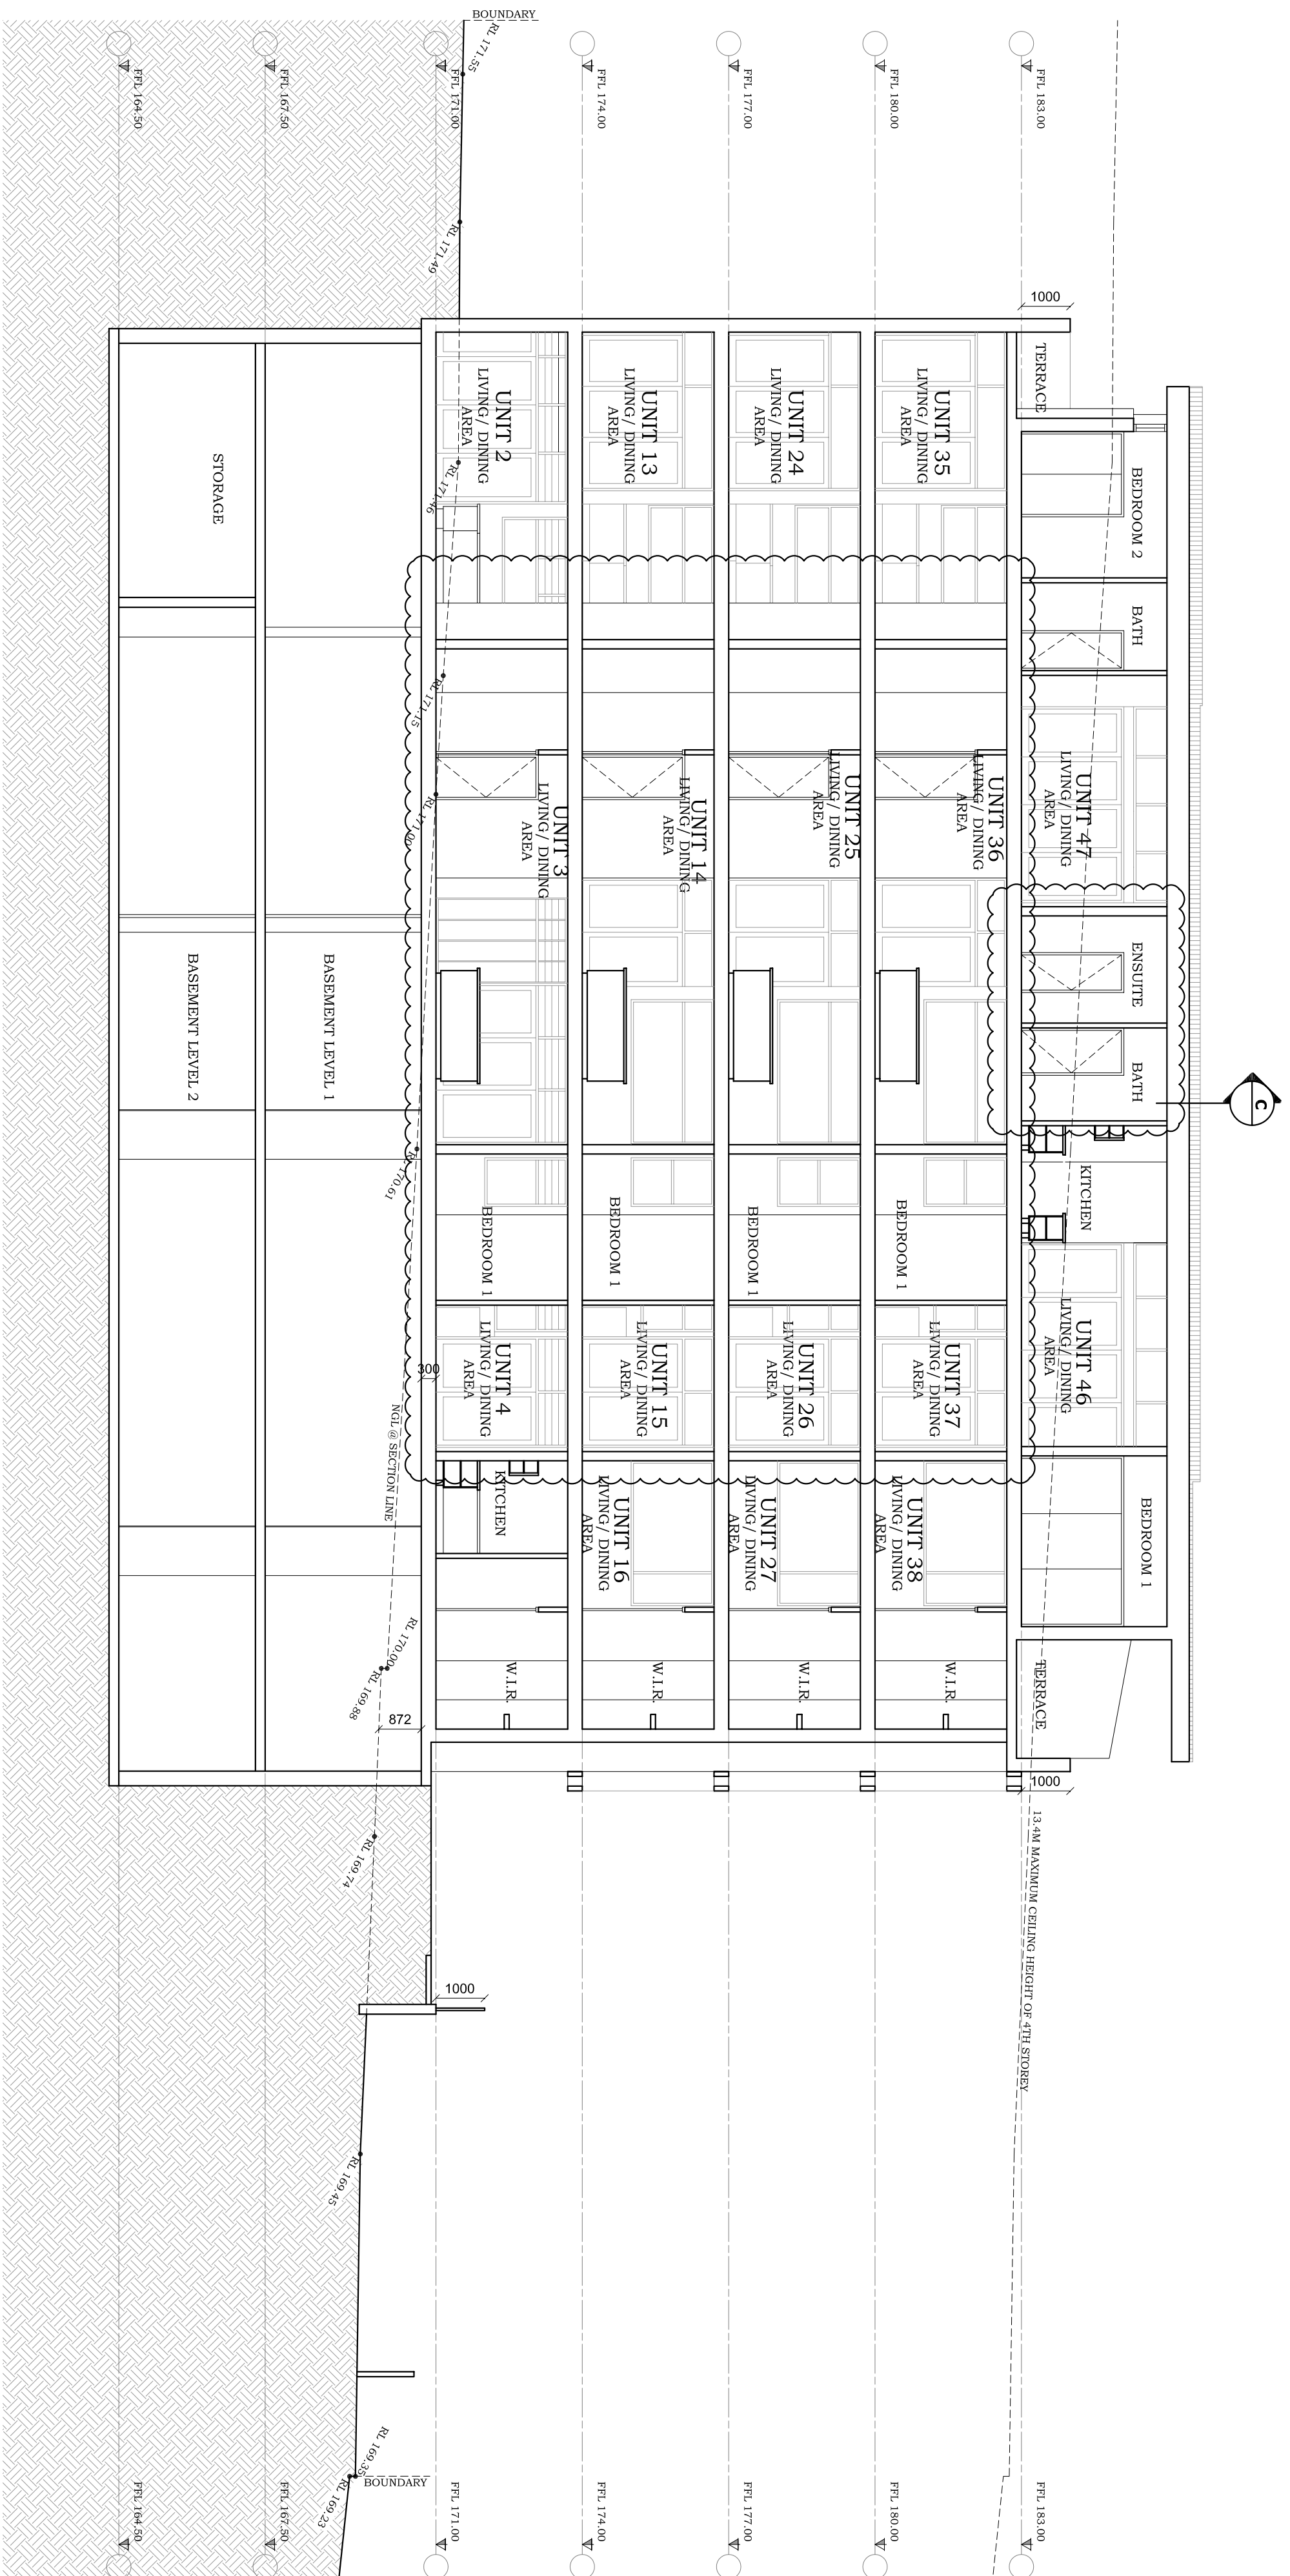

SECTION A-A
SCALE 1:100 @ A0

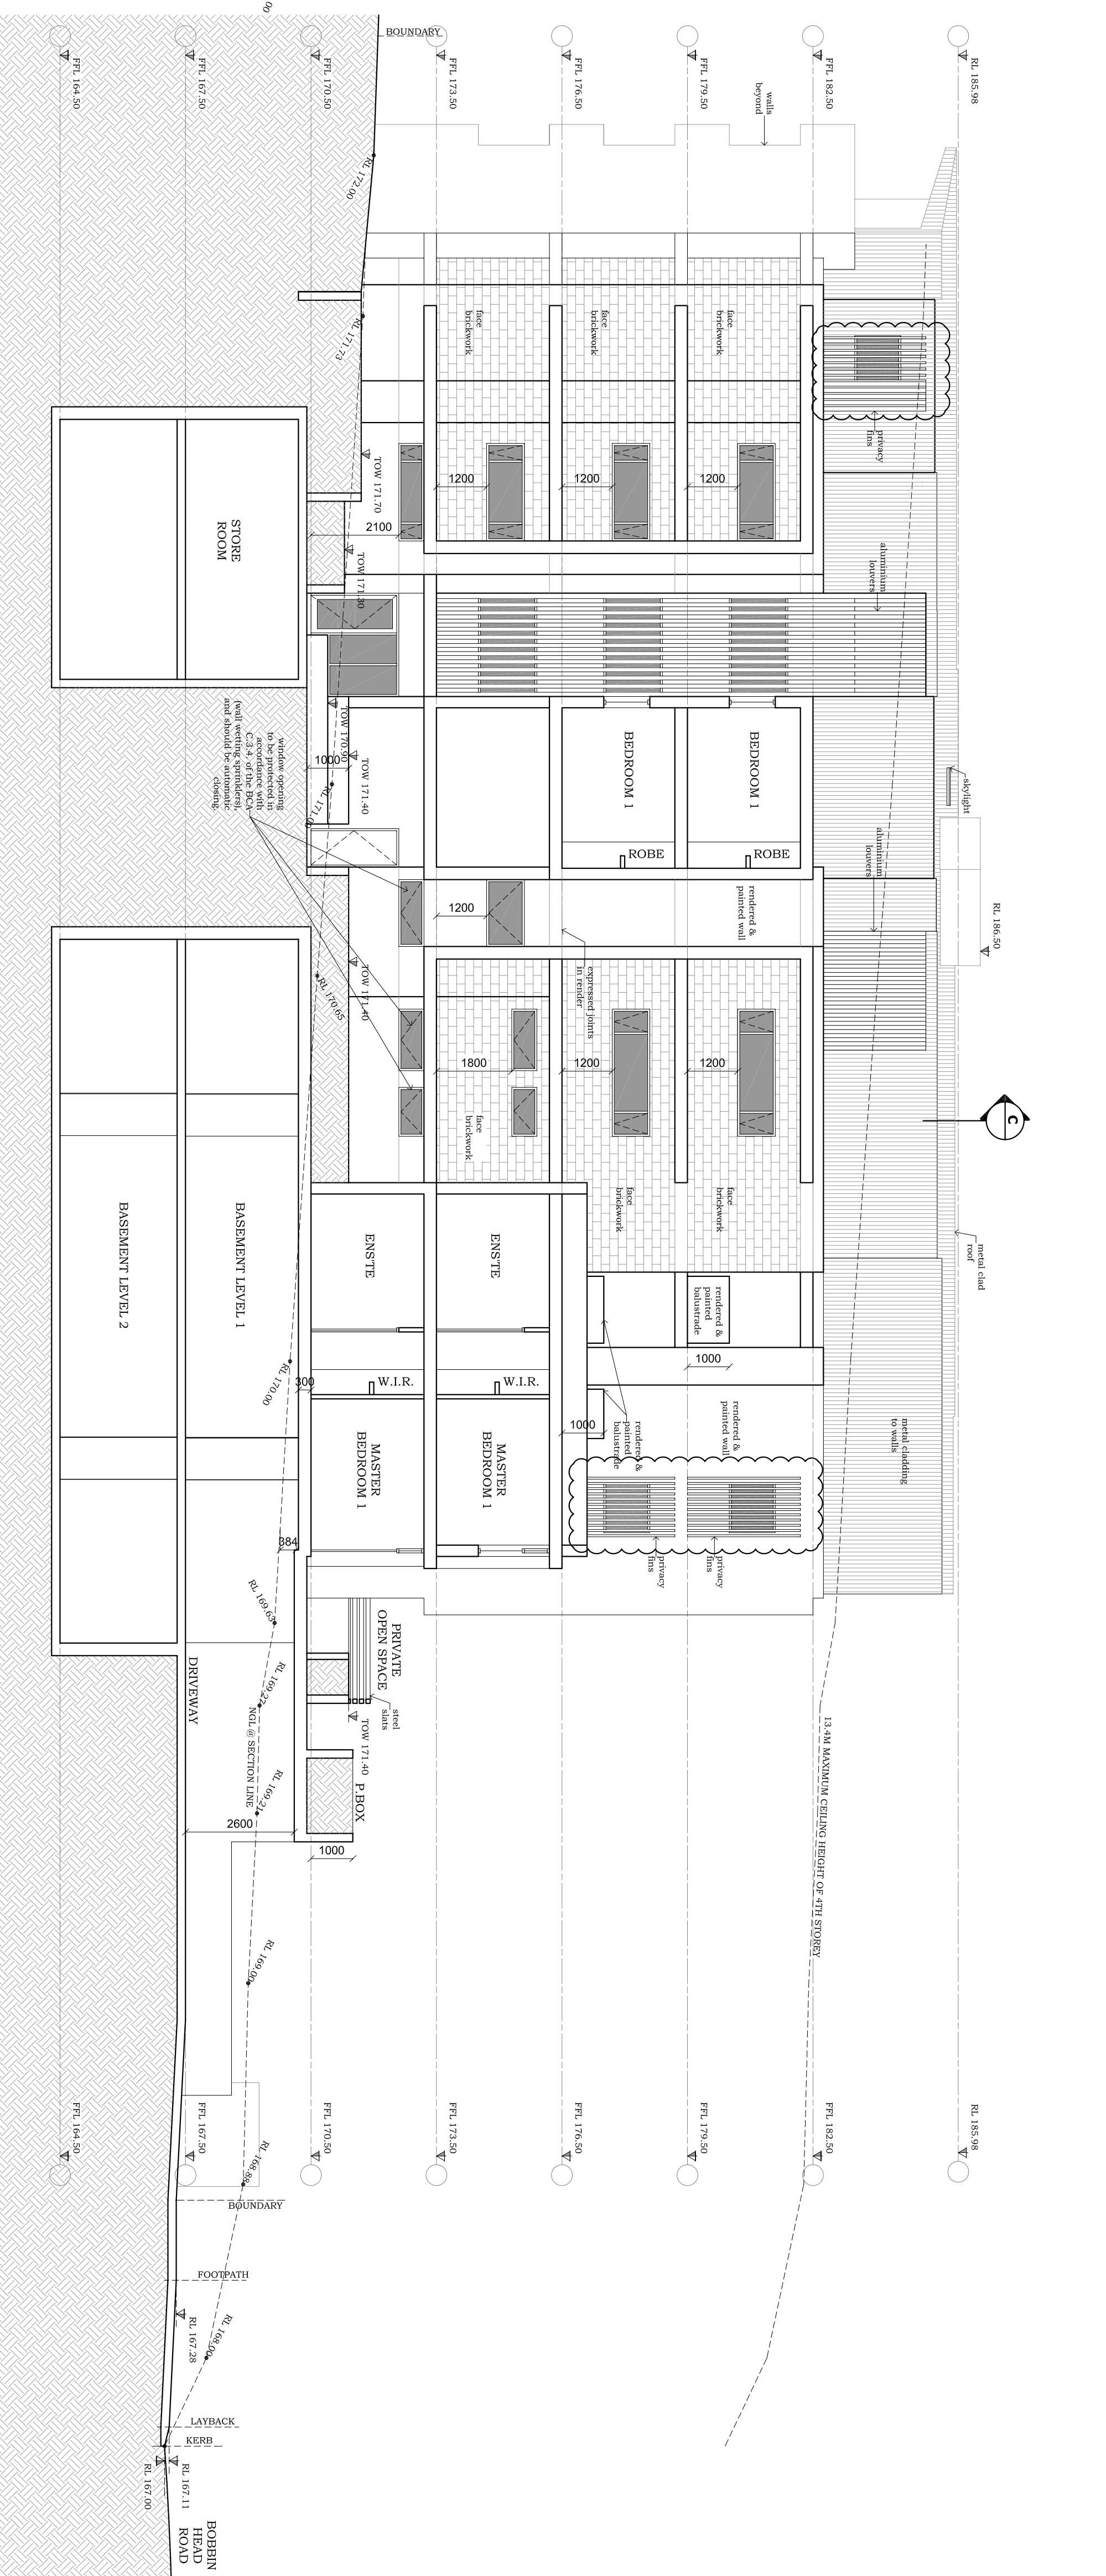

SECTION B-B
SCALE 1:100 @ A0

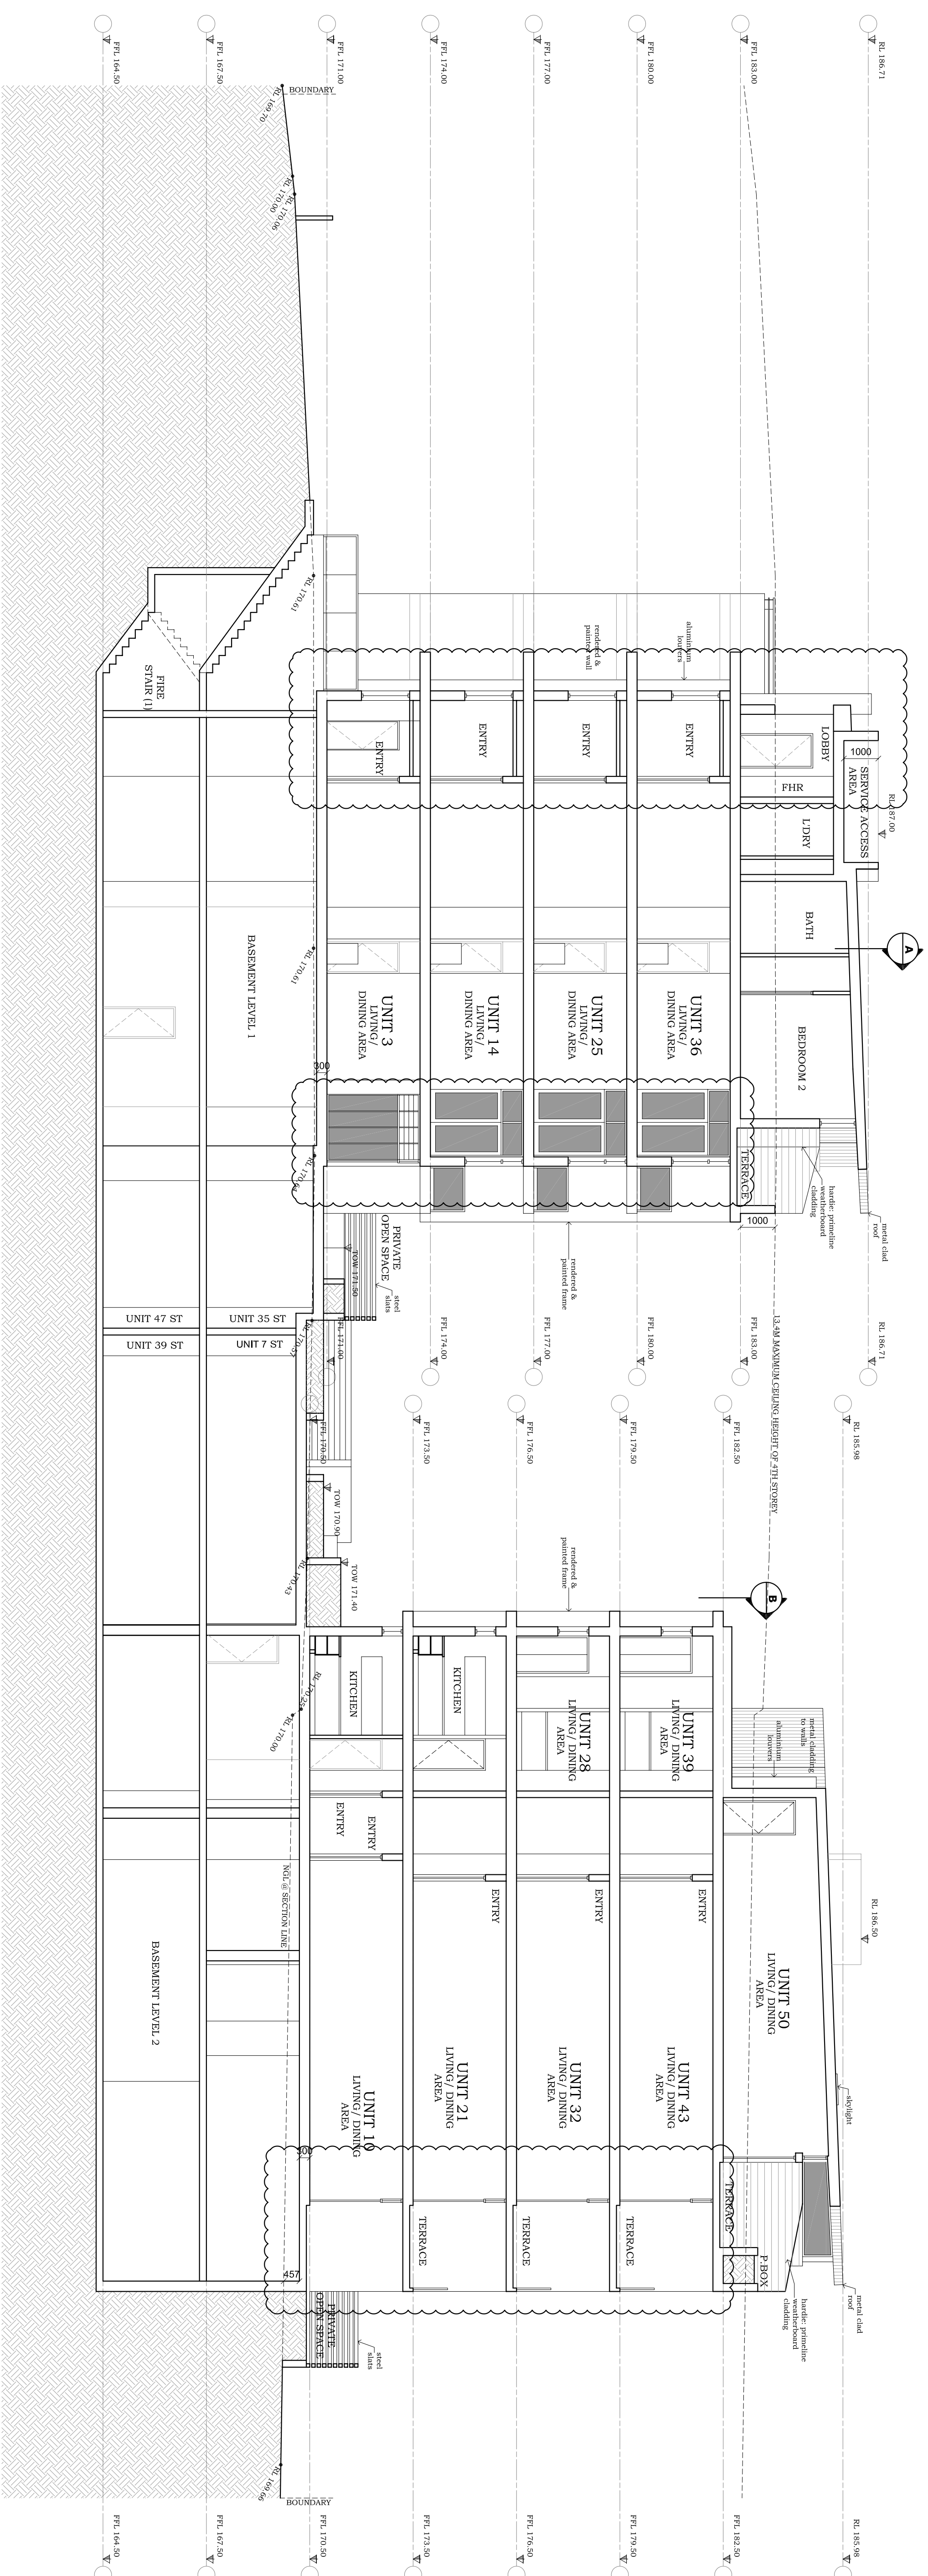

SECTION C-C
SCALE 1:100 @ A0

REV	AMENDMENTS	DATE
B	- South western corner of southern building has been amended to reflect amended plans - Northern elevation amended due to change to unit layouts	06.12.11