


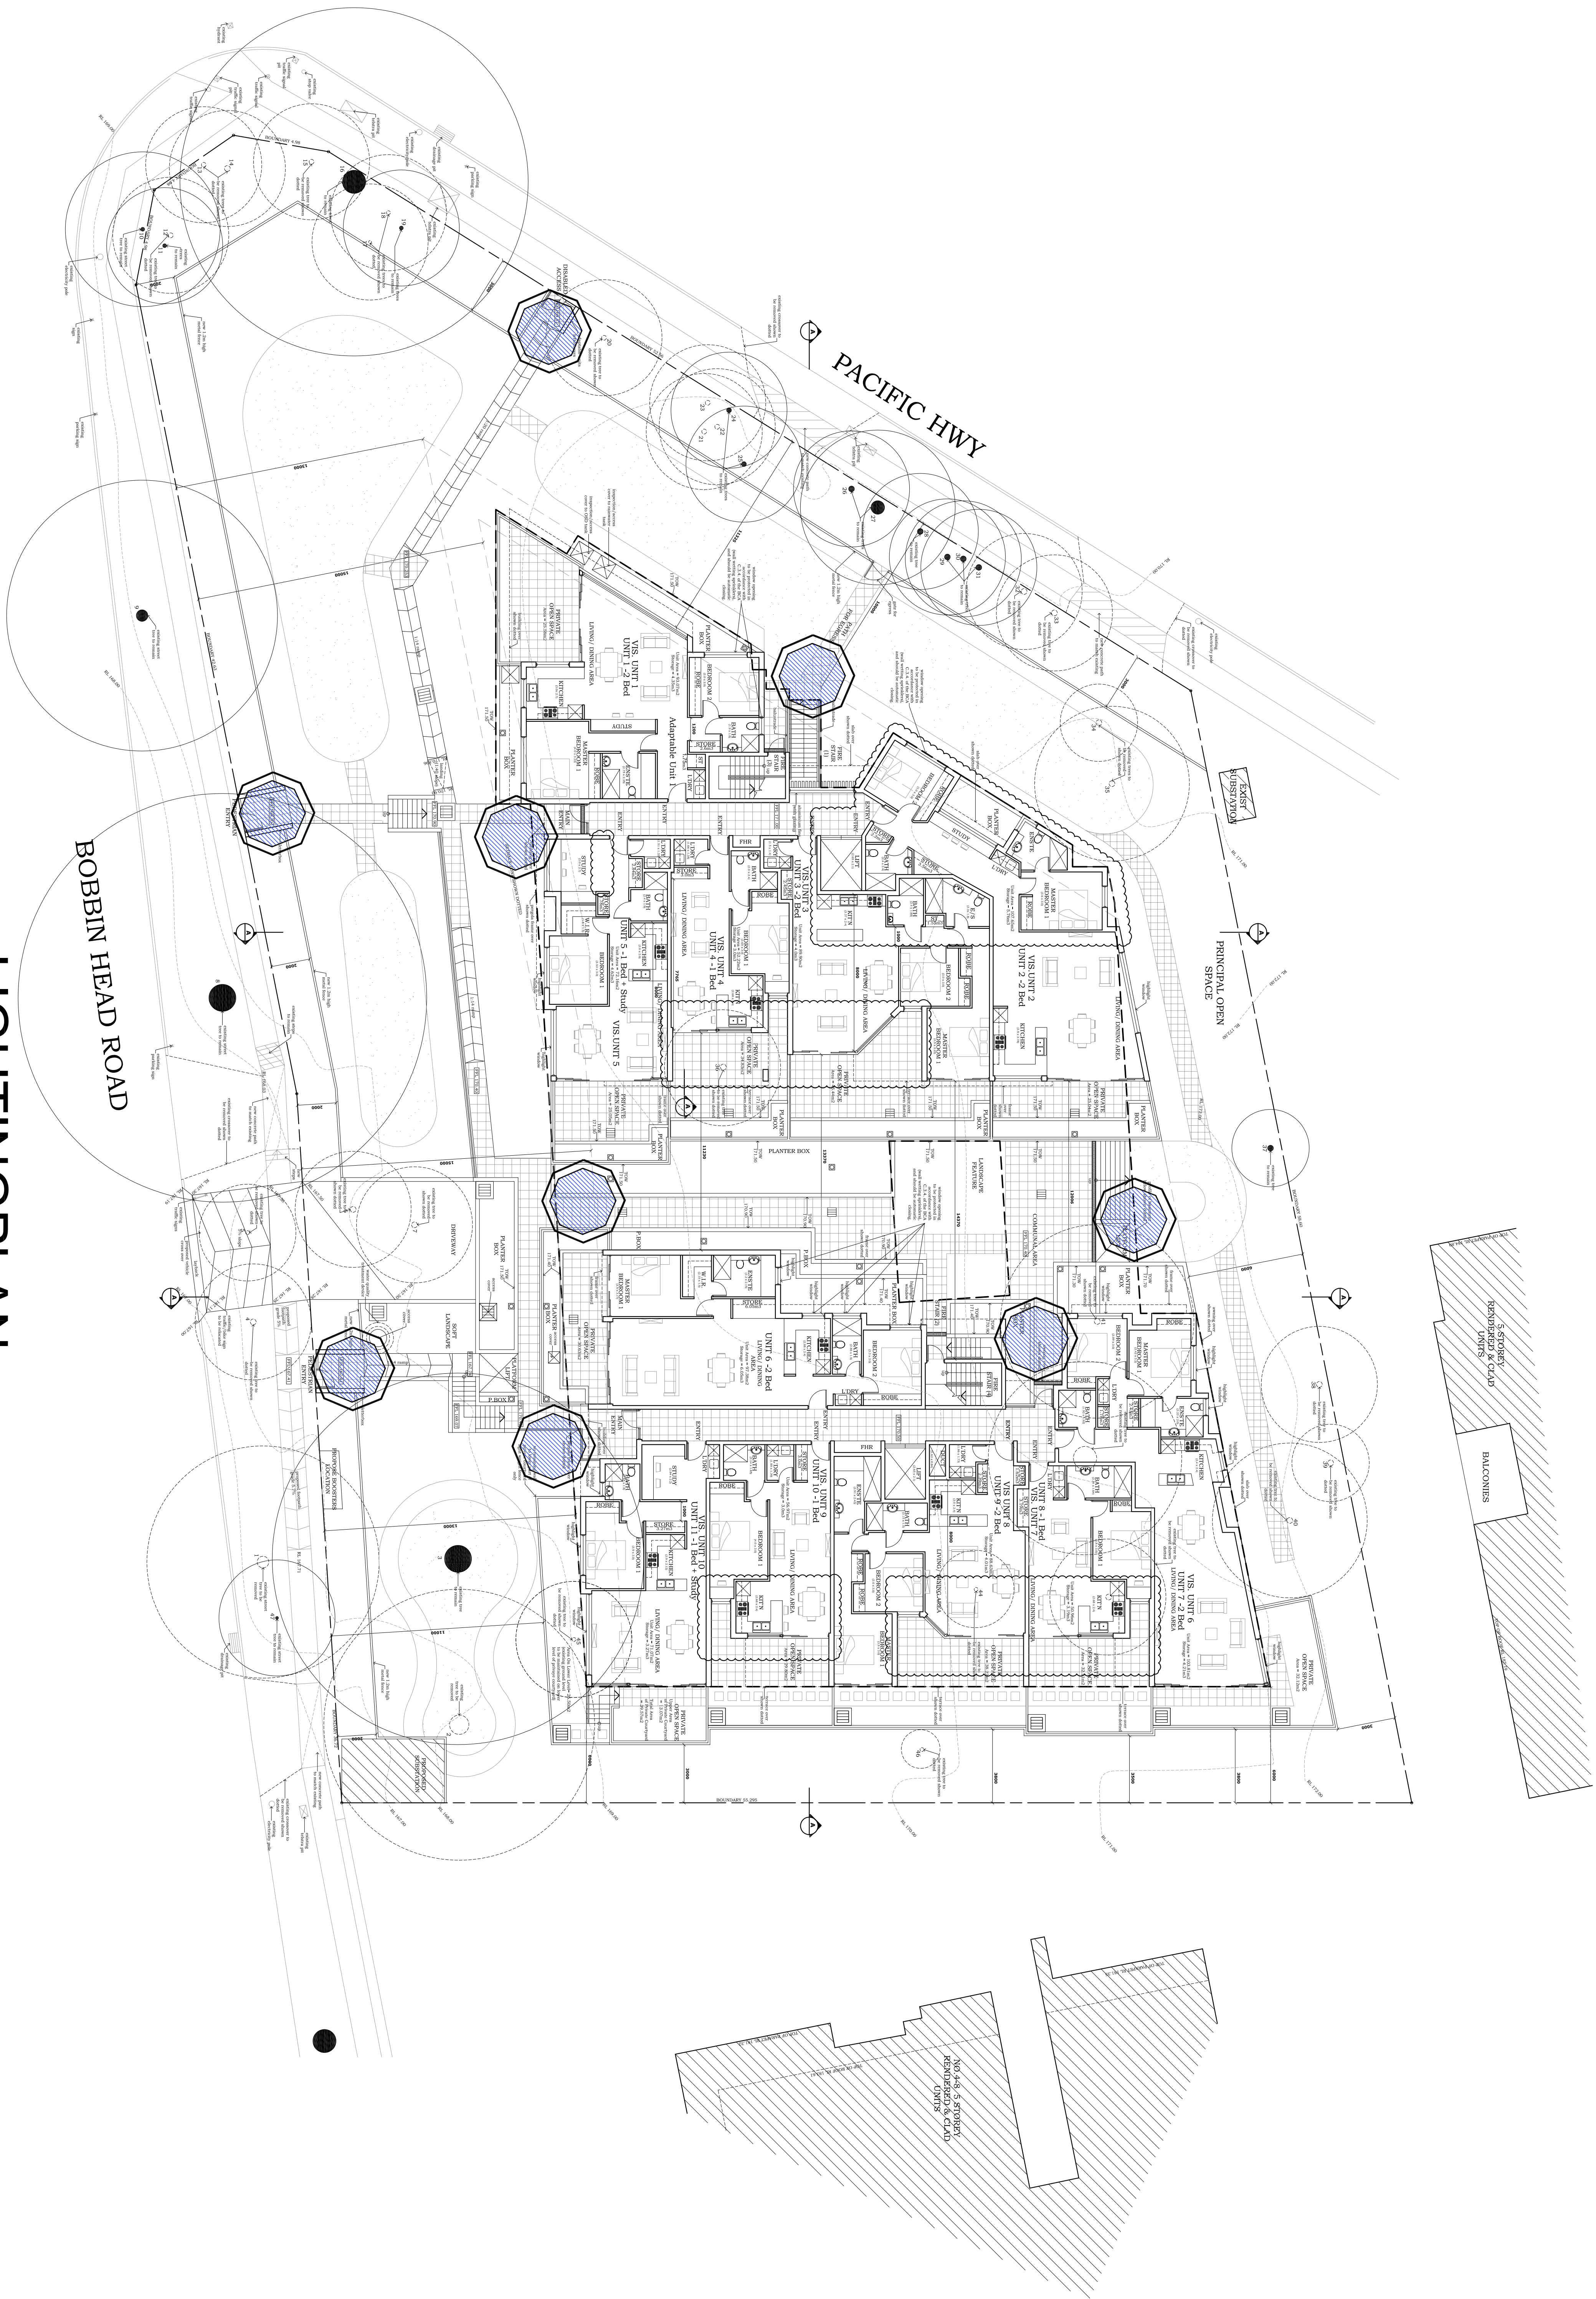

LIGHTINGPLAN

LOCATION OF SECURITY

LIGHTING TO AS 1158.3.1 2005