


Car parking required as per BCC Growth Centres DCP 2018

Category	Requirement
retail areas greater than 200sqm	1 space per 22 sqm of GFA
retail areas less than 200sqm	1 space per 30 sqm of GFA
total car spaces required	203 car spaces required
total car parking provided on site	218 car spaces
	6 cars per 100 sqm



Notes: All dimensions to the centre line of the road unless otherwise stated.

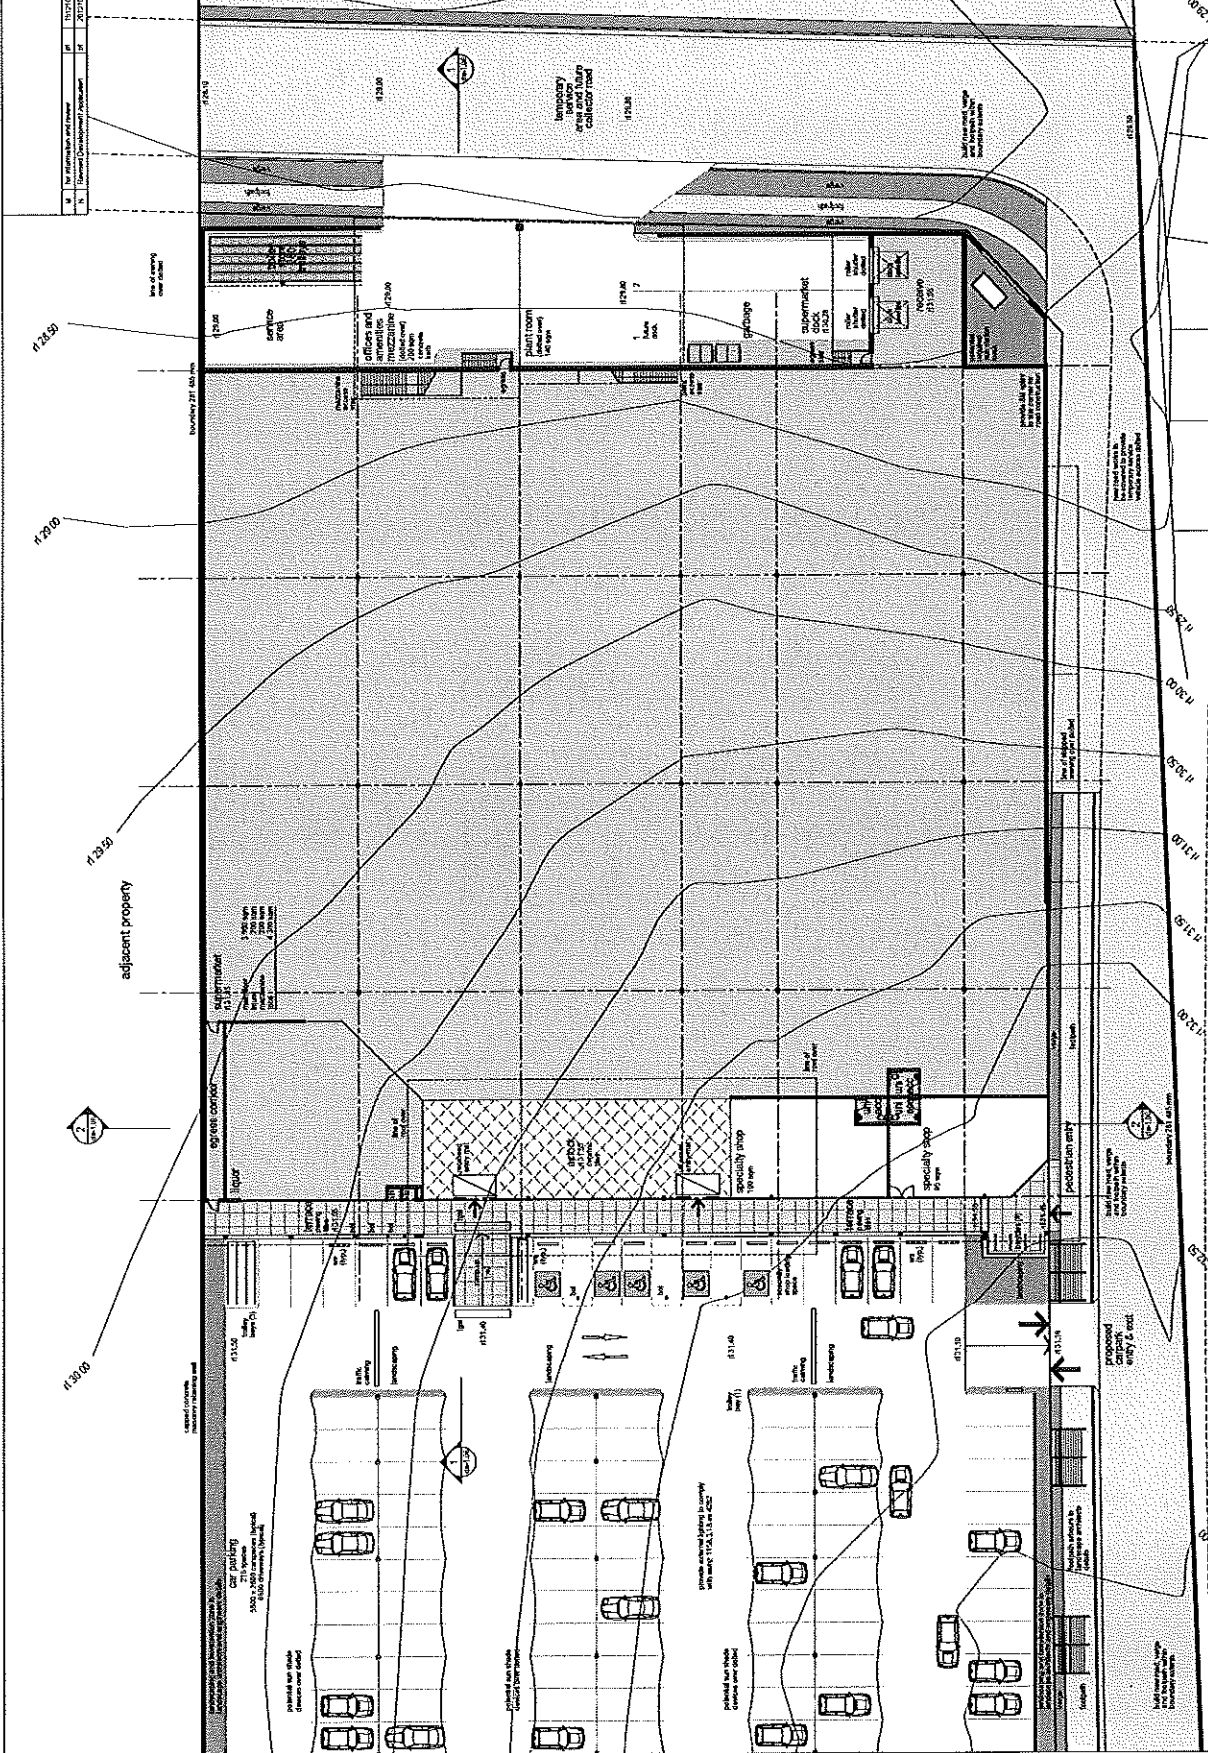

GROUND FLOOR PLAN
PROPOSED RETAIL DEVELOPMENT
LOT 23 DP 26987
217 RAILWAY TERRACE
SOUTH SCHOFIELDS N.S.W
FOR FABCOT PTY LIMITED
08060 DA 1.04 N

1 ground floor plan

scale 1:200 @ A1

0 2 4 8 10m


Copyright of this design is the property of D + R Architects October 2010

D + R ARCHITECTS

10/12/10

verify all dimensions on this plan to corresponding sheets
Referenced dimensions to the centre of the structure, to the boundary

REFERENCE	TO	FROM
1	MEZZANINE	17300
2	MEZZANINE	17300
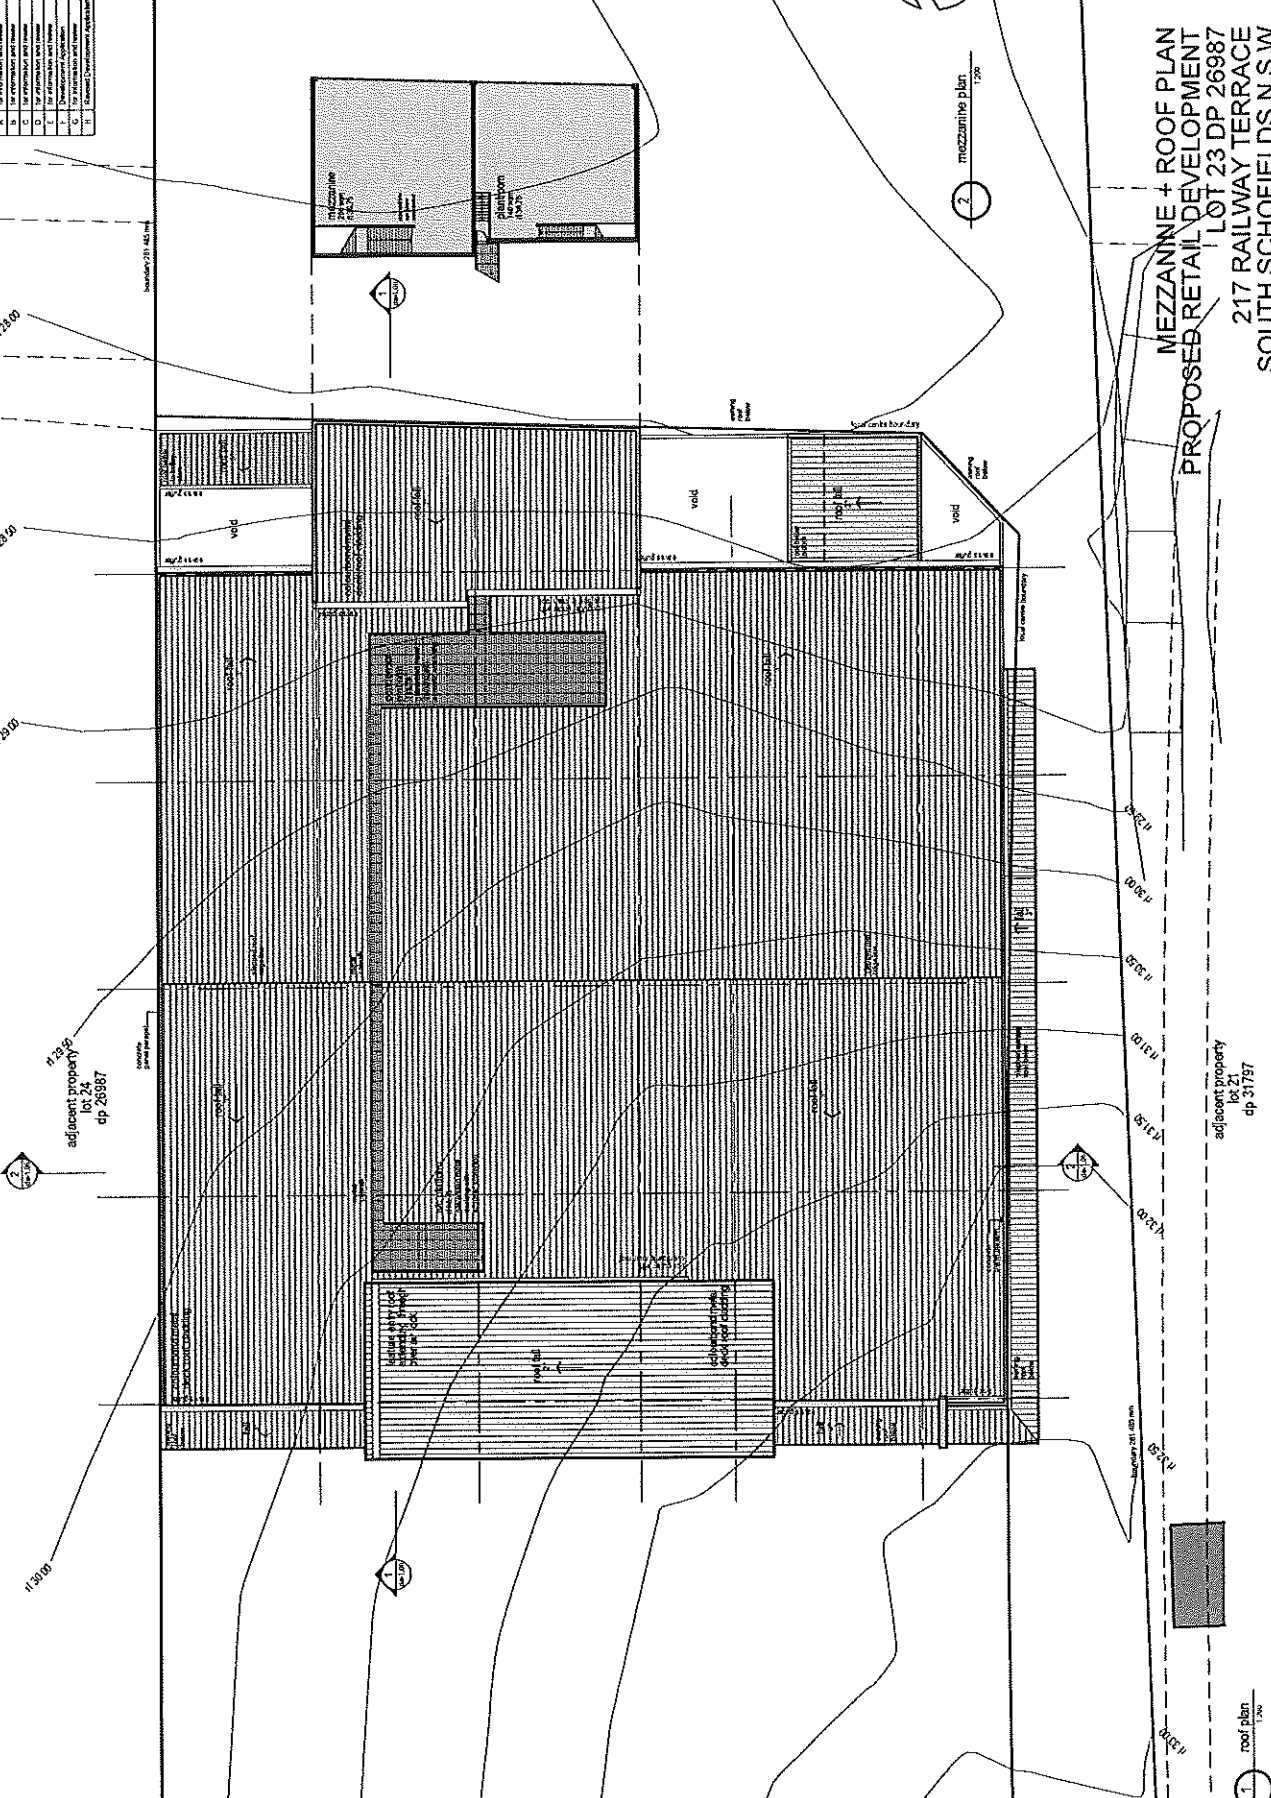


MEZZANINE + ROOF PLAN
PROPOSED RETAIL DEVELOPMENT
LOT 23 DP 26987
217 RAILWAY TERRACE
SOUTH SCHOIELDS N.S.W
FOR FABCOT PTY LIMITED
08060 DA 1.05 H




Refer to specifications in the plan to corresponding details.


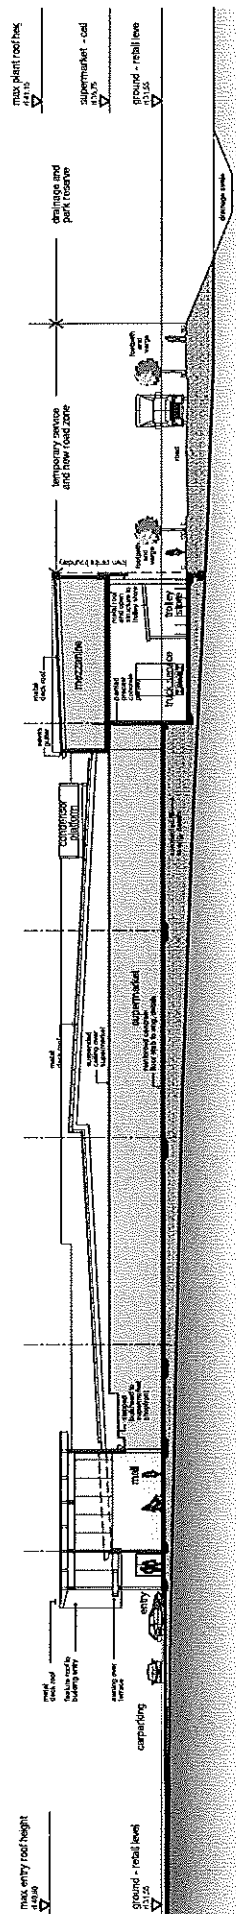

1 section aa
1:20

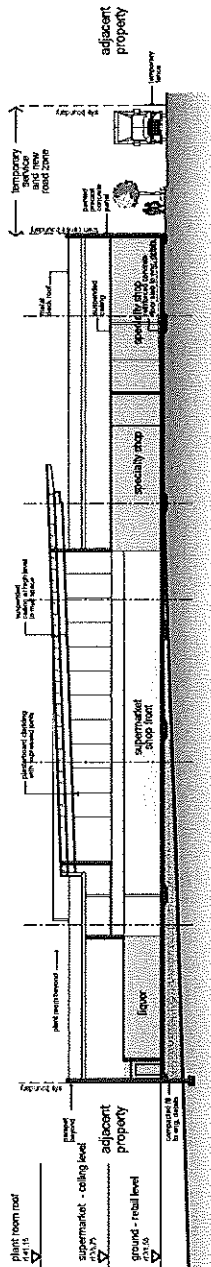


2 section bb
1:30

SECTIONS
PROPOSED RETAIL DEVELOPMENT
LOT 23 DP 26987
217 RAILWAY TERRACE
SOUTH SCHOFIELDS N.S.W
FOR FABCOT PTY LIMITED
08060 DA 1.06 G



Copyright of this design remains the property of d + r architects march 2011


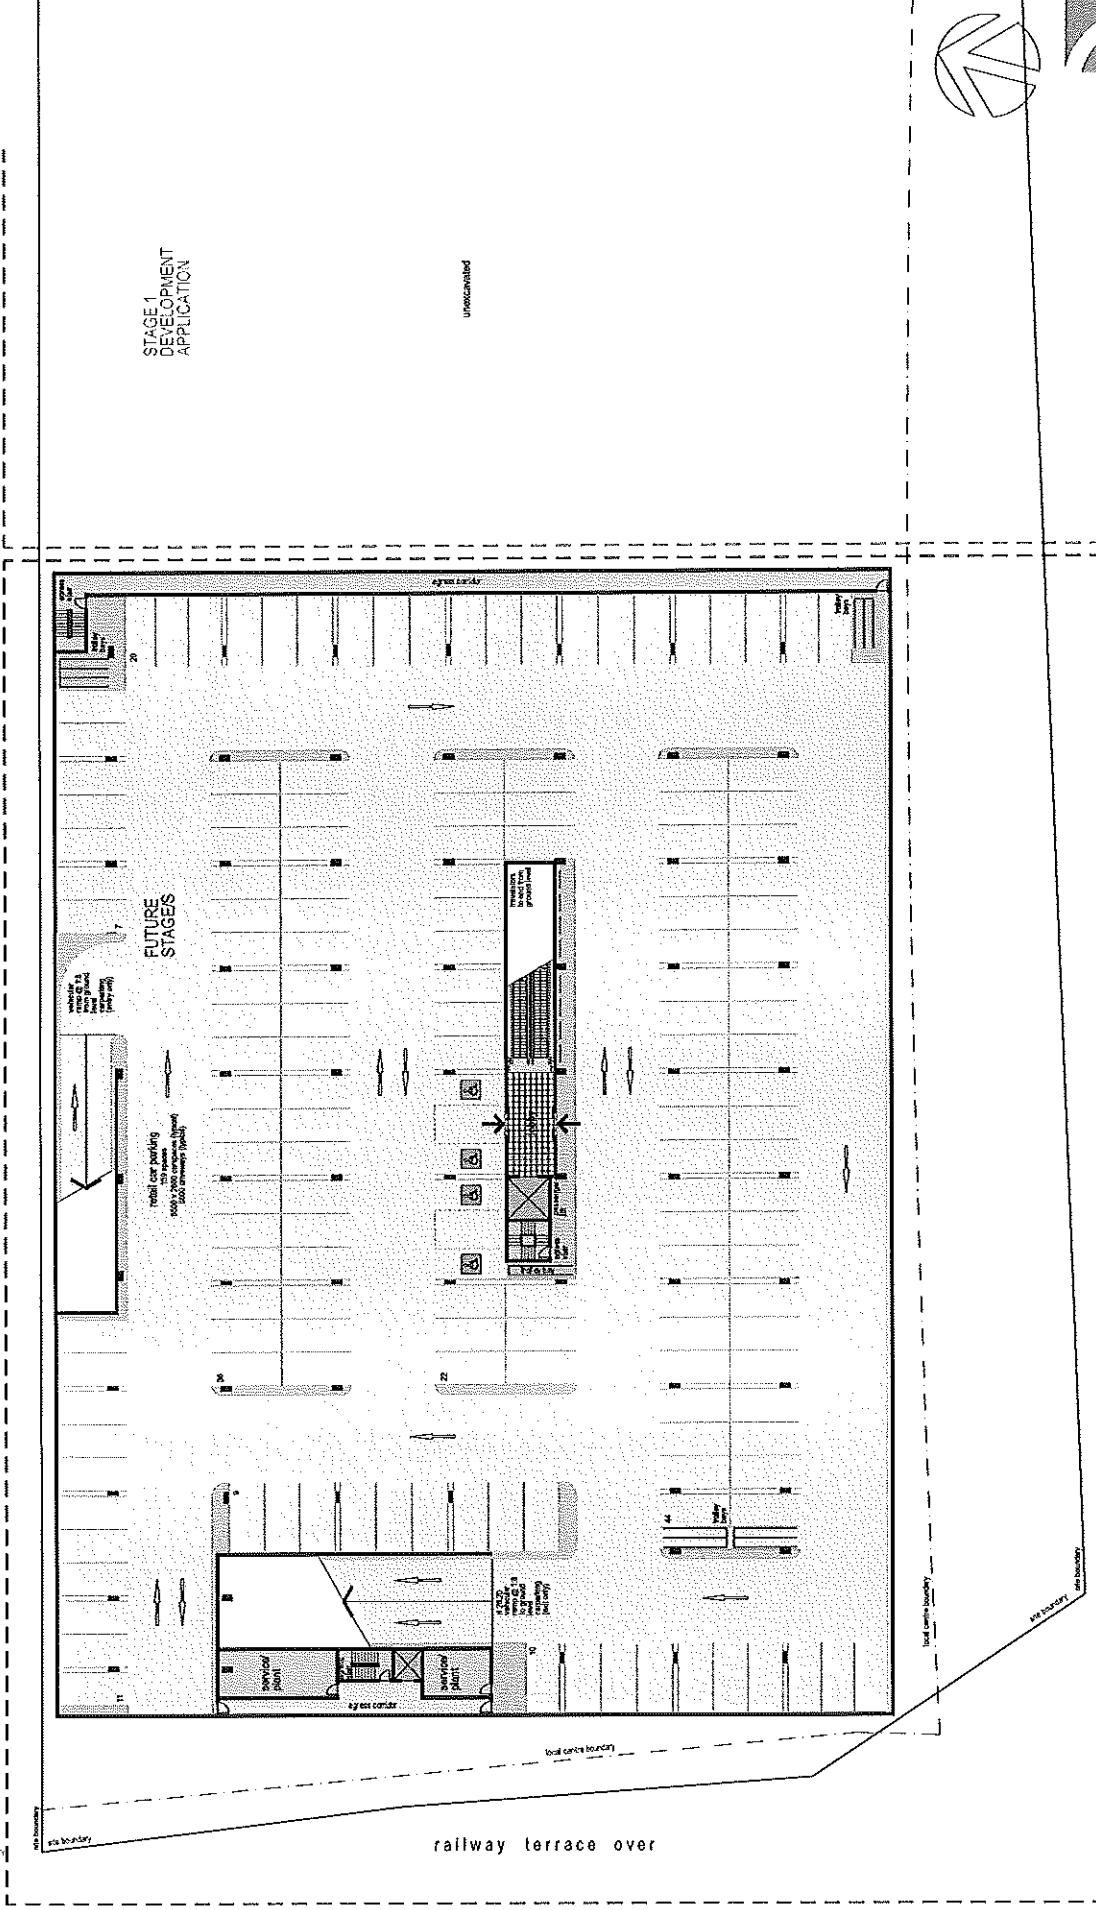

key

local centre site boundary	stage 1 development application	future stages subject to detailed future DA
----------------------------	---------------------------------	---

MASTERPLAN - BASEMENT PLAN
PROPOSED RETAIL DEVELOPMENT
LOT 23 DP 26987
217 RAILWAY TERRACE
SOUTH SCHOFIELDS N.S.W
FOR FABCOT PTY LIMITED
08060 DA 2.02 C



scale 1:200 @ A1

copyright of this design remains the property of d + r architects march 2011



STAGE 1
DEVELOPMENT
APPLICATION

adjacent property

FUTURE STAGES

retail car parking

liquor

specialty shops

specialty shops

railway terrace



key

local centre site boundary
stage 1
development application
future stages subject to
detailed future DAs

adjacent property

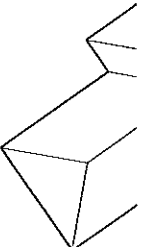

MASTERPLAN - GROUND FLOOR PLAN
PROPOSED RETAIL DEVELOPMENT
LOT 23 DP 26987
217 RAILWAY TERRACE
SOUTH SCHOFIELDS N.S.W
FOR FABCOT PTY LIMITED
08060 DA 2.03 C




scale 1:200 @ A1


copyright of this design remains the property of d + r architects march 2011

Verify all dimensions on this plan to correspondence of scale



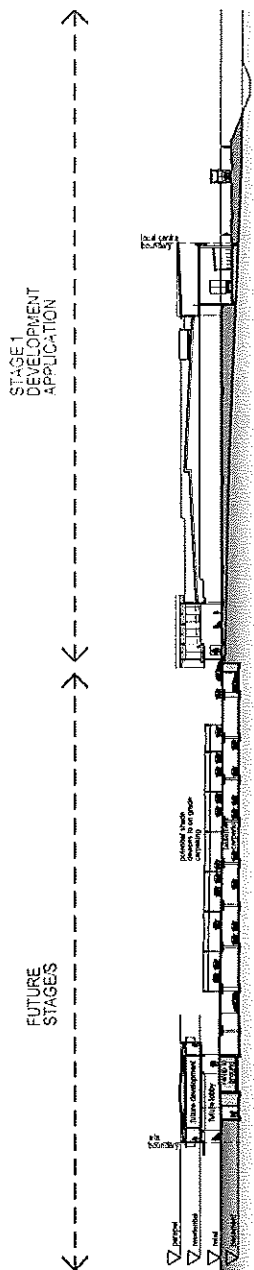

section aa

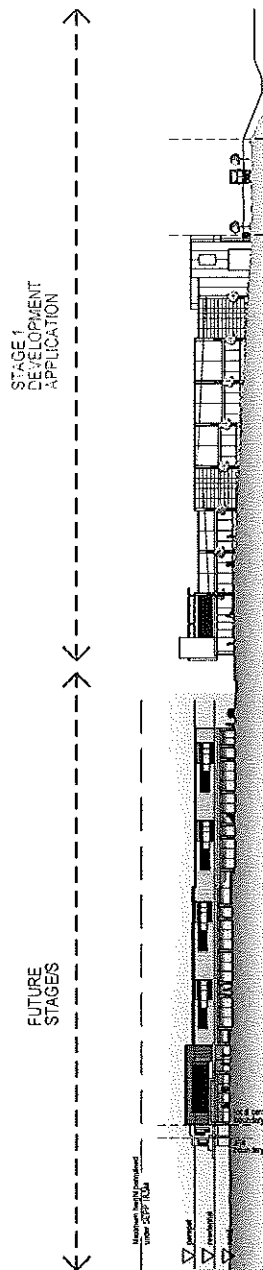

elevation south

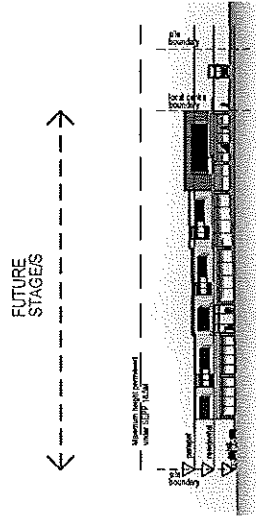

elevation west

NOTE

key

local centre site boundary	
stage 1 development application	
future stages subject to detailed future DA	

MASTERPLAN - SECTION & ELEVATIONS
 PROPOSED RETAIL DEVELOPMENT
 LOT 23 DP 26987
 217 RAILWAY TERRACE
 SOUTH SCHOIELDS N.S.W
 FOR FABCOT PTY LIMITED
 08060 DA 2.04 A



D + R
 ARCHITECTS