



8A
BUCKINGHAM
ROAD
Lot 2 DP 414101

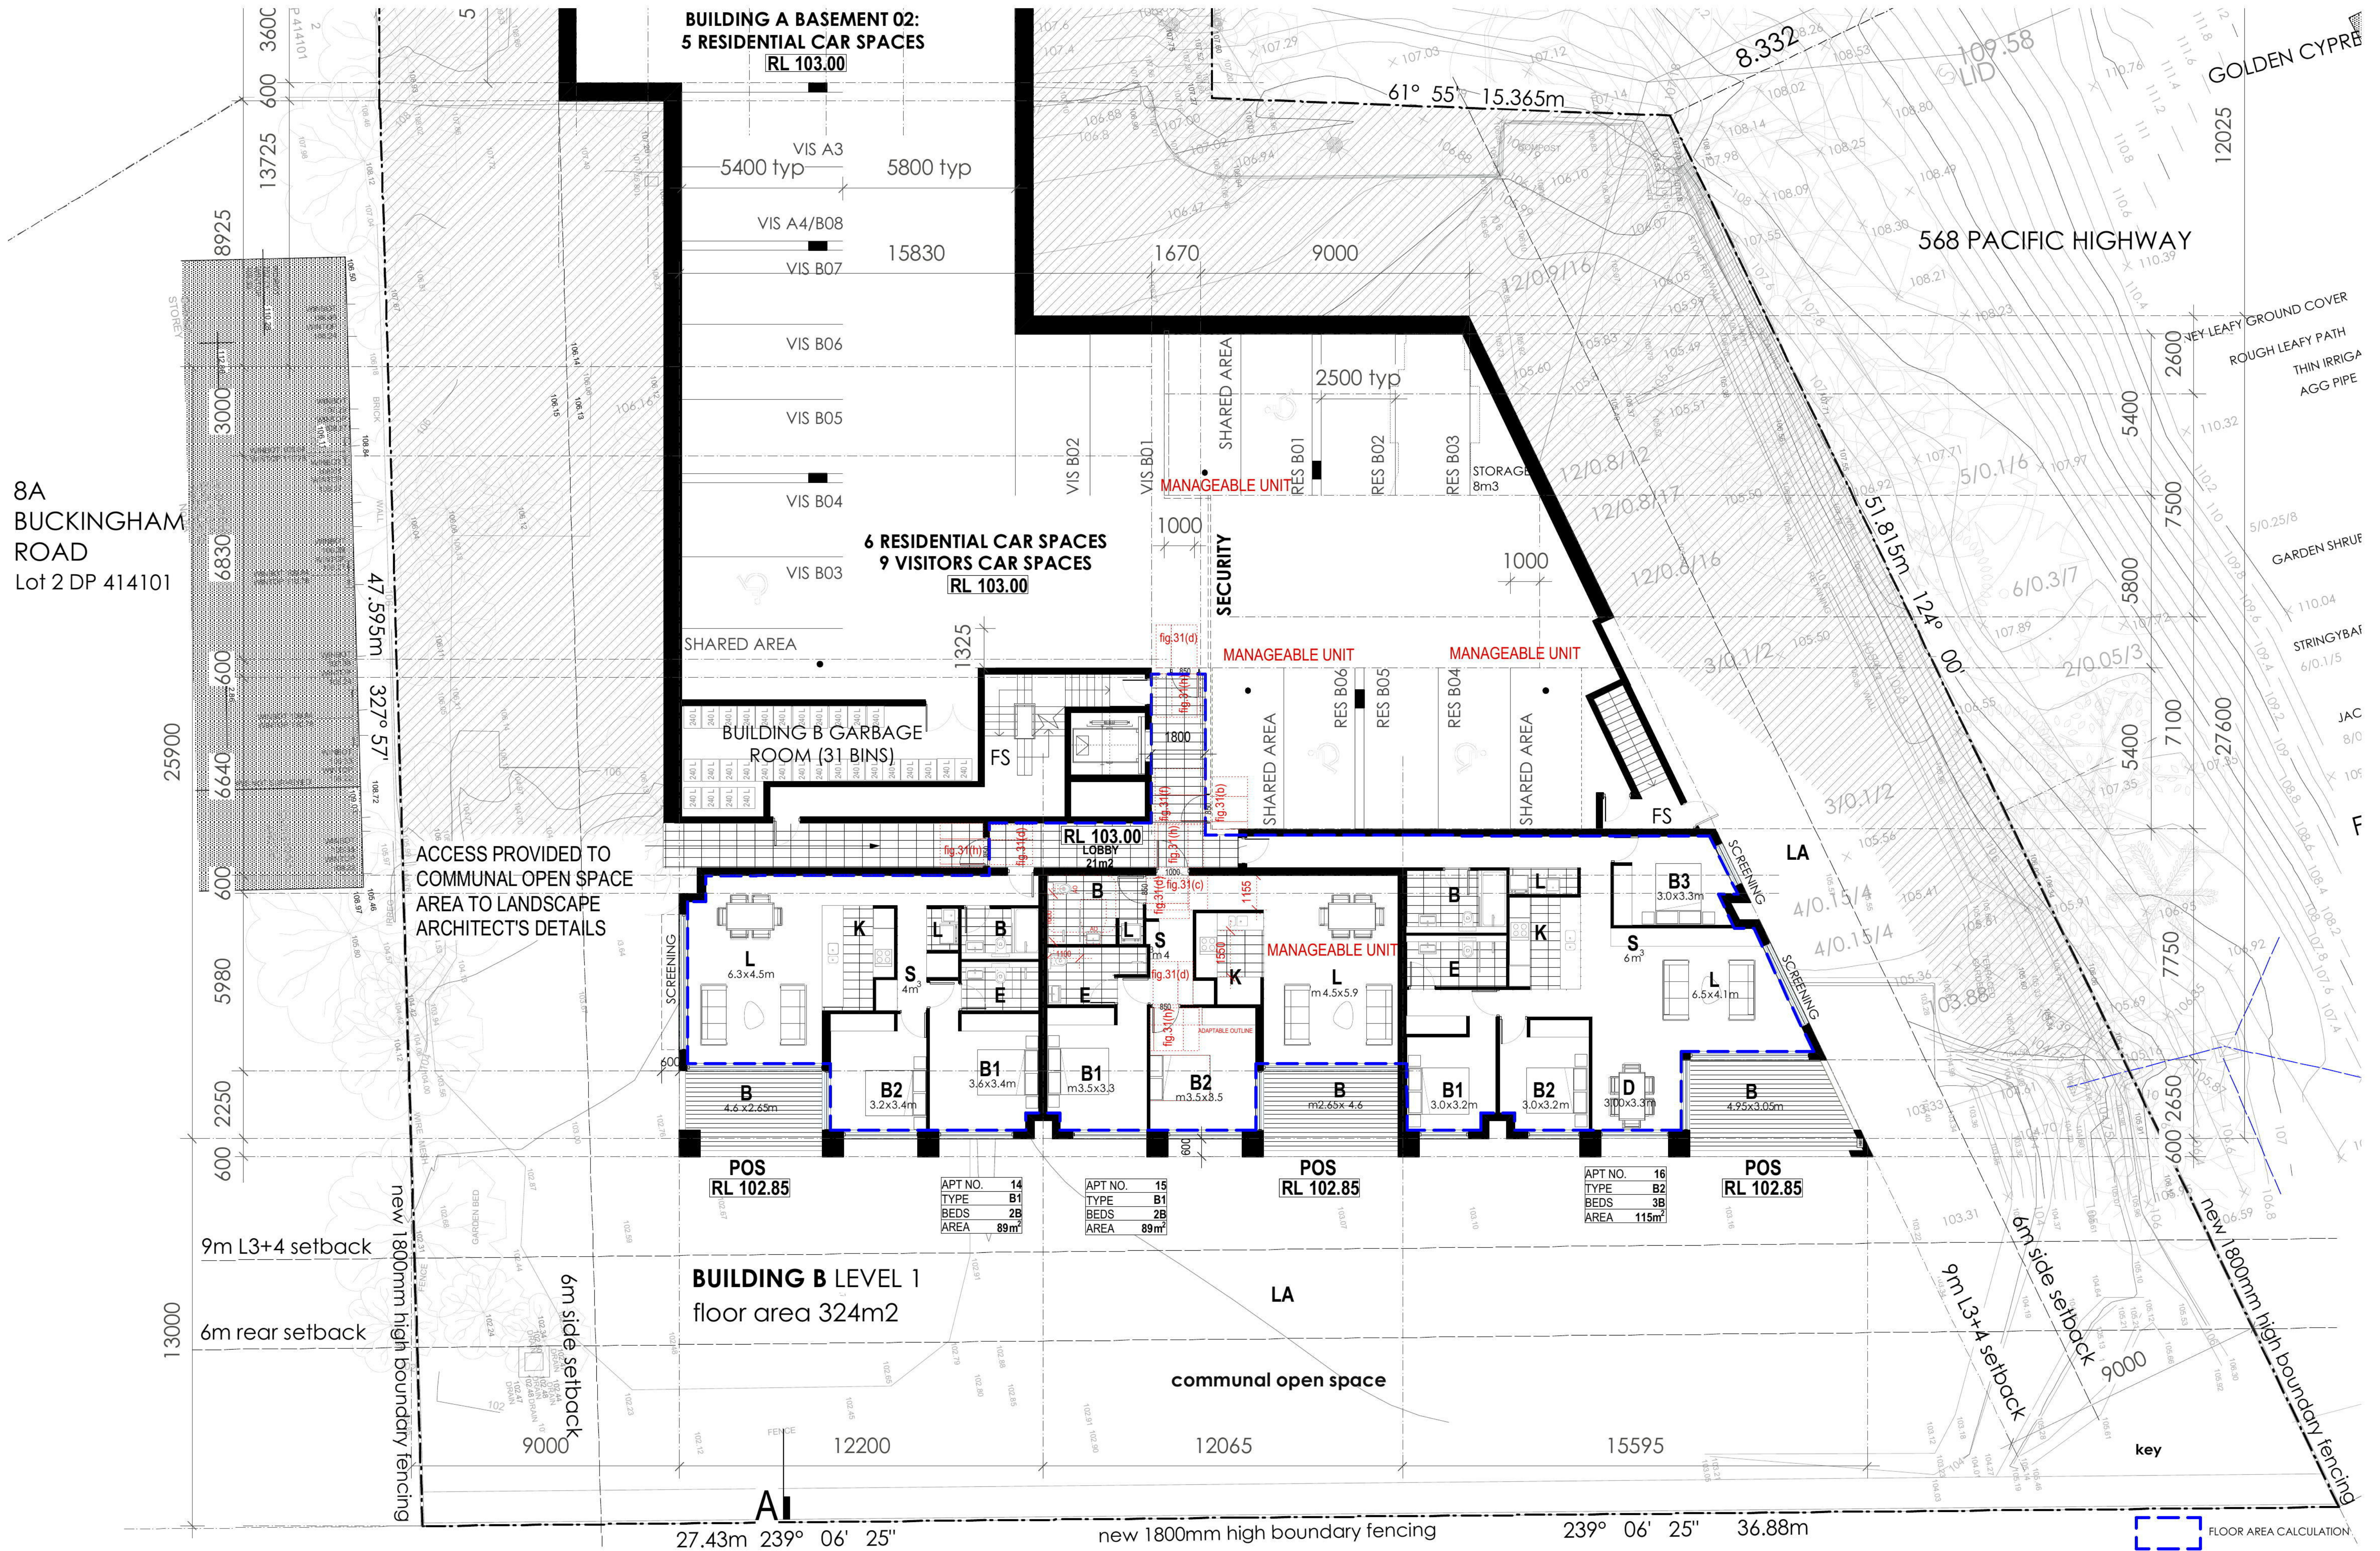

aleksandar design group pty ltd

architecture urban planning interiors
suite 202, level 02, 127 york street, sydney nsw 2000
p 02 9261 8180 f 02 9261 8086 e aj@aleksandardesigngroup.com.au
www.aleksandardesigngroup.com.au

FOR DA SUBMISSION ONLY
© copyright aleksandar design group pty ltd

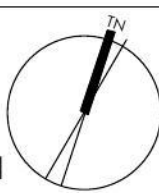

key:
LA REFER TO LANDSCAPE ARCHITECTS
DOCUMENTATION FOR ALL COMMUNAL +
PRIVATE OPEN SPACES, INCLUDING DEEP SOIL
AREA CALCULATIONS + RETAINING WALLS.
REFER TO CIVIL ENGINEER'S DOCUMENTATION
FOR ALL STORMWATER WORKS

project:
6A + 8 Buckingham Road, Killara
Lots 1, 3 + 4 DP 414101

project no:

title:
drawing no:
date:
scale:

0856
building B level 01
DA05 issue B
17 June 2011
1:100 @ A1

