



8A
BUCKINGHAM
ROAD
Lot 2 DP 414101

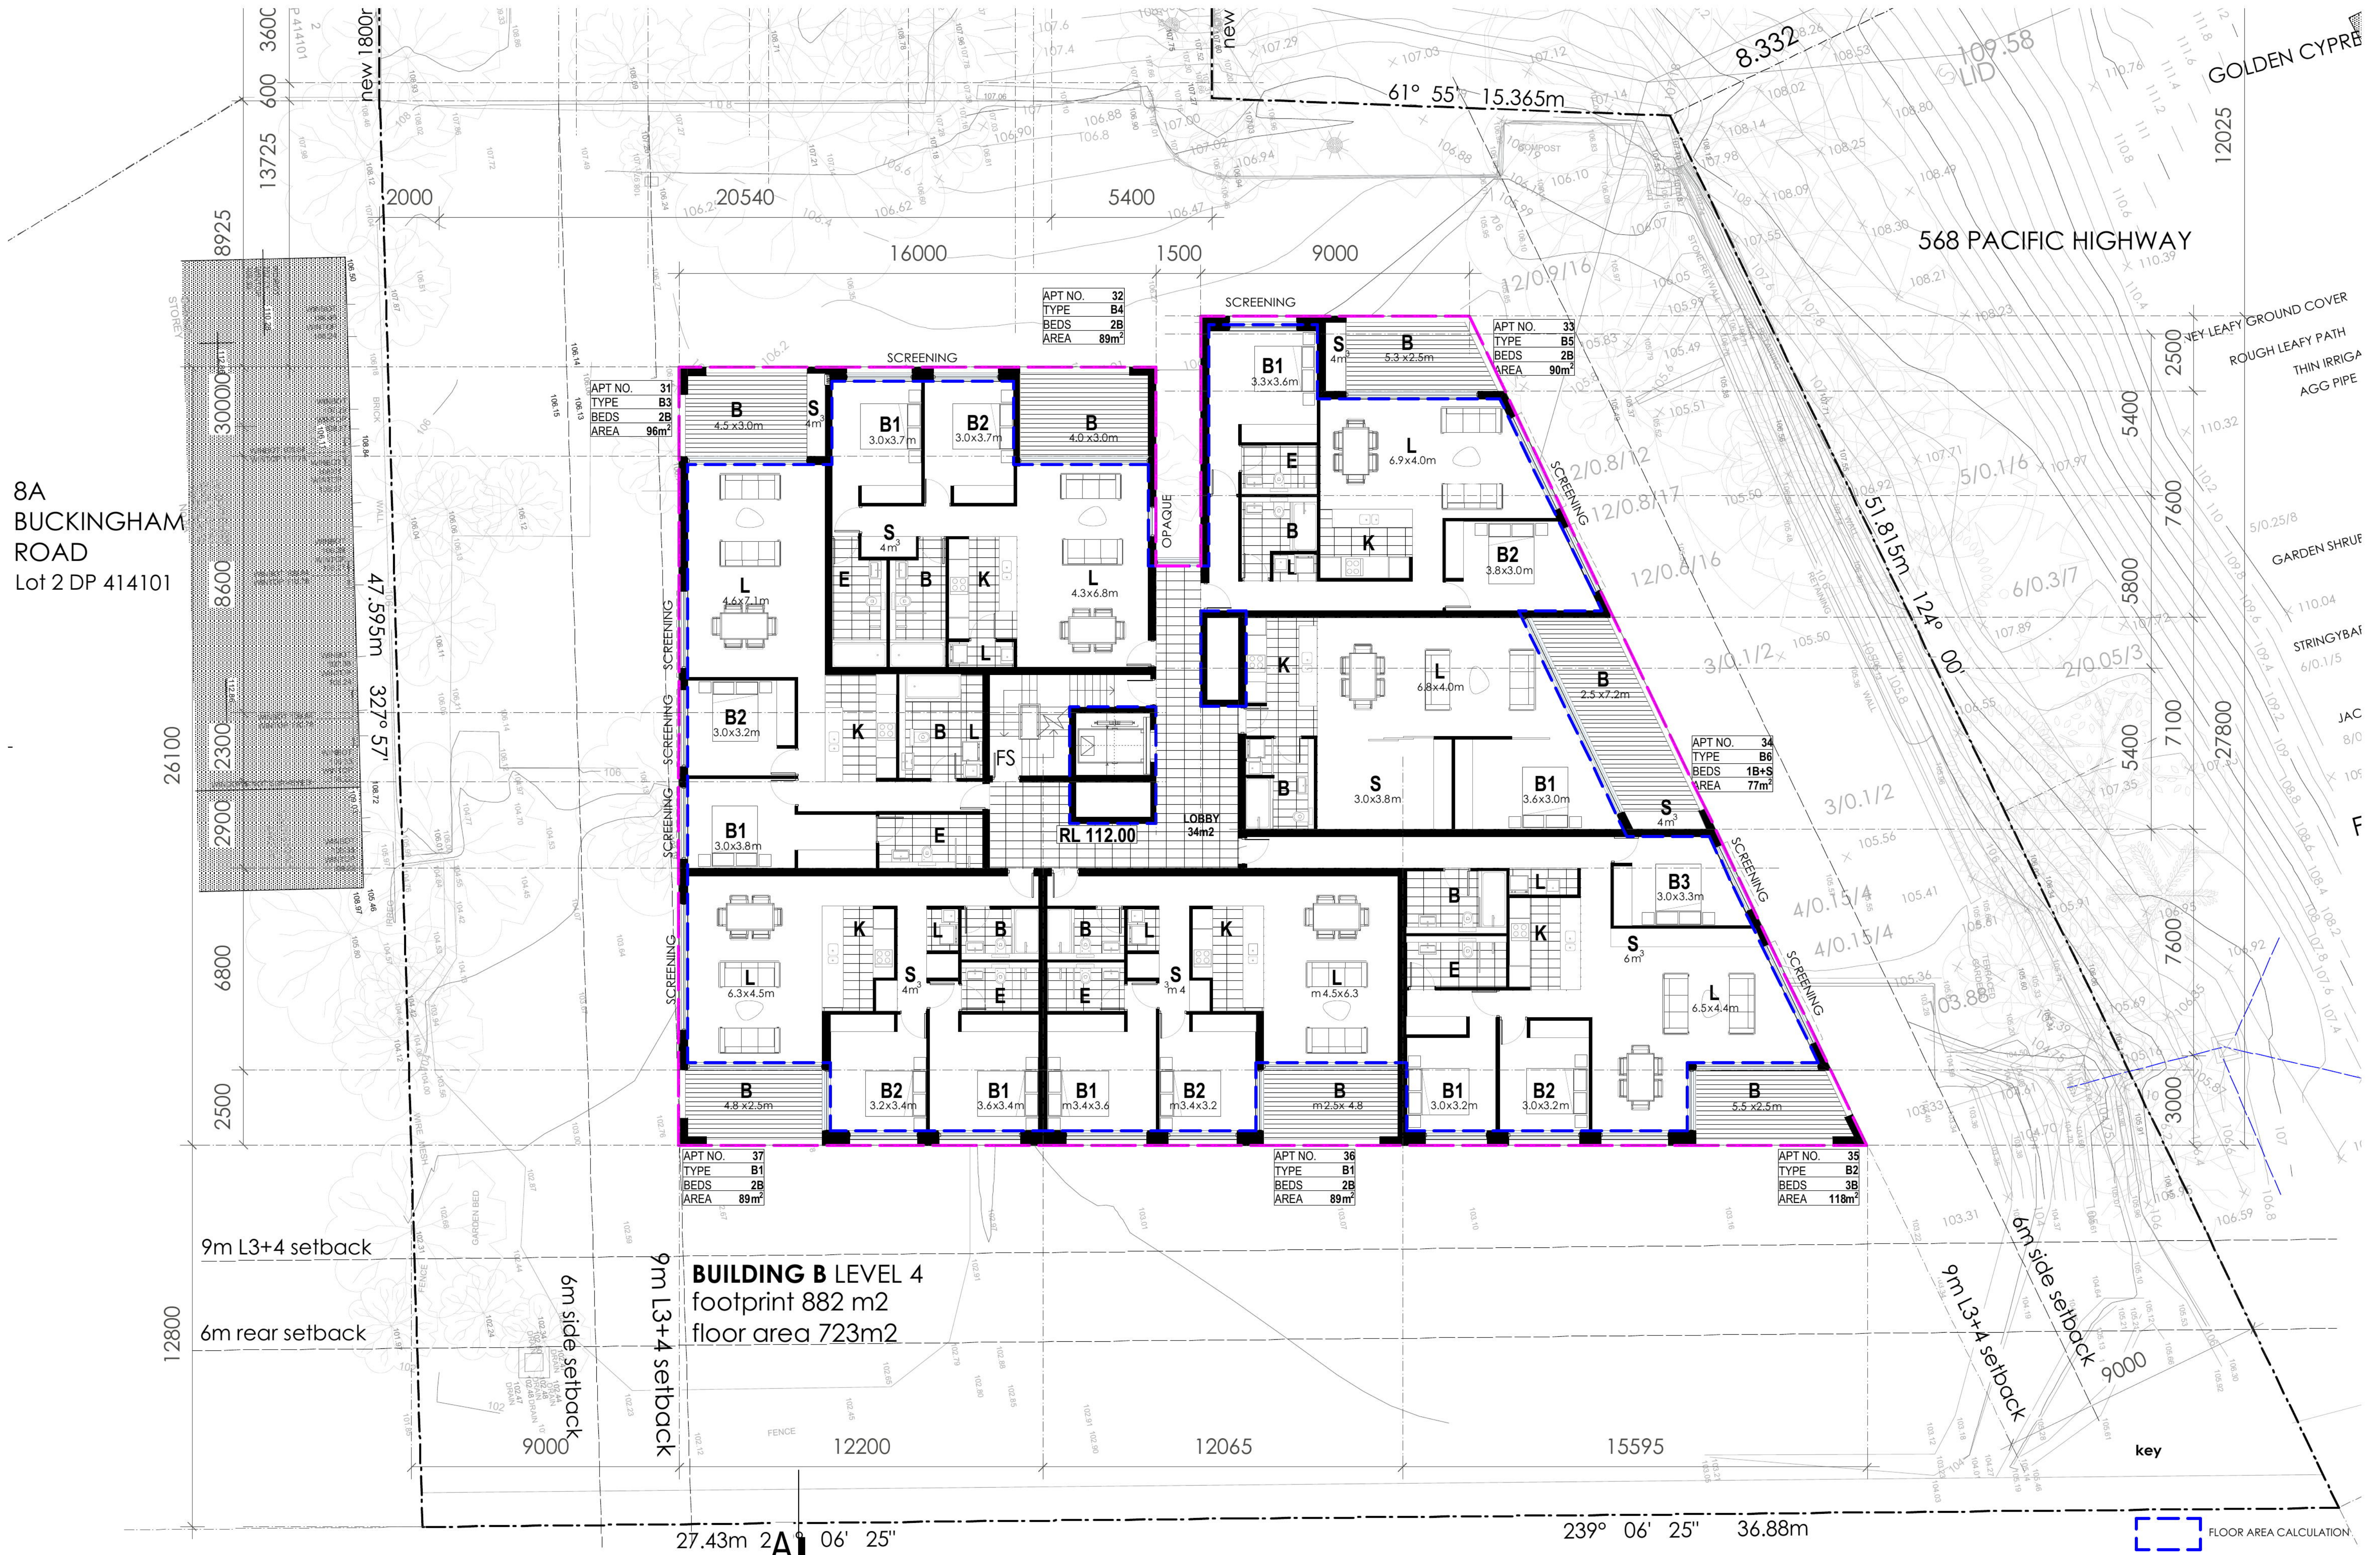

BUILDING B LEVEL 4
footprint 882 m2
floor area 723m2

aleksandar design group pty ltd
architecture urban planning interiors
suite 202, level 02, 127 york street, sydney nsw 2000
p 02 9261 8180 f 02 9261 8086 e aj@aleksandardesigngroup.com.au
www.aleksandardesigngroup.com.au

FOR DA SUBMISSION ONLY
© copyright aleksandar design group pty ltd

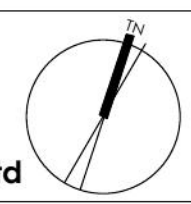

key:
LA REFER TO LANDSCAPE ARCHITECTS
DOCUMENTATION FOR ALL COMMUNAL +
PRIVATE OPEN SPACES, INCLUDING DEEP SOIL
AREA CALCULATIONS + RETAINING WALLS.
POS REFER TO CIVIL ENGINEER'S DOCUMENTATION
FOR ALL STORMWATER WORKS

project: 6A + 8 Buckingham Road, Killara
Lots 1, 3 + 4 DP 414101

project no: 0856
title: building B level 04
drawing no: DA11 issue A
date: 18 February 2011
scale: 1:100 @ A1