


8A
BUCKINGHAM
ROAD
Lot 2 DP 414101

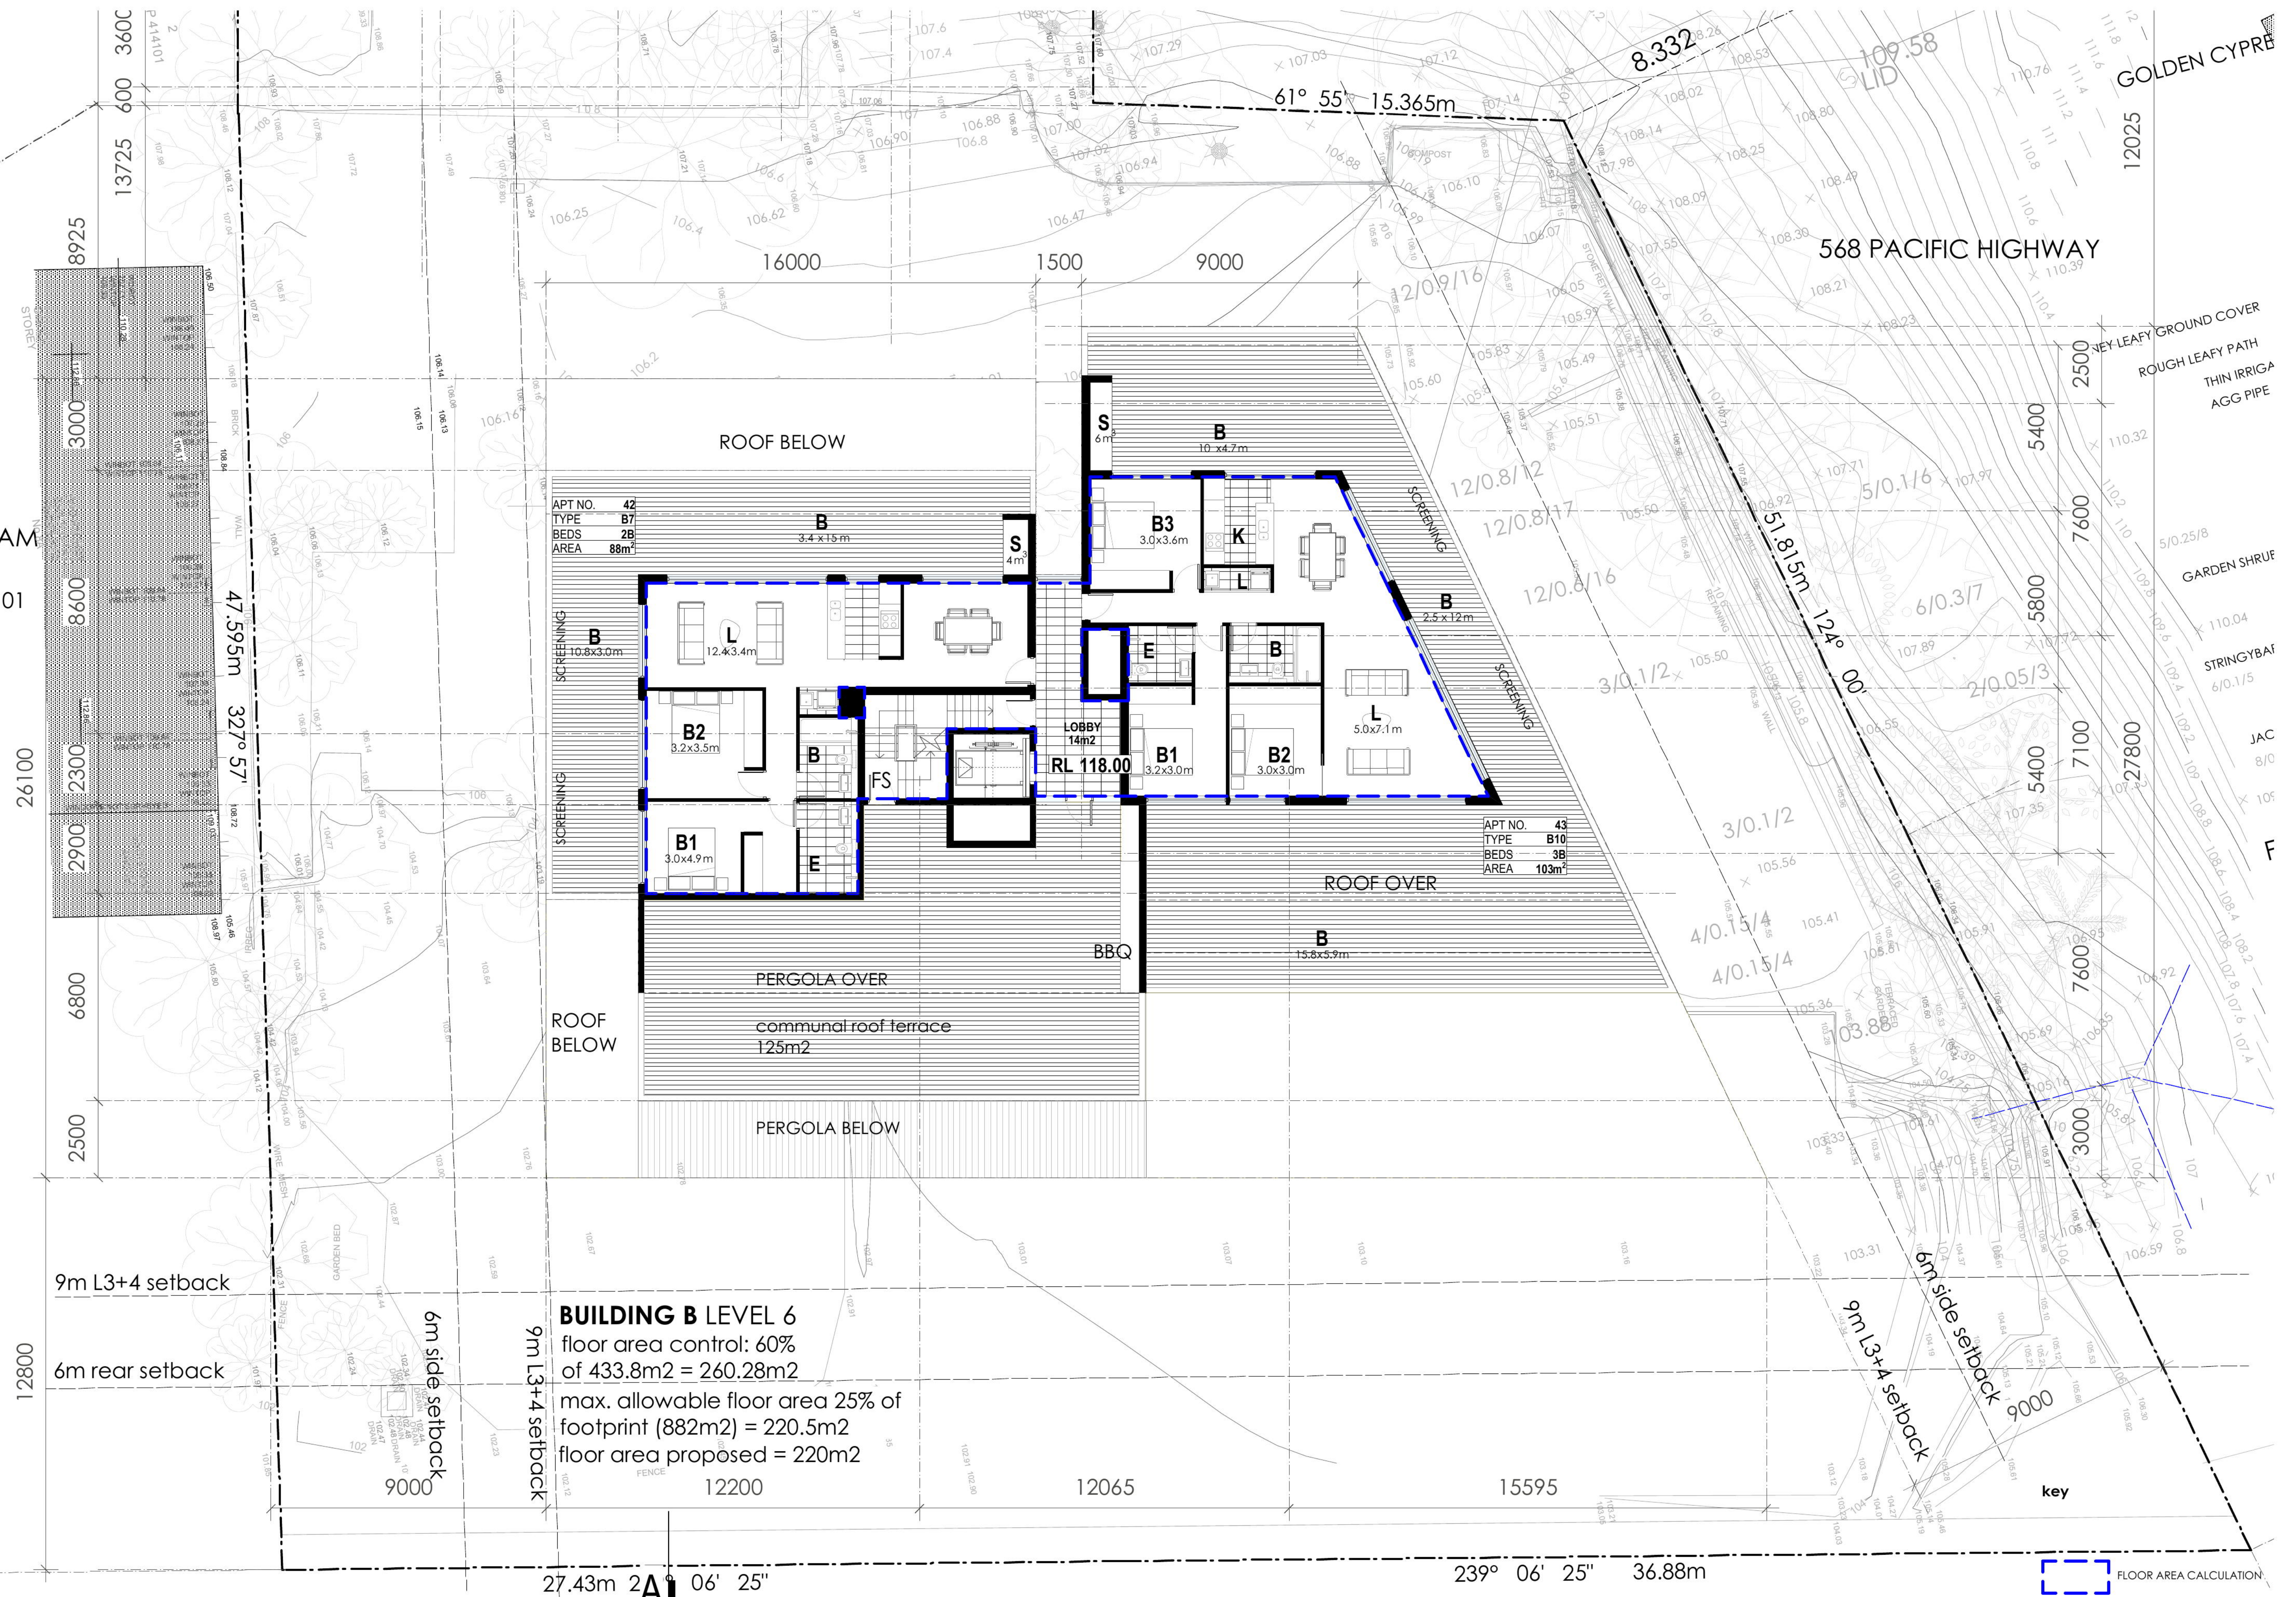


aleksandar design group pty ltd

architecture urban planning interiors
suite 202, level 02, 127 york street, sydney nsw 2000
02 9261 8180 f 02 9261 8086 e aj@aleksandardesigngroup.com.au
www.aleksandardesigngroup.com.au

FOR DA SUBMSSION ONLY

© copyright aleksandar design group pty ltd

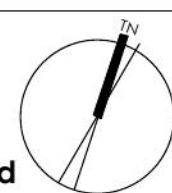

key:

LA REFER TO LANDSCAPE ARCHITECT'S
POS DOCUMENTATION FOR ALL COMMUNAL +
PRIVATE OPEN SPACES, INCLUDING DEEP SOIL
AREA CALCULATIONS + RETAINING WALLS.
REFER TO CIVIL ENGINEER'S DOCUMENTATION
FOR ALL STORMWATER WORKS

project:

6A + 8 Buckingham Road, Killara
Lots 1, 3 + 4 DP 414101

project no:

title:
drawing no:
date:
scale:

0856

building B level 06
DA15 issue A
 18 February 2011
 1:100 @ A1