


BUCKINGHAM ROAD

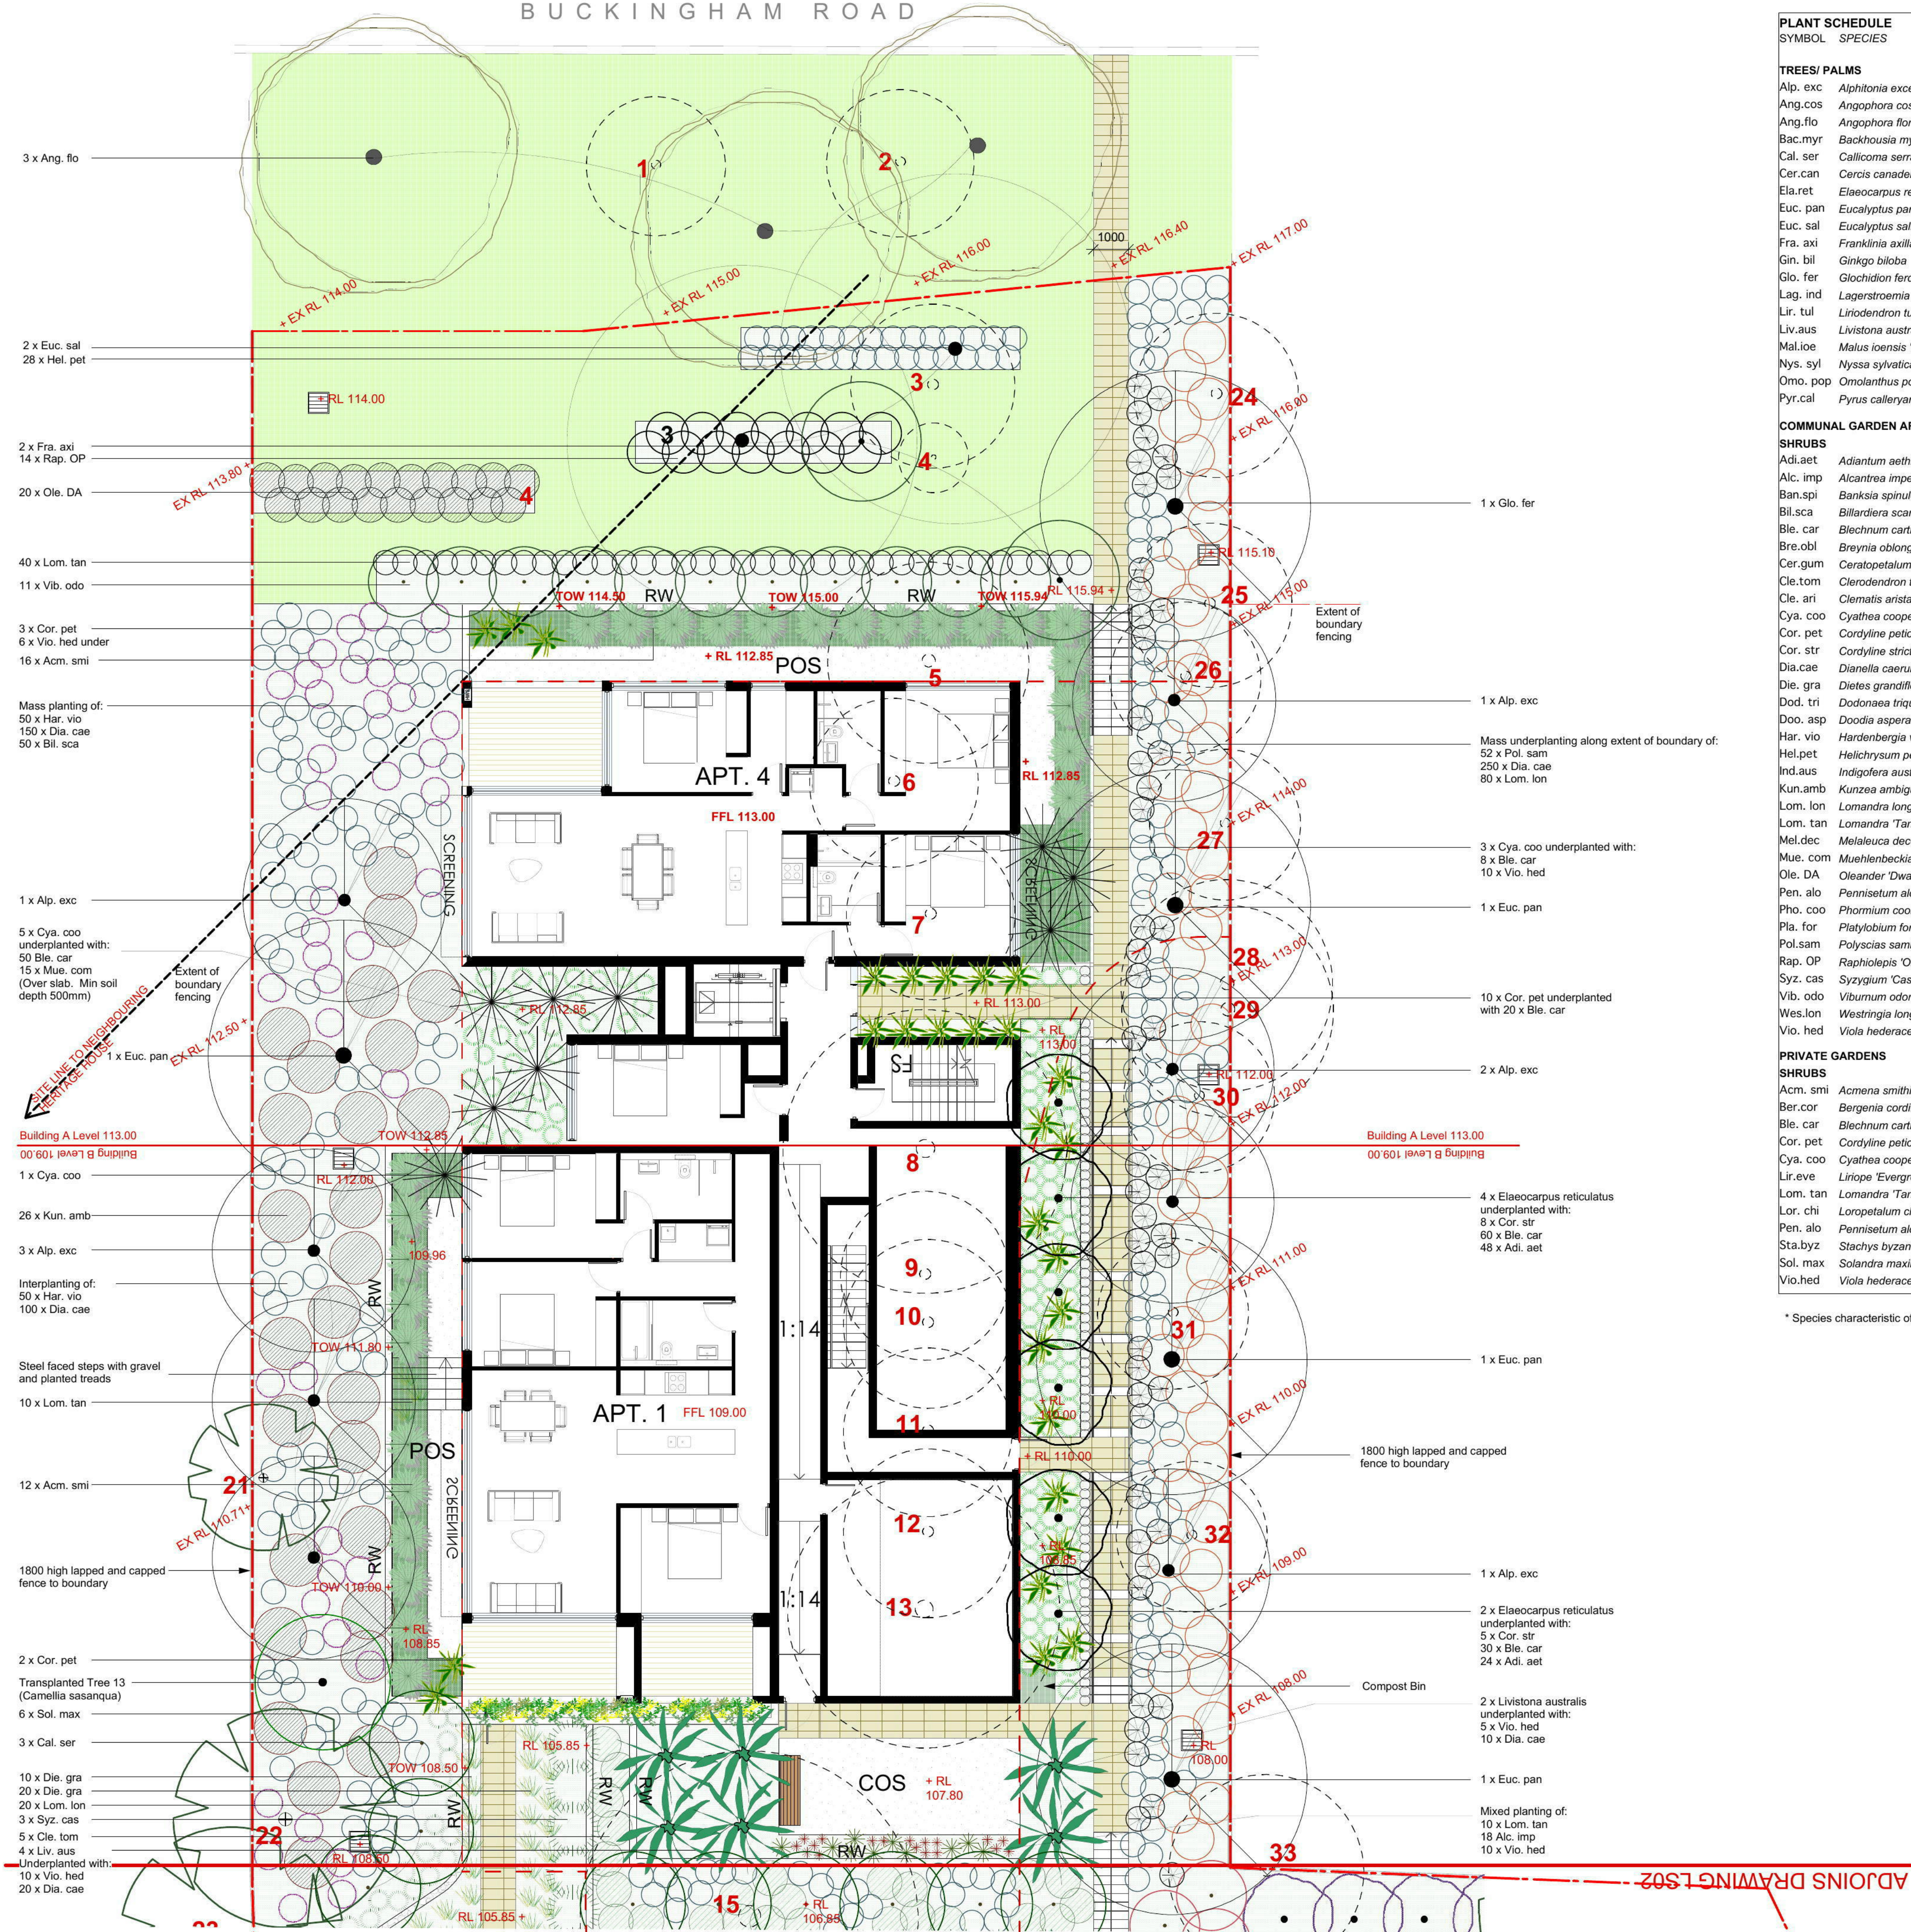

PLANT SCHEDULE		COMMON NAME	APPROX. MATURE SIZE	SPACING	QTY	POT SIZE	KU-RING-GARDEN NATIVE
SYMBOL	SPECIES						
TREES/ PALMS							
Alp. exc	<i>Alphitonia excelsa</i>	Red Ash	15m +	as shown	8	75 L	YES*
Ang.cos	<i>Angophora costata</i>	Smooth Barked Apple	15m +	as shown	2	75 L	YES*
Ang.flo	<i>Angophora floribunda</i>	Rough Barked Apple	10-15m	as shown	3	75 L	YES*
Bac.myr	<i>Backhousia myrtifolia</i>	Grey Myrtle	6 m	as shown	8	45 L	YES*
Cal. ser	<i>Callicoma serratifolia</i>	Black Wattle	6 m	as shown	9	45 L	YES
Cer.can	<i>Cercis canadensis 'Forest Pansy'</i>	Eastern Redbud	4m	as shown	6	45 L	
Ela.ret	<i>Elaeocarpus reticulatus</i>	Blueberry Ash	8-10m	as shown	14	75 L	YES*
Euc. pan	<i>Eucalyptus paniculata</i>	Grey Ironbark	15-20m	as shown	4	75 L	YES*
Euc. sal	<i>Eucalyptus saligna</i>	Sydney Blue Gum	15-25m	as shown	5	75 L	YES*
Fra. axi	<i>Franklinia axillaris</i>	Egg Tree	4-6m	as shown	2	45 L	
Gin. bil	<i>Ginkgo biloba</i>	Maidenhair Tree	15-20m	as shown	1	75 L	
Glo. fer	<i>Glochidion ferdinandii</i>	Cheese Tree	8m	as shown	1	75 L	YES*
Lag. ind	<i>Lagerstroemia indica</i>	Crepe Myrtle	6 m	as shown	3	75 L	
Lir. tul	<i>Liriodendron tulipifera</i>	Tulip Tree	10-15m	as shown	4	75 L	
Liv.aus	<i>Livistona australis</i>	Cabbage Tree Palm	15m	as shown	6	2-3m trunk	YES
Mal.ioe	<i>Malus ioensis 'Plena'</i>	Bechels Crab	6m	as shown	1	100 L	
Nys. syl	<i>Nyssa sylvatica</i>	Tupelo	10m	as shown	1	75 L	
Omo. pop	<i>Omolanthus populifolius</i>	Bleeding Heart Tree	4-5m	as shown	5	25 L	YES
Pyr.cal	<i>Pyrus calleryana</i>	Bradford Pear	8m	as shown		100 L	
COMMUNAL GARDEN AREAS							
SHRUBS							
Adi.aet	<i>Adiantum aethiopicum</i>	Maidenhair Fern	0.6m	4/m2	102	tubestock	YES*
Alc. imp	<i>Alcantrea imperialis rubra</i>	Bromeliad	1m	2/m2	18	25L	
Ban.spi	<i>Banksia spinulosa</i>	Hairpin Banksia	2m	1/m2	13	5 L	YES
Bil.sca	<i>Billardiera scandens</i>	Common Appleberry	prostrate/climb	4 /m2	50	150mm pot	YES
Ble. car	<i>Blechnum cartilagenium</i>	Blechnum	0.5m	5/m2	160	150mm pot	YES*
Bre.obl	<i>Breynia oblongifolia</i>	Coffee Bush	3m	1/m2	13	5 L	YES*
Cer.gum	<i>Ceratopetalum gummiiferum</i>	NSW Christmas Bush	3m	1/m2	52	5 L	YES
Cle.tom	<i>Clerodendron tomentosum</i>	Hairy Clerodendron	2m	1/m2	25	5 L	YES*
Cle. ari	<i>Clematis aristata</i>	Old Mans Beard	climber	1/m2	4	150mm pot	YES*
Cya. coo	<i>Cyathea cooperi</i>	Tree Fern	4-5m	1/m2	5	45L	YES
Cor. pet	<i>Cordyline petiolaris</i>	Native Ti	3m	1/m2	10	25L	
Cor. str	<i>Cordyline stricta</i>	Native Ti	3m	1/m2	13	5L	YES
Dia.cae	<i>Dianella caerulea</i>	Flax Lily	0.6m	4 /m2	788	150mm pot	YES*
Die. gra	<i>Dietes grandiflora</i>	Wild Iris	1m	2/m2	145	150mm pot	
Dod. tri	<i>Dodonaea triquetra</i>	Hop Bush	2m	1/m2	33	150mm pot	YES
Doo. asp	<i>Doodia aspera</i>	Rasp Fern	0.4m	5/m2	180	tubestock	YES*
Har. vio	<i>Hardenbergia violacea</i>	Happy Wanderer	prostrate/climb	1/m2	100	150mm pot	YES
Hel.pet	<i>Helichrysum petiolare</i>	Licorice Plant	1m	2/m2	28	150mm pot	
Ind.aus	<i>Indigofera australis</i>	Austral Indigo	1.5m	1/m2	45	150mm pot	YES
Kun.amb	<i>Kunzea ambigua</i>	Tick Bush	1.5m	1/m2	26	150mm pot	YES
Lom. lon	<i>Lomandra longifolia</i>	Matt Rush	0.8m	3 /m2	345	150mm pot	YES*
Lom. tan	<i>Lomandra 'Tanika'</i>	Mat Rush	1m	2/m2	50	150mm pot	
Mel.dec	<i>Melaleuca decora</i>	White Feather Honey Myrtle	1.5m	1/m2	17	5 L	YES
Mue. com	<i>Muehlenbeckia complexa</i>	Wire Vine	Prostrate	1/m2	15	150mm pot	
Ole. DA	<i>Oleander 'Dwarf Apricot'</i>	Dwarf Oleander	1.5m	1/m2	20	5 L	
Pen. alo	<i>Pennisetum alopecuroides</i>	Plume Grass	1m	3/m2	22	150mm pot	
Pho. coo	<i>Phormium cookianum</i>	NZ Flax	1m	2/m2	25	5L	
Pla. for	<i>Platylobium formosum</i>	Handsome Flat Pea	1m	2/m2	62	150mm pot	YES*
Pol.sam	<i>Polyscias sambucifolia</i>	Elderberry Panax	1.5m	2/m2	52	5 L	YES*
Rap. OP	<i>Raphiolepis 'Oriental Pearl'</i>	Indian Hawthorn	1m	1/m2	14	5 L	
Syz. cas	<i>Syzygium 'Cascade'</i>	Lilly Pilly	3m	1/m2	17	25 L	
Vib. odo	<i>Viburnum odoratissimum</i>	Viburnum	3m	1/m2	11	25 L	
Wes.lon	<i>Westringia longifolia</i>	Native Rosemary	1.2m	1 /m2	137	150mm pot	
Vio. hed	<i>Viola hederacea</i>	Native Violet	prostrate	5 /m2	25	150mm pot	YES*
PRIVATE GARDENS							
SHRUBS							
Acm. smi	<i>Acmena smithii Minor</i>	Lilly Pilly	3-4m	1/m2	71	150mm pot	
Ber.cor	<i>Bergenia cordifolia</i>	Bergenia	prostrate	4 /m2	25	150mm pot	
Ble. car	<i>Blechnum cartilagenium</i>	Blechnum	0.5m	5/m2	8	150mm pot	YES*
Cor. pet	<i>Cordyline petiolaris</i>	Native Ti	3m	1/m2	5	25L	
Cya. coo	<i>Cyathea cooperi</i>	Tree Fern	4-5m	1/m2	4	45L	YES
Lir.eve	<i>Liriope 'Evergreen Giant'</i>	Liriope	0.7m	4/m2	40	150mm pot	
Lom. tan	<i>Lomandra 'Tanika'</i>	Mat Rush	1m	2/m2	34	150mm pot	
Lor. chi	<i>Loropetalum chinense 'Burgundy'</i>	Fringe Flower	2m	1/m2	17	5 L	
Pen. alo	<i>Pennisetum alopecuroides</i>	Plume Grass	1m	3/m2	13	150mm pot	
Sta.byz	<i>Stachys byzantina</i>	Lambs tongue	prostrate	4/m2	90	150mm pot	
Sol. max	<i>Solandra maxima</i>	Chalice Vine	trailer	1/m2	6	5 L	
Vio.hed	<i>Viola hederacea</i>	Native Violet	prostrate	5 /m2	84	150mm pot	YES*

* Species characteristic of Blue Gum High Forest in the Sydney Basin region

LEGEND

- Lawn
- Decorative gravel
- Unit paving
- Clothes Line
- deciduous trees as noted
- Retaining walls
- informal stepping stone path
- proposed timber bench seat
- site boundary
- existing levels retained
- proposed levels
- proposed top of wall levels
- Stormwater pits to civil engineer's detail
- Existing tree to be removed/transplanted Refer to drawing LS03-DA
- Existing tree to be retained. Refer to drawing LS03-DA
- POS Private Open Space
- COS Communal Open Space

B DEVELOPMENT APPLICATION 23/02/11
A PRE DA CO-ORDINATION 18/02/11

ISSUE AMENDMENT DATE

LANDSCAPE ARCHITECT

melissa wilson
landscape architect
Level 2A 1118 Kippax Street
Sunny Hills NSW 2010
p. 9281 4305
m. 0416 112 862
e. melissa@melissawilson.com.au

ARCHITECT

aleksandar design group pty ltd

suite 202, level 2,
127 york st sydney nsw 2000
t: 02 9261 8180
f: 02 9261 8086
e: aj@aleksandardesigngroup.com.au

CLIENT


GLOBE CAPITAL PROPERTIES PTY LTD

PROJECT


6A and 8 BUCKINGHAM ROAD, KILLARA

DRAWING TITLE

LANDSCAPE PLAN

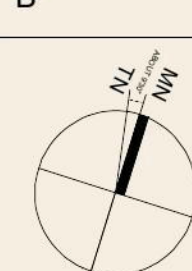SCALE@ A1	DRAWN	ISSUE
1:100	GM	B
DWG NO.	PROJECT NO.	
DA-LS01	0901	
SHEET		
1 OF 7		
		
NOTES:		
REFER TO DETAIL SURVEY FOR SITE IDENTIFICATION,		
BOUNDARY INFORMATION & LEVELS.		
ALL LEVELS AND DIMENSIONS TO BE CONFIRMED ON		
SITE. IF ANY DISCREPANCIES OCCUR PLEASE NOTIFY		
THE LANDSCAPE ARCHITECT		

NOT FOR CONSTRUCTION

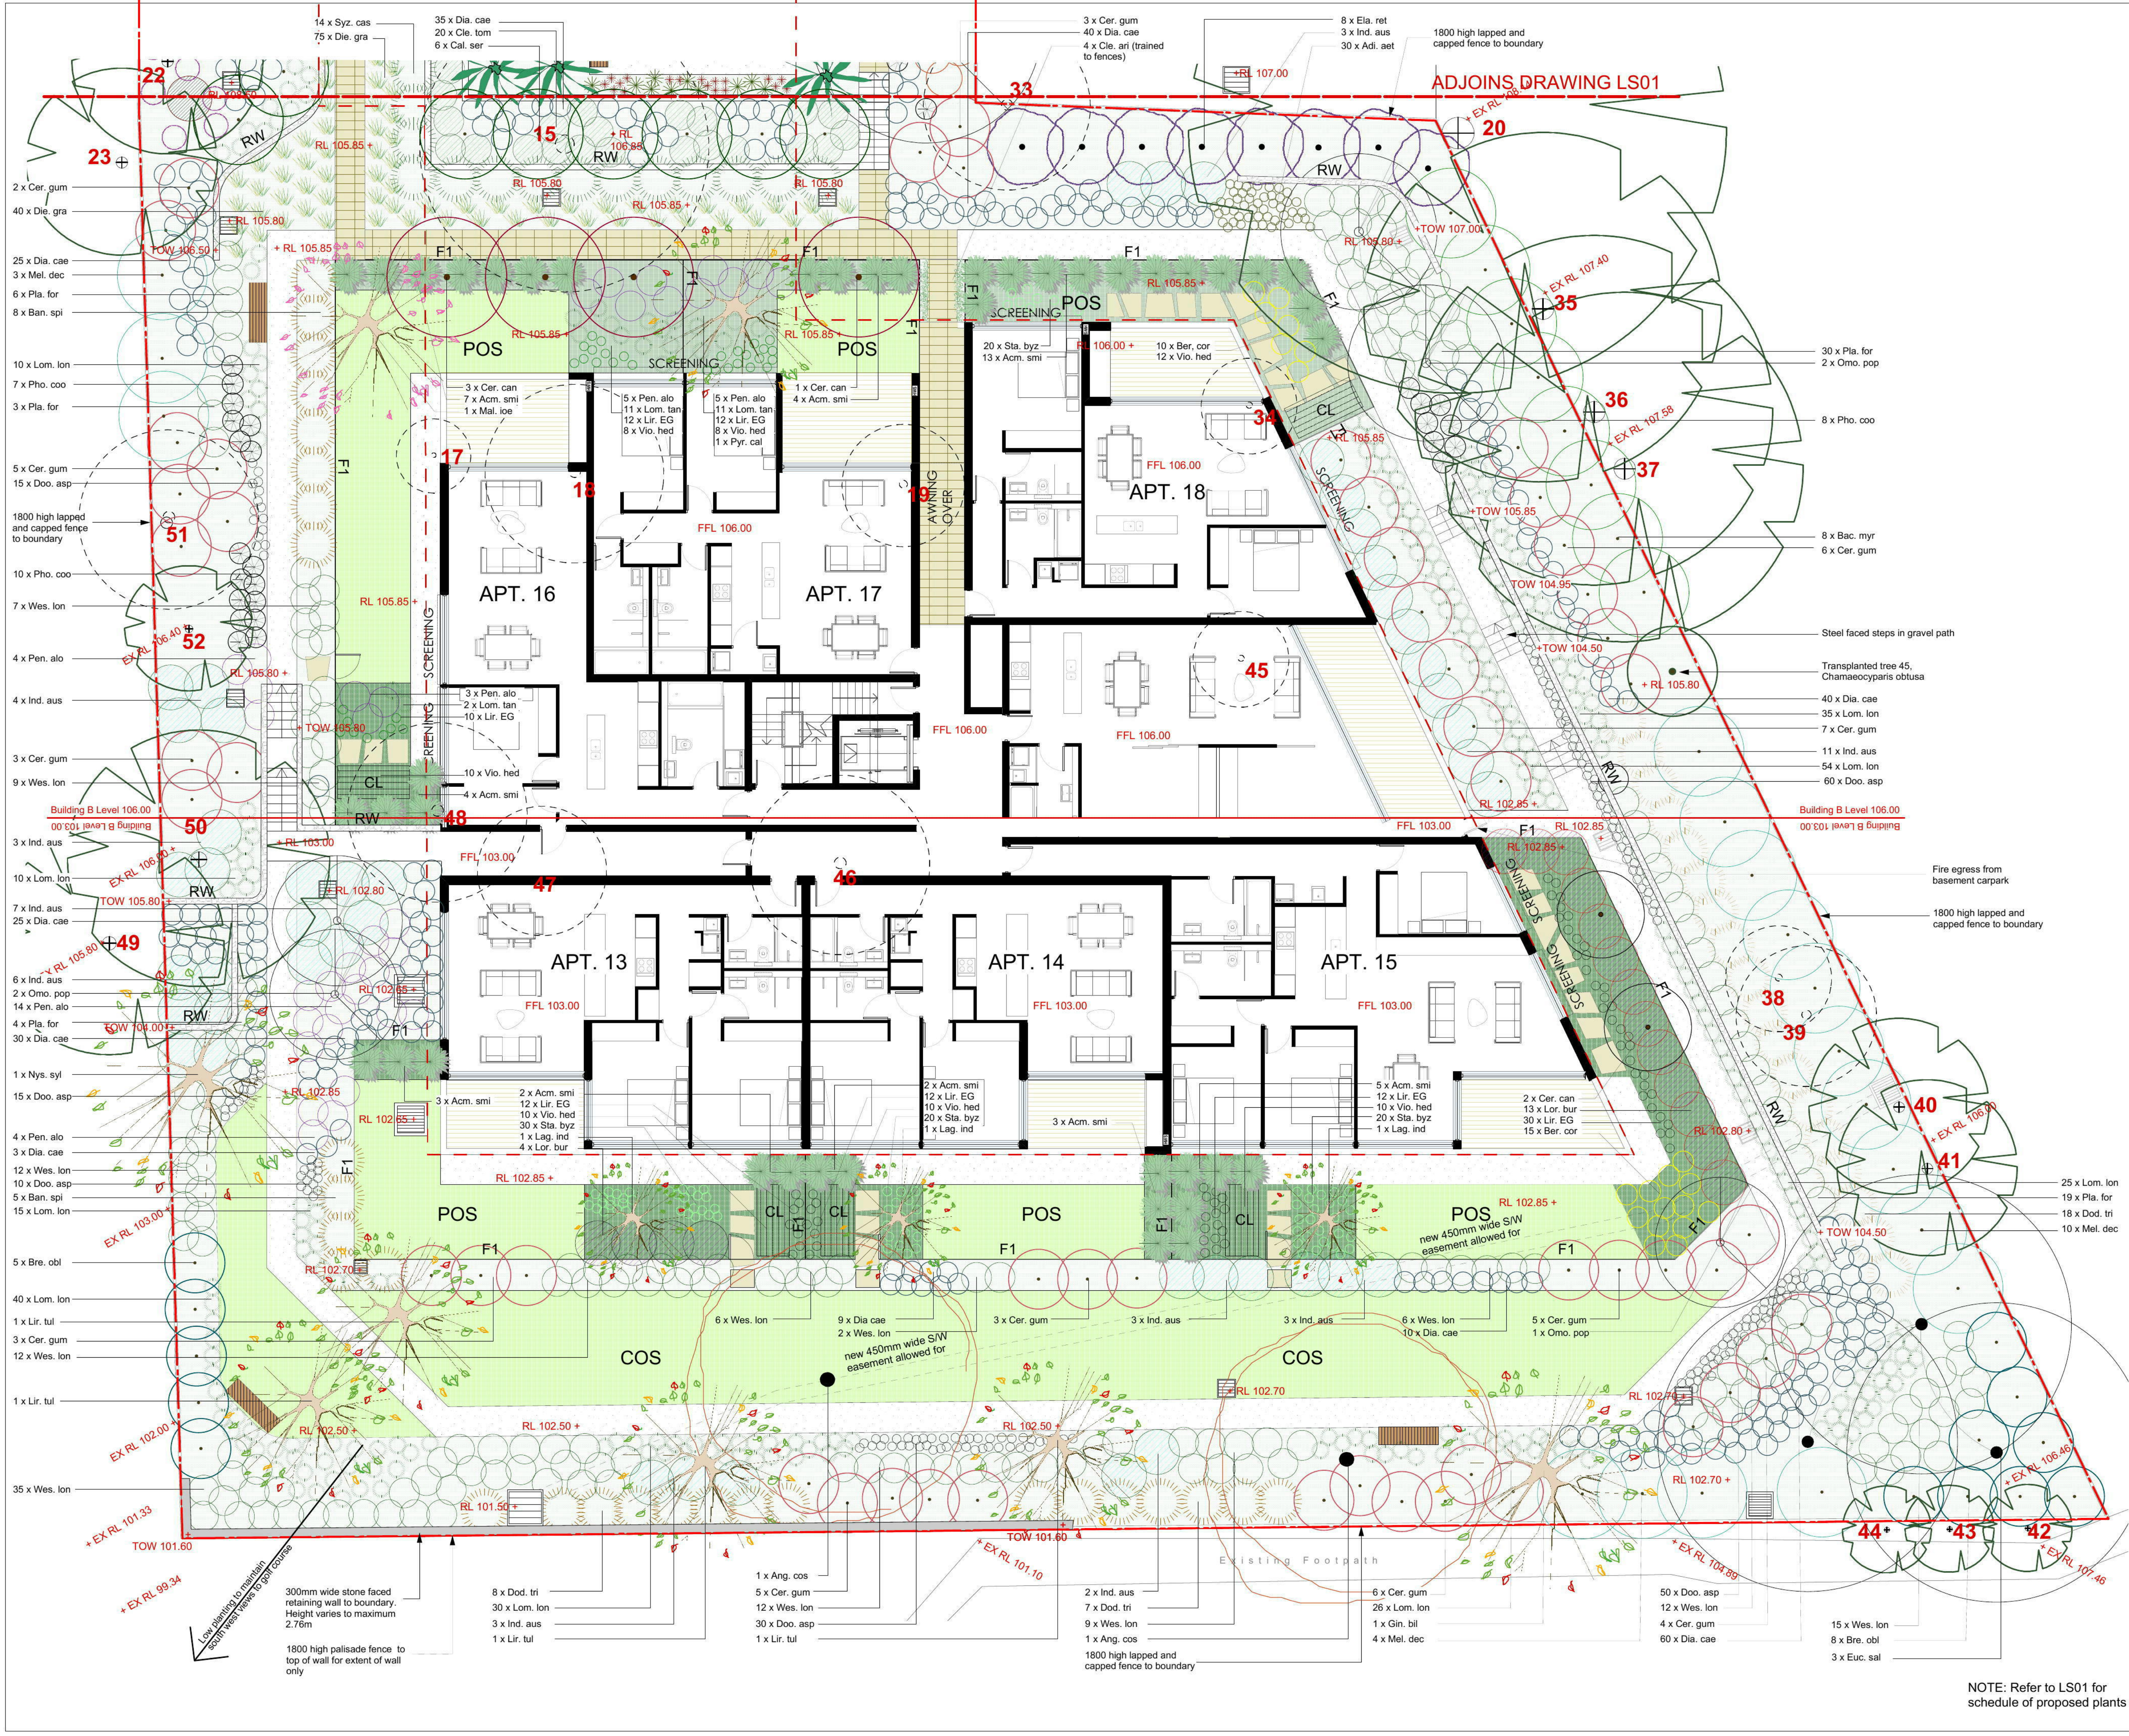

LEGEND

- Lawn
- Decorative gravel
- Unit paving
- Clothes Line
- deciduous trees as noted
- Retaining walls
- informal stepping stone path
- proposed timber bench seat
- site boundary
- existing levels retained
- proposed levels
- proposed top of wall levels
- Stormwater pits to civil engineer's detail
- Existing tree to be removed/transplanted. Refer to drawing LS03-DA
- Existing tree to be retained. Refer to drawing LS03-DA
- POS Private Open Space
- COS Communal Open Space
- F1 1600mm high palisade fence to private open spaces. Refer to Detail 3/LS03.

B	DEVELOPMENT APPLICATION	23/02/11
A	PRE DA CO-ORDINATION	18/02/11

ISSUE	AMENDMENT	DATE
LANDSCAPE ARCHITECT		
melissa wilson landscape architect Level 2A 119 Kippax Street Surry Hills NSW 2010 p. 9281 4305 m. 0418 1112 662 e. melissa@melissawilson.com.au		
ARCHITECT aleksandar design group pty ltd suite 202, level 2, 127 york st sydney nsw 2000 t: 02 9261 8180 f: 02 9261 8086 e: aj@aleksandardesigngroup.com.au		
CLIENT GLOBE CAPITOL PROPERTIES PTY LTD		
PROJECT 6A and 8 BUCKINGHAM ROAD, KILLARA		
DRAWING TITLE LANDSCAPE PLAN- BUILDING B		
SCALE@ A1	DRAWN	ISSUE
1:100	GM	B
DWG NO. DA-LS02	PROJECT NO. 0901	
SHEET 2 OF 7		
NOTES: REFER TO DETAIL SURVEY FOR SITE IDENTIFICATION, BOUNDARY INFORMATION & LEVELS. ALL LEVELS AND DIMENSIONS TO BE CONFIRMED ON SITE. IF ANY DISCREPANCIES OCCUR PLEASE NOTIFY THE LANDSCAPE ARCHITECT		

NOT FOR CONSTRUCTION

NOTE: Refer to LS01 for schedule of proposed plants