



8A
BUCKINGHAM
ROAD
Lot 2 DP 414101

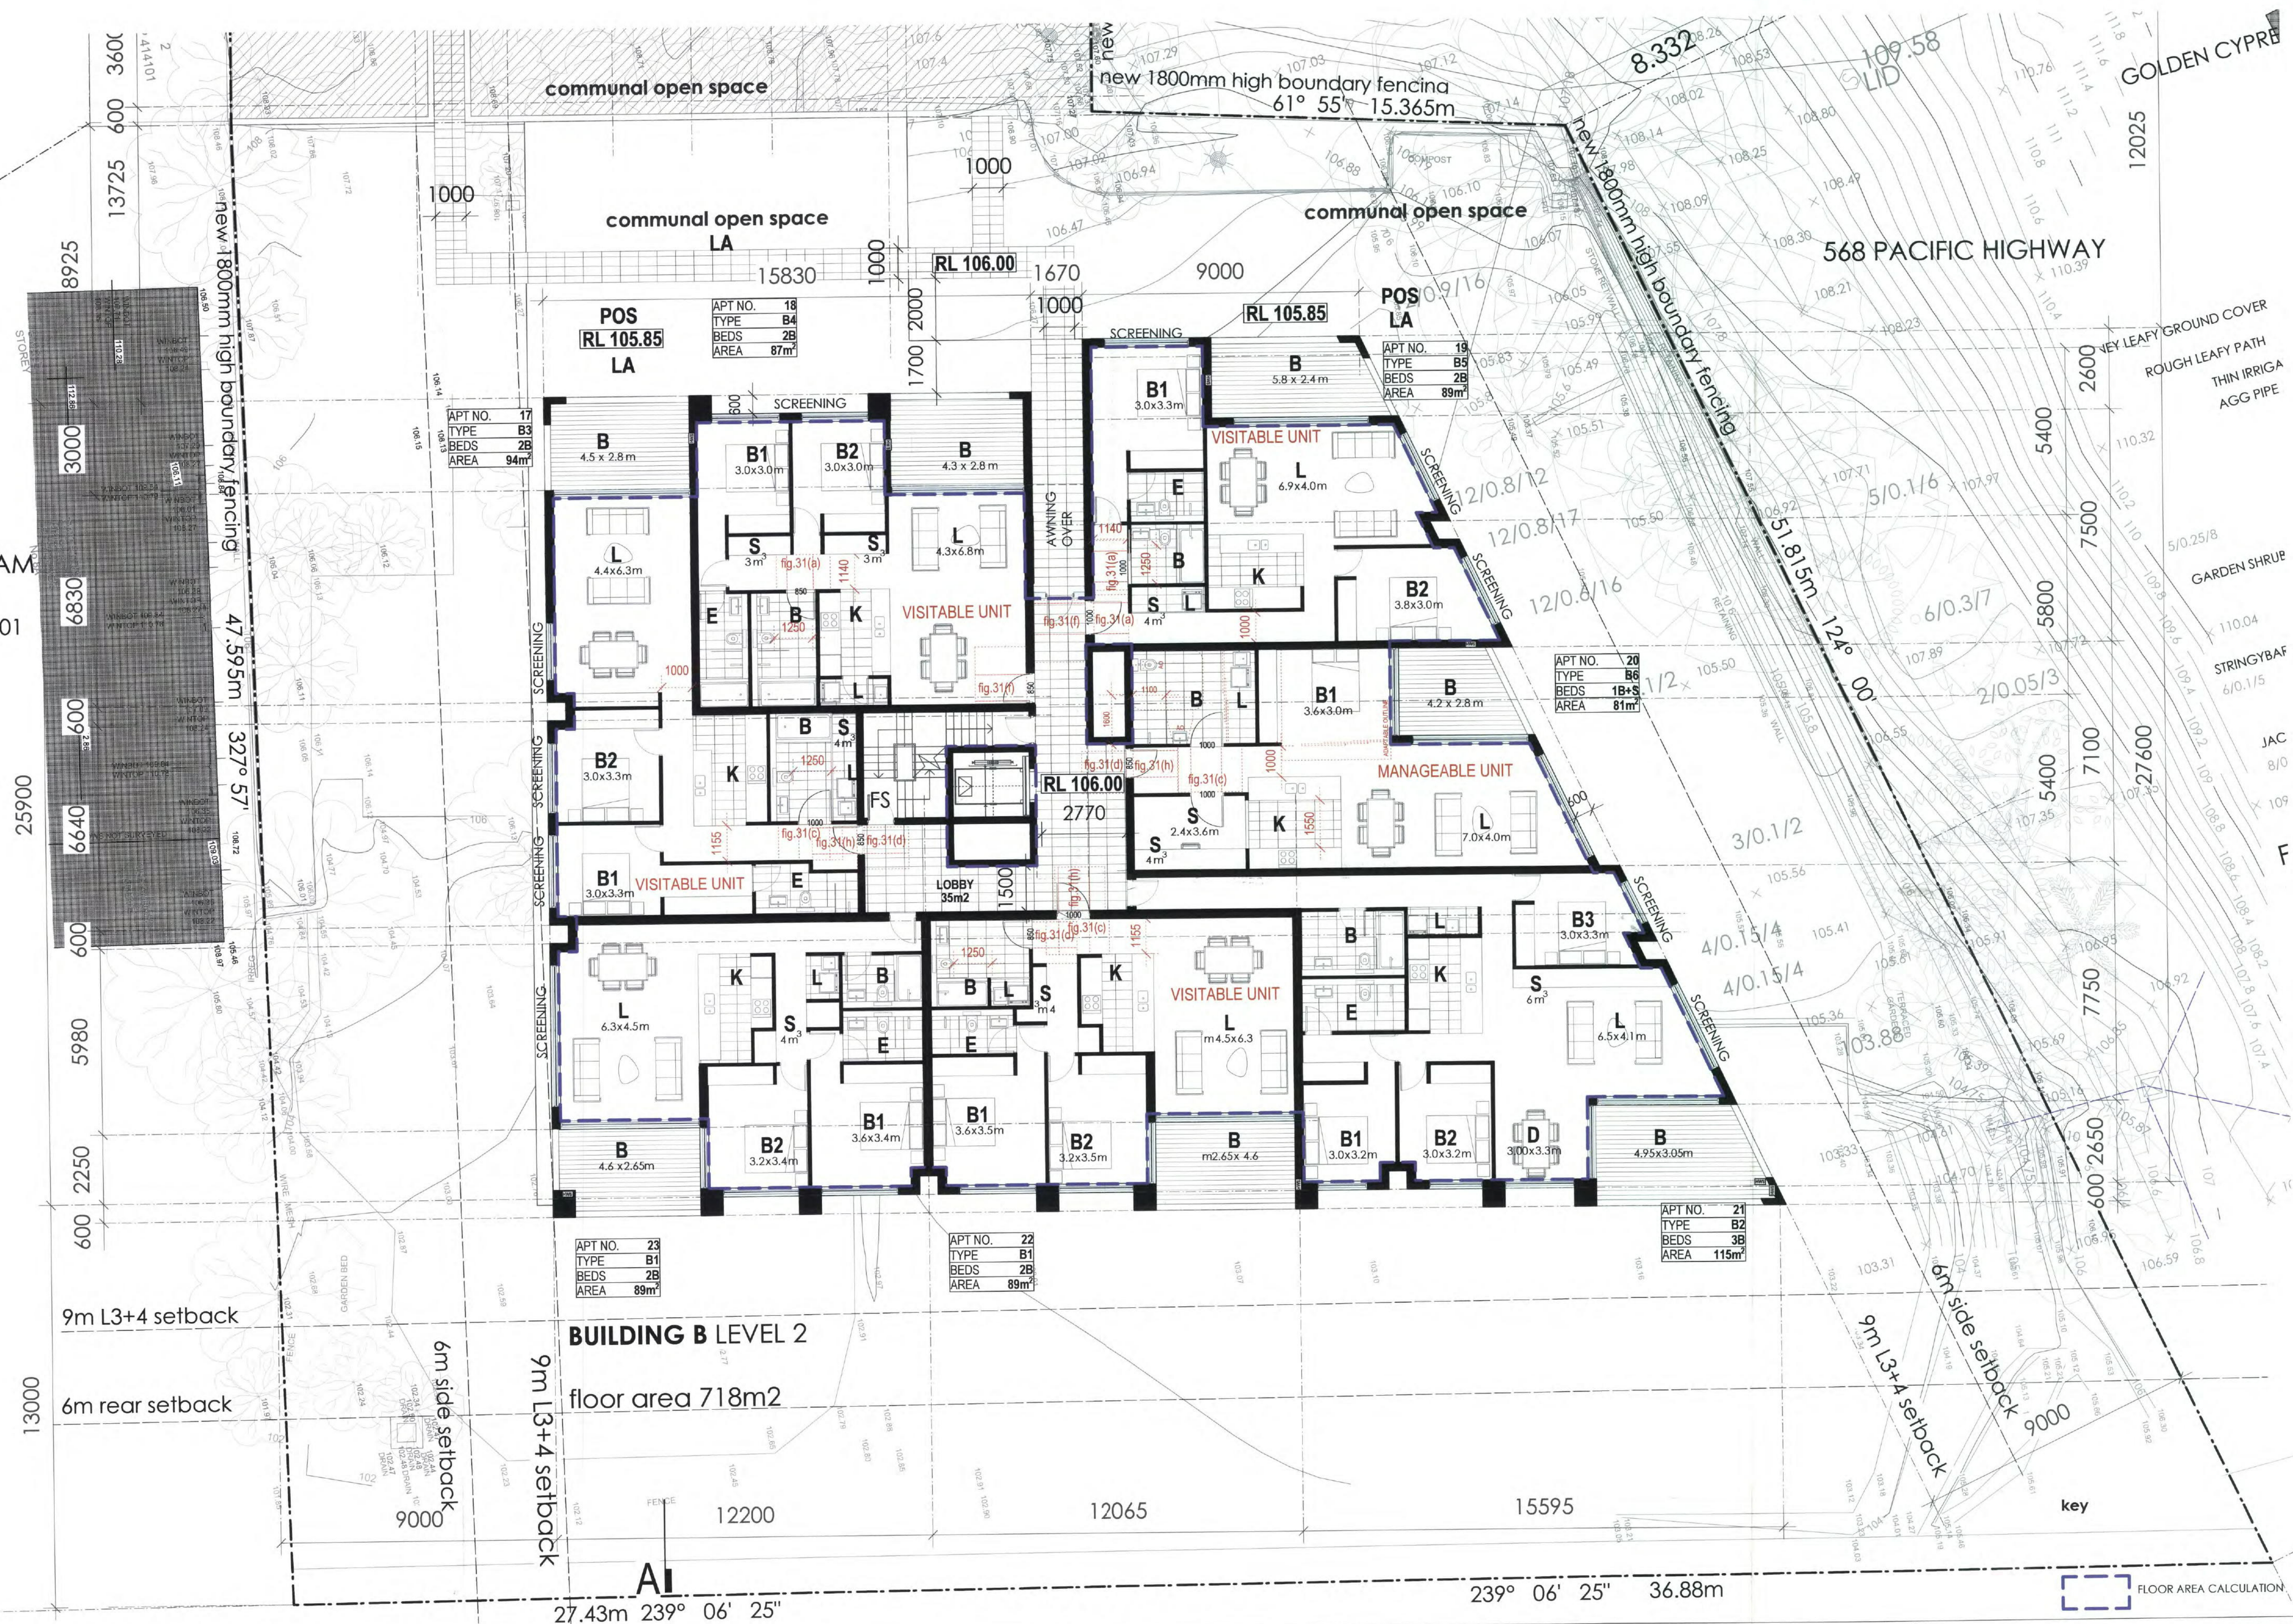

aleksandar design group pty ltd

architecture urban planning interiors
suite 202, level 02, 127 york street, sydney nsw 2000
02 9261 8180 f 02 9261 8086 e aj@aleksandardesigngroup.com.au
www.aleksandardesigngroup.com.au

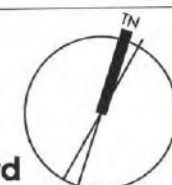

key:

LA REFER TO LANDSCAPE ARCHITECT'S
POS DOCUMENTATION FOR ALL COMMUNAL +
PRIVATE OPEN SPACES, INCLUDING DEEP SOIL
AREA CALCULATIONS + RETAINING WALLS.
REFER TO CIVIL ENGINEER'S DOCUMENTATION
FOR ALL STORMWATER WORKS

project:

6A + 8 Buckingham Road, Killara
Lots 1, 3 + 4 DP 414101


project no:

title:
drawing no:
date:
scale:

building B level 02
DA07 issue C
10 september 2012

0856


8A
BUCKINGHAM
ROAD
Lot 2 DP 414101

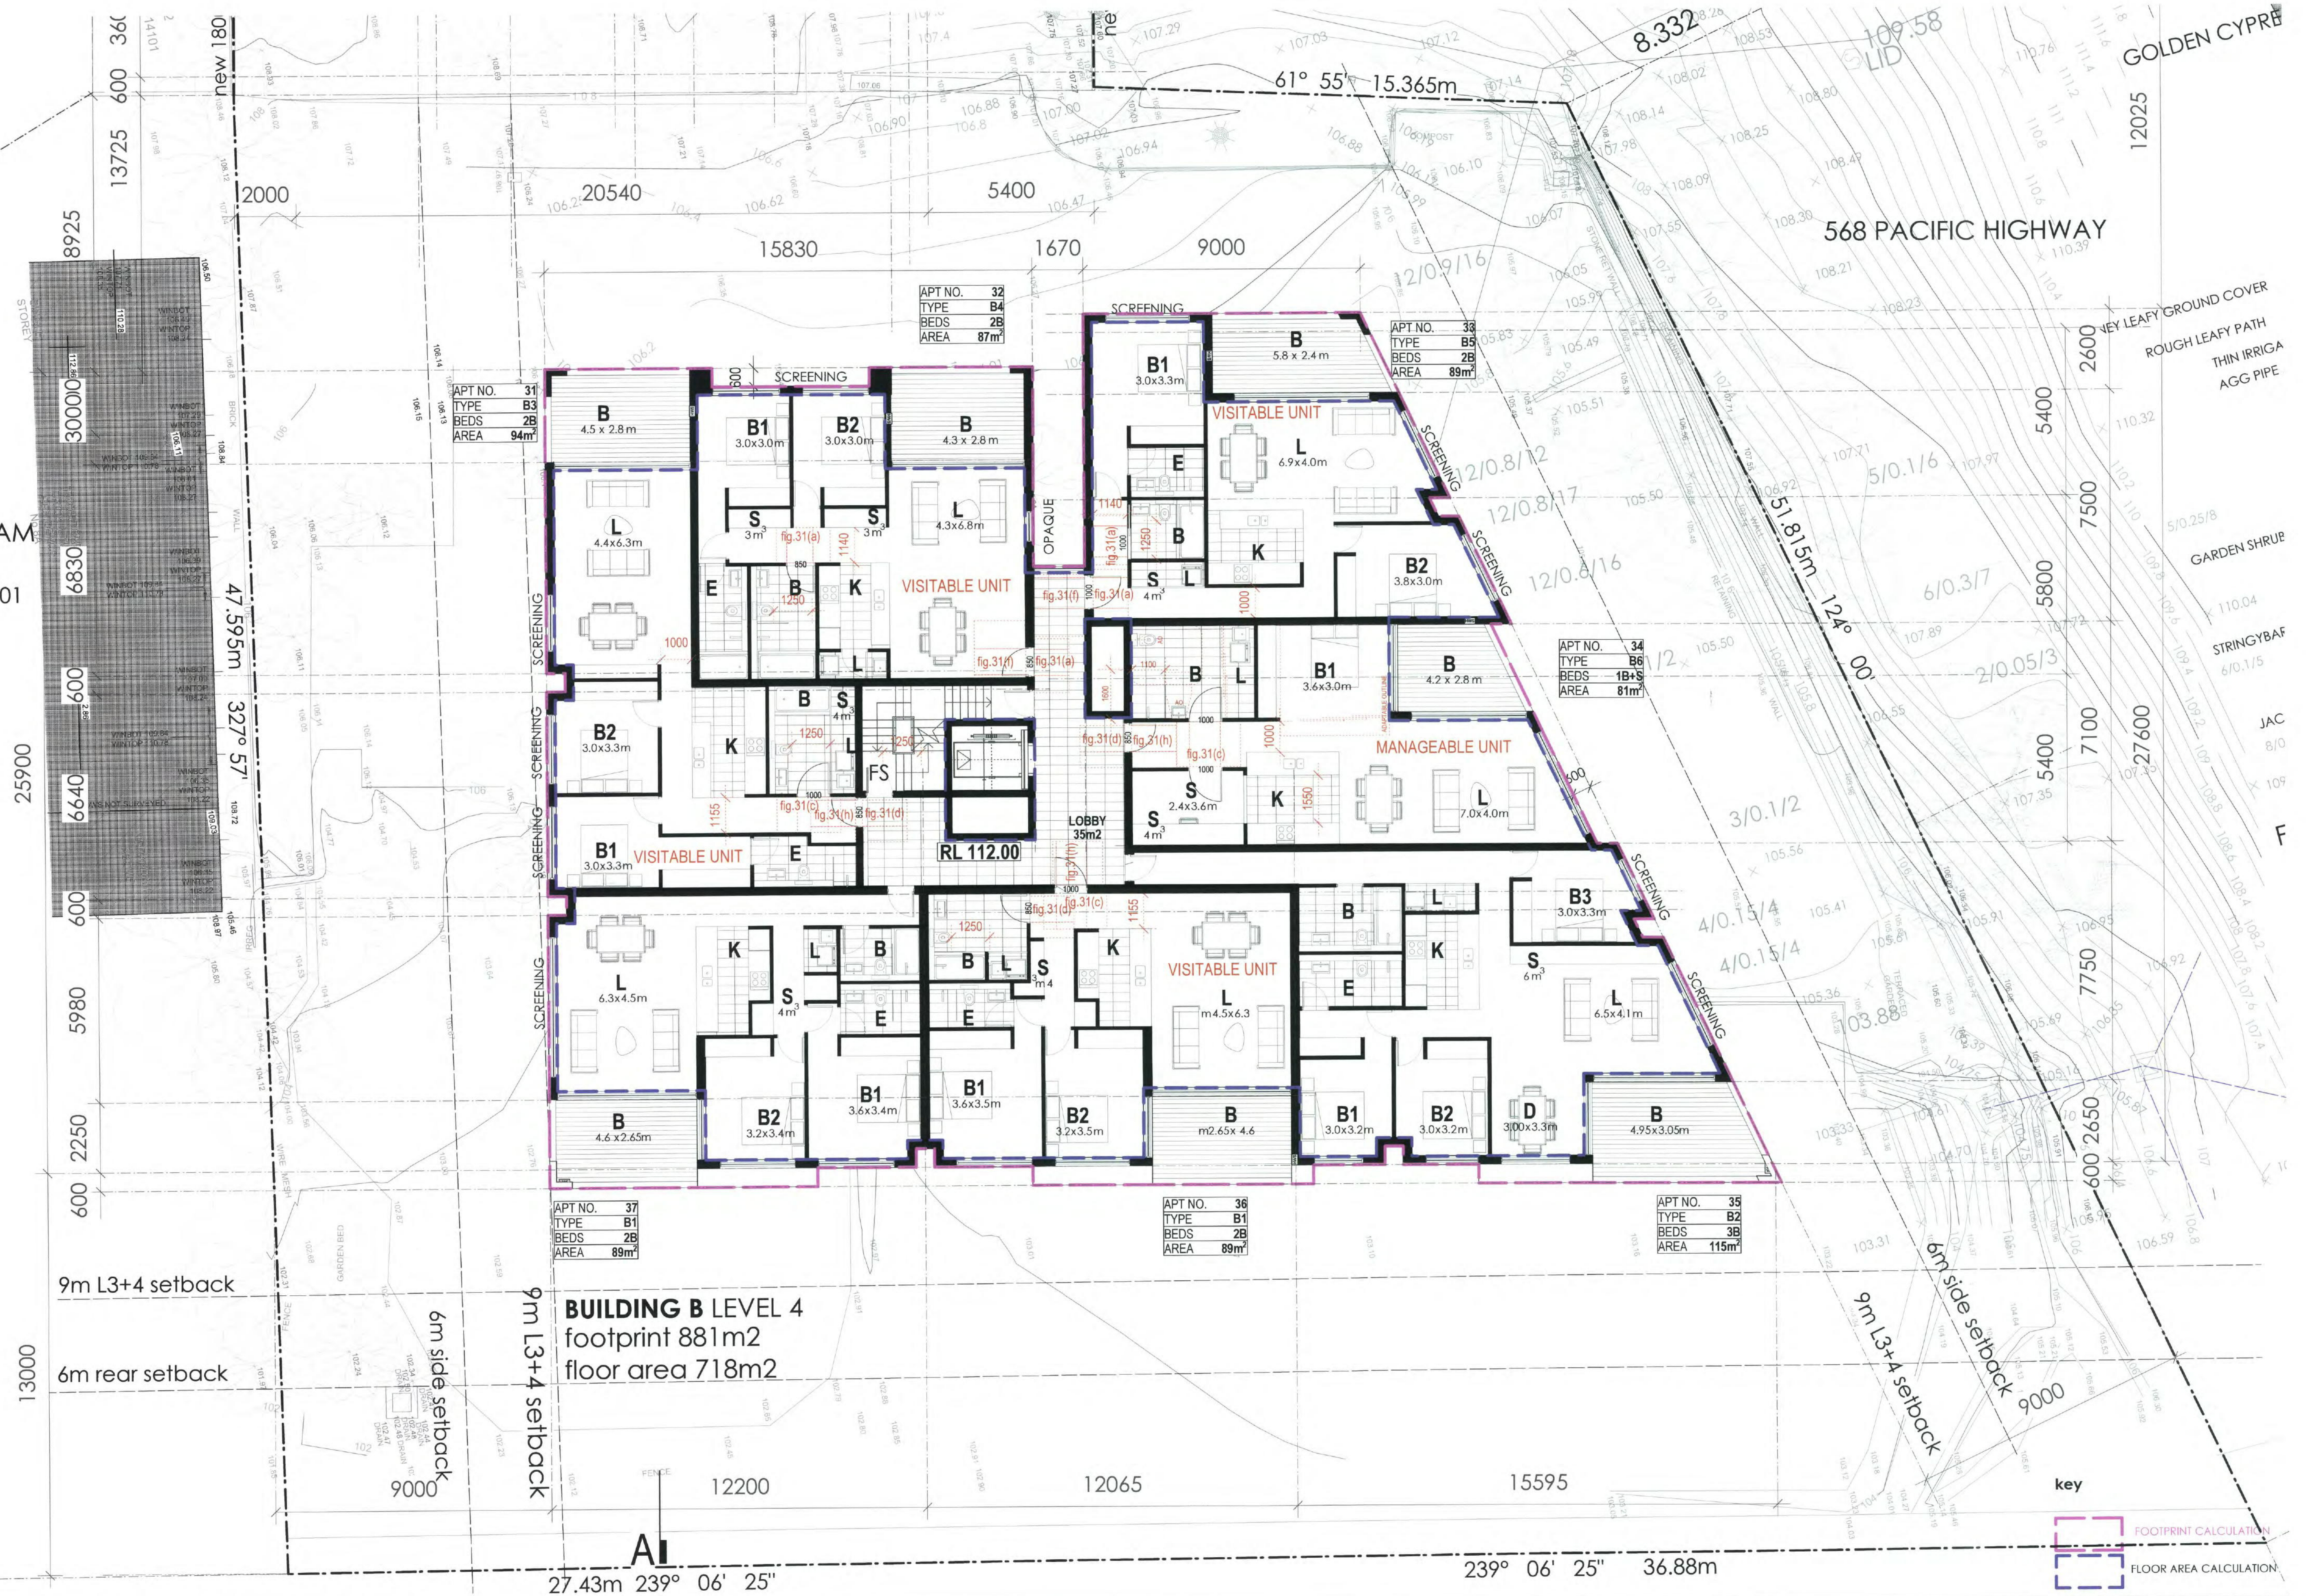

aleksandar design group pty ltd

architecture urban planning interiors
suite 202, level 02, 127 york street, sydney nsw 2000
p 02 9261 8180 f 02 9261 8086 e aj@aleksandardesigngroup.com.au
www.aleksandardesigngroup.com.au

© copyright aleksandar design group pty ltd

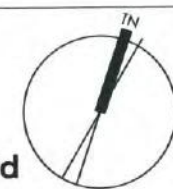

key:

LA REFER TO LANDSCAPE ARCHITECT'S
POS DOCUMENTATION FOR ALL COMMUNAL +
PRIVATE OPEN SPACES, INCLUDING DEEP SOIL
AREA CALCULATIONS + RETAINING WALLS.
REFER TO CIVIL ENGINEER'S DOCUMENTATION
FOR ALL STORMWATER WORKS

project:

6A + 8 Buckingham Road, Killara
Lots 1, 3 + 4 DP 414101

project no:


0856

title:
drawing no:
date:
scale:

building B level 04
DA11 issue C
10 september 2012
1:100 @ A1


[illegible]

architecture urban planning interiors
suite 202, level 02, 127 york street, sydney nsw 2000
02 9261 8180 f 02 9261 8086 e aj@aleksandar.designgroup.com.au
www.aleksandar.designgroup.com.au


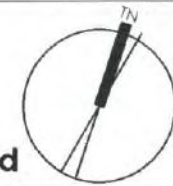


LA	REFER TO LANDSCAPE ARCHITECT'S DOCUMENTATION FOR ALL COMMUNAL + PRIVATE OPEN SPACES, INCLUDING DEEP SOIL AREA CALCULATIONS + RETAINING WALLS.
POS	REFER TO CIVIL ENGINEER'S DOCUMENTATION FOR ALL STORMWATER WORKS

building B level 05
DA13 issue C
10 september 2012
1:100 @ A1

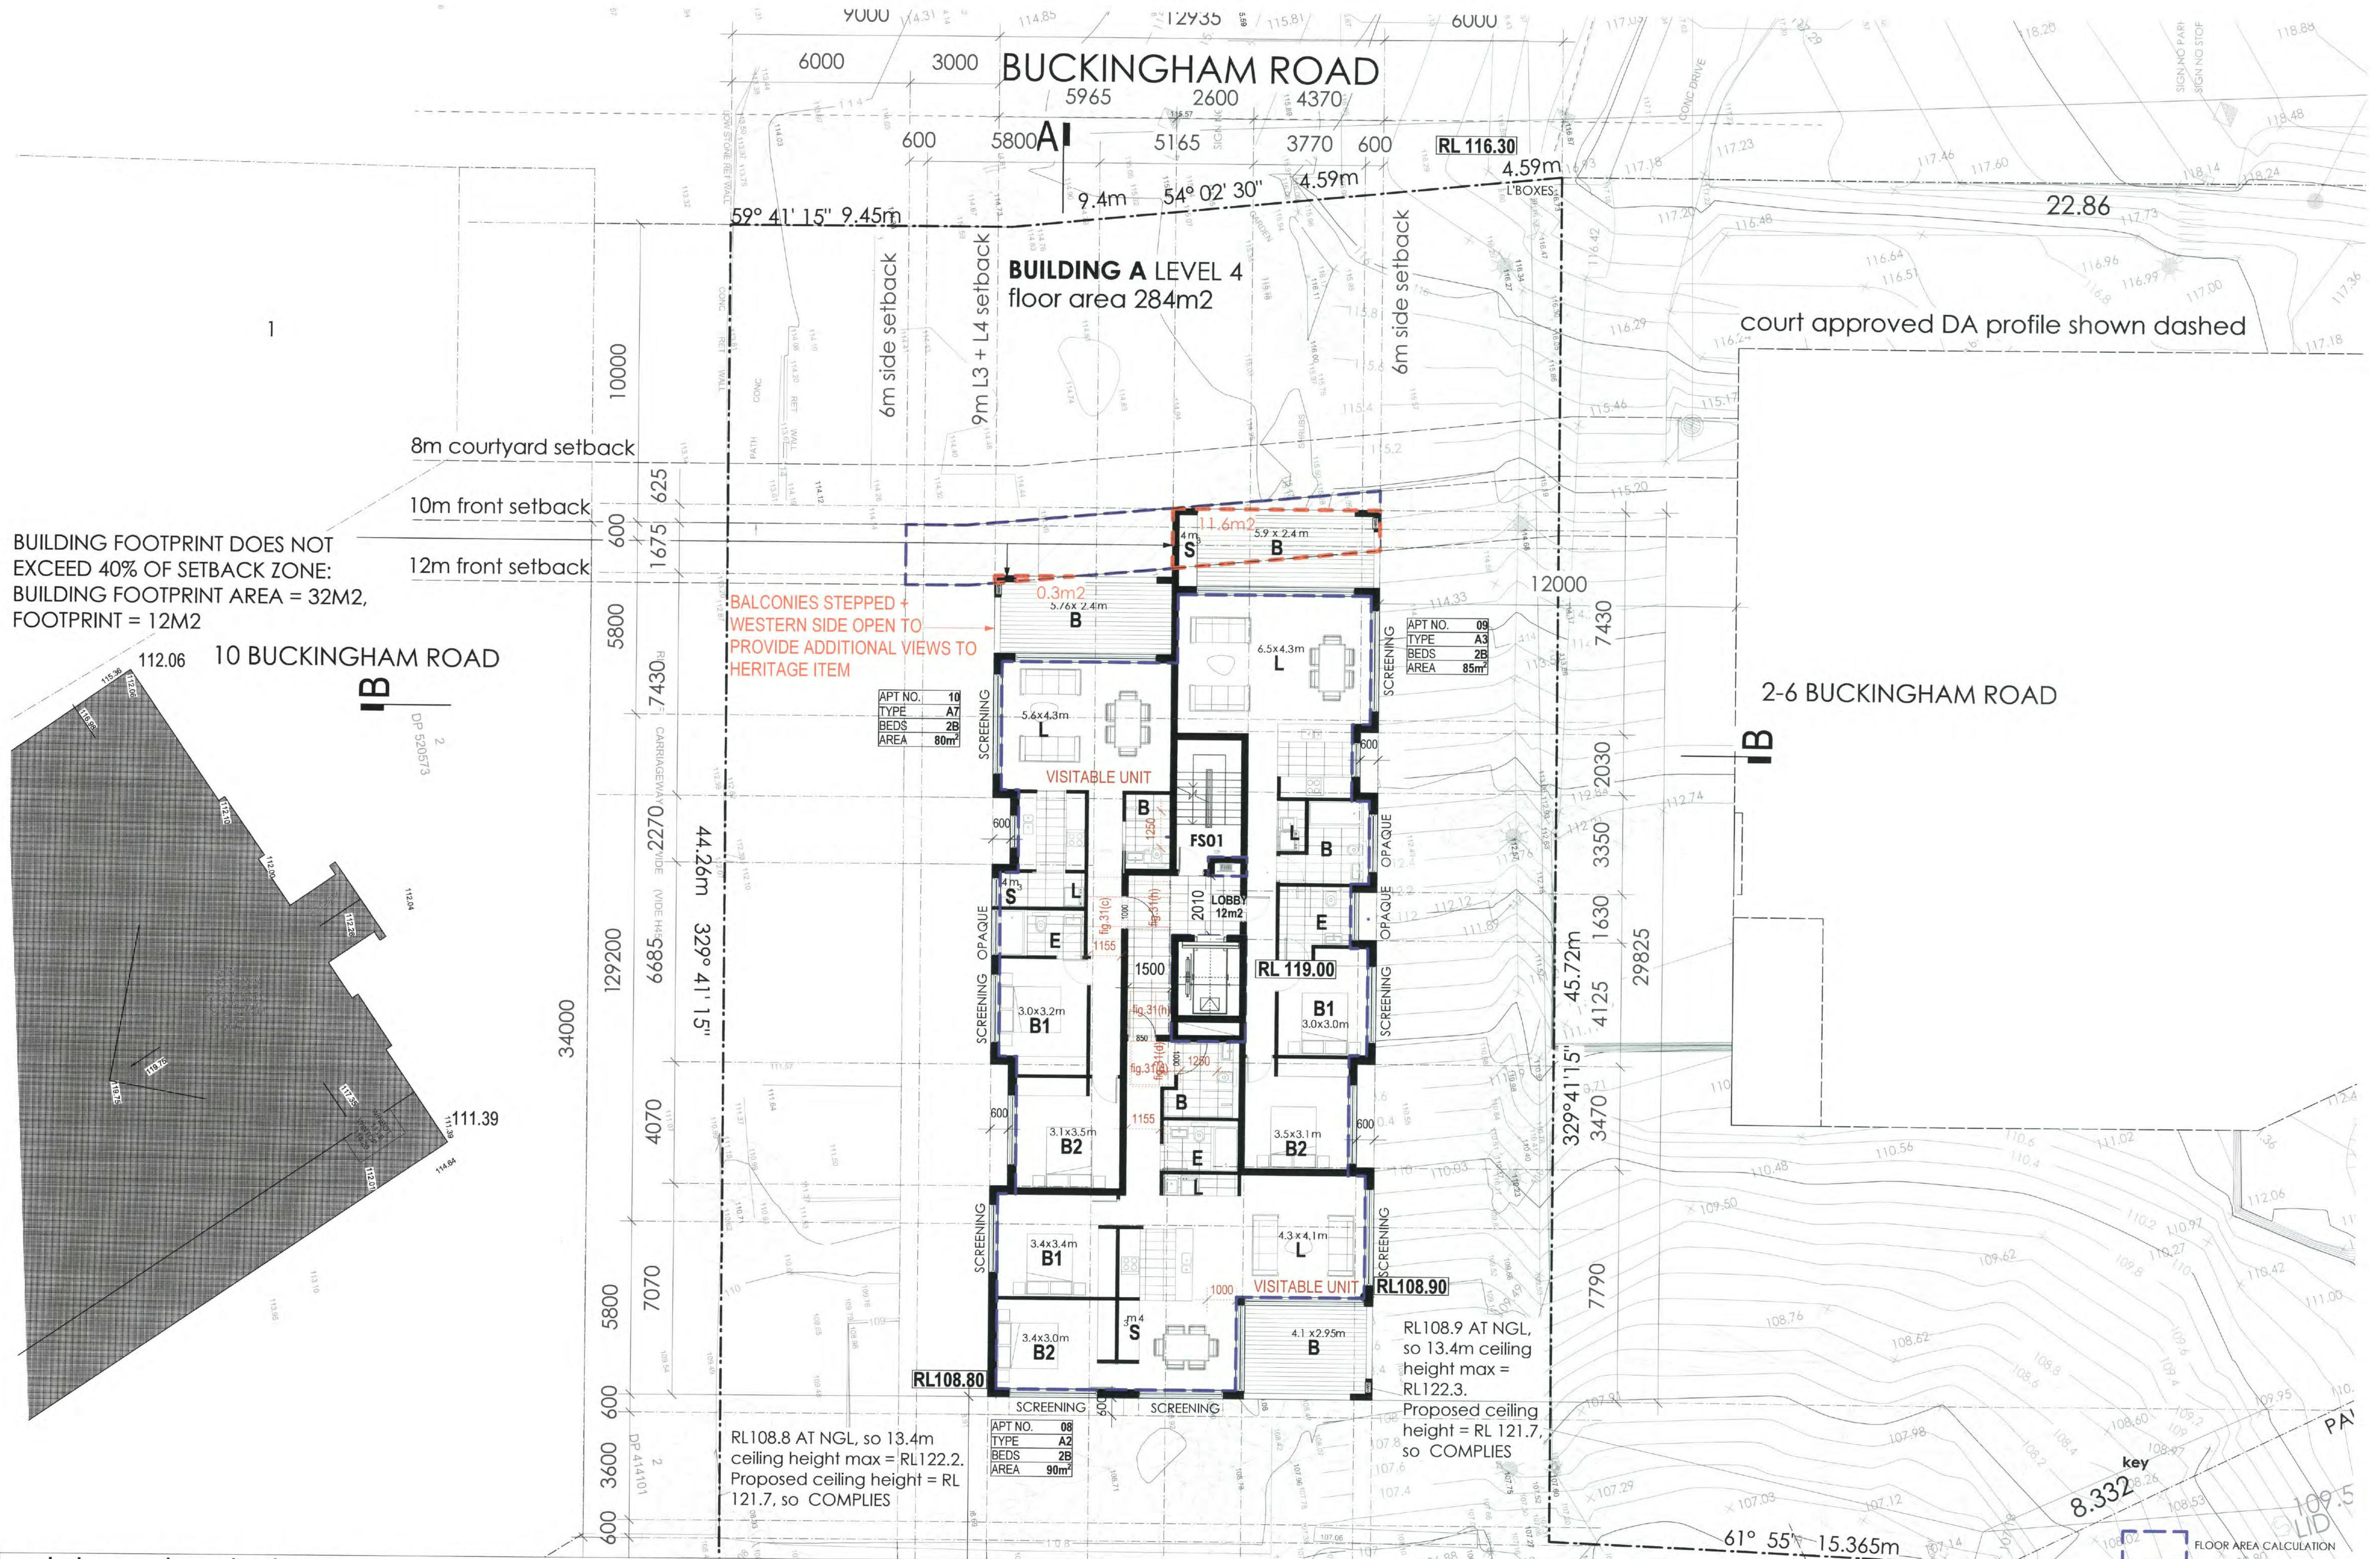

BUILDING FOOTPRINT DOES NOT EXCEED 40% OF SETBACK ZONE:
BUILDING FOOTPRINT AREA = 32M2,
FOOTPRINT = 12M2

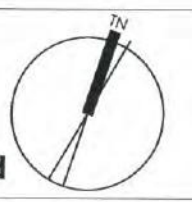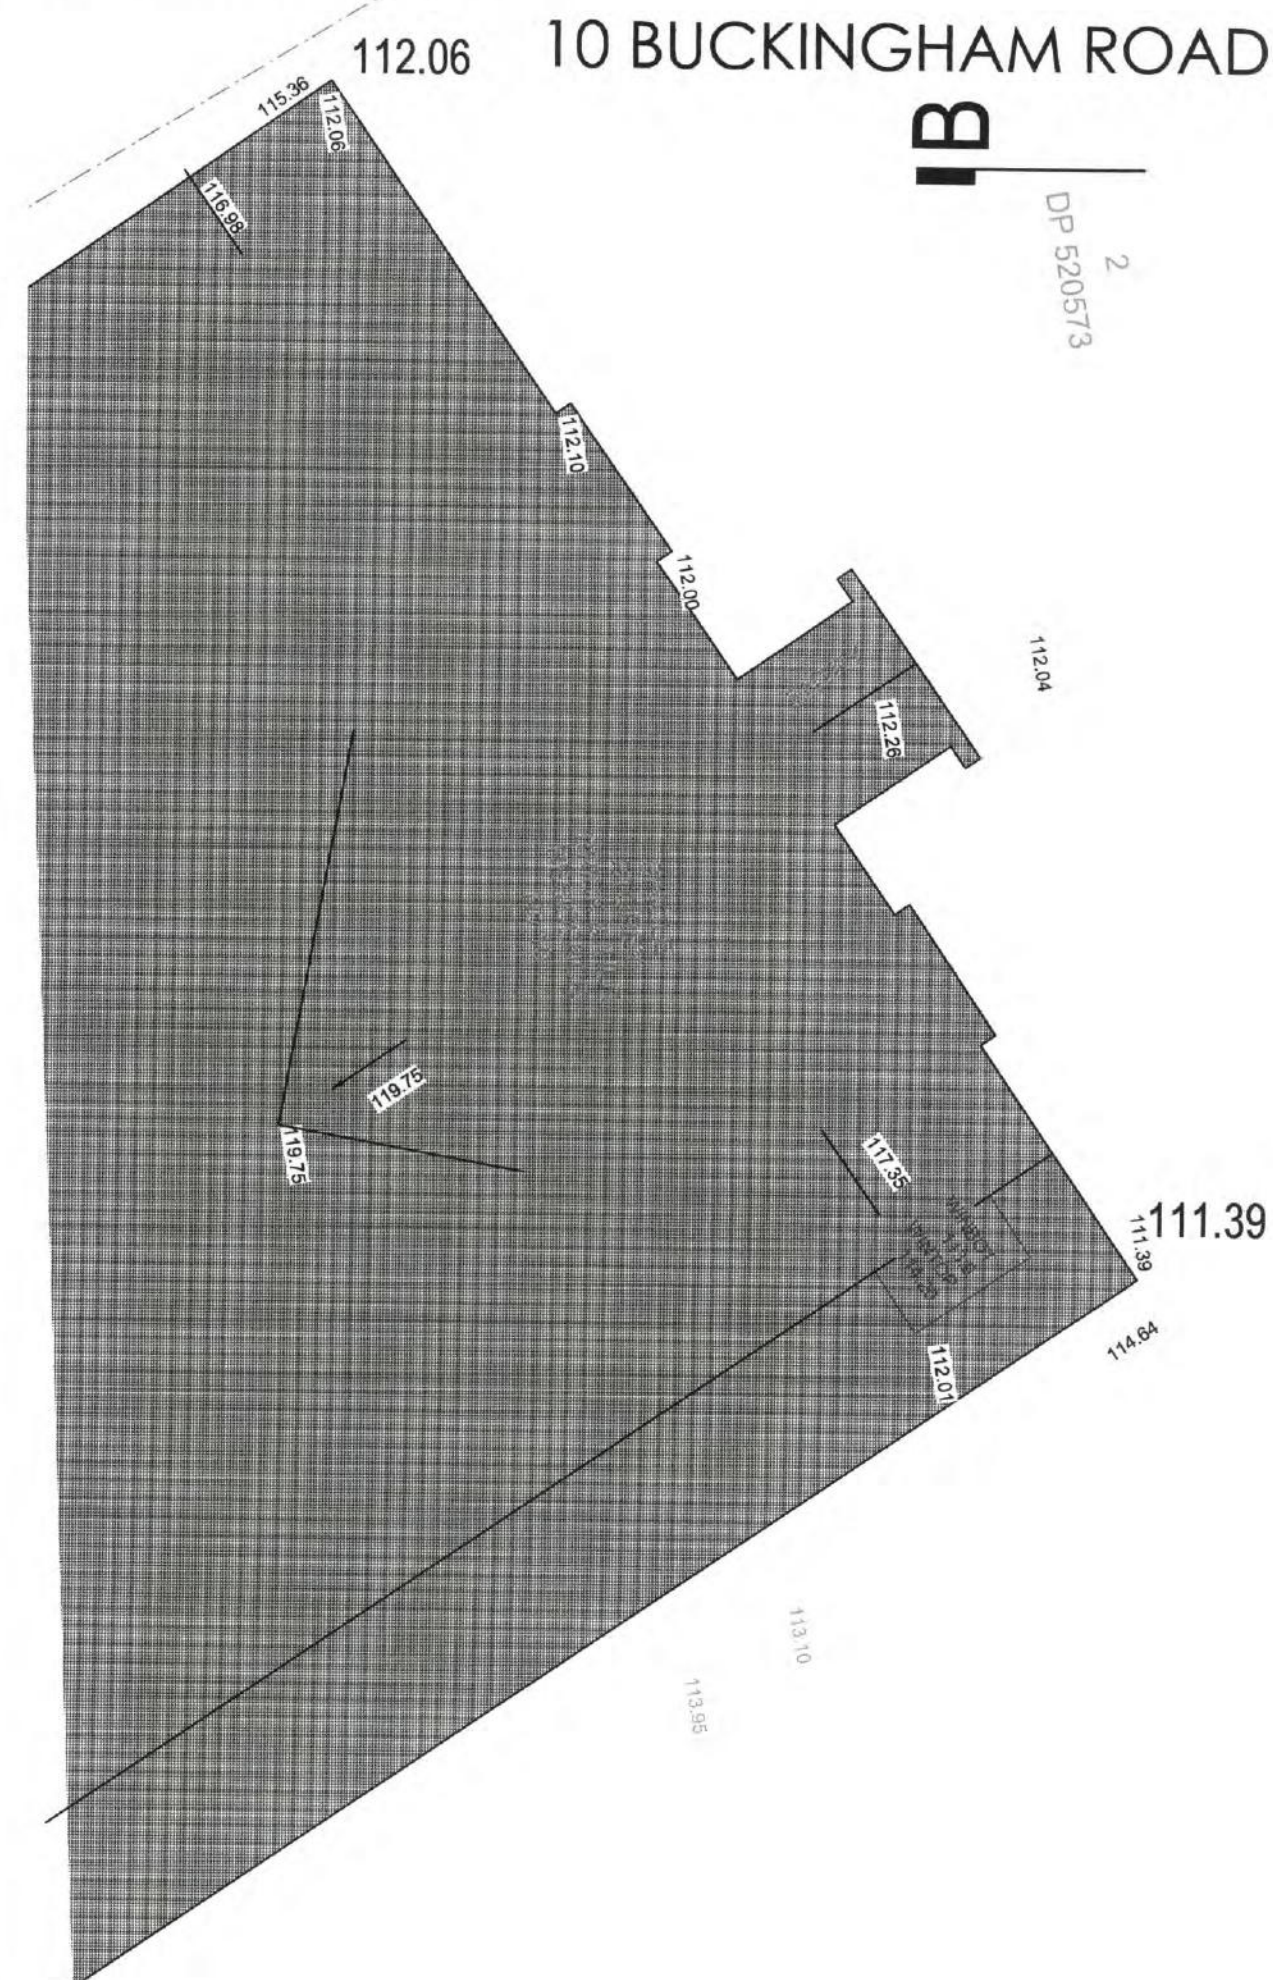

key:
LA REFER TO LANDSCAPE ARCHITECT'S DOCUMENTATION FOR ALL COMMUNAL + PRIVATE OPEN SPACES, INCLUDING DEEP SOIL AREA CALCULATIONS + RETAINING WALLS.
POS REFER TO CIVIL ENGINEER'S DOCUMENTATION FOR ALL STORMWATER WORKS

project:
6A + 8 Buckingham Road, Killara
Lots 1, 3 + 4 DP 414101

project no: 0856
title: building A level 04
drawing no: DA14 issue C
date: 10 september 2012
scale: 1:100 @ A1