


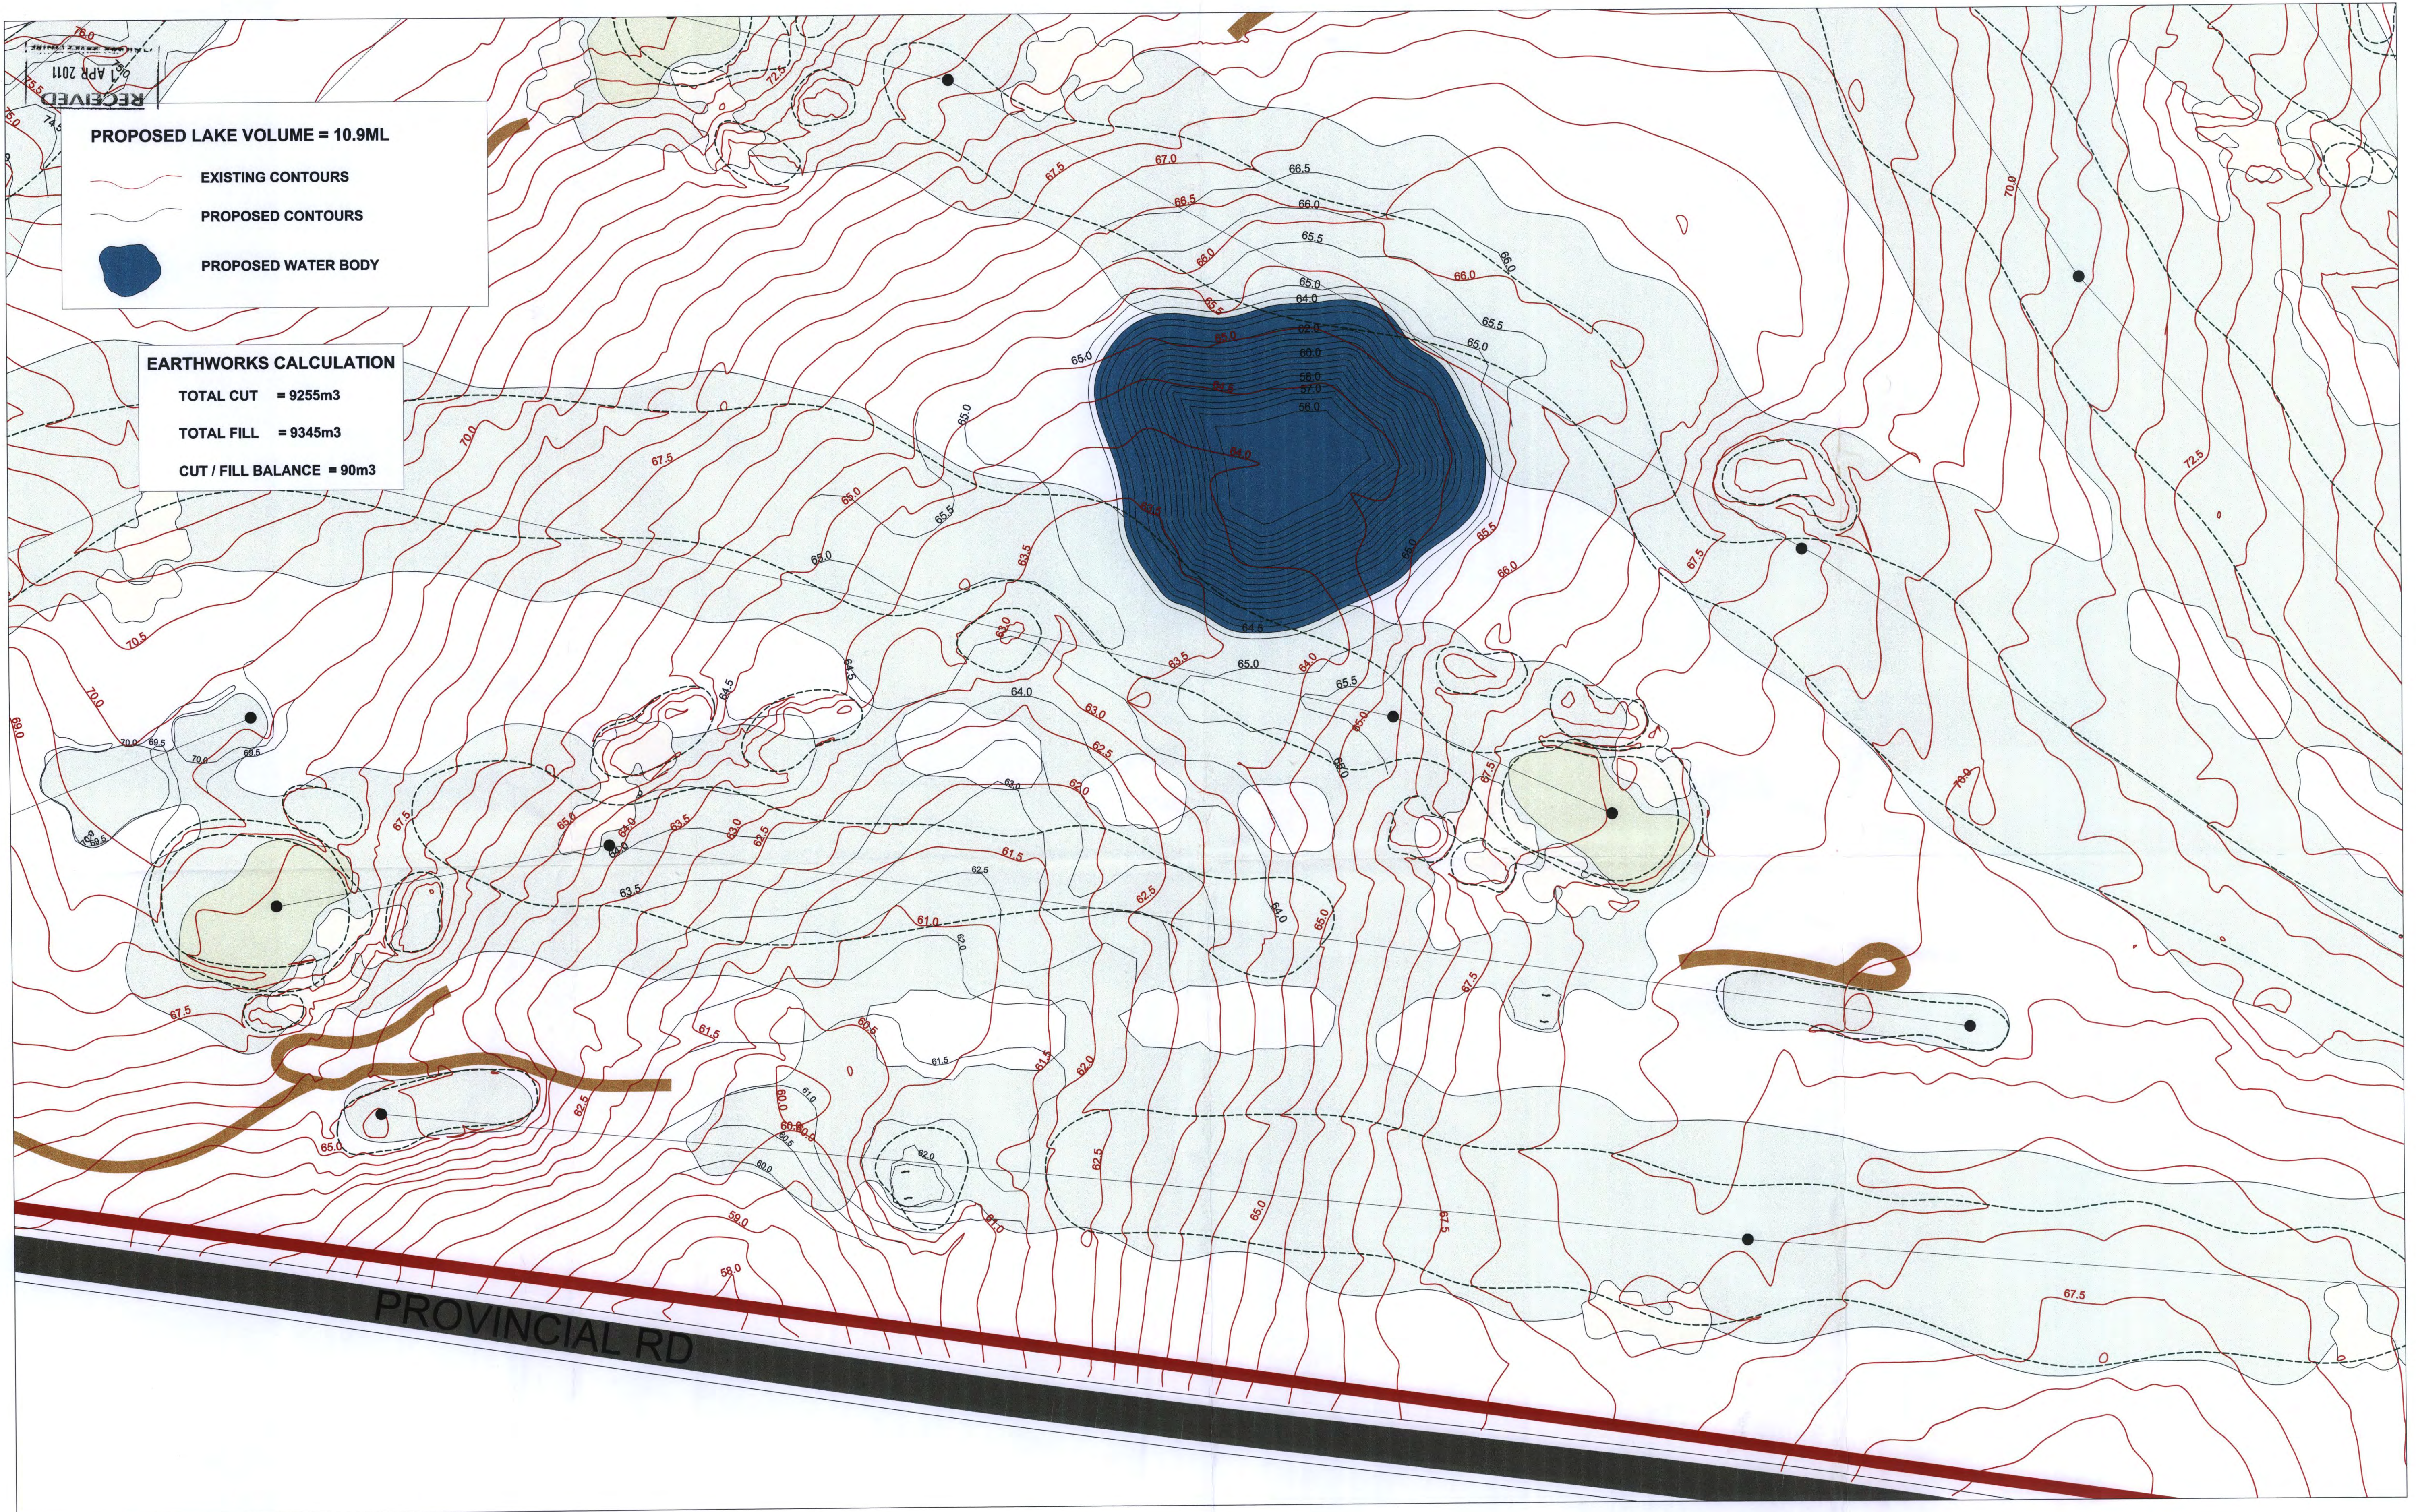

NORTH



5 0 5 10 15 20 METRES

Scale 1:500 @ A1


# KILLARA GOLF CLUB

## PROPOSED LAKE - GRADING USING FILL ON-SITE

FEBRUARY 2011



CASHMORE

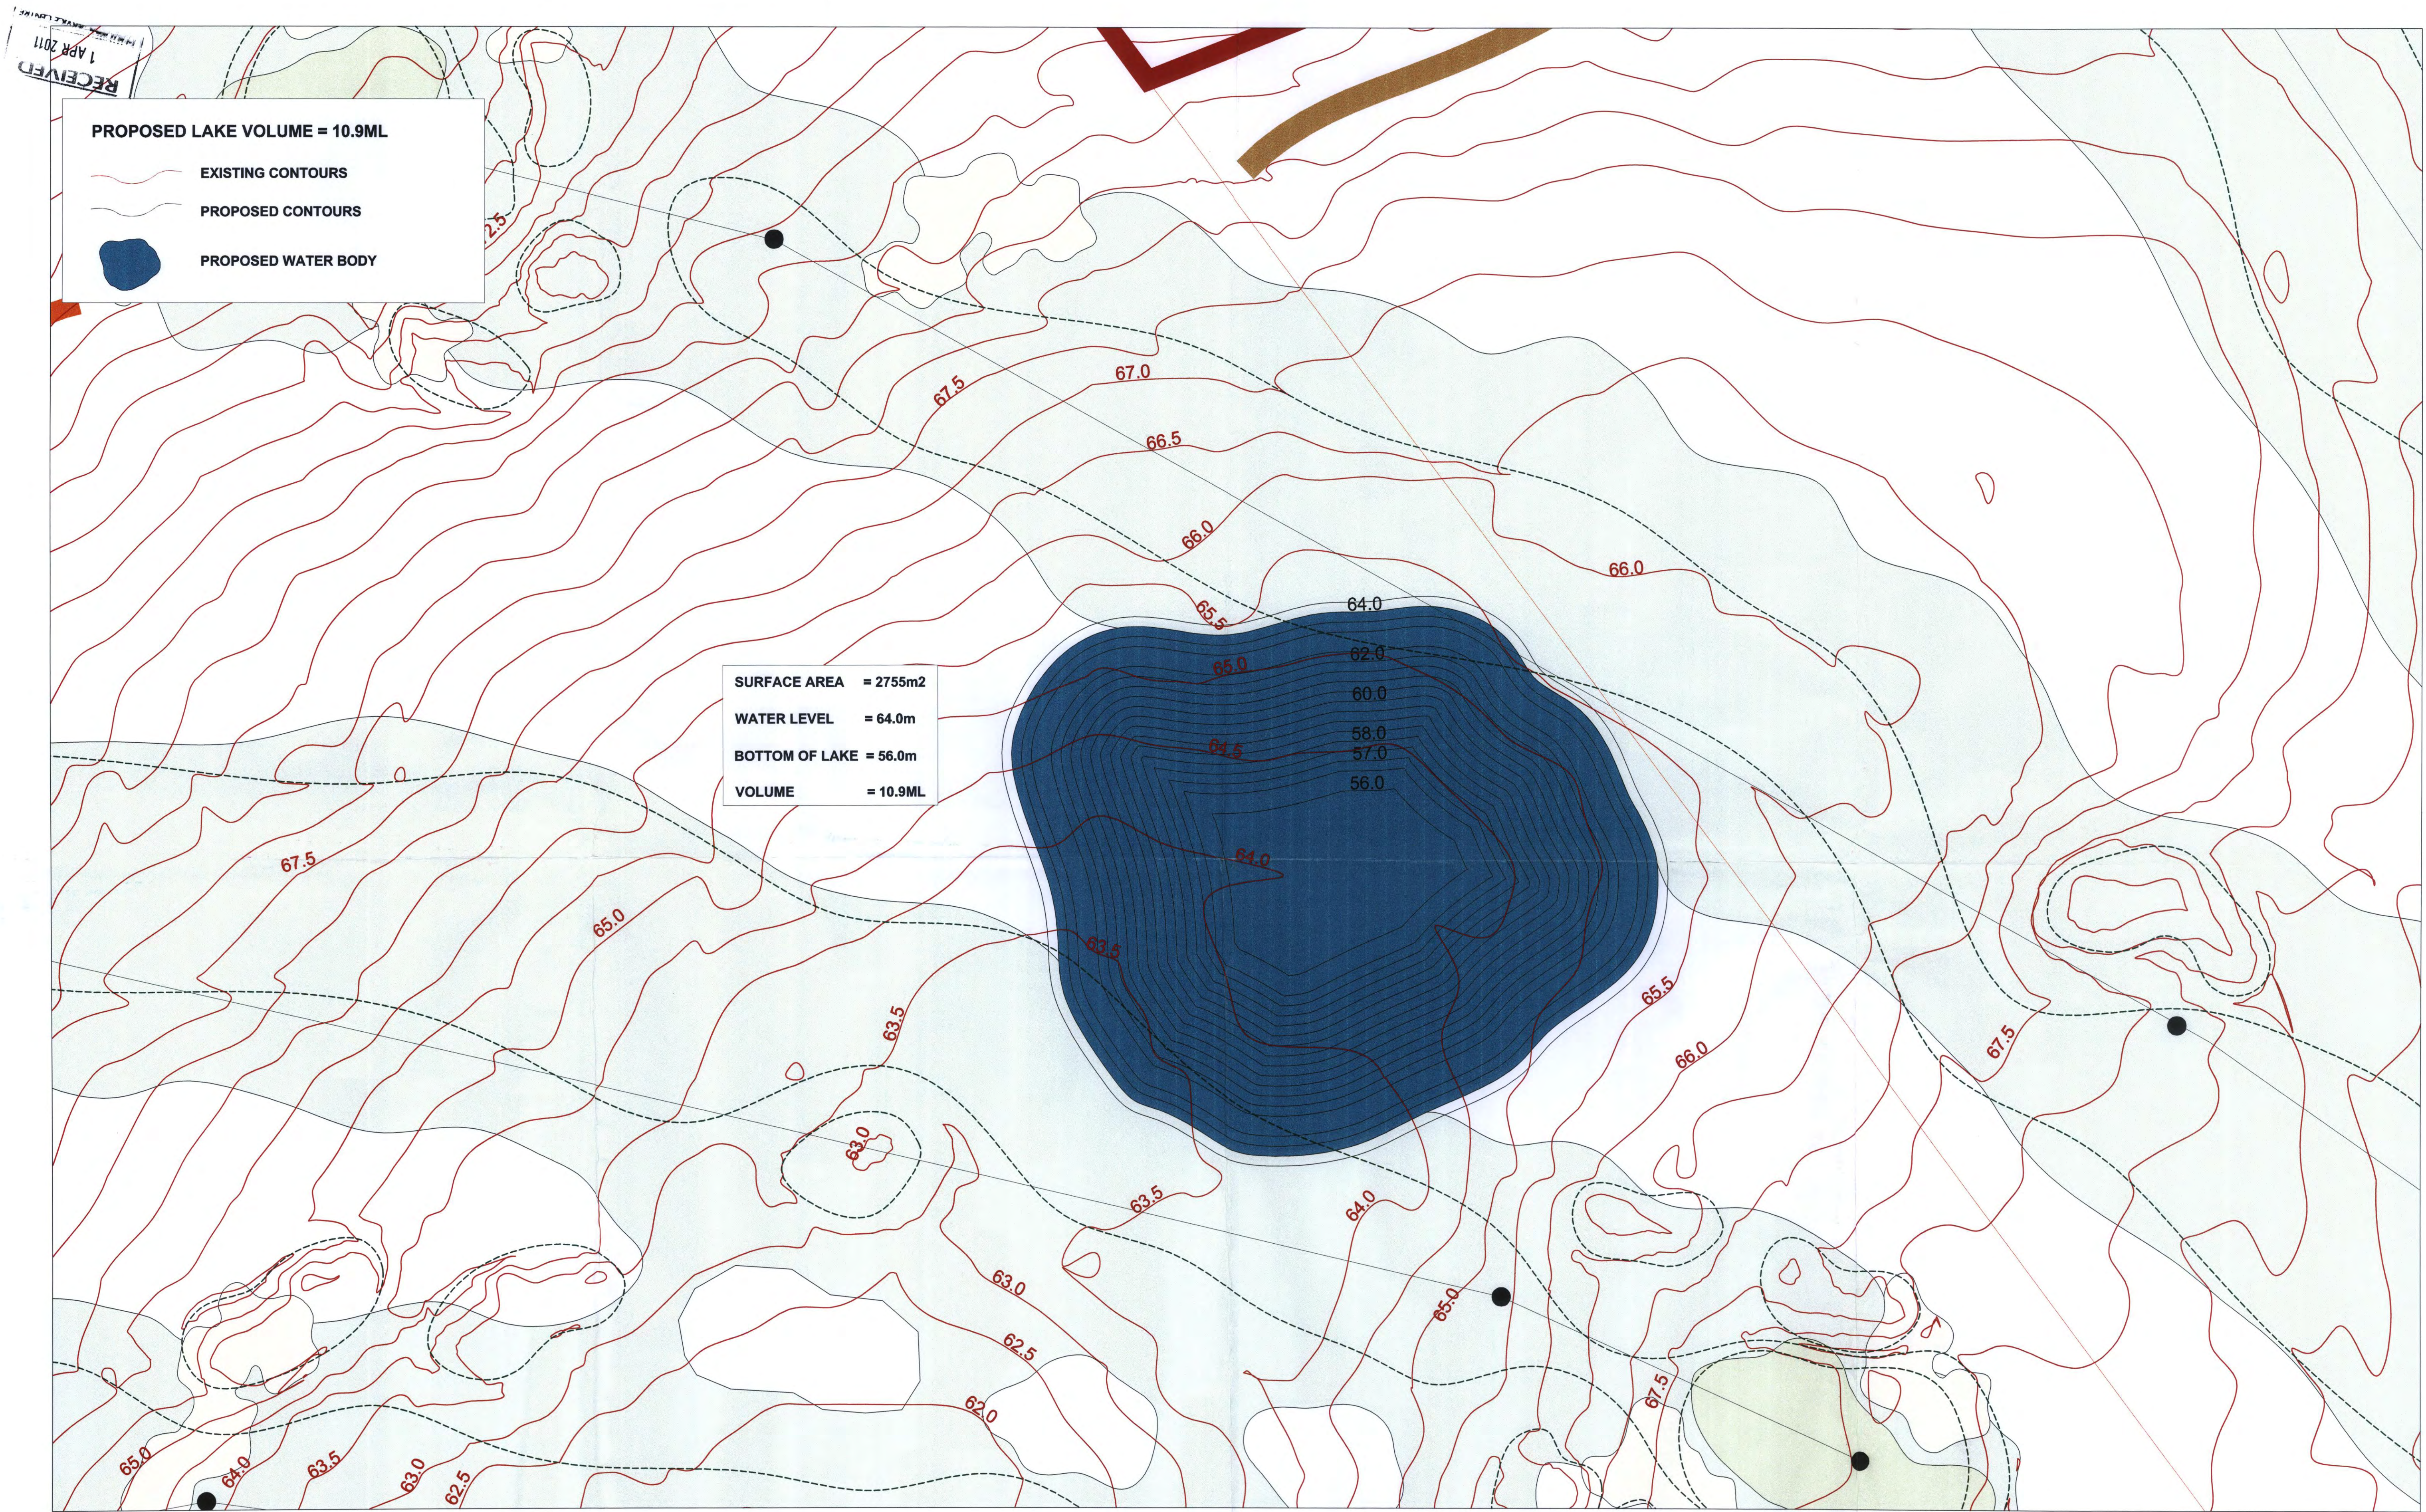

NORTH  
↑  
5 0 5 10 15 20 METRES  
Scale 1:300 @ A1


KILLARA GOLF CLUB  
PROPOSED LAKE (VOLUME = 10.9ML)



CASHMORE

FEBRUARY 2011


RECEIVED  
1 APR 2011

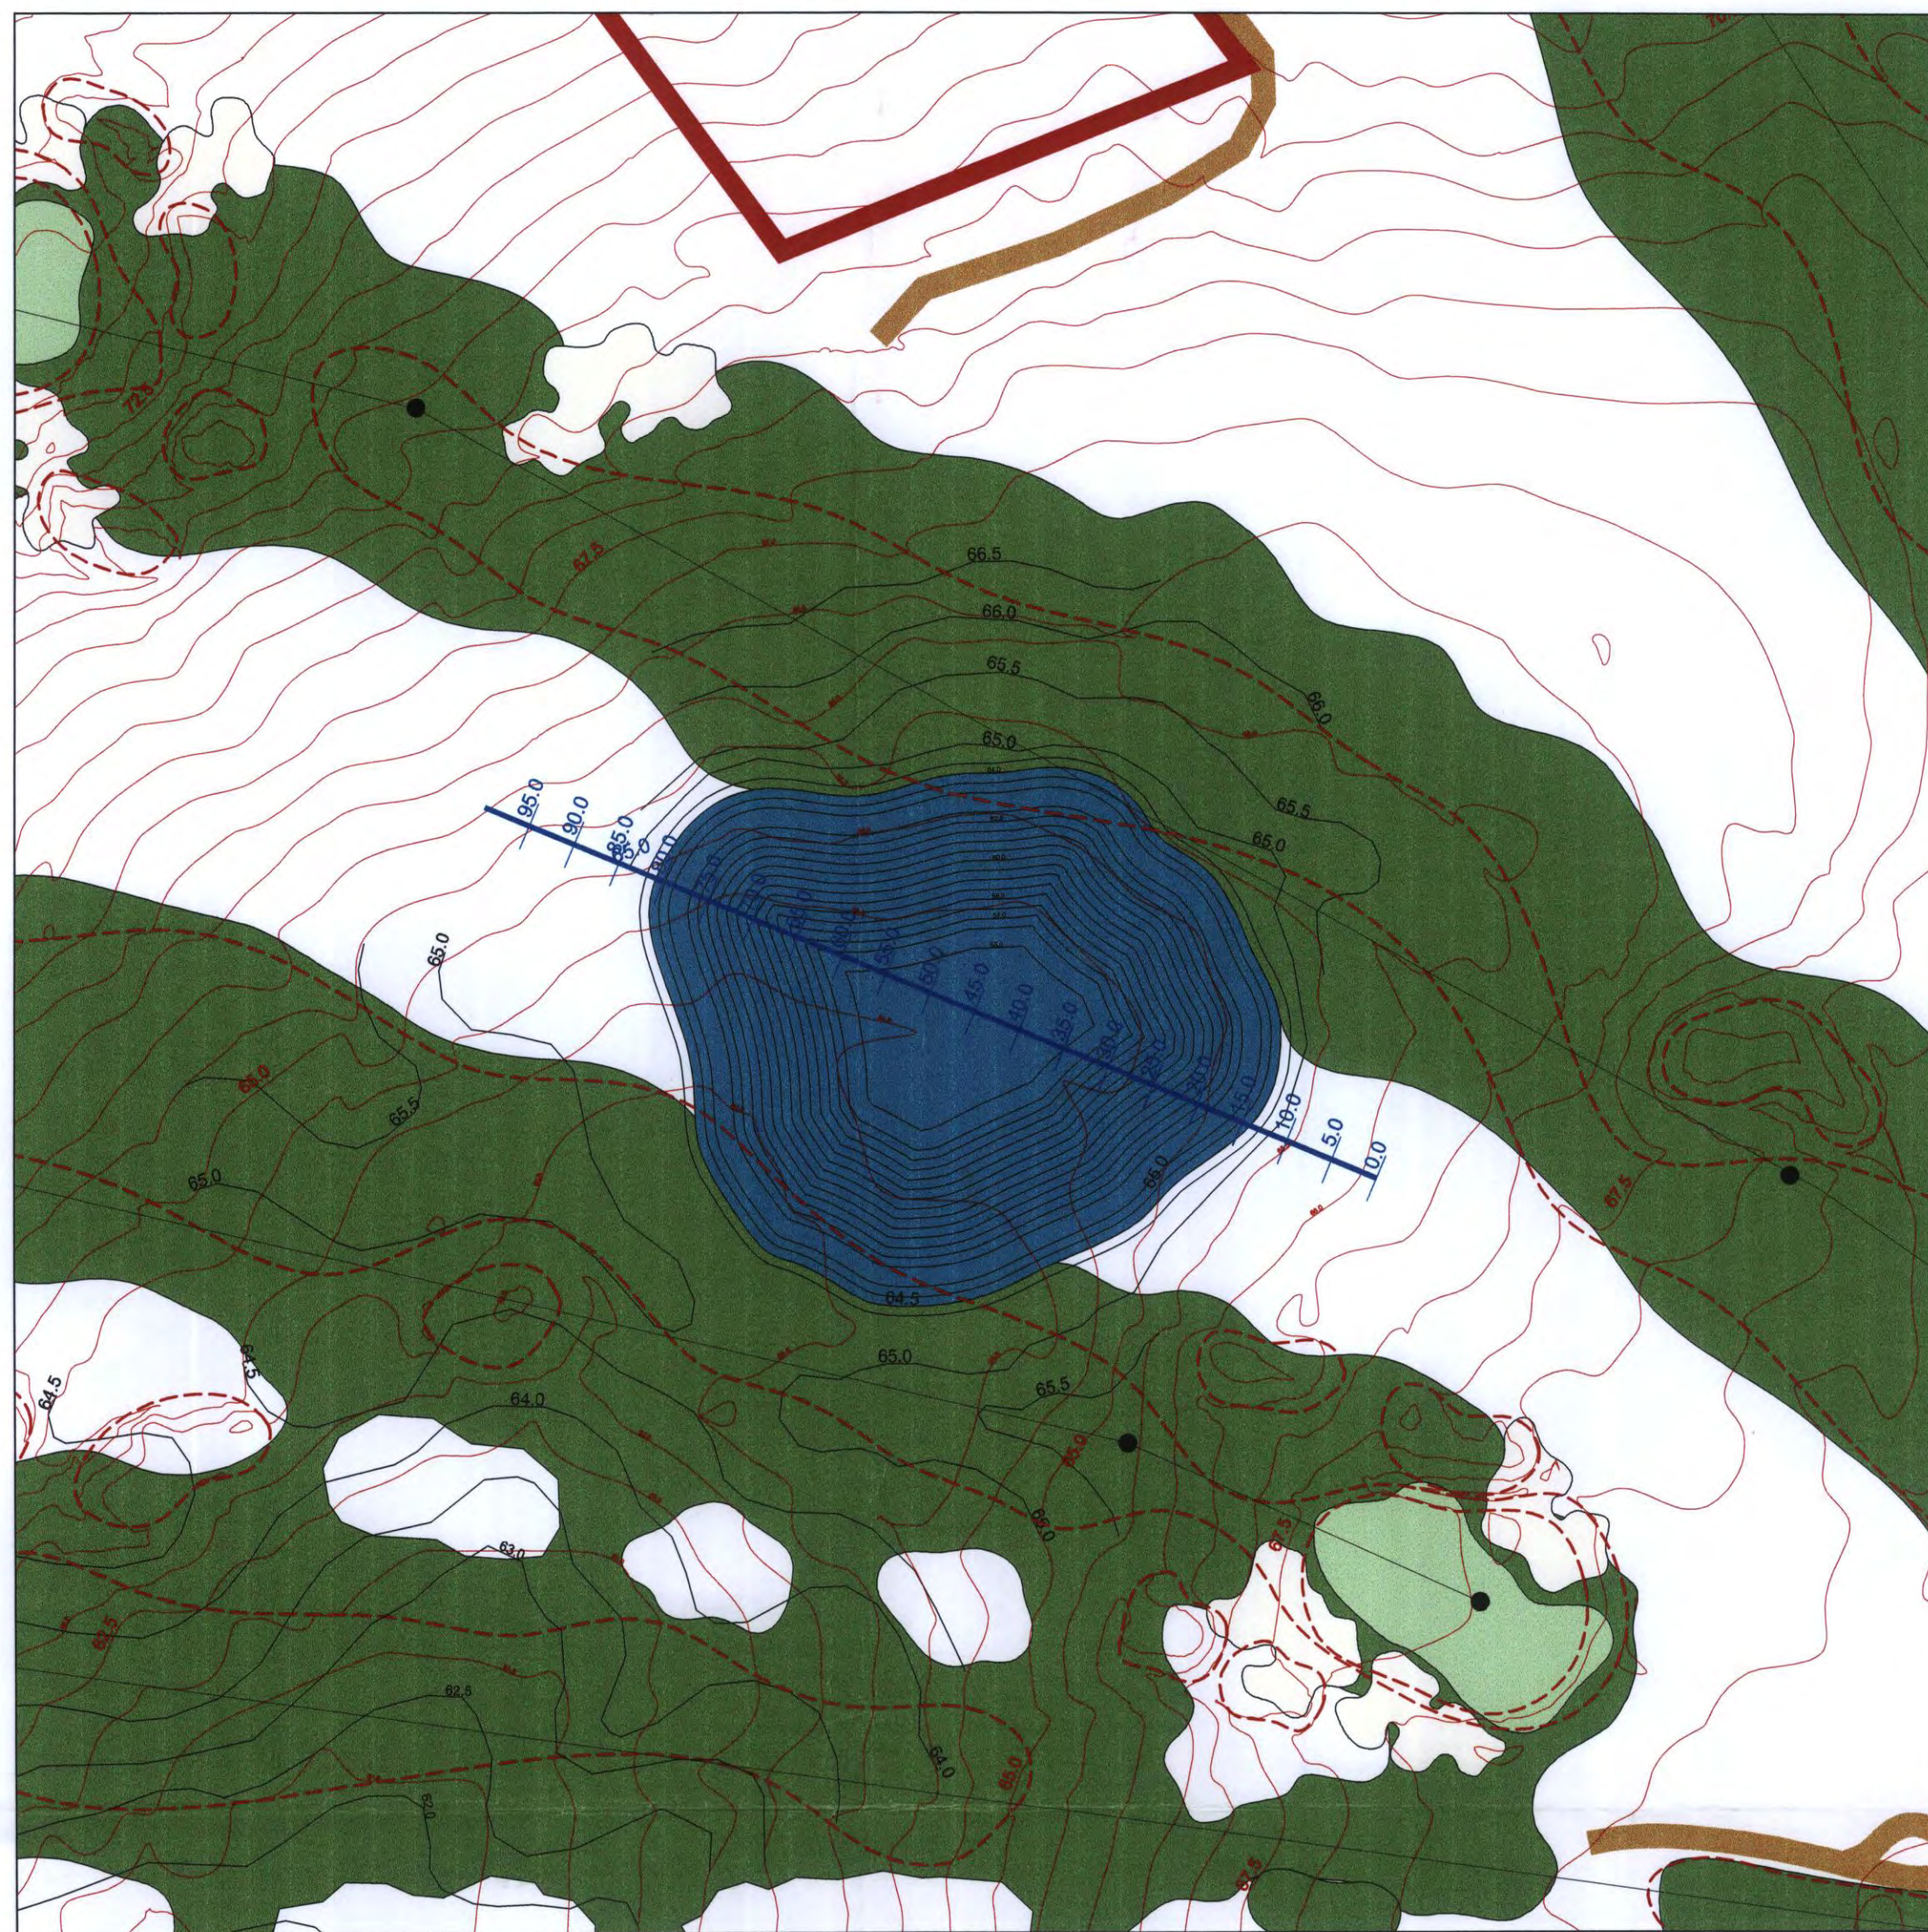

LOCATION OF CROSS SECTION 1



CROSS SECTION 1: PROPOSED DAM

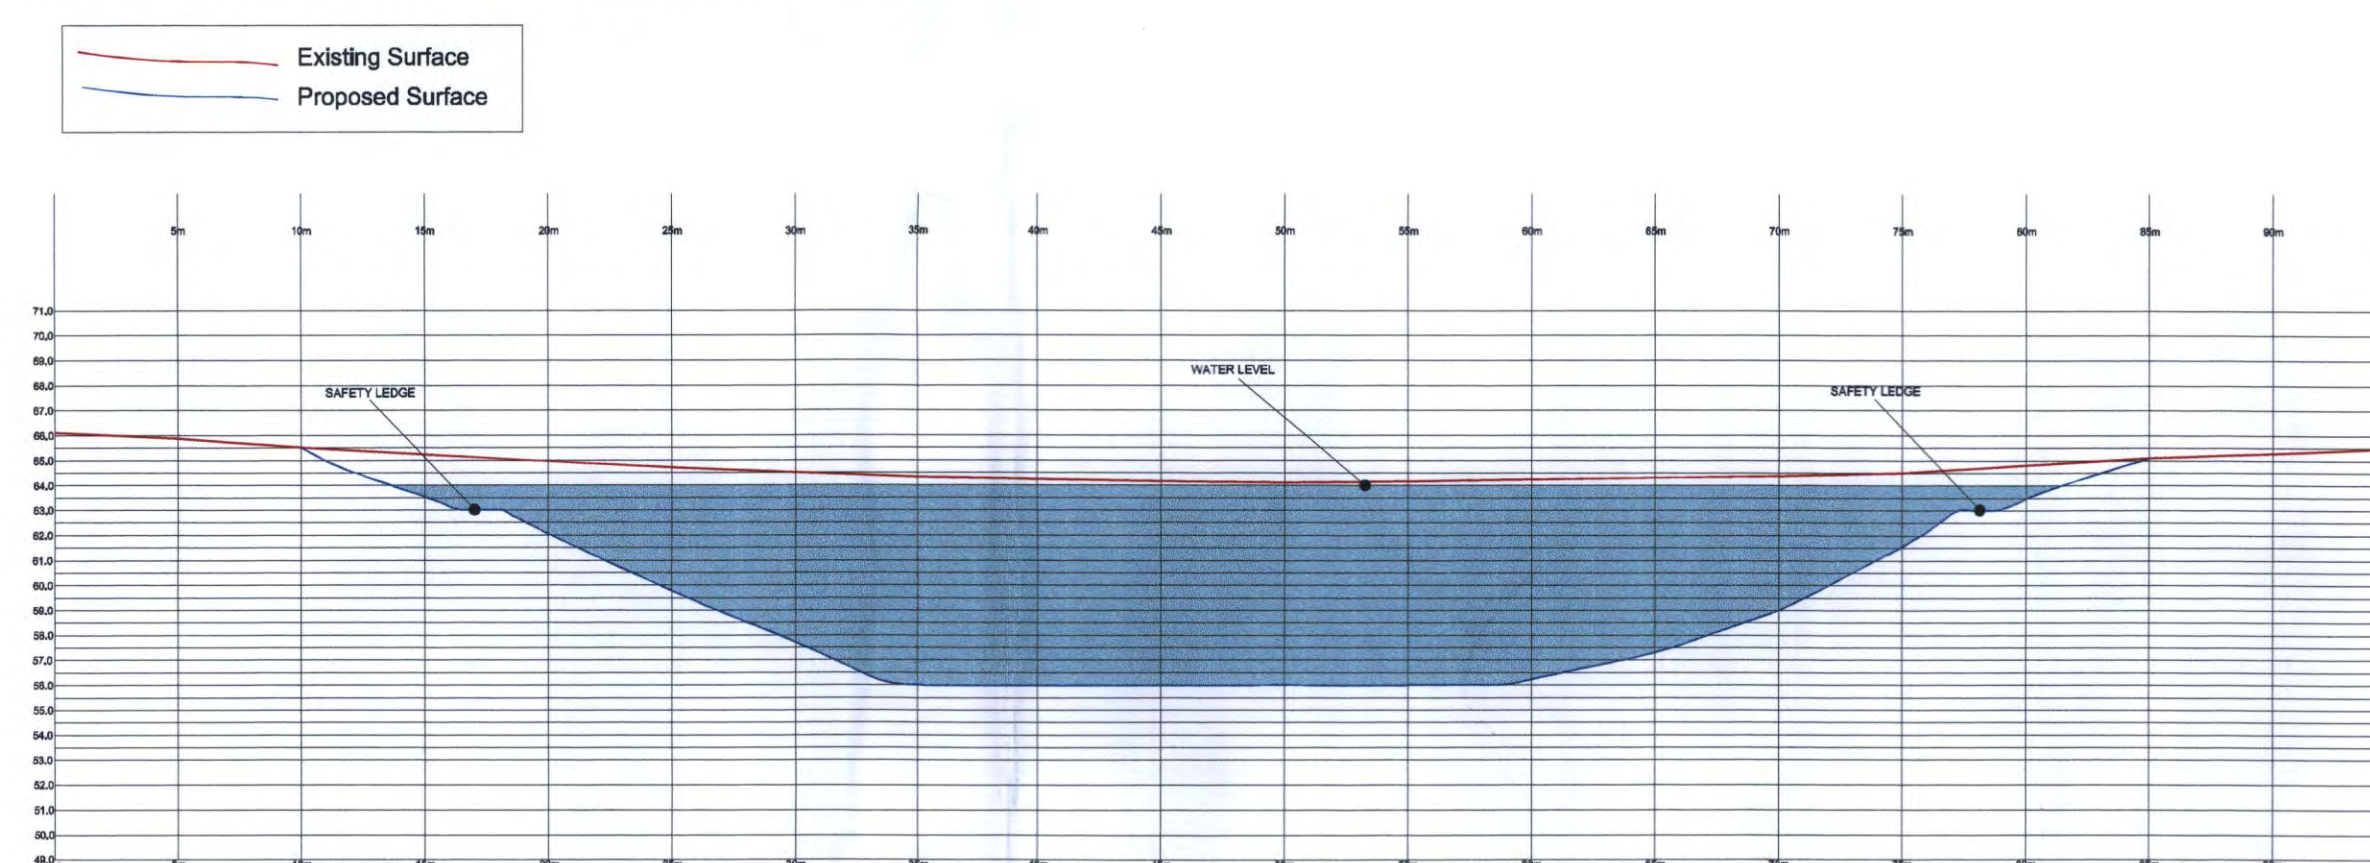

NORTH



5 0 5 10 15 20 METRES


Scale 1:300 @ A1

KILLARA GOLF CLUB  
PROPOSED LAKE - (VOLUME = 10.9ML)  
CROSS SECTION 1




CASHMORE


RECEIVED  
1 APR 2011

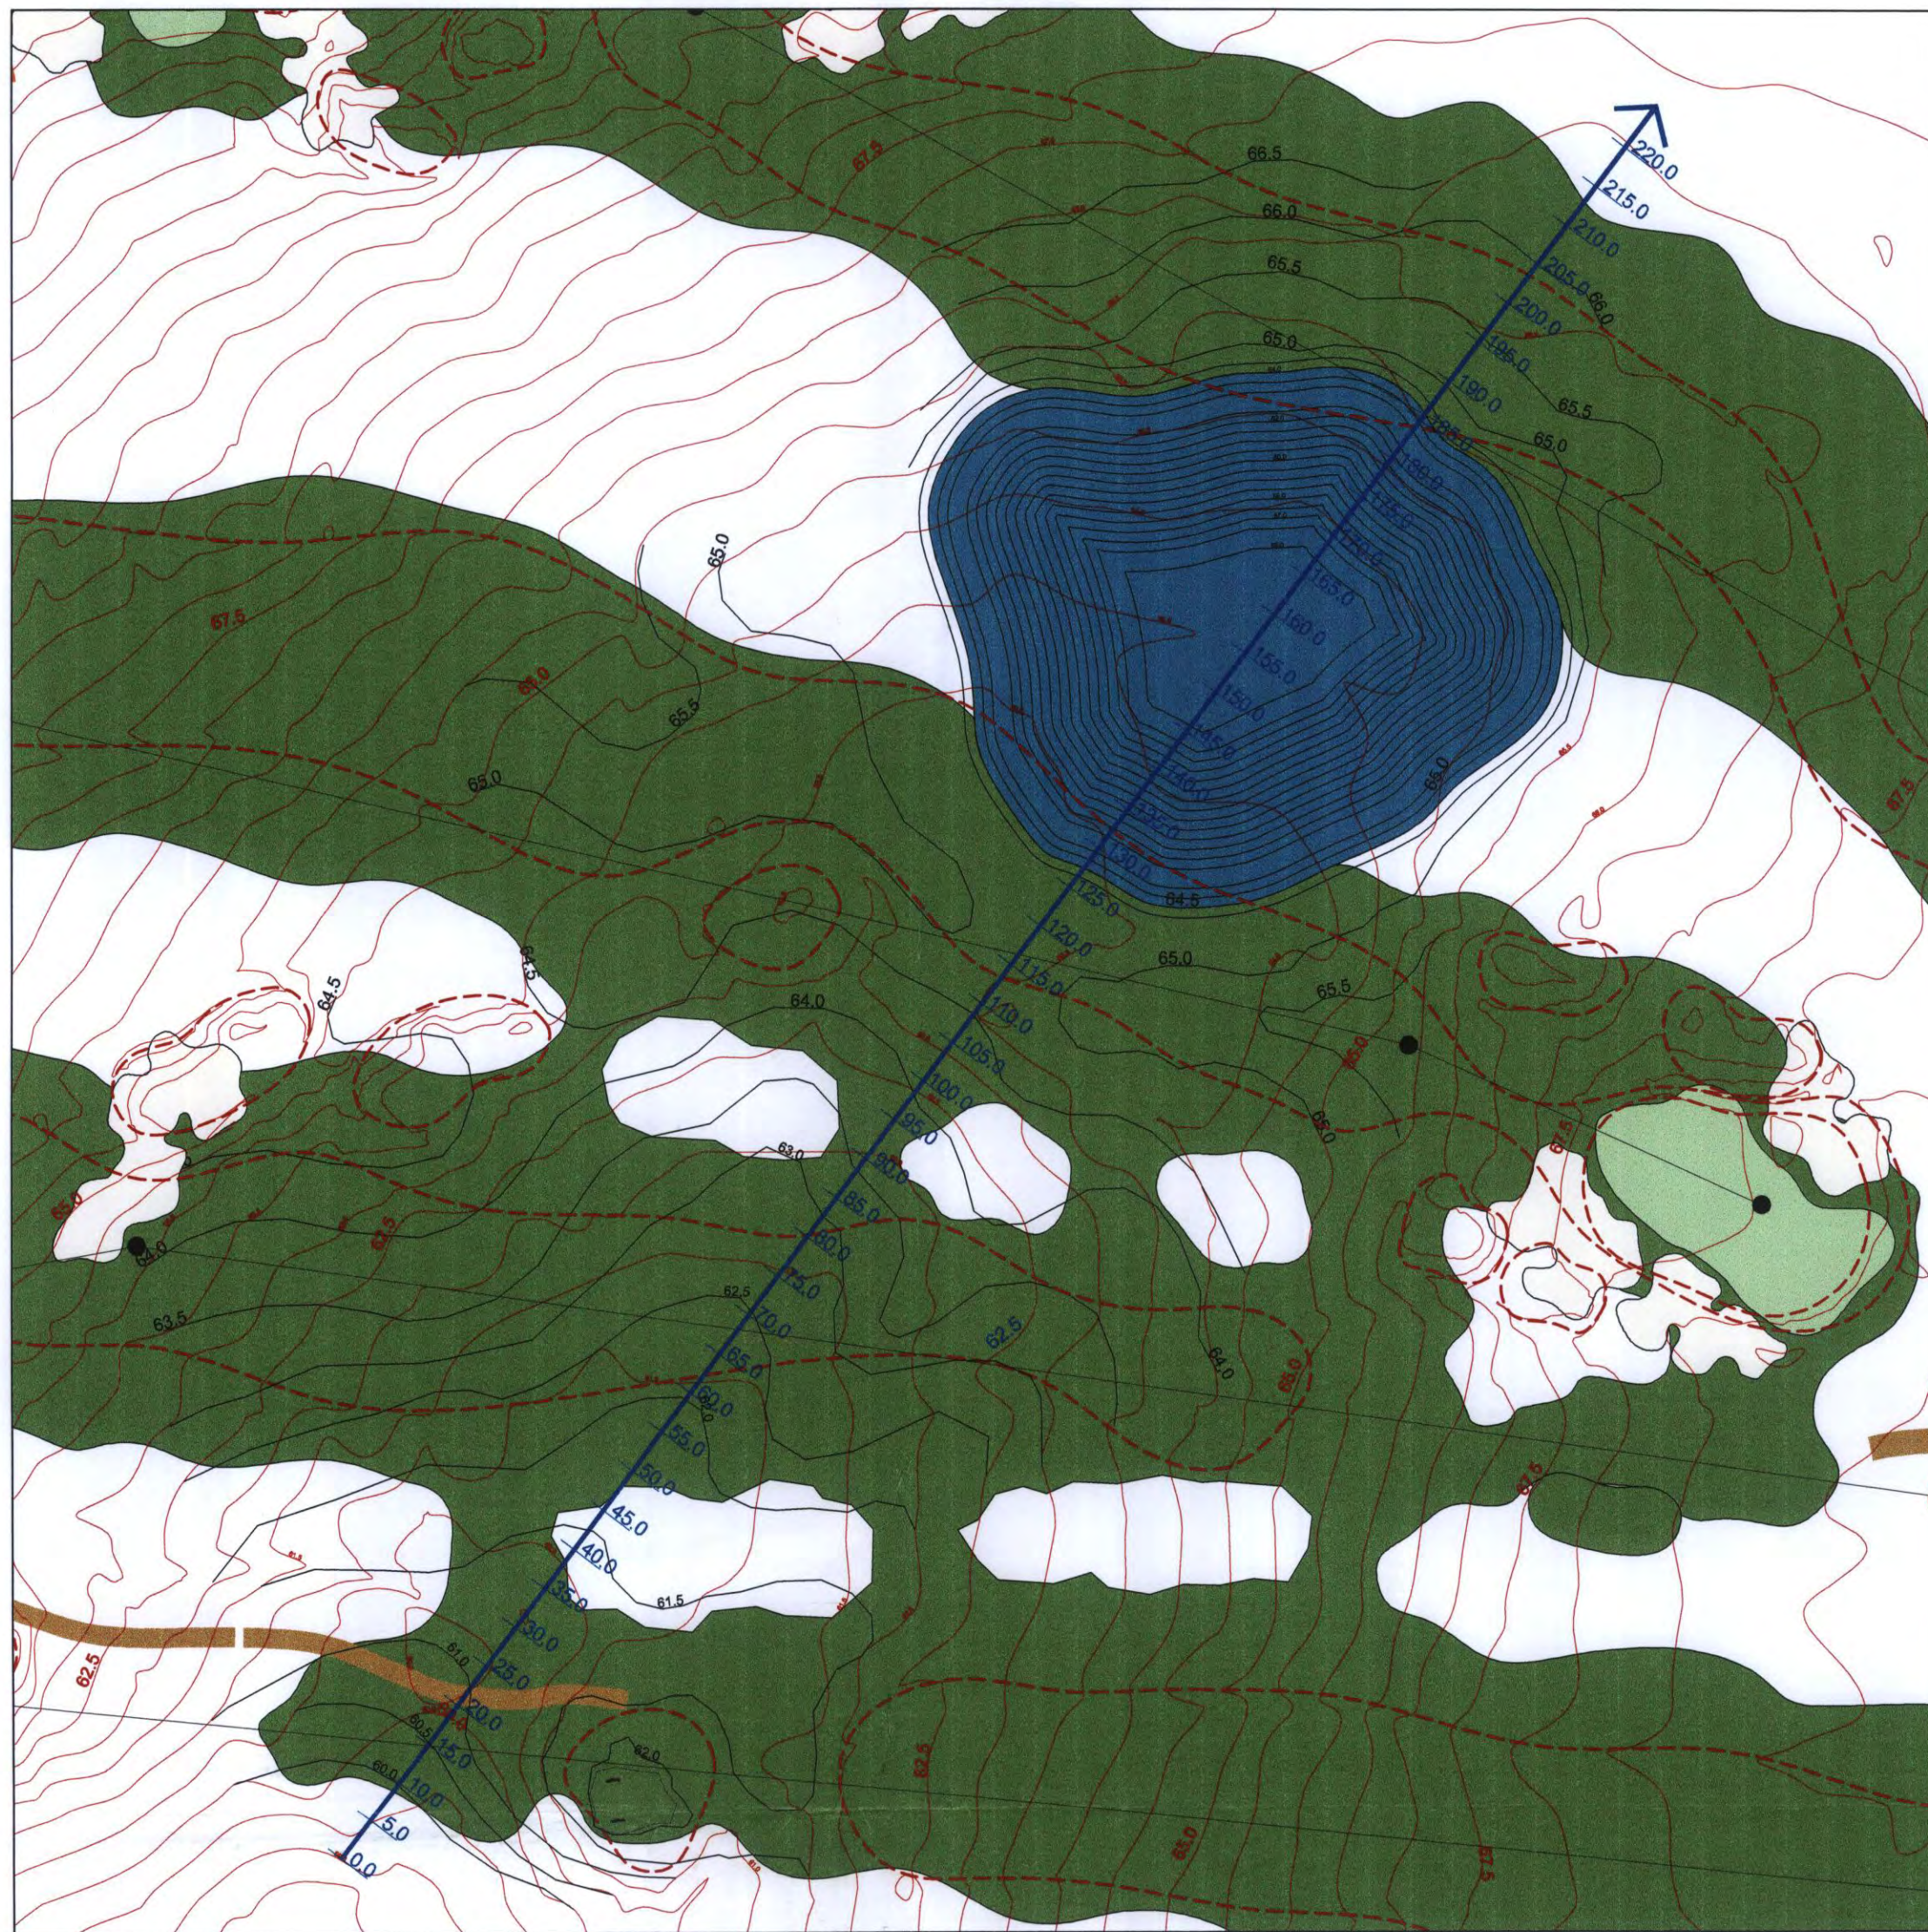

LOCATION OF CROSS SECTION 2

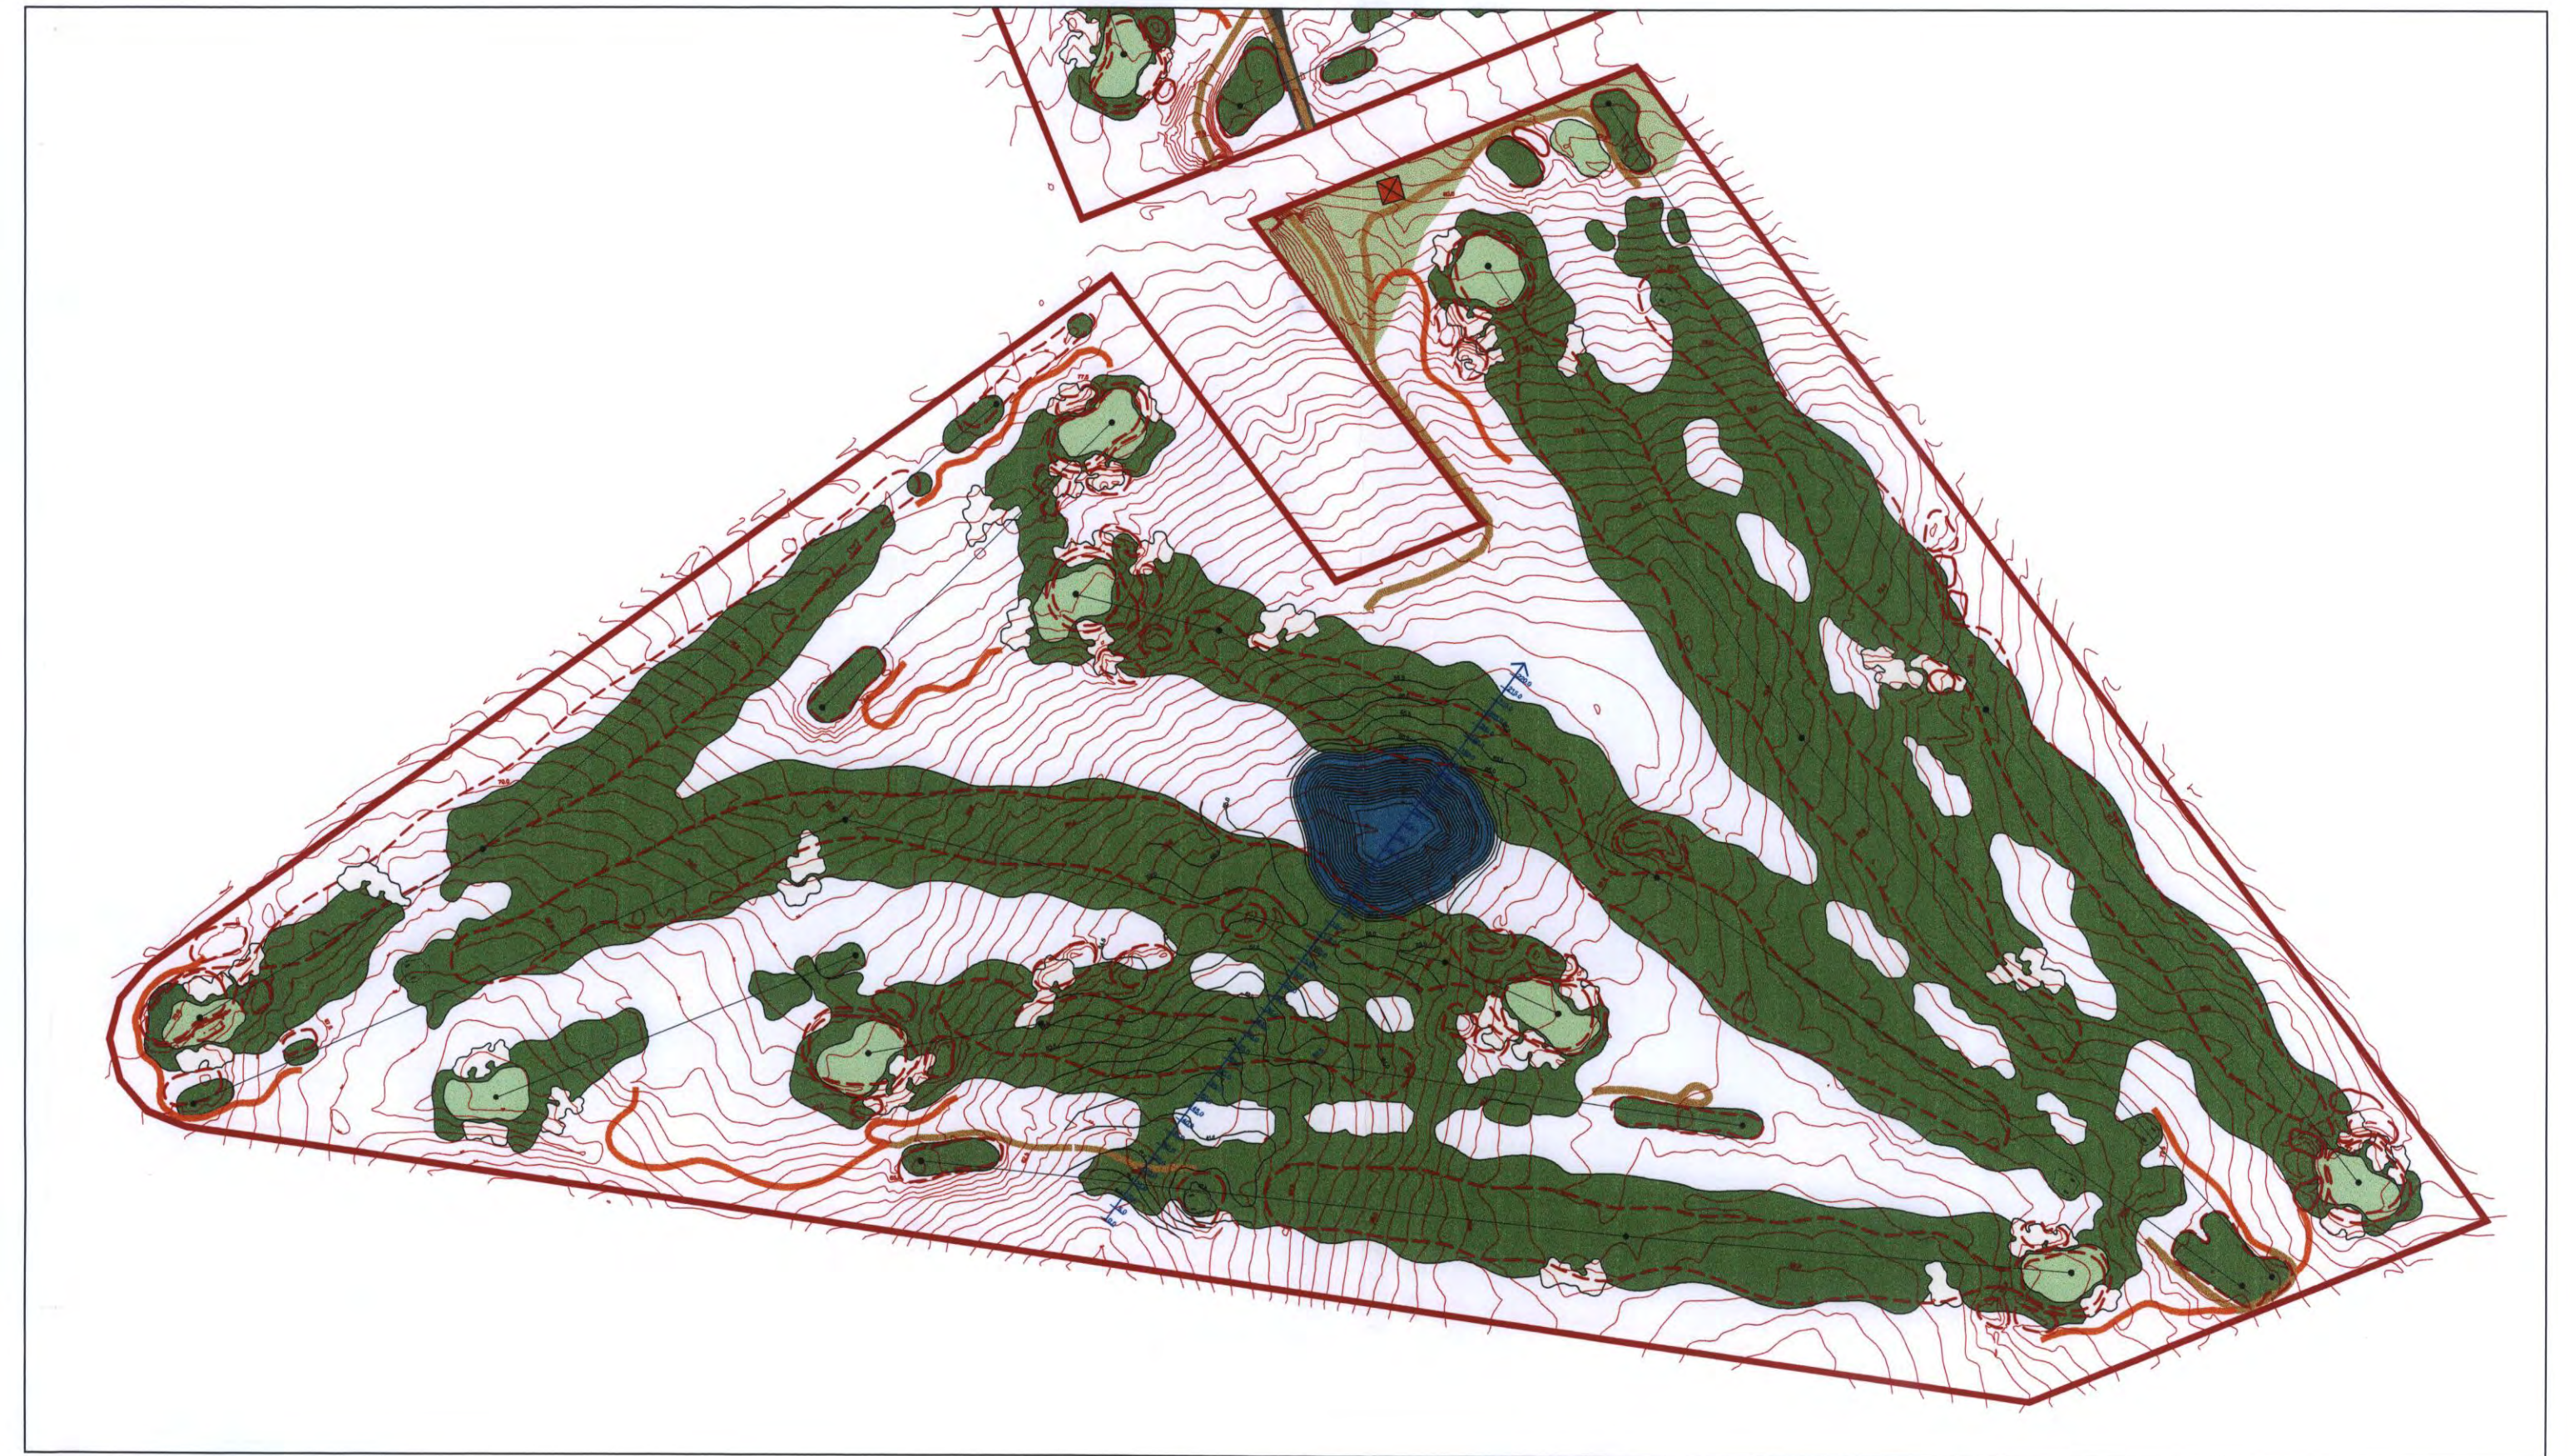

CROSS SECTION 2: DISTRIBUTION OF FILL

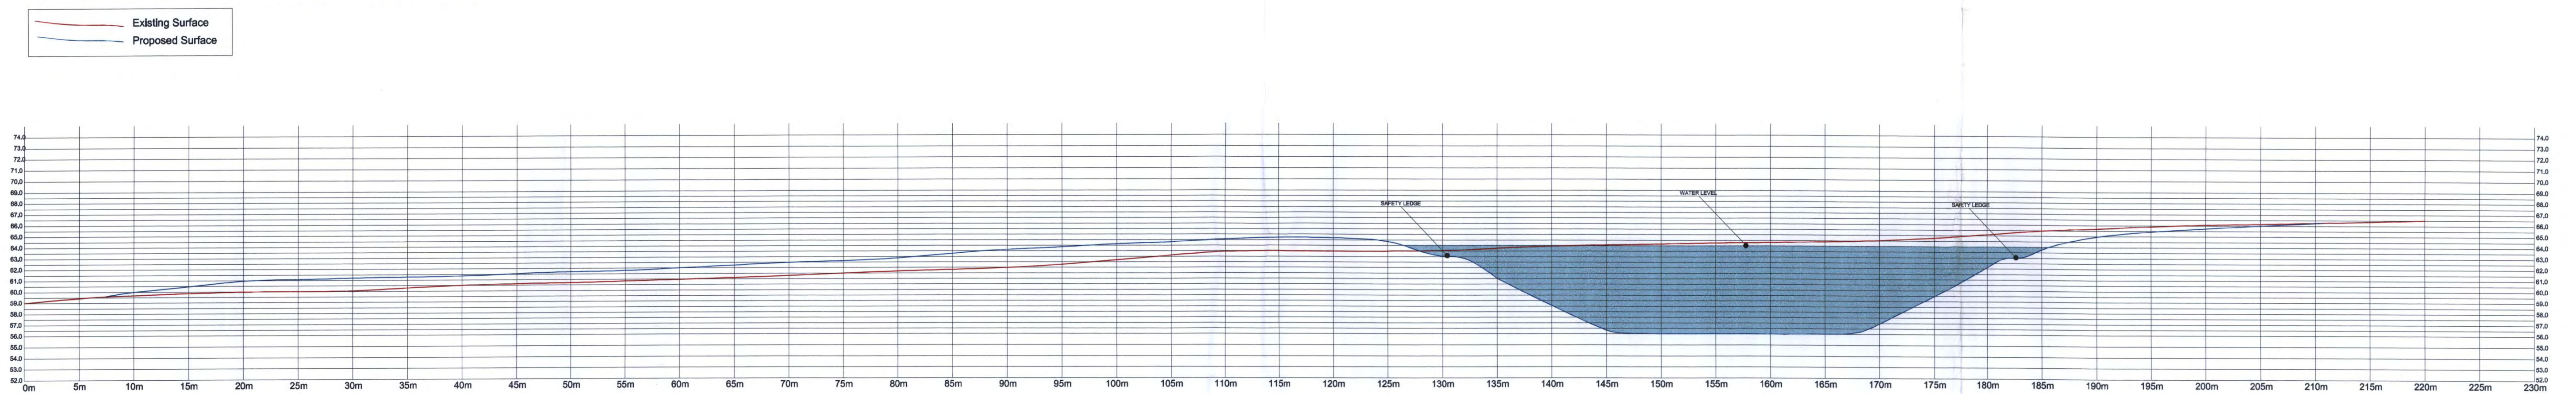

NORTH



5 0 5 10 15 20 METRES

Scale 1:300 @ A1

KILLARA GOLF CLUB  
PROPOSED LAKE - (VOLUME = 10.9ML)  
**CROSS SECTION 2**




CASHMORE



RECEIVED  
1 APR 2011



LOCATION OF CROSS SECTION 3

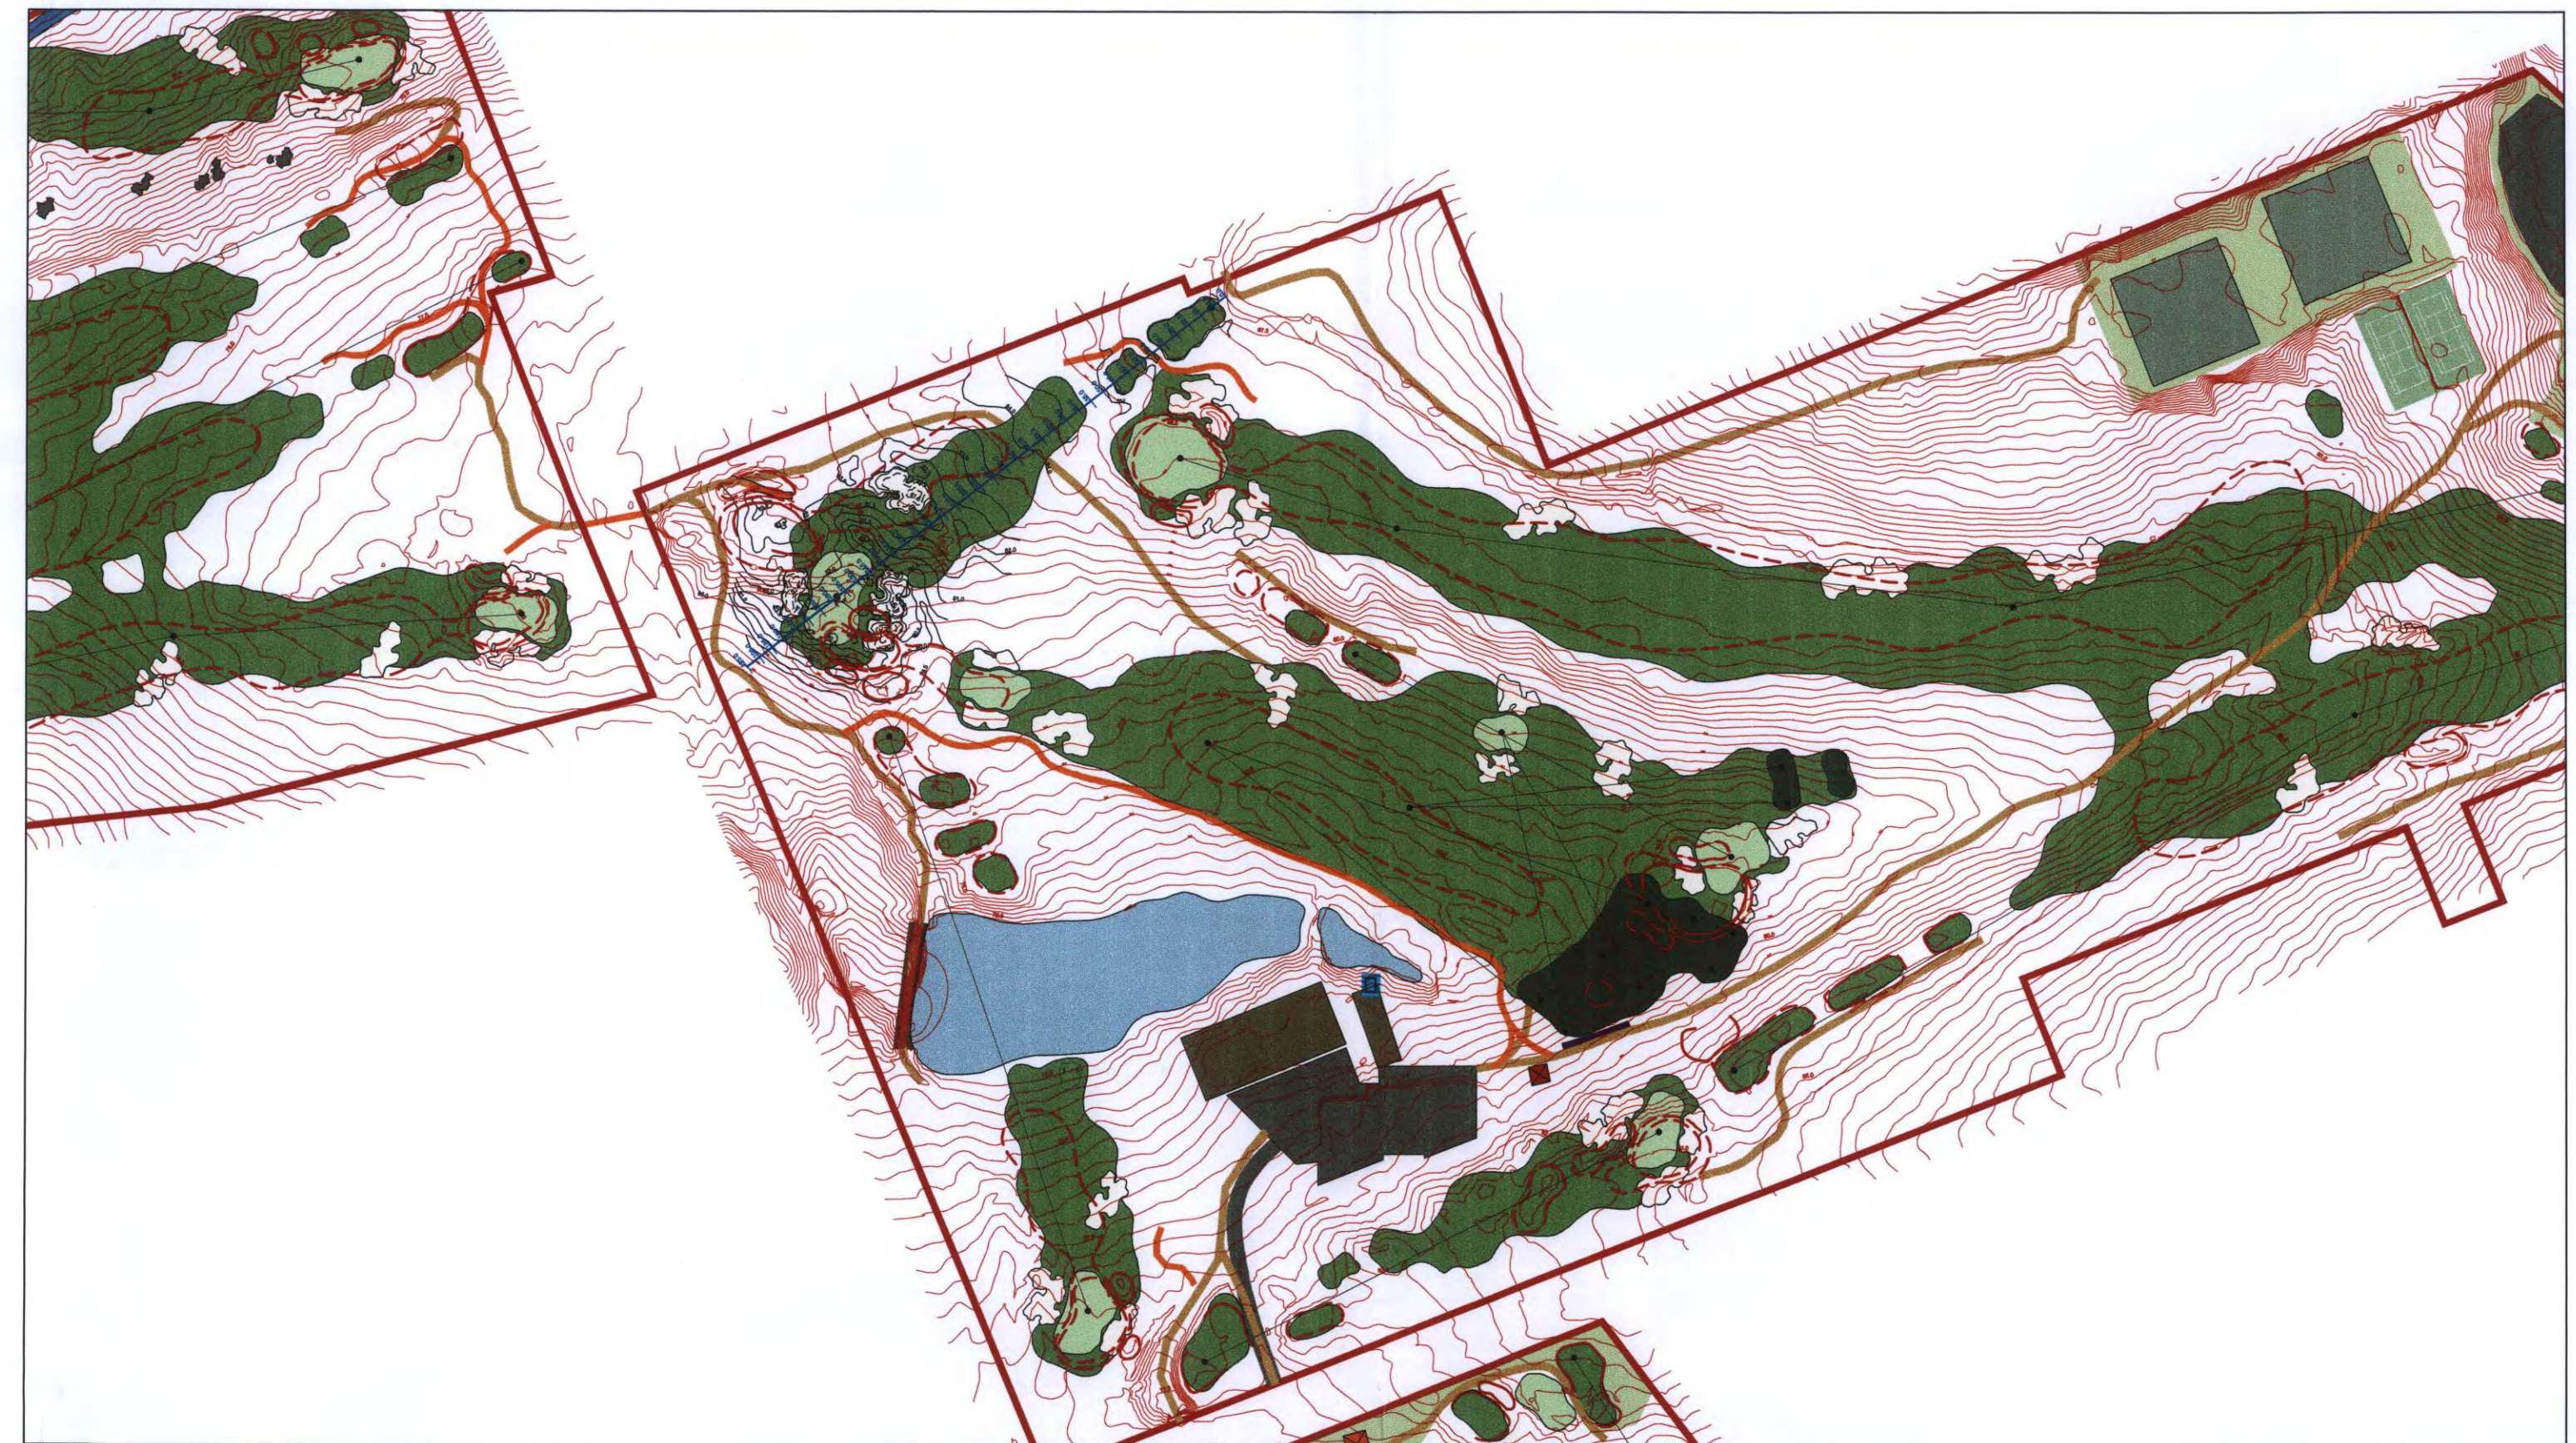

CROSS SECTION 3: PROPOSED HOLE 2

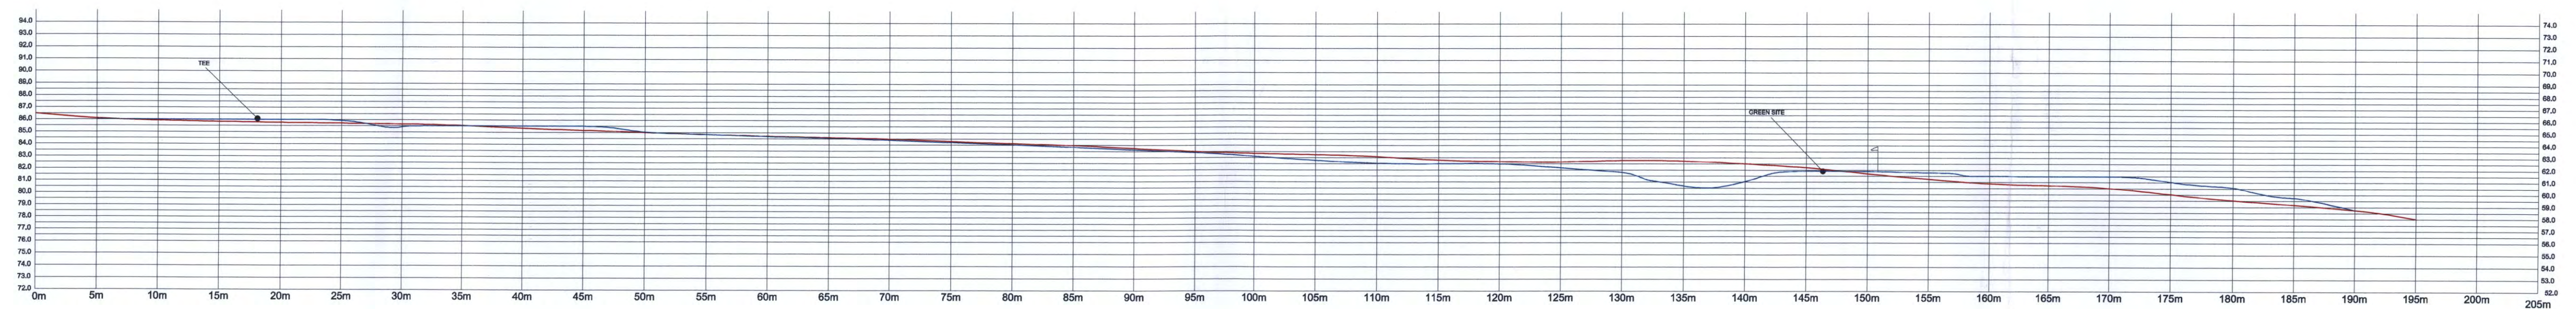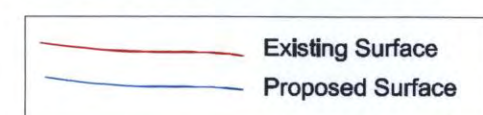

NORTH



5 0 5 10 15 20 METRES

Scale 1:300 @ A1

KILLARA GOLF CLUB  
PROPOSED LAKE - (VOLUME = 10.9ML)  
CROSS SECTION 3



CASHMORE


RECEIVED



#### LOCATION OF CROSS SECTION 4



#### CROSS SECTION 4: PROPOSED PRACTICE FAIRWAY

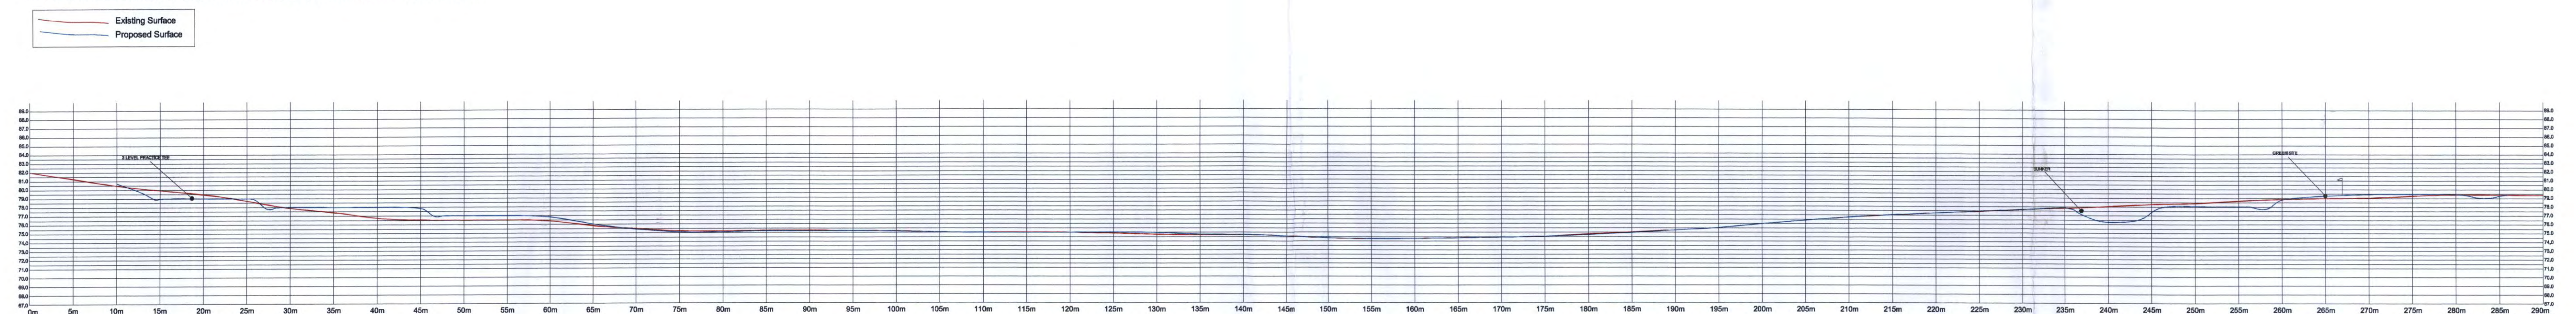

NORTH




Scale 1:400 @ A1

KILLARA GOLF CLUB  
PROPOSED LAKE - (VOLUME = 10.9ML)  
**CROSS SECTION 4**



CASHMORE

RECEIVED  
1 APR 2011  
KILLARA GOLF CLUB

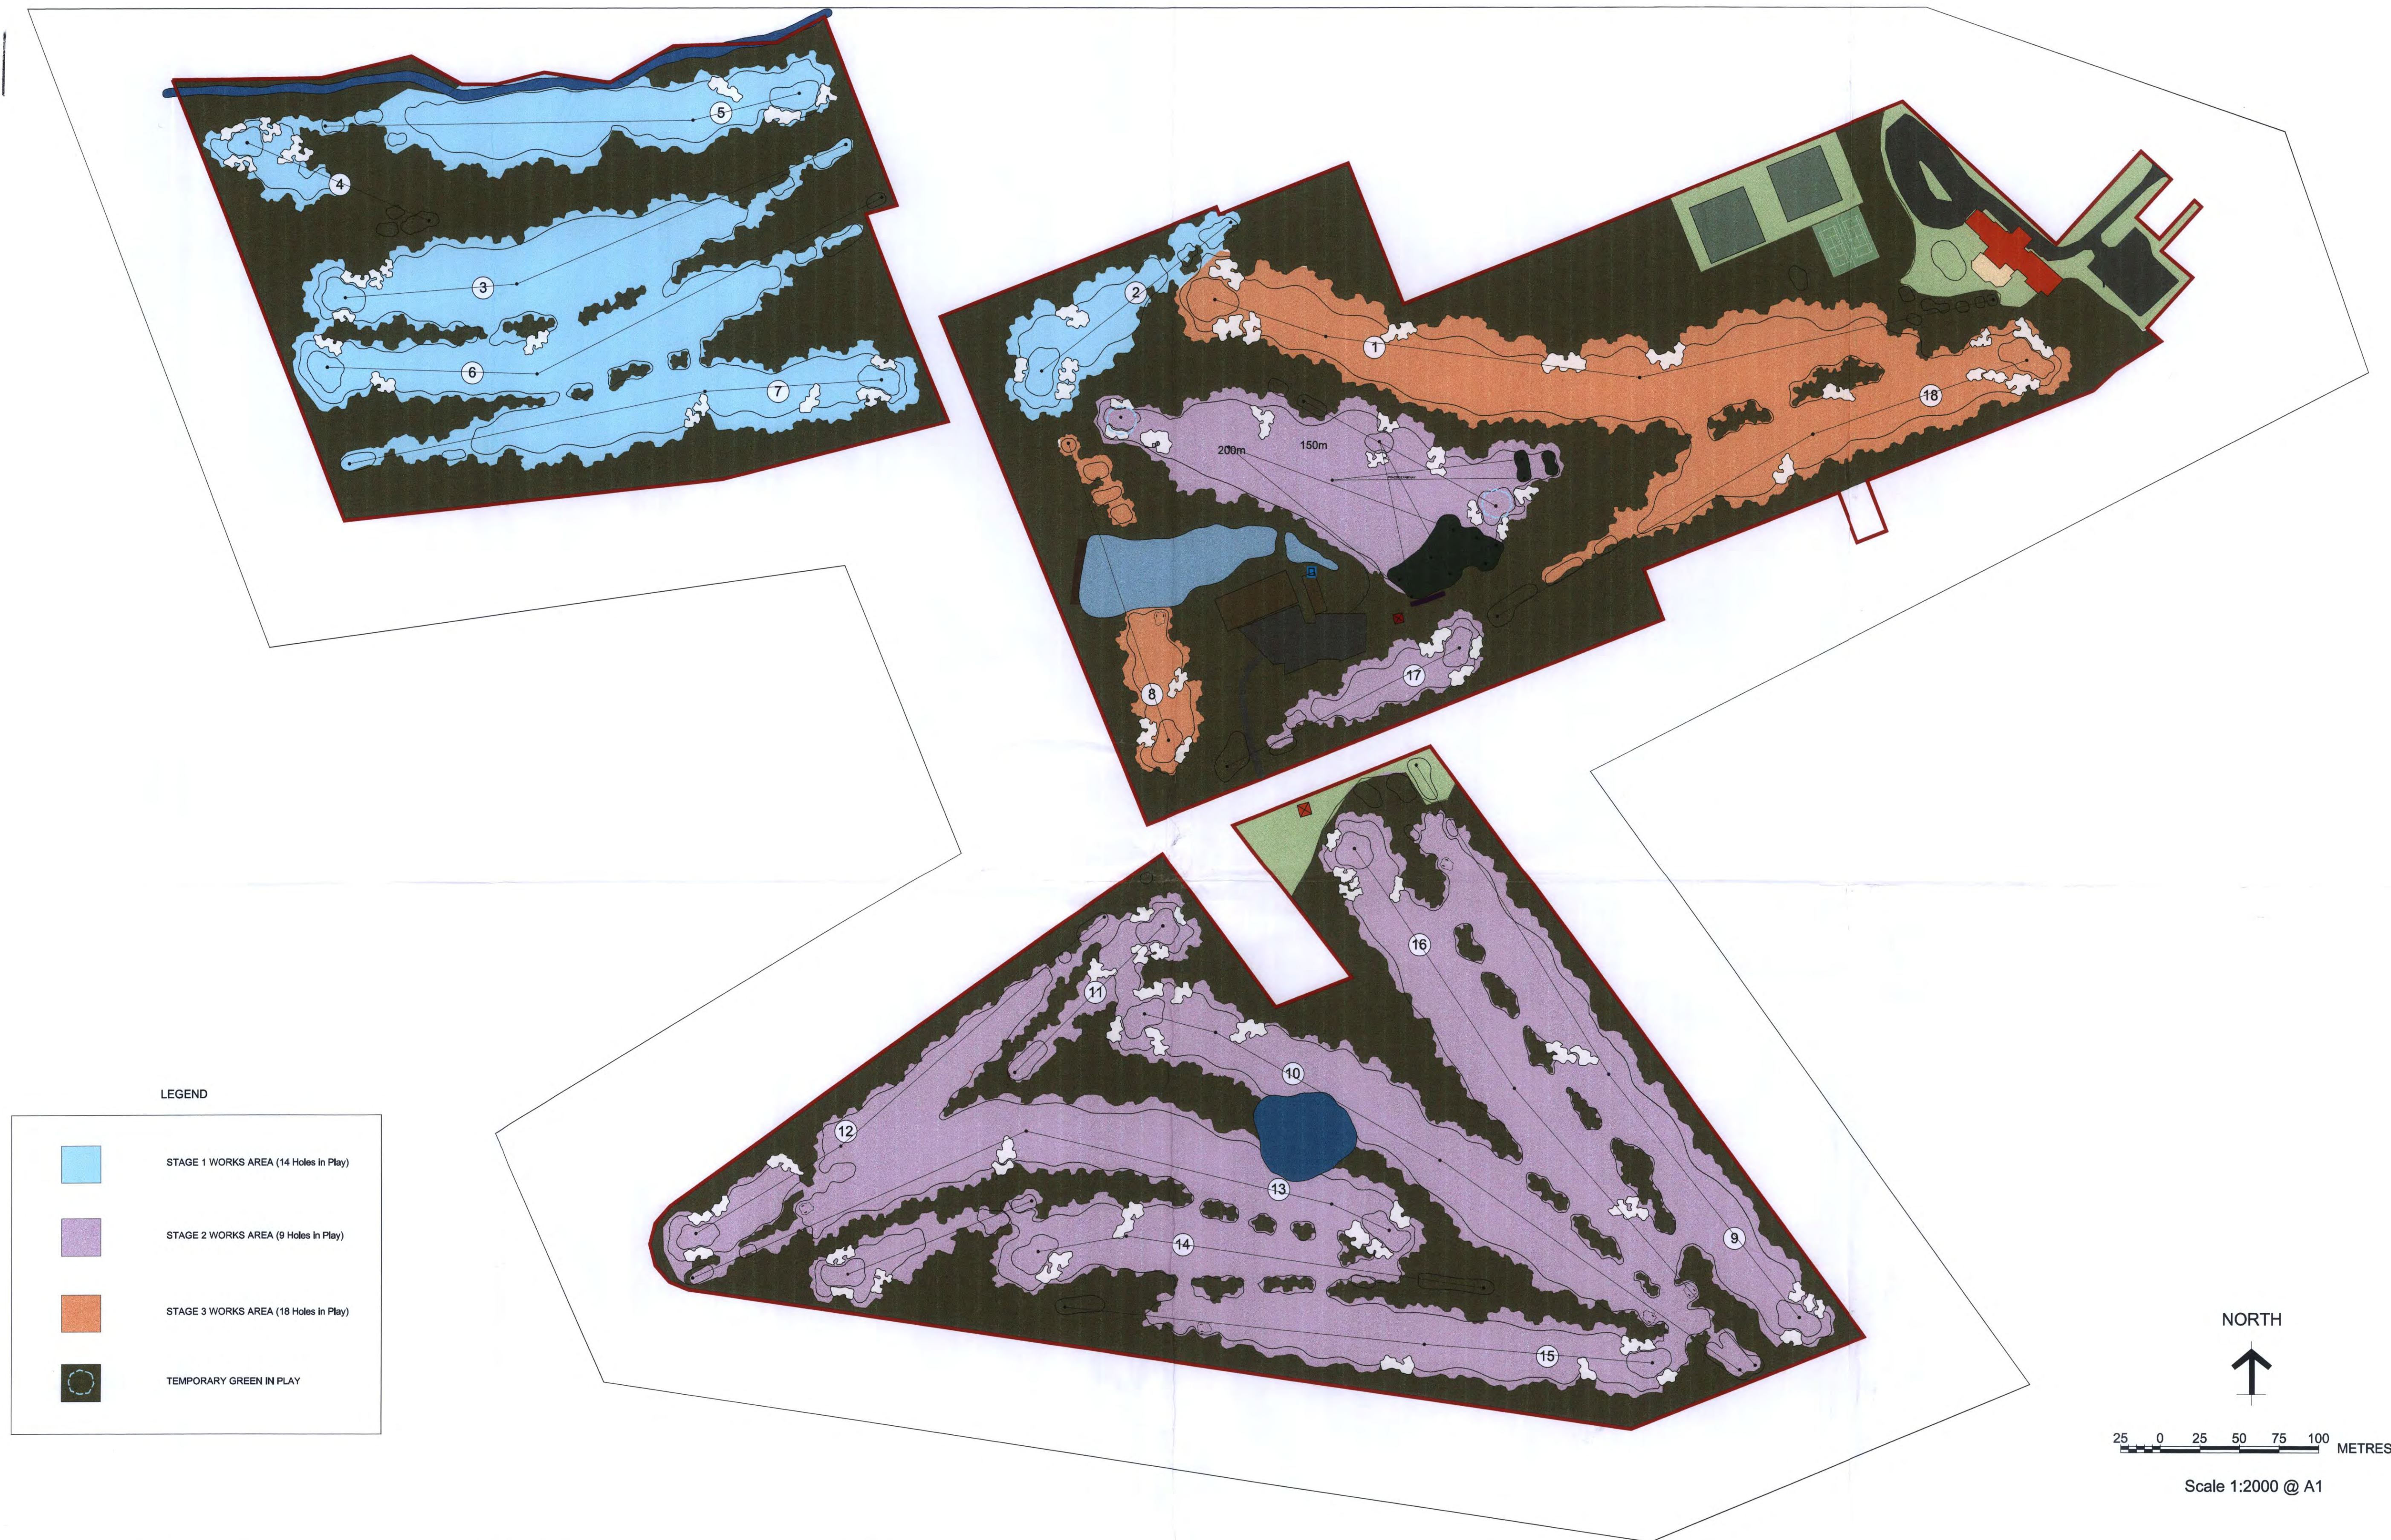

LEGEND

- STAGE 1 WORKS AREA (14 Holes in Play)
- STAGE 2 WORKS AREA (9 Holes in Play)
- STAGE 3 WORKS AREA (18 Holes in Play)
- TEMPORARY GREEN IN PLAY

| HOLES UNDER CONSTRUCTION |                                                                                     | HOLES IN PLAY                                                                                    | COMMENTS   |
|--------------------------|-------------------------------------------------------------------------------------|--------------------------------------------------------------------------------------------------|---|
| STAGE 1:                 | Proposed Holes 2, 3, 4, 5, 6, 7,                                                    | 1, 2 & 3 (existing), 8, 9, 10, 11, 12, 13, 14, 15, 16, 17, 18                                    | Entire Links Paddock is under construction and 14 holes remain in play. The existing 2nd and 3rd holes are still in use                                                                                     |
| STAGE 2:                 | Practice Fairway, Proposed Dam, Holes 9, 10, 11, 12, 13, 14, Spare Hole 15, 16 & 17 | 1st, Completed Holes 2, 3, 4, 5, 6, 7, 8, 18,                                                    | Entire Bradfield Paddock is under construction, Practice Fairway and Proposed Dam are also under construction. The completed holes from Stage 1 are complete and 9 holes in total are in play.              |
| STAGE 3:                 | Enlarge capacity of Honeysuckle Dam, Holes 1, 8 & 18                                | Existing 3rd, new 2nd, 3, 4, 5, 6, 7, existing 2nd, 9, 10, 11, 12, 13, 14, Spare Hole 15, 16, 17 | Start from the existing 3rd Tee and play to new green on the Practice Fairway, then play the new 2nd hole, then holes 3 - 7, then existing 2nd hole, then 9 - 17. Holes 1, 8 and 18 are under construction. |

KILLARA GOLF CLUB  
STAGING PLAN

MARCH 2011



CASHMORE