



taylor
brammer

abu dhabi
austinnor
sydney

218 Oxford Street, Woollahra, NSW, Australia, 2025
tel: (02) 9387 8855 fax: (02) 9387 8155
e: sydney@taylorbrammer.com.au

taylor brammer landscape architects pt. ltd
abn 61 068 754 669


LEGEND

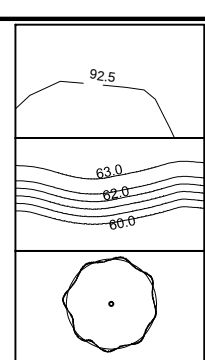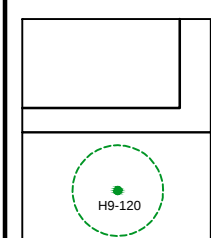




The diagrams show the progression of a river from a V-shaped valley to a meandering river, and finally to a circular floodplain. The first diagram shows a V-shaped valley with a river at the bottom. The second diagram shows a meandering river with labels for the outer bank (92.5), the inner bank (62.0), and the river channel (60.0). The third diagram shows a circular floodplain with a central point.

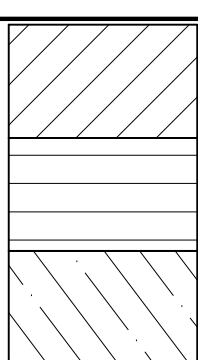

A diagram showing a vertical stack of three rectangular layers. The top layer is filled with diagonal hatching lines sloping from the top-left to the bottom-right. The middle layer is divided into three horizontal sub-layers by two thin lines. The bottom layer is filled with diagonal hatching lines sloping from the top-right to the bottom-left.

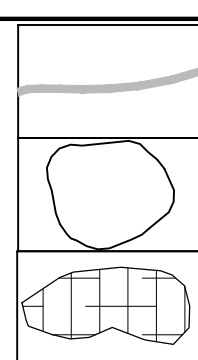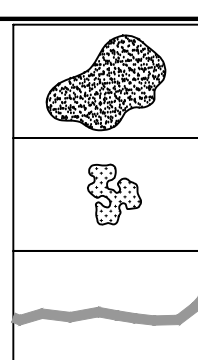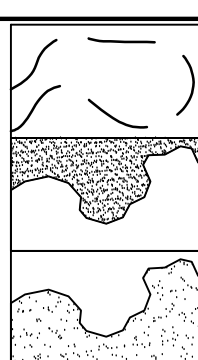

Issue	Comments	Date
A	DA SUBMISSION	21.03.2011
B	REVISED DA SUBMISSION	07.12.2011
C	REVISED DA SUBMISSION	30.04.2012

INTING

PROJECT

KILLARA GOLF COURSE


JOB NUMBER
10-1295

0 2 4 8 12m


Task	Duration (Months)
1	0 - 2
2	2 - 4
3	4 - 8
4	8 - 10
5	10 - 12

DRAWING TITLE		
DETAIL PLANTING PLAN BRANFIELD PADDOCK		
DRAWN AL	CHECKED MT	DATE CREATED 21.03.2011
		SCALE 1:200 @ A1
DRAWING NUMBER LA07-02		ISSUE C

FIDDENS WHARF ROAD

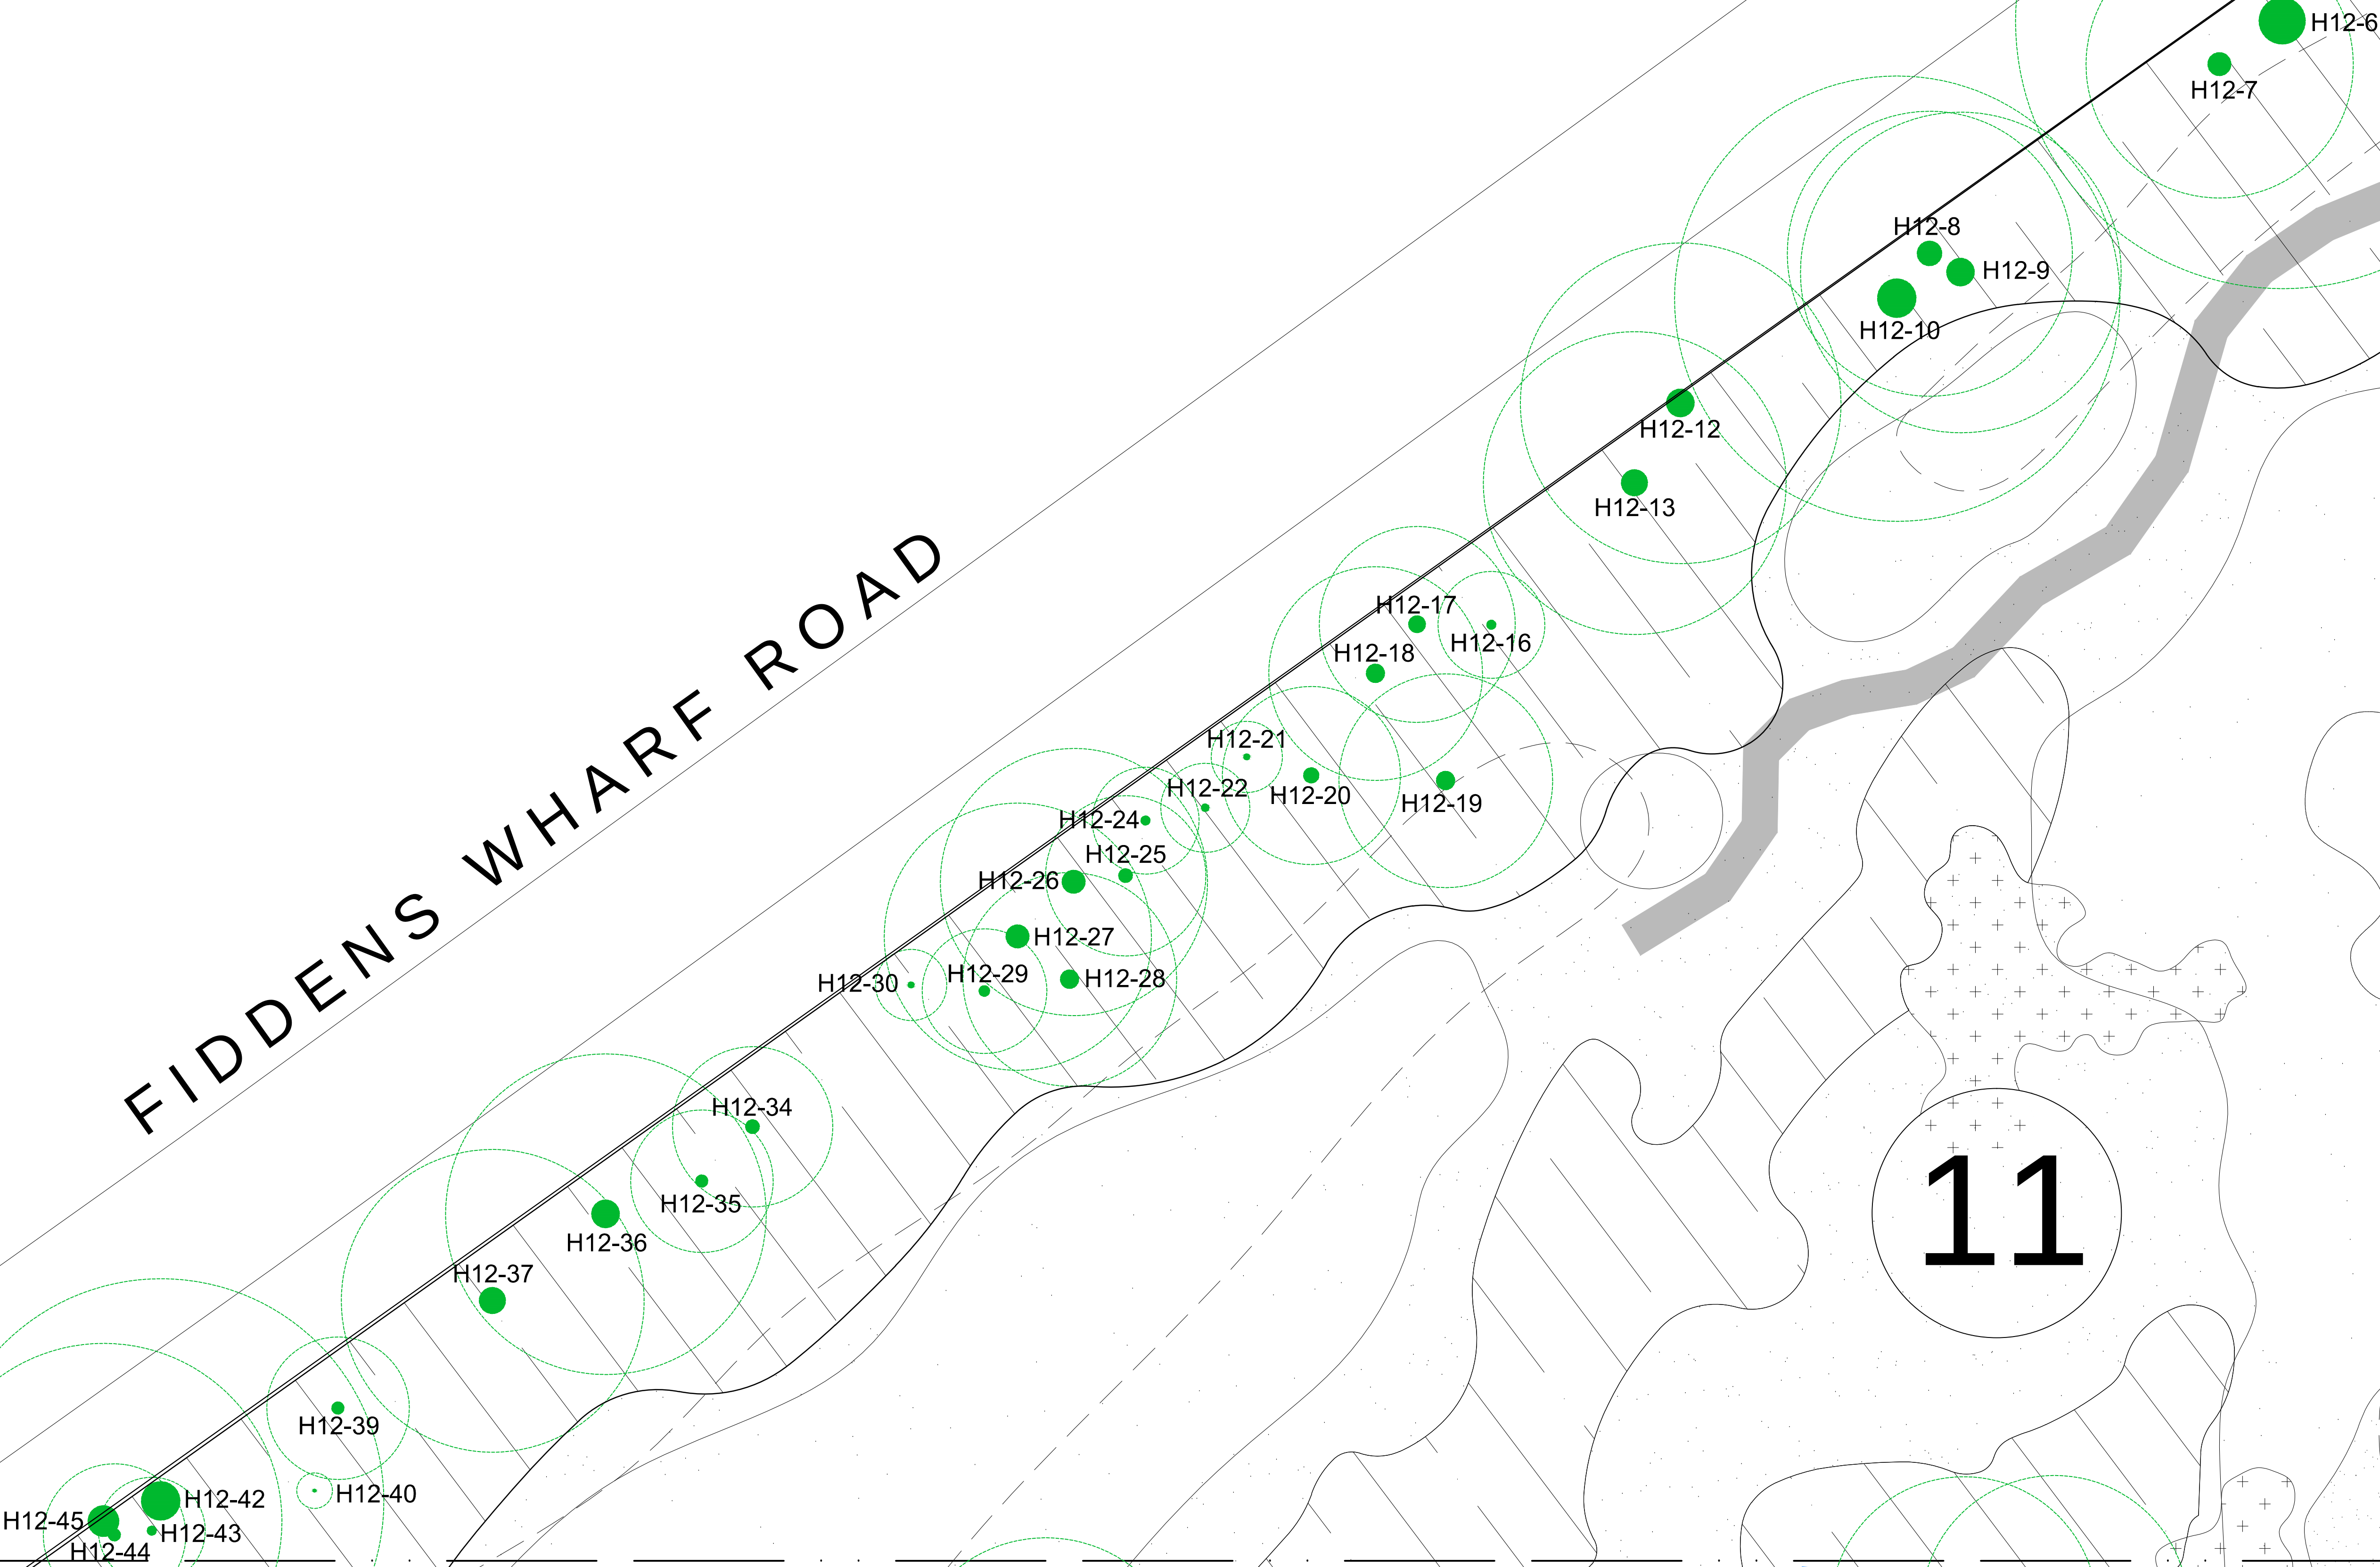


LA07-4

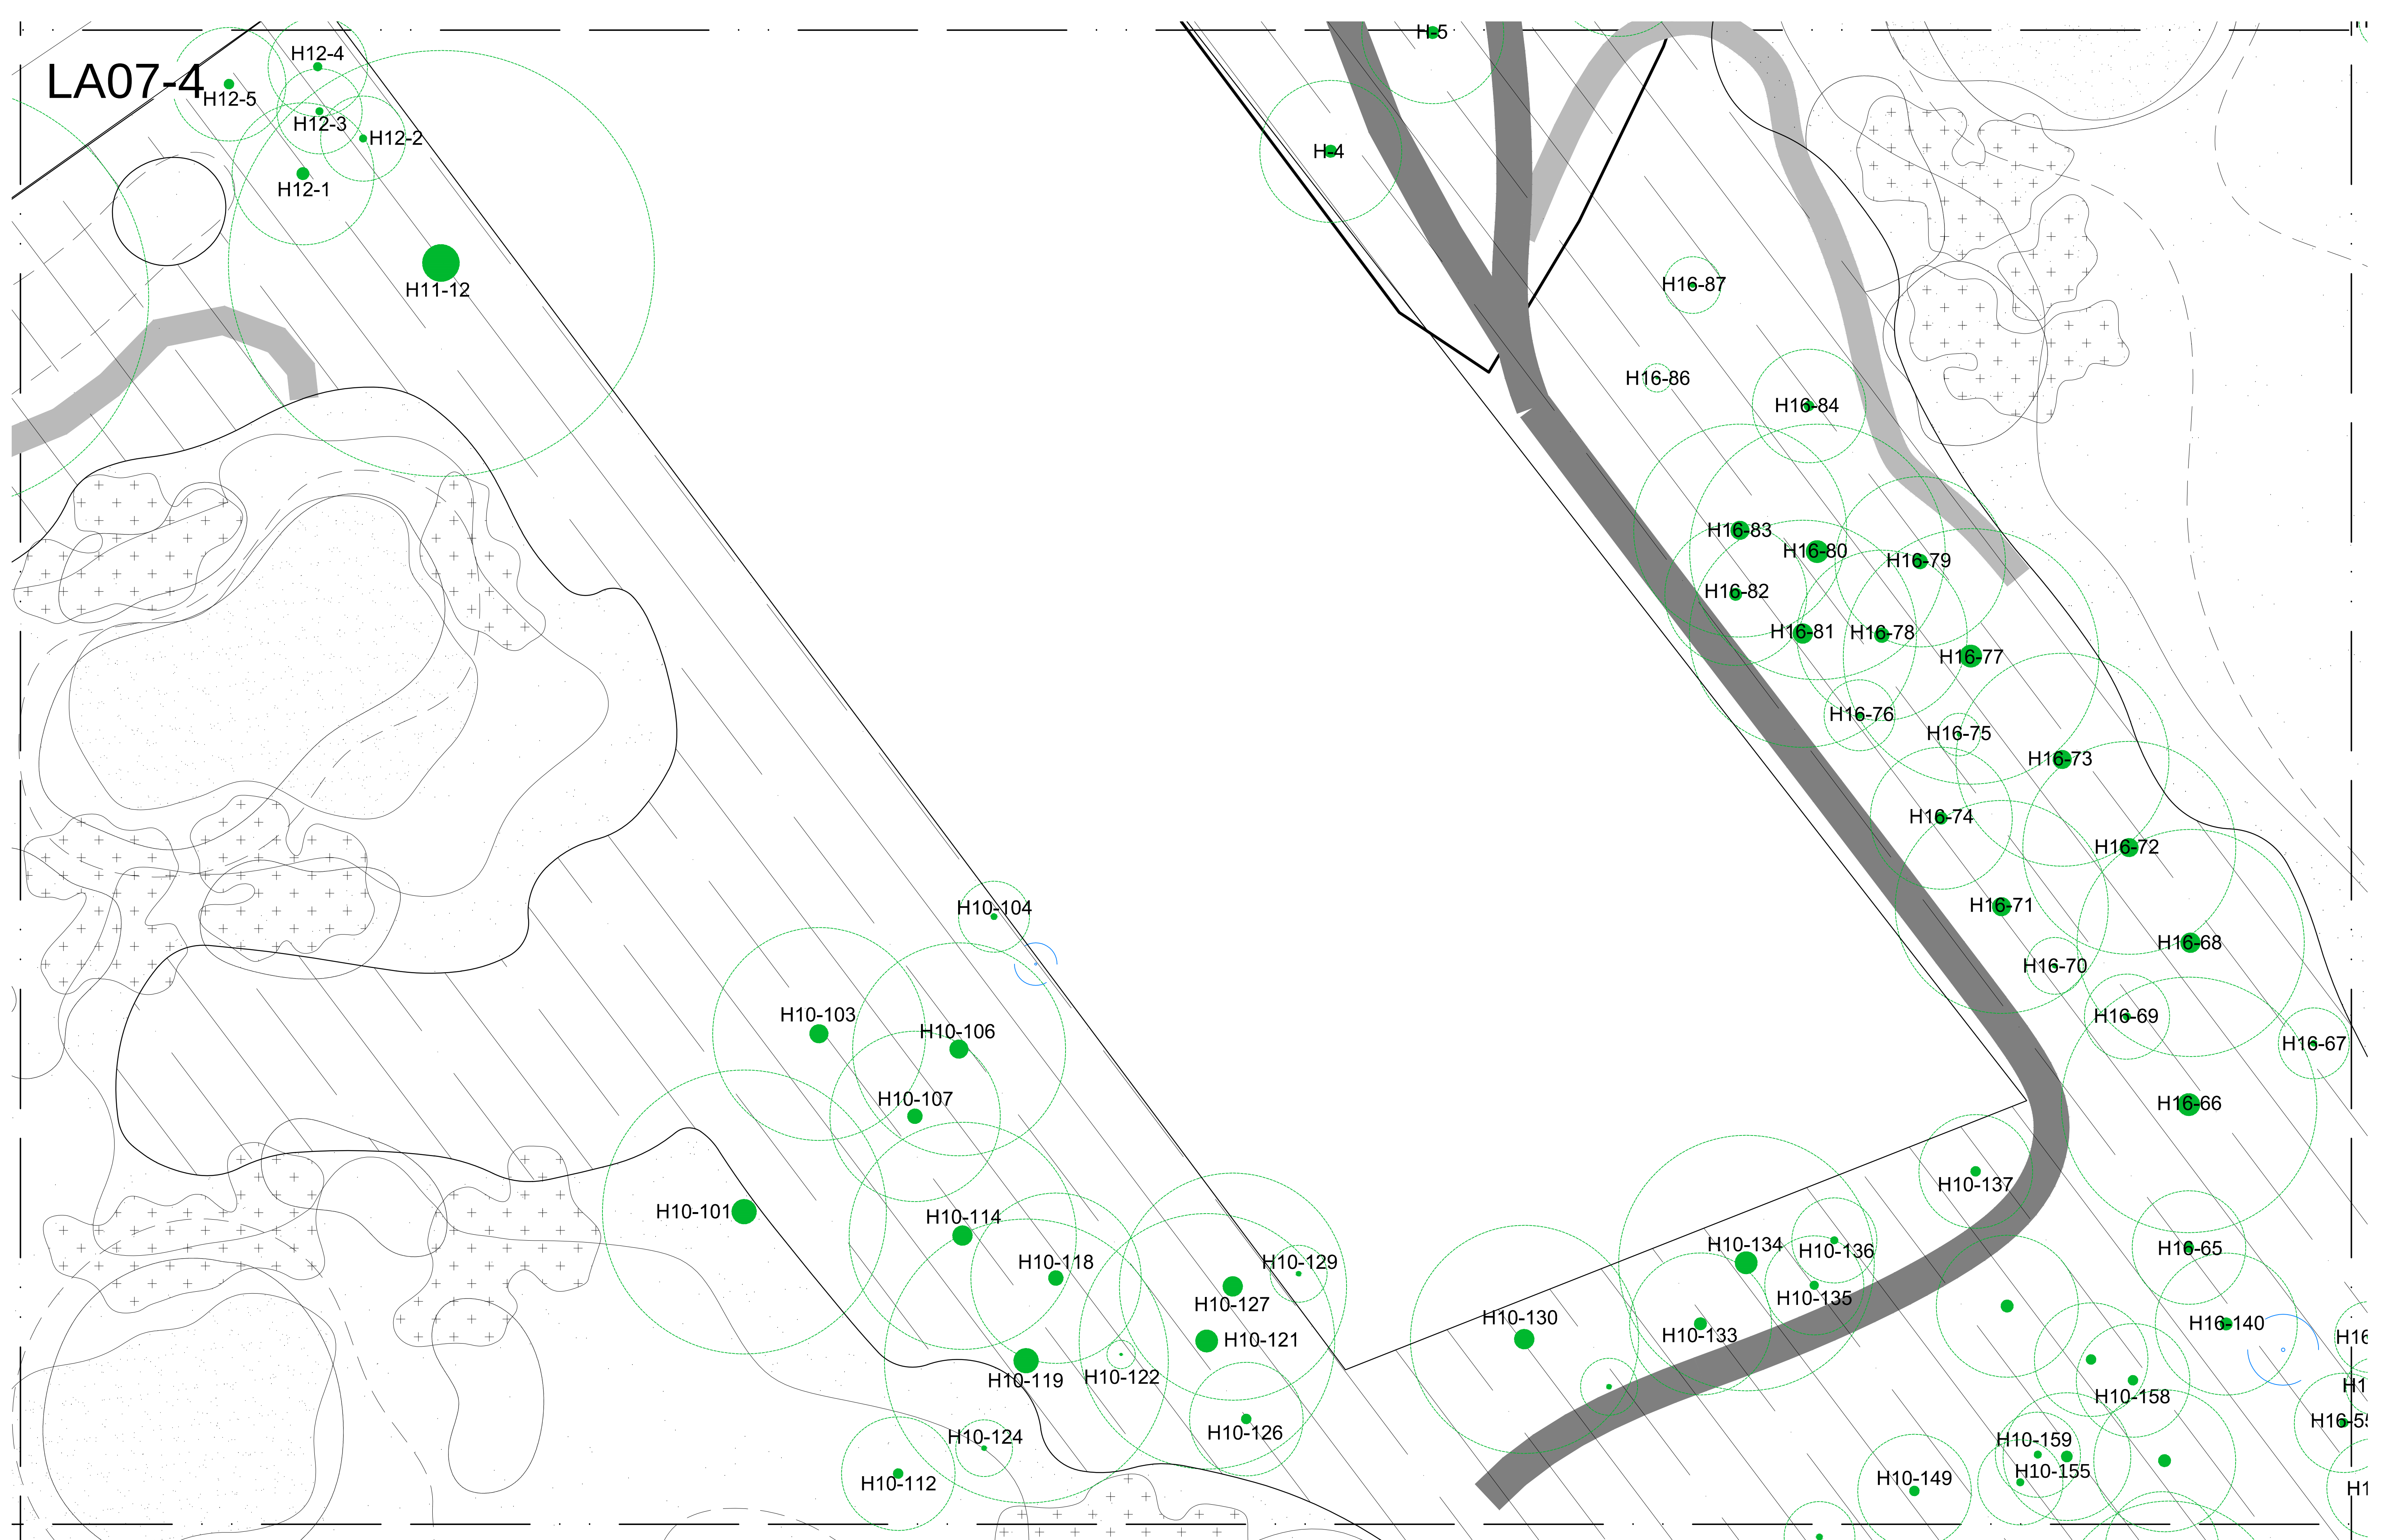

FIDDENS WHARF ROAD

12

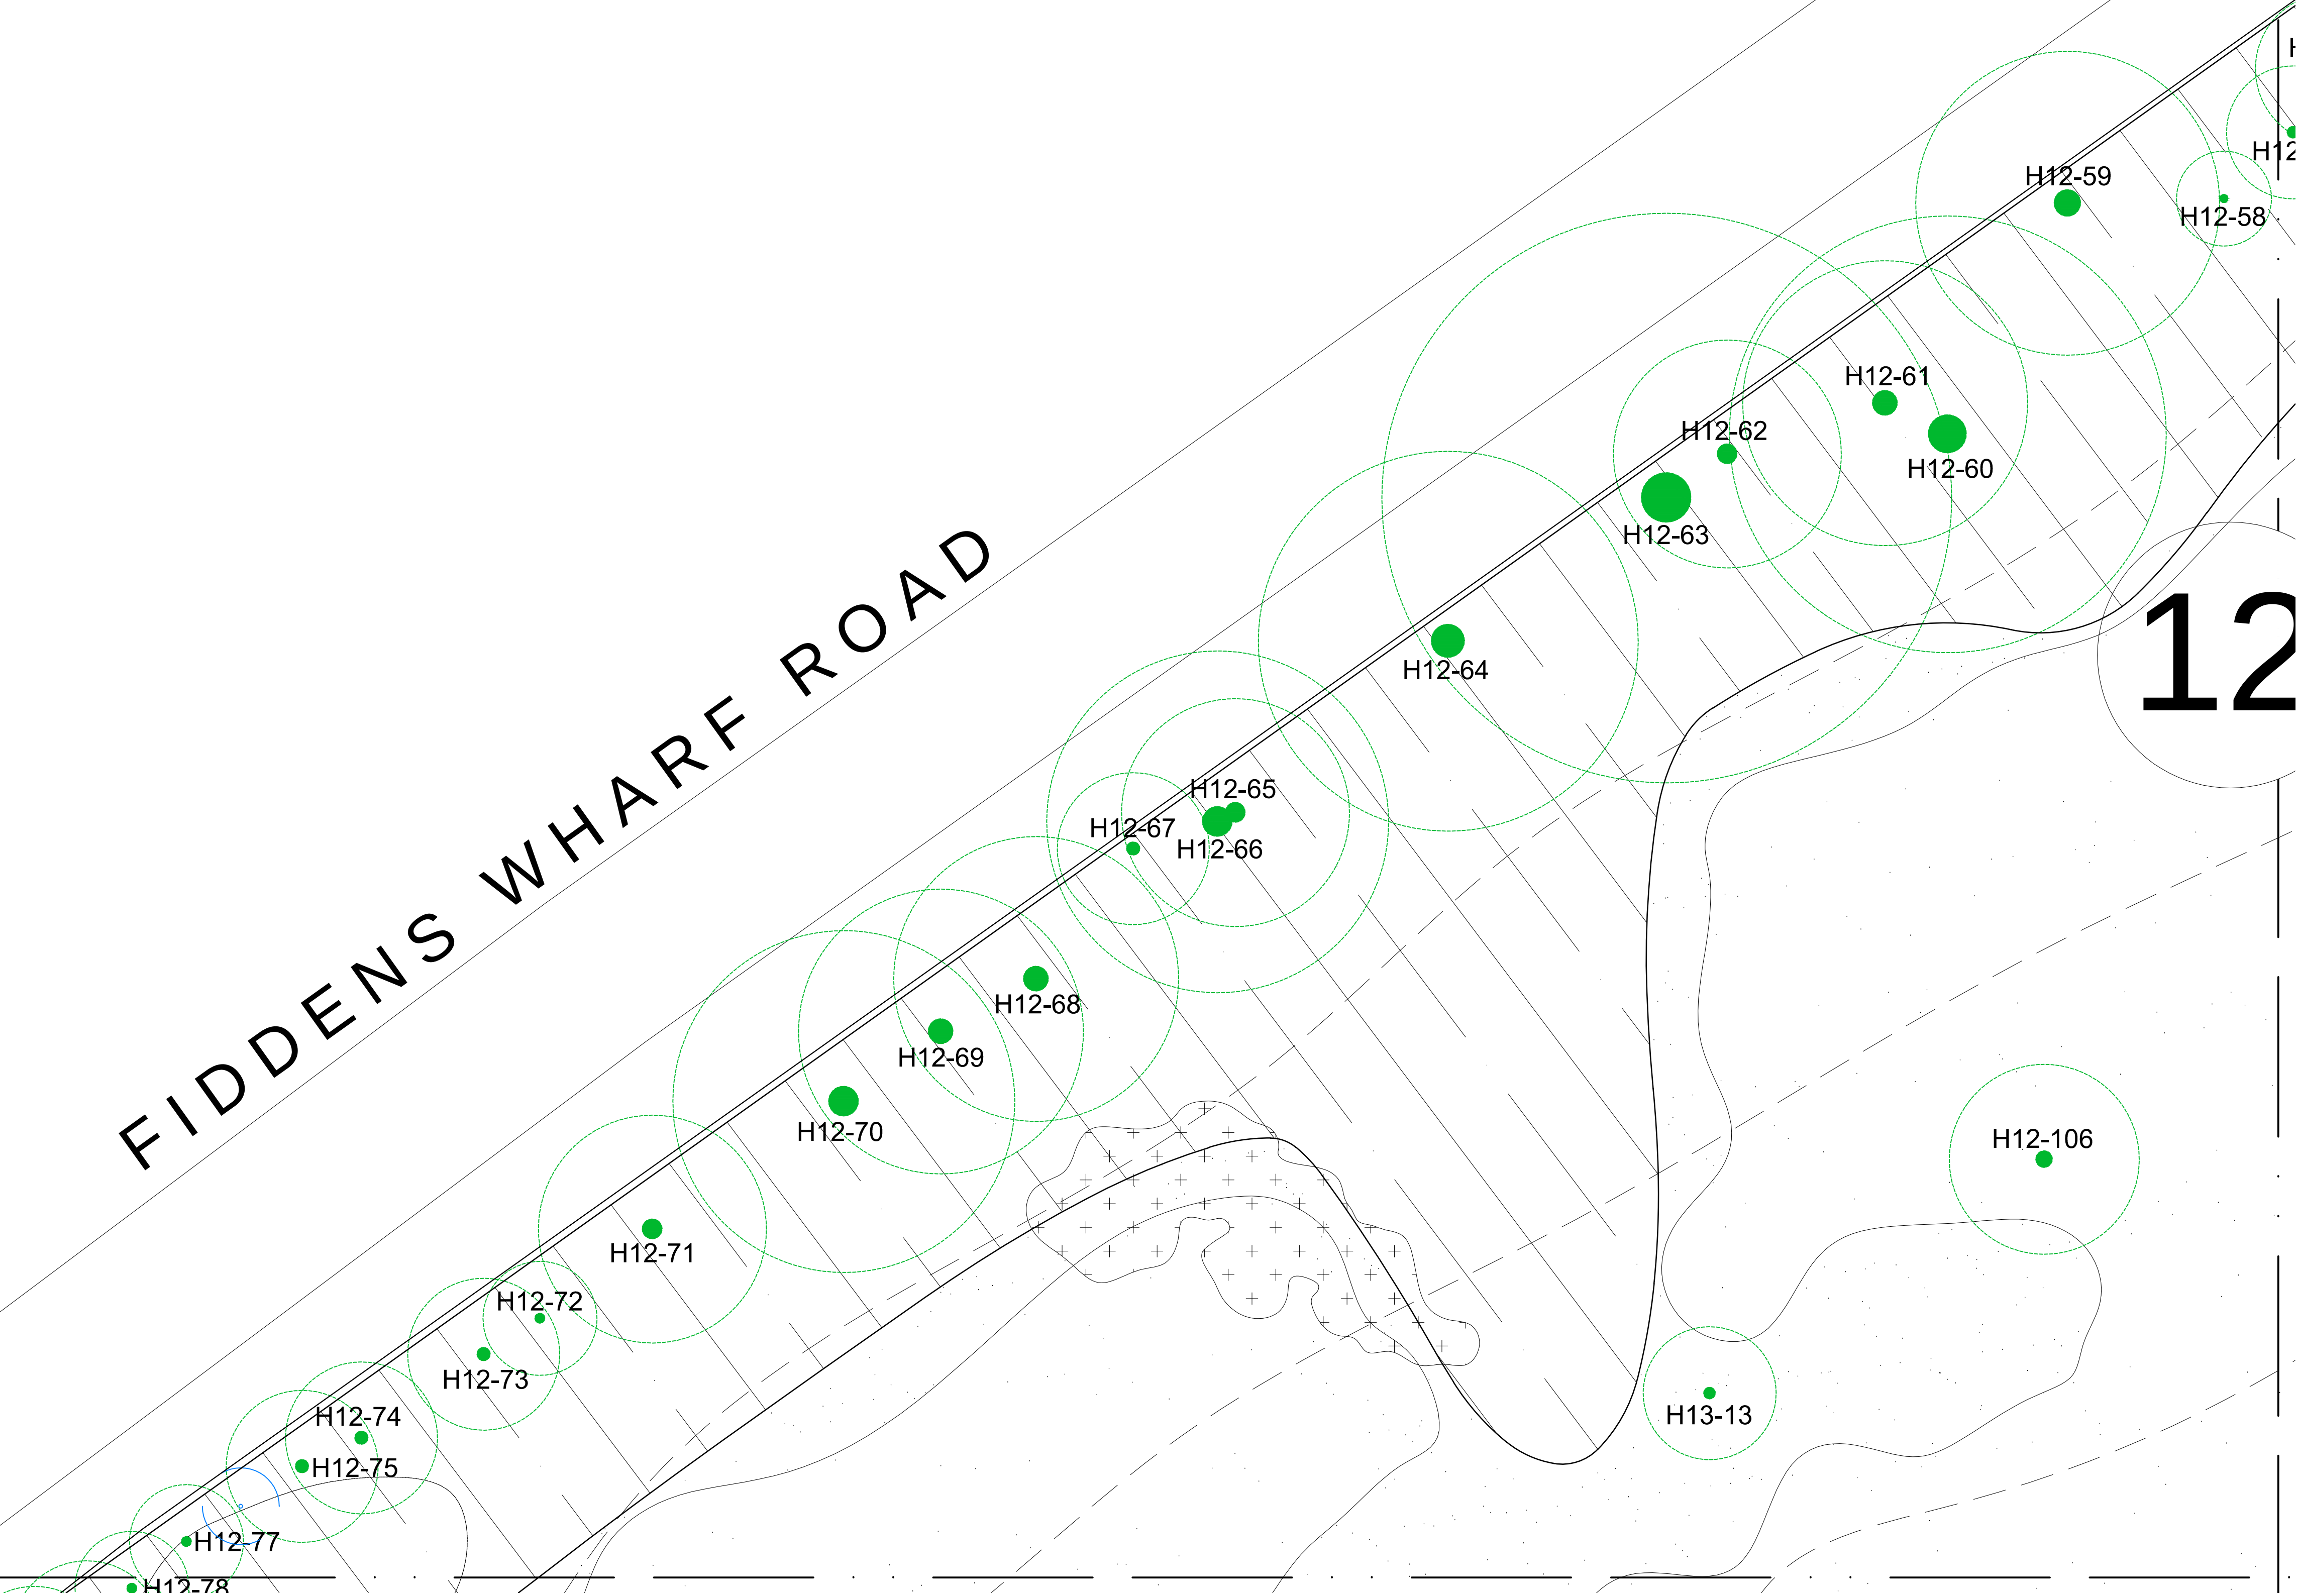

219 Oxford Street, Woolahra, NSW, Australia, 2025
tel: (02) 9387 8855 fax: (02) 9387 8155
e: sydney@taylorbrammer.com.au

LEGEND

SITE BOUNDARY
 EXISTING TREE RETAINED
REFER ARBORISTS REPORT

EXISTING CONTOUR
 PROPOSED NEW CONTOUR
 PROPOSED TREE

BLUE GUM HIGH FOREST (BHGF)
 HAWKESBURY SANDSTONE COMPLEX (HSC)
 SYDNEY TURPENTINE IRONBARK FOREST (STIF)

EXISTING FAIRWAY
 ROUGH
 PROPOSED FAIRWAY

PROPOSED PUTTING GREEN
 BUNKER
 EXISTING PATH

PROPOSED PATH
 DAM
 EXISTING PLANTING TO REMAIN

Issue	Comments	Date
A	DA SUBMISSION	21.03.2011
B	REVISED DA SUBMISSION	07.12.2011
C	REVISED DA SUBMISSION	30.04.2012

PROJECT

KILLARA GOLF COURSE

JOB NUMBER: 10-1295

0 2 4 8 12m

DRAWING TITLE

DETAIL PLANTING PLAN
BRANFIELD PADDOCK

DRAWN	CHECKED	DATE CREATED	SCALE
AL	MT	21.03.2011	1:200 @ A1

DRAWING NUMBER: LA07-06

ISSUE: C

LA07-8

10

PROPOSED
DAM

13

H10-72

H13-52

H10-212

H10-203

H13-57

H13-59

H13-58

H13-60

H10-69

H10-68


H13-63

H13-62

H13-64


H14-215

LEGEND

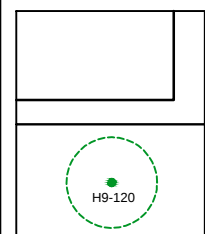

SITE BOUNDARY


EXISTING TREE RETAINED
REFER ARBORISTS REPORT

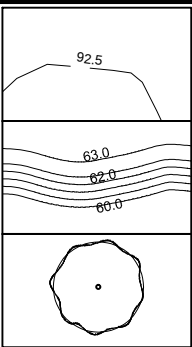

EXISTING CONTOUR

PROPOSED NEW CONTOUR


PROPOSED TREE

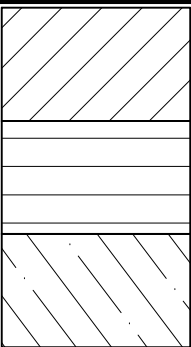

BLUE GUM HIGH FOREST
(BHGF)

HAWKESBURY SANDSTONE
COMPLEX (HSC)


SYDNEY TURPENTINE
IRONBARK FOREST (STIF)

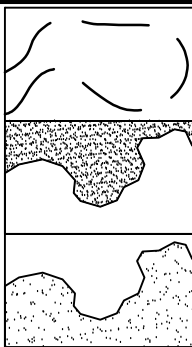

EXISTING FAIRWAY

ROUGH


PROPOSED FAIRWAY

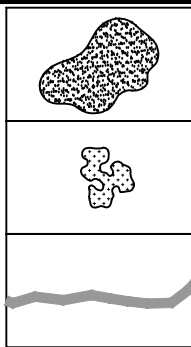

PROPOSED PUTTING
GREEN

BUNKER

EXISTING PATH

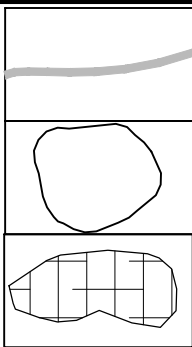


PROPOSED
PATH

DAM

EXISTING PLANTING
TO REMAIN


Issue	Comments	Date
A	DA SUBMISSION	21.03.2011
B	REVISED DA SUBMISSION	07.12.2011
C	REVISED DA SUBMISSION	30.04.2012

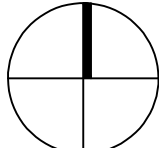

PROJECT
KILLARA GOLF COURSE
JOB NUMBER 10-1295
0 2 4 8 12m

DRAWING TITLE			
DETAIL PLANTING PLAN BRANFIELD Paddock			
DRAWN AL	CHECKED MT	DATE CREATED 21.03.2011	SCALE 1:200 @ A1
DRAWING NUMBER LA07-08			ISSUE C

LA07-10

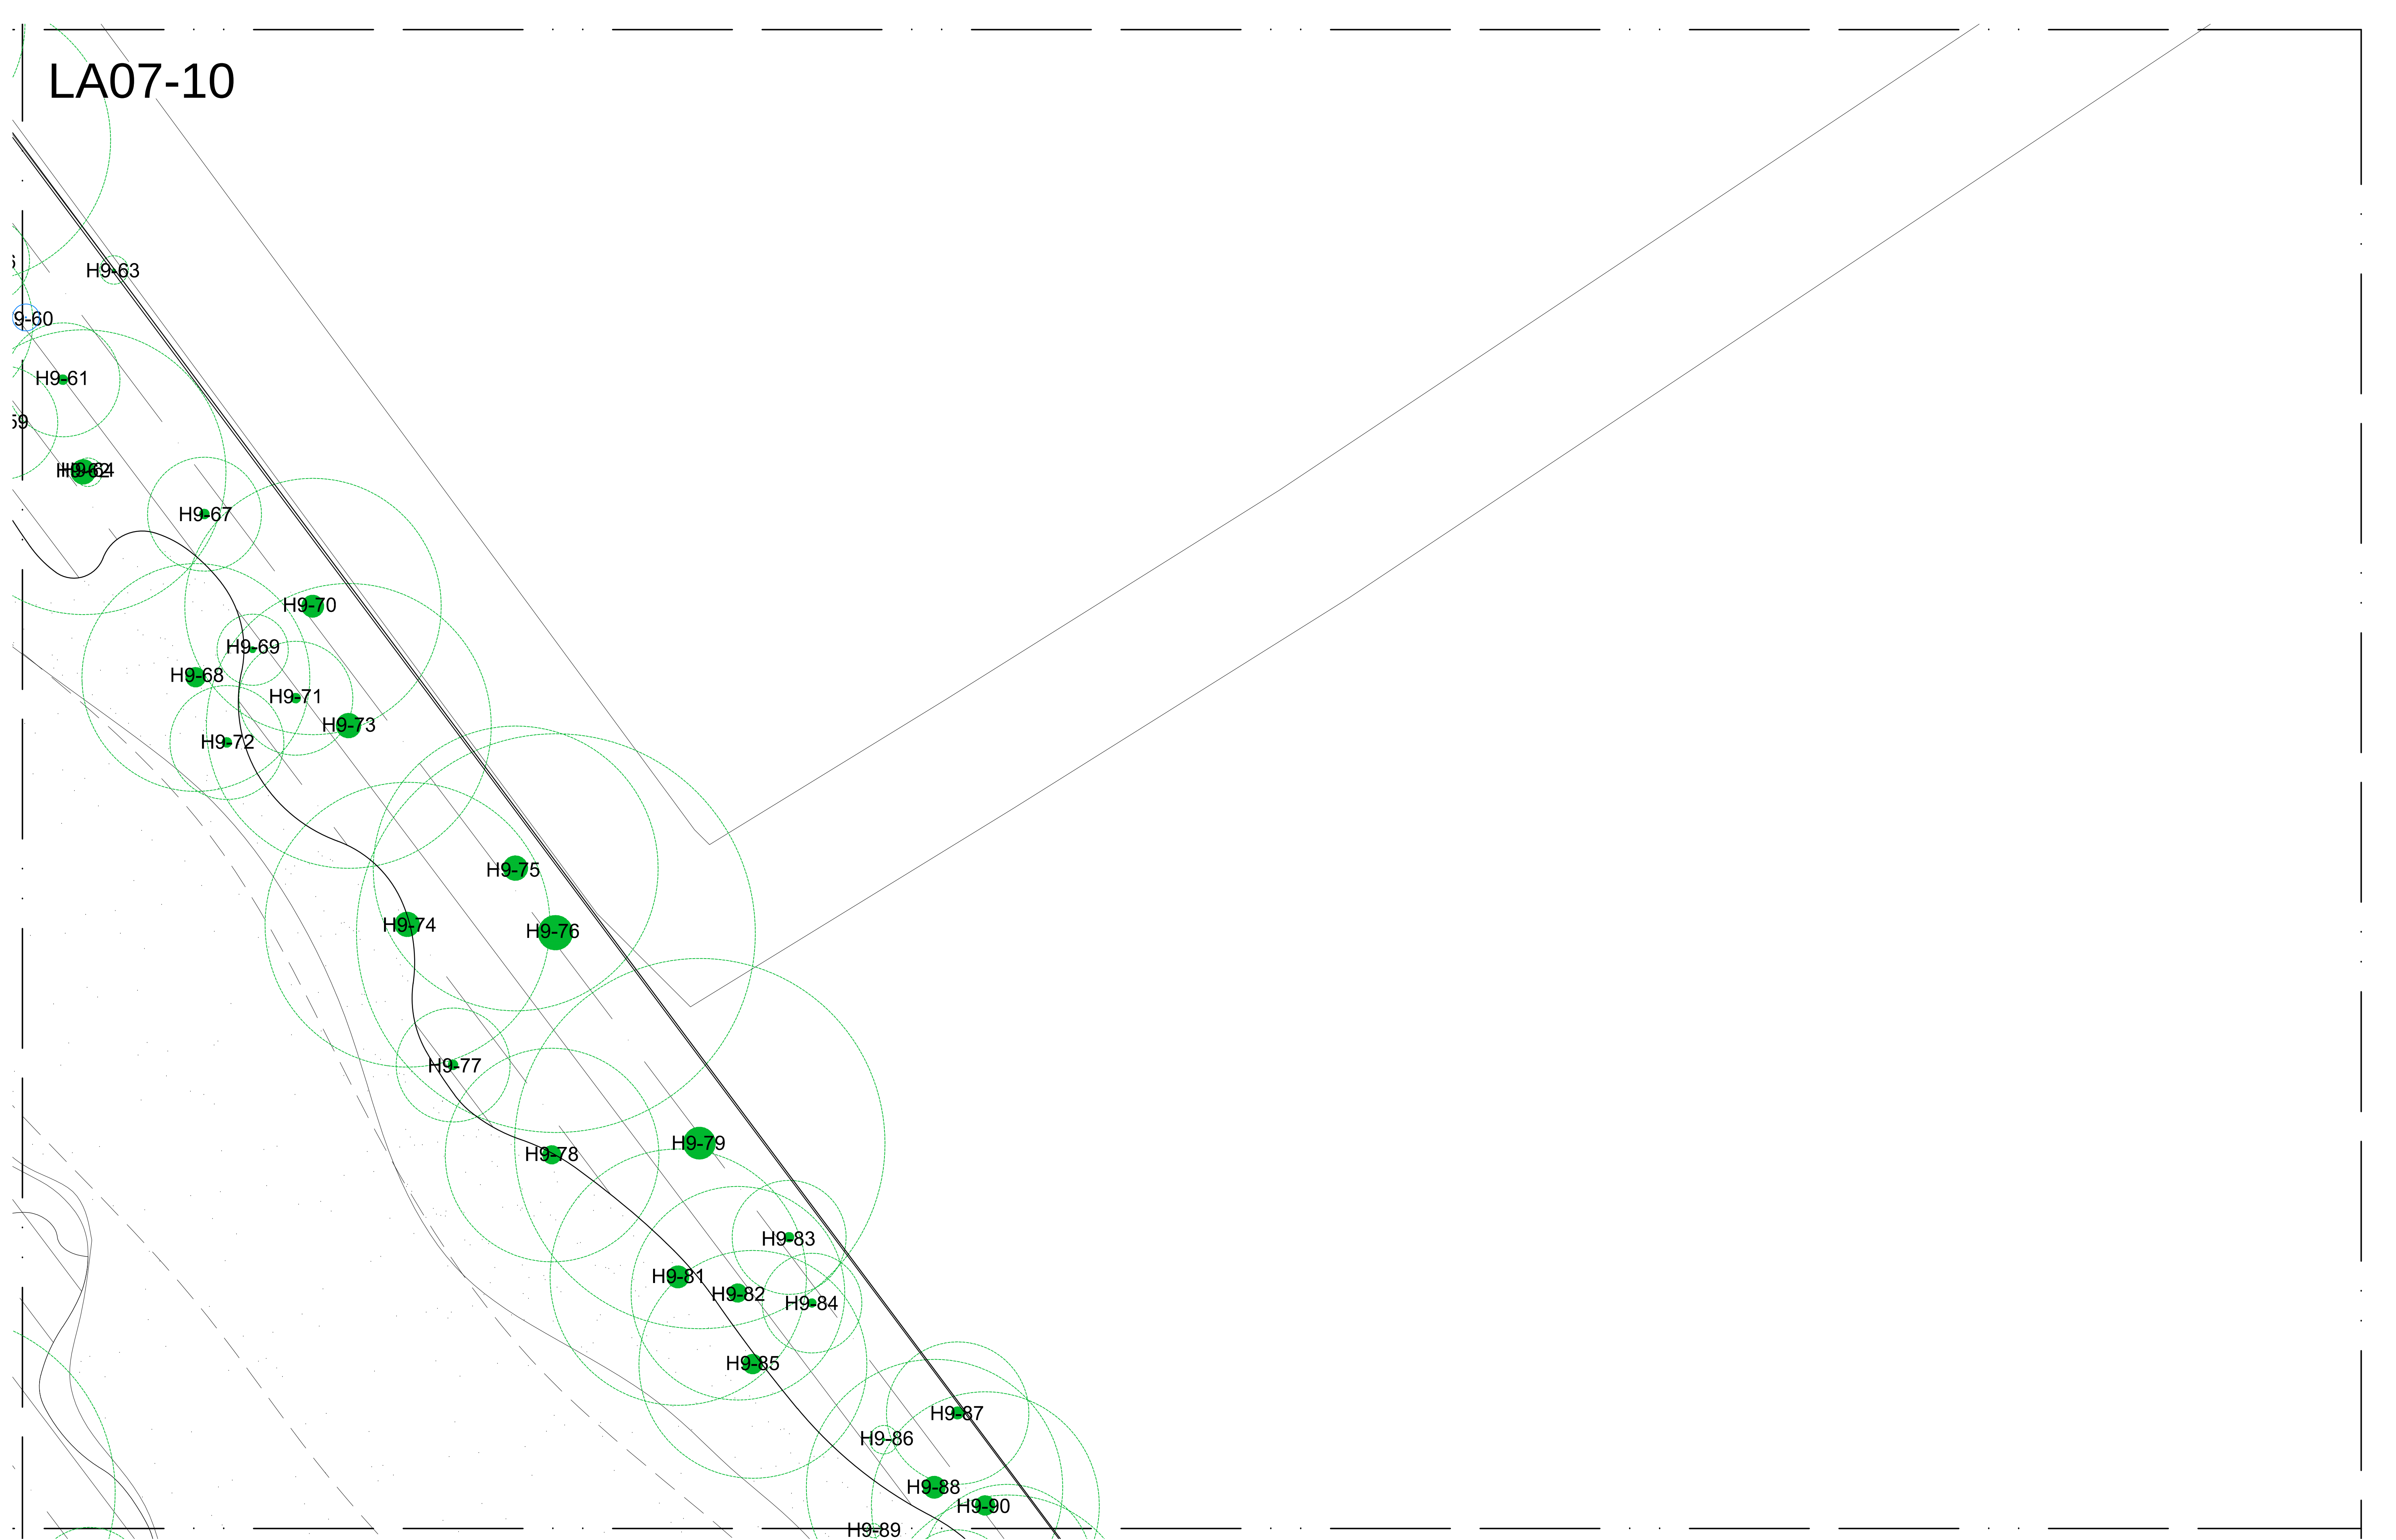

taylor
brammer



abu dhabi
austmer
sydney


218 Oxford Street, Woolahra, NSW, Australia, 2025
tel: (02) 9387 8855 fax: (02) 9387 8155
e: sydney@taylorbrammer.com.au

sydney

218 Oxford Street, Woolahra, NSW, Australia, 2025
tel: (02) 9387 8855 fax: (02) 9387 8155
e: sydney@taylorbrammer.com.au

taylor brammer landscape architects Pty Ltd
ABN 61 028 724 989


LEGEND

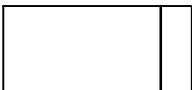


SITE BOUNDARY



EXISTING TREE RETAINED
REFER ARBORISTS REPORT

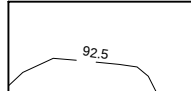

EXISTING CONTOUR

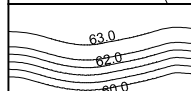


PROPOSED NEW CONTOUR



PROPOSED TREE



BLUE GUM HIGH FOREST (BHGF)

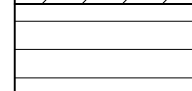

HAWKESBURY SANDSTONE COMPLEX (HSC)



SYDNEY TURPENTINE IRONBARK FOREST (STIF)



EXISTING FAIRWAY



ROUGH




PROPOSED FAIRWAY



PROPOSED PUTTING GREEN



BUNKER

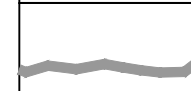


EXISTING PATH



PROPOSED PATH




DAM

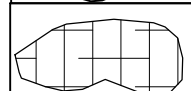

EXISTING PLANTING TO REMAIN

Issue	Comments	Date
A	DA SUBMISSION	21.03.2011
B	REVISED DA SUBMISSION	07.12.2011
C	REVISED DA SUBMISSION	30.04.2012

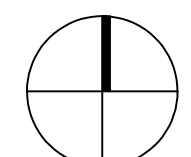

PROJECT

KILLARA GOLF COURSE

DRAWING TITLE

DETAIL PLANTING PLAN
BRANFIELD PADDOCK

JOB NUMBER

10-1295

DRAWN

AL

CHECKED

MT

DATE CREATED

21.03.2011

SCALE

1:200 @ A1


DRAWING NUMBER

LA07-10

ISSUE


C

02 04 08 12m

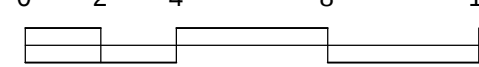


FIDDENS WHARF ROAD

PROVINCIAL ROAD

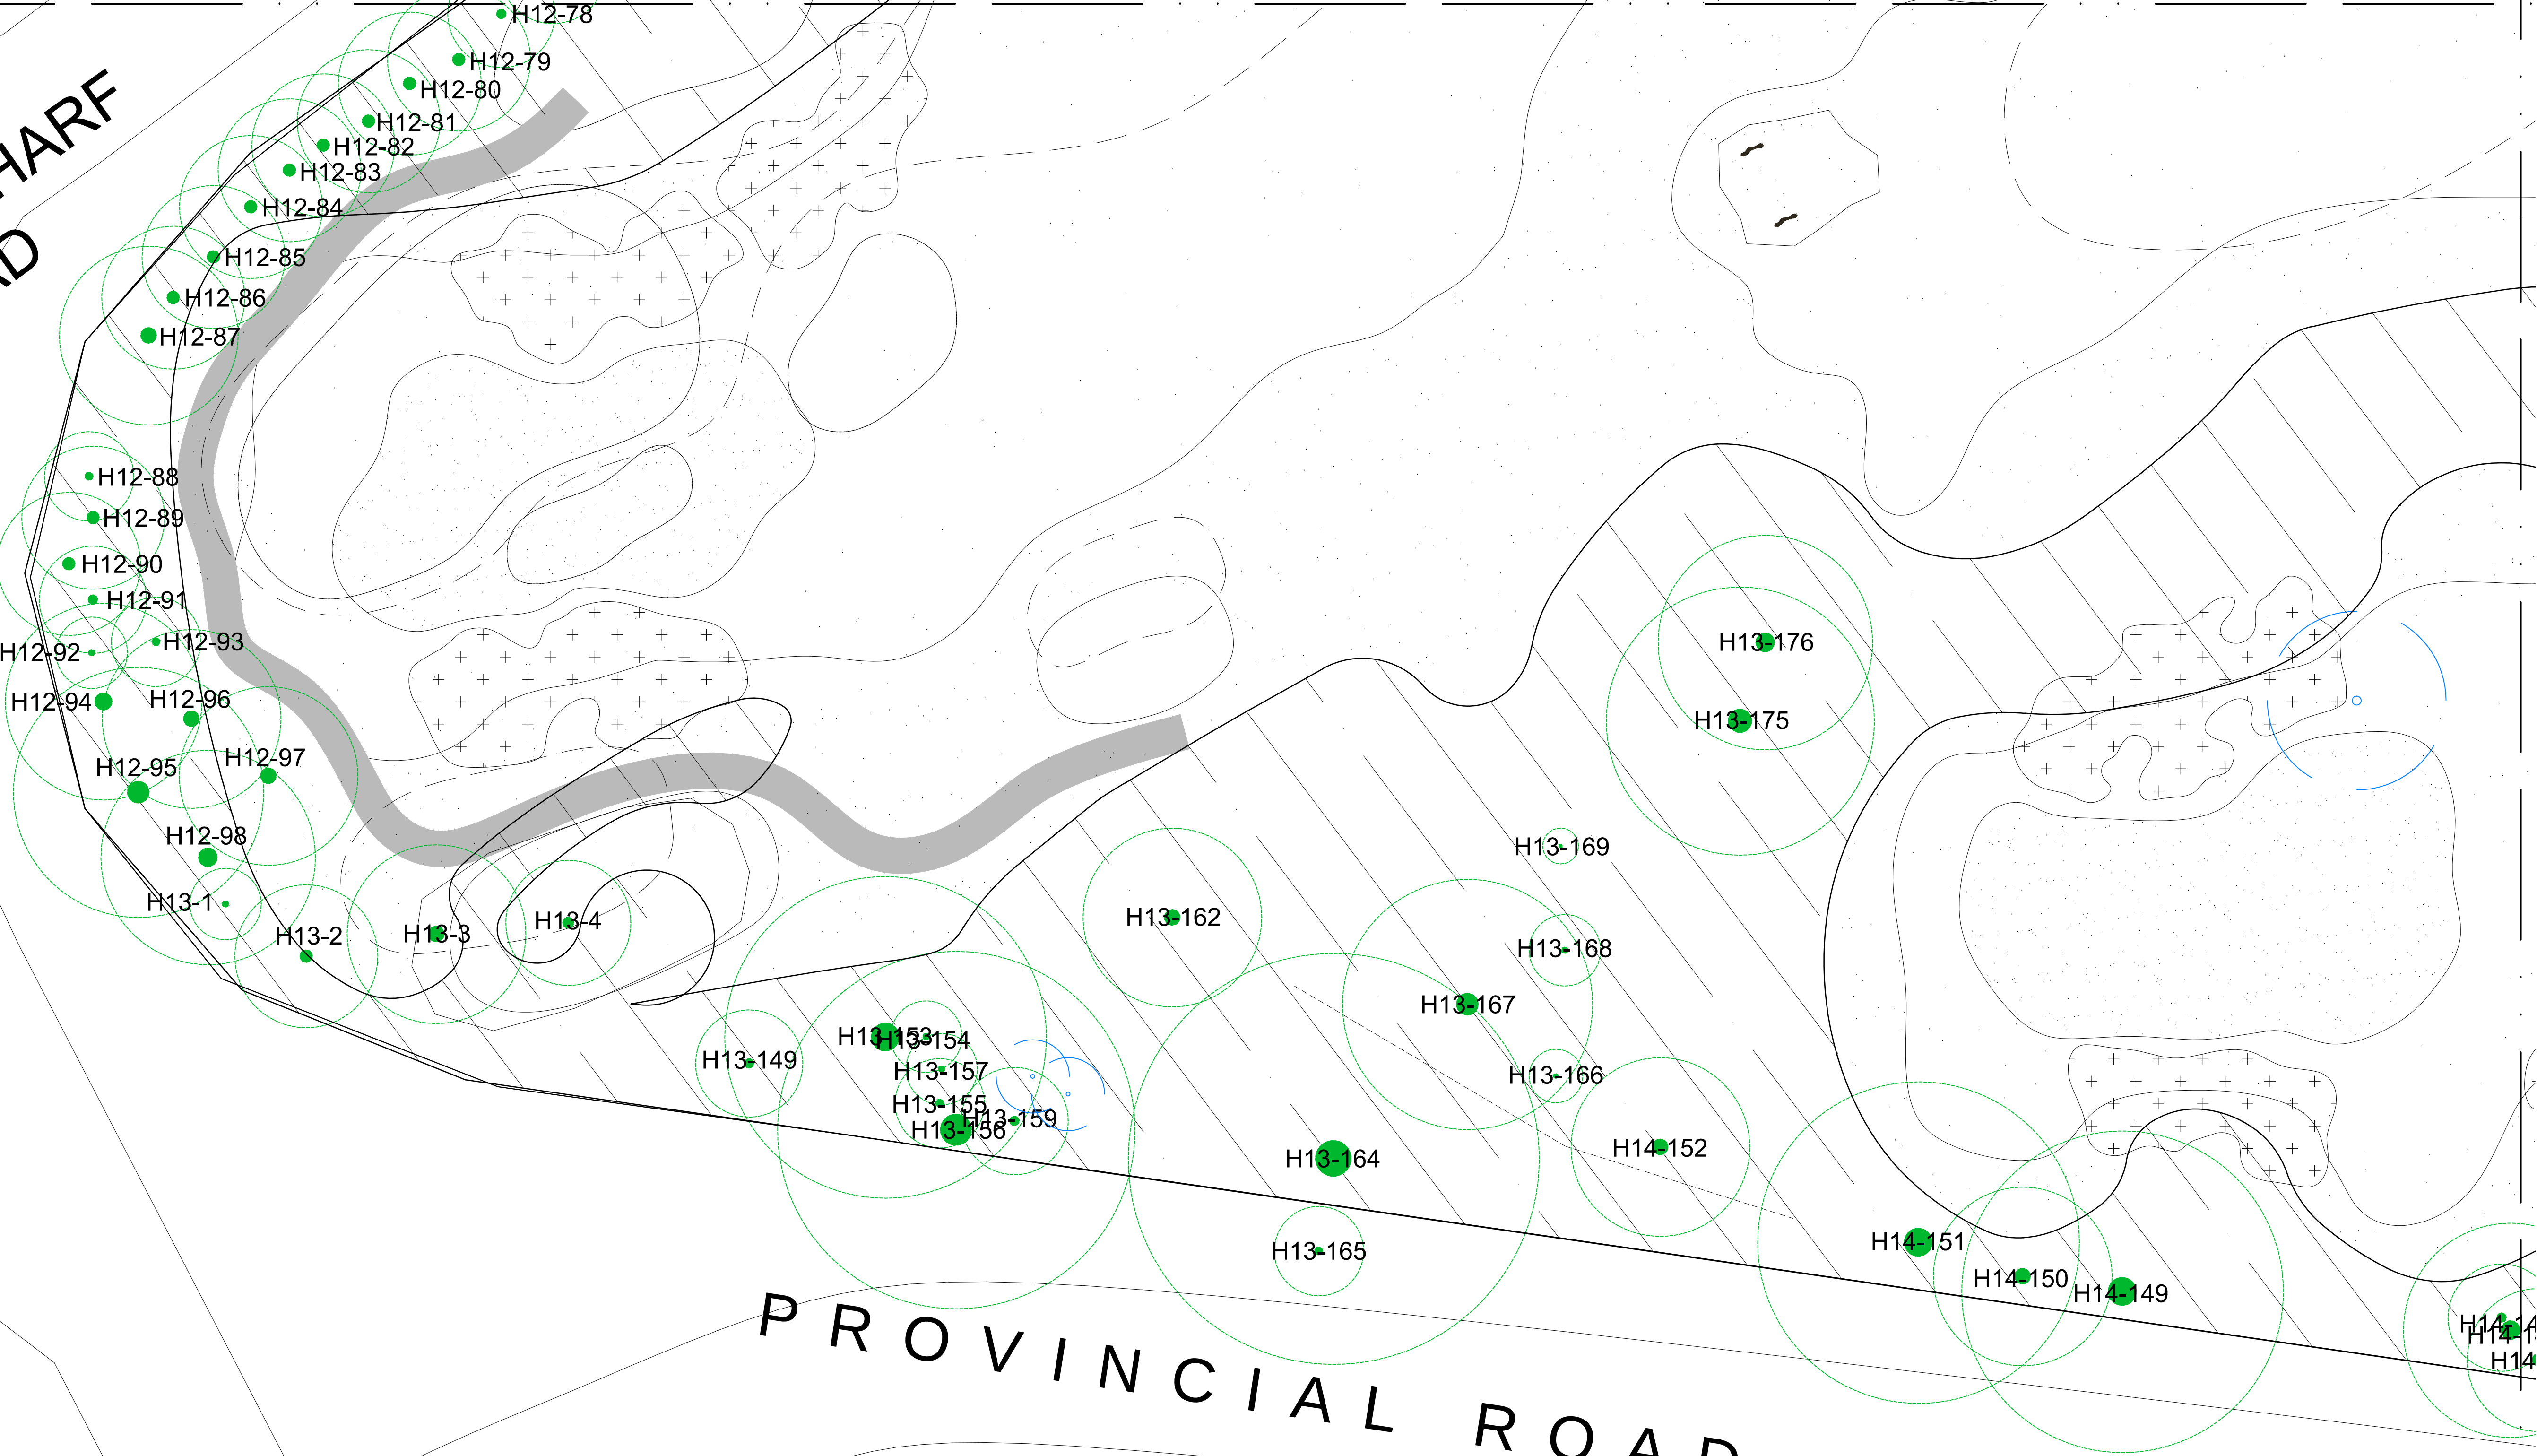


LEGEND

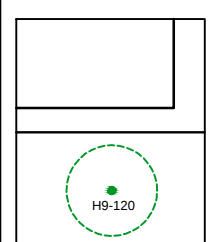

SITE BOUNDARY


EXISTING TREE RETAINED
REFER ARBORISTS REPORT

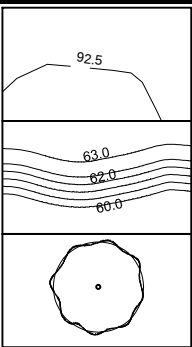

EXISTING CONTOUR

PROPOSED NEW CONTOUR


PROPOSED TREE

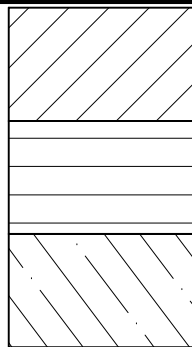

BLUE GUM HIGH FOREST
(BHGF)

HAWKESBURY SANDSTONE
COMPLEX (HSC)


SYDNEY TURPENTINE
IRONBARK FOREST (STIF)

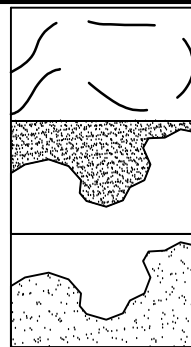

EXISTING FAIRWAY

ROUGH


PROPOSED FAIRWAY

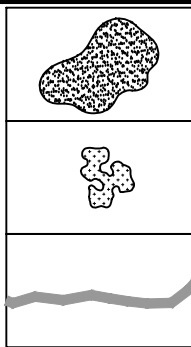

PROPOSED PUTTING
GREEN

BUNKER

EXISTING PATH

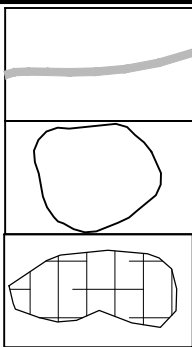


PROPOSED
PATH

DAM

EXISTING PLANTING
TO REMAIN

Issue	Comments	Date
A	DA SUBMISSION	21.03.2011
B	REVISED DA SUBMISSION	07.12.2011
C	REVISED DA SUBMISSION	30.04.2012

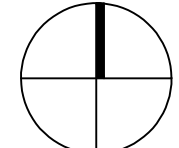

PROJECT
KILLARA GOLF COURSE
JOB NUMBER
10-1295
SCALE
0 2 4 8 12m

DRAWING TITLE
DETAIL PLANTING PLAN BRANFIELD Paddock
DRAWN
AL
CHECKED
MT
DATE CREATED
21.03.2011
SCALE
1:200 @ A1
DRAWING NUMBER
LA07-11
ISSUE
C