



RETAIN EXISTING NATIVE VEGETATION AND
MAINTAIN AS 'SCRUB HEATH'. NO NEW TREE
PLANTINGS. AN ECOLOGICAL BURN IS
RECOMMENDED TO COINCIDE WITH TREE
REMOVAL TO STIMULATE NATIVE PLANT GROWTH.

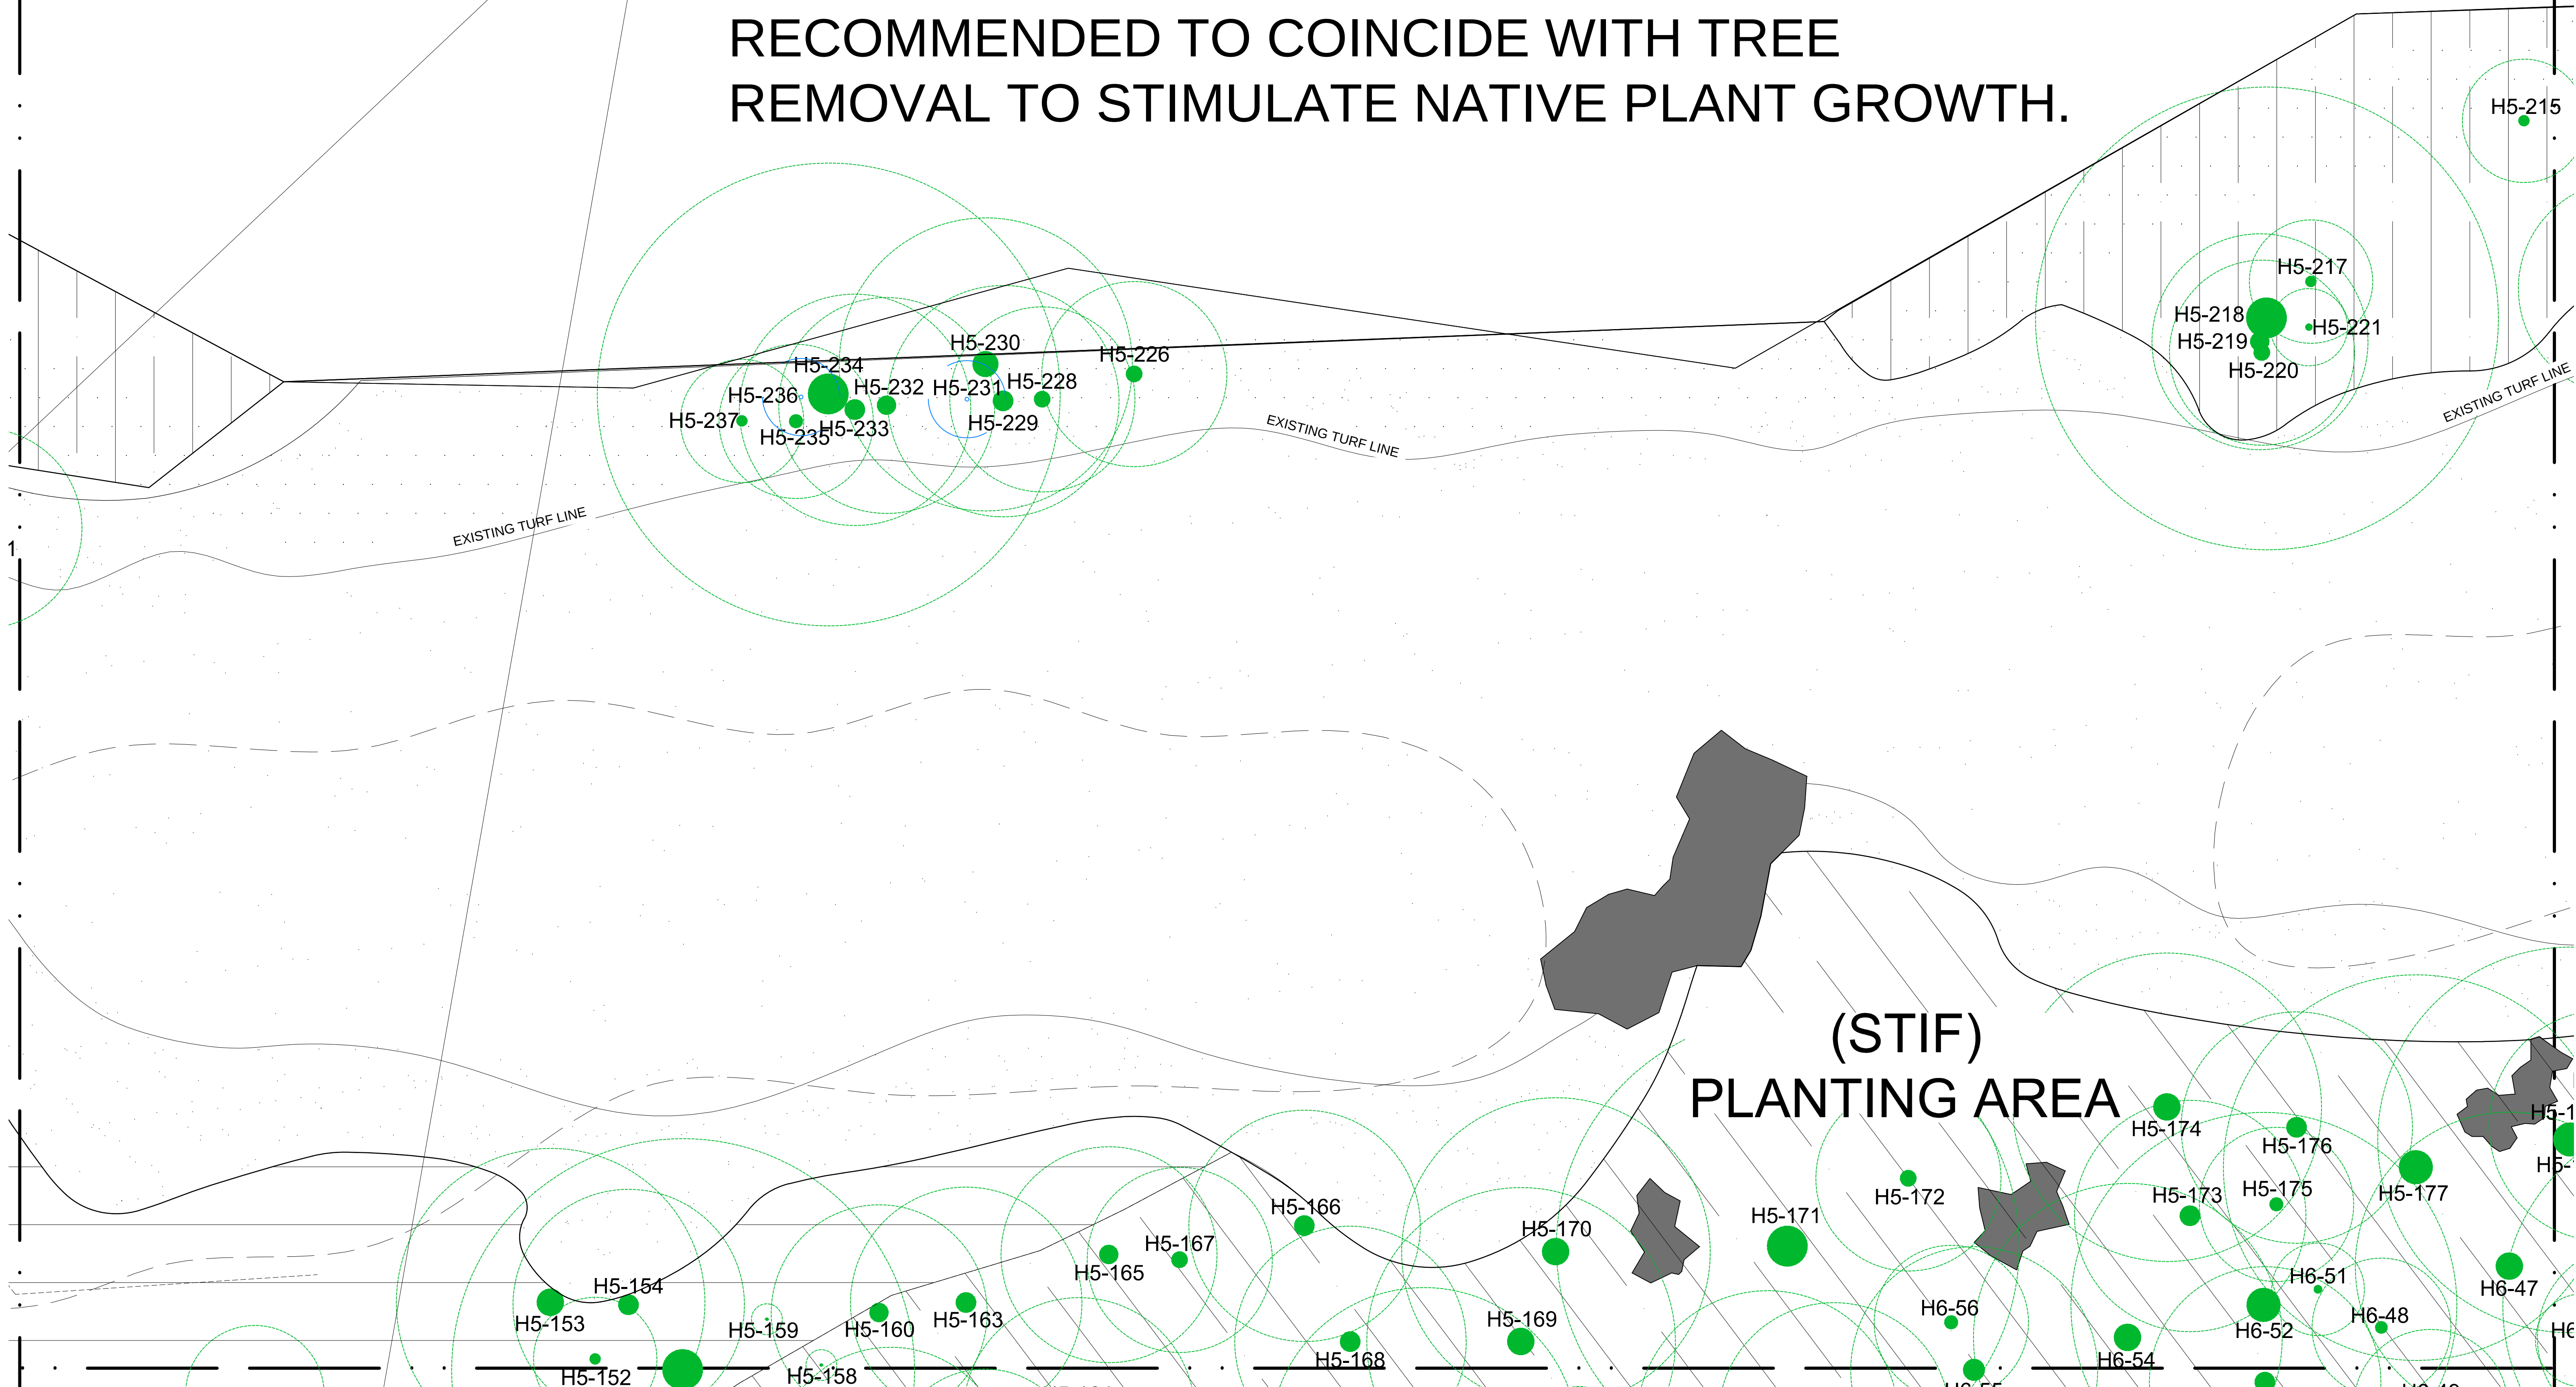

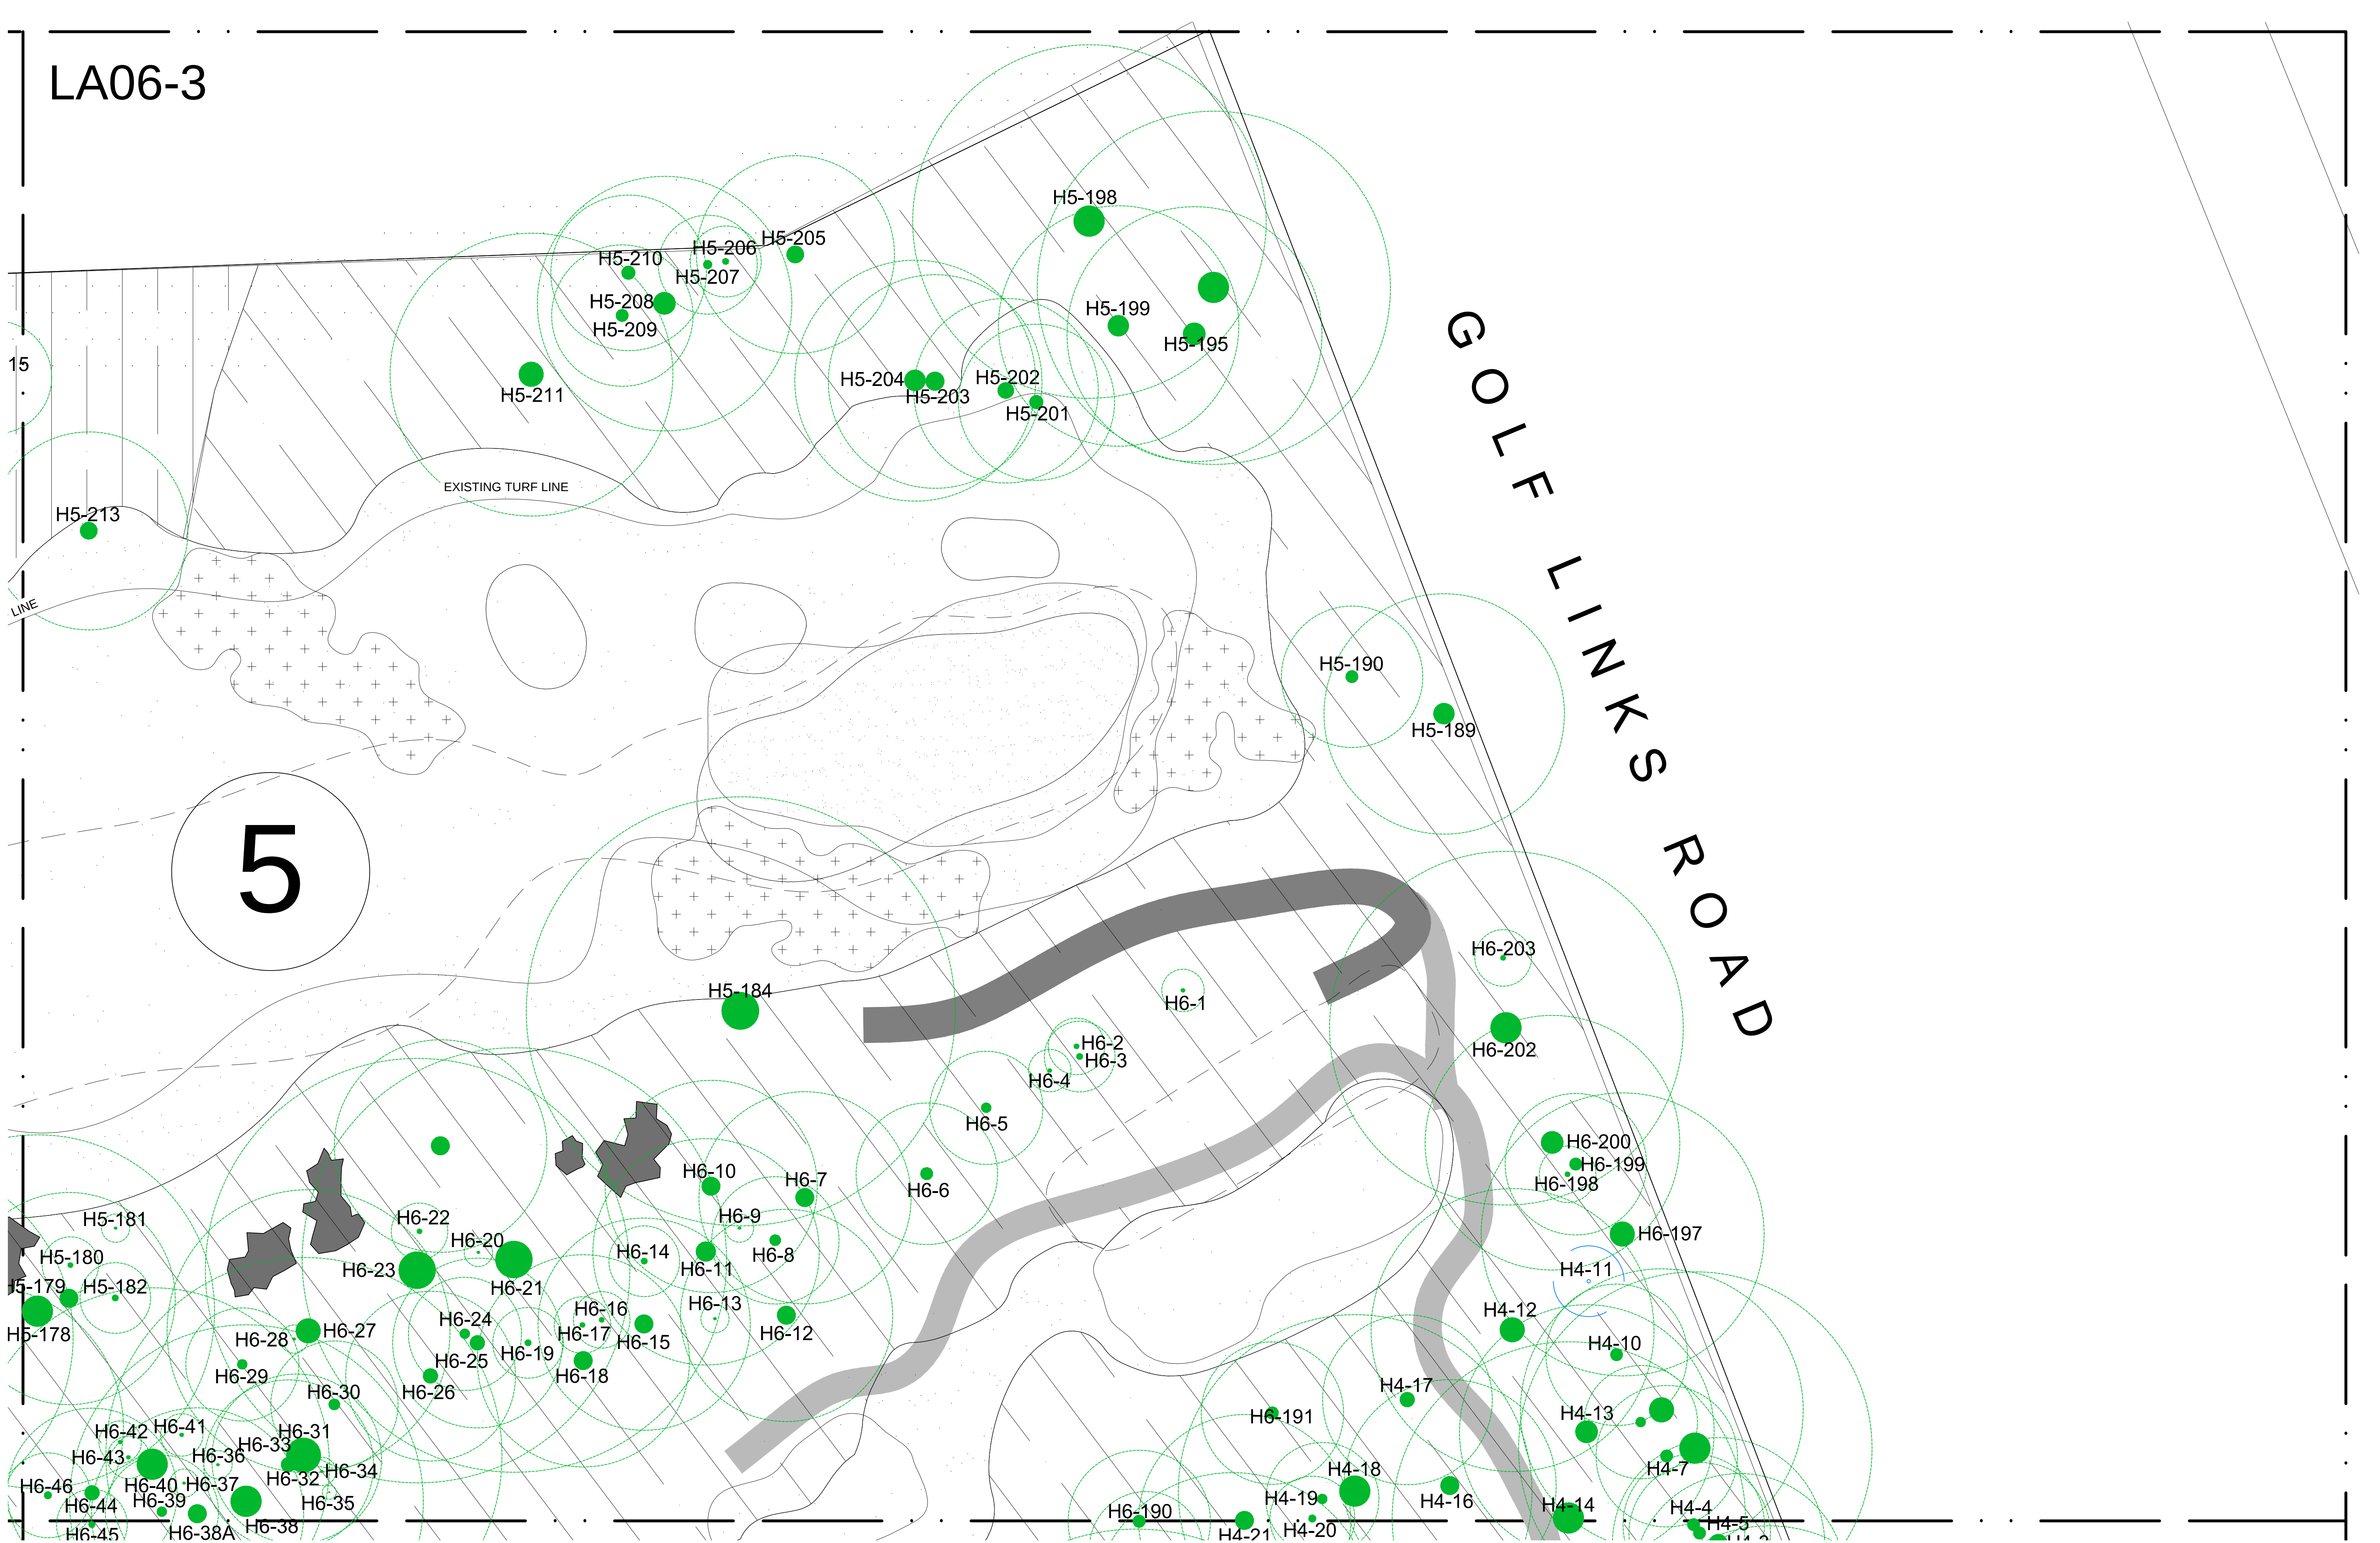

219 Oxford Street, Woolahra, NSW, Australia, 2025
 tel: (02) 9387 8855 fax: (02) 9387 8155
 e: sydney@taylorbrammer.com.au

abu dhabi
 austmer
 sydney

taylor brammer landscape architects Pty Ltd
 ABN 61 028 724 989

LEGEND

SITE BOUNDARY

EXISTING TREE RETAINED
REFER ARBORISTS REPORT

PROPOSED TREE

EXISTING CONTOUR

PROPOSED NEW CONTOUR

PROPOSED TREE

BLUE GUM HIGH FOREST (BHGF)

HAWKESBURY SANDSTONE COMPLEX (HSC)

SYDNEY TURPENTINE IRONBARK FOREST (STIF)

EXISTING FAIRWAY

ROUGH

PROPOSED FAIRWAY

PROPOSED PUTTING GREEN

BUNKER

EXISTING PATH

PROPOSED PATH

DAM

EXISTING PLANTING TO REMAIN

Issue	Comments	Date
A	DA SUBMISSION	21.03.2011
B	REVISED DA SUBMISSION	07.12.2011
C	REVISED DA SUBMISSION	30.04.2012

PROJECT

KILLARA GOLF COURSE

JOB NUMBER

10-1295

0 2 4 8 12m

DRAWING TITLE

DETAIL PLANTING PLAN
LINKS Paddock


DRAWN	CHECKED	DATE CREATED	SCALE
AL	MT	21.03.2011	1:200 @ A1

DRAWING NUMBER

LA06-03

ISSUE

C

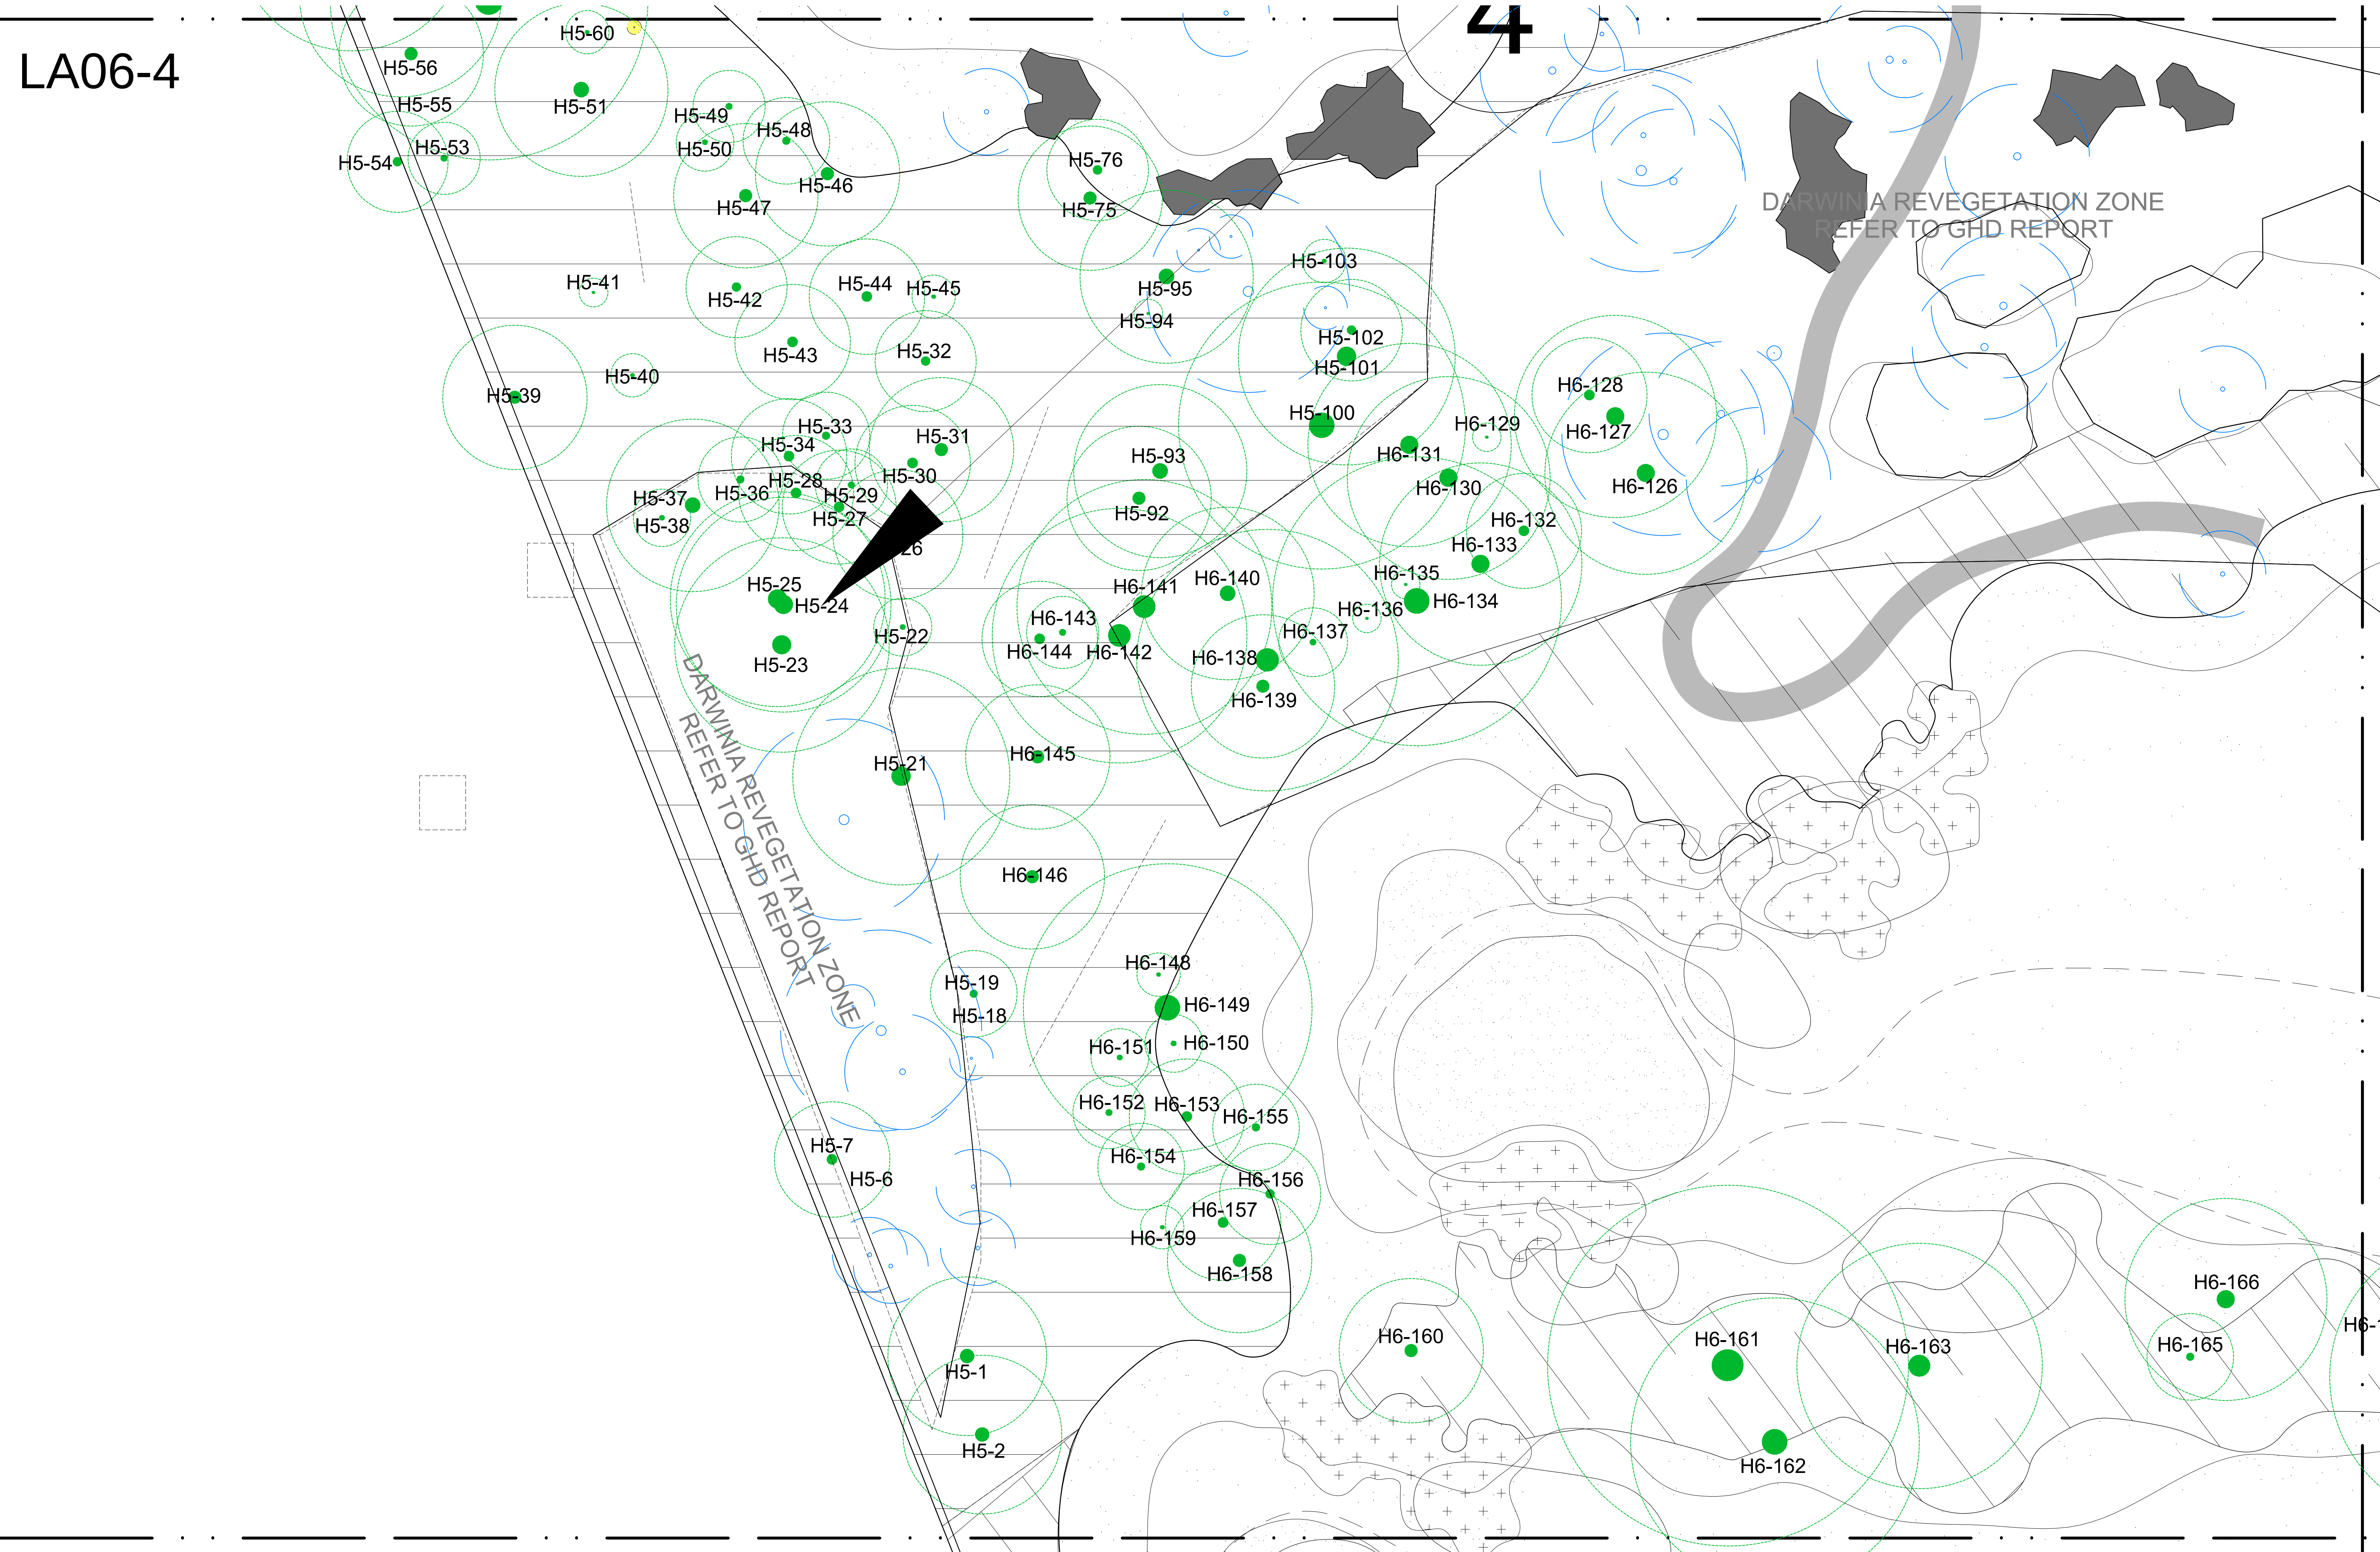

219 Oxford Street, Woolahra, NSW, Australia, 2025
 tel: (02) 9387 8855 fax: (02) 9387 8155
 e: sydney@taylorbrammer.com.au

LEGEND

	SITE BOUNDARY		EXISTING CONTOUR		BLUE GUM HIGH FOREST (BHGF)		EXISTING FAIRWAY		PROPOSED PUTTING GREEN		PROPOSED PATH	<table border="1"> <thead> <tr> <th>Issue</th> <th>Comments</th> <th>Date</th> </tr> </thead> <tbody> <tr> <td>A</td> <td>DA SUBMISSION</td> <td>21.03.2011</td> </tr> <tr> <td>B</td> <td>REVISED DA SUBMISSION</td> <td>07.12.2011</td> </tr> <tr> <td>C</td> <td>REVISED DA SUBMISSION</td> <td>30.04.2012</td> </tr> </tbody> </table>	Issue	Comments	Date	A	DA SUBMISSION	21.03.2011	B	REVISED DA SUBMISSION	07.12.2011	C	REVISED DA SUBMISSION	30.04.2012
Issue	Comments	Date																						
A	DA SUBMISSION	21.03.2011																						
B	REVISED DA SUBMISSION	07.12.2011																						
C	REVISED DA SUBMISSION	30.04.2012																						
	EXISTING TREE RETAINED REFER ARBORISTS REPORT		PROPOSED NEW CONTOUR		HAWKESBURY SANDSTONE COMPLEX (HSC)		ROUGH		BUNKER		DAM													
	PROPOSED TREE		SYDNEY TURPENTINE IRONBARK FOREST (STIF)		PROPOSED FAIRWAY		EXISTING PATH		EXISTING PLANTING TO REMAIN		EXISTING PLANTING TO REMAIN													

PROJECT
KILLARA GOLF COURSE

DRAWING TITLE
DETAIL PLANTING PLAN
LINKS Paddock

JOB NUMBER
10-1295

DRAWN
AL

CHECKED
MT


DATE CREATED
21.03.2011

SCALE
1:200 @ A1


DRAWING NUMBER
LA06-04

ISSUE
C

LA06-5

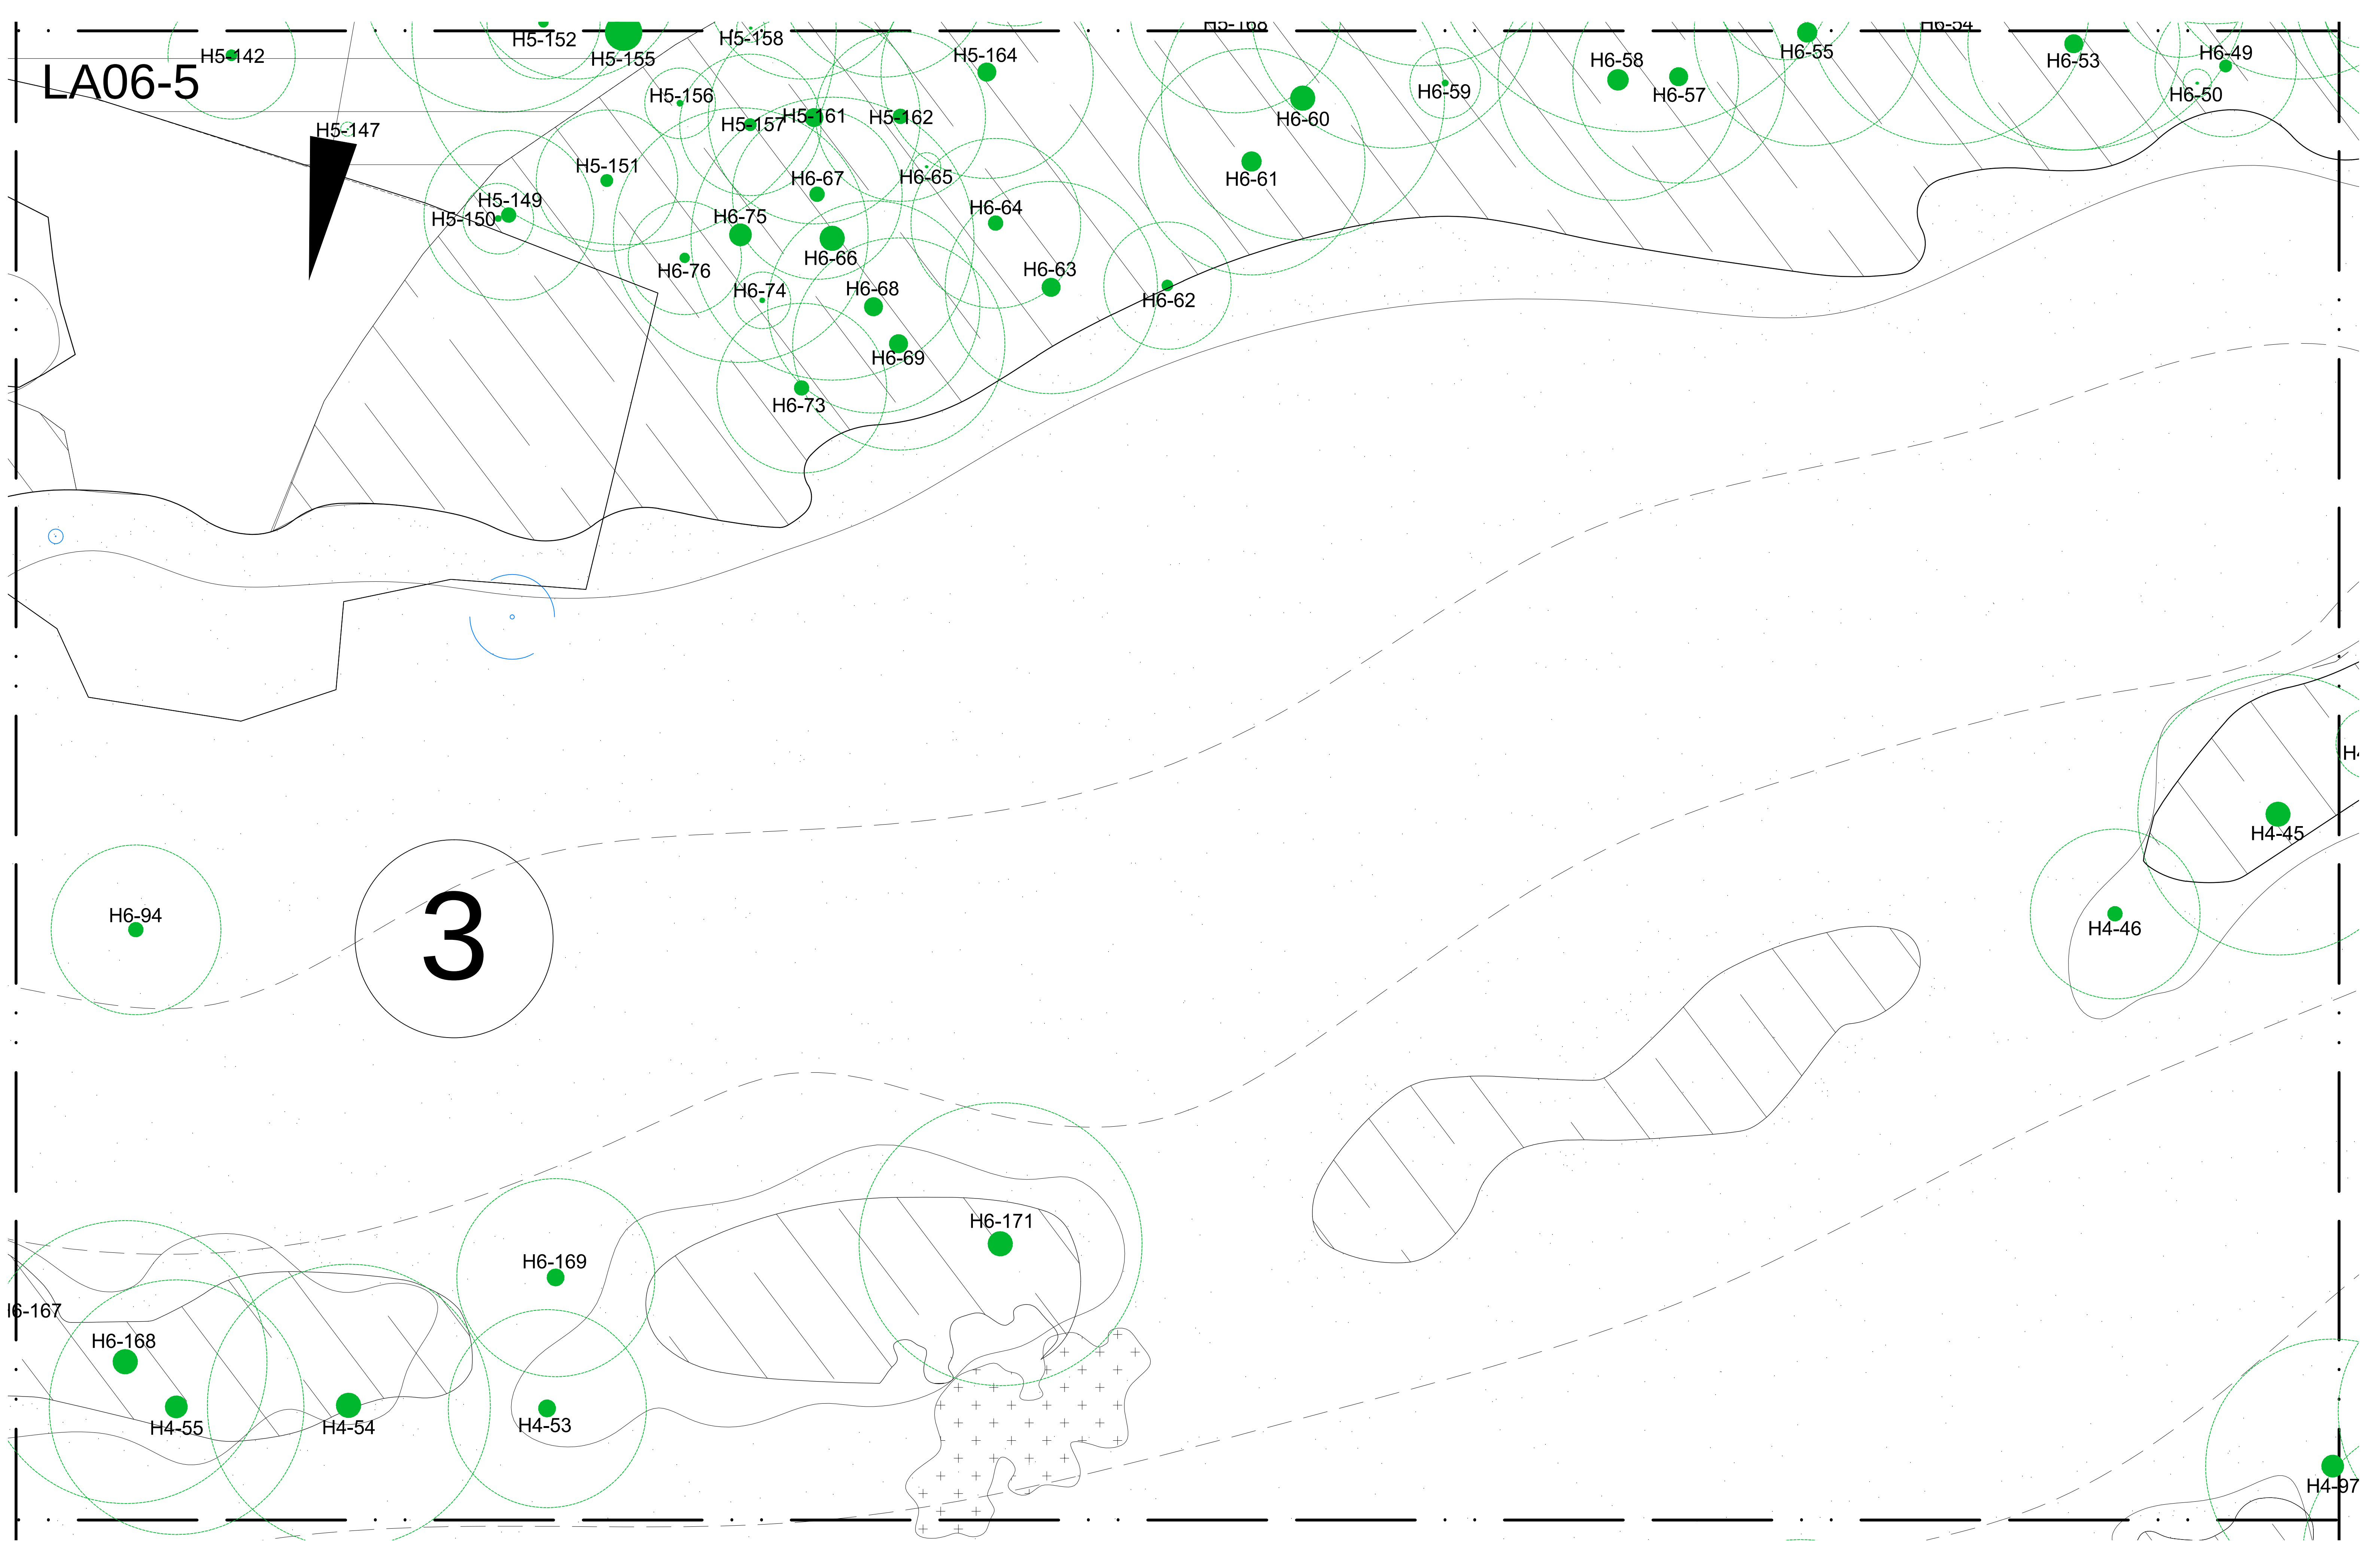


LEGEND

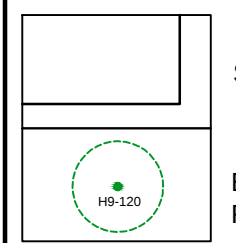

SITE BOUNDARY

EXISTING TREE RETAINED
REFER ARBORISTS REPORT


PROPOSED TREE

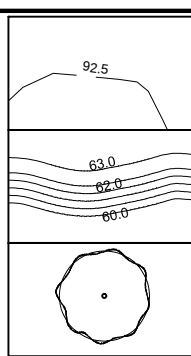

EXISTING CONTOUR

PROPOSED NEW CONTOUR


PROPOSED TREE

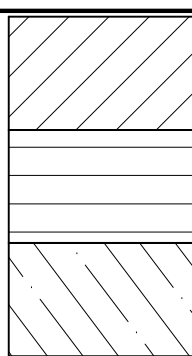

BLUE GUM HIGH FOREST
(BHGF)

HAWKESBURY SANDSTONE
COMPLEX (HSC)


SYDNEY TURPENTINE
IRONBARK FOREST (STIF)

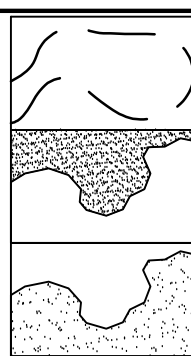

EXISTING FAIRWAY

ROUGH


PROPOSED FAIRWAY

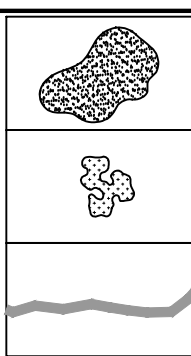

PROPOSED PUTTING
GREEN

BUNKER

EXISTING PATH

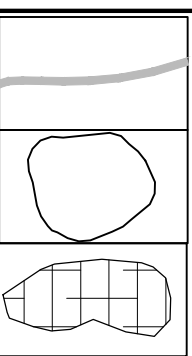


PROPOSED
PATH


DAM

EXISTING PLANTING
TO REMAIN


Issue	Comments	Date
A	DA SUBMISSION	21.03.2011
B	REVISED DA SUBMISSION	07.12.2011
C	REVISED DA SUBMISSION	30.04.2012

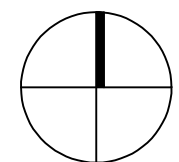


PROJECT
KILLARA GOLF COURSE

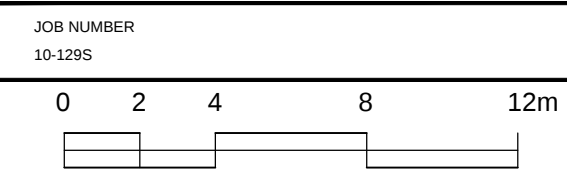


DRAWING TITLE			
DETAIL PLANTING PLAN LINKS PADDOCK			
DRAWN	CHECKED	DATE CREATED	SCALE
AL	MT	21.03.2011	1:200 @ A1
DRAWING NUMBER			ISSUE
LA06-05			C

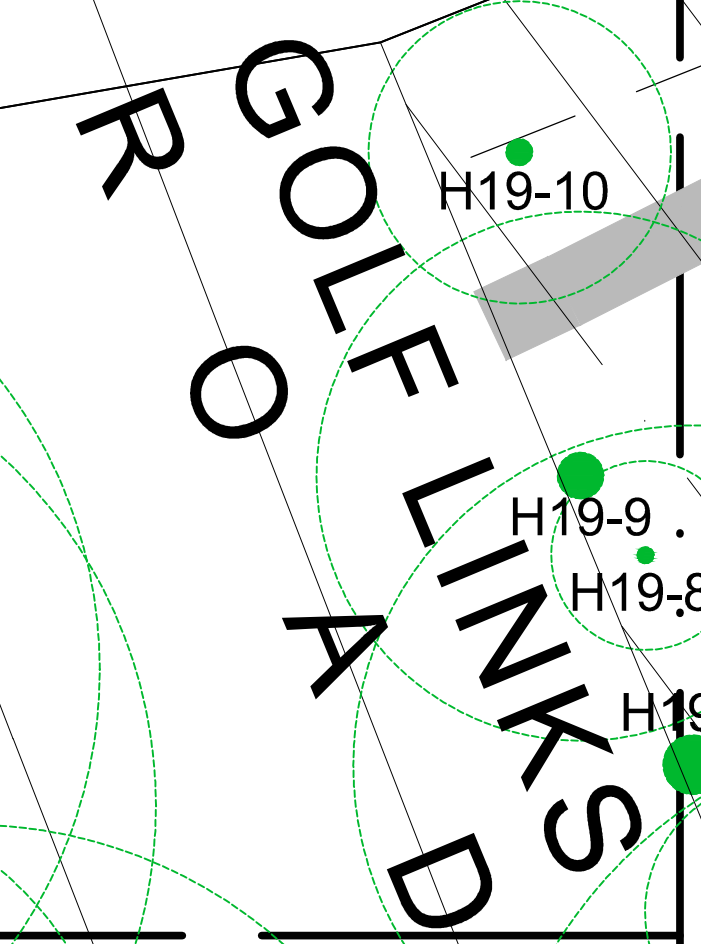

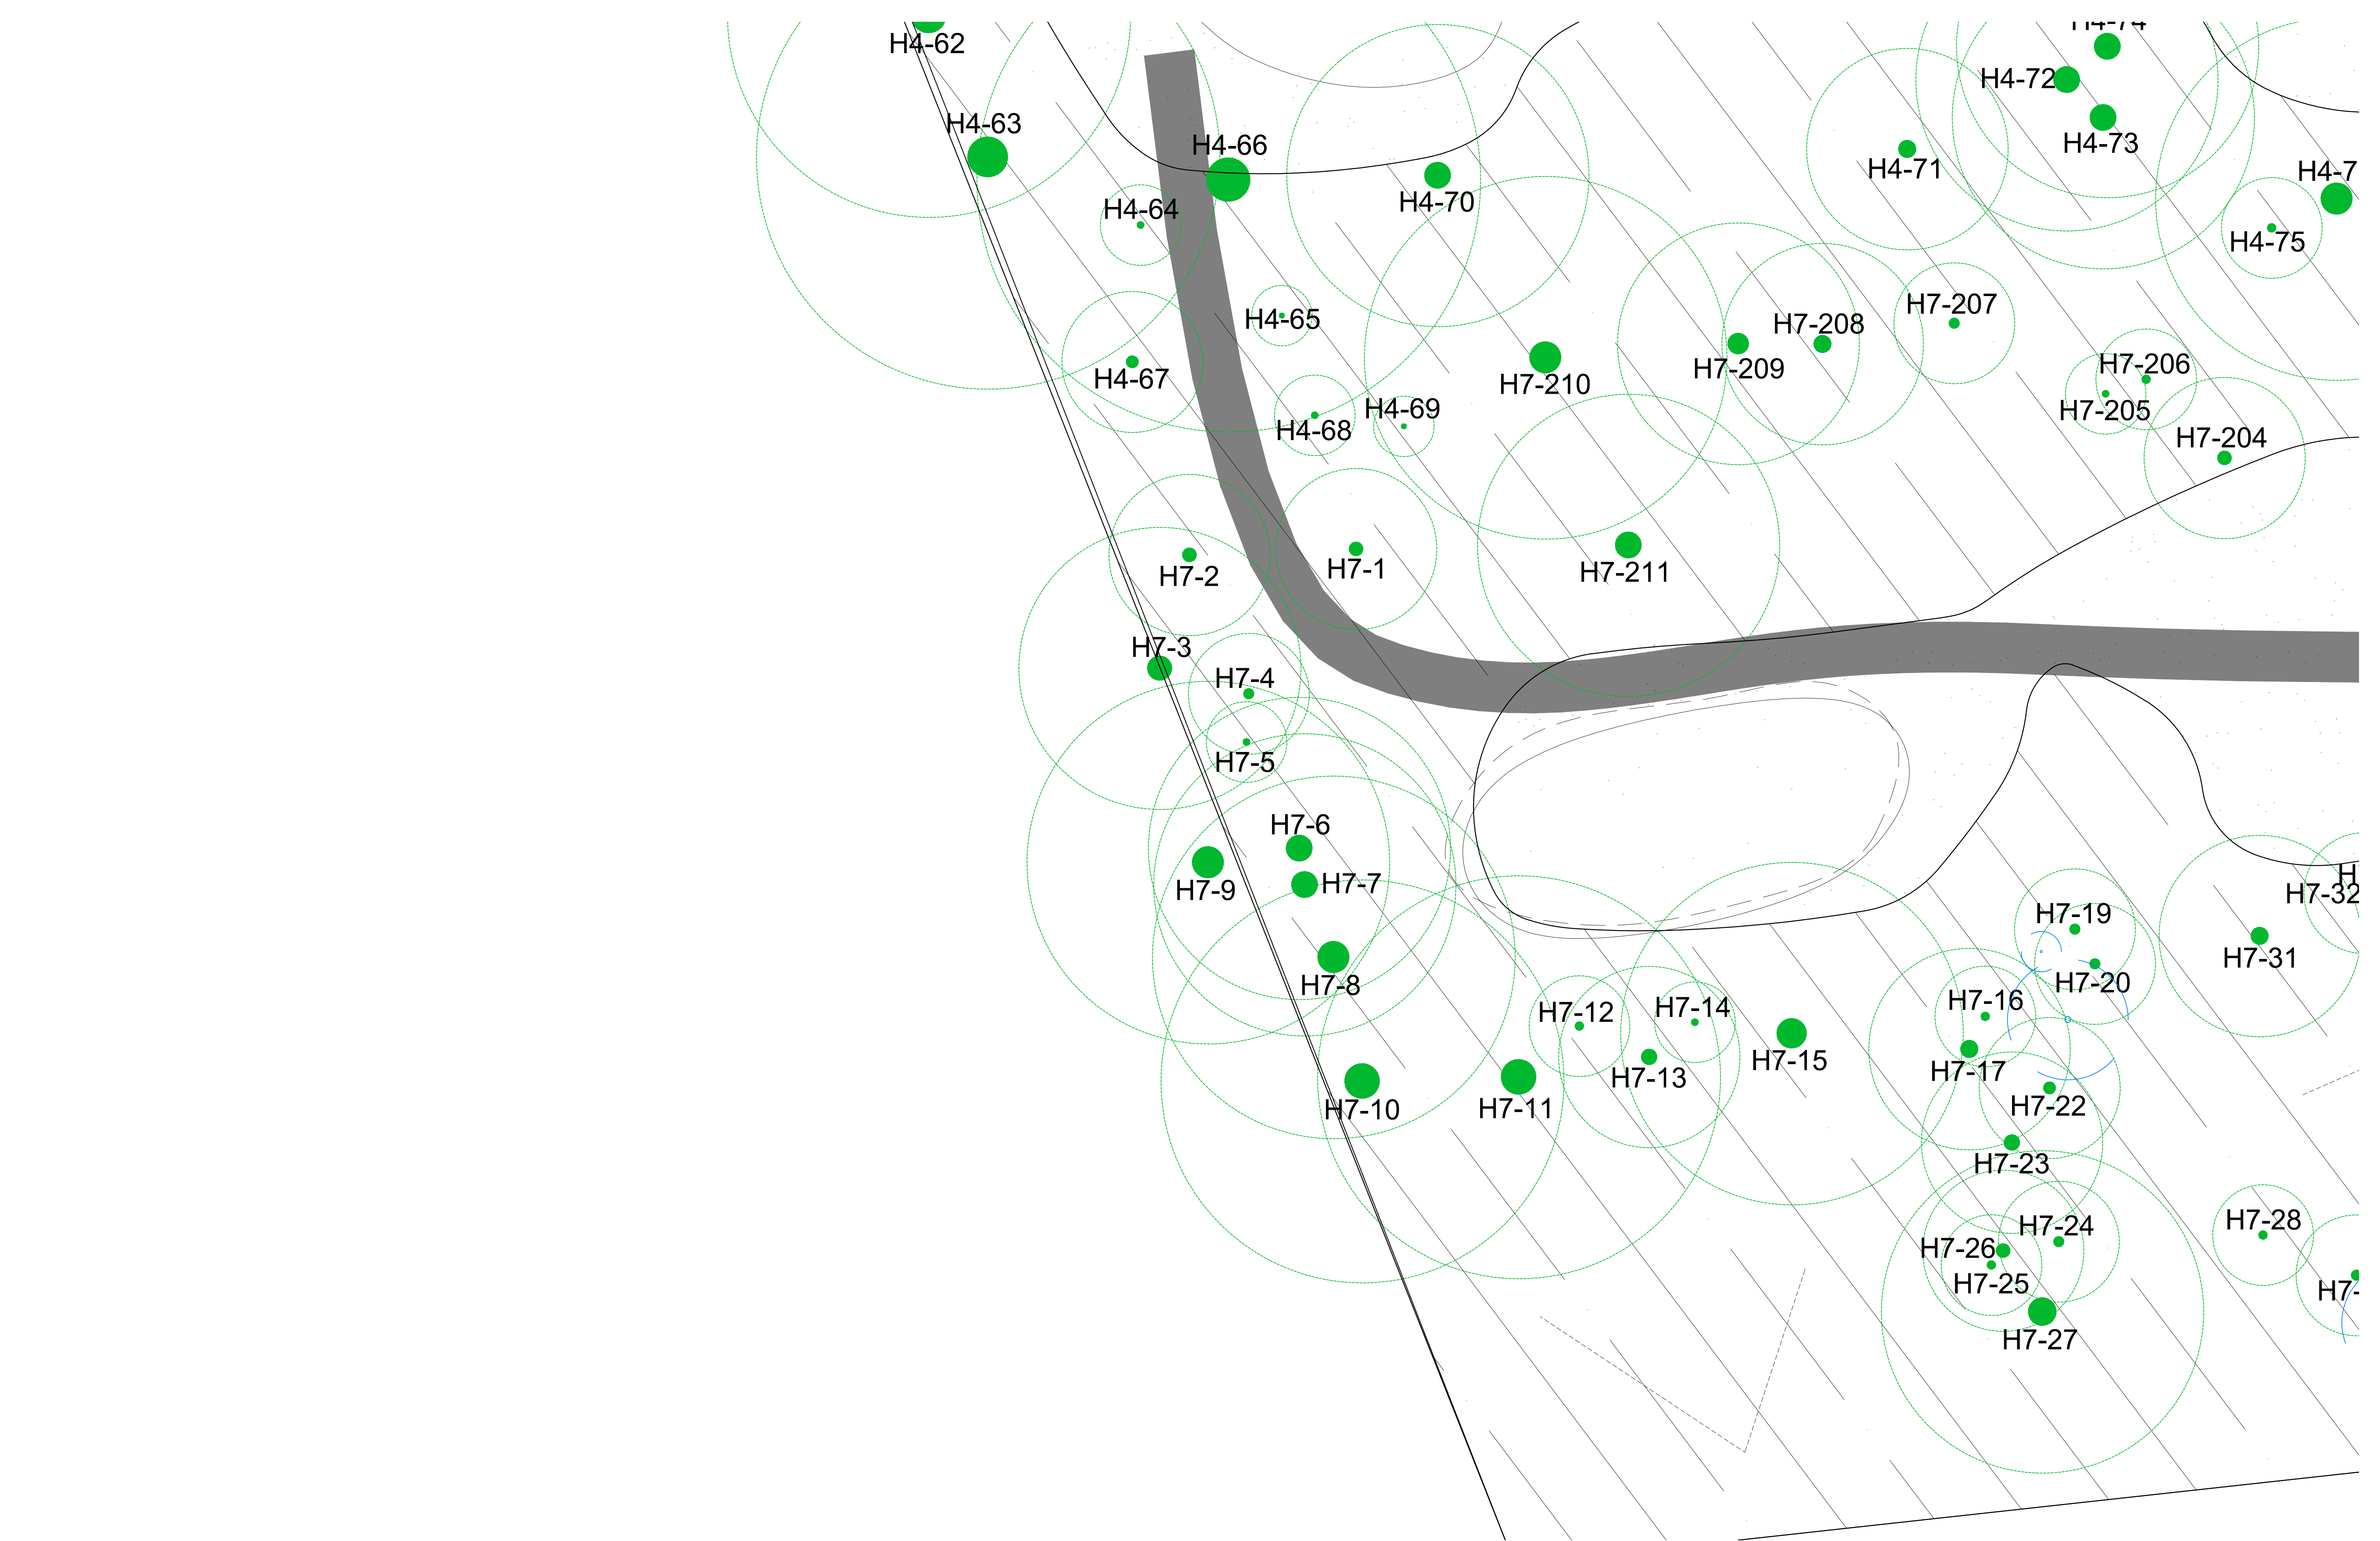


LEGEND

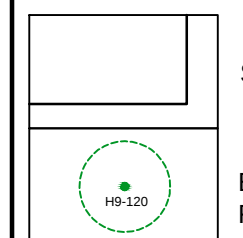

SITE BOUNDARY


EXISTING TREE RETAINED
REFER ARBORISTS REPORT

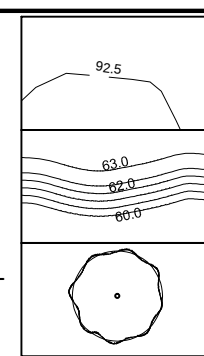

EXISTING CONTOUR

PROPOSED NEW CONTOUR


PROPOSED TREE

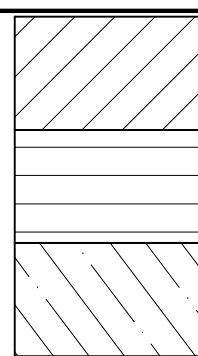

BLUE GUM HIGH FOREST (BHGF)

HAWKESBURY SANDSTONE COMPLEX (HSC)


SYDNEY TURPENTINE IRONBARK FOREST (STIF)

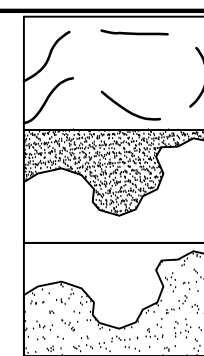

EXISTING FAIRWAY

ROUGH


PROPOSED FAIRWAY

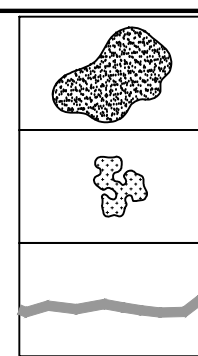

PROPOSED PUTTING GREEN

BUNKER

EXISTING PATH

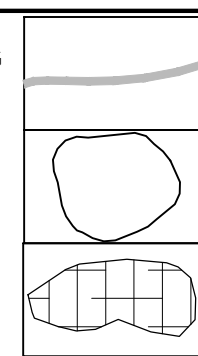


PROPOSED PATH

DAM


EXISTING PLANTING TO REMAIN

Issue	Comments	Date
A	DA SUBMISSION	21.03.2011
B	REVISED DA SUBMISSION	07.12.2011
C	REVISED DA SUBMISSION	30.04.2012

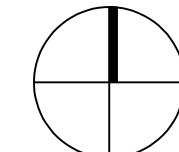


PROJECT
KILLARA GOLF COURSE
JOB NUMBER
10-1295
0 2 4 8 12m


DRAWING TITLE			
DETAIL PLANTING PLAN LINKS PADDOCK			
DRAWN	CHECKED	DATE CREATED	SCALE
AL	MT	21.03.2011	1:200 @ A1
DRAWING NUMBER			ISSUE
LA06-07			C

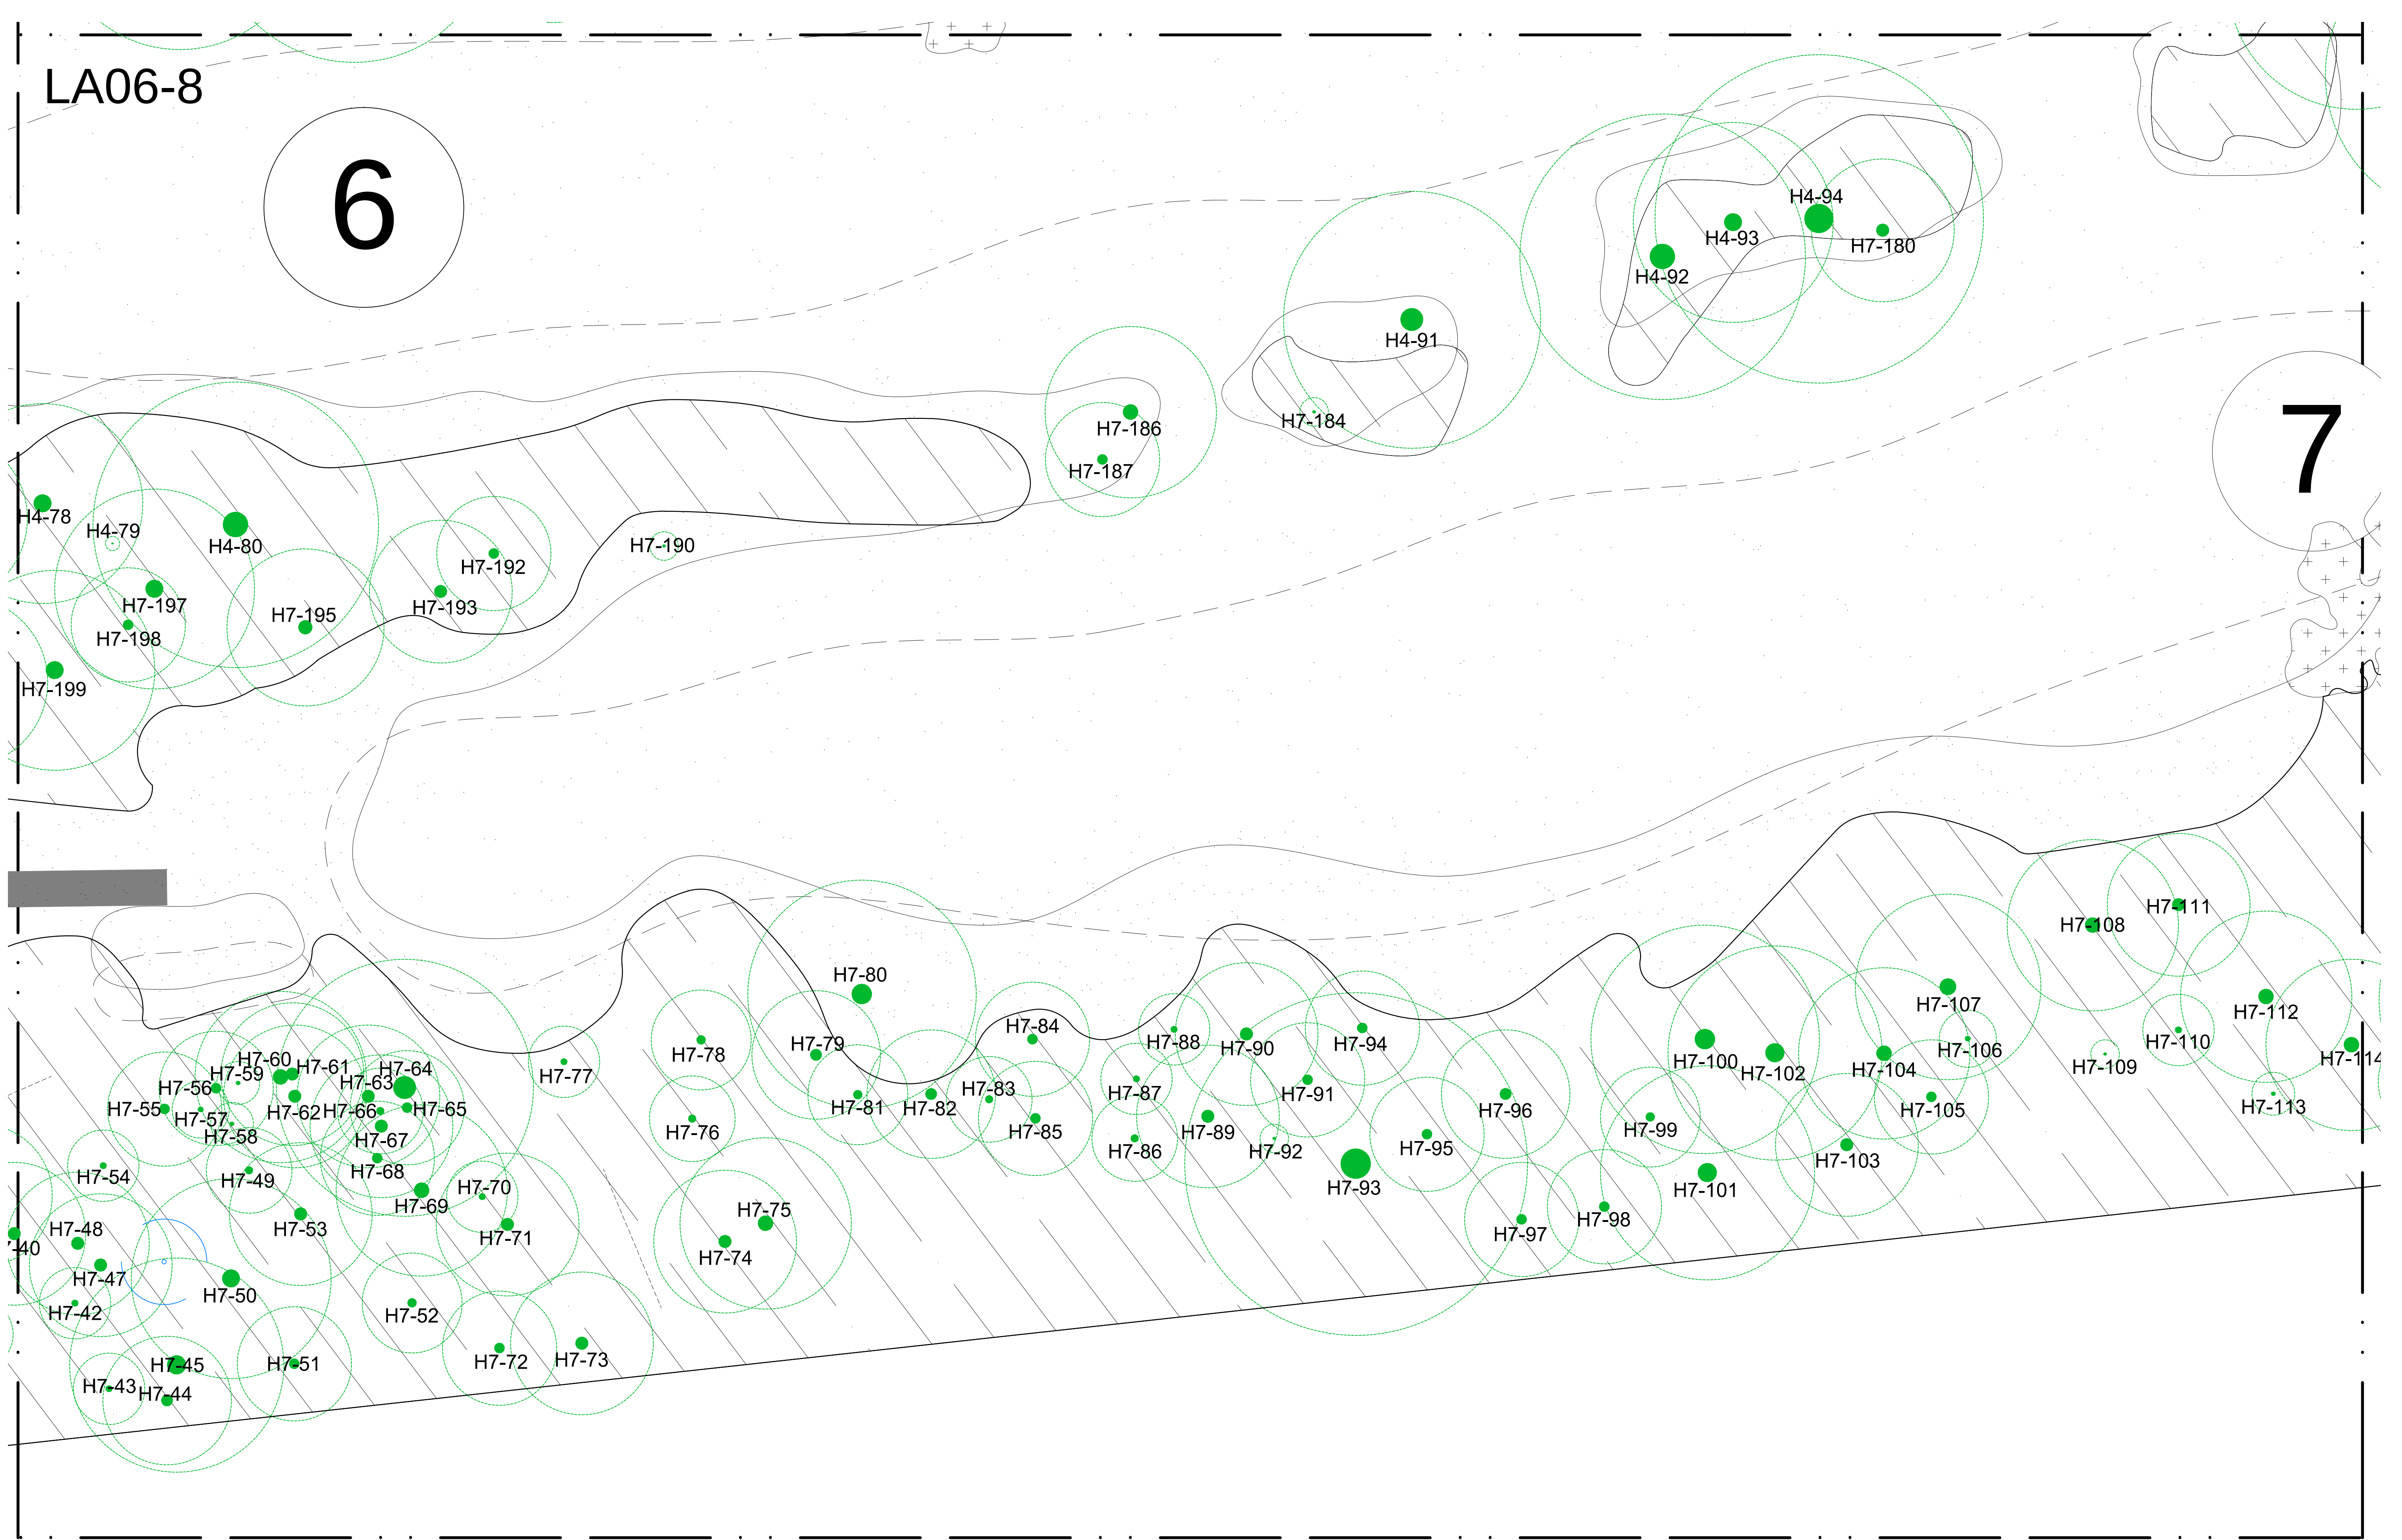


LEGEND

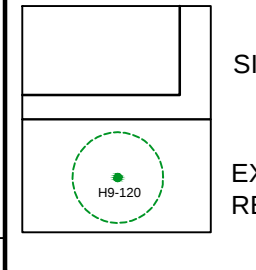


SITE BOUNDARY
EXISTING TREE RETAINED
REFER ARBORISTS REPORT

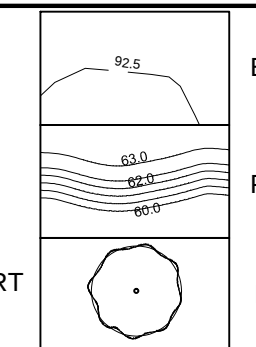


EXISTING CONTOUR
PROPOSED NEW CONTOUR
PROPOSED TREE

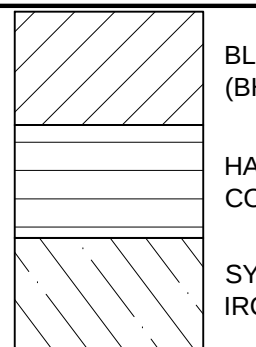


BLUE GUM HIGH FOREST (BHGF)
HAWKESBURY SANDSTONE COMPLEX (HSC)
SYDNEY TURPENTINE IRONBARK FOREST (STIF)

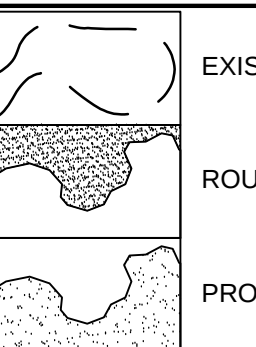

EXISTING FAIRWAY
ROUGH
PROPOSED FAIRWAY

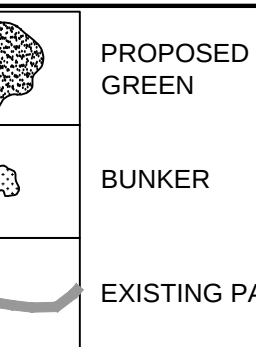

PROPOSED PUTTING GREEN
BUNKER
EXISTING PATH

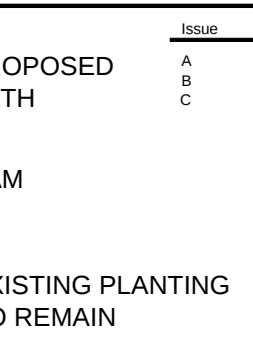


PROPOSED PATH
DAM
EXISTING PLANTING TO REMAIN

Issue	Comments	Date
A	DA SUBMISSION	21.03.2011
B	REVISED DA SUBMISSION	07.12.2011
C	REVISED DA SUBMISSION	30.04.2012

PROJECT	
KILLARA GOLF COURSE	
JOB NUMBER	10-1295
0 2 4 8 12m	

DRAWING TITLE			
DETAIL PLANTING PLAN LINKS PADDOCK			
DRAWN	CHECKED	DATE CREATED	SCALE
AL	MT	21.03.2011	1:200 @ A1
DRAWING NUMBER			ISSUE
LA06-08			C

LA06-09

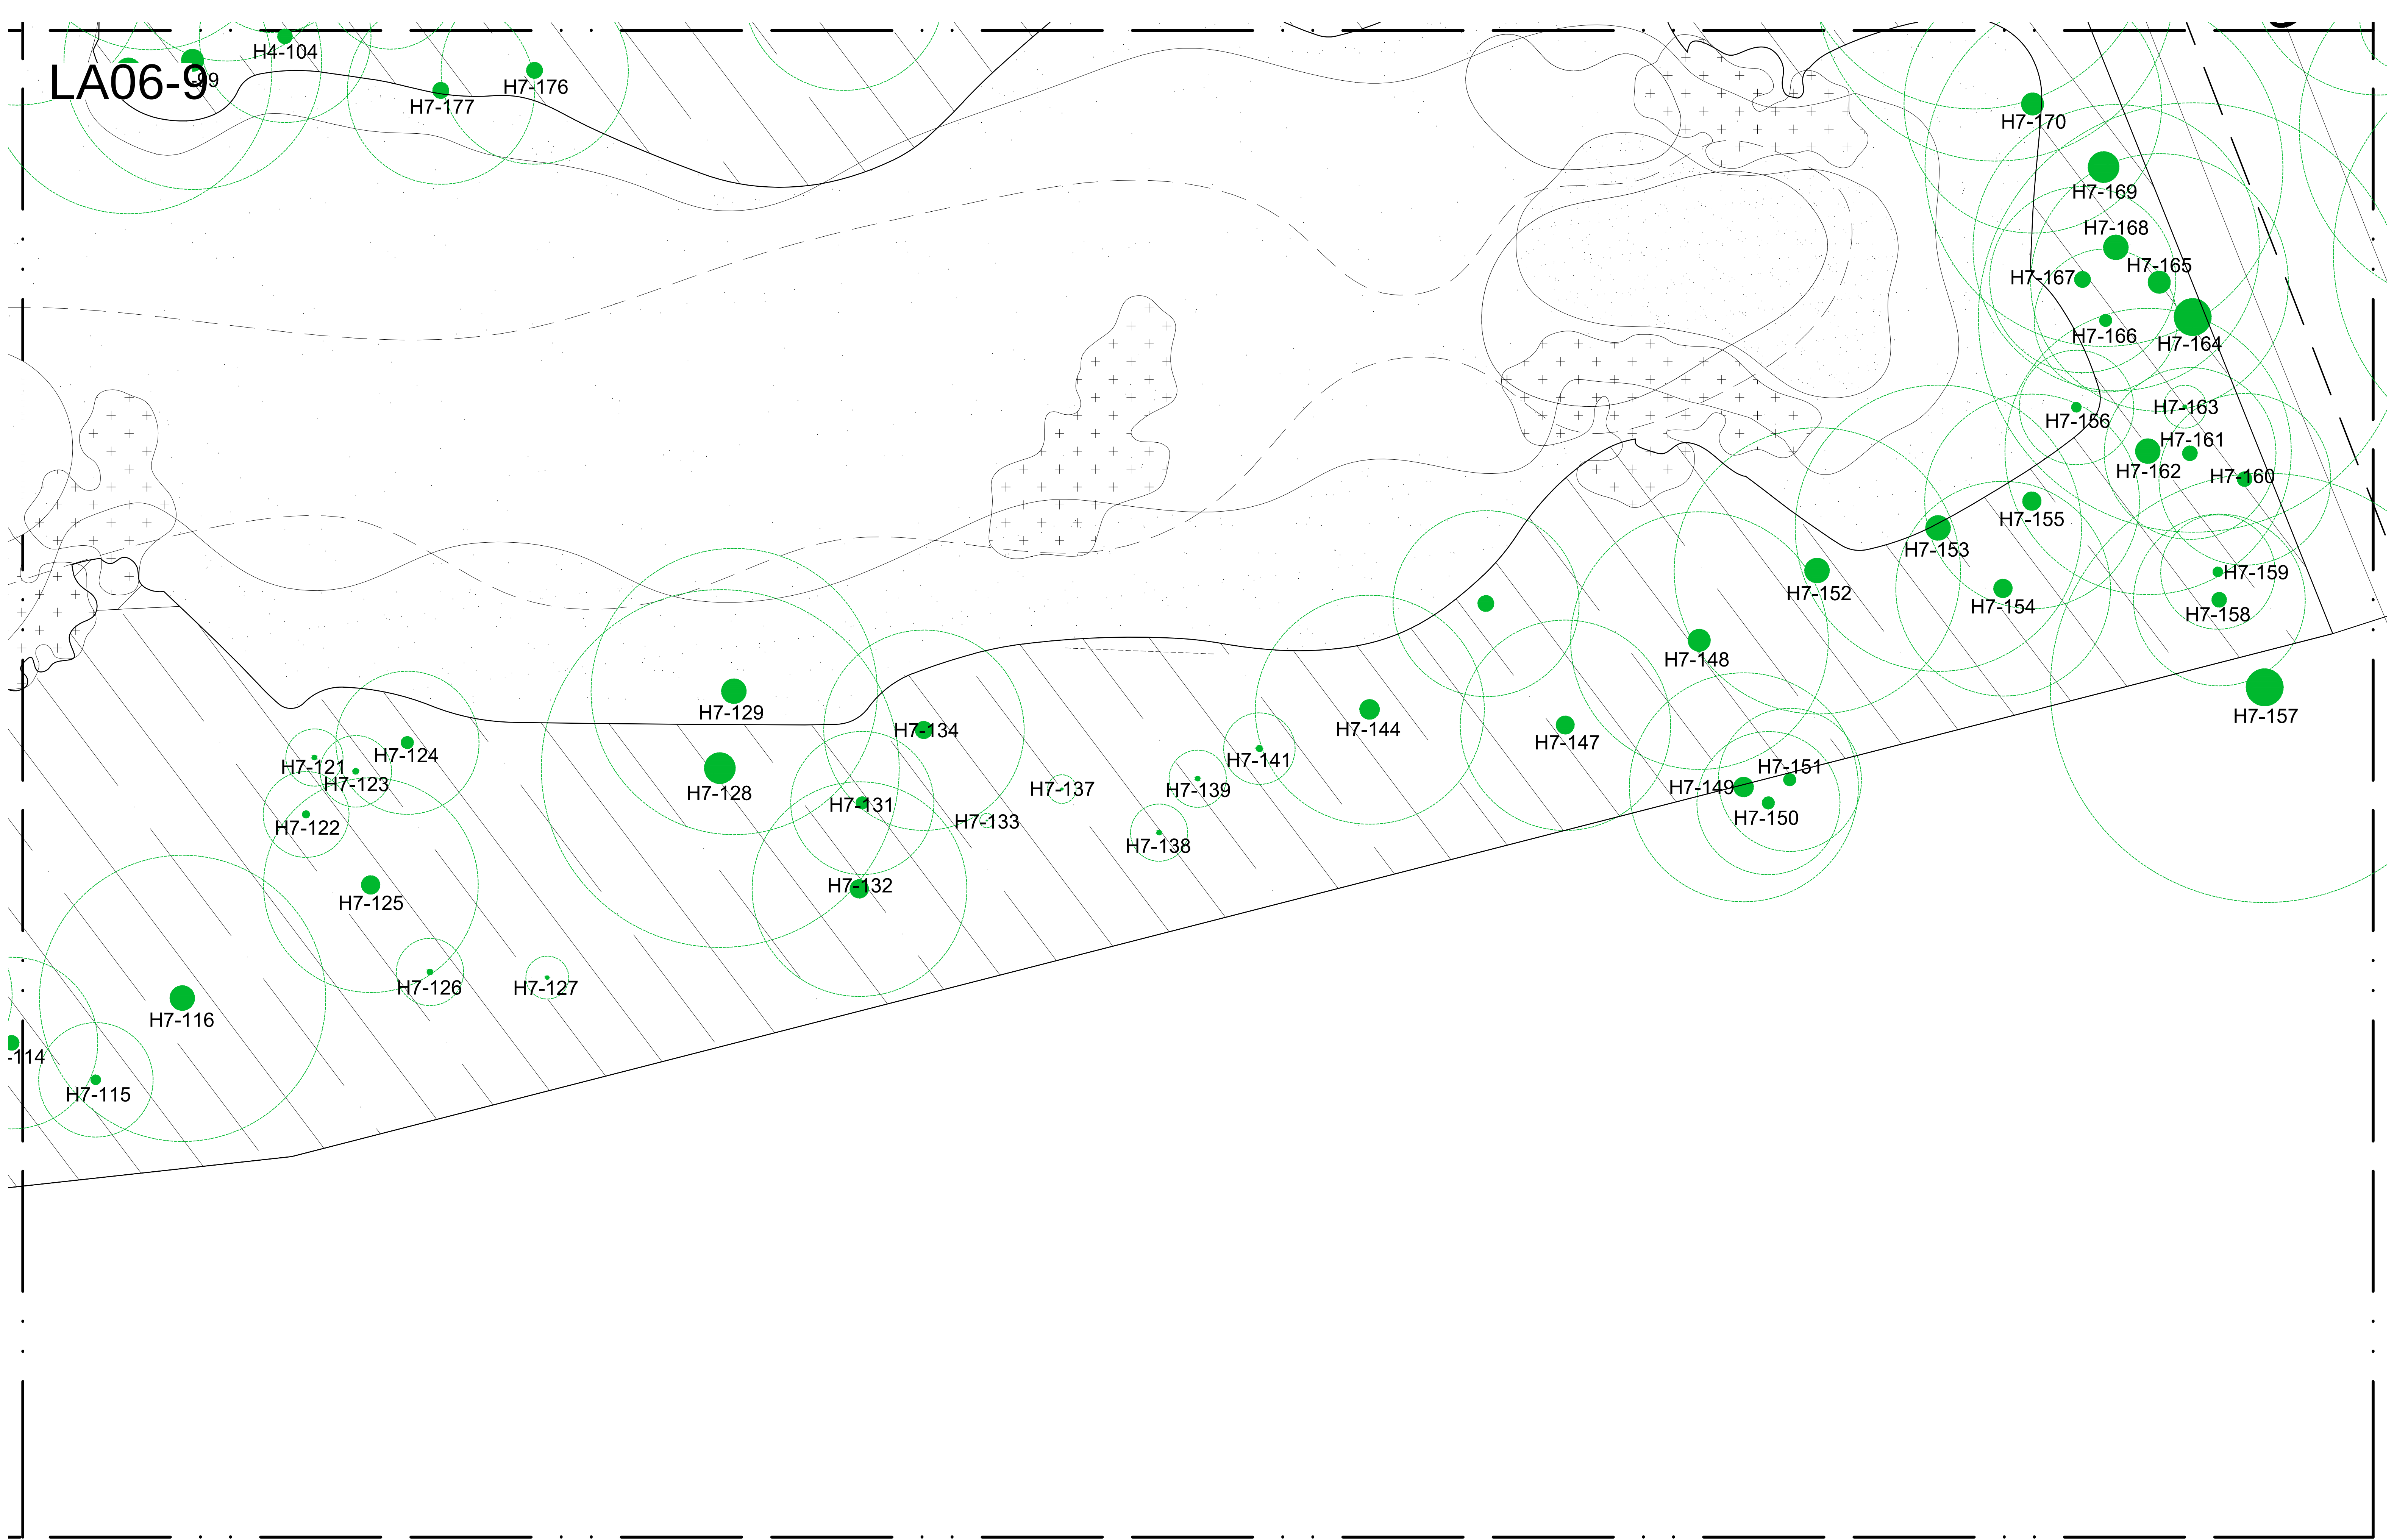

LEGEND

	SITE BOUNDARY
	EXISTING TREE RETAINED REFER ARBORISTS REPORT

	EXISTING CONTOUR
	PROPOSED NEW CONTOUR
	PROPOSED TREE

	BLUE GUM HIGH FOREST (BHGF)
	HAWKESBURY SANDSTONE COMPLEX (HSC)
	SYDNEY TURPENTINE IRONBARK FOREST (STIF)

	EXISTING FAIRWAY
	ROUGH
	PROPOSED FAIRWAY

	PROPOSED PUTTING GREEN
	BUNKER
	EXISTING PATH

	PROPOSED PATH
	DAM
	EXISTING PLANTING TO REMAIN

Issue	Comments	Date
A	DA SUBMISSION	21.03.2011
B	REVISED DA SUBMISSION	07.12.2011
C	REVISED DA SUBMISSION	30.04.2012

PROJECT	
KILLARA GOLF COURSE	
JOB NUMBER	10-1295


DRAWING TITLE			
DETAIL PLANTING PLAN LINKS Paddock			
DRAWN	CHECKED	DATE CREATED	SCALE
AL	MT	21.03.2011	1:200 @ A1
DRAWING NUMBER			ISSUE
LA06-09			C

NOTE:
* Species not observed in flora quadrants but likely to occur on site

NOTE:
REFER PLANTING MATRIX - SYDNEY TURPENTINE IRONBARK FOREST ON LA11
FOR UNDERSTORY DENSITY

	SITE BOUNDARY
	EXISTING TREE RETAINED REFER ARBORISTS REPORT
	EXISTING TREE REMOVED REFER ARBORISTS REPORT
	DEAD TREE REMOVED
	EXISTING CONTOUR
	EXTENT OF EXISTING FAIRWAY
	ROUGH
	PROPOSED FAIRWAY
	PROPOSED PUTTING GREEN
	BUNKER
	SITE ROCK
	EXISTING PATH RETAINED
	PROPOSED PATH
	HOLE NUMBER
	EXISTING / PROPOSED DAM

NOTE:
REFER TO ARBORISTS REPORT FOR TREE
NUMBERING AND DETAILS PREPARED BY
AUSTRALIAN TREE CONSULTANTS

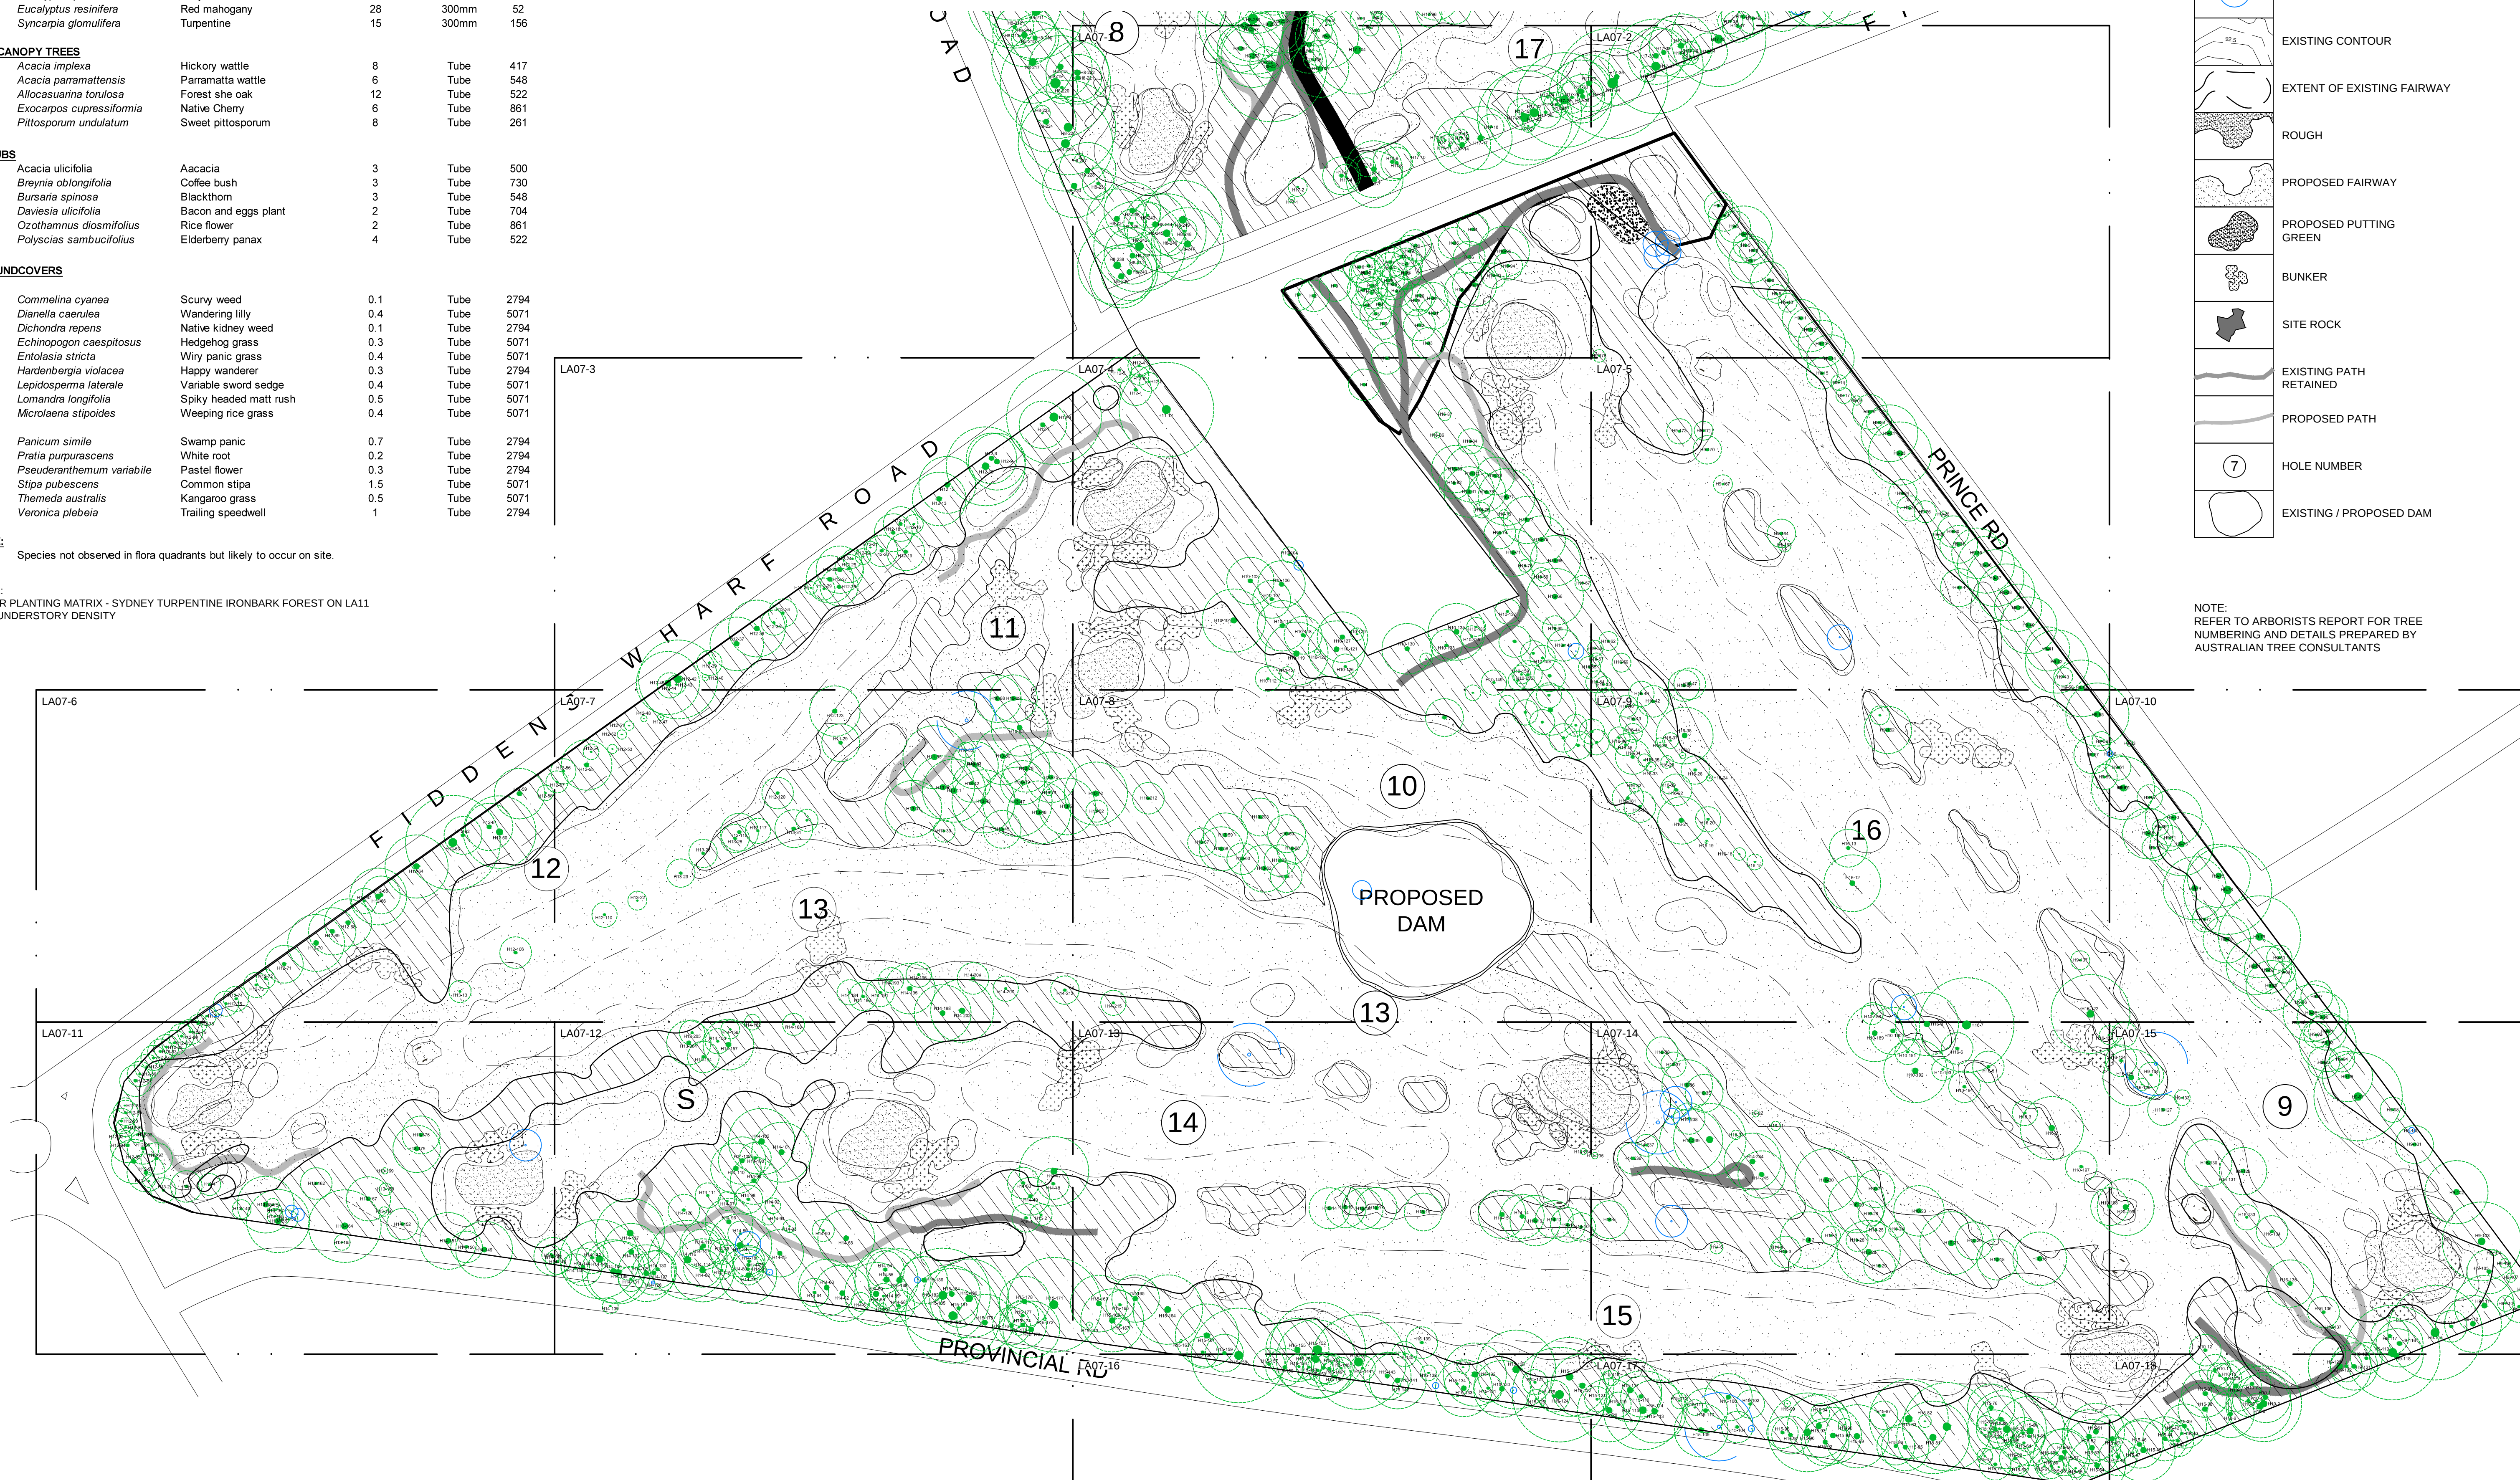

LA07-18

17

