


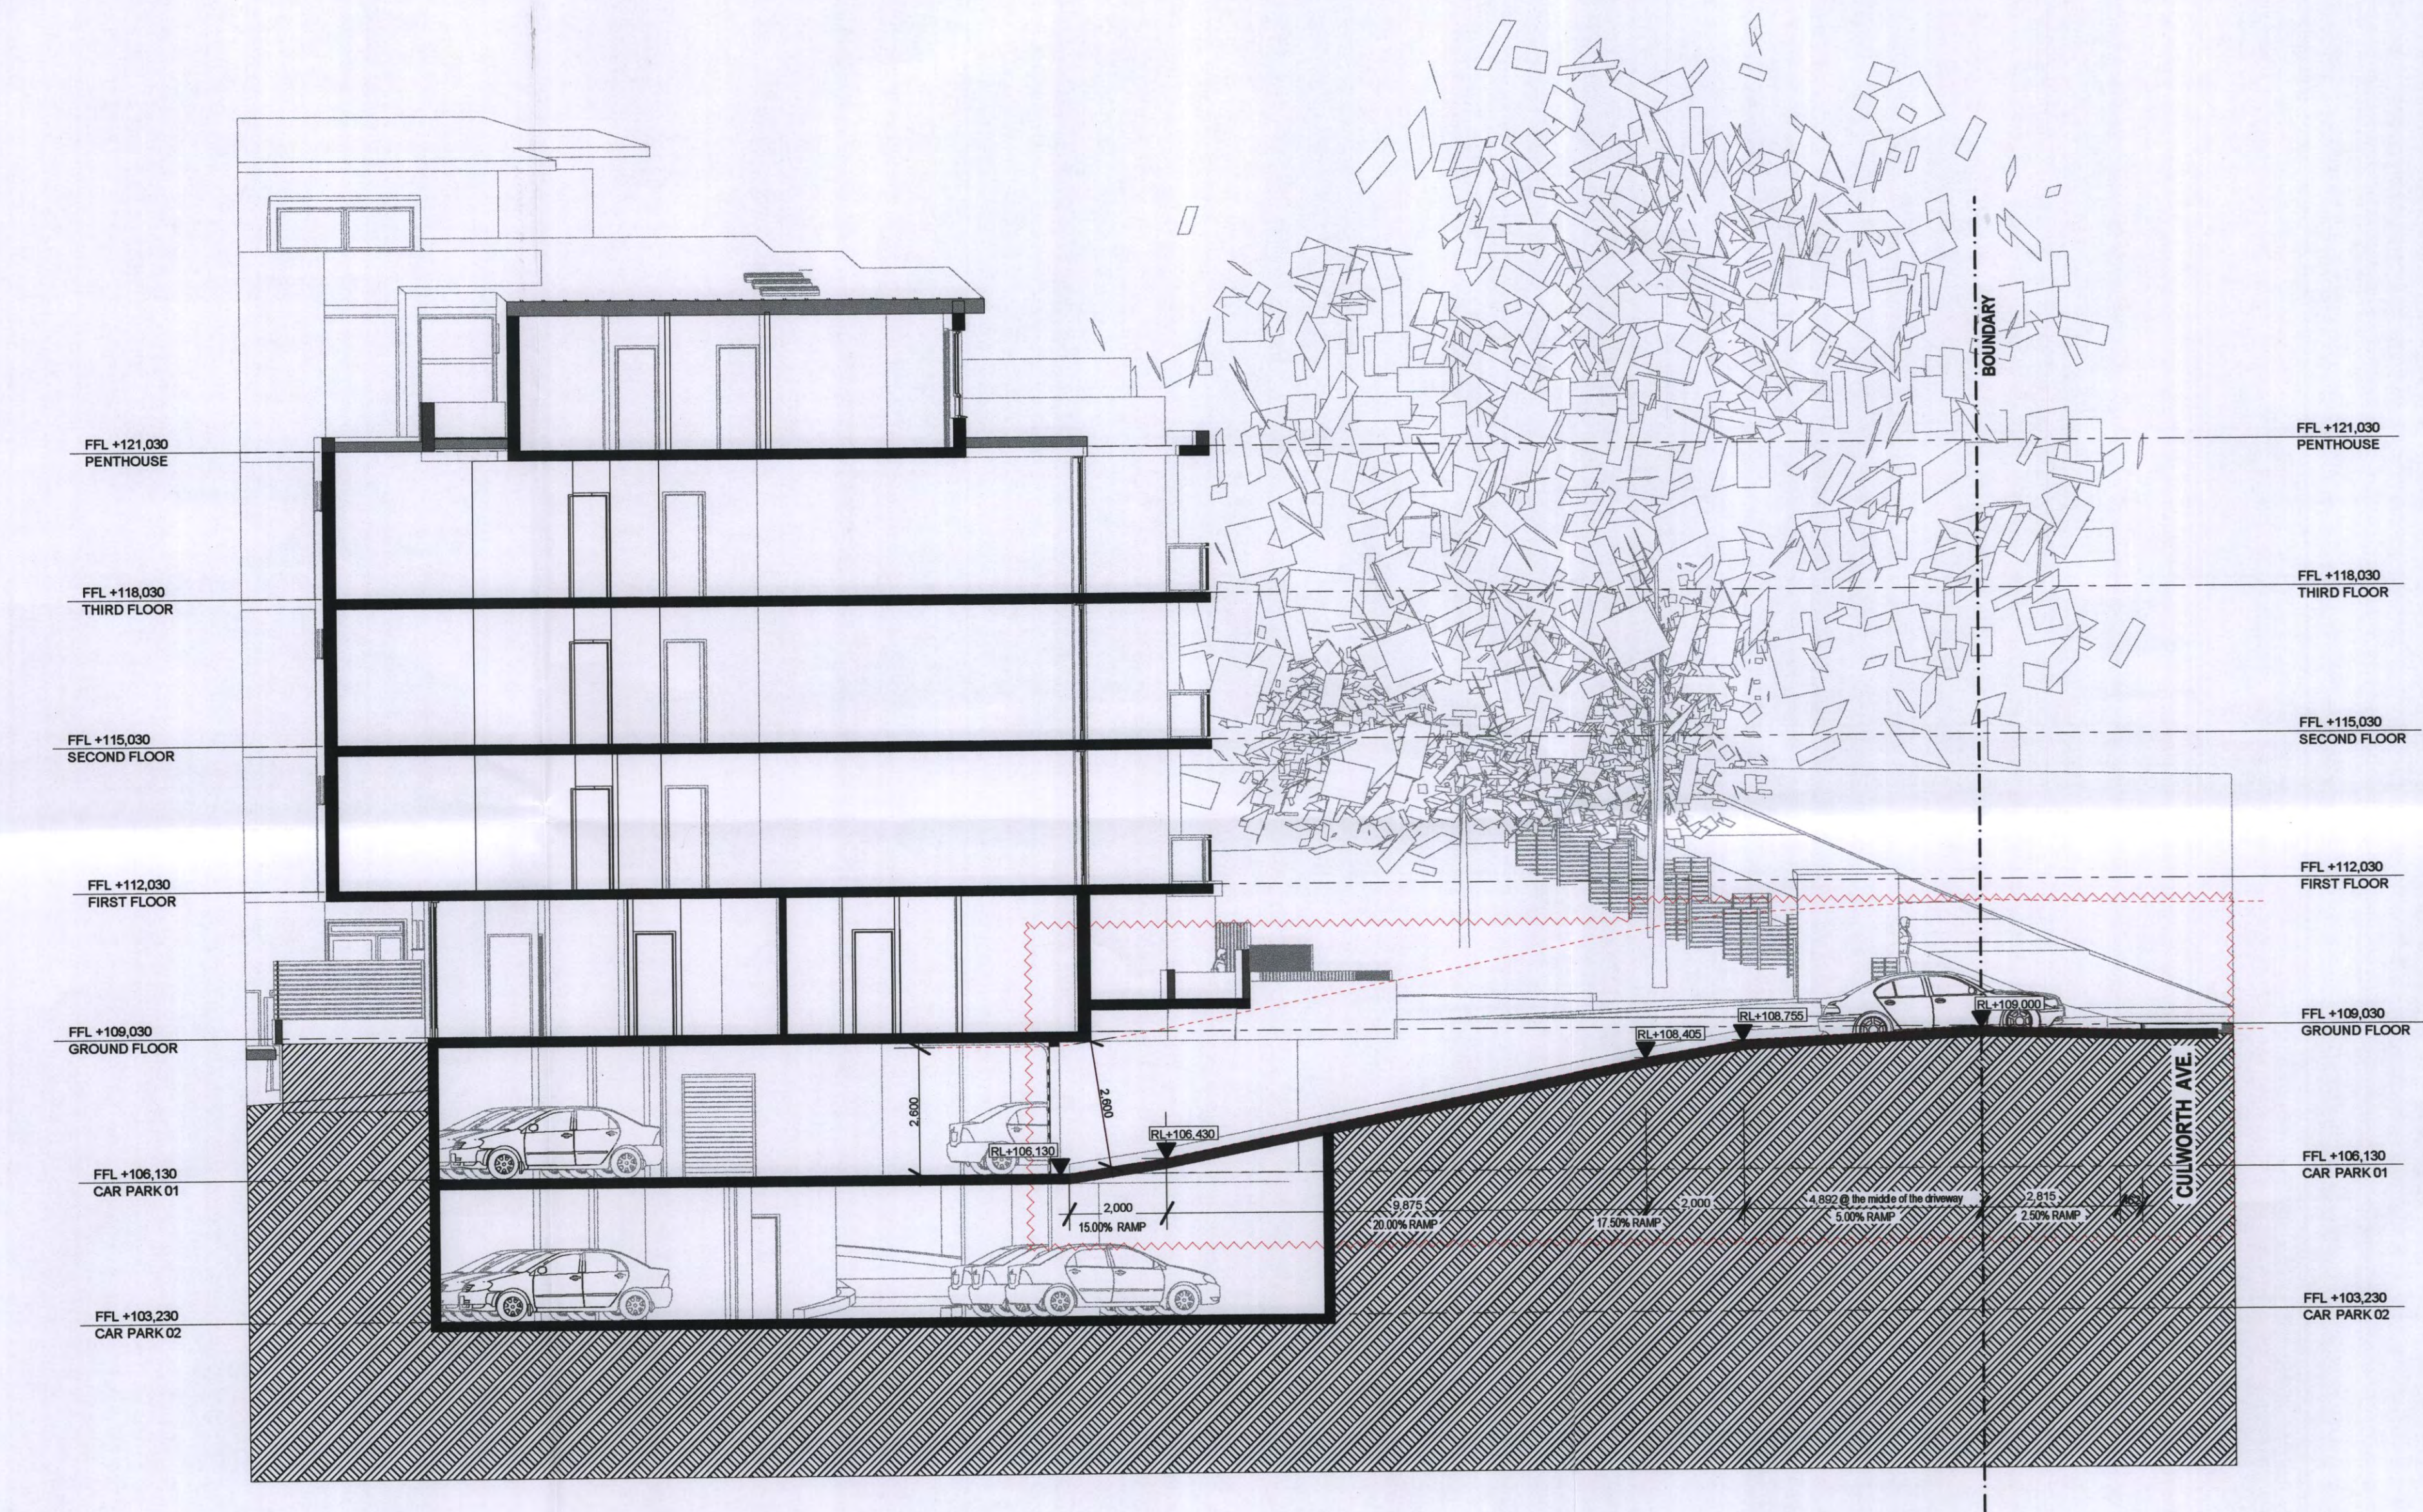

LONGITUDINAL SECTION
Scale 1:100

E	FOR GENERAL REVIEW	2012.05.07
D	FOR GENERAL REVIEW	2012.03.14

rev	description	date
	MACKENZIE ARCHITECTS Chartered Architect No 6033 ABN 46 129 502 772 4/3 The Postern Castlereag NSW 2068 Phone: (02) 9967 9966 Fax: (02) 9967 9977 www.mackenziearchitects.com.au info@mackenziearchitects.com.au	

Client	THE RALAN GROUP
Job:	Residential Building 36-40A Culworth Ave. Killara NSW 2071


Drawing Title	Longitudinal Section
Section	Longitudinal Section

Scale: as noted	Date: 11.01.2011
Project No: 09/17	Drawing No: SK-22 [D]
Drawn: A.S.	Checked By: D.M.
Plot Date: 8/05/2012	

Copyright
Mackenzie Architects is the owner of the copyright subsisting in these drawings, plans, designs and specifications. They must not be used, reproduced or copied in whole or part without prior written consent of Mackenzie Architects.
Copyright Mackenzie Architects. All rights reserved

MACKENZIE ARCHITECTS

09 MAY 2012

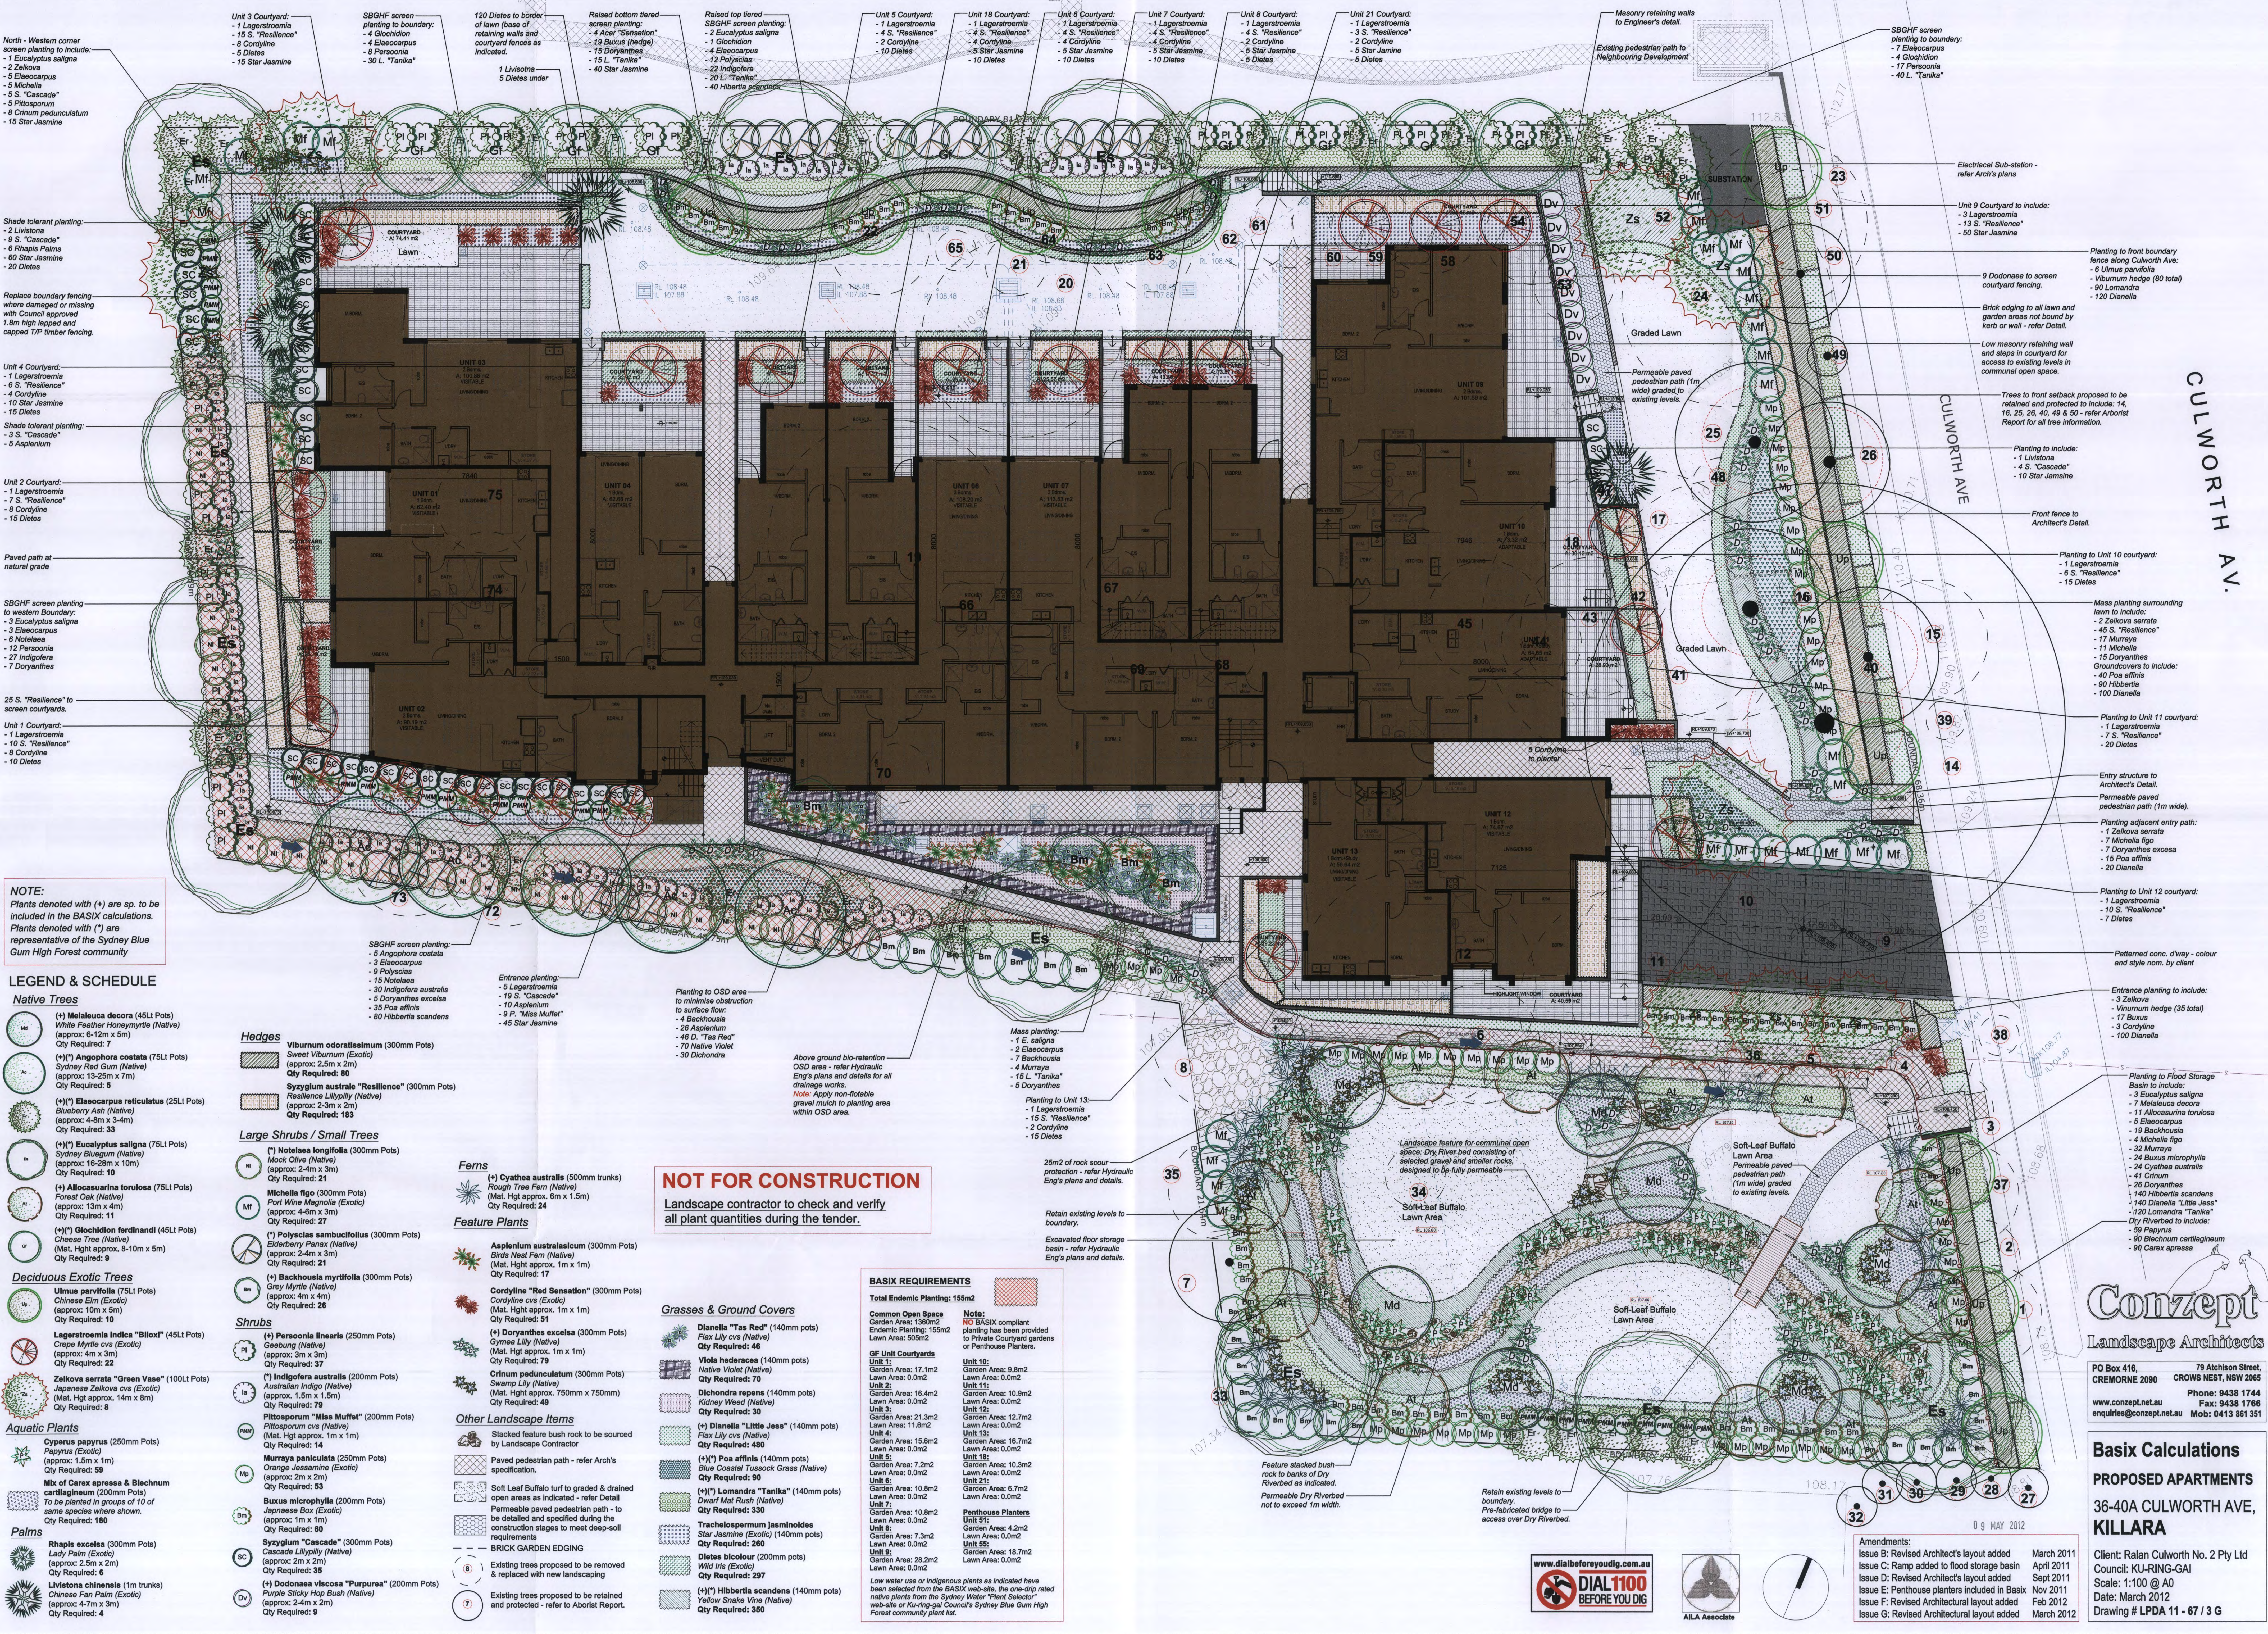

- North - Western corner screen planting to include:
- 1 Eucalyptus saligna
 - 2 Zelkova
 - 5 Eucalyptus
 - 5 Michelia
 - 5 S. "Cascade"
 - 5 Pittosporum
 - 8 Crinum pedunculatum
 - 15 Star Jasmine
- Shade tolerant planting:
- 2 Livistona
 - 9 S. "Cascade"
 - 6 Rhipis Palms
 - 60 Star Jasmine
 - 20 Dietes
- Replace boundary fencing where damaged or missing with Council approved 1.8m high lapped and capped T7P timber fencing.
- Unit 4 Courtyard:
- 1 Lagerstroemia
 - 5 S. "Resilience"
 - 4 Cordylina
 - 10 Star Jasmine
 - 15 Dietes
- Shade tolerant planting:
- 3 S. "Cascade"
 - 5 Asplenium
- Unit 2 Courtyard:
- 1 Lagerstroemia
 - 7 S. "Resilience"
 - 8 Cordylina
 - 15 Dietes
- Paved path at natural grade
- SBGHF screen planting to western boundary:
- 3 Eucalyptus saligna
 - 3 Eucalyptus
 - 6 Nolepis
 - 12 Persoonia
 - 27 Indigofera
 - 7 Doryanthes
- 25 S. "Resilience" to screen courtyards.
- Unit 1 Courtyard:
- 1 Lagerstroemia
 - 10 S. "Resilience"
 - 8 Cordylina
 - 10 Dietes
- Unit 3 Courtyard:
- 1 Lagerstroemia
 - 15 S. "Resilience"
 - 8 Cordylina
 - 15 Dietes
- SBGHF screen planting to boundary:
- 4 Glochidion
 - 4 Eucalyptus
 - 8 Persoonia
 - 30 L. "Tanika"
- 120 Dietes to border of lawn (base of retaining walls and courtyard fences as indicated).
- 1 Livistona - 5 Dietes under
- Raised bottom tiered screen planting:
- 4 Acer "Sensation"
 - 19 Buxus (hedge)
 - 15 Doryanthes
 - 15 L. "Tanika"
 - 40 Star Jasmine
- Raised top tiered screen planting:
- 2 Eucalyptus saligna
 - 1 Glochidion
 - 4 Eucalyptus
 - 12 Polycas
 - 22 Indigofera
 - 20 L. "Tanika"
 - 40 Hibbertia scandens
- Unit 5 Courtyard:
- 1 Lagerstroemia
 - 4 S. "Resilience"
 - 2 Cordylina
 - 10 Dietes
- Unit 18 Courtyard:
- 1 Lagerstroemia
 - 4 S. "Resilience"
 - 4 Cordylina
 - 5 Star Jasmine
 - 10 Dietes
- Unit 6 Courtyard:
- 1 Lagerstroemia
 - 4 S. "Resilience"
 - 4 Cordylina
 - 5 Star Jasmine
 - 10 Dietes
- Unit 7 Courtyard:
- 1 Lagerstroemia
 - 4 S. "Resilience"
 - 4 Cordylina
 - 5 Star Jasmine
 - 10 Dietes
- Unit 8 Courtyard:
- 1 Lagerstroemia
 - 4 S. "Resilience"
 - 2 Cordylina
 - 5 Star Jasmine
 - 5 Dietes
- Unit 21 Courtyard:
- 1 Lagerstroemia
 - 3 S. "Resilience"
 - 2 Cordylina
 - 5 Star Jasmine
 - 5 Dietes
- Masonry retaining walls to Engineer's detail.
- Existing pedestrian path to Neighbouring Development
- SBGHF screen planting to boundary:
- 7 Eucalyptus
 - 4 Glochidion
 - 17 Persoonia
 - 40 L. "Tanika"
- Electrical Sub-station - refer Arch's plans
- Unit 9 Courtyard to include:
- 3 Lagerstroemia
 - 13 S. "Resilience"
 - 50 Star Jasmine
- Planting to front boundary fence along Culworth Ave:
- 5 Unus parviflorus
 - Viburnum hedges (80 total)
 - 90 Lomandra
 - 120 Dianella
- 9 Dodonaea to screen courtyard fencing.
- Brick edging to all lawn and garden areas not bound by kerb or wall - refer Detail.
- Low masonry retaining wall and steps in courtyard for access to existing levels in communal open space.
- Trees to front setback proposed to be retained and protected to include: 14, 16, 25, 26, 40, 49 & 50 - refer Arborist Report for all tree information.
- Planting to include:
- 1 Livistona
 - 4 S. "Cascade"
 - 10 Star Jasmine
- Front fence to Architect's Detail.
- Planting to Unit 10 courtyard:
- 1 Lagerstroemia
 - 6 S. "Resilience"
 - 15 Dietes
- Mass planting surrounding lawn to include:
- 2 Zelkova serrata
 - 45 S. "Resilience"
 - 17 Murraya
 - 11 Michelia
 - 15 Doryanthes
- Groundcovers to include:
- 40 Poa affinis
 - 90 Hibbertia
 - 100 Dianella
- Planting to Unit 11 courtyard:
- 1 Lagerstroemia
 - 7 S. "Resilience"
 - 20 Dietes
- Entry structure to Architect's Detail.
- Permeable paved pedestrian path (1m wide).
- Planting adjacent entry path:
- 1 Zelkova serrata
 - 7 Michelia figo
 - 7 Doryanthes excelsa
 - 15 Poa affinis
 - 20 Dianella
- Planting to Unit 12 courtyard:
- 1 Lagerstroemia
 - 10 S. "Resilience"
 - 7 Dietes
- Patterned conc. d'way - colour and style nom. by client
- Entrance planting to include:
- 3 Zelkova
 - Viburnum hedges (35 total)
 - 17 Buxus
 - 3 Cordylina
 - 100 Dianella
- Planting to Flood Storage Basin to include:
- 3 Eucalyptus saligna
 - 7 Melaleuca decora
 - 11 Allocasuarina torulosa
 - 5 Eucalyptus
 - 19 Backhousia
 - 4 Michelia figo
 - 32 Murraya
 - 24 Buxus microphylla
 - 24 Cyathea australis
 - 41 Crinum
 - 28 Doryanthes
 - 140 Hibbertia scandens
 - 140 Dianella "Little Jess"
 - 120 Lomandra "Tanika"
- Dry Riverbed to include:
- 50 Papyrus
 - 90 Blechnum cartilagineum
 - 90 Carex appressa

NOTE:
Plants denoted with (+) are sp. to be included in the BASIX calculations.
Plants denoted with (*) are representative of the Sydney Blue Gum High Forest community

LEGEND & SCHEDULE

Native Trees

- (+) Melaleuca decora (45L Pts)
White Feather Honey Myrtle (Native)
(approx: 6-12m x 3m)
Qty Required: 7
- (+)(*) Angophora costata (75L Pts)
Sydney Red Gum (Native)
(approx: 13-25m x 7m)
Qty Required: 6
- (+)(*) Eucalyptus reticulatus (25L Pts)
Blueberry Ash (Native)
(approx: 4-8m x 3m)
Qty Required: 33
- (+)(*) Eucalyptus saligna (75L Pts)
Sydney Blue Gum (Native)
(approx: 16-28m x 10m)
Qty Required: 19
- (+) Allocasuarina torulosa (75L Pts)
Forest Oak (Native)
(approx: 13m x 4m)
Qty Required: 11
- (+)(*) Glochidion ferdinandi (45L Pts)
Chinese Tree (Native)
(Mat. Hgt approx. 8-10m x 5m)
Qty Required: 9

Deciduous Exotic Trees

- Ulmus parviflorus (75L Pts)
Chinese Elm (Exotic)
(approx: 10m x 5m)
Qty Required: 10
- Lagerstroemia indica "Biloxi" (45L Pts)
Crape Myrtle (Exotic)
(approx: 4m x 3m)
Qty Required: 9
- Zelkova serrata "Green Vase" (100L Pts)
Japanese Zelkova (Exotic)
(Mat. Hgt approx. 14m x 8m)
Qty Required: 8

Aquatic Plants

- Cyperus papyrus (250mm Pots)
Papyrus (Exotic)
(approx: 1.5m x 2m)
Qty Required: 59
- Mix of Carex appressa & Blechnum cartilagineum (200mm Pots)
To be planted in groups of 10 of same species where shown.
Qty Required: 160

Palms

- Rhipis excelsa (300mm Pots)
Lady Palm (Exotic)
(approx: 2.5m x 2m)
Qty Required: 6
- Livistona chinensis (1m trunks)
Chinese Fan Palm (Exotic)
(approx: 4-7m x 3m)
Qty Required: 4

Hedges

- Viburnum odoratissimum (300mm Pots)
Sweet Viburnum (Exotic)
(approx: 2.5m x 2m)
Qty Required: 80
- Syzygium australe "Resilience" (300mm Pots)
Resilience Lillypilly (Native)
(approx: 2-3m x 2m)
Qty Required: 183

Large Shrubs / Small Trees

- (*) Nolepis longifolia (300mm Pots)
Mock Olive (Native)
(approx: 2-4m x 3m)
Qty Required: 21
- Michelia figo (300mm Pots)
Port Wine Magnolia (Exotic)
(approx: 4-5m x 3m)
Qty Required: 27
- (*) Polycas sambucifolius (300mm Pots)
Elderberry Panax (Native)
(approx: 2-4m x 3m)
Qty Required: 19
- (*) Backhousia myrtifolia (300mm Pots)
Gray Myrtle (Native)
(approx: 4m x 4m)
Qty Required: 28

Shrubs

- (*) Persoonia linearis (250mm Pots)
Geubing (Native)
(approx: 3m x 3m)
Qty Required: 37
- (*) Indigofera australis (200mm Pots)
Australian Indigo (Native)
(approx: 1.5m x 1.5m)
Qty Required: 49
- Pittosporum "Miss Muffet" (200mm Pots)
Pittosporum (Native)
(Mat. Hgt approx. 1m x 1m)
Qty Required: 14
- Murraya paniculata (250mm Pots)
Orange Jessamine (Exotic)
(approx: 2m x 2m)
Qty Required: 53
- Buxus microphylla (200mm Pots)
Japanese Box (Exotic)
(approx: 1m x 1m)
Qty Required: 60
- Syzygium "Cascade" (300mm Pots)
Cascade Lillypilly (Native)
(approx: 2m x 2m)
Qty Required: 35
- (*) Dodonaea viscosa "Purpurea" (200mm Pots)
Purple Sticky Hop Bush (Native)
(approx: 4-7m x 2m)
Qty Required: 9

Ferns

- (+) Cyathea australis (500mm trunks)
Rough Tree Fern (Native)
(Mat. Hgt approx. 6m x 1.5m)
Qty Required: 24

Feature Plants

- Asplenium australasicum (300mm Pots)
Birds Nest Fern (Native)
(Mat. Hgt approx. 1m x 1m)
Qty Required: 17
- Cordylina "Red Sensation" (300mm Pots)
Cordylina (Exotic)
(Mat. Hgt approx. 1m x 1m)
Qty Required: 81
- (+) Doryanthes excelsa (300mm Pots)
Gymea Lily (Native)
(Mat. Hgt approx. 1m x 1m)
Qty Required: 79
- Crinum pedunculatum (300mm Pots)
Swamp Lily (Native)
(Mat. Hgt approx. 750mm x 750mm)
Qty Required: 49

Other Landscape Items

- Stacked feature bush rock to be sourced by Landscape Contractor
- Paved pedestrian path - refer Arch's specification.
- Soft Leaf Buffalo turf to graded & drained open areas as indicated - refer Detail
- Permeable paved pedestrian path - to be detailed and specified during the construction stages to meet deep-soil requirements
- BRICK GARDEN EDGING
- Existing trees proposed to be removed & replaced with new landscaping
- Existing trees proposed to be retained and protected - refer to Arborist Report.


NOT FOR CONSTRUCTION
Landscape contractor to check and verify all plant quantities during the tender.

Grasses & Ground Covers

- Dianella "Tas Red" (140mm pots)
Flax Lily (Native)
Qty Required: 46
- Viola hederacea (140mm pots)
Native Violet (Native)
Qty Required: 46
- Dichondra repens (140mm pots)
Kidney Weed (Native)
Qty Required: 30
- (+) Dianella "Little Jess" (140mm pots)
Flax Lily (Native)
Qty Required: 480
- (+)(*) Poa affinis (140mm pots)
Blue Coastal Tussock Grass (Native)
Qty Required: 280
- (+)(*) Lomandra "Tanika" (140mm pots)
Dwarf Mat Rush (Native)
Qty Required: 330
- Trachelospermum jasminoides
Star Jasmine (Exotic) (140mm pots)
Qty Required: 280
- Dietes bicolor (200mm pots)
Wild Iris (Exotic)
Qty Required: 297
- (+)(*) Hibbertia scandens (140mm pots)
Yellow Snake Vine (Native)
Qty Required: 350

BASIX REQUIREMENTS

Total Endemic Planting: 155m2	
Common Open Space Garden Area: 1380m2 Endemic Planting: 155m2 Lawn Area: 500m2	Unit 10: Garden Area: 9.8m2 Lawn Area: 0.0m2
Unit 11: Garden Area: 17.1m2 Lawn Area: 0.0m2	Unit 11: Garden Area: 10.8m2 Lawn Area: 0.0m2
Unit 12: Garden Area: 18.4m2 Lawn Area: 0.0m2	Unit 12: Garden Area: 12.7m2 Lawn Area: 0.0m2
Unit 13: Garden Area: 21.3m2 Lawn Area: 11.6m2	Unit 13: Garden Area: 16.7m2 Lawn Area: 0.0m2
Unit 14: Garden Area: 15.8m2 Lawn Area: 0.0m2	Unit 14: Garden Area: 10.3m2 Lawn Area: 0.0m2
Unit 15: Garden Area: 7.2m2 Lawn Area: 0.0m2	Unit 15: Garden Area: 6.7m2 Lawn Area: 0.0m2
Unit 16: Garden Area: 10.8m2 Lawn Area: 0.0m2	Unit 16: Garden Area: 18.7m2 Lawn Area: 0.0m2
Unit 17: Garden Area: 10.8m2 Lawn Area: 0.0m2	Unit 17: Garden Area: 4.2m2 Lawn Area: 0.0m2
Unit 18: Garden Area: 7.3m2 Lawn Area: 0.0m2	Unit 18: Garden Area: 18.7m2 Lawn Area: 0.0m2
Unit 19: Garden Area: 28.2m2 Lawn Area: 0.0m2	Unit 19: Garden Area: 0.0m2 Lawn Area: 0.0m2
Unit 20: Garden Area: 0.0m2 Lawn Area: 0.0m2	Unit 20: Garden Area: 0.0m2 Lawn Area: 0.0m2
Unit 21: Garden Area: 0.0m2 Lawn Area: 0.0m2	Unit 21: Garden Area: 0.0m2 Lawn Area: 0.0m2
Unit 22: Garden Area: 0.0m2 Lawn Area: 0.0m2	Unit 22: Garden Area: 0.0m2 Lawn Area: 0.0m2
Unit 100: Garden Area: 0.0m2 Lawn Area: 0.0m2	Unit 100: Garden Area: 0.0m2 Lawn Area: 0.0m2

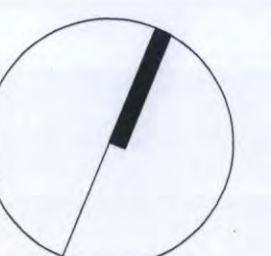

Amendments:
Issue B: Revised Architect's layout added
Issue C: Ramp added to flood storage basin
Issue D: Revised Architect's layout added
Issue E: Penthouse planters included in Bas