

SECONDARY 68.36m




Penthouse Planters
PROPOSED APARTMENTS
36-40 CULWORTH AVE,
KILLARA


Client: Ralan Culworth No. 2 Pty Ltd
Council: KU-RING-GAI
Scale: 1:100 @ A1
Date: February 2012
Drawing # **LPDA 11 - 67 / 4 C**

Lomandra "Tanika" (140mm pots)
Dwarf Mat Rush (Native)
Qty Required: 55

BOUNDARY 21.64m

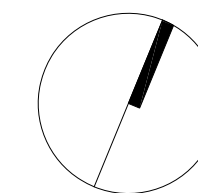

Amendments:	
Issue B: Revised Architectural layout added	Feb 2012
Issue C: Revised Architectural layout added	Mar 2012

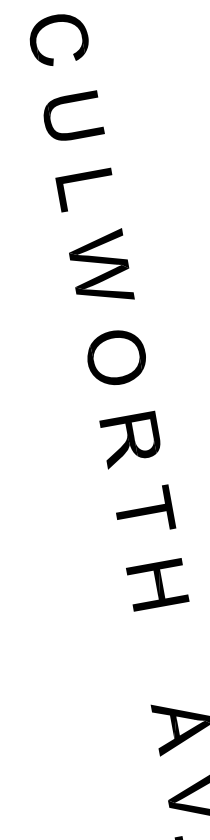

**PO Box 416, 79 Atchison Street,
CREMORNE 2090 CROWS NEST, NSW 2065**

Phone: 9438 1744
Fax: 9438 1766
enquiries@concept.net.au Mob: 0413 861 351

Client: Ralan Culworth No. 2 Pty Ltd
Council: KU-RING-GAI
Scale: 1:100 @ A0
Date: March 2012
Drawing # **LPDA 11 - 67 / 1 F**

<u>Amendments:</u>	
Issue B: Revised Architect's layout added	March 2011
Issue C: Ramp added to flood storage basin	April 2011
Issue D: Revised Architect's layout added	Sept 2011
Issue E: Revised Architectural layout added	Feb 2012
Issue F: Revised Architectural layout added	March 2012

ARBORISTS REPORT


For detailed information relating to existing trees on the subject property, and the proposed treatment, including likely impact and proposed tree removal, please refer to the Arborist Report prepared by Advanced Treescapes Consulting (Russell Kingdom) dated September 2010.

D.A approved landscape plan's are required to be constructed as approved
obtain occupancy certificate.

BOUNDARY 81.02m

SUBSTATION

BOUNDARY 68.36m

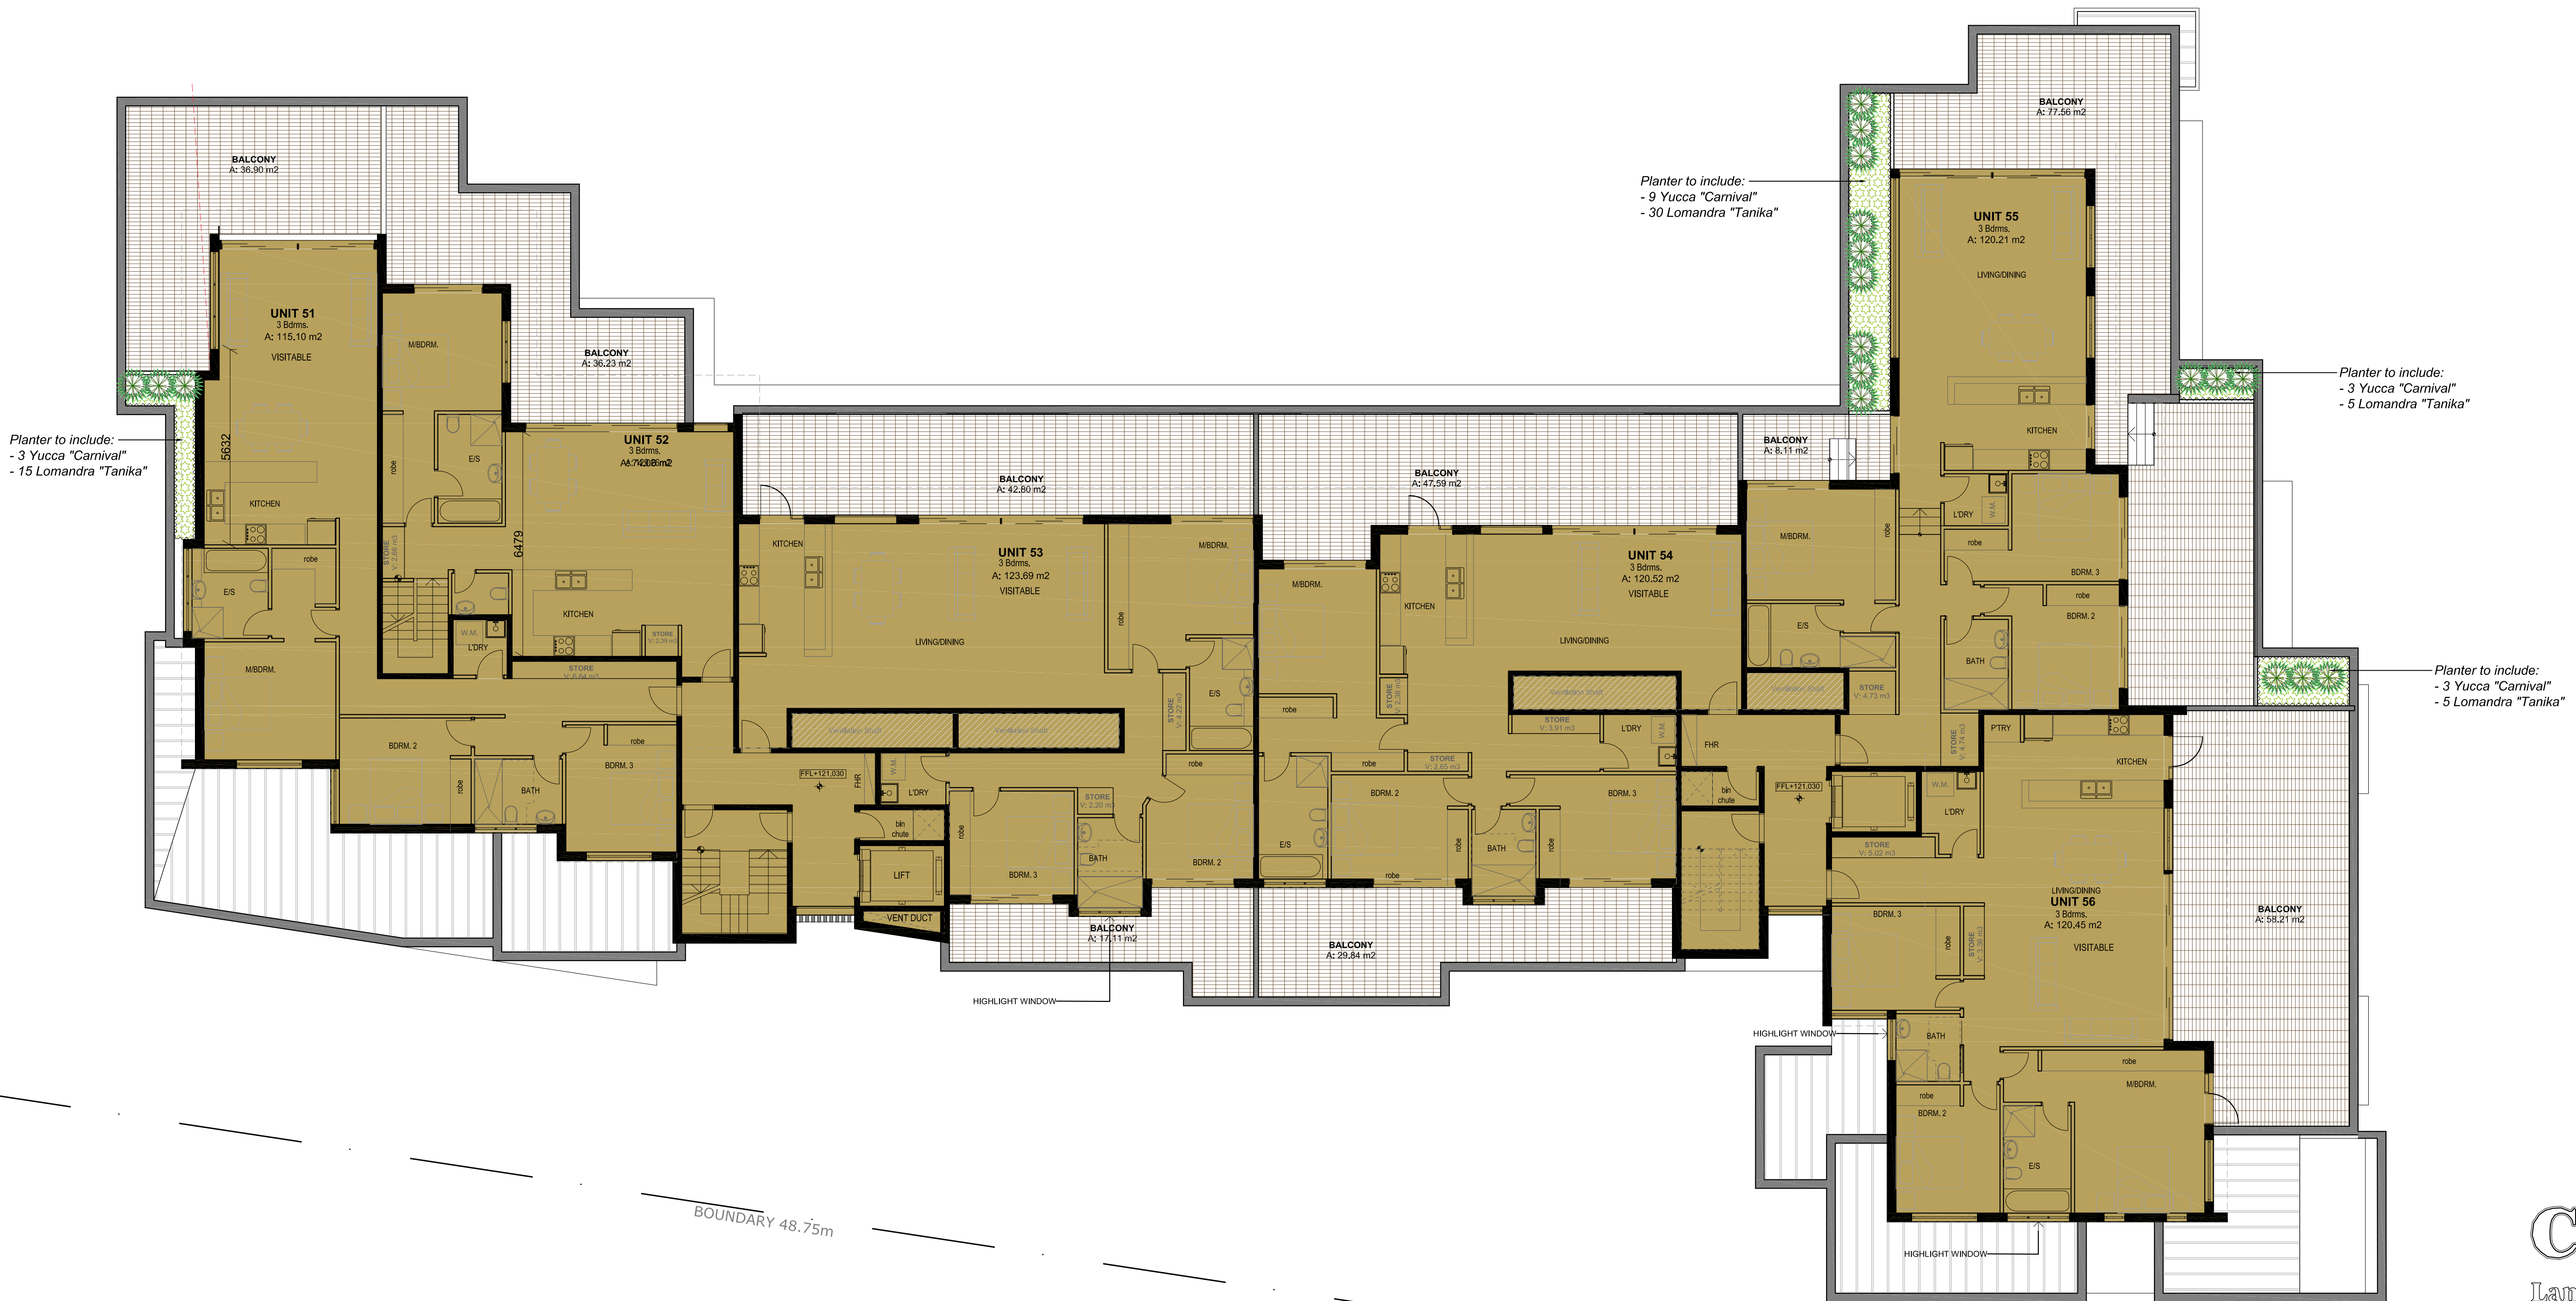


LEGEND & SCHEDULE

Feature Plants



Yucca "Carnival" (300mm Pots)
Carnival Yucca (Exotic)
(Mat. Hght approx. 1m x 1m)
Qty Required: 18

Grasses & Ground Covers

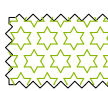

Lomandra "Tanika" (140mm pots)
Dwarf Mat Rush (Native)
Qty Required: 55

Conzept
Landscape Architects

PO Box 416, 79 Atchison Street,
CREMORNE 2090 CROWS NEST, NSW 2065
Phone: 9438 1744
www.conzept.net.au Fax: 9438 1766
enquiries@conzept.net.au Mob: 0413 861 351

Penthouse Planters

PROPOSED APARTMENTS

36-40 CULWORTH AVE,
KILLARA

Client: Ralan Culworth No. 2 Pty Ltd
Council: KU-RING-GAI
Scale: 1:100 @ A1
Date: February 2012
Drawing # LPDA 11 - 67 / 4 C

Amendments:

Issue B: Revised Architectural layout added Feb 2012
Issue C: Revised Architectural layout added Mar 2012

