


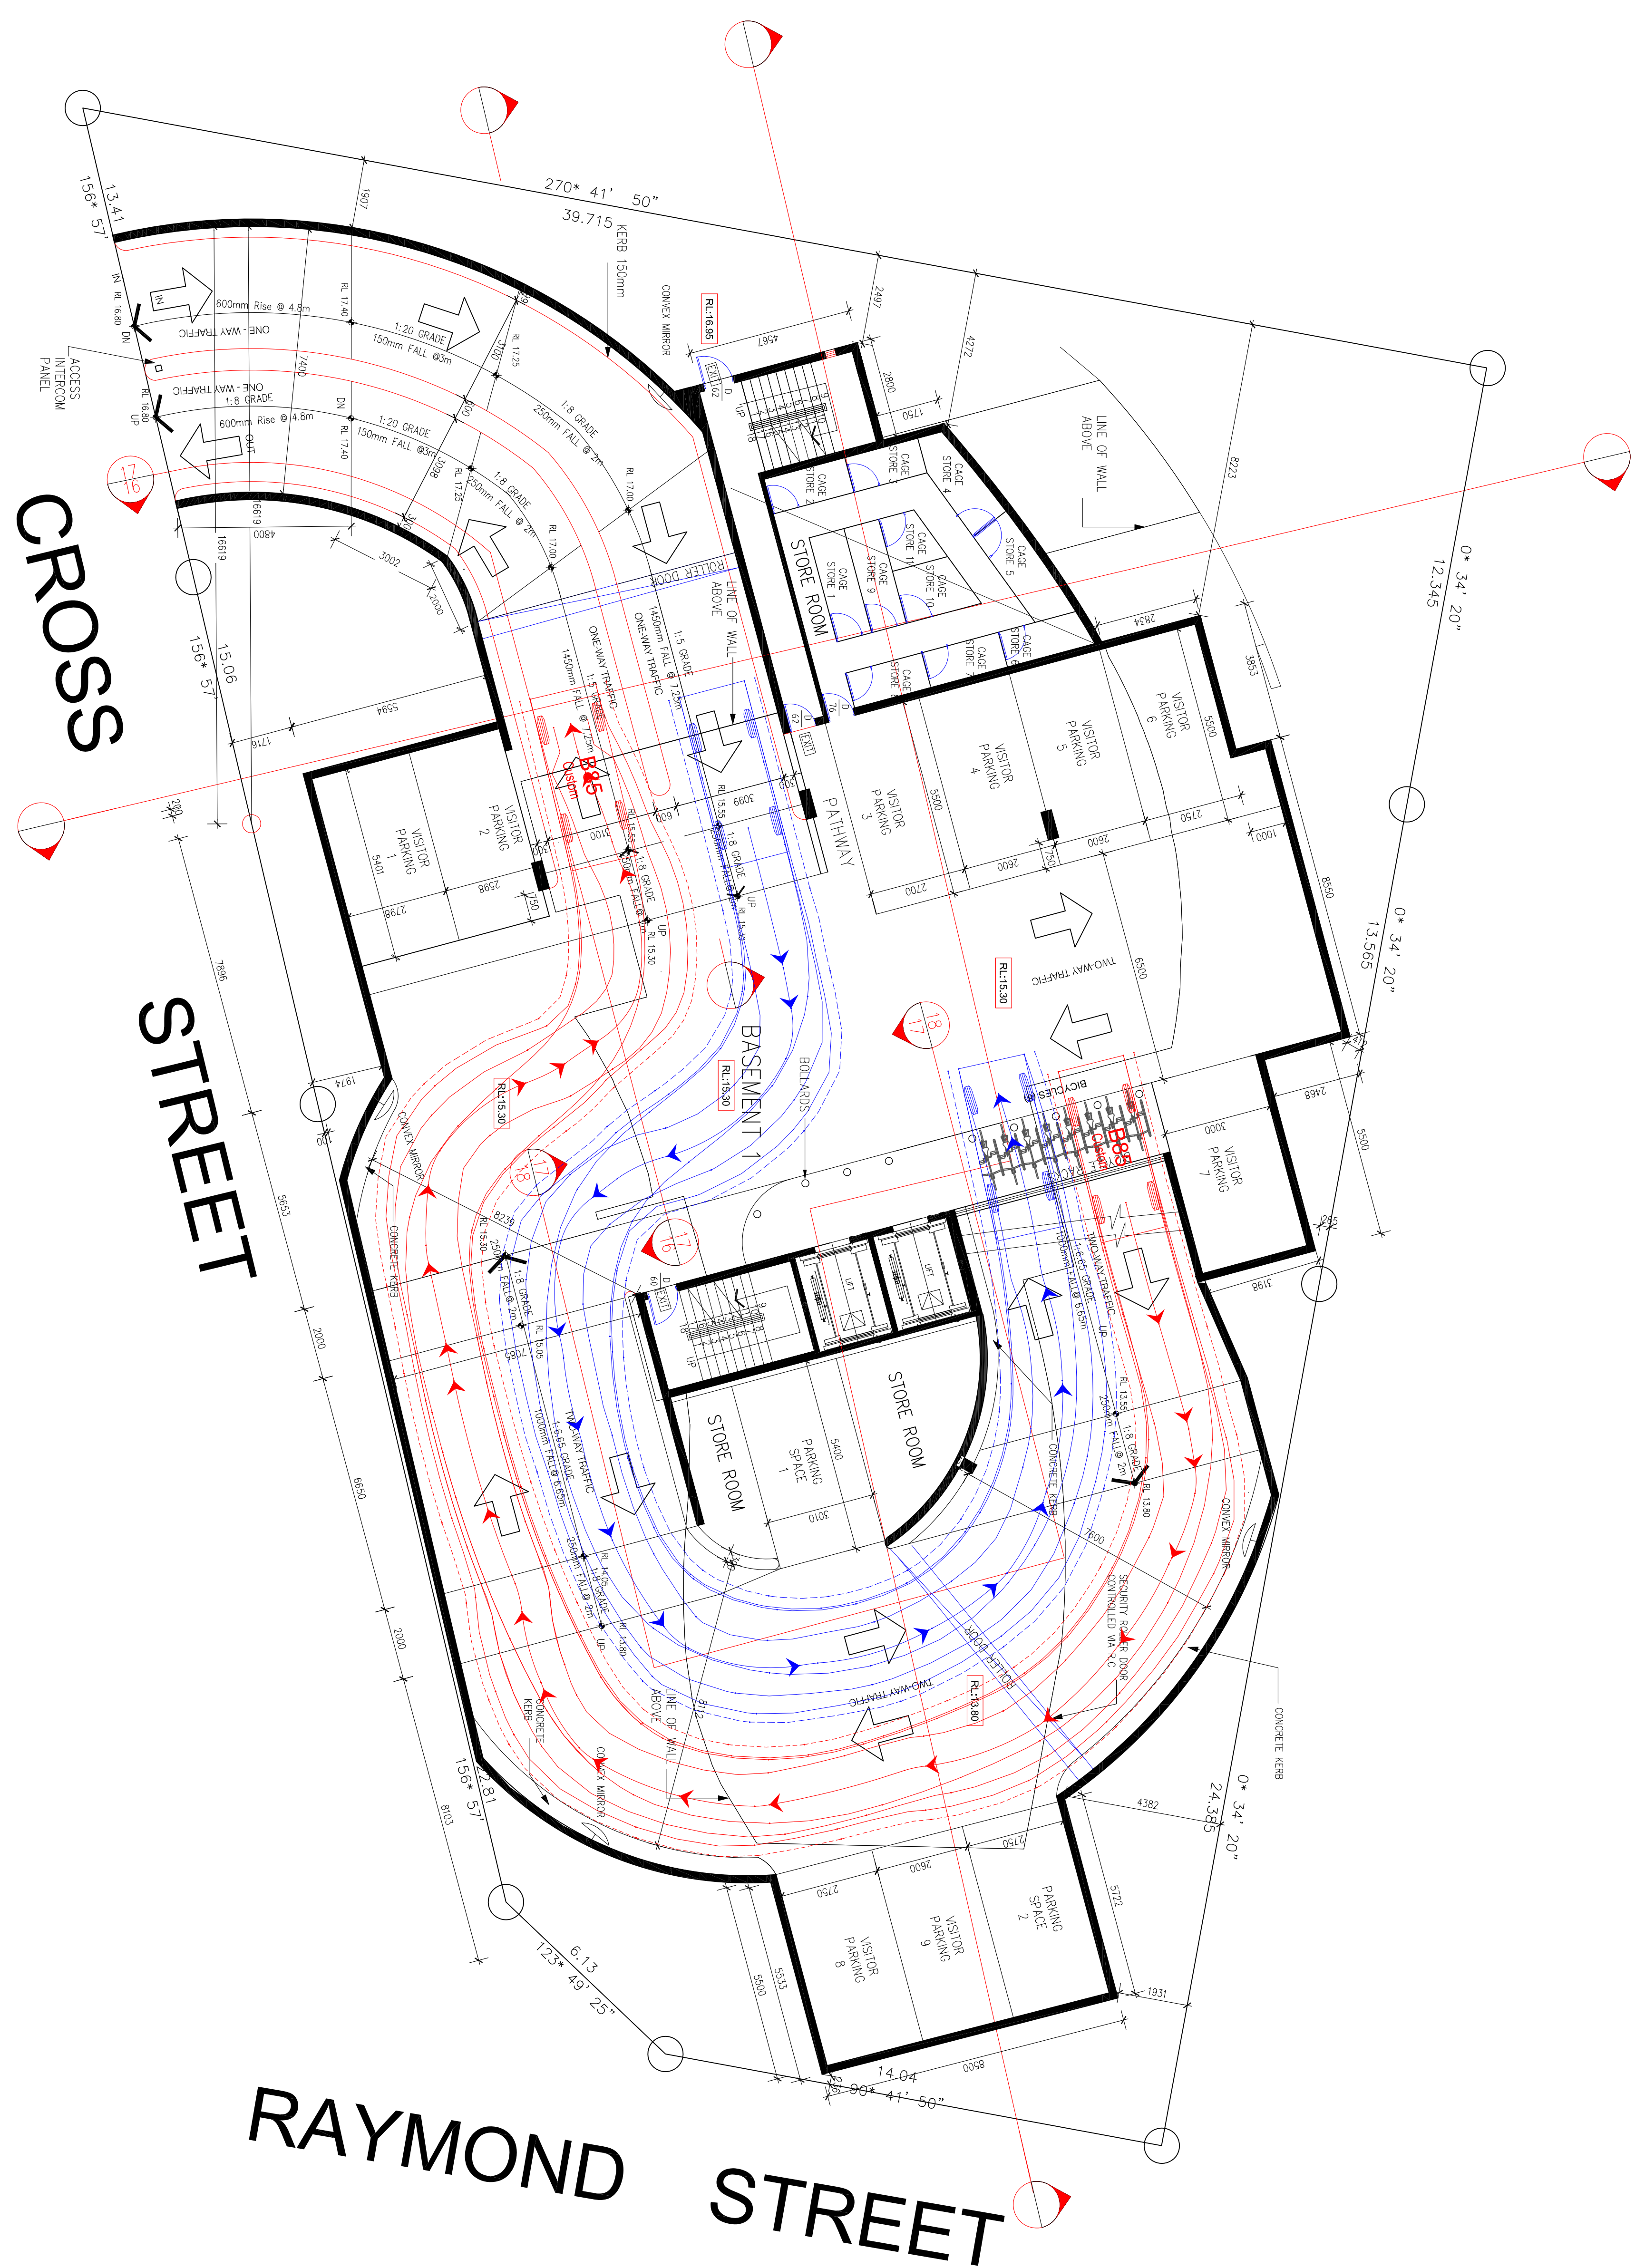

CROSS STREET

RAYMOND STREET