


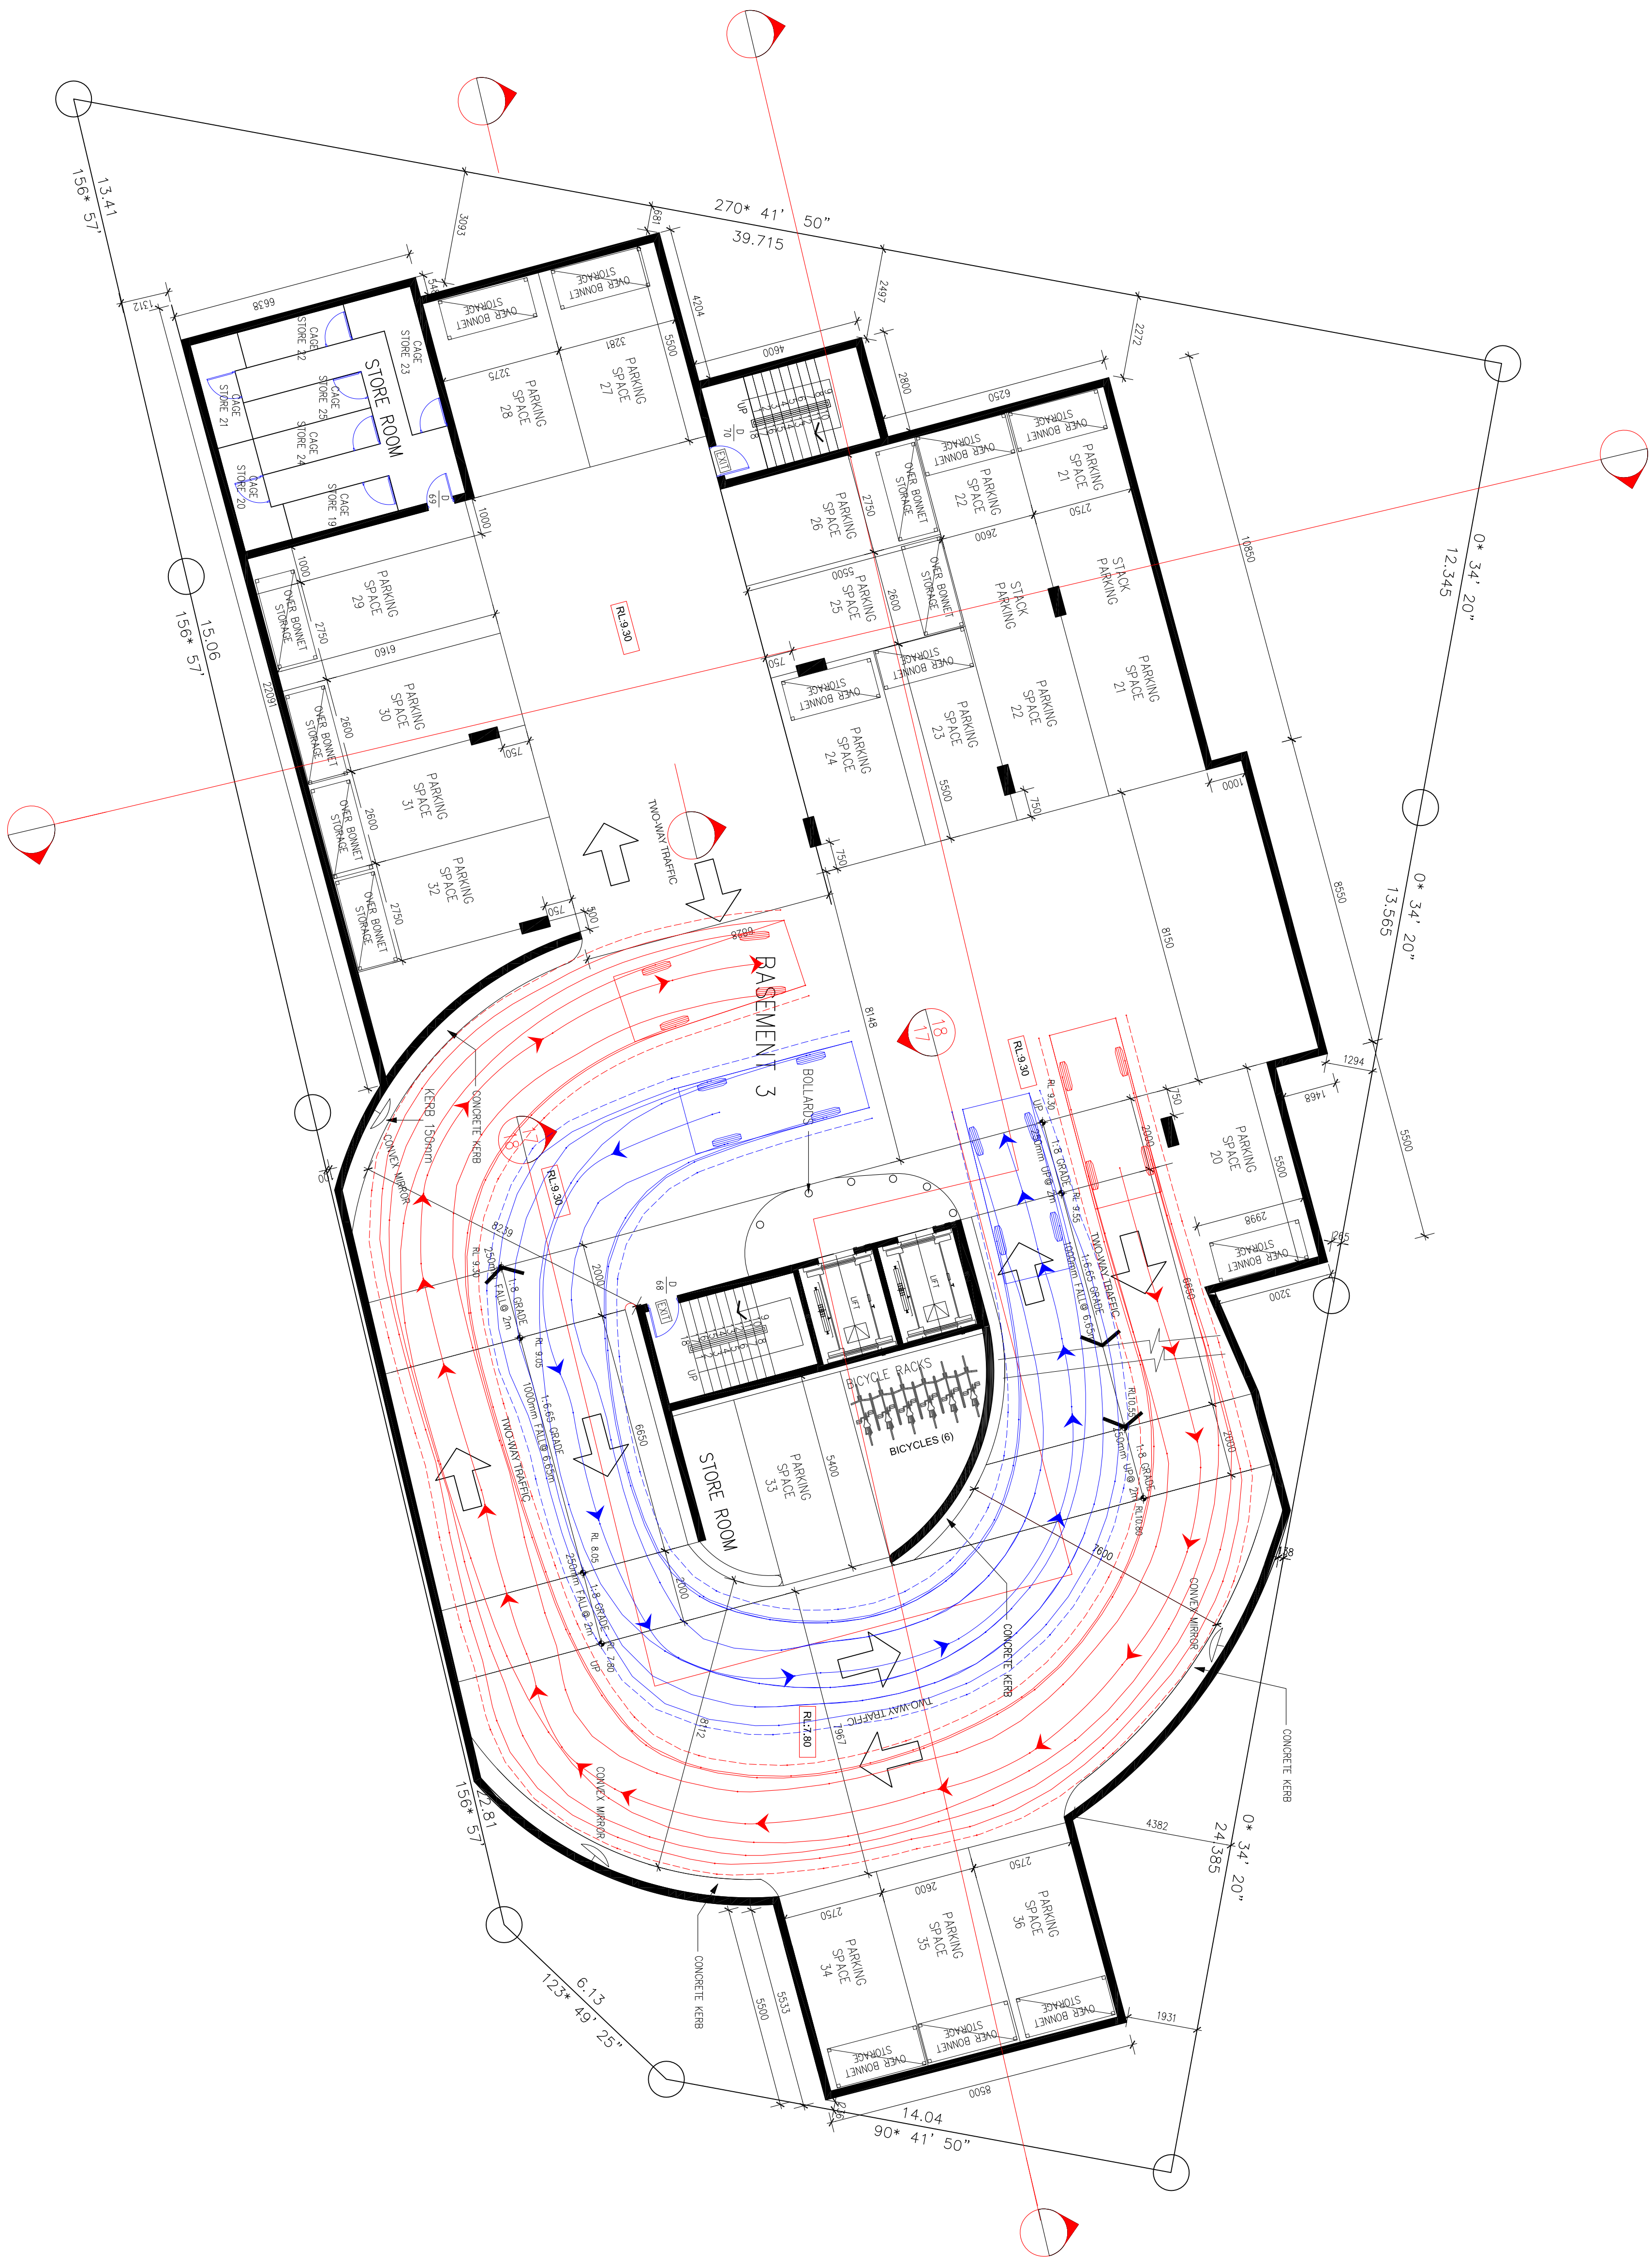

4 BASEMENT 3 PLAN
SCALE 1:200 @ A3

