


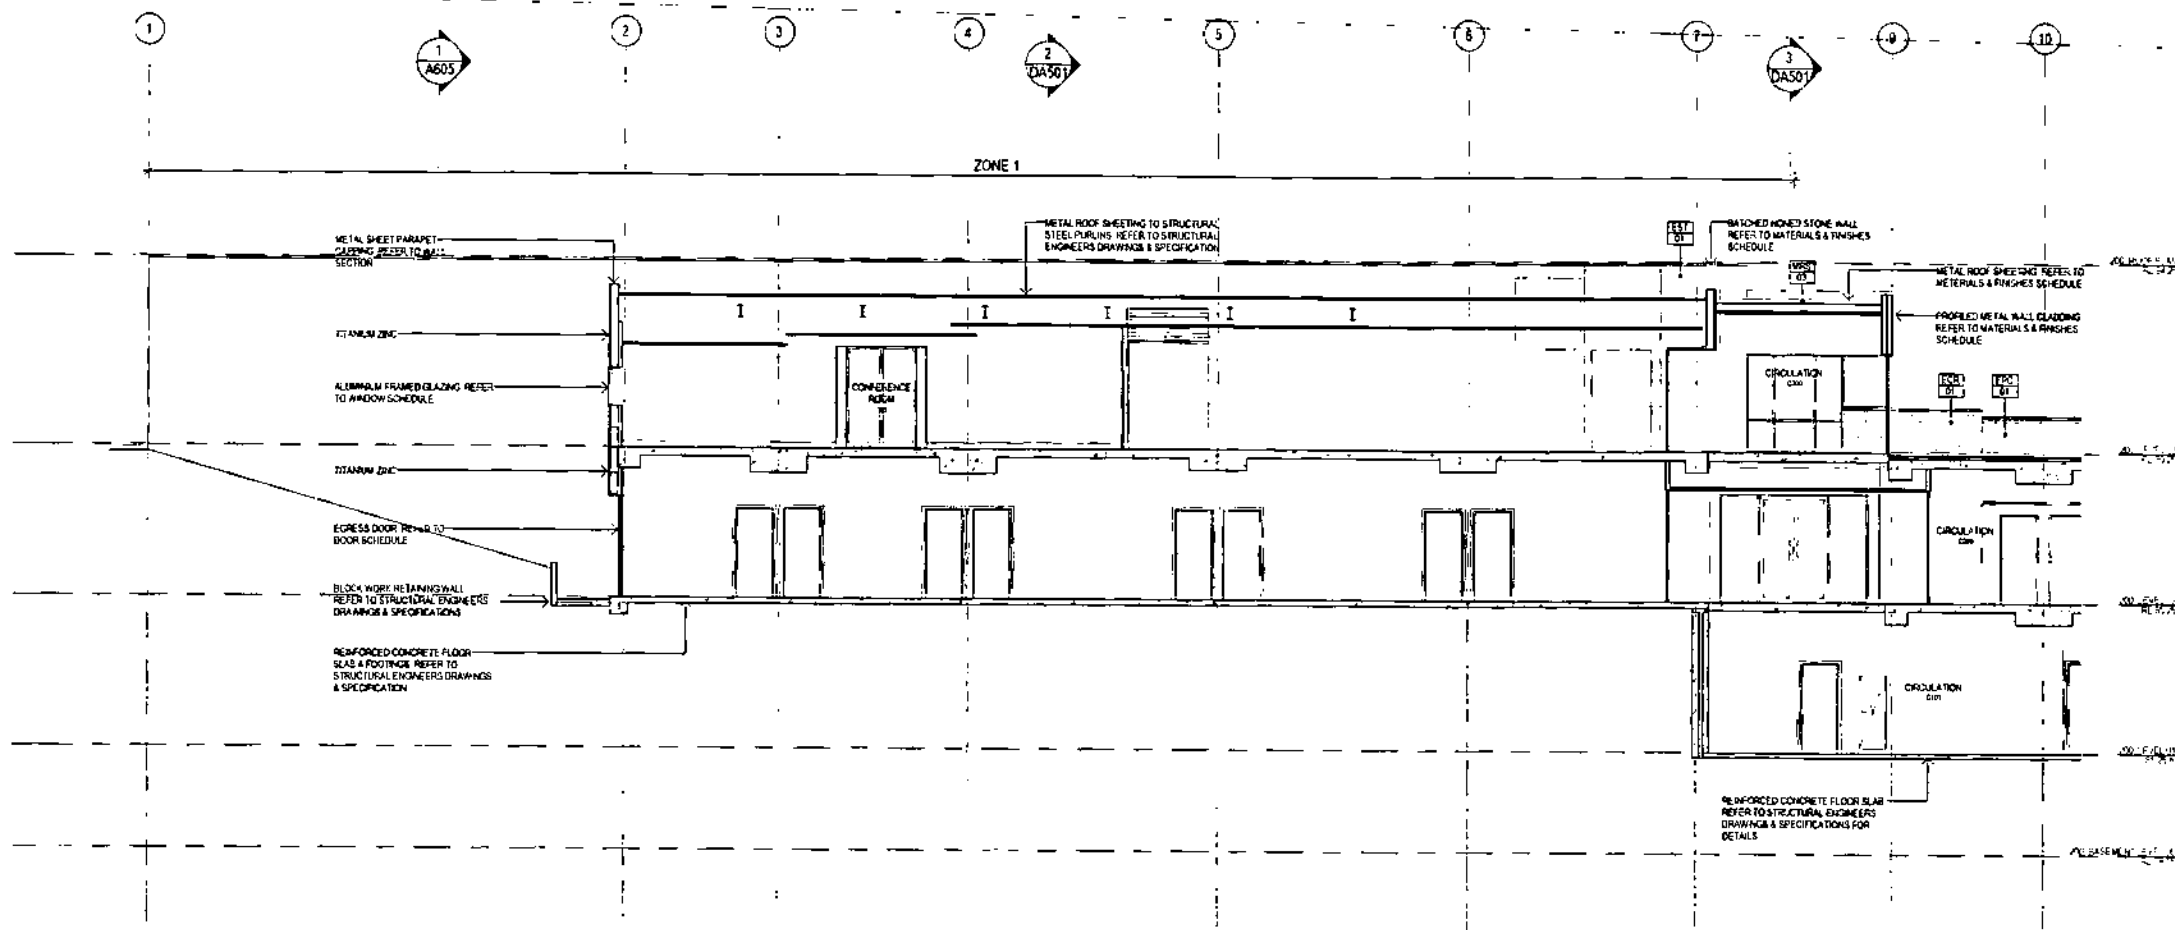

1
DA501
1:100
Dependent on 500_X_ZONE 1 (Zone 1)

Notes

1. The information contained in this drawing is copyright and may not be used or reproduced for any other project or purpose.

2. Verify all dimensions and levels on site and report any discrepancies prior to the commencement of work.

3. Drawings are to be used in conjunction with all relevant documents.


4. Use figures as shown only. Do not join from drawing.

5. Suter Architects Pty Ltd guarantees the accuracy of the information and drawings for the purpose of construction unless otherwise stated.



Legend

LEGEND: EXTERNAL MATERIALS & FINISHES	
ABBR.	DESCRIPTION
EXTERNAL	
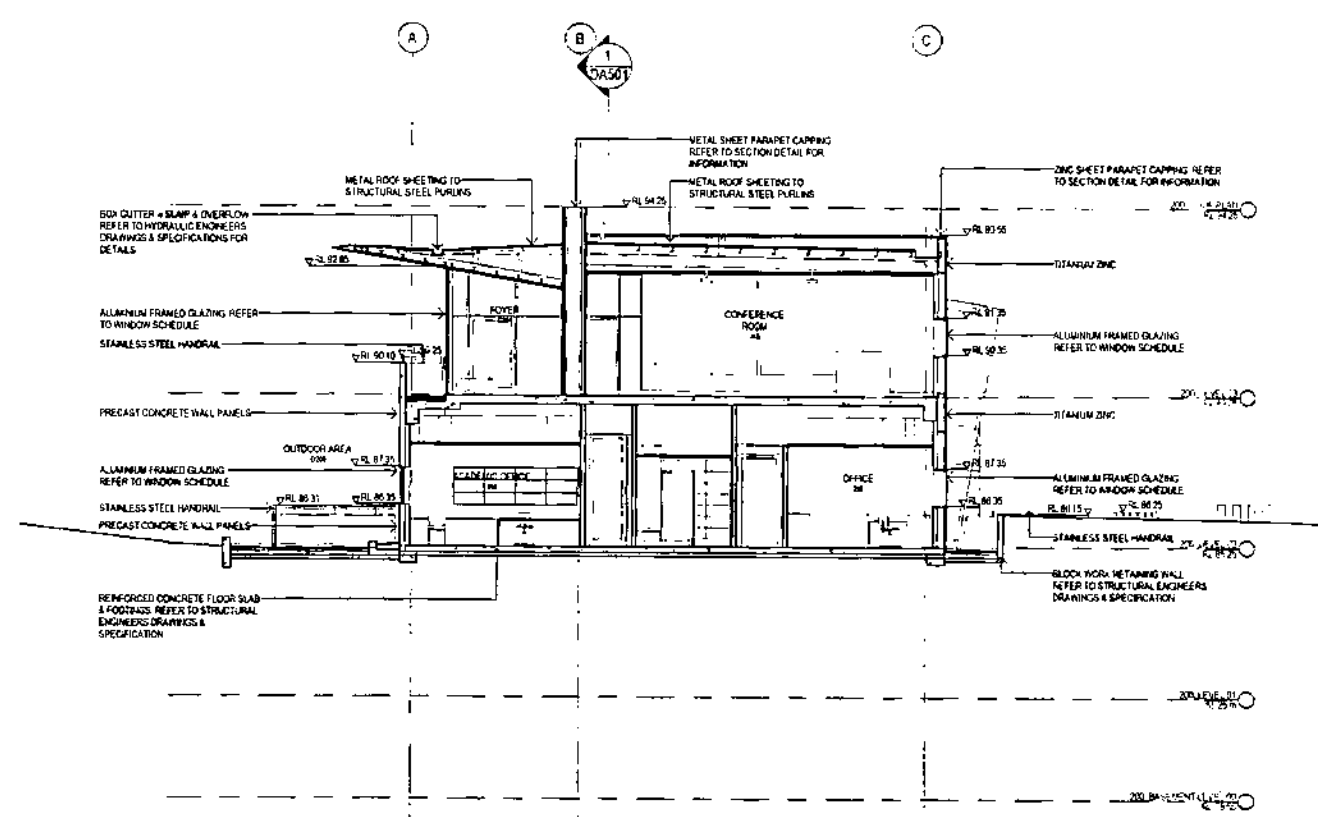

2
DA501
1:100
500_X_ZONE 1 - SECTION 1

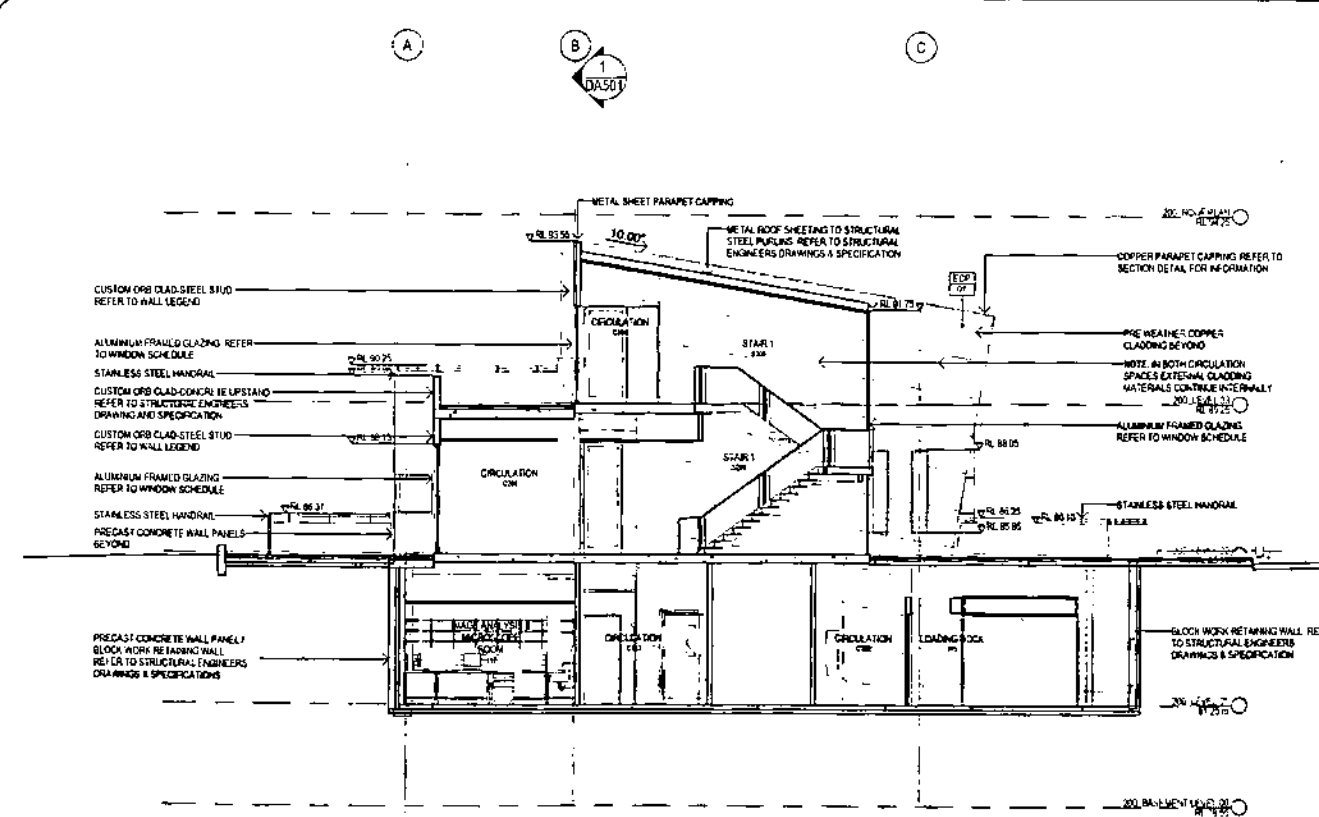

3
DA501
1:100
500_X_ZONE 1 - SECTION 2

Issue	Description	20/11/2013	DA501	1:100
1	Issue			
2				
3				
4				
5				
6				
7				
8				
9				
10				

© SUTERS ARCHITECTS PTY LTD
ABN 11 12 454 117 113
www.sutersarchitects.com.au

Project
CENTRE FOR CARBON, WATER & FOOD

Location
THE UNIVERSITY OF SYDNEY
CAMDEN CAMPUS

Client
THE UNIVERSITY OF SYDNEY
FACULTY OF AGRICULTURE

Drawn
BUILDING SECTIONS - SHEET 1

Scale
1:100 @ A1

Date Printed
04/02/2013 2:45:51 PM

Drawn
HAP/PC

File Name
Architectural\Projects\13130_Centre for Carbon Water and Food\Current\13130_UoSy DA501 - CENTRAL DA.dwg

Project Number
13130

Drawing Number
DA501

Sheet
1

suters

