

Notes
The information contained in this document is copyright and may not be copied or reproduced for any other project or purpose.
Verify all dimensions and levels on site and report any discrepancies prior to the commencement of work.
Drawings are to be read in conjunction with all contract documents.
Use figures for dimensions only. Do not scale from drawings.
Sutera Architects cannot guarantee the accuracy of content and is not to be held responsible for any errors or omissions.
The completion of this issue details checked and authorised section below is confirmation of the issue of the drawing. This drawing shall not be used for construction unless authorised by the Construction and authorisation is issued.
Legend


CENTRE FOR CARBON, WATER & FOOD

at

THE UNIVERSITY OF SYDNEY, CAMDEN CAMPUS

for

THE UNIVERSITY OF SYDNEY FACULTY OF AGRICULTURE

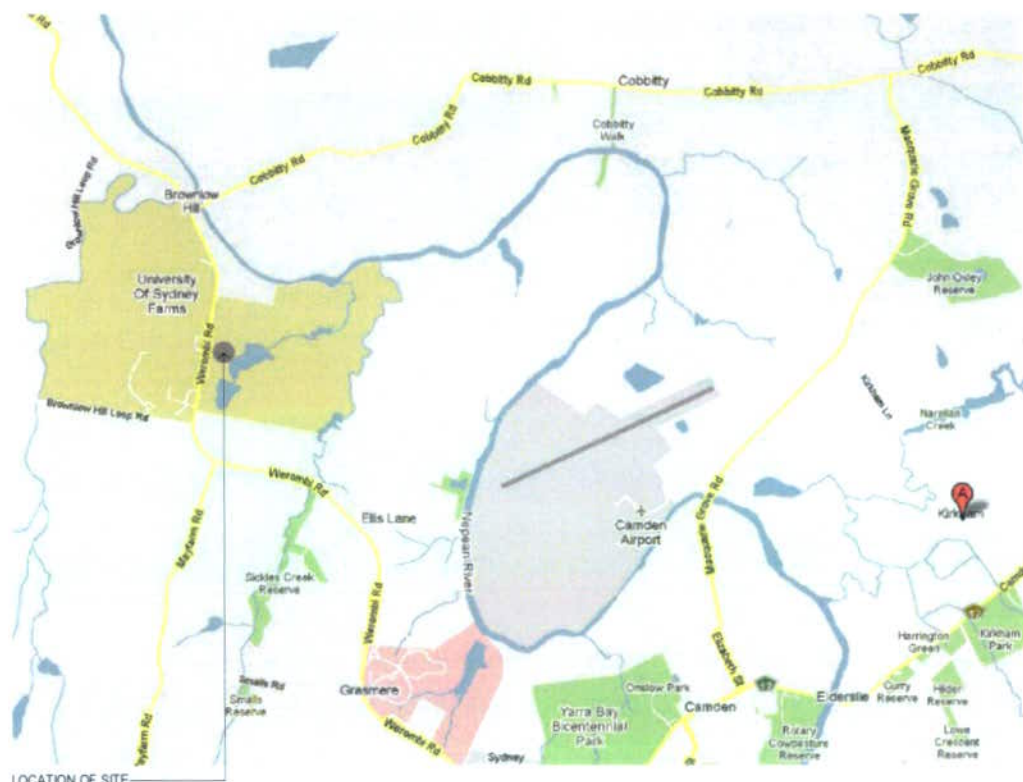

LOCATION OF SITE
SITE LOCATION MAP



LOCATION OF SITE
AERIAL SITE PHOTO

DA DRAWING LIST			
ARCHITECTURAL DRAWINGS			
COVER			
DA000 COVER SHEET	1	2011-04-05	DA SUBMISSION
SITE PLANS			
DA100 SITE PLAN	1	2011-04-05	DA SUBMISSION
DA111 SITE PLAN - NEW WORKS	1	2011-04-05	DA SUBMISSION
FLOOR PLANS			
DA201 FLOOR PLANS - LEVEL 03 / ZONE 1	1	2011-04-05	DA SUBMISSION
DA202 FLOOR PLANS - LEVEL 03 / ZONE 2	1	2011-04-05	DA SUBMISSION
DA203 FLOOR PLANS - LEVEL 02 / ZONE 1	1	2011-04-05	DA SUBMISSION
DA204 FLOOR PLANS - LEVEL 02 / ZONE 2	1	2011-04-05	DA SUBMISSION
DA205 FLOOR PLANS - LEVEL 02 / ZONE 3	1	2011-04-05	DA SUBMISSION
DA206 FLOOR PLANS - LEVEL 01 / ZONE 2	1	2011-04-05	DA SUBMISSION
DA207 FLOOR PLANS - LEVEL 01 & BASEMENT LEVEL 00 / ZONE 3	1	2011-04-05	DA SUBMISSION
DA210 ROOF PLAN	1	2011-04-05	DA SUBMISSION
BUILDING ELEVATIONS			
DA401 BUILDING ELEVATIONS	1	2011-04-05	DA SUBMISSION
BUILDING SECTIONS			
DA501 BUILDING SECTIONS - SHEET 1	1	2011-04-05	DA SUBMISSION
DA502 BUILDING SECTIONS - SHEET 2	1	2011-04-05	DA SUBMISSION
DA503 BUILDING SECTIONS - SHEET 3	1	2011-04-05	DA SUBMISSION
PERSPECTIVES			
DA601 PERSPECTIVES	1	2011-04-05	DA SUBMISSION
DETAILS			
DA681 GATEWAY CANOPY	1	2011-04-05	DA SUBMISSION
LANDSCAPE DRAWINGS			
CD-1028-01 LANDSCAPE PLAN PART A		2011-03-15	
CD-1028-02 LANDSCAPE PLAN PART B		2011-03-15	
CIVIL DRAWINGS			
C01 CIVIL DESIGN NOTES SHEET	A	2011-03-08	
C02 GENERAL ARRANGEMENT PLAN	A	2011-03-08	
C03 STORMWATER DRAINAGE PLAN LEVEL 1	A	2011-03-08	
C04 STORMWATER DRAINAGE PLAN LEVEL 2	A	2011-03-08	
C05 STORMWATER DRAINAGE PLAN LEVEL 3	A	2011-03-08	
C06 STORMWATER DRAINAGE PLAN ROOF	A	2011-03-08	
C07 CARPARK AND ACCESS ROAD PLAN	A	2011-03-08	
C08 TYPICAL SECTIONS AND PAVEMENT DETAILS	A	2011-03-08	
C09 STORMWATER DRAINAGE DETAILS	A	2011-03-08	

DEVELOPMENT APPLICATION

1	DA SUBMISSION	2011-04-05	DA
Issue	Description	Date	Drawn

SUTERS ARCHITECTS PTY LTD
ABN: 63 05 814 713
www.sutersarchitects.com.au

Project
CENTRE FOR CARBON, WATER & FOOD


Location
THE UNIVERSITY OF SYDNEY
CAMDEN CAMPUS

Client
THE UNIVERSITY OF SYDNEY
FACULTY OF AGRICULTURE

Drawing
COVER SHEET

Scale	Date Printed	Drawn
1:100 @ A1	06/02/2011 3:42 PM	Author
File Name	Project Number	Drawing Number
13130	DA000	1

suters

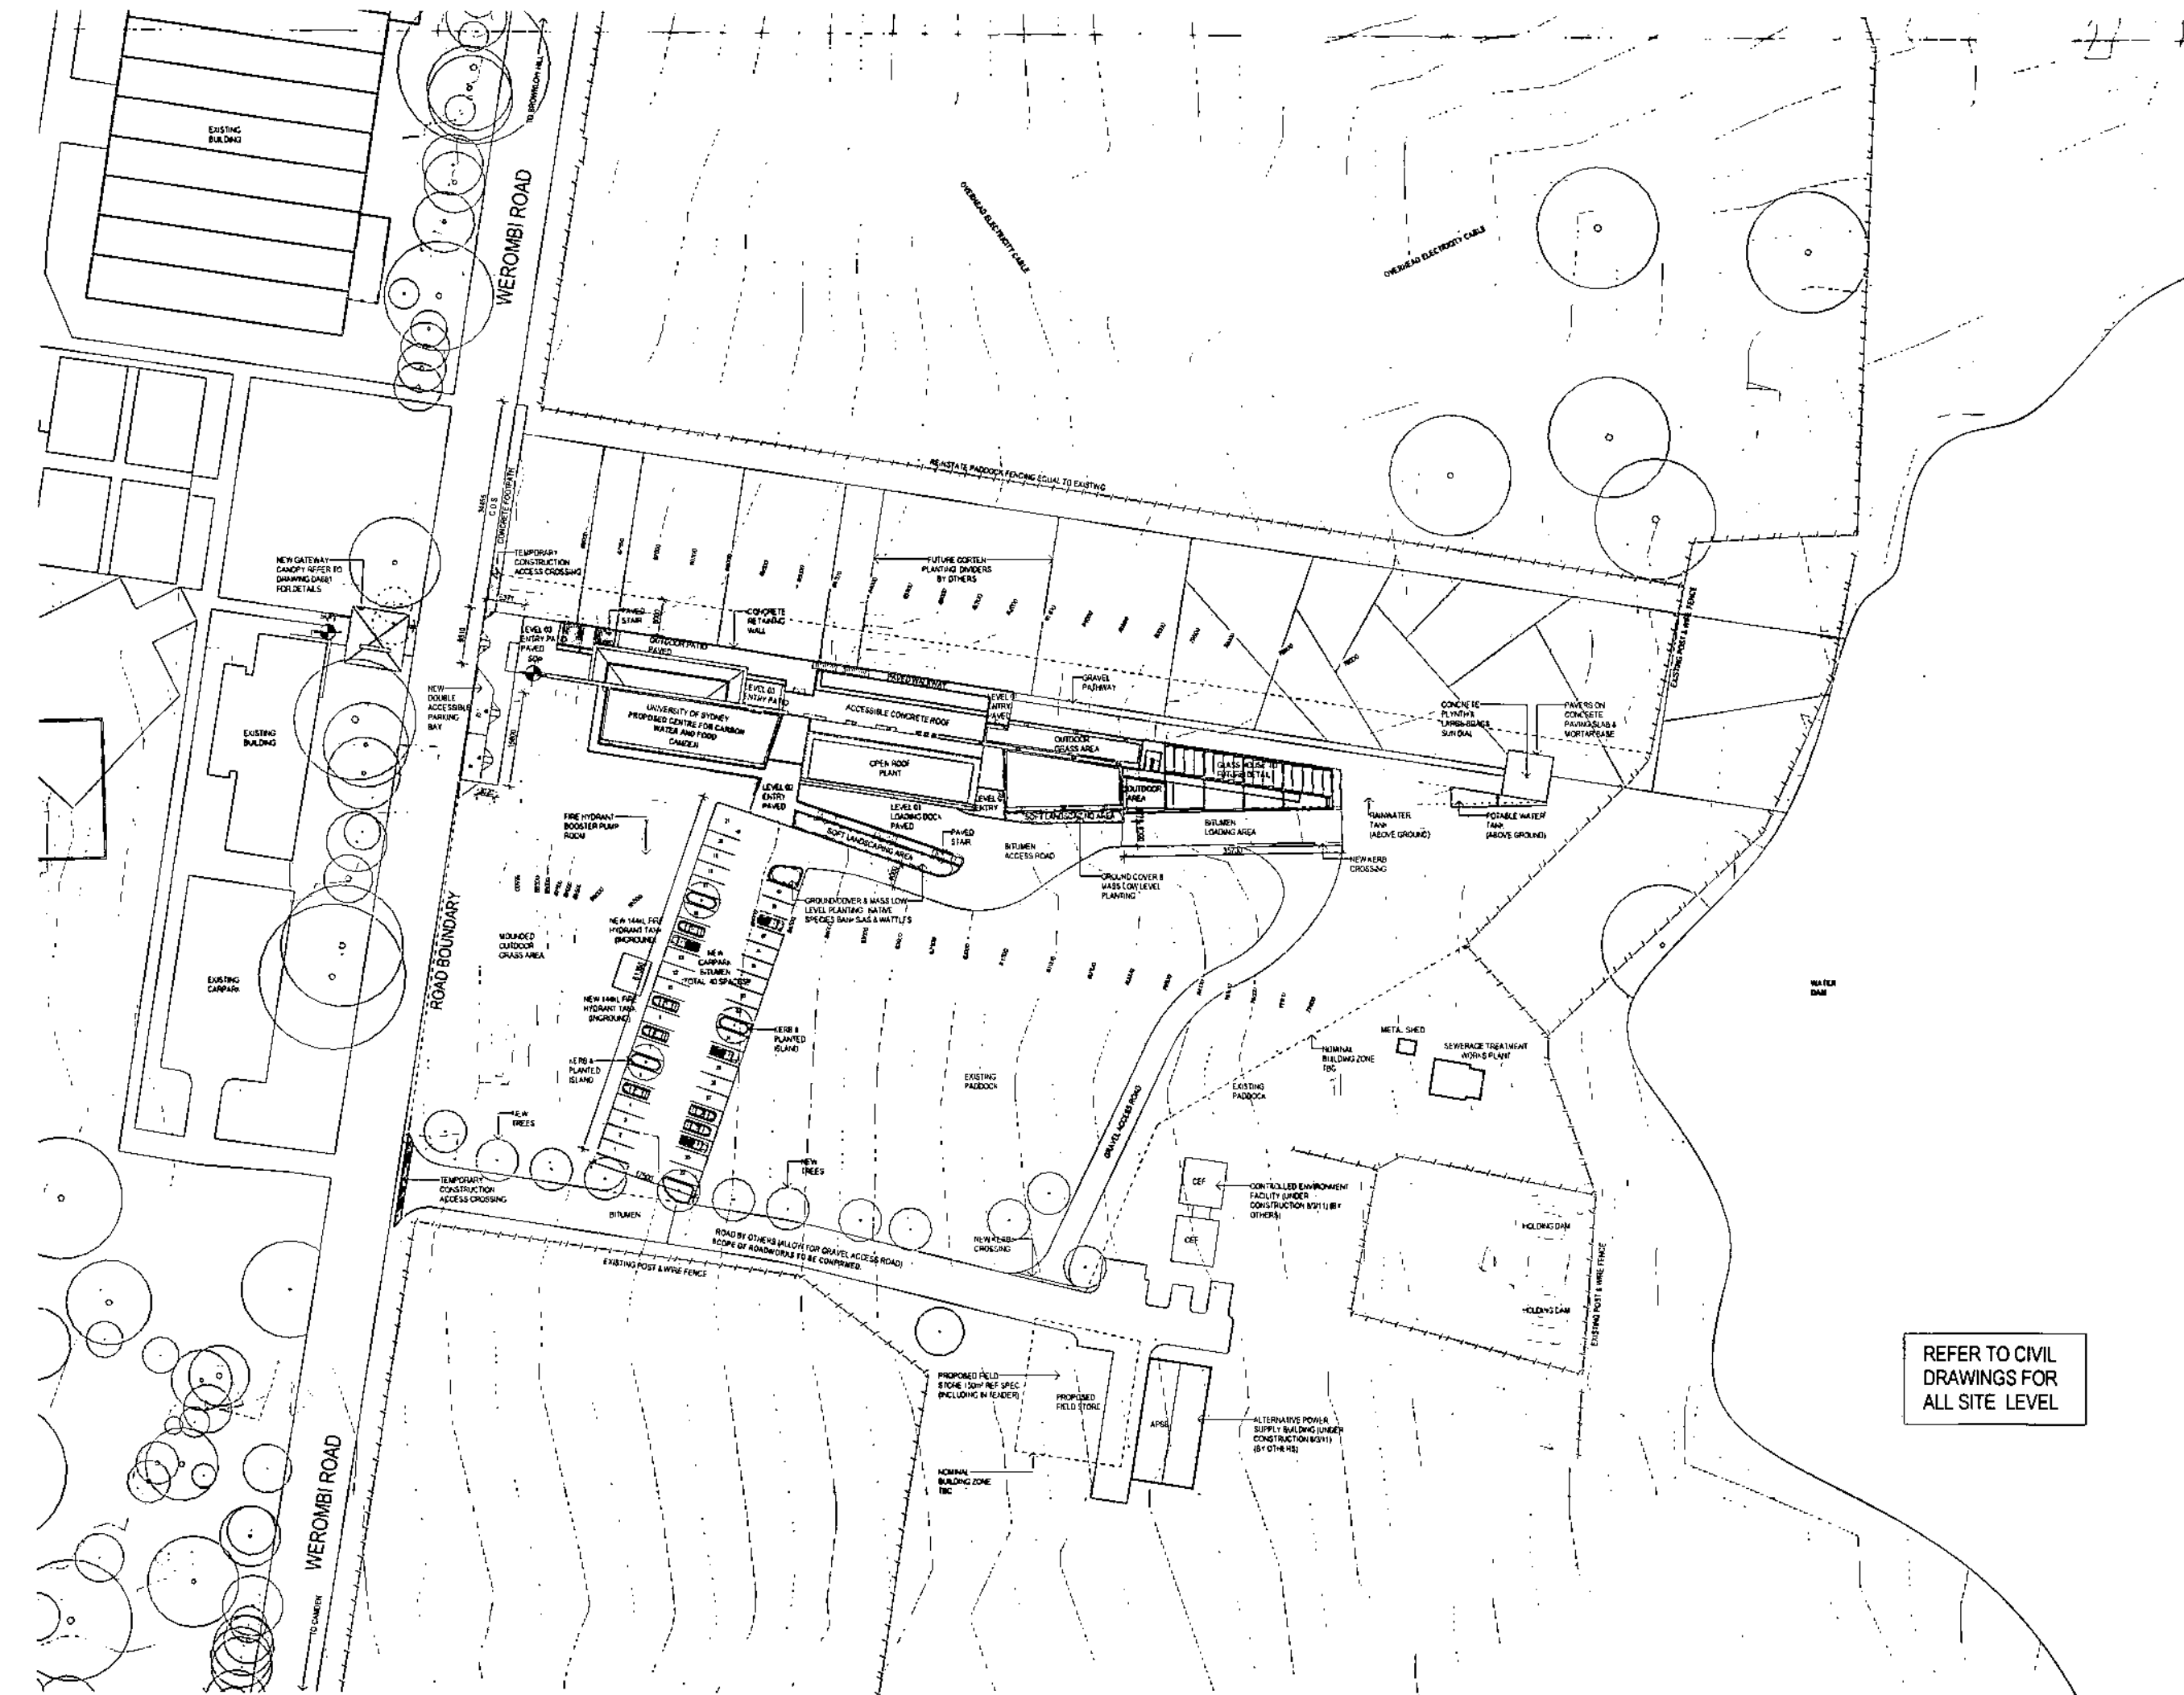

REFER TO CIVIL
DRAWINGS FOR
ALL SITE LEVEL

[illegible]

© SUTER & ARCHTEKTEN PTY LTD
A/N: 63 729 614 712
WWW.SUTERARCHITECTS.COM.AU

Project
CENTRE FOR CARBON WATER & FOOD

Location
THE UNIVERSITY OF SYDNEY
CAMDEN CAMPUS

Client
THE UNIVERSITY OF SYDNEY
FACULTY OF AGRICULTURE

SITE PLAN

Save	Date Printed	Dr
1 50000 A1	5/22/2015 3:43:56 PM	A1

File name
 H:\2002public\docs\33000\33100\33130_Carrie Kr Carbon Water
 and Erosion Control\33130.135\02CWE_CFA\TBA.DWG

Print Number	Growing Number	Lot
13130	DA100	1

suters

