




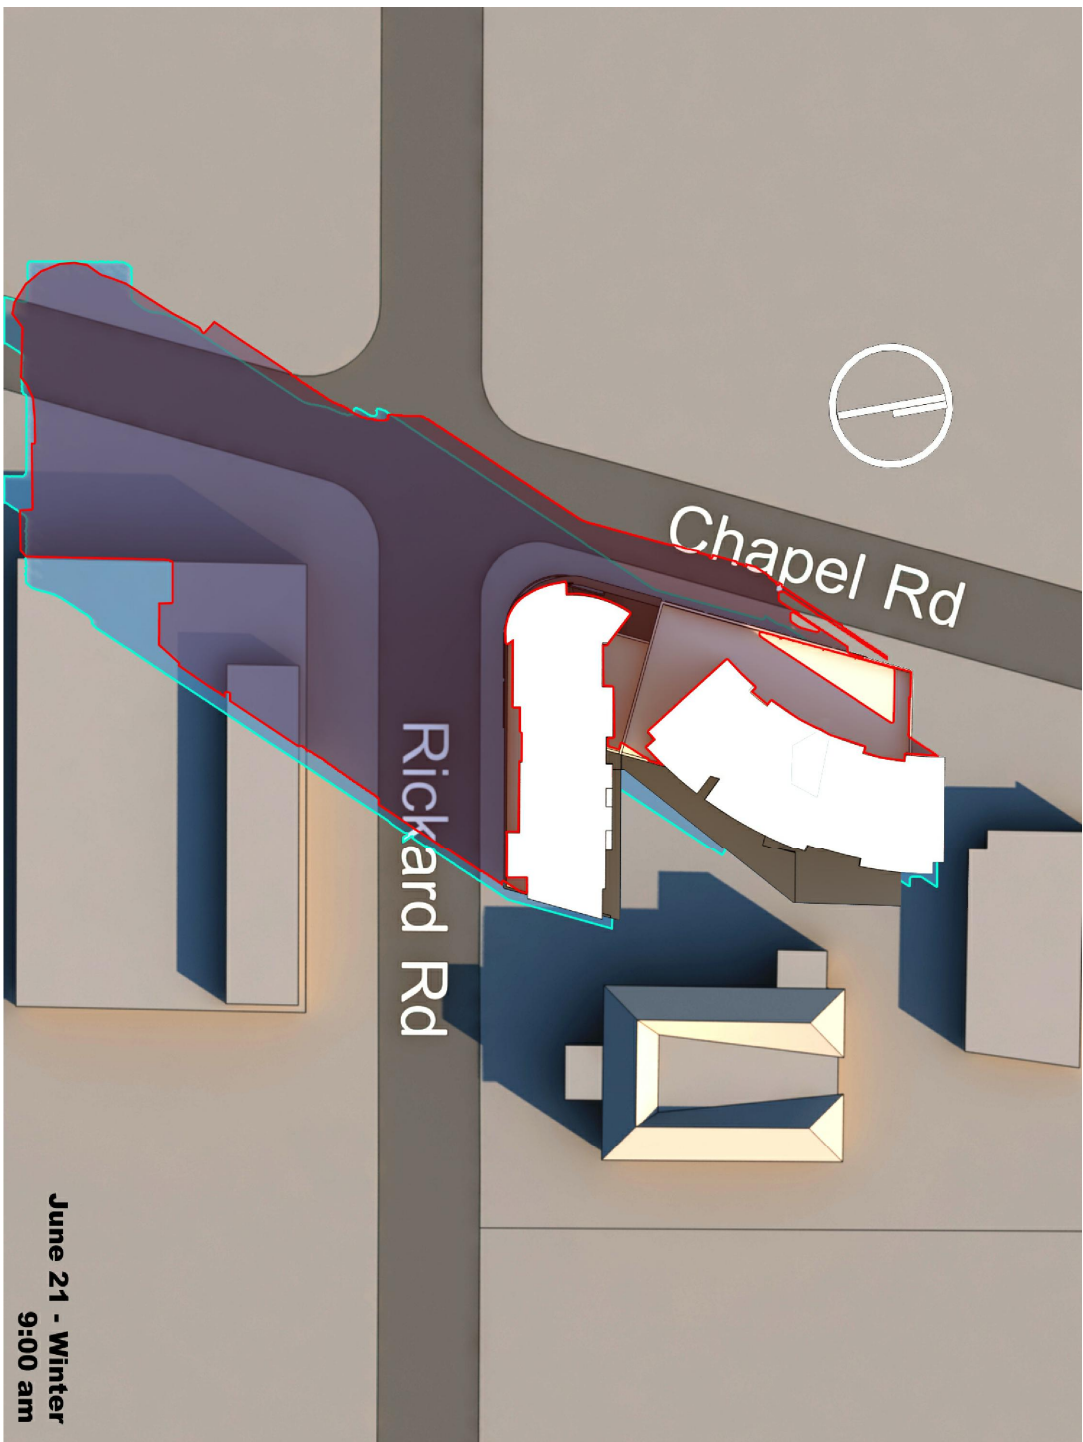


01 21 June 9am  
Winter Solstice

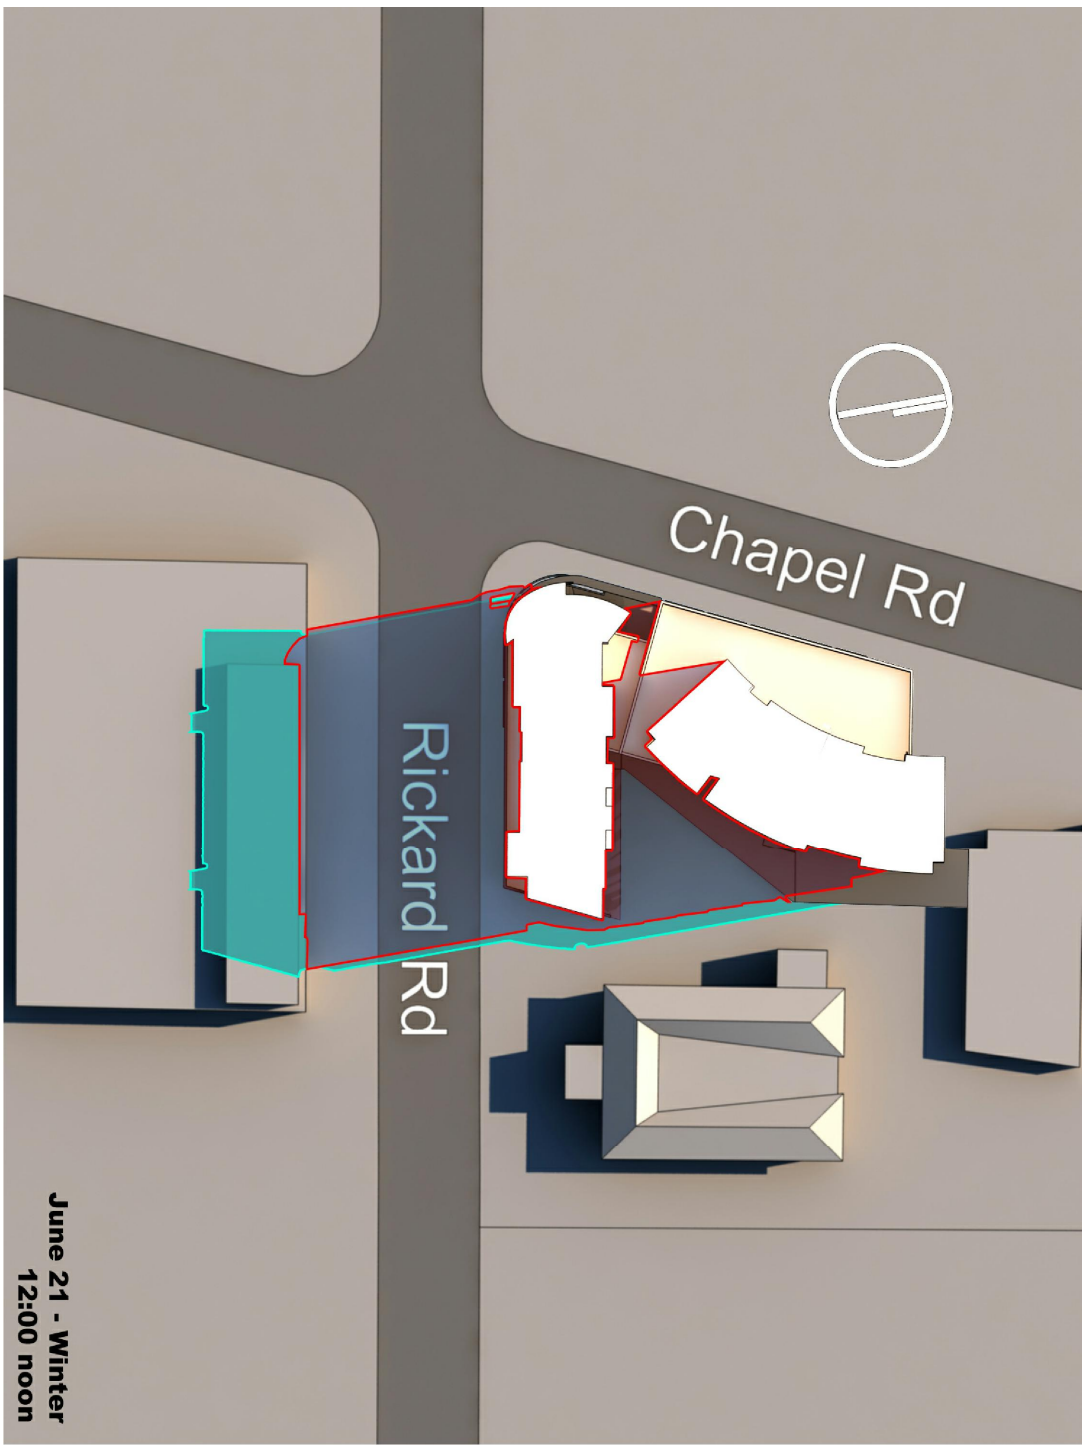


02 21 June 12noon  
Winter Solstice

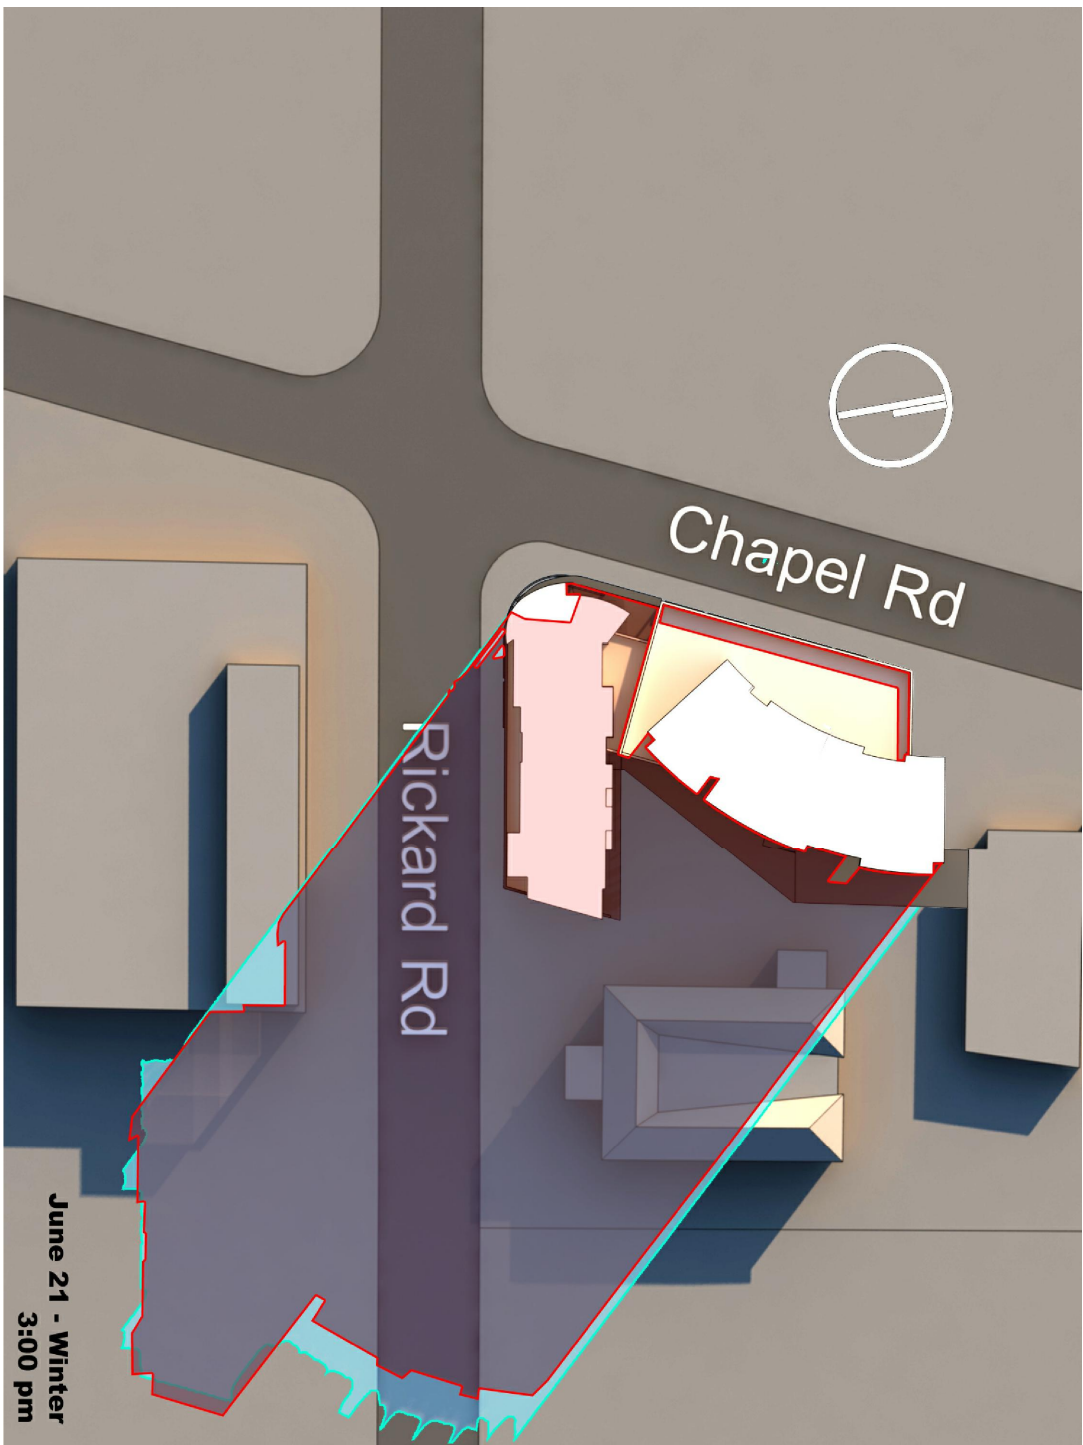


03 21 June 3pm  
Winter Solstice

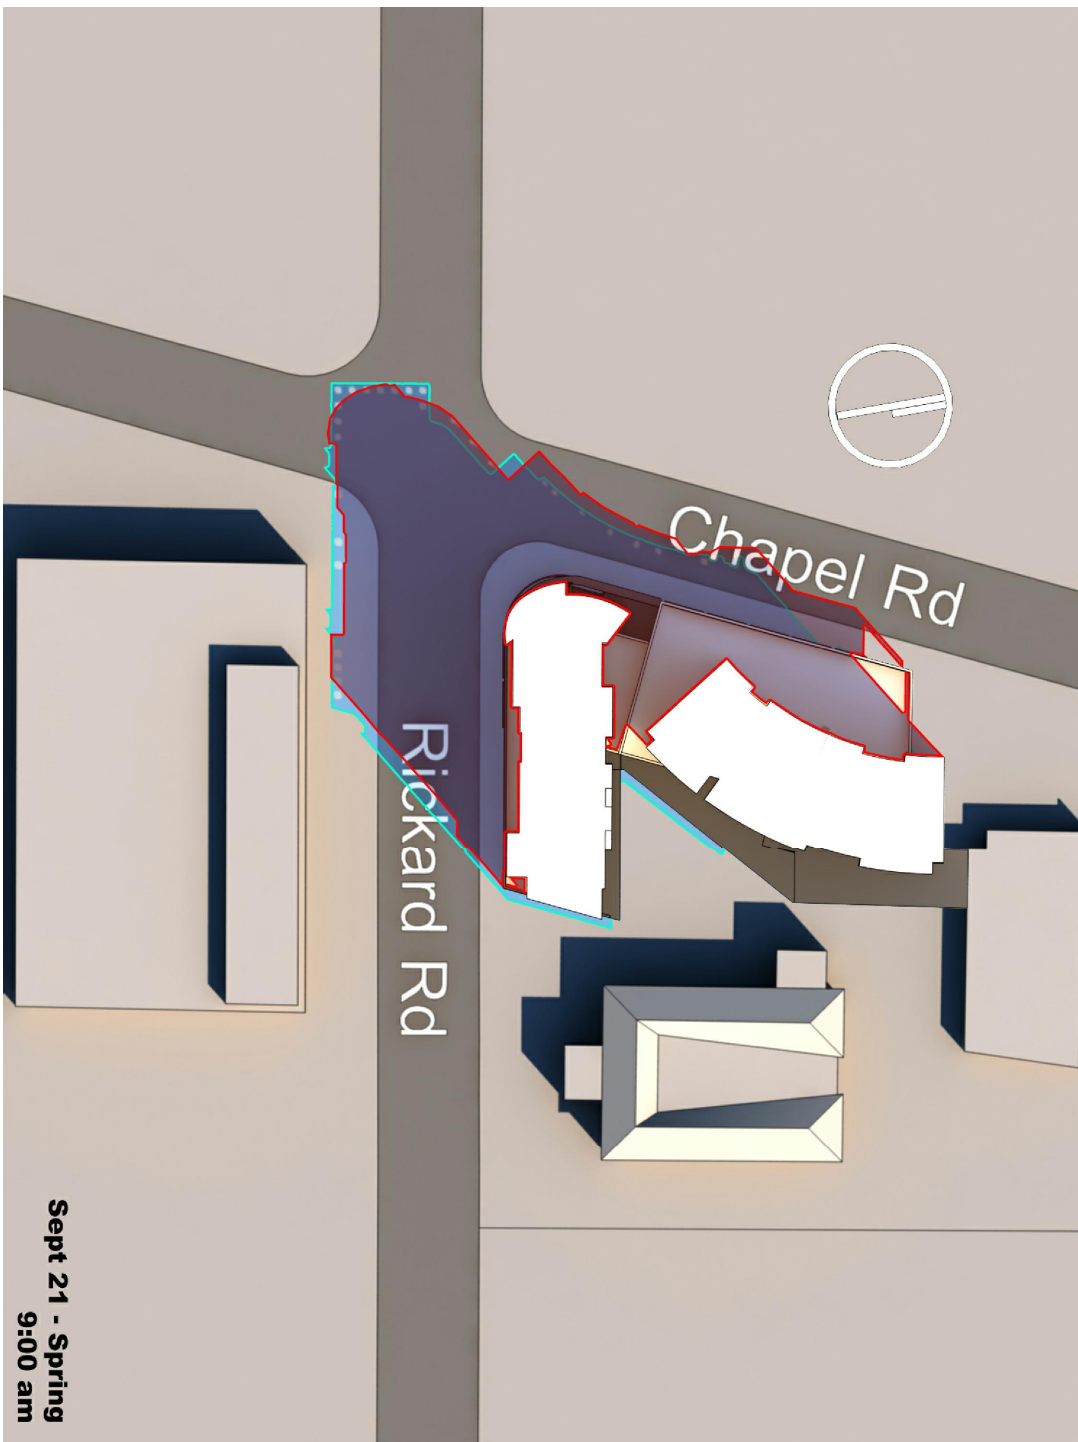


01 21st March & 21st September 9am  
Spring & Autumn Equinox

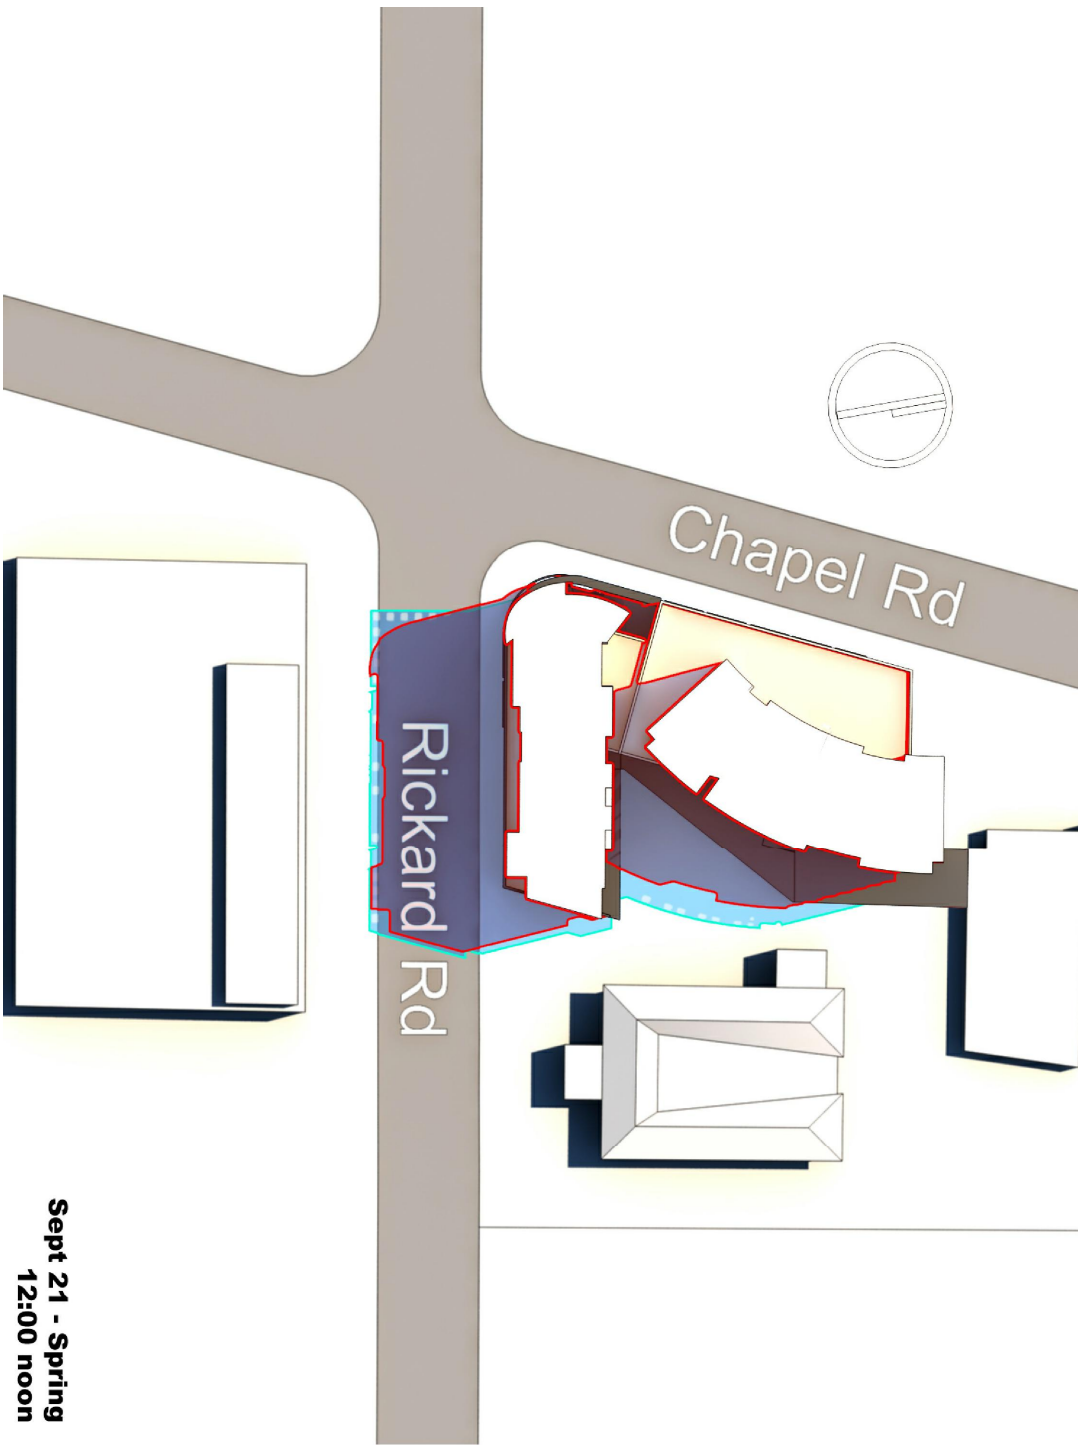


02 21st March & 21st September 12noon  
Spring & Autumn Equinox

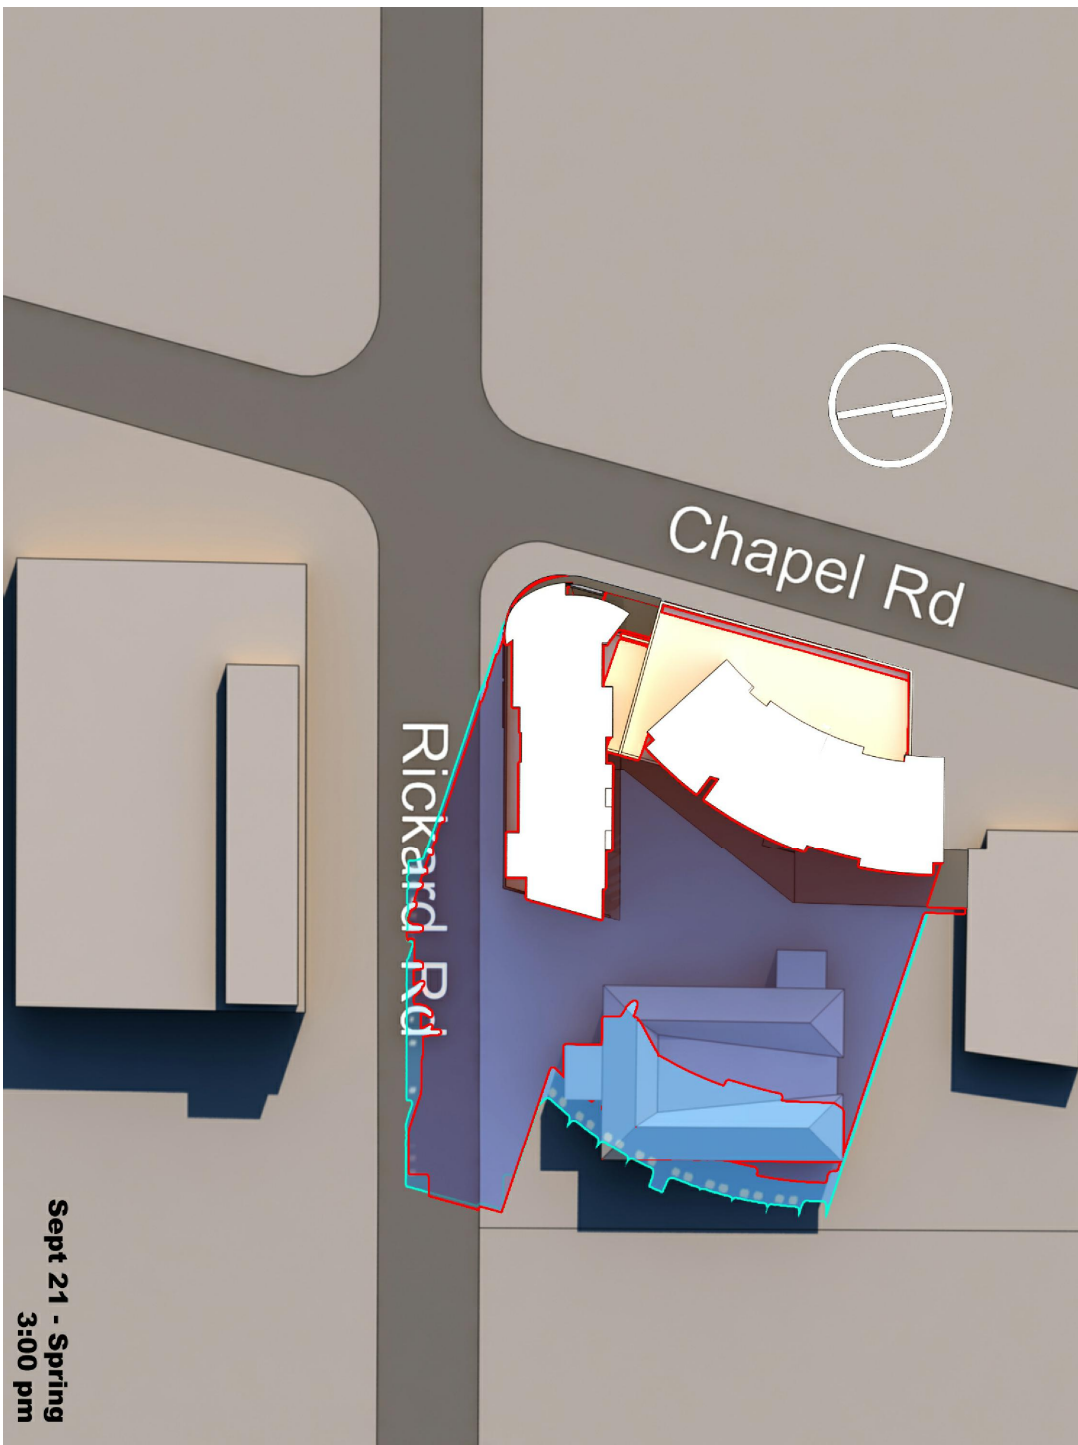


03 21st March & 21st September 3pm  
Spring & Autumn Equinox

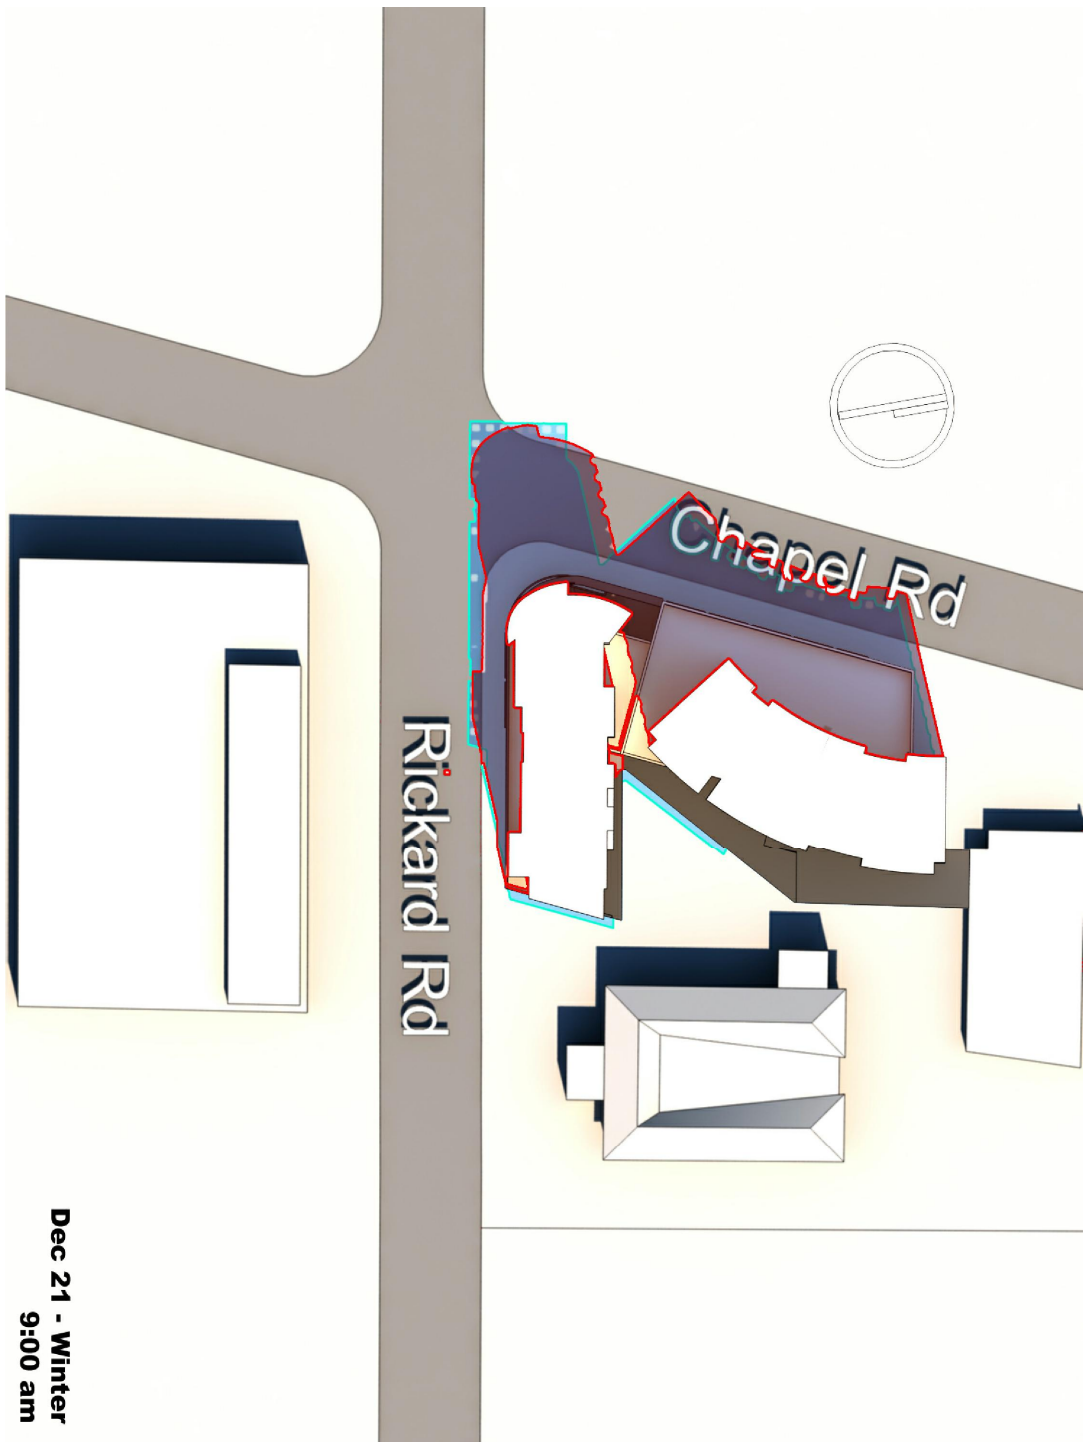

04 21 December 9am  
Summer Solstice

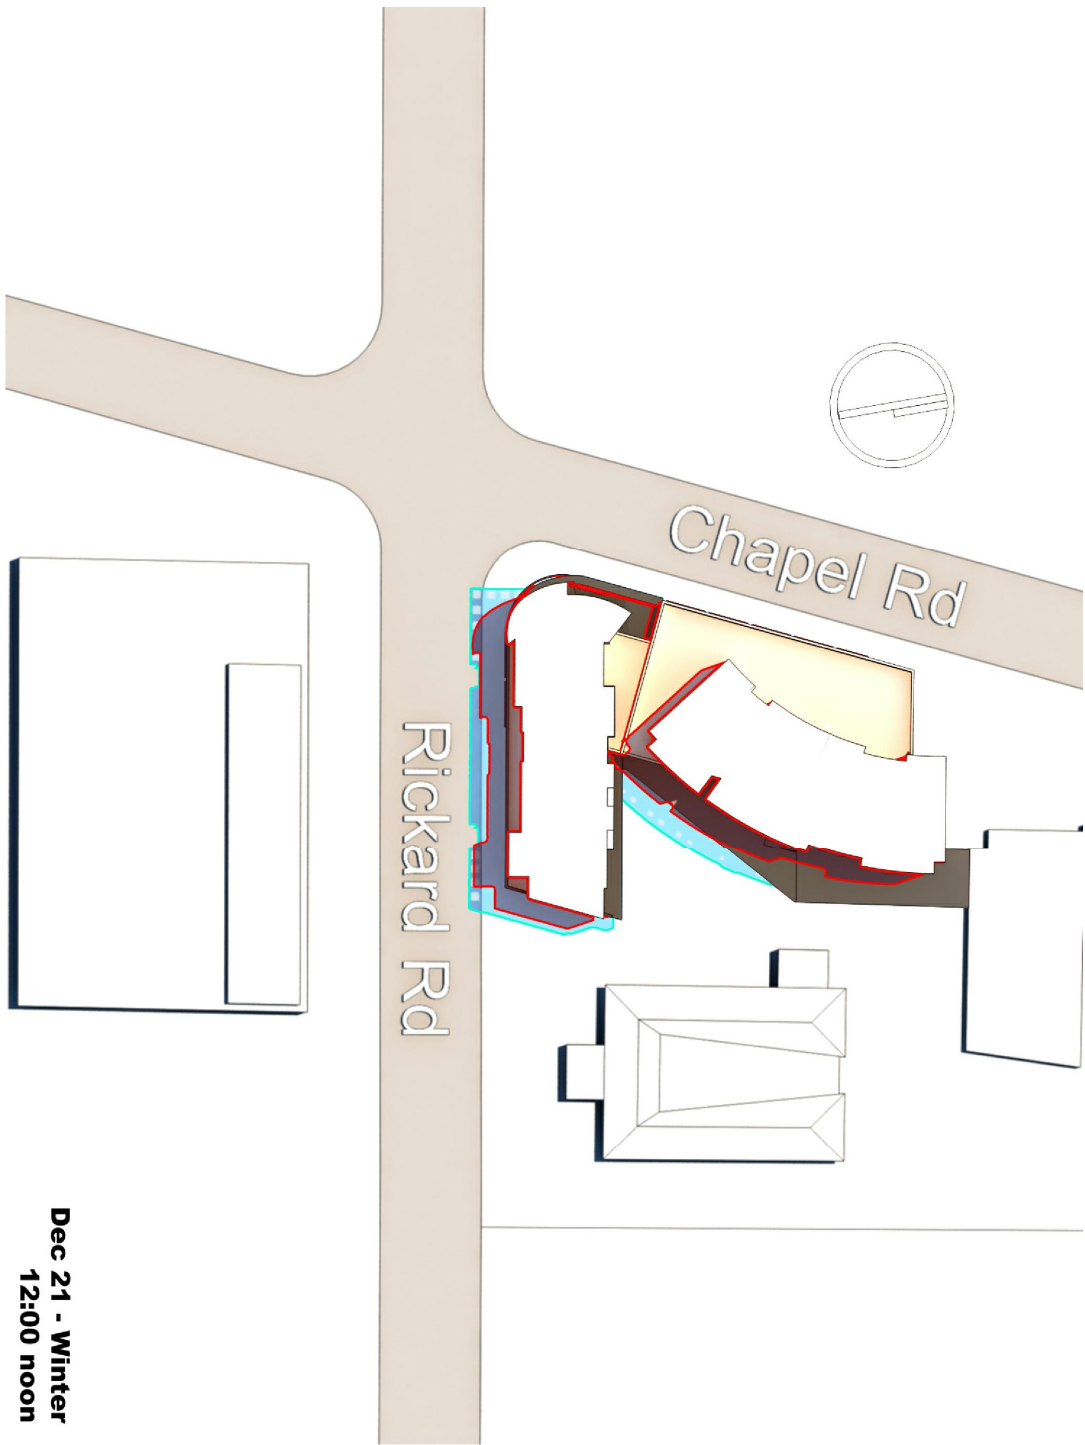

05 21 December 12noon  
Summer Solstice

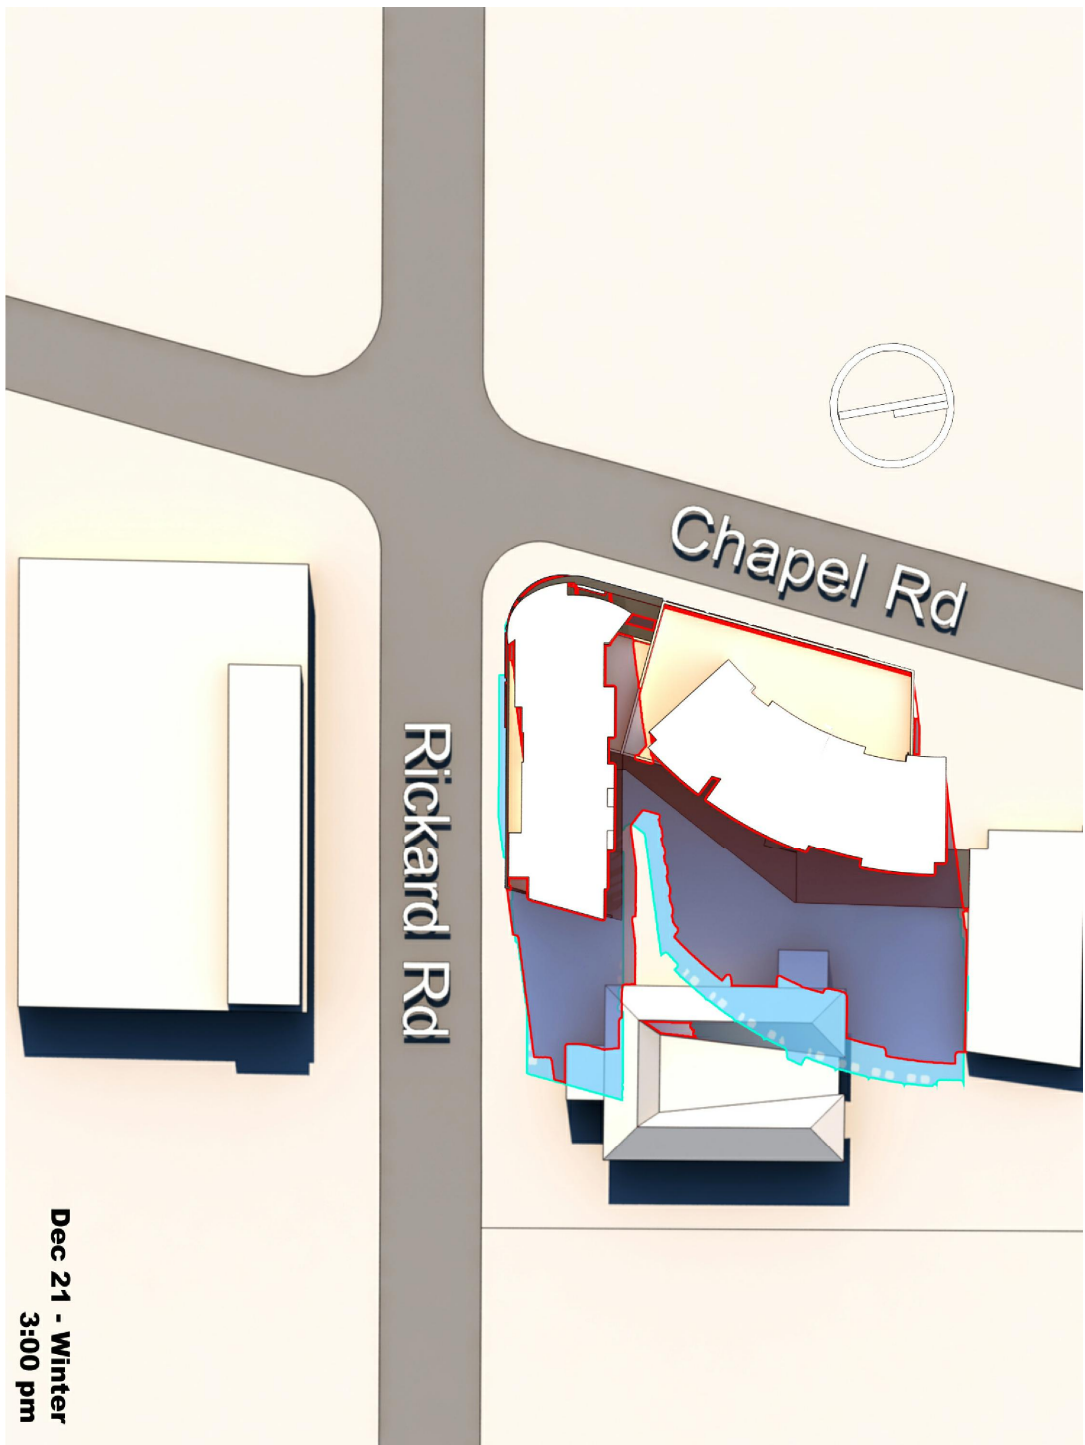

06 21 December 3pm  
Summer Solstice

| Rev. | Description                                     | By | Date     | Designer   | Notes   |
|------|-------------------------------------------------|----|----------|---|---|



|                                                                 |   |   |          |
|-----------------------------------------------------------------|---|---|----------|
| Client                                                          | Architects   | Project                                                                                                | Key plan |
|                                                                 |   |   |          |

|               |                 |             |        |
|---------------|-----------------|-------------|--------|
| Scale         | 1:200 @ A1      | Date        | As per |
| Drawing title | SHADOW DIAGRAMS | Project no. | 783    |
| Drawn by      | DA210           | Drawn by    | Rev    |
| Checked by    | E               | Checked by  | Rev    |
|               |                 |             |        |

FOR DA SUBMISSION

NEW SHADOW  
APPROVED SHADOW