

The contractor shall check and verify all work on site (including work by others) before commencing the landscape installation. Any discrepancies are to be reported to the Project Manager or Landscape Architect prior to commencing work. Do not scale this drawing. Any required dimensions not shown shall be referred to the Landscape Architect for confirmation.

Issue	Revision Description	Drawn	Check	Date
C	AMEND AS PER COUNCIL FEEDBACK	BL	LB	19.08.2011
B	AMEND AS PER ARCH	BL	LB	09.06.2011
A	FOR REVIEW	BL	LB	26.05.2011

LEGEND



Proposed Shrubs/
Small Trees



Existing trees to be retained



Proposed Accent Planting
& Ornamental Grasses



Proposed Groundcover
& Low Shrubs




Proposed lawn area




Proposed stone paving




Proposed fixed gravel paving

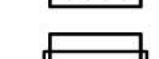


Proposed retaining
wall

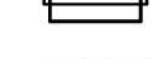

Boundary

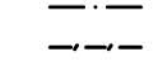

Privacy fence

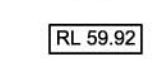


Indicative spot height



Existing spot height

Key Plan:

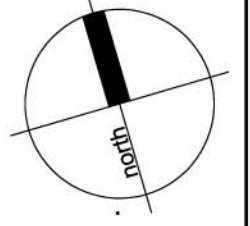

Client:

CHAPEL BUSINESS CENTRE
PTY LTD

Project:

CHAPEL RD APARTMENTS
CNR CHAPEL & RICKARD RD

Level 1, 3-5 Baptist St
Surry Hills NSW 2010
Australia

Tel: (61 2) 9310 2077
Fax: (61 2) 9698 2877
Web: www.sitelandscapes.com.au

Site Landscapes Pty Ltd
ABN 29 123 977 702

Design & Construction

SITE LANDSCAPES



Design & Construction

DEVELOPMENT APPLICATION

Drawing Name:

GROUND FLOOR
LANDSCAPE WORKS

Scale: 1:200 @ A1

Job Number:

SL 11216


Sheet 1 of 2

Drawing Number:

001

Issue:

C

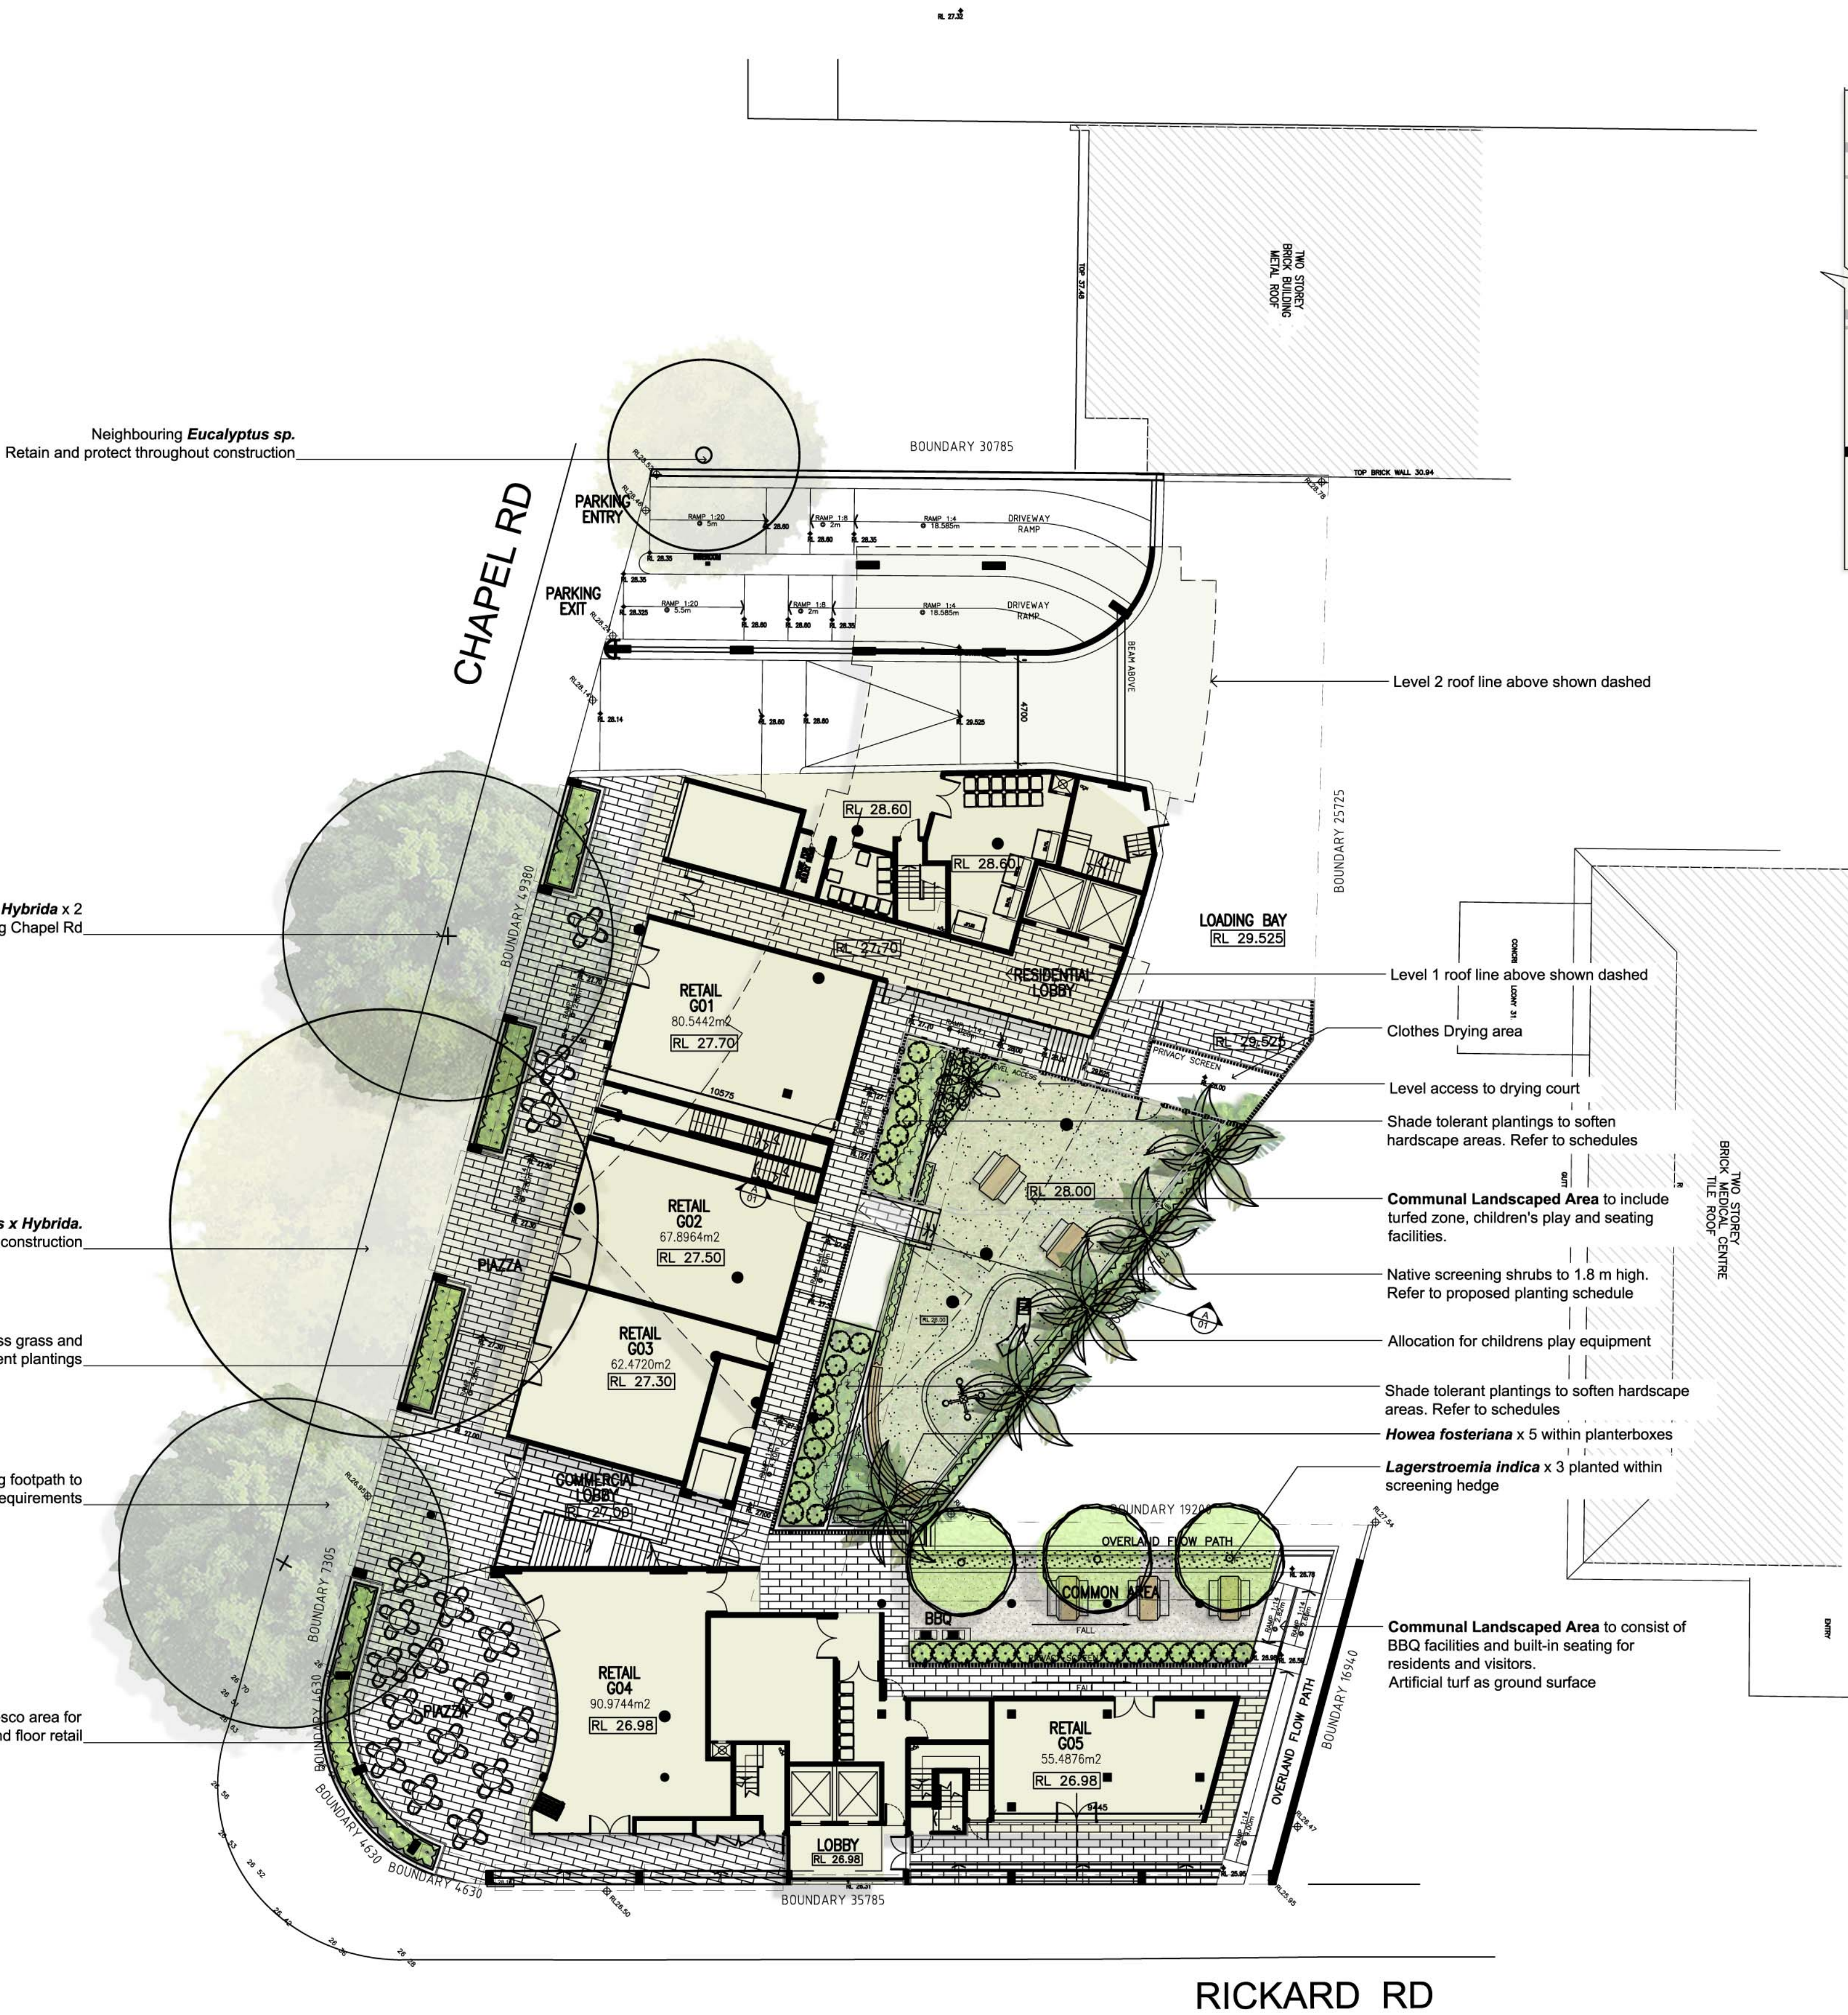

SECTION AA
scale 1:100

Proposed Plant Schedule					
BOTANIC NAME	COMMON NAME	MATURE HEIGHT	MATURE SPREAD	POT SIZE	PLANT CENTRES
Trees and Palms					
Banksia integrifolia	Coast Banksia	8m	6m	45L	As plan
Dicksonia antarctica	Tree Fern	3m	3m	400mm	As plan
Howea forsteriana	Kentia palm	8m	6m	75L	As plan
Lagerstroemia indica	Crape Myrtle	6m	6m	45L	As plan
Platanus X hybrida	Plane Tree	20m	20m	75L	As plan
Screening Shrubs					
Acmena smithii	Lilly Pilly	Clip to 1.8m	1m	300mm	1m
Callistemon citrinus	Bottlebrush	2m	2m	300mm	1m
Alpinia caerulea	Native ginger	1.5m	1.5m	200mm	1m
Rhapis excelsa	Lady Palm	2.5m	5.5m	45L	1m
Accent plants					
Asplenium australasicum	Bird's Nest	1m	1m	300mm	As plan
Crinum pedunculatum	Swamp Lily	1m	1m	300mm	700mm
Cycas revoluta	Sago palm	1.2m	1.2m	300mm	700mm
Ground Covers/Grasses/Climbe					
Dianella caerulea	Paroo Lily	400mm	400mm	150mm	5 per m2
Hibbertia scandens	Golden Guinea Flower	600mm	Screamer	150mm	5 per m2
Lomandra 'Tanika'	Dwarf Matt Rush	600mm	600mm	150mm	5 per m2
Philodendron 'Xanadu'	Xanadu	600mm	900mm	tubes	4 per m2

